



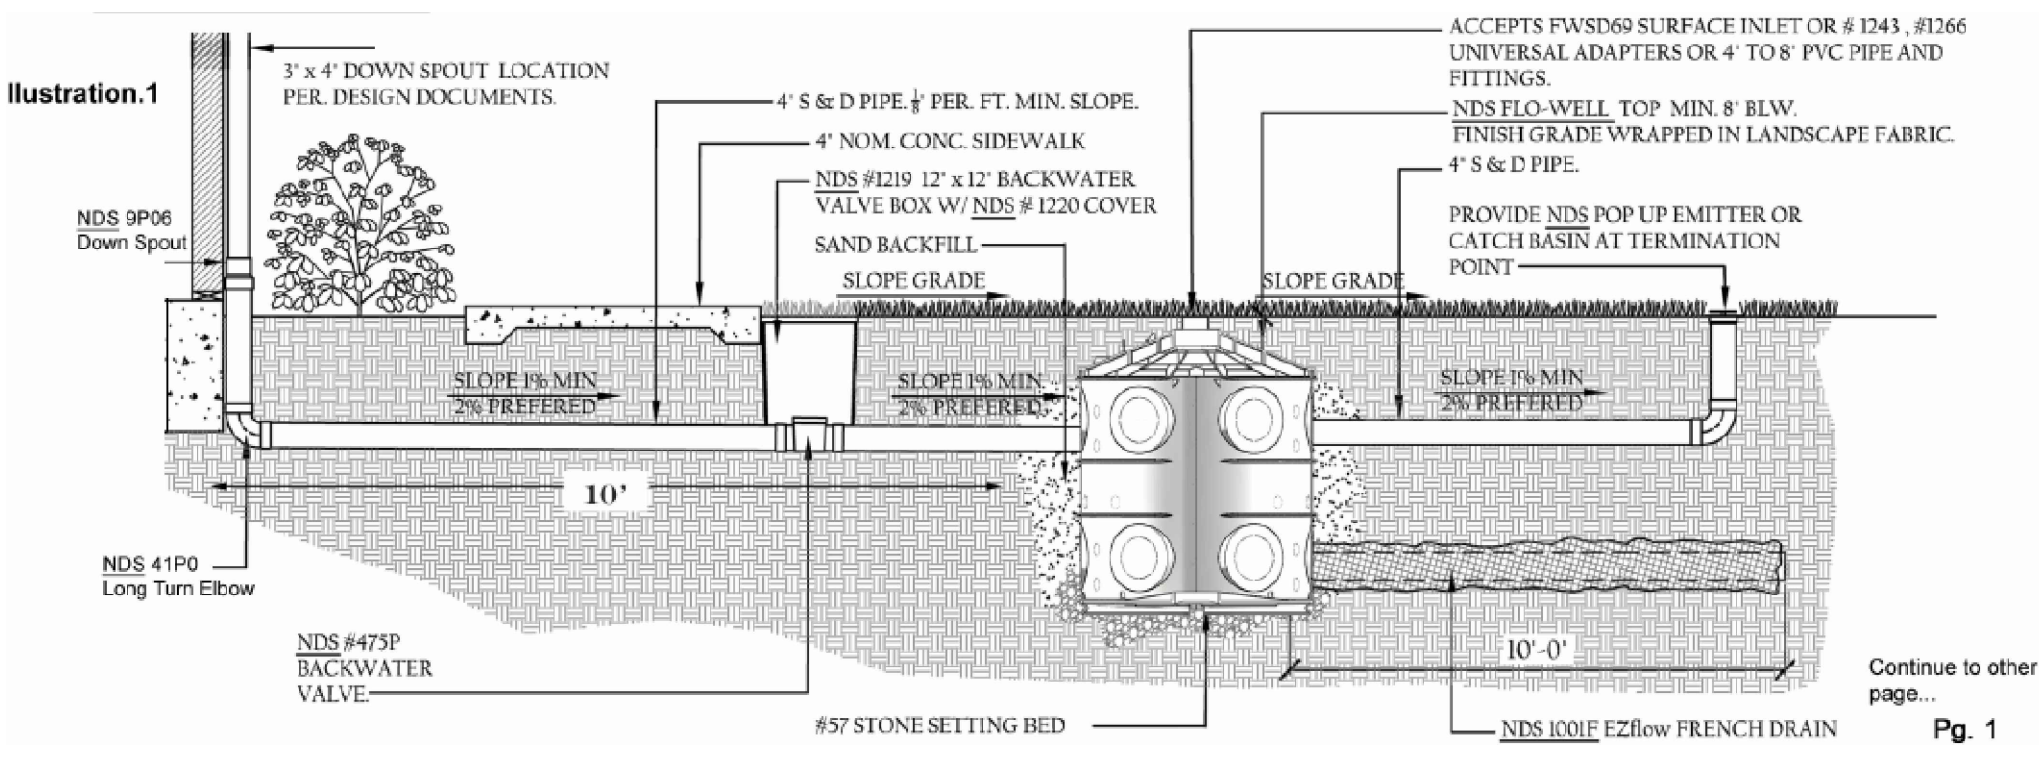

5 FLO-WELL DETAIL
N.T.S.

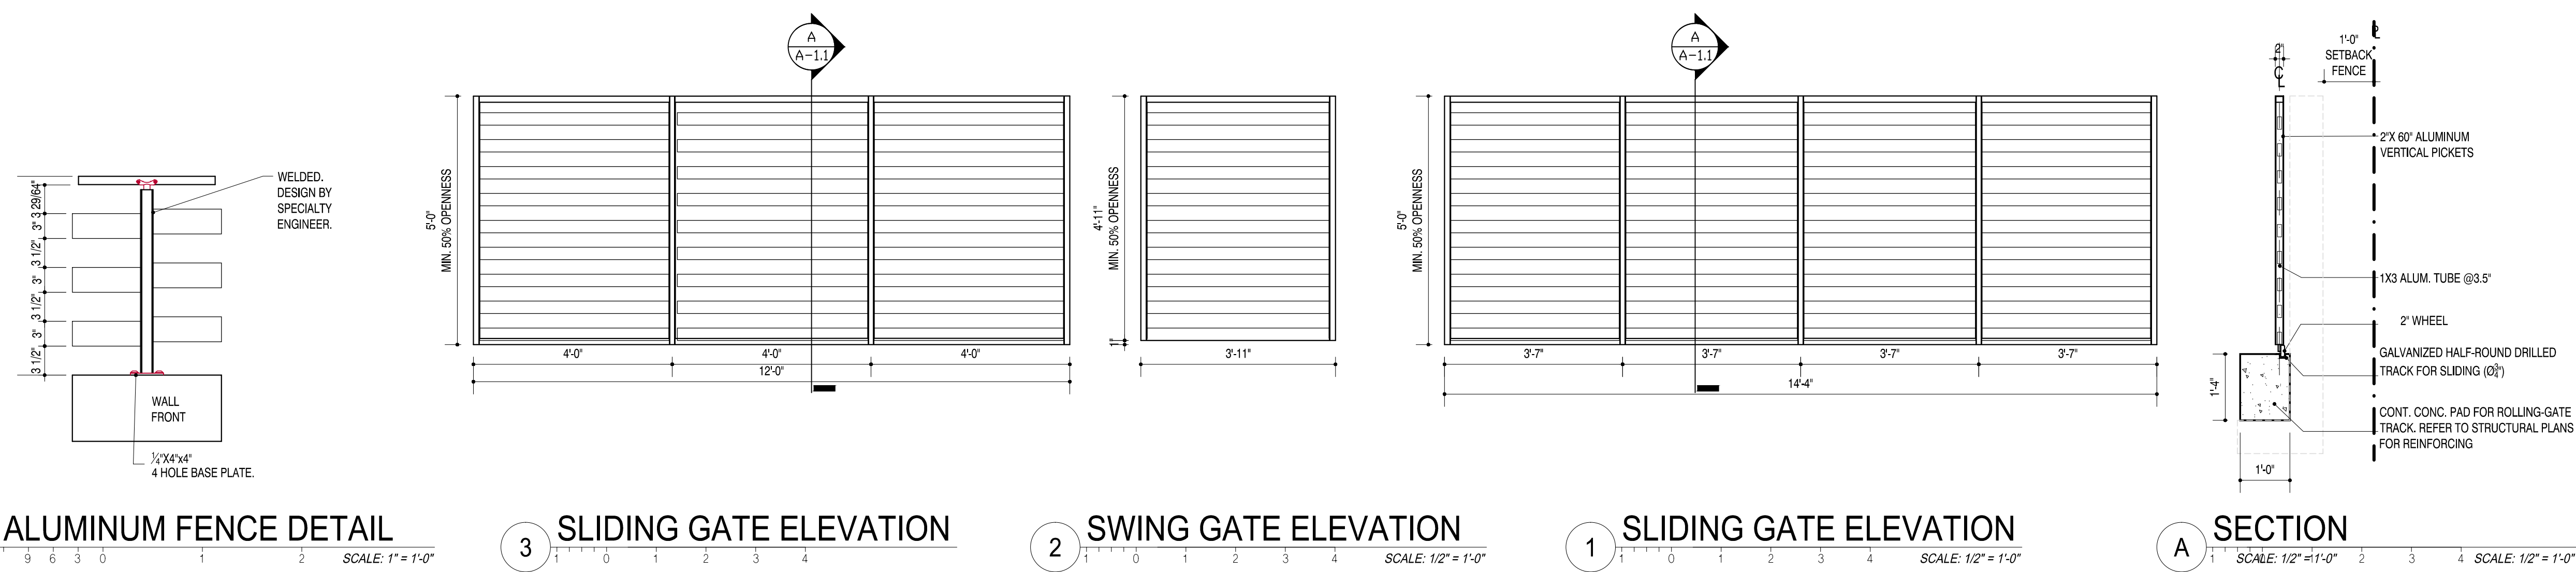


4 ALUMINUM FENCE DETAIL
SCALE: 1" = 1'-0"

3 SLIDING GATE ELEVATION
SCALE: 1/2" = 1'-0"

2 SWING GATE ELEVATION
SCALE: 1/2" = 1'-0"


1 SLIDING GATE ELEVATION
SCALE: 1/2" = 1'-0"

A SECTION
SCALE: 1/2" = 1'-0"

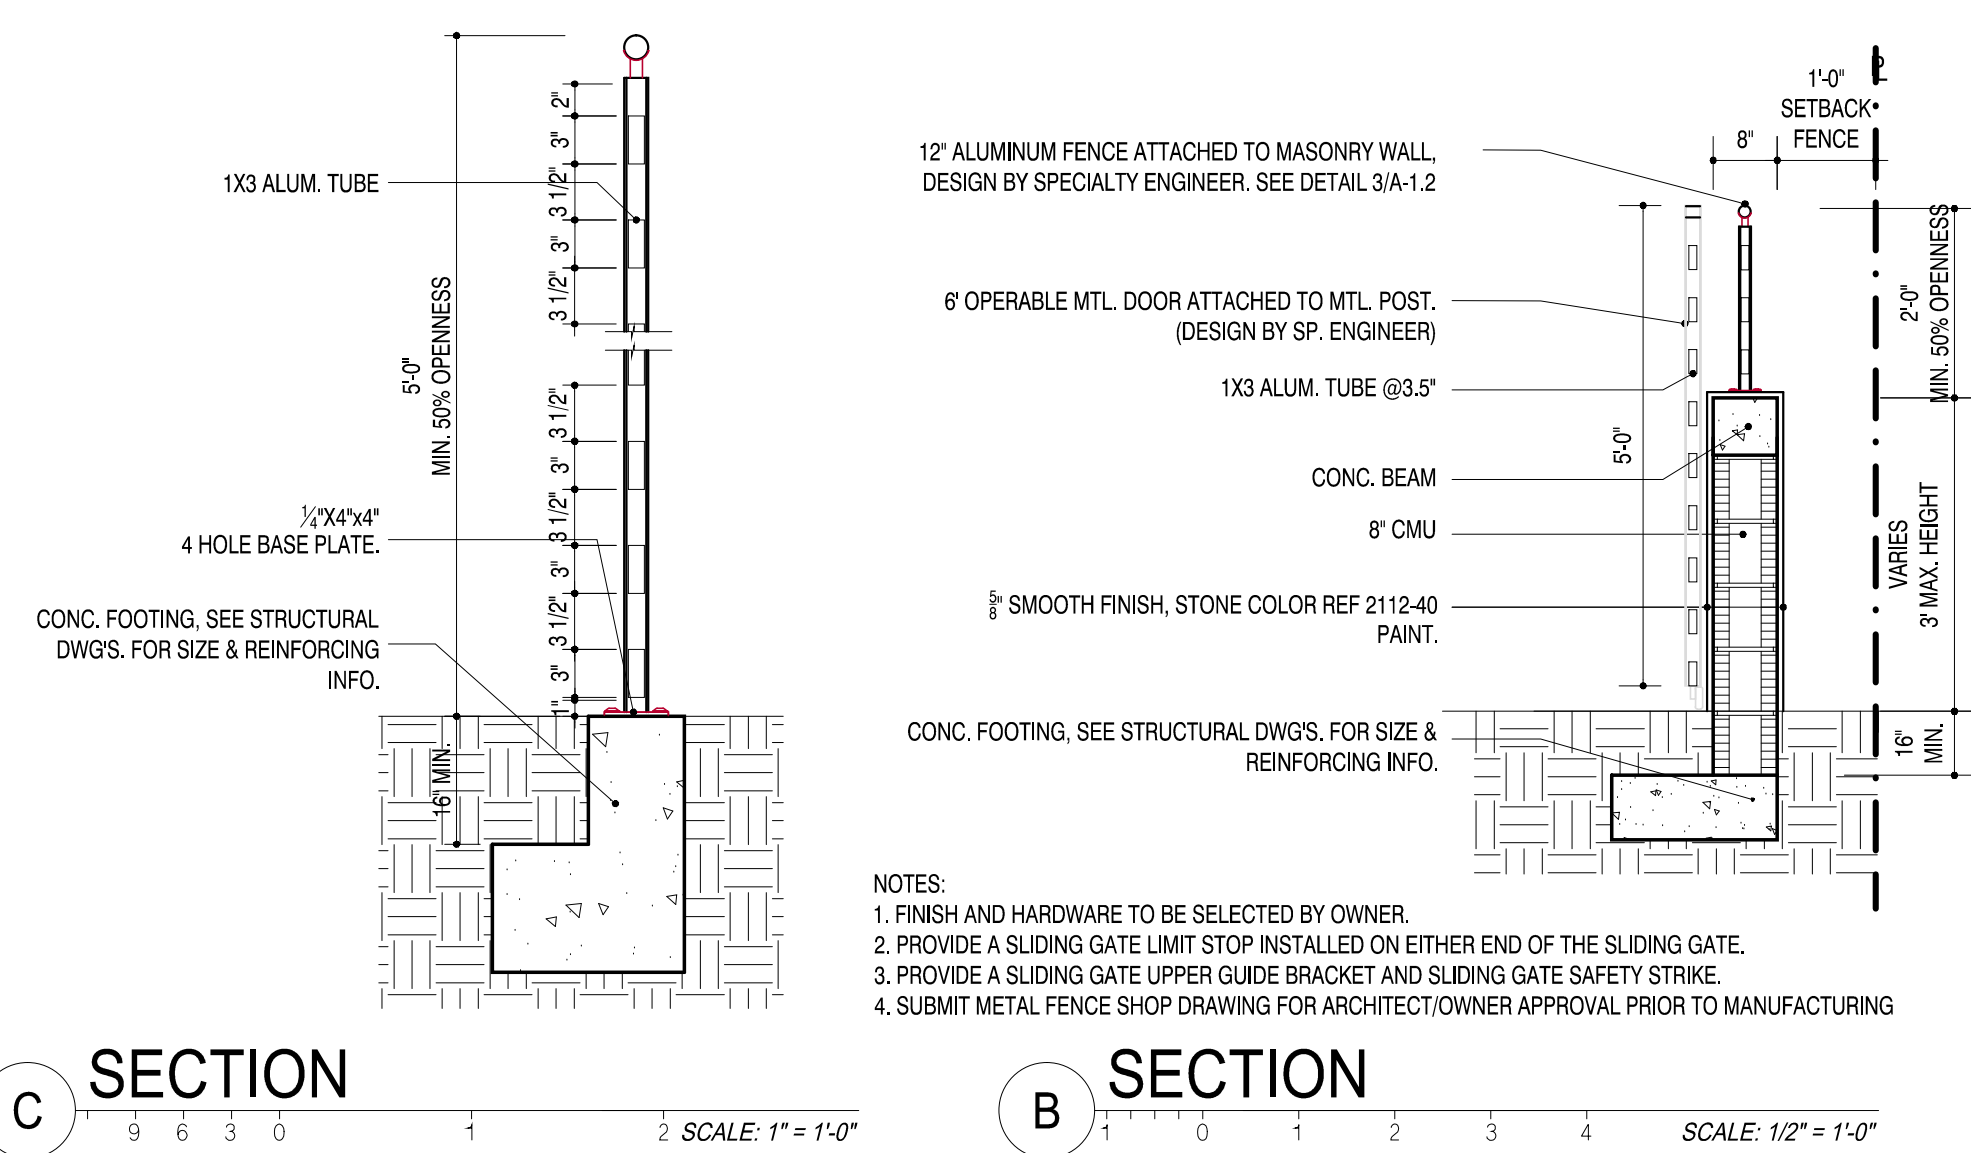

C SECTION
SCALE: 1" = 1'-0"

B SECTION
SCALE: 1/2" = 1'-0"

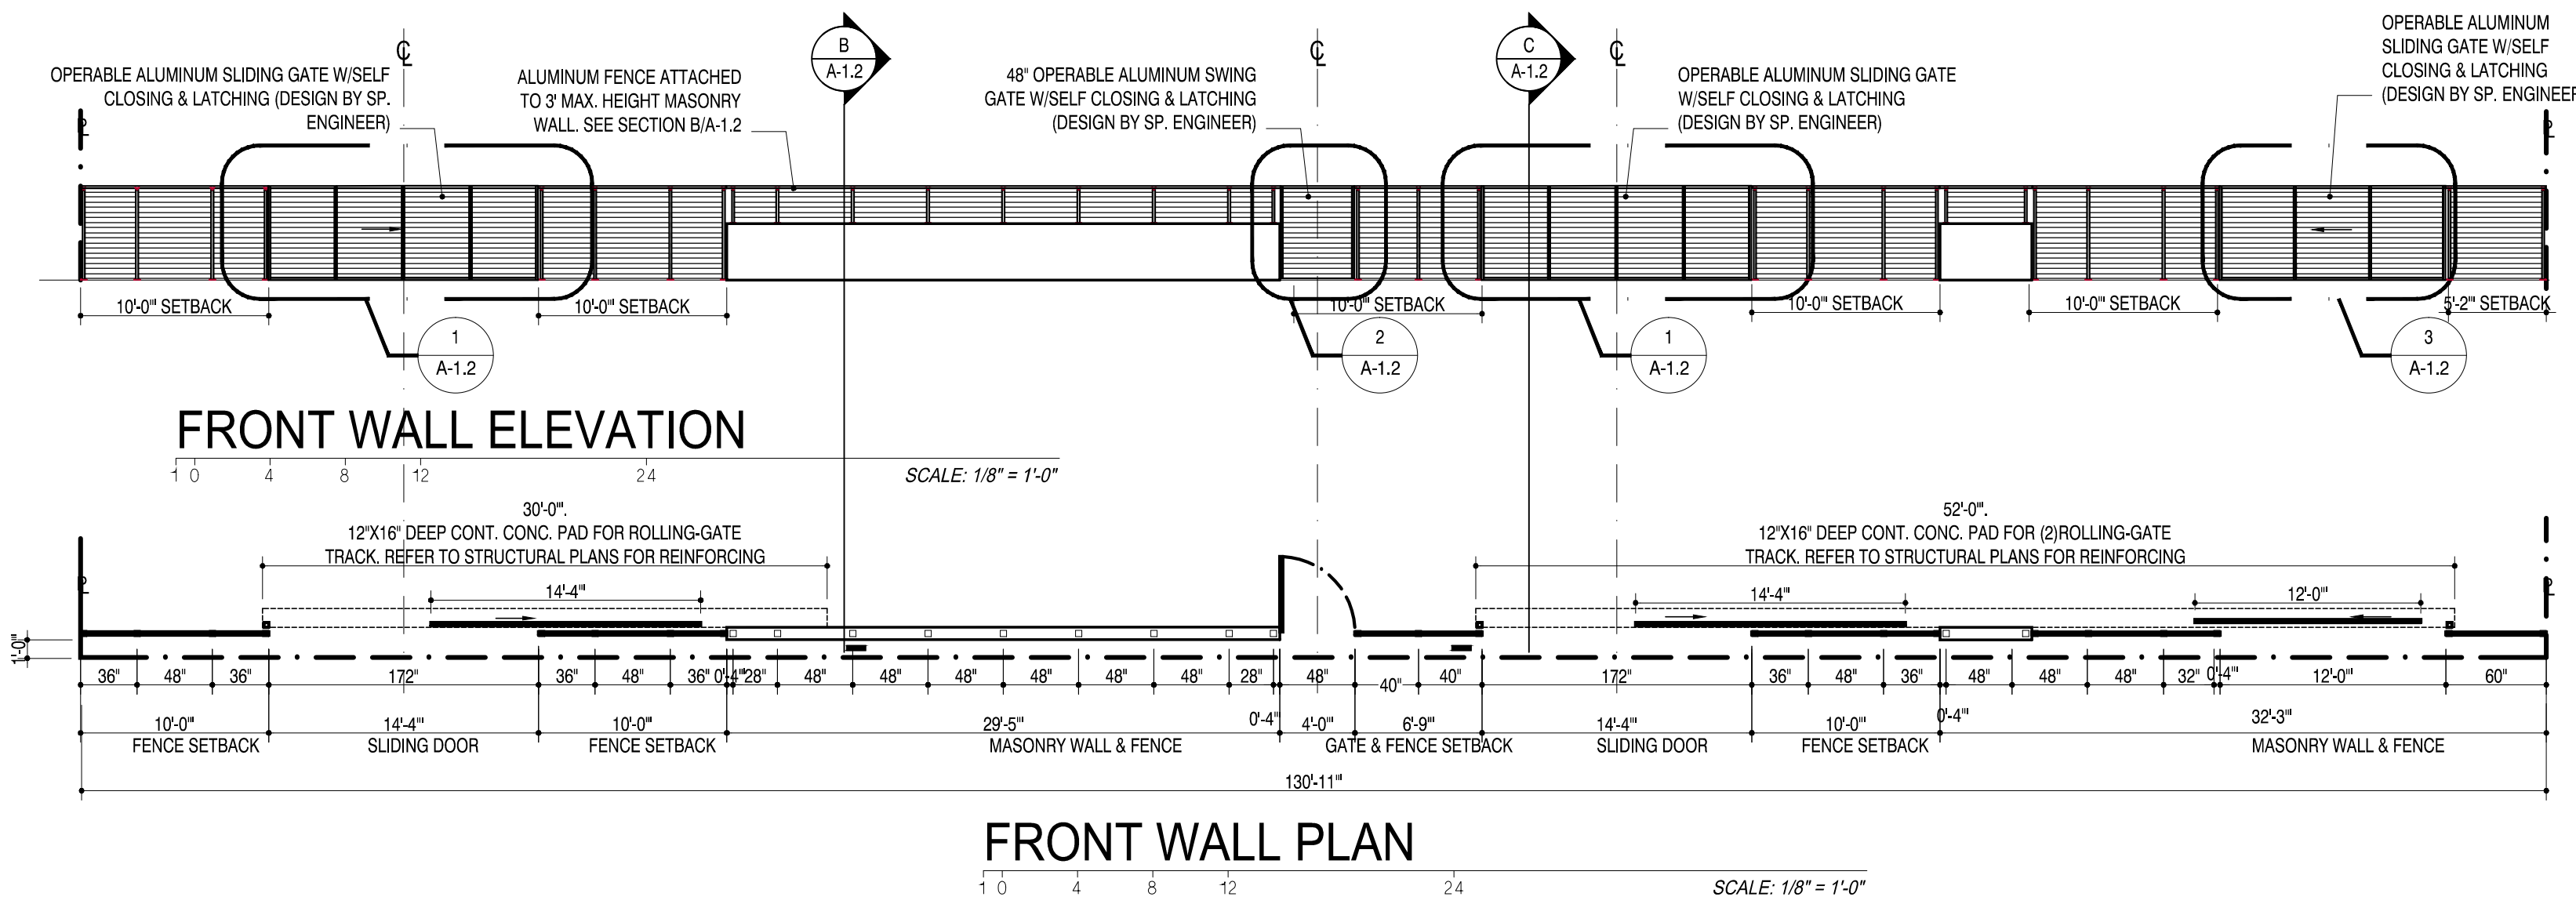

FRONT WALL PLAN
SCALE: 1/8" = 1'-0"

RAMOSMARTINEZarchitects
MIAMI 655 W. FLAGLER ST. SUITE 205 MIAMI, FL 33130
NEW YORK 11 ERIE STREET 2ND FLOOR JERSEY CITY, NJ 07302
REGISTRATION: A.A. 26000528
WEBSITE: www.rmaq.com
TELEPHONE: 305-548-3006

NEW RESIDENCE
FOR
ELIGES INVESTORS CONSTRUCTION
AT
9841 SW 73rd COURT
PINECREST, FLORIDA 33156

STRUCTURAL ENGINEER: SEAL:
EASTERN ENGINEERING
3401 NW 82nd AVE. SUITE 370
MIAMI, FLORIDA 33122 TEL: 786-547-3517
MECHANICAL ENGINEER:
ORLANDO RANGEL, P.E. - 65225
9940 SW 37th STREET, MIAMI, FLORIDA 33165
TEL: 786-547-3517
CIVIL ENGINEER:
ANDRE D. MARTINEZ, P.E. - 65425
AM CIVIL - ENGINEERS & PLANNERS
860 SW 21st STREET MIAMI, FLORIDA 33136
TEL: 786-269-9414 amrdm205@gmail.com
LANDSCAPE ARCHITECT:
ARCHITECT:
HUMBERTO RAMOS
AIA 0017833

COPYRIGHT - 2021 - RAMOSMARTINEZarchitects, inc.
THE DESIGNS, IDEAS AND DETAIL INDICATED OR REPRESENTED BY THIS DRAWING, CREATED AND DEVELOPED FOR USE ON THIS PROJECT, ARE OWNED BY AND THE LEGAL PROPERTY OF RAMOSMARTINEZ architects, inc. USE, REPRODUCTION, DISTRIBUTION OR ALTERATION IS PROHIBITED WITHOUT WRITTEN AUTHORIZATION BY THE ARCHITECT.

KEY PLAN:
COMM. NO.: 17-117 NO: REVISION: DATE:
DATE: JANUARY, 2022
DRAWN BY:
CONTENT: SITE PLAN
SHEET NUMBER: A-1.2