


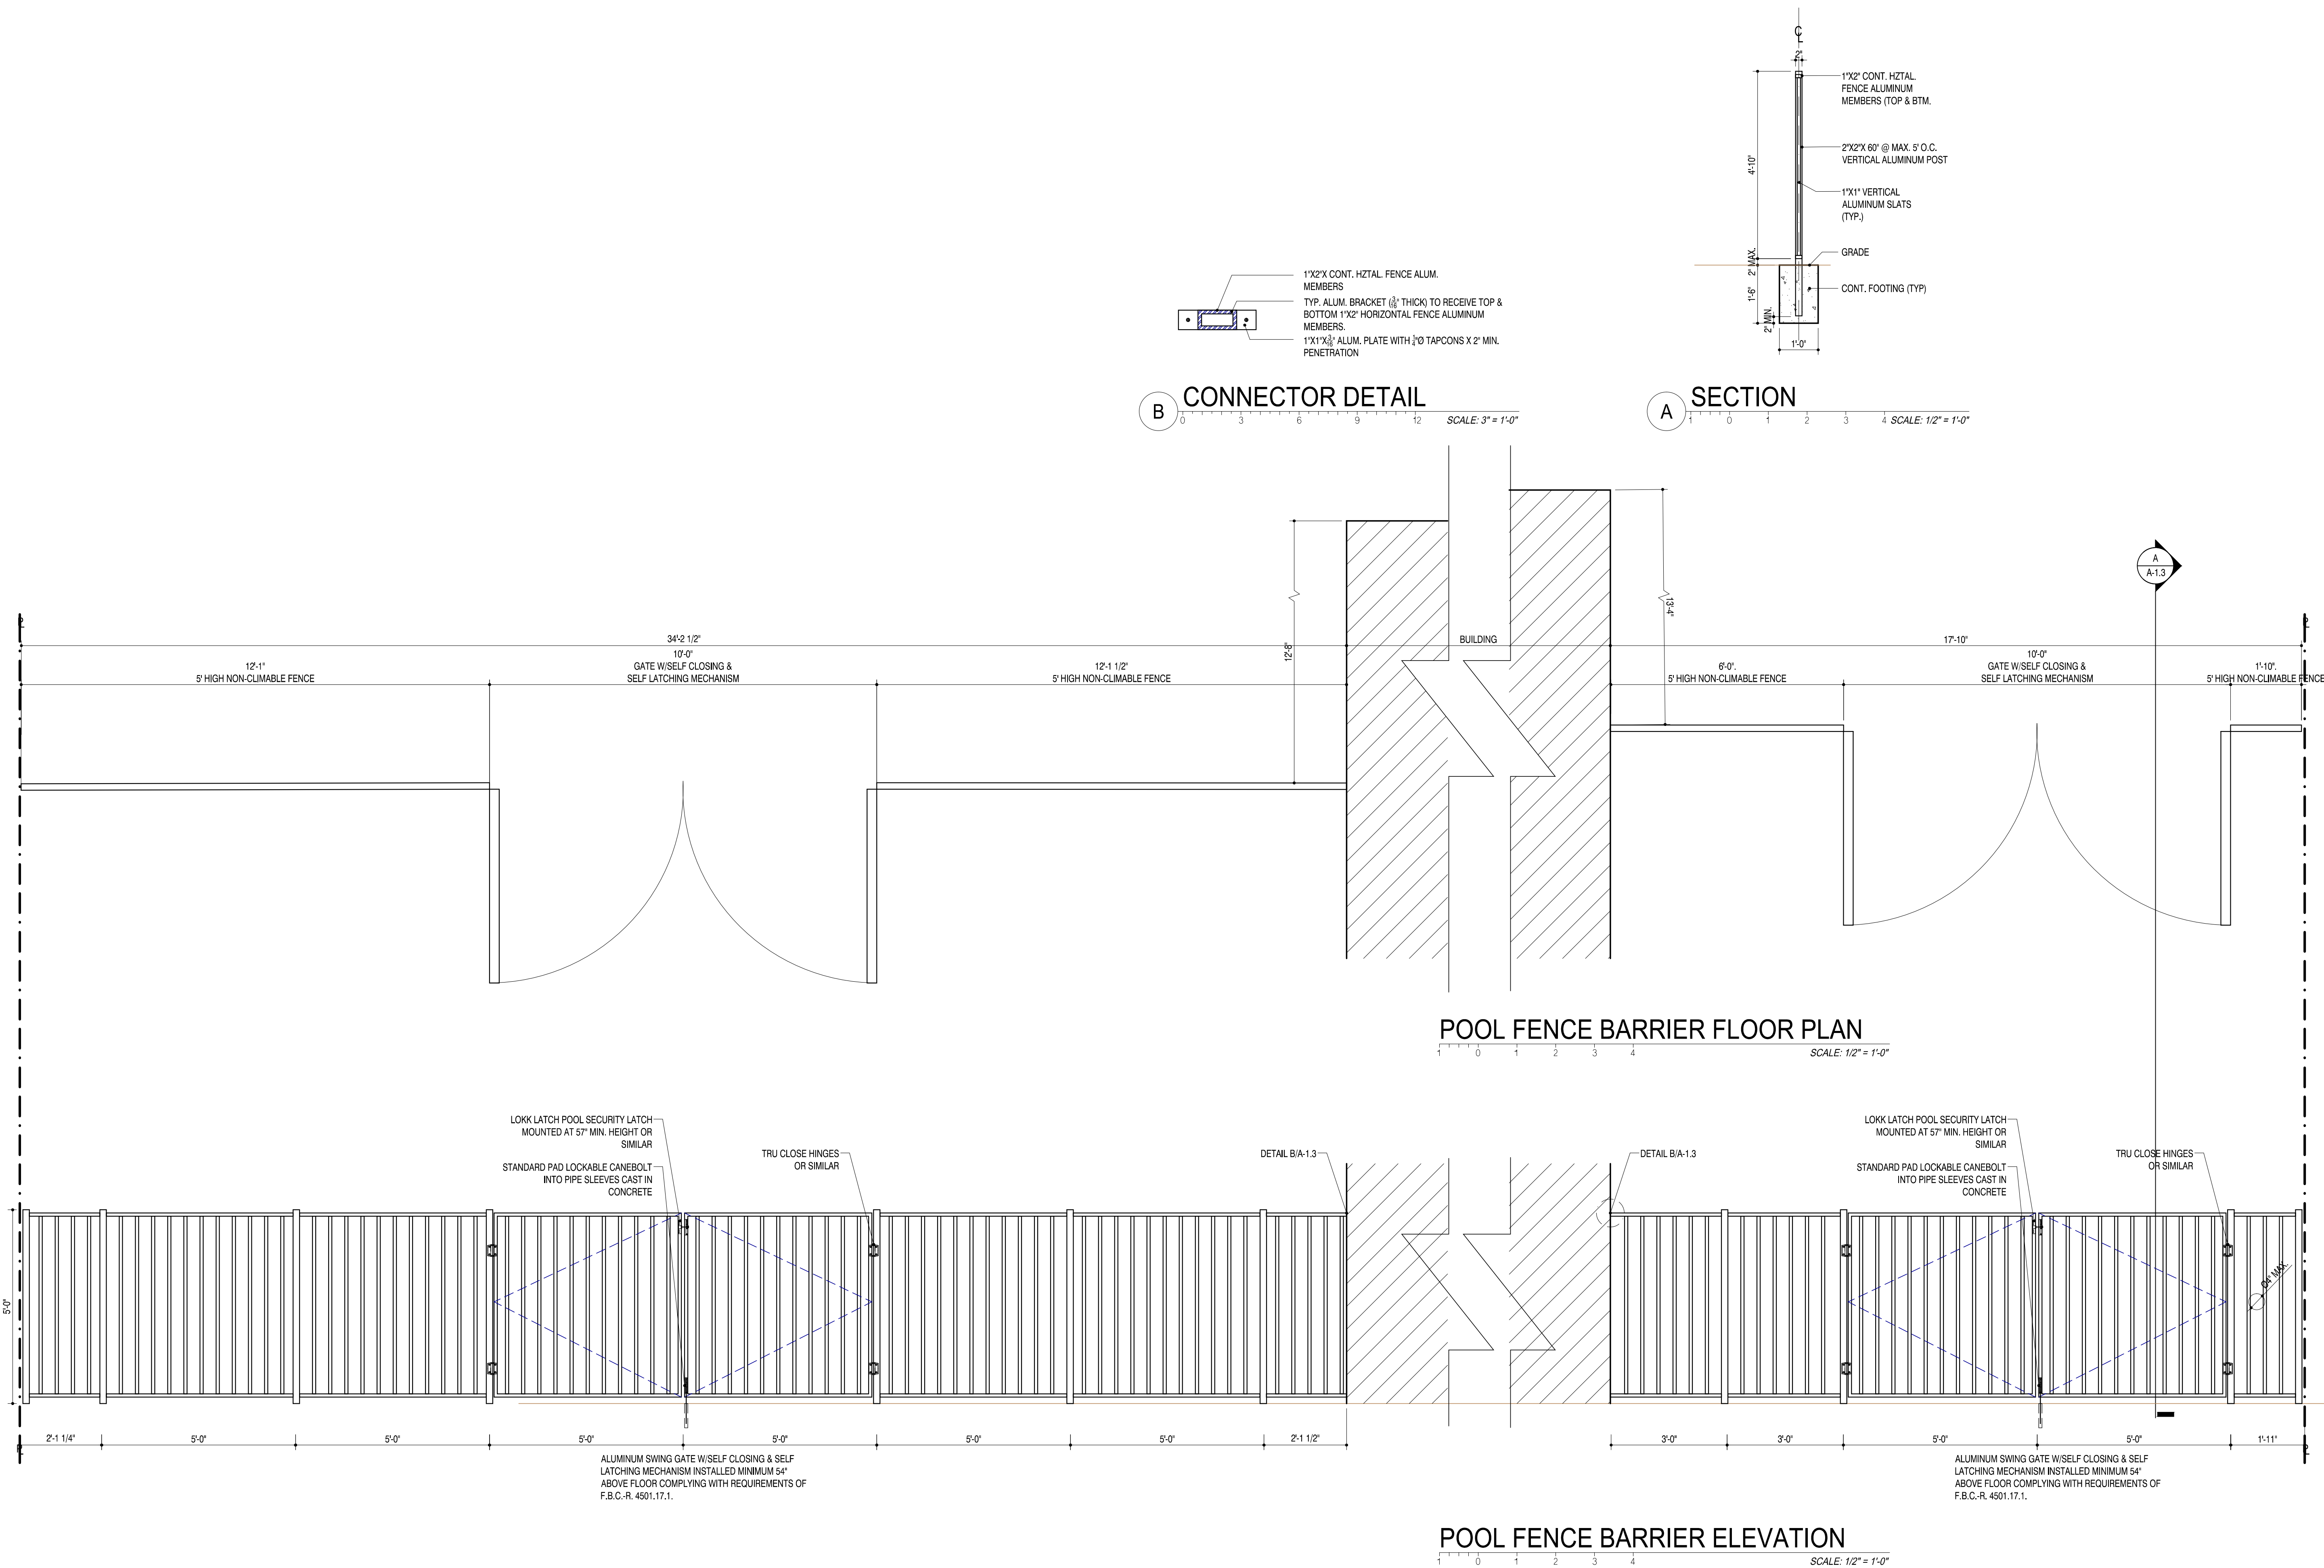

RAMOSMARTINEZarchitects

MIAMI
635 W. FLAGLER ST.
SUITE 205
MIAMI, FL 33130

REGISTRATION: A.A. 26000528
WEBSITE: www.mraq.com
TELEPHONE: 305-548-3006

NEW YORK
11 ERIE STREET
2ND FLOOR
JERSEY CITY, NJ 07302

NEW RESIDENCE
FOR
ELIGES INVESTORS CONSTRUCTION
AT
9841 SW 73rd COURT
PINECREST, FLORIDA 33156

STRUCTURAL ENGINEER: EASTERN ENGINEERING
3401 NW 82nd AVE. SUITE 370
MIAMI, FLORIDA 33122
TEL.: 786-547-3517

SEAL:

MECHANICAL ENGINEER: ORLANDO RANGEL, P.E. - 60225
9940 SW 37th STREET, MIAMI, FLORIDA 33165
TEL.: 786-547-3517

CIVIL ENGINEER: ANDRE D. MARTINEZ, P.E. - 65425
AM CIVIL - ENGINEERS & PLANNERS
860 SW 21st STREET MIAMI, FLORIDA 33135
TEL.: 786-269-9414 andredm25@gmail.com

06/23/2022

LANDSCAPE ARCHITECT: HUBERTO RAMOS
AIA 0077833

COPYRIGHT - 2021 - RAMOSMARTINEZarchitects, inc.
THE DESIGNS, IDEAS AND DETAIL INDICATED OR REPRESENTED BY THIS DRAWING, CREATED AND DEVELOPED FOR USE ON THIS PROJECT, ARE OWNED BY AND THE LEGAL PROPERTY OF RAMOSMARTINEZ architects, inc. USE, REPRODUCTION, DISTRIBUTION OR ALTERATION IS PROHIBITED WITHOUT WRITTEN AUTHORIZATION BY THE ARCHITECT.

KEY PLAN:



COMM. NO.: 17-117 NO: REVISION: DATE:

DATE: JANUARY, 2022

DRAWN BY:

CONTENT: SITE PLAN

SHEET NUMBER:

A-1.3