


WALL LEGEND (SEE SHEET A-7 WALL DETAIL)

- INDICATES 8" MASONRY WALL. REFER TO STRUCTURAL PLAN FOR SIZE & SPACING OF VERT. REINFORCING
INTERIOR SIDE OF MASONRY WALLS TO BE FURRED OUT WITH MTL. FURRING CHANNEL AND FINISHED WITH ½" GYPSUM WALL BOARD. EXTERIOR SURFACE TO BE STUCCOED.
- FIRESTONE BUILDING PRODUCTS / SERIES 1000 ALUMINUM WALL PANEL SYSTEM, N.O.A.: 19-0815.01.
- INDICATES METAL STUDS PARTITION 16" O.C. WITH 1/2" DRYWALL FINISH EACH SIDE.

FLOOR PLAN LEGEND:

- A REFRIGERATORS
B DOUBLE SINK
C INTEGRATED DISHWASHER
D FRAMED COOKTOP
E OVERHEAD CABINETS
F 36" HIGH COUNTER
G INSTANT WATER HEATER
H WASHER / DRYER
I SINGLE SINK
J ROD AND SHELF
K BBQ. GRILL
L SHELVES
M ELECTRIC METER
N TYP. GLASS SHOWER ENCLOSURE
O VANITY
P ELECTRICAL PANEL
Q ELECTRIC WATER HEATER
R 30" HEIGHT DESK

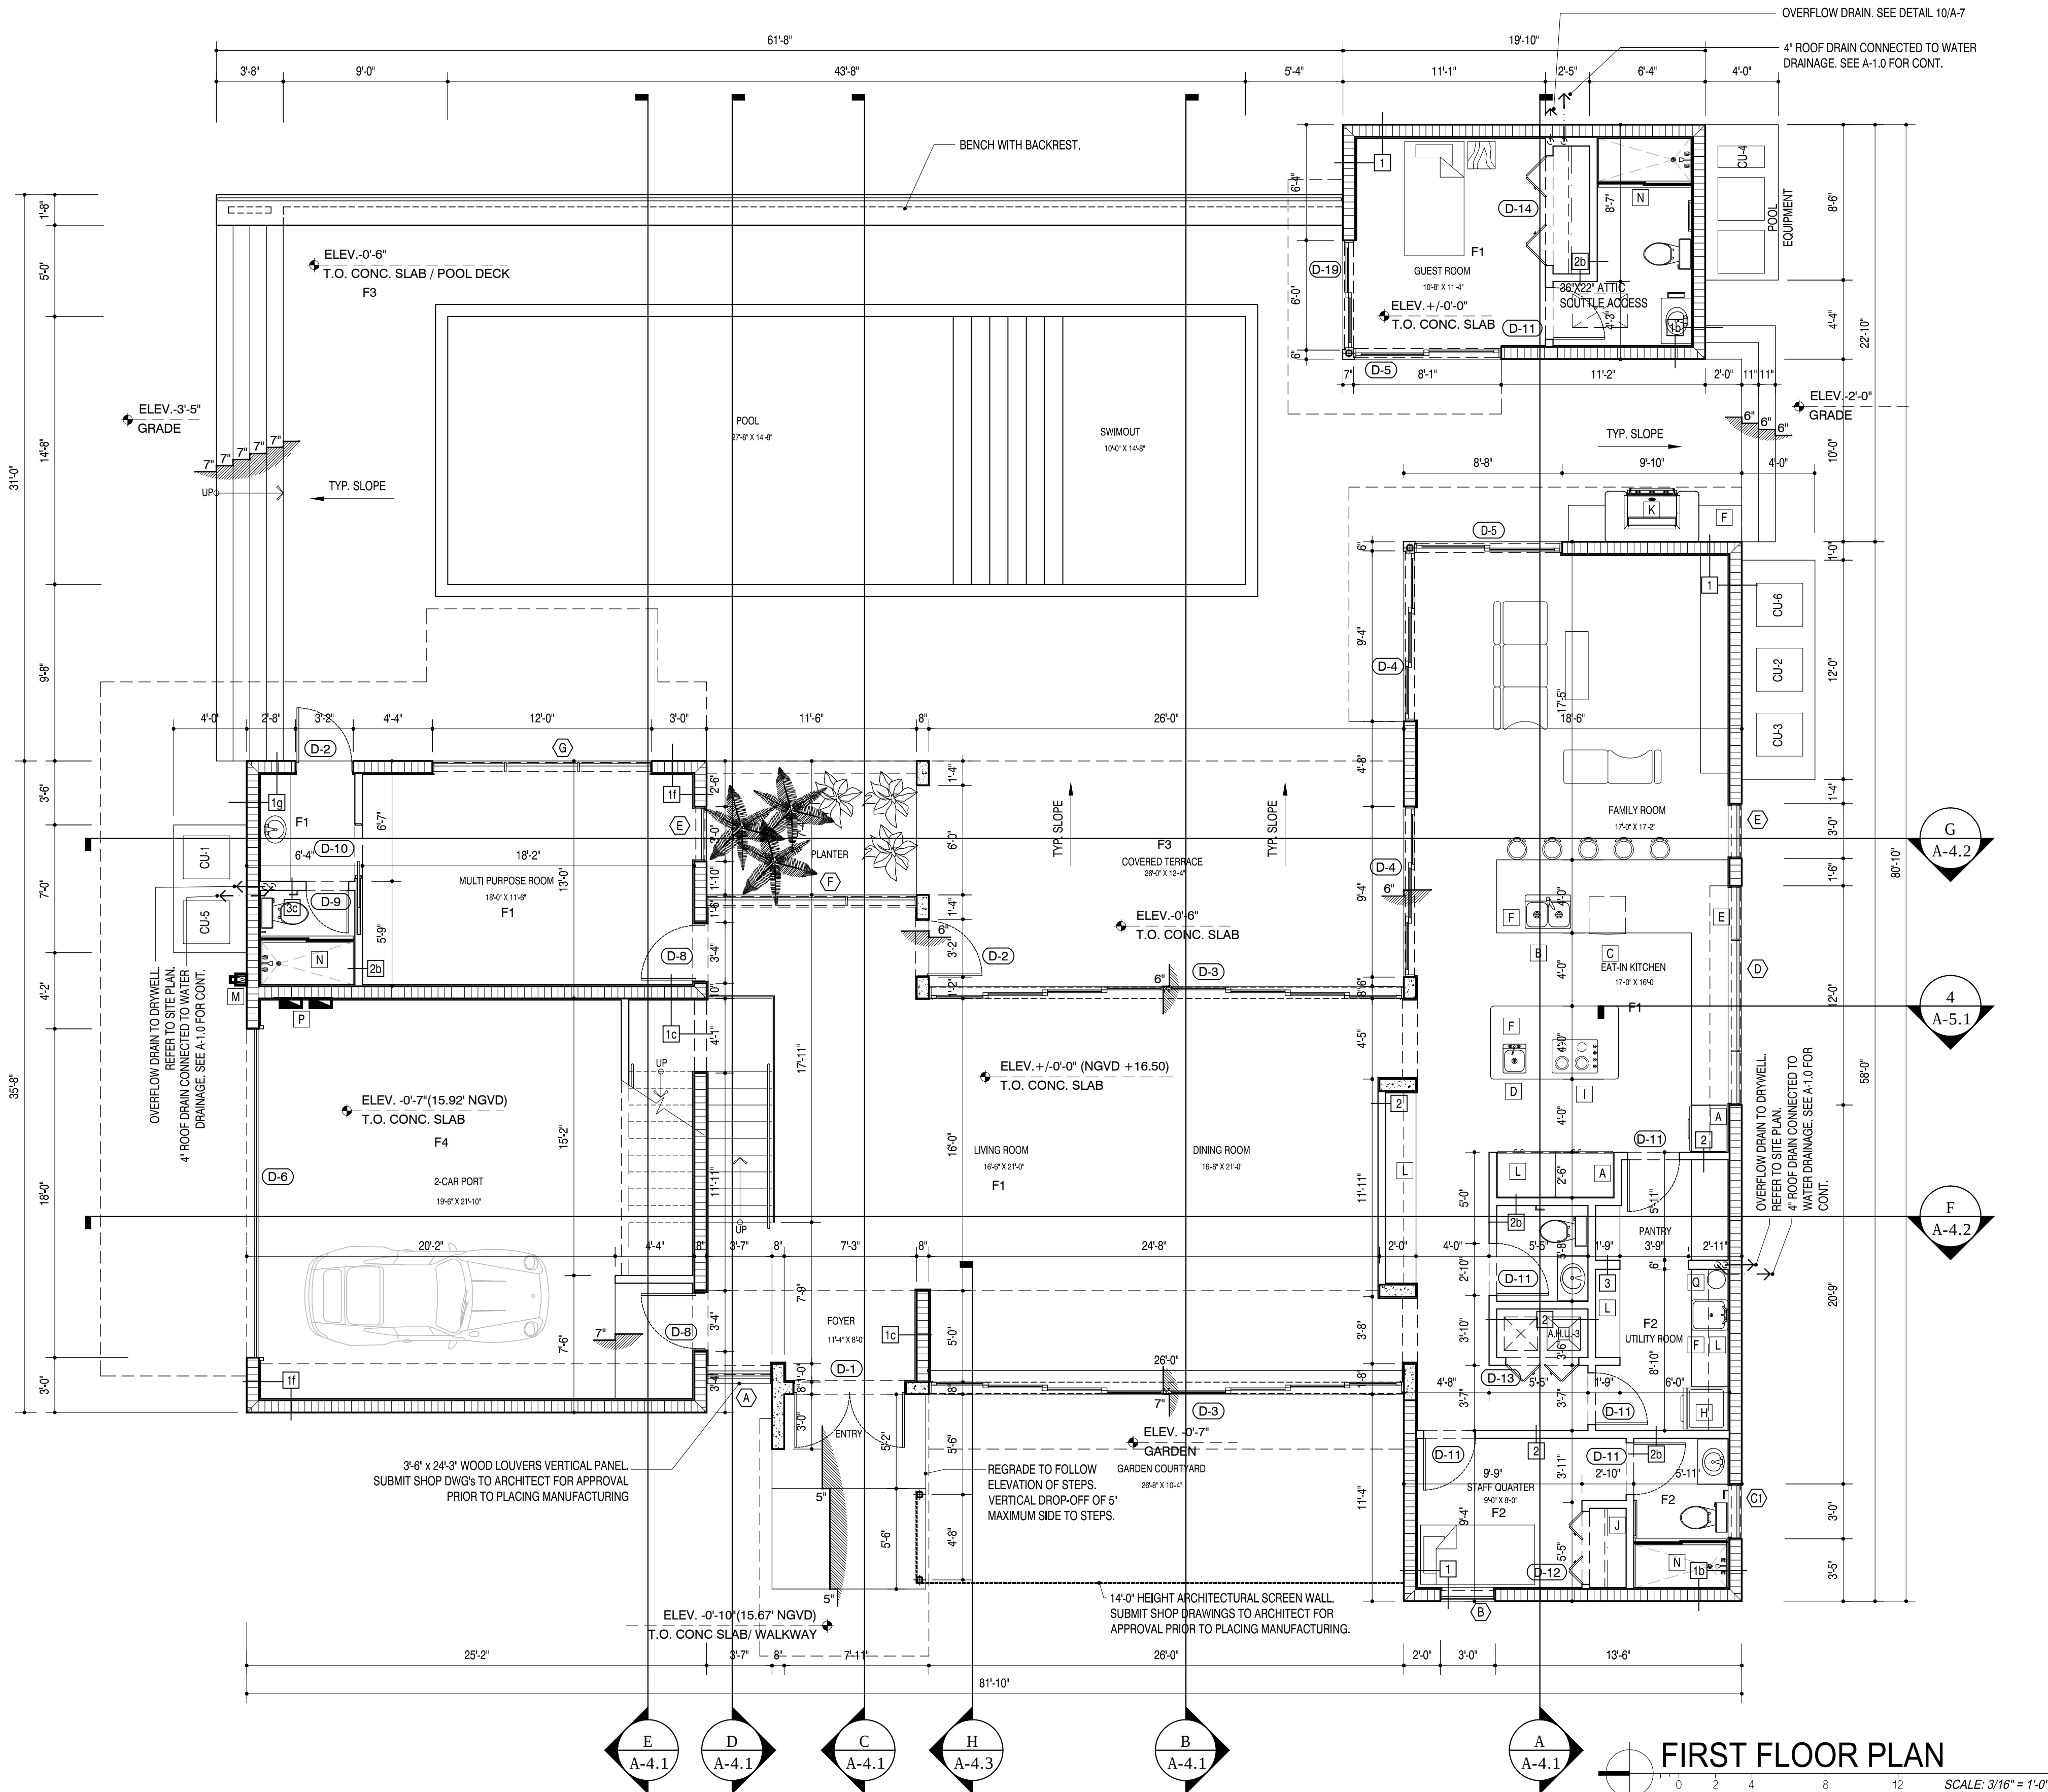

RAMOSMARTINEZarchitects

MIAMI 635 W. FLAGLER ST. SUITE 205 MIAMI, FL 33130
NEW YORK 11 ERIE STREET 2ND FLOOR JERSEY CITY, NJ 07302
REGISTRATION: A.A. 28000528
WEBSITE: www.rmarq.com
TELEPHONE: 305-548-3006

NEW RESIDENCE
FOR
ELIGES INVESTORS CONSTRUCTION
AT
9841 SW 73rd COURT
PINECREST, FLORIDA 33156

STRUCTURAL ENGINEER: _____ SEAL: _____
EASTERN ENGINEERING
3401 NW 82nd AVE. SUITE 370
MIAMI, FLORIDA 33122 305-599-8133

MECHANICAL ENGINEER: _____
ORLANDO RANGEL, P.E. - 65225
9940 SW 37th STREET, MIAMI, FLORIDA 33155
TEL.: 786-547-3517

CIVIL ENGINEER: _____
ANDRE D. MARTINEZ, P.E. - 85425
AM CIVIL ENGINEERS & PLANNERS
880 SW 21st STREET MIAMI, FLORIDA 33135
TEL.: 786-289-9414 amcivildesign@gmail.com

LANDSCAPE ARCHITECT: _____ 07/06/2022

ARCHITECT: _____
HUMBERTO RAMOS
A-4.1/7833

COPYRIGHT - 2021 - RAMOSMARTINEZarchitects, inc.
THE DESIGNS, IDEAS AND DETAIL INDICATED OR REPRESENTED BY THIS DRAWING, CREATED AND DEVELOPED FOR USE ON THIS PROJECT, ARE OWNED BY AND THE LEGAL PROPERTY OF RAMOSMARTINEZ architects, inc. USE, REPRODUCTION, DISTRIBUTION OR ALTERATION IS PROHIBITED WITHOUT WRITTEN AUTHORIZATION BY THE ARCHITECT.

KEY PLAN:

COMM. NO.: 17-117 NO. REVISION: DATE:

DATE: JANUARY, 2022

DRAWN BY:

CONTENT: FLOOR PLAN

SHEET NUMBER:

A-2.1