


WALL LEGEND (SEE SHEET A-7 WALL DETAIL)

	INDICATES 8" MASONRY WALL. REFER TO STRUCTURAL PLAN FOR SIZE & SPACING OF VERT. REINFORCING INTERIOR SIDE OF MASONRY WALLS TO BE FURRED OUT WITH MTL. FURRING CHANNEL AND FINISHED WITH 1/2" GYPSUM WALL BOARD. EXTERIOR SURFACE TO BE STUCCOED.
	FIRESTONE BUILDING PRODUCTS / SERIES 1000 ALUMINUM WALL PANEL SYSTEM. N.O.A.: 19-0815.01.
	INDICATES METAL STUDS PARTITION 16" O.C. WITH 1/2" DRYWALL FINISH EACH SIDE.

FLOOR PLAN LEGEND:

A	REFRIGERATORS	F	36" HIGH COUNTER	J	ROD AND SHELF	O	VANITY
B	DOUBLE SINK	G	INSTANT WATER HEATER	K	BBQ. GRILL	P	ELECTRICAL PANEL
C	INTEGRATED DISHWASHER	H	WASHER / DRYER	L	SHELVES	Q	ELECTRIC WATER HEATER
D	FRAMED COOKTOP	I	SINGLE SINK	M	ELECTRICAL METER	R	30" HEIGHT DESK
E	OVERHEAD CABINETS			N	TYP. GLASS SHOWER ENCLOSURE		

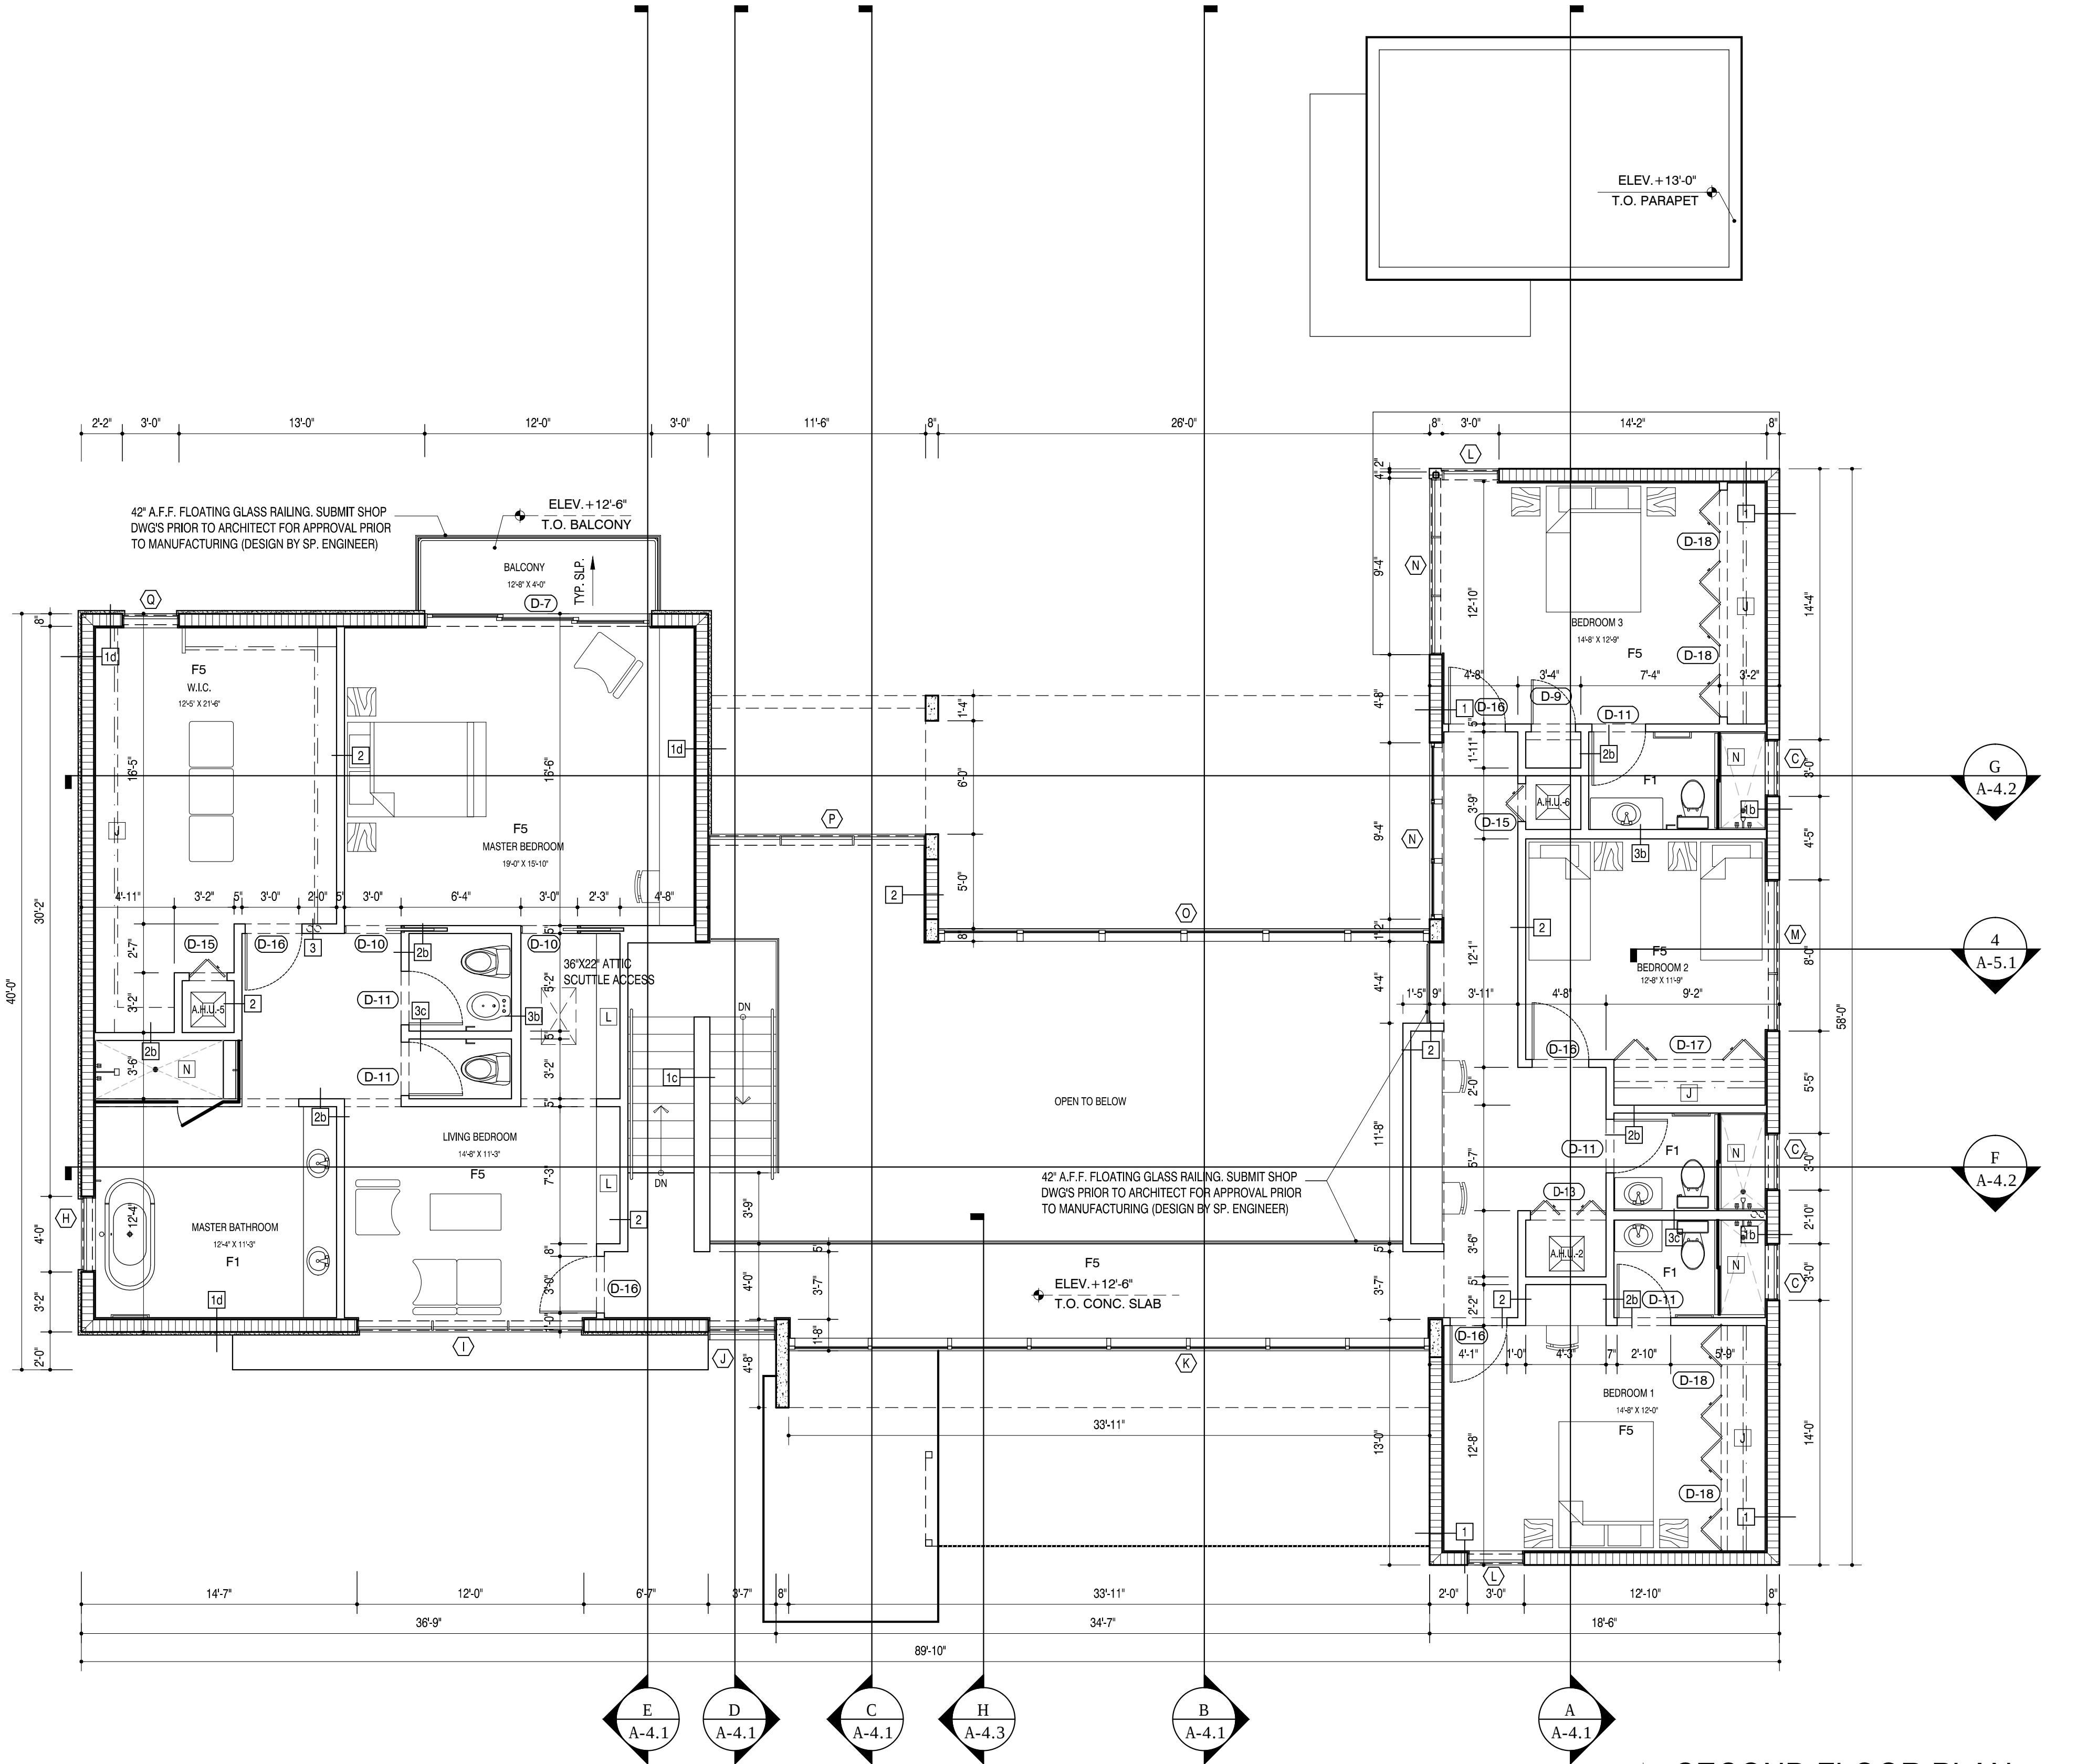

RAMOSMARTINEZarchitects

MIAMI 655 W. FLAGLER ST. SUITE 205 MIAMI, FL 33130
NEW YORK 11 ERIE STREET 2ND FLOOR JERSEY CITY, NJ 07302
REGISTRATION: A.A. 26000528
WEBSITE: www.rmarq.com
TELEPHONE: 305-548-3006

NEW RESIDENCE
FOR
ELIGES INVESTORS CONSTRUCTION
AT
9841 SW 73rd COURT
PINECREST, FLORIDA 33156

STRUCTURAL ENGINEER: EASTERN ENGINEERING 3401 NW 80th AVE. SUITE 370 MIAMI, FLORIDA 33122 TEL: 786-547-3517
MECHANICAL ENGINEER: ORLANDO RANGEL, P.E. - 65225 9940 SW 37th STREET, MIAMI, FLORIDA 33165 TEL: 786-547-3517
CIVIL ENGINEER: ANDRE D. MARTINEZ, P.E. - 65425 AM CIVIL - ENGINEERS & PLANNERS 860 SW 21st STREET MIAMI, FLORIDA 33135 TEL: 786-289-9414 amr0425@gmail.com
LANDSCAPE ARCHITECT: ARCHITECT: HUMBERTO RAMOS AIA 0077833

COPYRIGHT - 2021 - RAMOSMARTINEZarchitects, inc.
THE DESIGNS, IDEAS AND DETAIL INDICATED OR REPRESENTED BY THIS DRAWING, CREATED AND DEVELOPED FOR USE ON THIS PROJECT, ARE OWNED BY AND THE LEGAL PROPERTY OF RAMOSMARTINEZ architects, inc. USE, REPRODUCTION, DISTRIBUTION OR ALTERATION IS PROHIBITED WITHOUT WRITTEN AUTHORIZATION BY THE ARCHITECT.

KEY PLAN:



COMM. NO.: 17-117 NO: REVISION: DATE:

DATE: JANUARY, 2022

DRAWN BY:

CONTENT: FLOOR PLAN

SHEET NUMBER:

A-2.2

SECOND FLOOR PLAN
SCALE: 3/16" = 1'-0"