

LEGEND:

- A

GLAZING WINDOWS & DOORS. FRAME COLOR T.B.D.
- B

FIRESTONE BUILDING PRODUCTS / SERIES 1000 ALUMINUM WALL PANEL SYSTEM.
N.O.A. - 19-0815.01.
- C

TYPICAL: 2 COATS CEMENT PLASTER (STUCCO) SMOOTH FINISH, 5/8" THICK MIN.
COLOR REF SW7005 WHITE PAINT
- D

TYPICAL: 2 COATS CEMENT PLASTER (STUCCO) SMOOTH FINISH, 5/8" THICK MIN. COLOR
REF SW6253 NEUTRAL PAINT
- E


GLASS & ALUMINUM RAILING - 42" A.F.F. (SEPARATE PERMIT)
- F

WOOD LOUVERS VERTICAL PANEL. SUBMIT SHOP DWGS TO ARCHITECT FOR APPROVAL
PRIOR TO PLACING MANUFACTURING.
- G

ROLL-UP GARAGE DOOR. REFER TO DOOR SCHEDULE ON SHEET A-2.6
- H


KEystone VENEER
- I

11'-9" HEIGHT ARCHITECTURAL SCREEN WALL. SUBMIT SHOP DRAWINGS TO
ARCHITECT FOR APPROVAL PRIOR TO PLACING MANUFACTURING.

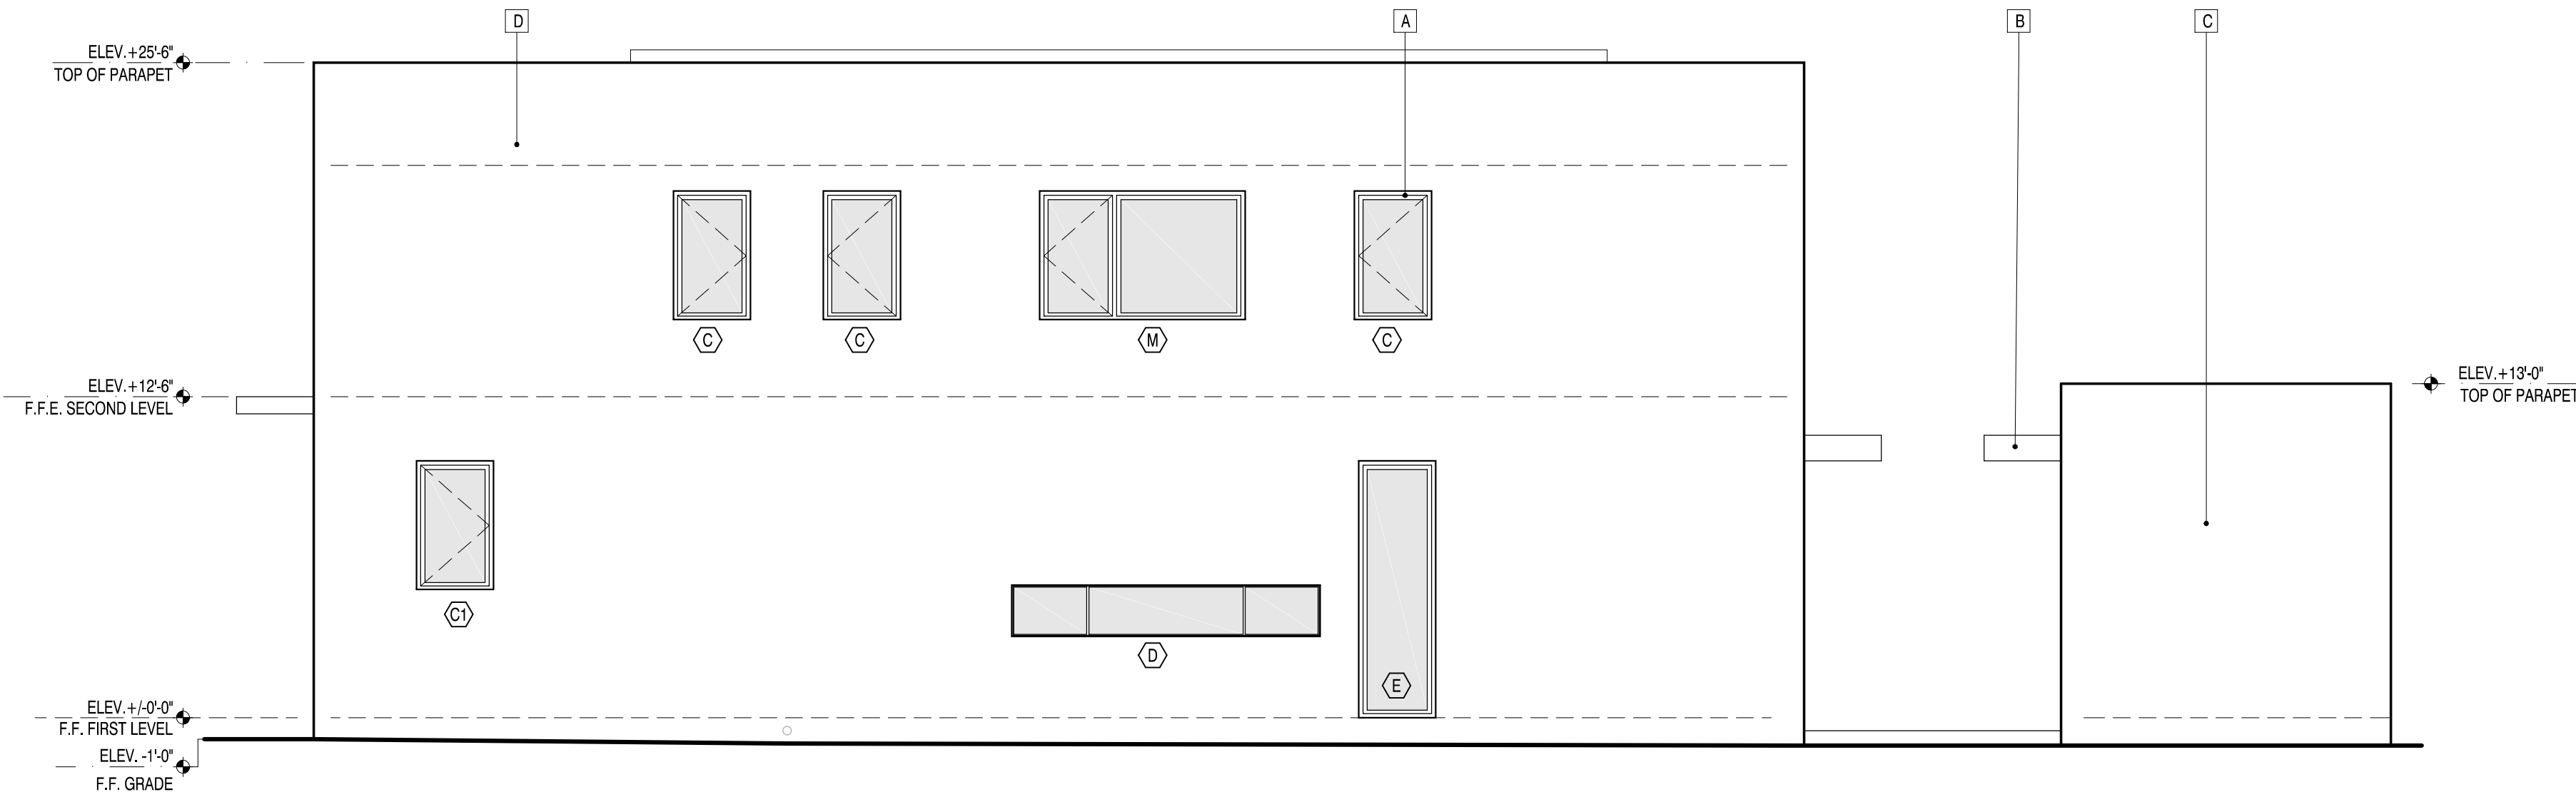

RIGHT SIDE ELEVATION

SCALE: 3/16" = 1'-0"

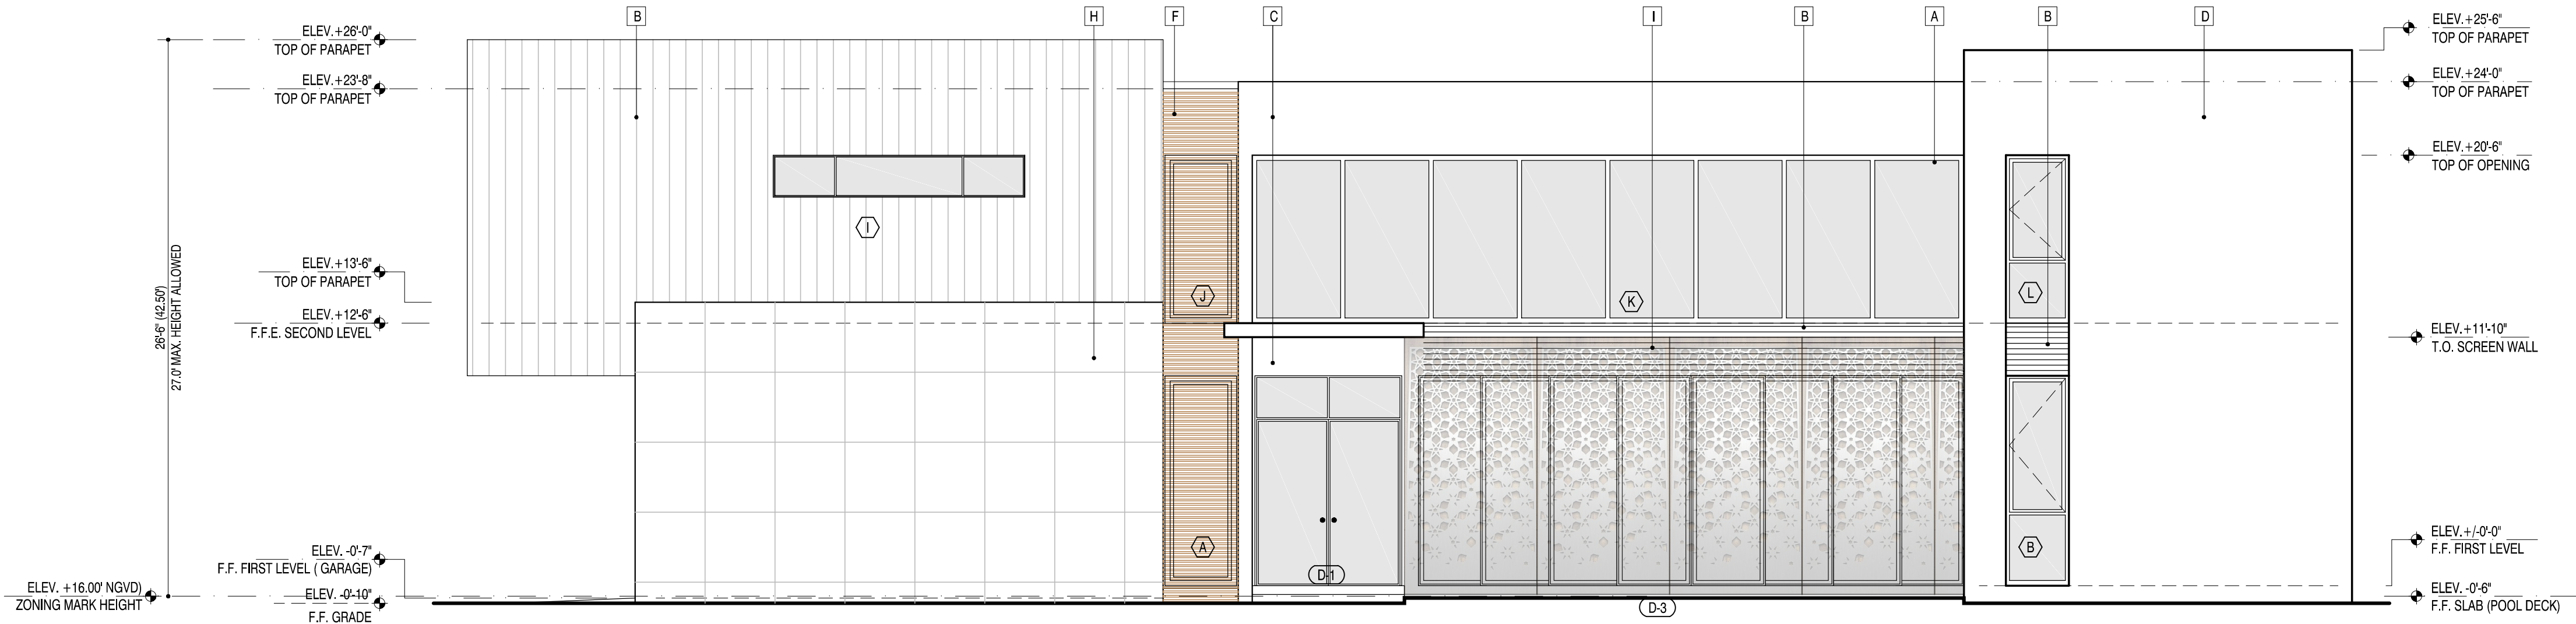

FRONT ELEVATION

SCALE: 3/16" = 1'-0"

RAMOSMARTINEZarchitects

MIAMI

655 W. FLAGLER ST.
SUITE 205
MIAMI, FL 33130

NEW YORK

11 ERIE STREET
2nd FLOOR
JERSEY CITY, NJ 07302

REGISTRATION: A.A. 26000528

WEBSITE: www.rmarq.com

TELEPHONE: 305-548-3006

NEW RESIDENCE
FOR
ELIGES INVESTORS CONSTRUCTION
AT
9841 SW 73rd COURT
PINECREST, FLORIDA 33156

STRUCTURAL ENGINEER: EASTERN ENGINEERING
3401 NW 80th AVE. SUITE 370
MIAMI, FLORIDA 33122
SEAL: 305-599-8133


MECHANICAL ENGINEER: ORLANDO RANGEL, P.E. - 60225
9940 SW 37th STREET, MIAMI, FLORIDA 33165
TEL: 786-547-3517

CIVIL ENGINEER: ANDRE D. MARTINEZ, P.E. - 85425
AM CIVIL - ENGINEERS & PLANNERS
860 SW 21st STREET MIAMI, FLORIDA 33135
TEL: 786-289-9414
06/23/2022

LANDSCAPE ARCHITECT: ARCHITECT: HUMBERTO RAMOS
AIA 0077833

COPYRIGHT - 2021 - RAMOSMARTINEZarchitects, inc.
THE DESIGNS, IDEAS AND DETAIL INDICATED OR REPRESENTED BY THIS DRAWING,
CREATED AND DEVELOPED FOR USE ON THIS PROJECT, ARE OWNED BY AND THE LEGAL
PROPERTY OF RAMOSMARTINEZ architects, inc. USE, REPRODUCTION, DISTRIBUTION OR
ALTERATION IS PROHIBITED WITHOUT WRITTEN AUTHORIZATION BY THE ARCHITECT.

KEY PLAN:

 

COMM. NO.: 17-117 NO. REVISION: DATE:

DATE: JANUARY, 2022

DRAWN BY:

CONTENT: ELEVATIONS

SHEET NUMBER:

A-3.1