

LEGEND:

- A

GLAZING WINDOWS & DOORS. FRAME COLOR T.B.D.
- B

FIRESTONE BUILDING PRODUCTS / SERIES 1000 ALUMINUM WALL PANEL SYSTEM.
N.O.A.: 19-0815.01.
- C

TYPICAL: 2 COATS CEMENT PLASTER (STUCCO) SMOOTH FINISH, 5/8" THICK MIN.
COLOR REF SW7005 WHITE PAINT
- D

TYPICAL: 2 COATS CEMENT PLASTER (STUCCO) SMOOTH FINISH, 5/8" THICK MIN. COLOR
REF SW6263 NEUTRAL PAINT
- E



GLASS & ALUMINUM RAILING - 42" A.F.F. (SEPARATE PERMIT)
- F

WOOD LOUVERS VERTICAL PANEL. SUBMIT SHOP DWG's TO ARCHITECT FOR APPROVAL
PRIOR TO PLACING MANUFACTURING.
- G

ROLL-UP GARAGE DOOR. REFER TO DOOR SCHEDULE ON SHEET A-2.6
- H

KEYSTONE VENEER
- I

11'-9" HEIGHT ARCHITECTURAL SCREEN WALL. SUBMIT SHOP DRAWINGS TO
ARCHITECT FOR APPROVAL PRIOR TO PLACING MANUFACTURING.

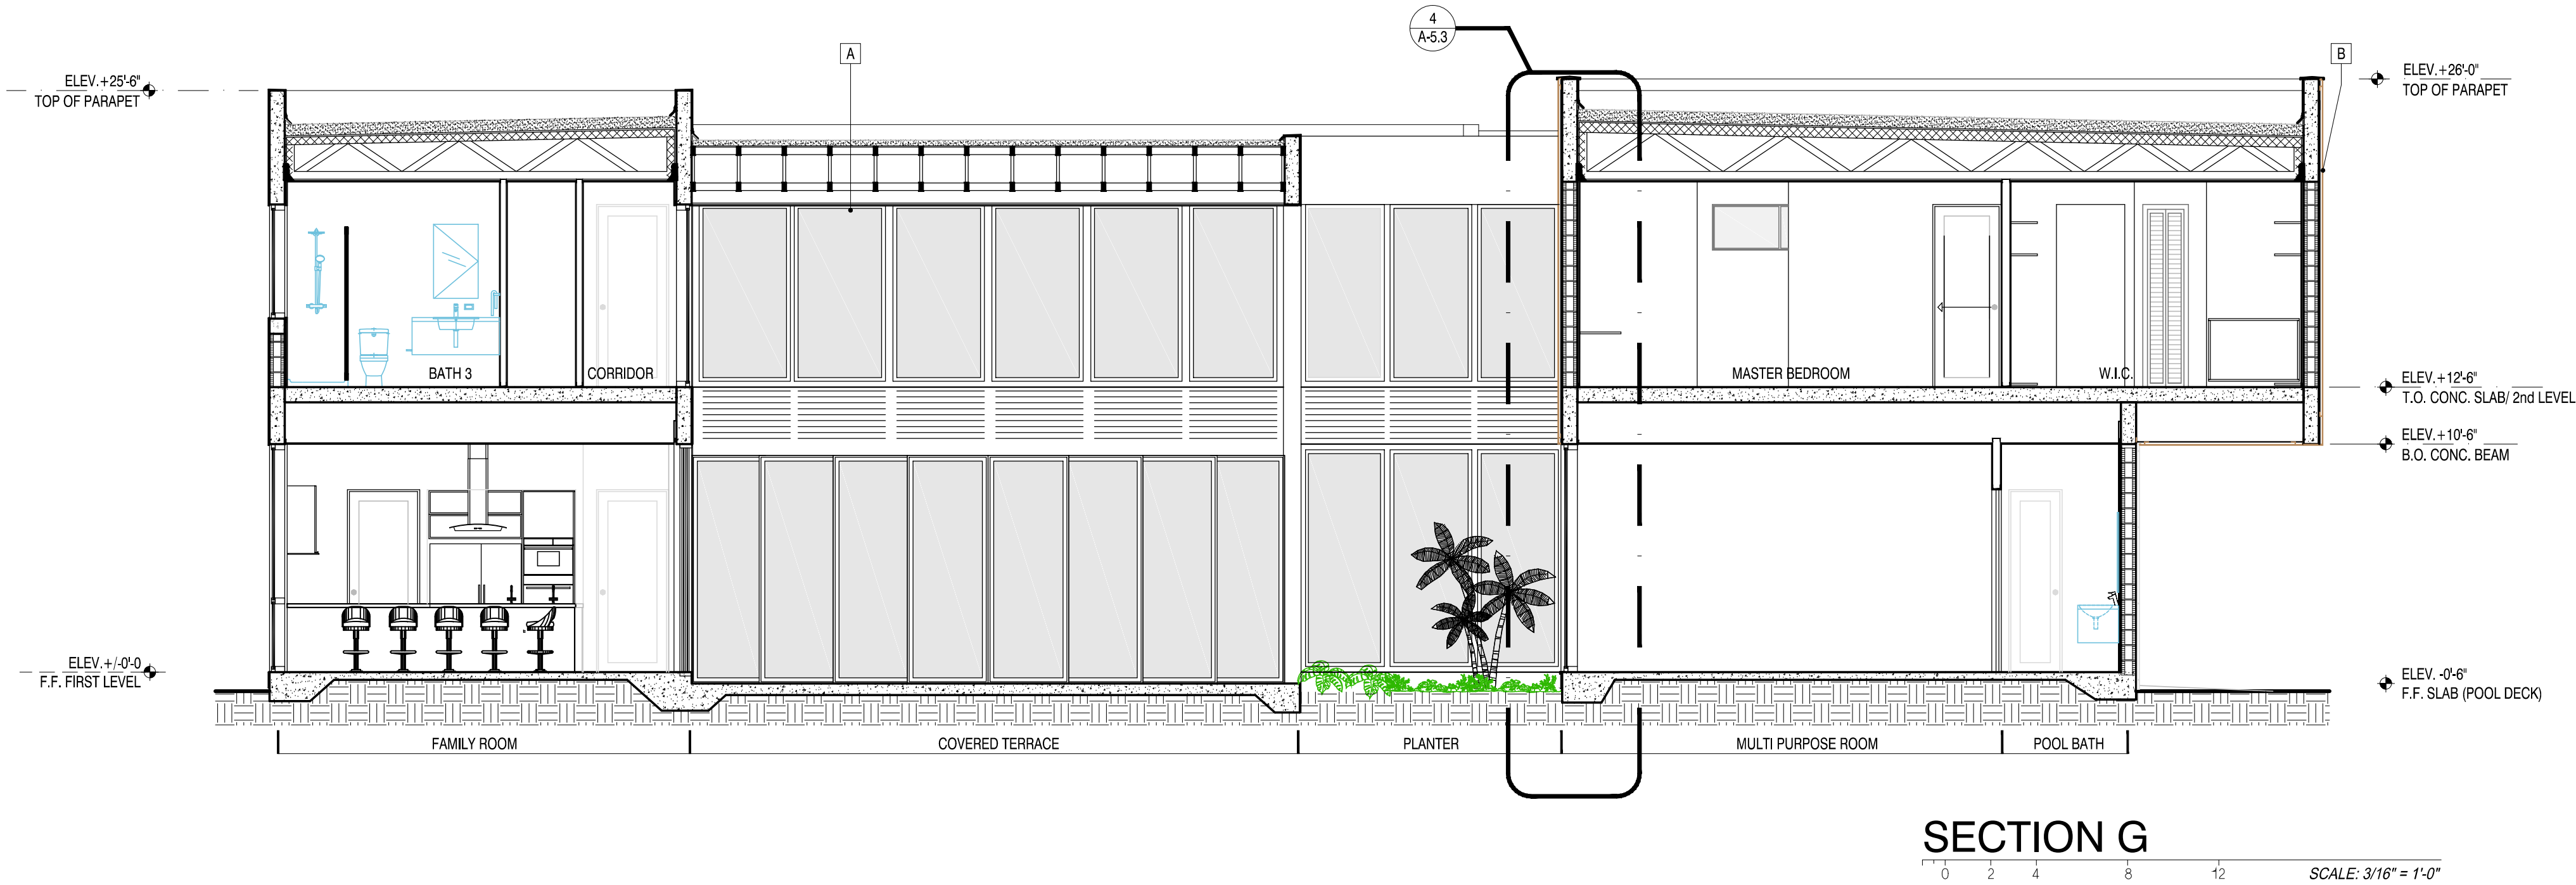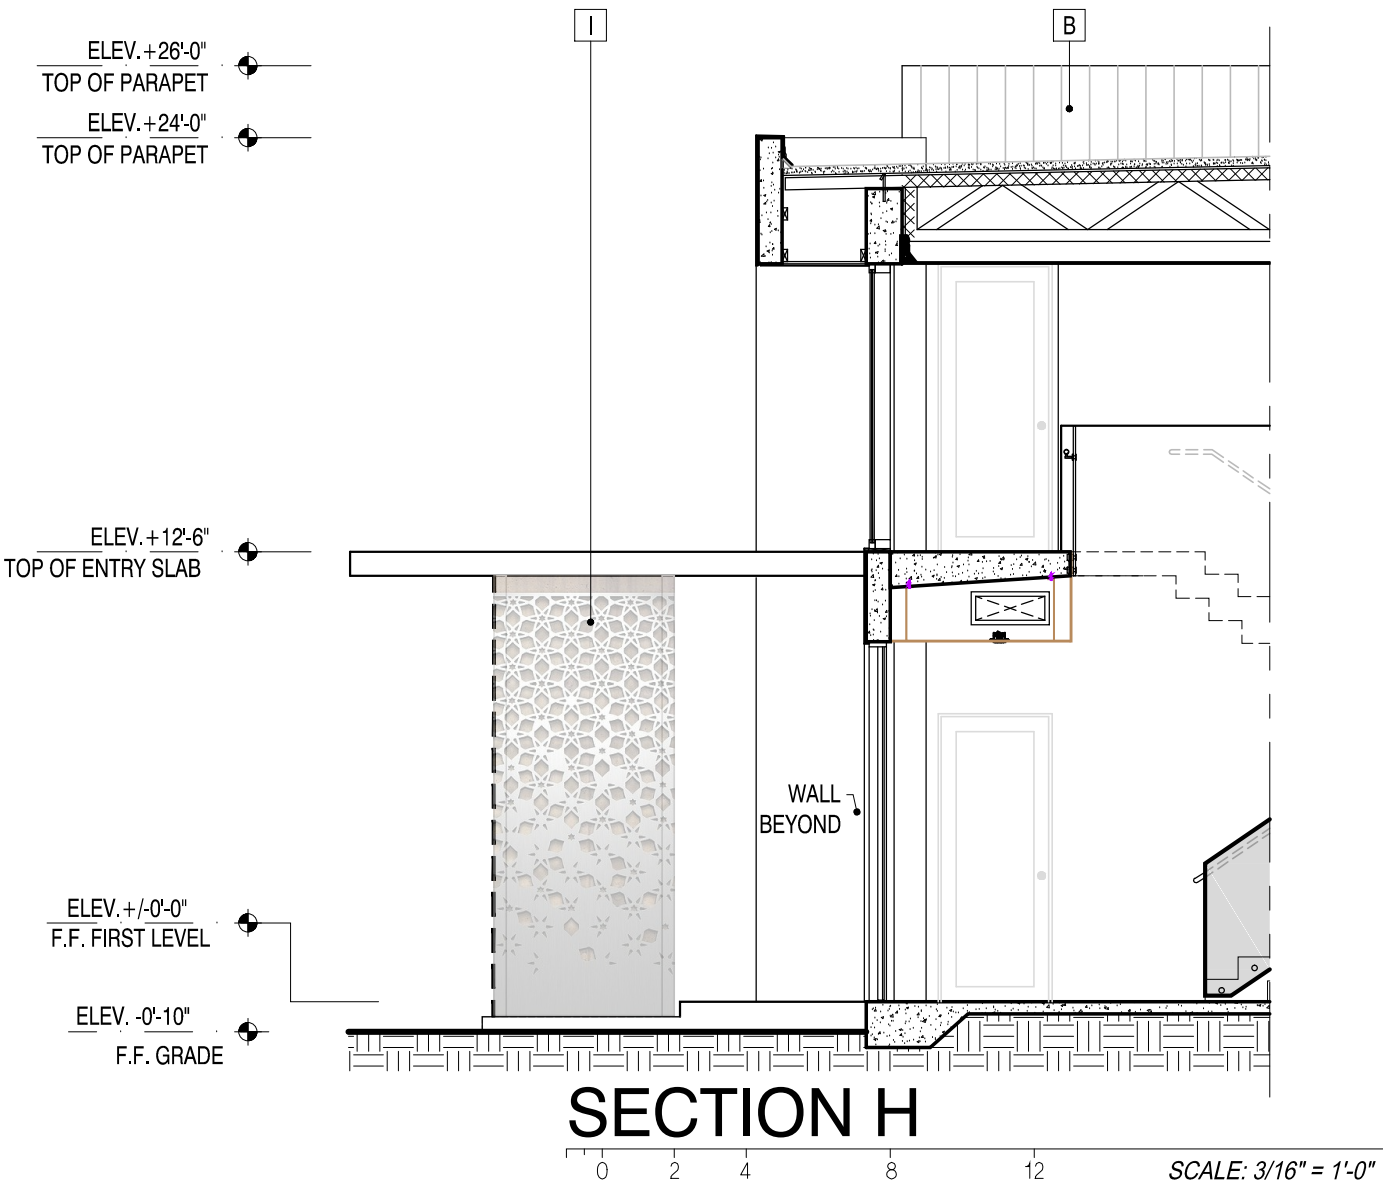

RAMOSMARTINEZarchitects

MIAMI
635 W. FLAGLER ST.
SUITE 205
MIAMI, FL 33130

REGISTRATION: A.A. 26000528
WEBSITE: www.rmarq.com
TELEPHONE: 305-548-3006

NEW YORK
11 ERIE STREET
2nd FLOOR
JERSEY CITY, NJ 07302

NEW RESIDENCE
FOR
ELIGES INVESTORS CONSTRUCTION
AT
9841 SW 73rd COURT
PINECREST, FLORIDA 33156

STRUCTURAL ENGINEER: EASTERN ENGINEERING
3401 NW 82nd AVE. SUITE 370
MIAMI, FLORIDA 33122
TEL.: 786-547-3517

SEAL:

MECHANICAL ENGINEER: ORLANDO RANGEL, P.E. - 60225
9940 SW 37th STREET, MIAMI, FLORIDA 33165
TEL.: 786-547-3517


CIVIL ENGINEER: ANDRE D. MARTINEZ, P.E. - 85425
AM CIVIL - ENGINEERS & PLANNERS
860 SW 21st STREET MIAMI, FLORIDA 33135
TEL.: 786-289-9414 andredm25@gmail.com

LANDSCAPE ARCHITECT: 06/23/2022

ARCHITECT: HUMBERTO RAMOS
AIA 0017833

COPYRIGHT - 2021 - RAMOSMARTINEZarchitects, inc.
THE DESIGNS, IDEAS AND DETAIL INDICATED OR REPRESENTED BY THIS DRAWING,
CREATED AND DEVELOPED FOR USE ON THIS PROJECT, ARE OWNED BY AND THE LEGAL
PROPERTY OF RAMOSMARTINEZ architects, inc. USE, REPRODUCTION, DISTRIBUTION OR
ALTERATION IS PROHIBITED WITHOUT WRITTEN AUTHORIZATION BY THE ARCHITECT.

KEY PLAN:

 

COMM. NO.: 17-117 NO: REVISION: DATE:

DATE: JANUARY, 2022

DRAWN BY:

CONTENT: BUILDING SECTIONS

SHEET NUMBER:

A-4.3