




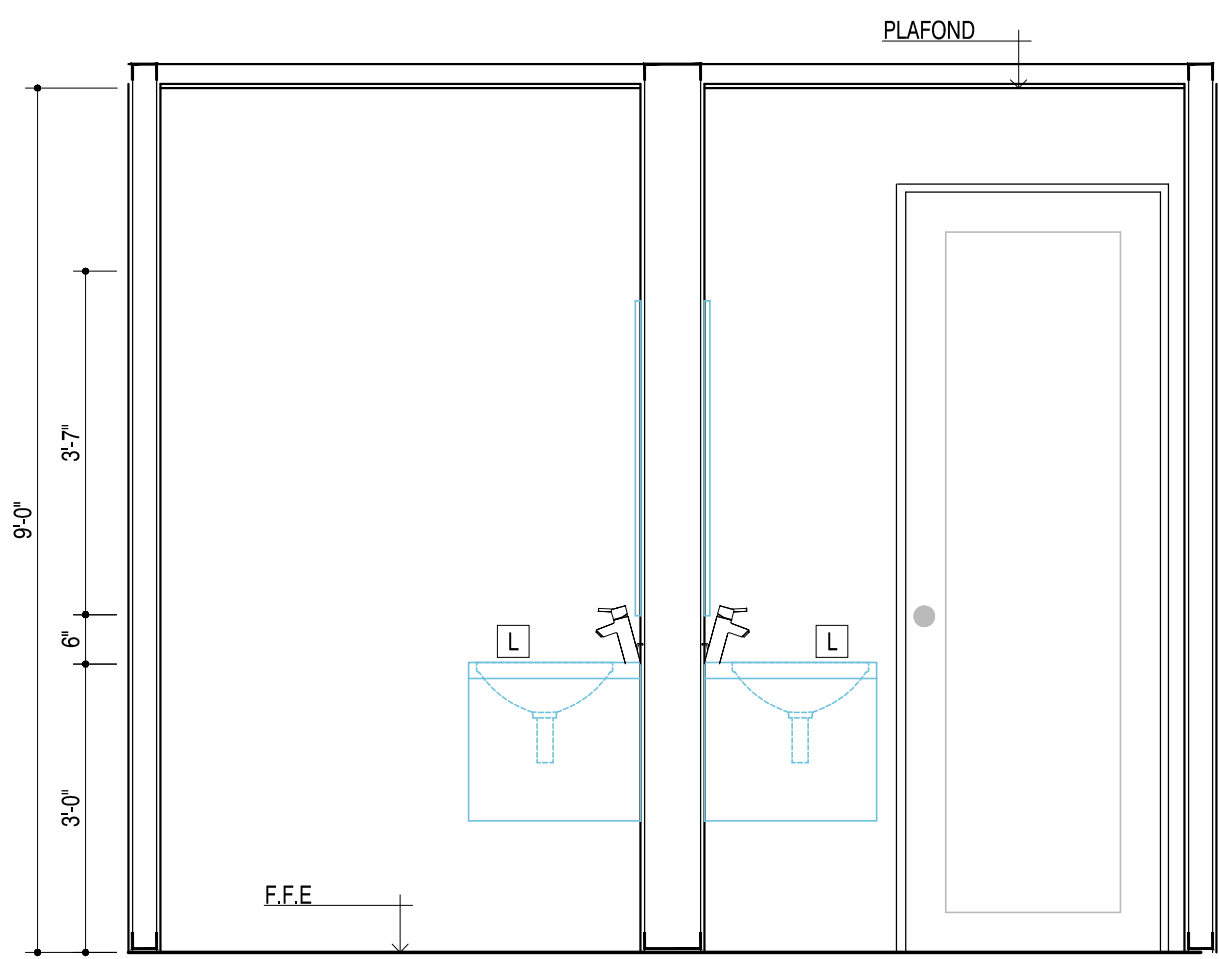


A BATHROOM 1 & 2 SECTION
SCALE: 1/2" = 1'-0"

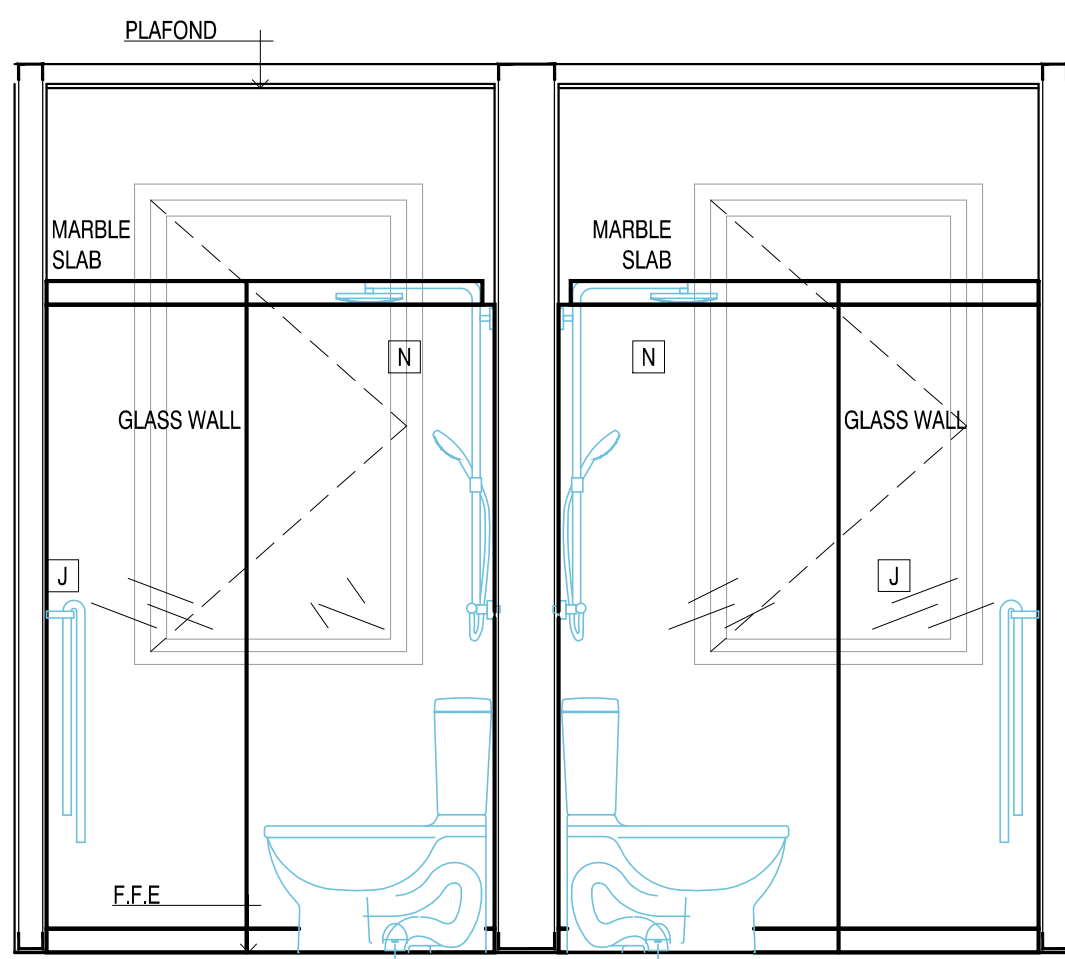


B BATHROOM 1 & 2 SECTION
SCALE: 1/2" = 1'-0"

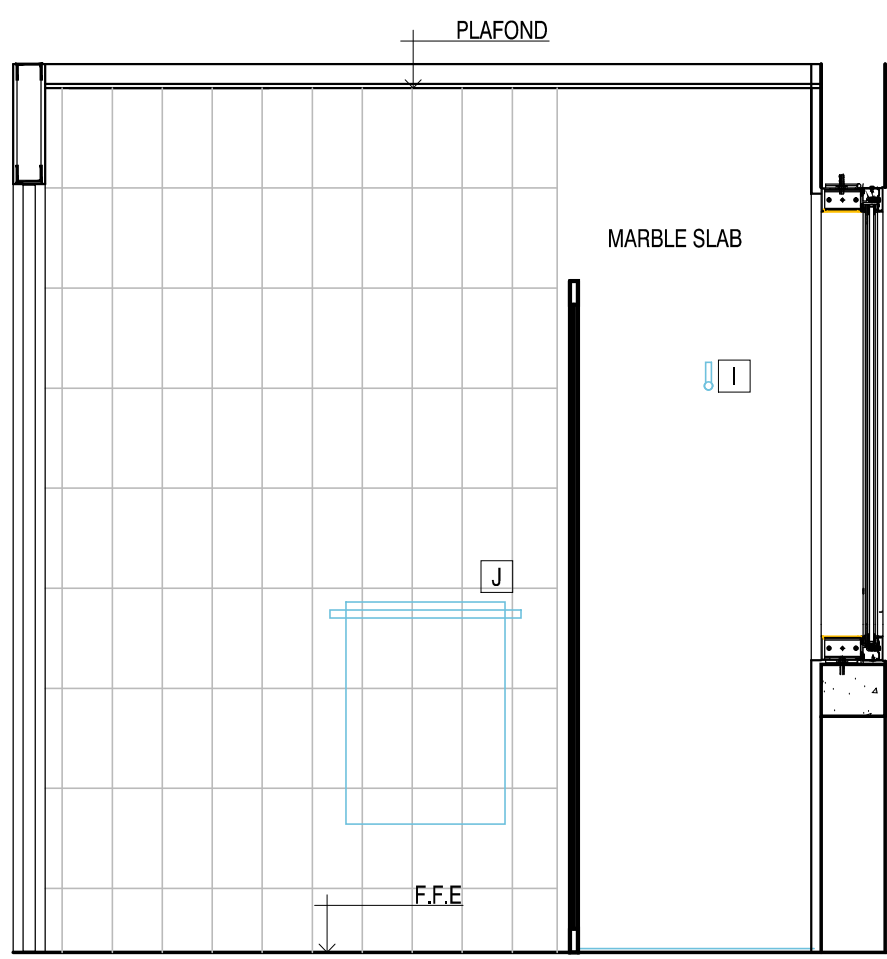


C BATHROOM 1 & 2 SECTION
SCALE: 1/2" = 1'-0"

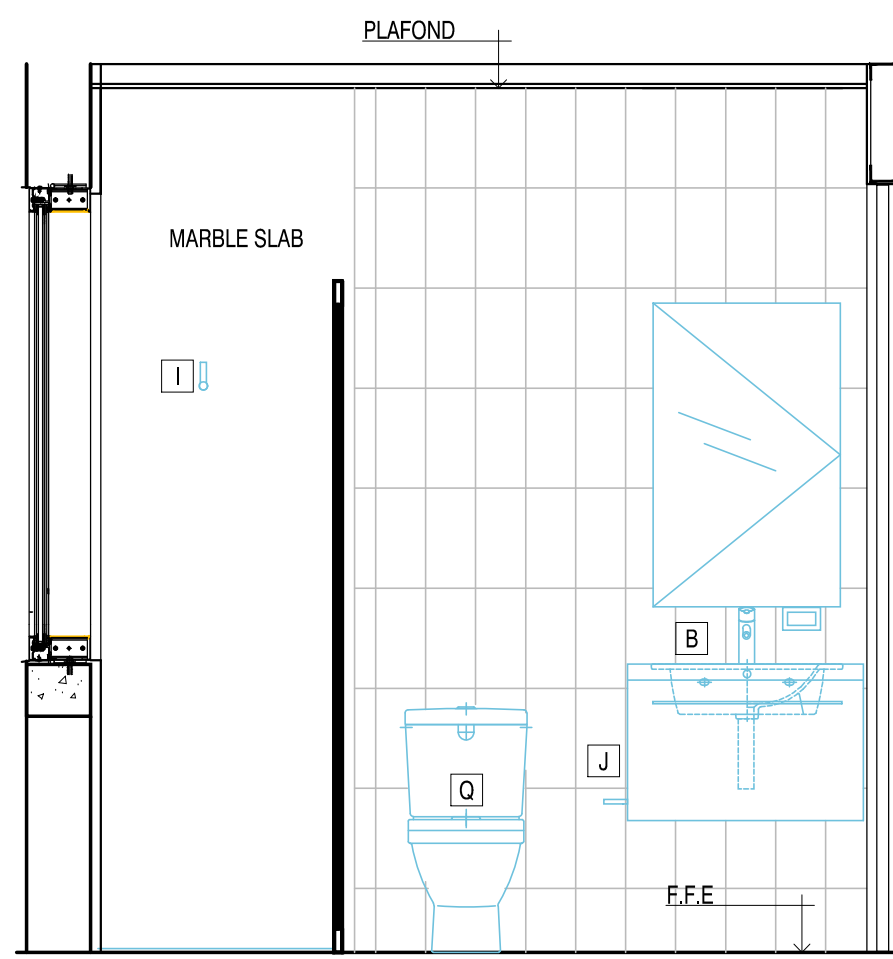


D BATHROOM 1 & 2 SECTION
SCALE: 1/2" = 1'-0"

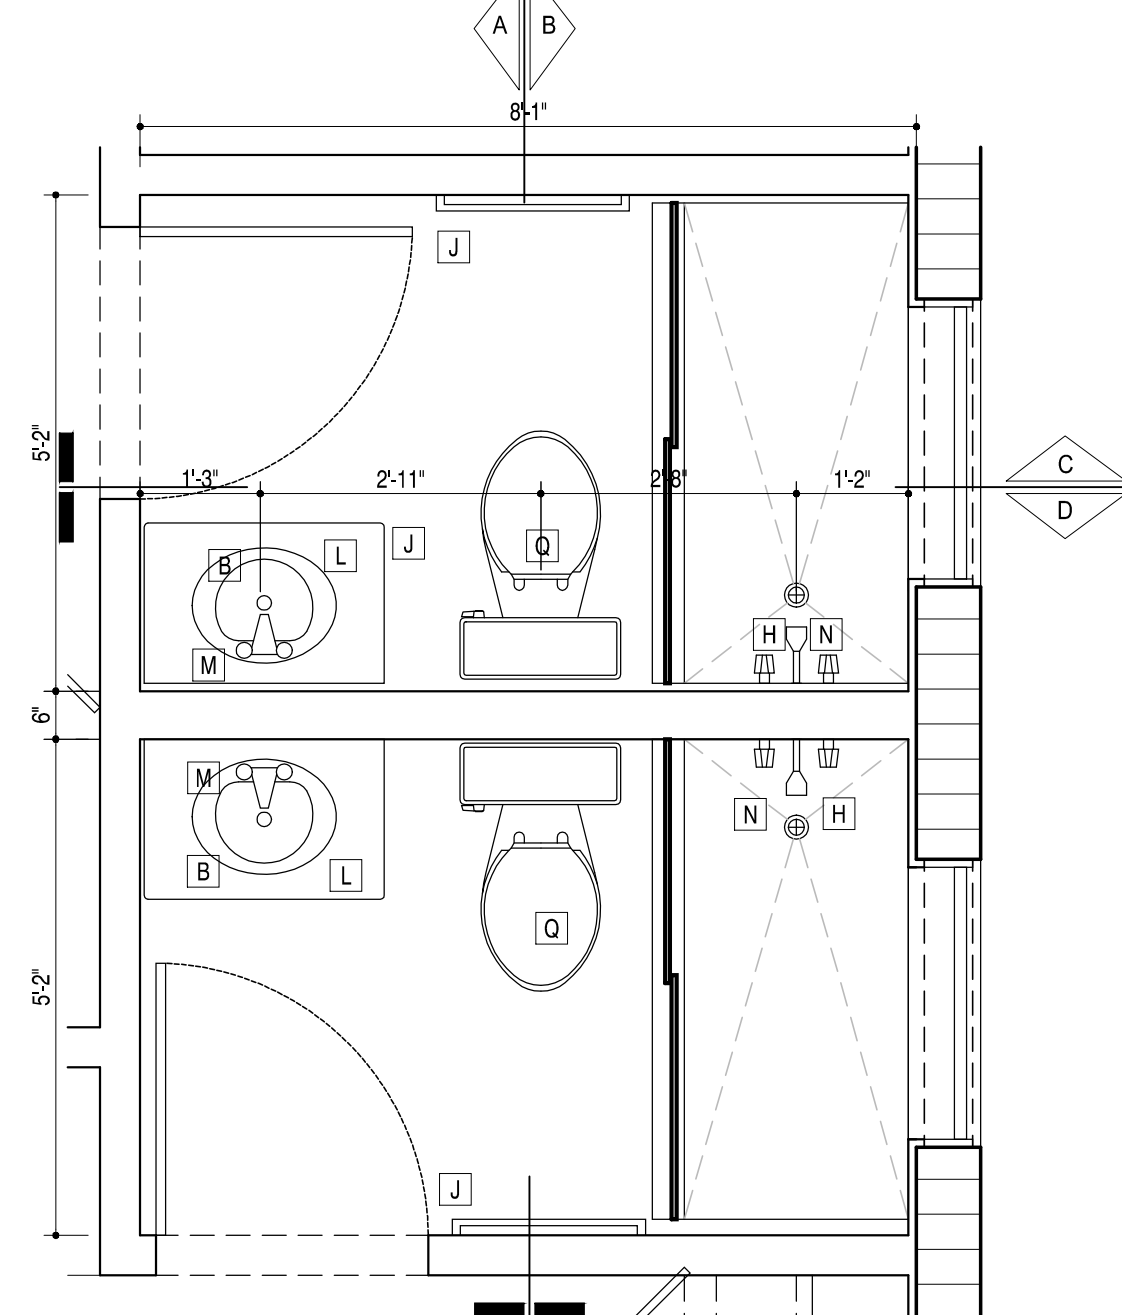


3 BATHROOM 1 & 2 FLOOR PLAN
SCALE: 1/2" = 1'-0"

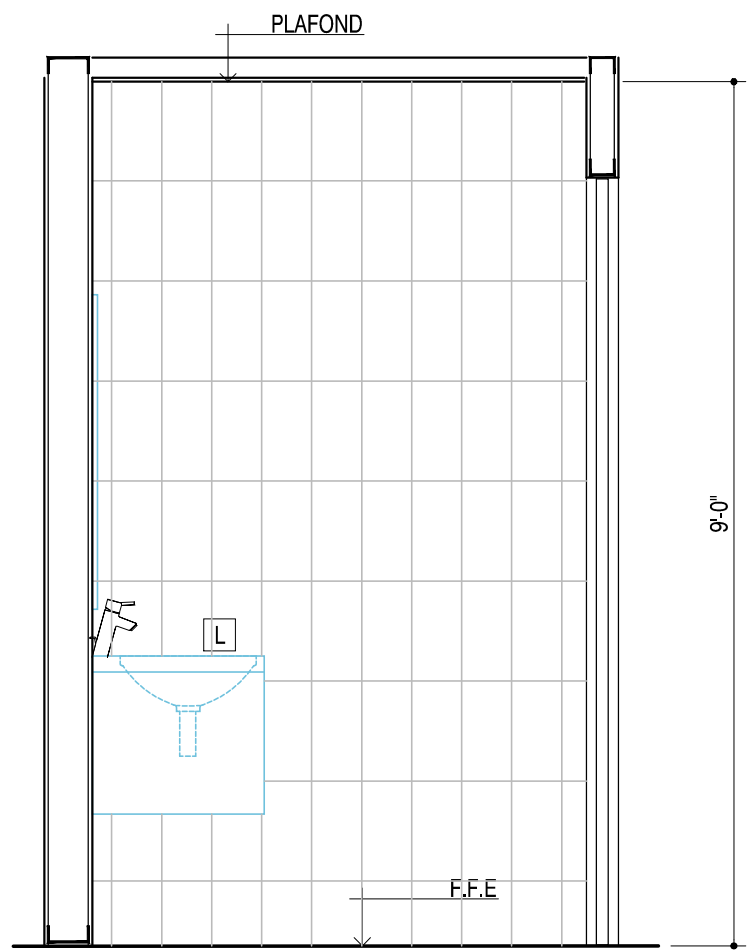


A BATHROOM 3 SECTION
SCALE: 1/2" = 1'-0"

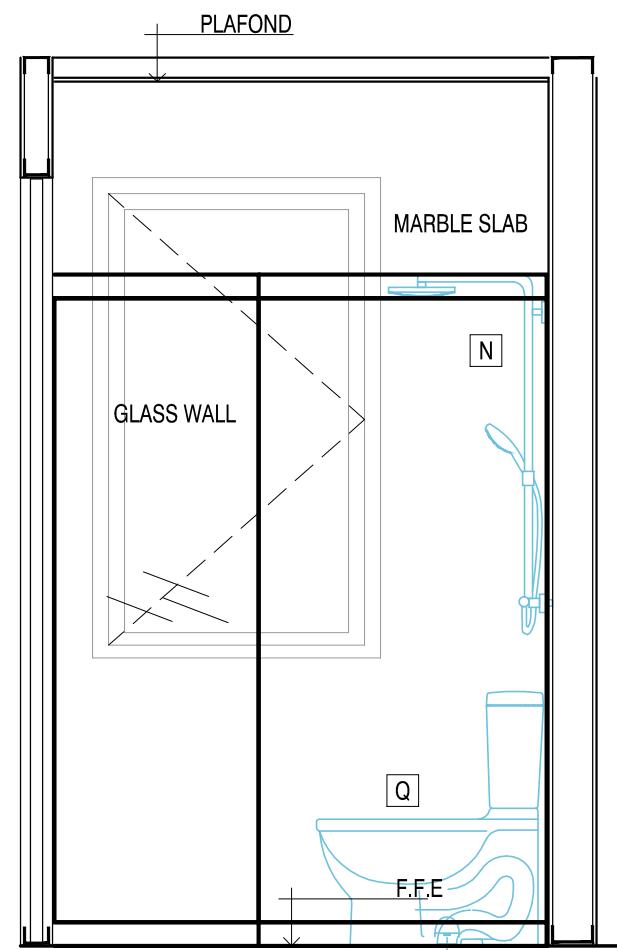


B BATHROOM 3 SECTION
SCALE: 1/2" = 1'-0"

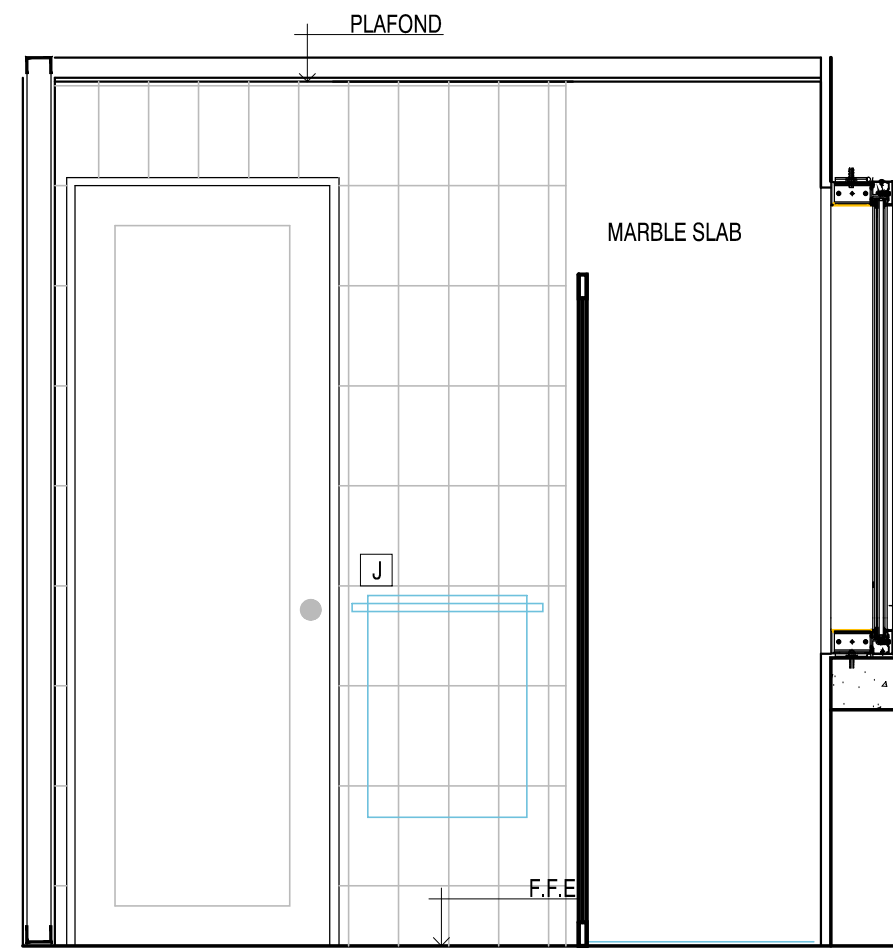

C BATHROOM 3 SECTION
SCALE: 1/2" = 1'-0"

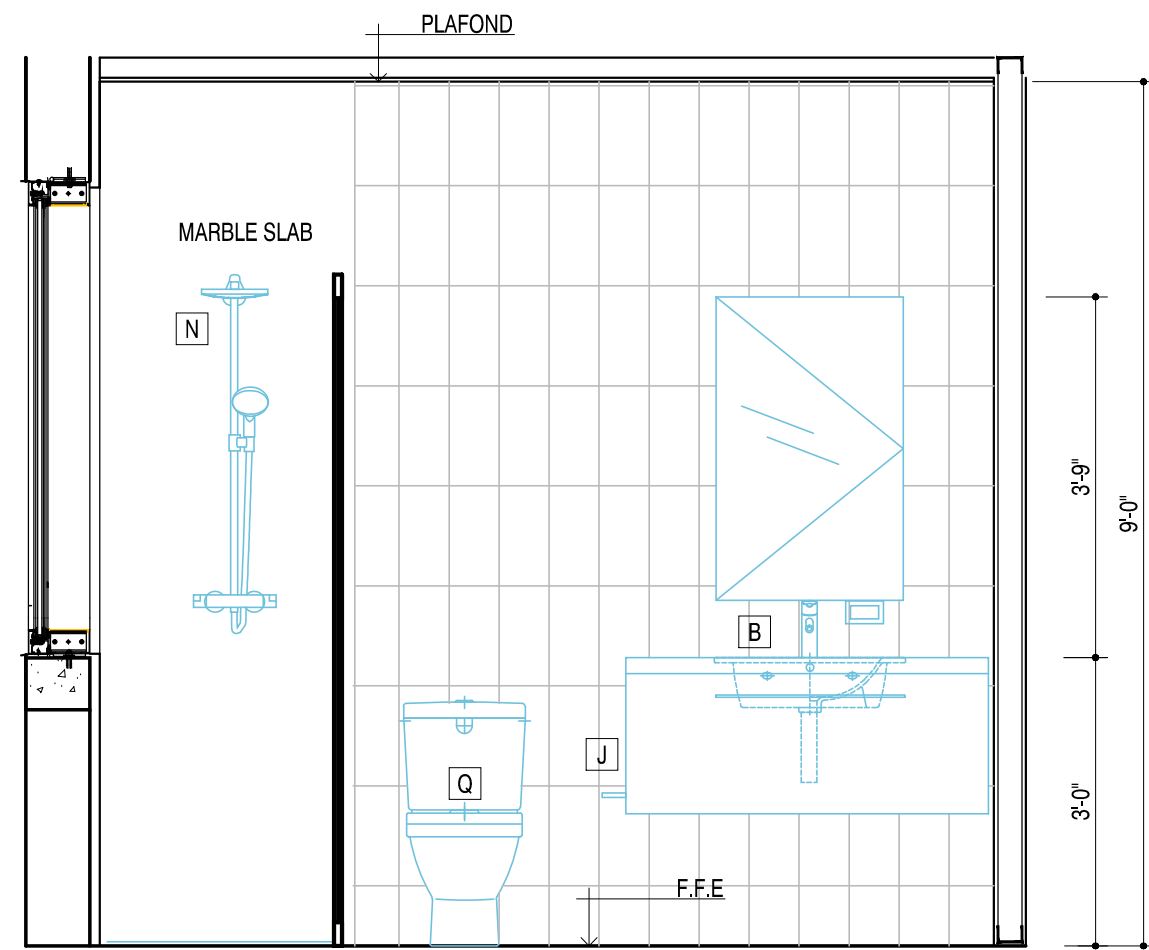

D BATHROOM 3 SECTION
SCALE: 1/2" = 1'-0"

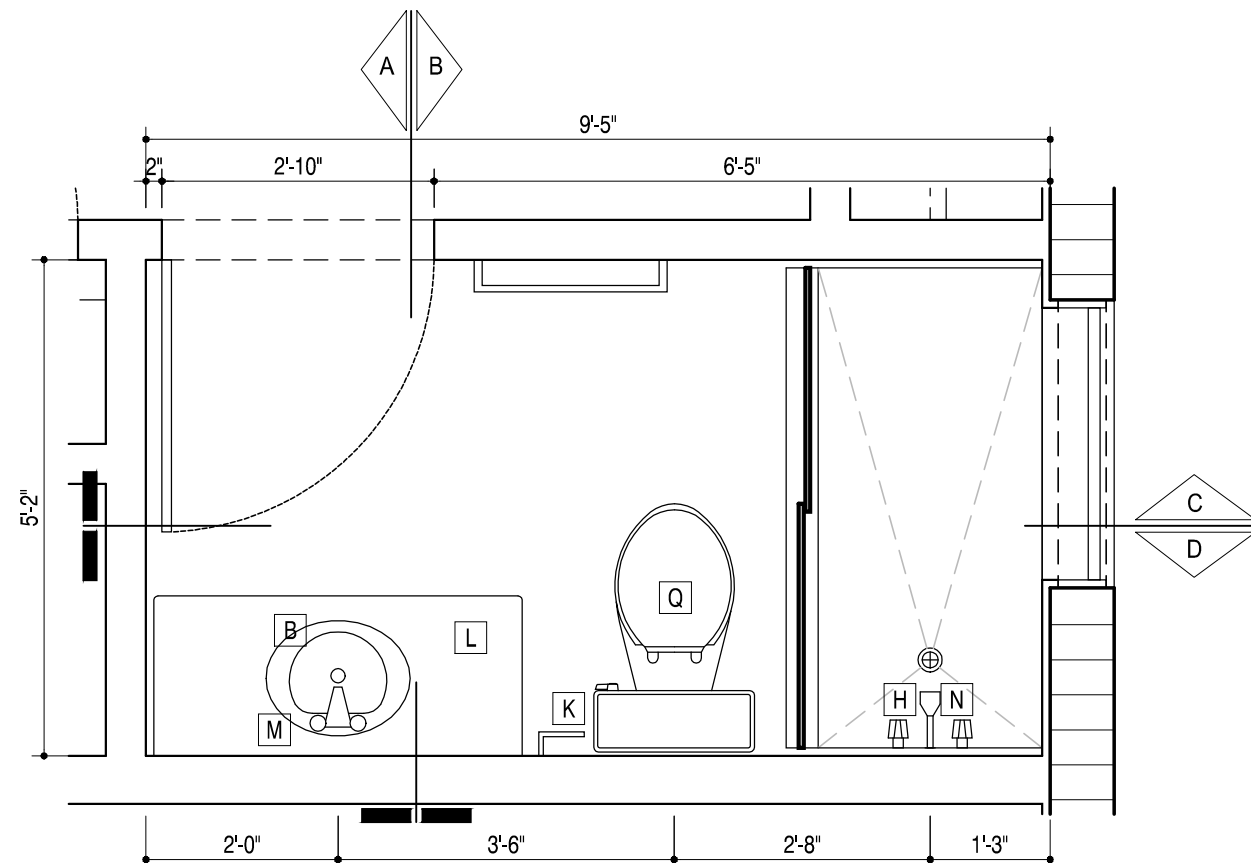


2 BATHROOM 3 FLOOR PLAN
SCALE: 1/2" = 1'-0"


FLOOR PLAN LEGEND: (SUGGESTING MODEL FURNITURE)

A W.C. STARCK 3 TOILET WALL MOUNTED	I HOOK
B WASHBASIN / DURAVIT 20 3/4"X15"	J TOWEL BAR
C STARCK 3 BIDET WALL MOUNTED	K SURFACE MOUNTED TOILET PAPER DISPENSER
D BIDET TAPS HANSGROHE / TALIS CHROME PLATED	L VANITY / WHITE SILESTONE SURFACE
E WASHBASIN TAPS / AXOR CITTERIO WALL-MOUNTED WIDESPREAD FAUCET TRIM W/LEVER HANDLES	M WASHBASIN TAPS/ HANSGROHE SINGLE LEVER BASIN MIXER 31 1/2" FOR SMALL BASINS W/ LEVER HANDLE
F TUB / DURAVIT STARCK TUBS & SHOWERS BATHTUB 71"X31 1/2"	N RAINDANCE SELECT S 240 2JET W/SHOWER ARM LENGTH 15 1/2"
G TAPS TUB / HANSGROHE SINGLE LEVER BATH MIXER FLOOR-STANDING	O WASHBASIN / DURAVIT ARCHITEC Ø15 3/8" BUILT-IN
H SHOWER SELECT THERMOSTATIC MIXER HIGHFLOW FOR CONCEALED INSTALLATION FOR 1 FUNCTION AND ADDITIONAL OUTLET	P WOOD COUNTER
	Q W.C. STARCK 3 ONE PIECE TOILET
	R LIGHTOLOGY / GIA MIRROR KIT W/ LED MODULE


- NOTES:
1. GLAZING IN BATH & SHOWER ENCLOSURE SHALL BE GLAZING CAT. II AS PER R4410.2.6.2.
 2. MIRROR & CABINETS SELECTED BY OWNER. SUBMIT SELECT TO ARCHITECT FOR APPROVAL.

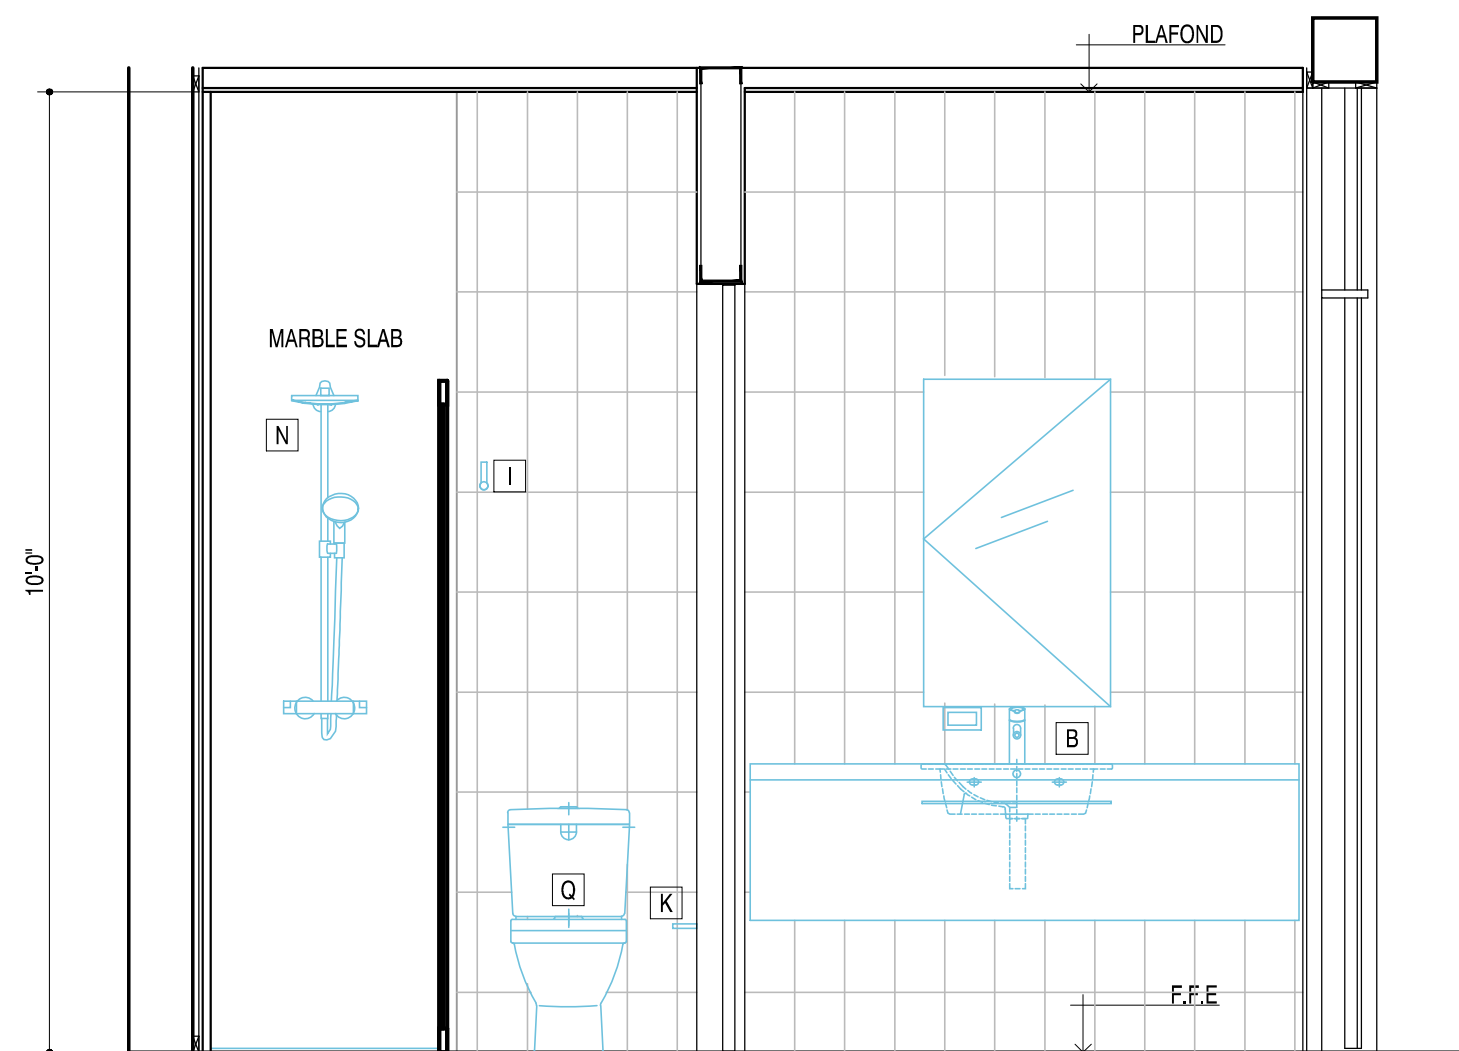


A POOL BATHROOM SECTION
SCALE: 1/2" = 1'-0"

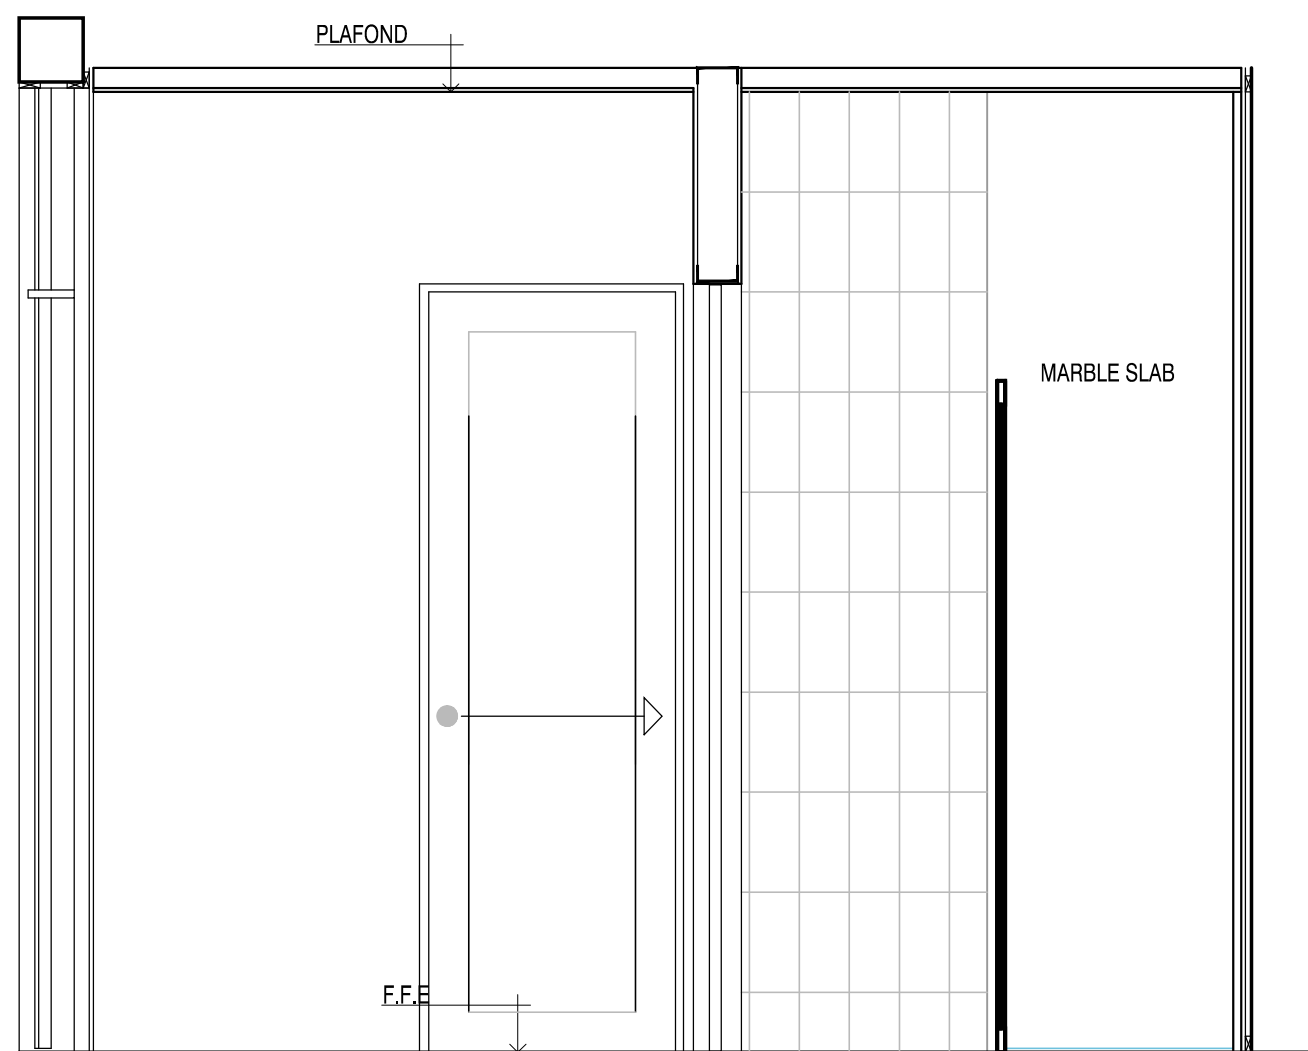


B POOL BATHROOM SECTION
SCALE: 1/2" = 1'-0"

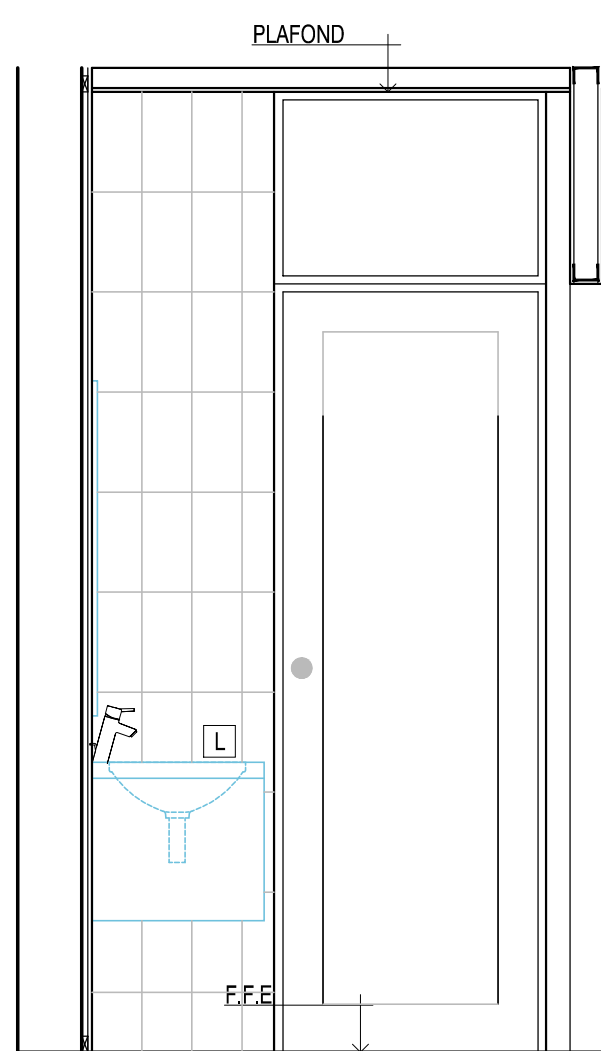

C POOL BATHROOM SECTION
SCALE: 1/2" = 1'-0"

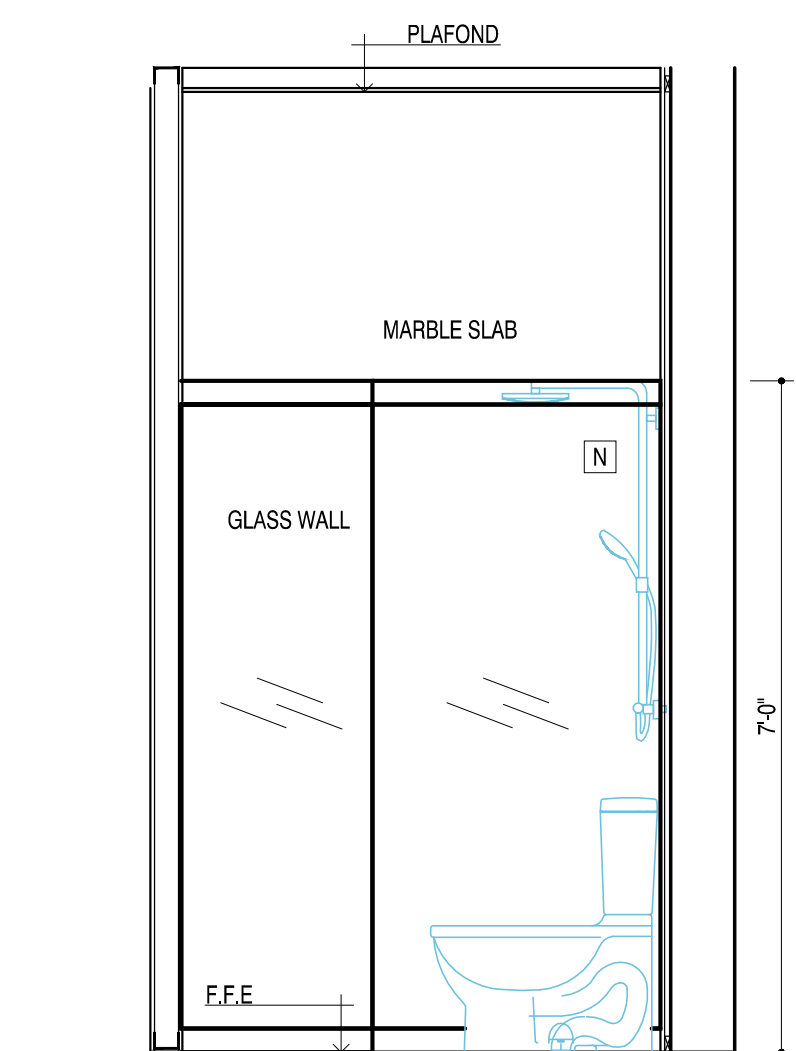

D POOL BATHROOM SECTION
SCALE: 1/2" = 1'-0"

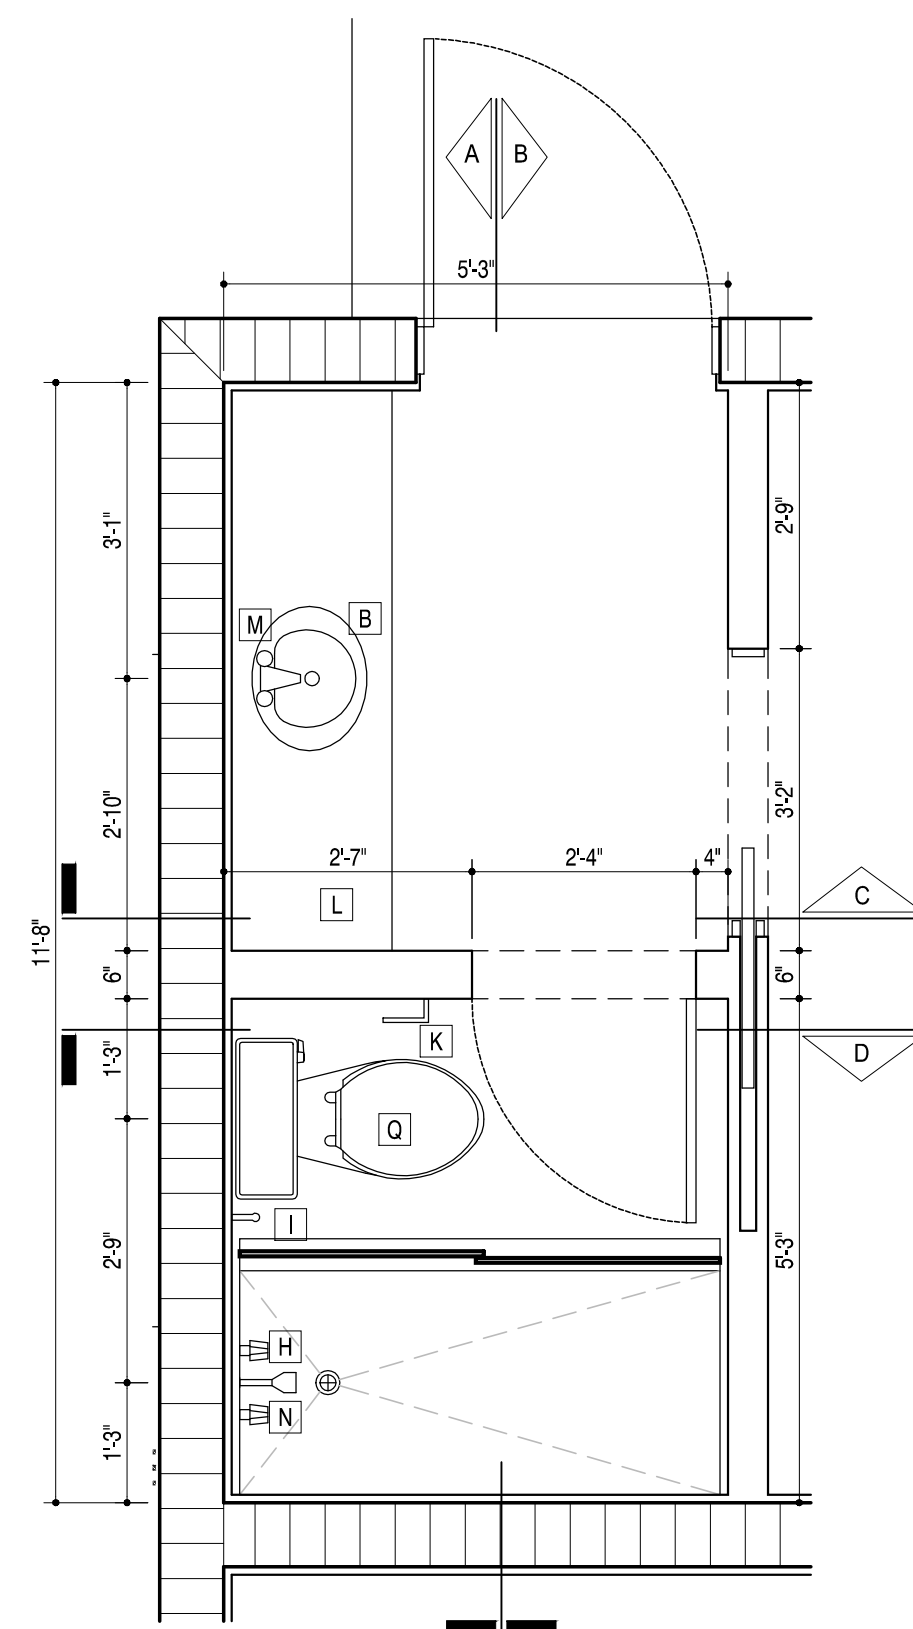

1 POOL BATHROOM FLOOR PLAN
SCALE: 1/2" = 1'-0"

RAMOSMARTINEZarchitects

MIAMI 635 W FLAGLER ST. SUITE 205 MIAMI, FL 33130
NEW YORK 11 ERIE STREET 2nd FLOOR JERSEY CITY, NJ 07302
REGISTRATION: A.A. 28000528
WEBSITE: www.rmarg.com
TELEPHONE: 305-548-3006

NEW RESIDENCE
FOR
ELIGES INVESTORS CONSTRUCTION
AT
9841 SW 73rd COURT
PINECREST, FLORIDA 33156


STRUCTURAL ENGINEER: EASTERN ENGINEERING 3401 NW 82nd AVE. SUITE 370 MIAMI, FLORIDA 33122
SEAL: ORLANDO RANGEL, P.E. - 60225
MECHANICAL ENGINEER: 9940 SW 37th STREET, MIAMI, FLORIDA 33156
TEL.: 786-547-3517

CIVIL ENGINEER: ANDRE D. MARTINEZ, P.E. - 85425
AM CIVIL - ENGINEERS & PLANNERS 860 SW 21st STREET MIAMI, FLORIDA 33135
TEL.: 786-289-9414 amrd85@gmail.com
LANDSCAPE ARCHITECT: 06/23/2022

ARCHITECT: HUMBERTO RAMOS
APR 0017833

COPYRIGHT - 2021 - RAMOSMARTINEZarchitects, inc.
THE DESIGNS, IDEAS AND DETAIL INDICATED OR REPRESENTED BY THIS DRAWING, CREATED AND DEVELOPED FOR USE ON THIS PROJECT, ARE OWNED BY AND THE LEGAL PROPERTY OF RAMOSMARTINEZ architects, inc. USE, REPRODUCTION, DISTRIBUTION OR ALTERATION IS PROHIBITED WITHOUT WRITTEN AUTHORIZATION BY THE ARCHITECT.

KEY PLAN:

 

COMM. NO.: 17-117 NO: REVISION: DATE:

DATE: JANUARY, 2022

DRAWN BY:

CONTENT: BATHROOMS

SHEET NUMBER:

A-6.2