
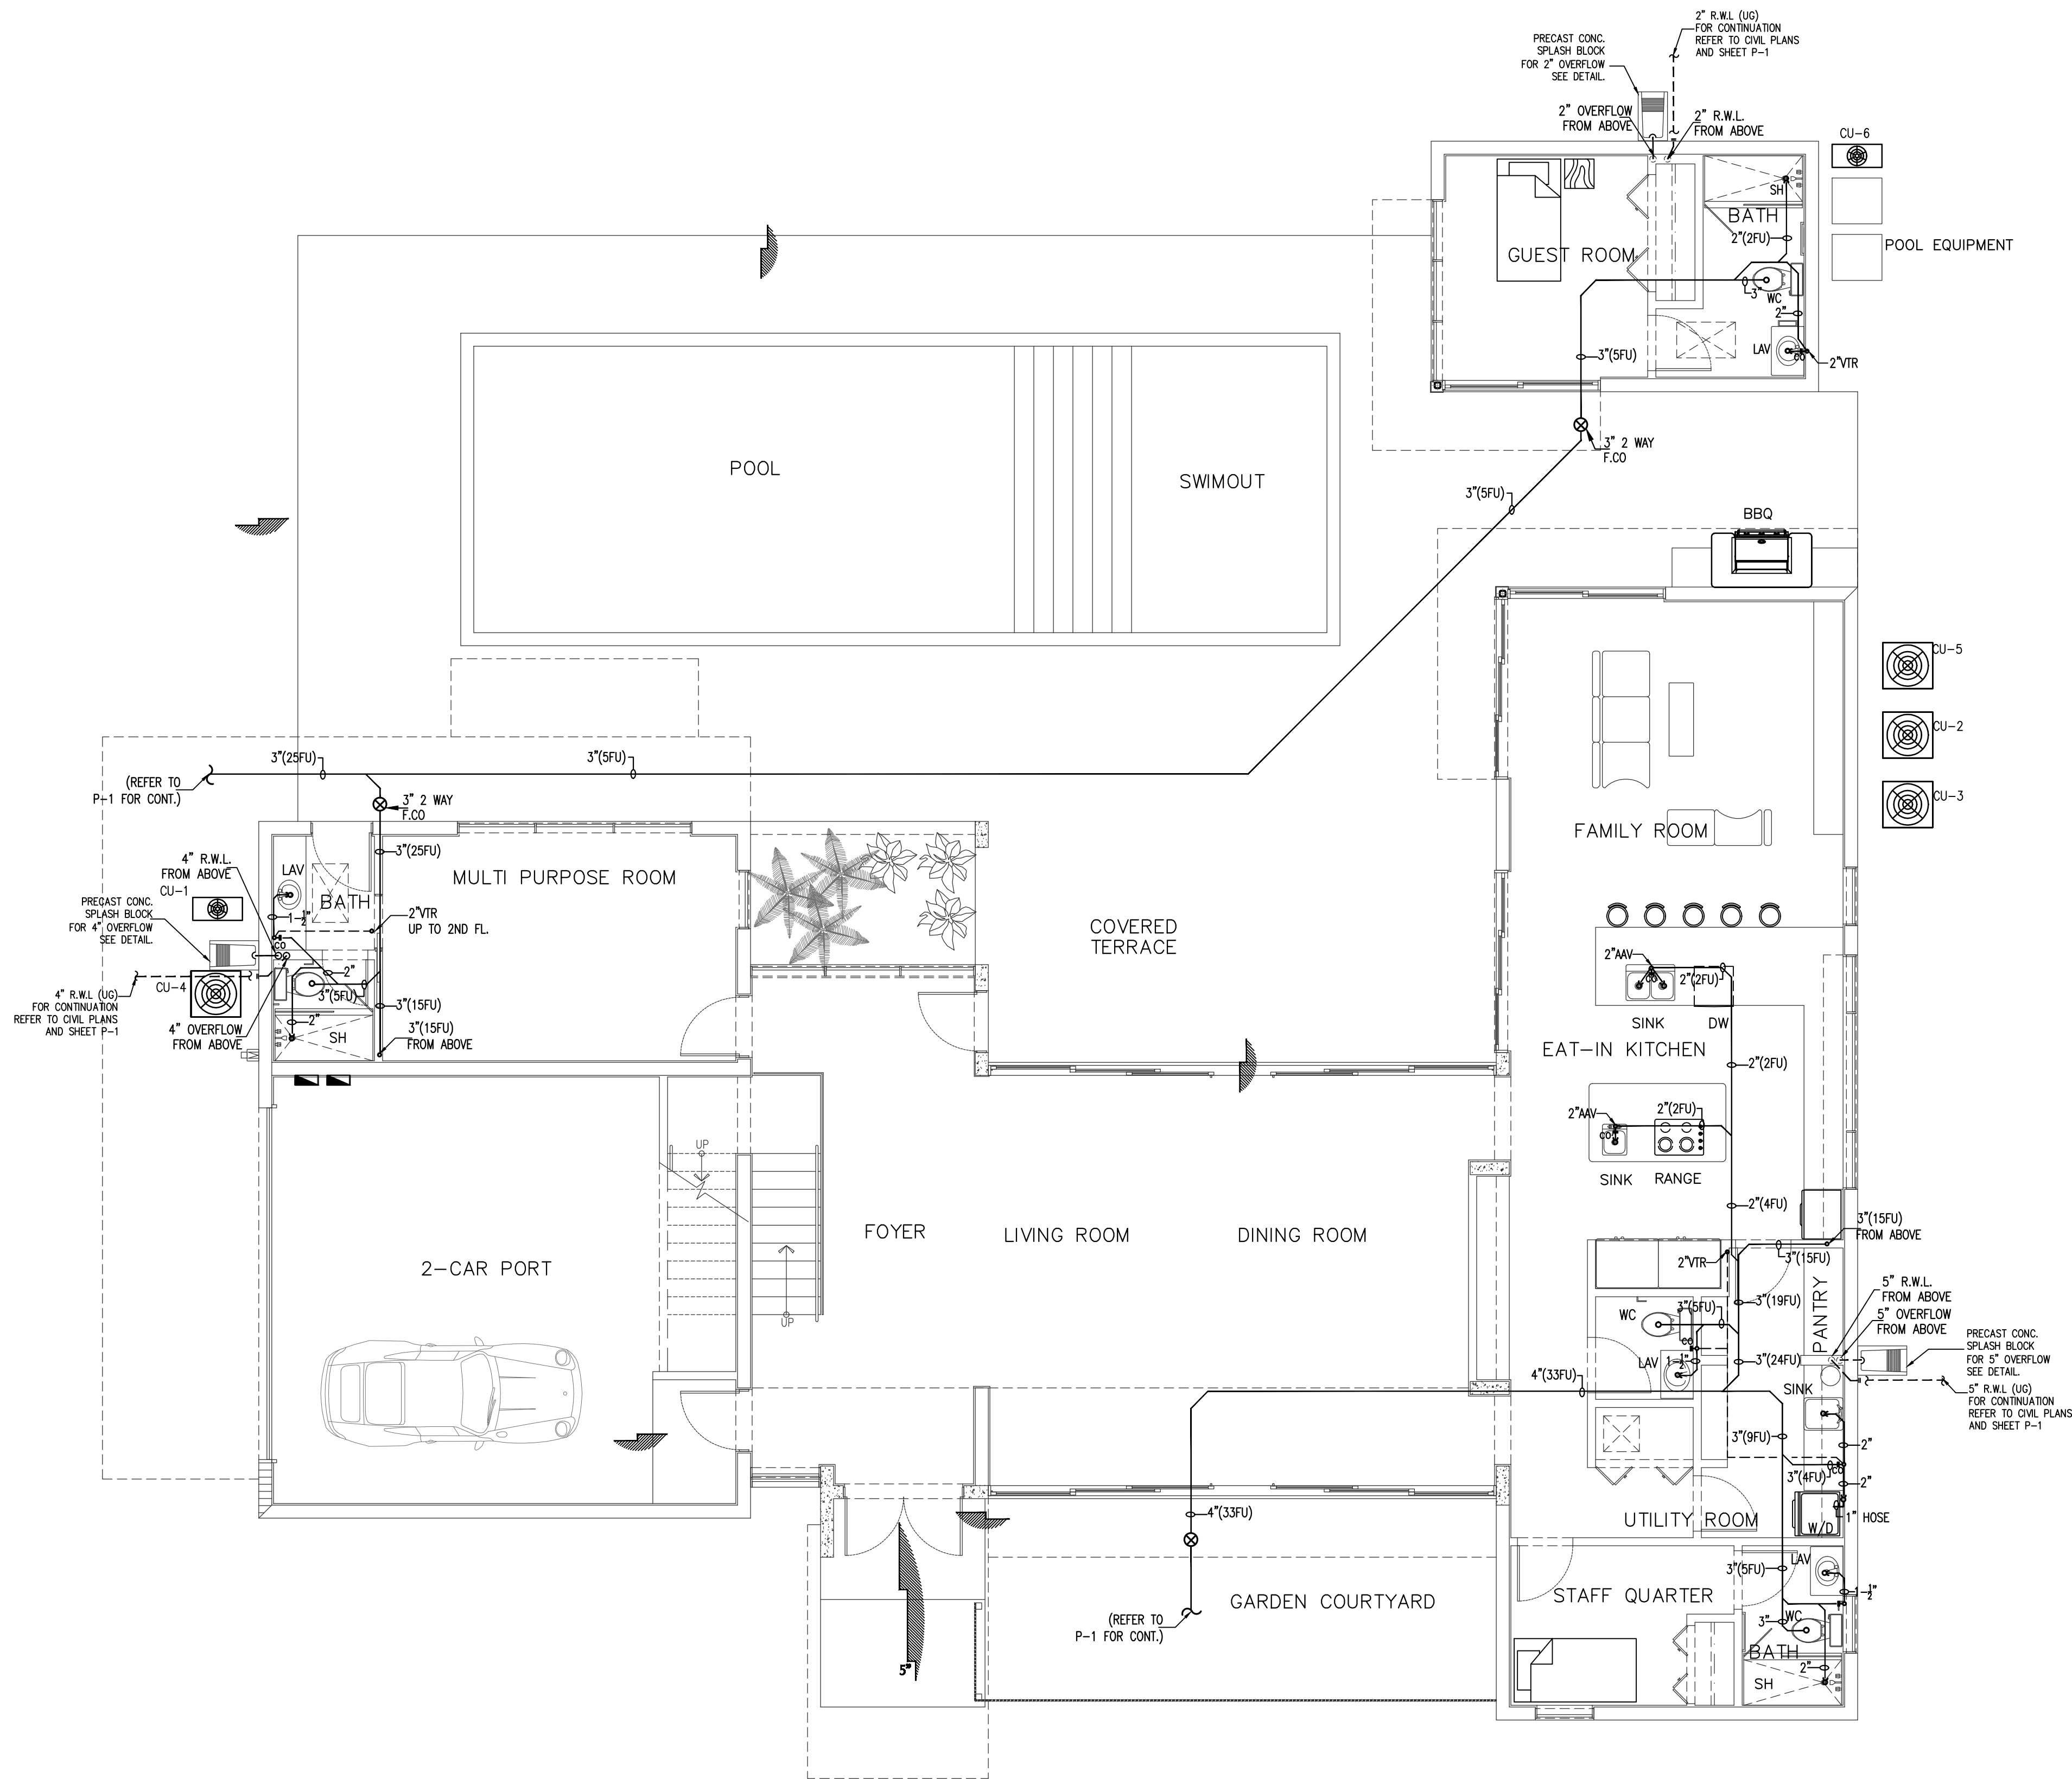


 

 **SANITARY FIRST FLOOR PLAN**
SCALE: 3/16" = 1'-0"

RAMOSMARTINEZarchitects

MIAMI 655 W. FLAGLER ST. SUITE 205 MIAMI, FL 33130	REGISTRATION: A.A. 26000528 WEBSITE: www.mraq.com TELEPHONE: 305-548-3006	NEW YORK 11 ERIE STREET 2ND FLOOR JERSEY CITY, NJ 07302
--	--	---

NEW RESIDENCE
FOR
ELIGES INVESTORS CONSTRUCTION
AT
*9841 SW 73rd COURT
PINECREST, FLORIDA 33156*

STRUCTURAL ENGINEER: EASTERN ENGINEERING 3401 NW 82nd AVE. SUITE 370 MIAMI, FLORIDA 33122 305-599-8133	SEAL:
--	--------------

MECHANICAL ENGINEER:

CIVIL ENGINEER:

LANDSCAPE ARCHITECT:

ARCHITECT:
HUMBERTO RAMOS
AIA 0077833

COPYRIGHT - 2021 - **RAMOSMARTINEZ**architects, inc.
THE DESIGNS, IDEAS AND DETAIL INDICATED OR REPRESENTED BY THIS DRAWING, CREATED AND DEVELOPED FOR USE ON THIS PROJECT, ARE OWNED BY AND THE LEGAL PROPERTY OF RAMOSMARTINEZ architects, inc. USE, REPRODUCTION, DISTRIBUTION OR ALTERATION IS PROHIBITED WITHOUT WRITTEN AUTHORIZATION BY THE ARCHITECT.

KEY PLAN:



COMM. NO.:	17-117	NO. REVISION:		DATE:	
-------------------	--------	----------------------	--	--------------	--

DATE:	JANUARY, 2022
--------------	---------------

DRAWN BY:

CONTENT:

SHEET NUMBER:

P-2

 **ORLANDO RANGEL**
P.E. 60225
9940 SW 31st STREET MIAMI, FLORIDA 33165
TEF: 786-541 3511