



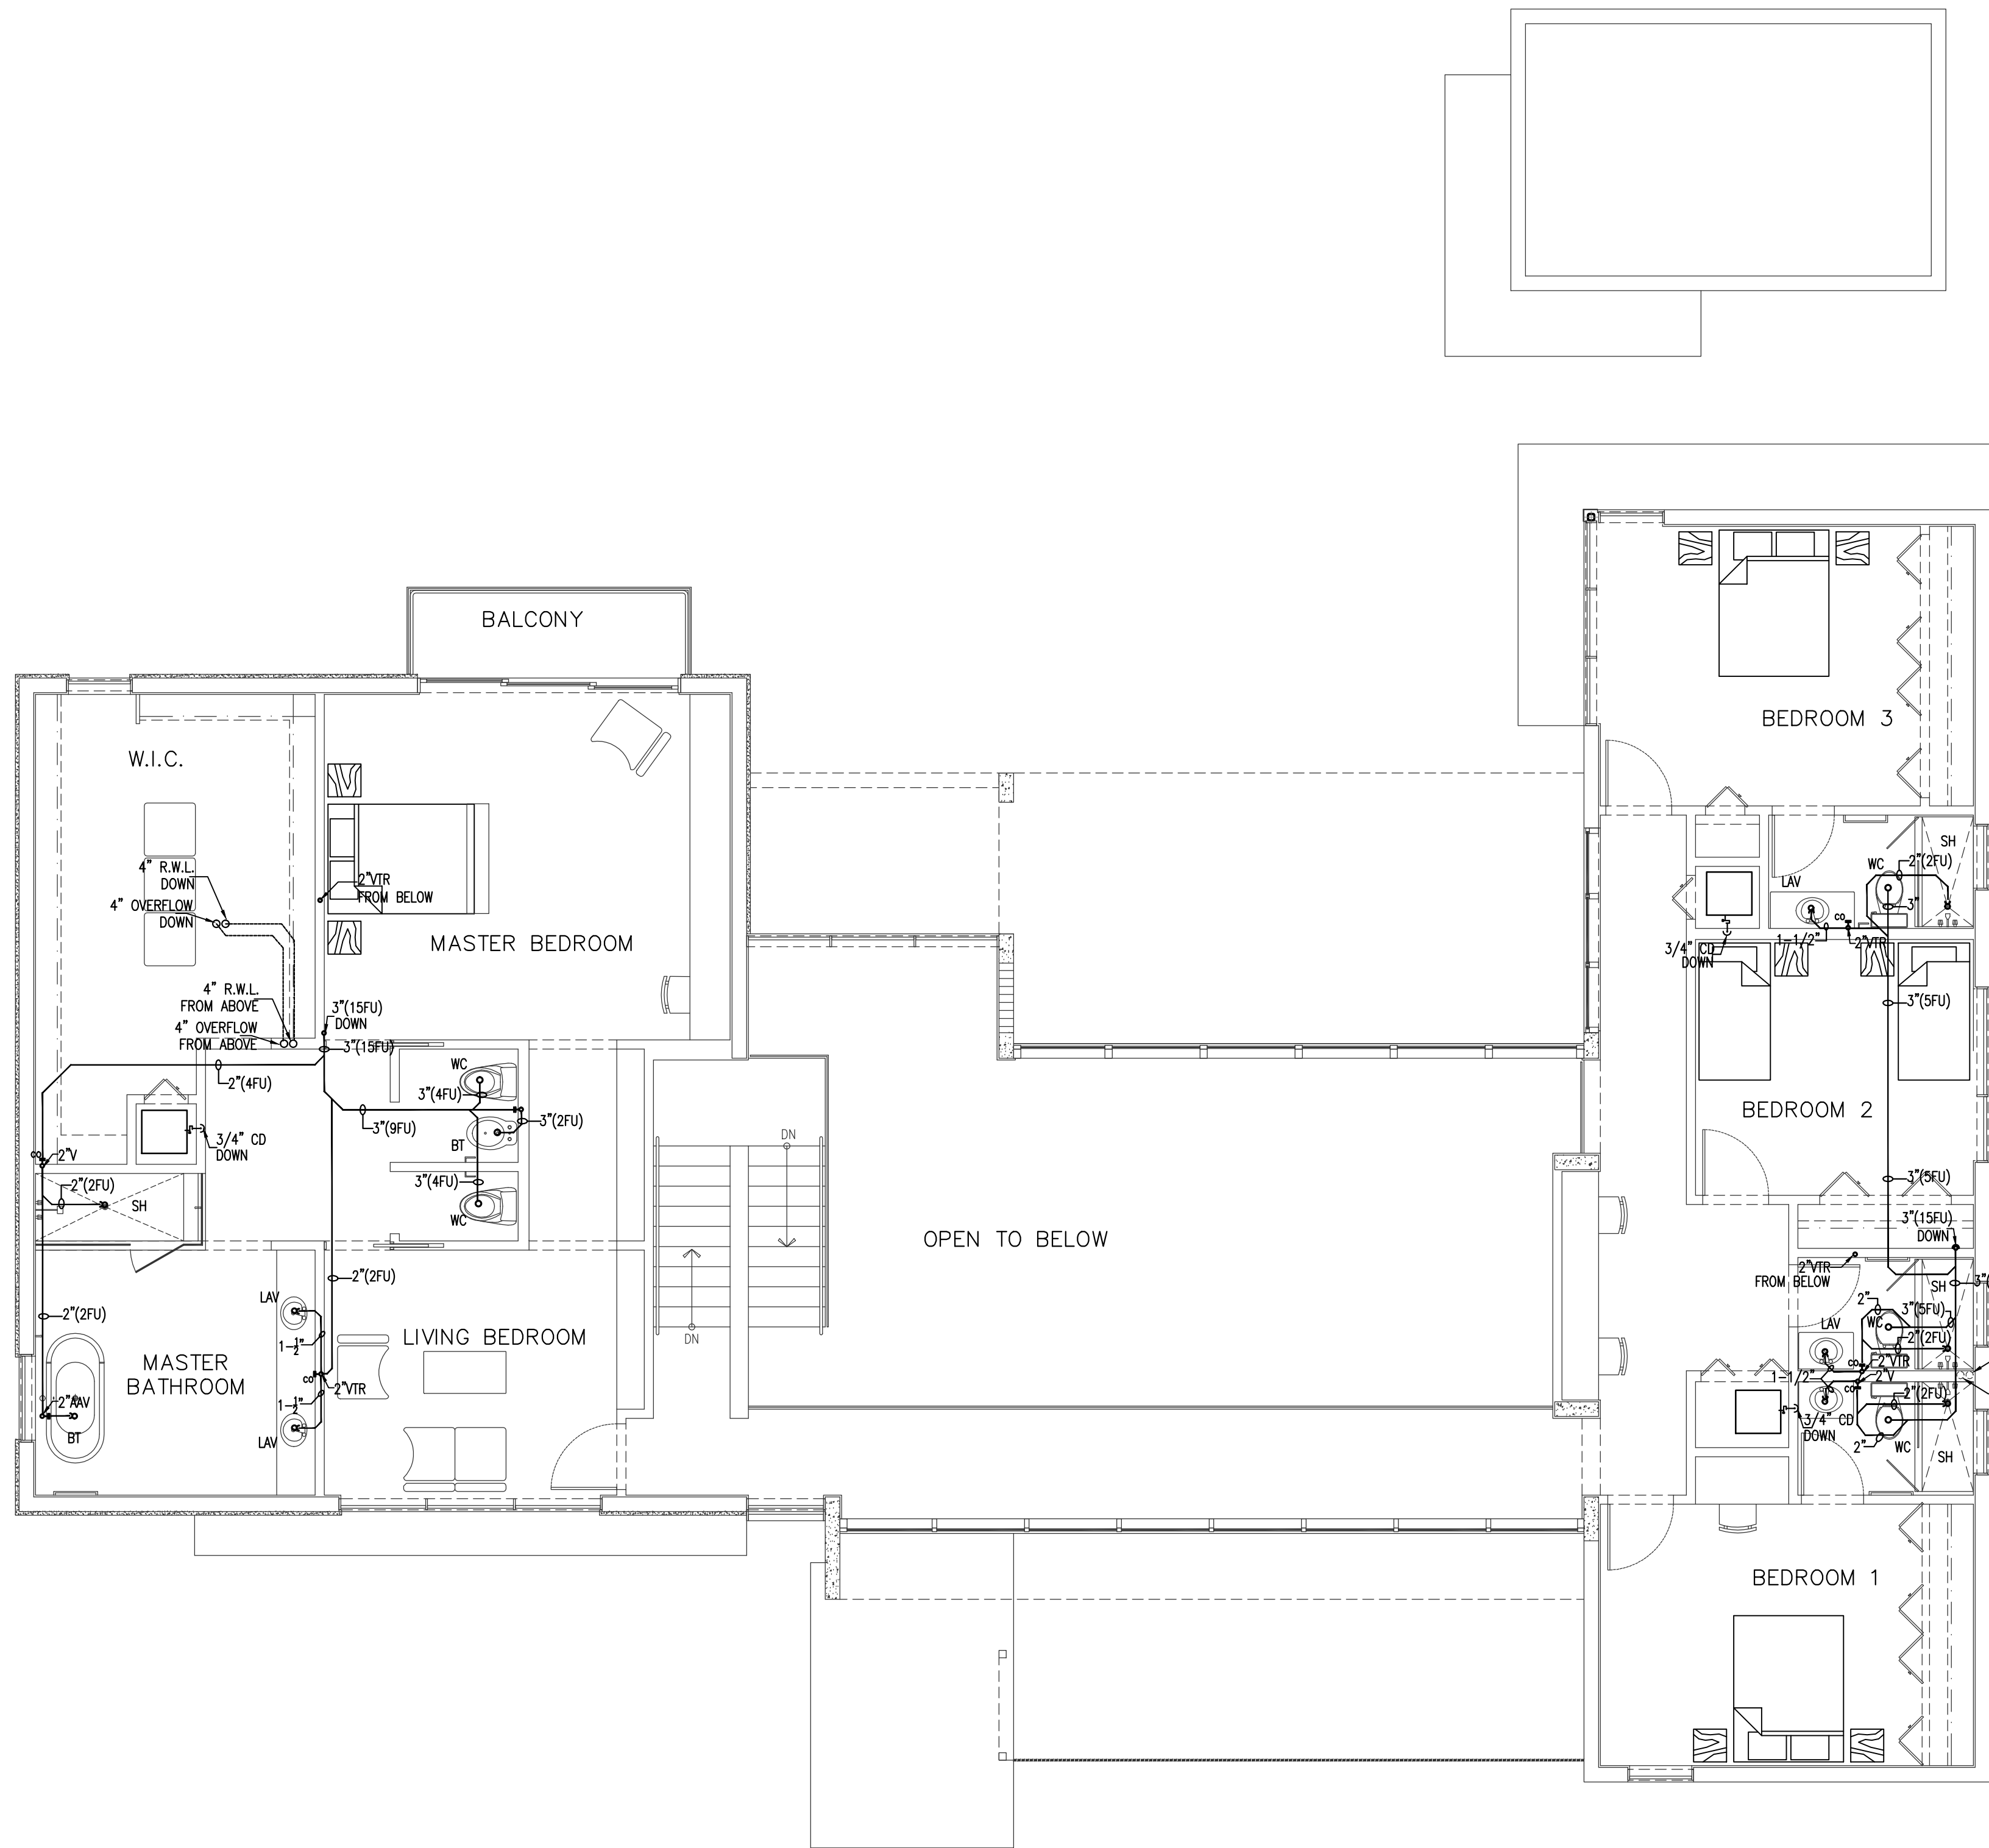

 **SANITARY SECOND FLOOR PLAN**
SCALE: 3/16" = 1'-0"

 

ORLANDO RANGEL
P.E. 60225
9940 S.W. 31th STREET MIAMI, FLORIDA 33165
TEL: 786-541 3511

RAMOS*MARTINEZ*architects

MIAMI	NEW YORK
605 W. FLAGLER ST.	11 ERIE STREET
SUITE 205	2nd FLOOR
MIAMI, FL 33130	MIAMI, FL 33132
REGISTRATION: A.A. 28000528	WEBSITE: www.rmq.com
TELEPHONE: 305-548-3006	JERSEY CITY, NJ 07302

NEW RESIDENCE
FOR
ELIGES INVESTORS CONSTRUCTION
AT
9841 SW 73rd COURT
PINECREST, FLORIDA 33156

STRUCTURAL ENGINEER: _____ SEAL: _____
EASTERN ENGINEERING
3401 NW 82nd AVE. SUITE 370
MIAMI, FLORIDA 33122 305-699-8133

MECHANICAL ENGINEER: _____


CIVIL ENGINEER: _____

LANDSCAPE ARCHITECT: _____

ARCHITECT:
HUMBERTO RAMOS
AIA 0077833

COPYRIGHT - 2021 - **RAMOS***MARTINEZ*architects, inc.
THE DESIGNS, IDEAS AND DETAIL INDICATED OR REPRESENTED BY THIS DRAWING,
CREATED AND DEVELOPED FOR USE ON THIS PROJECT, ARE OWNED BY AND THE LEGAL
PROPERTY OF RAMOS*MARTINEZ* architects, inc. USE, REPRODUCTION, DISTRIBUTION OR
ALTERATION IS PROHIBITED WITHOUT WRITTEN AUTHORIZATION BY THE ARCHITECT.

KEY PLAN: _____

 

COMM. NO.: 17-117 NO. REVISION: DATE:

DATE: JANUARY, 2022

DRAWN BY: _____

CONTENT: _____

SHEET NUMBER: _____

P-3