


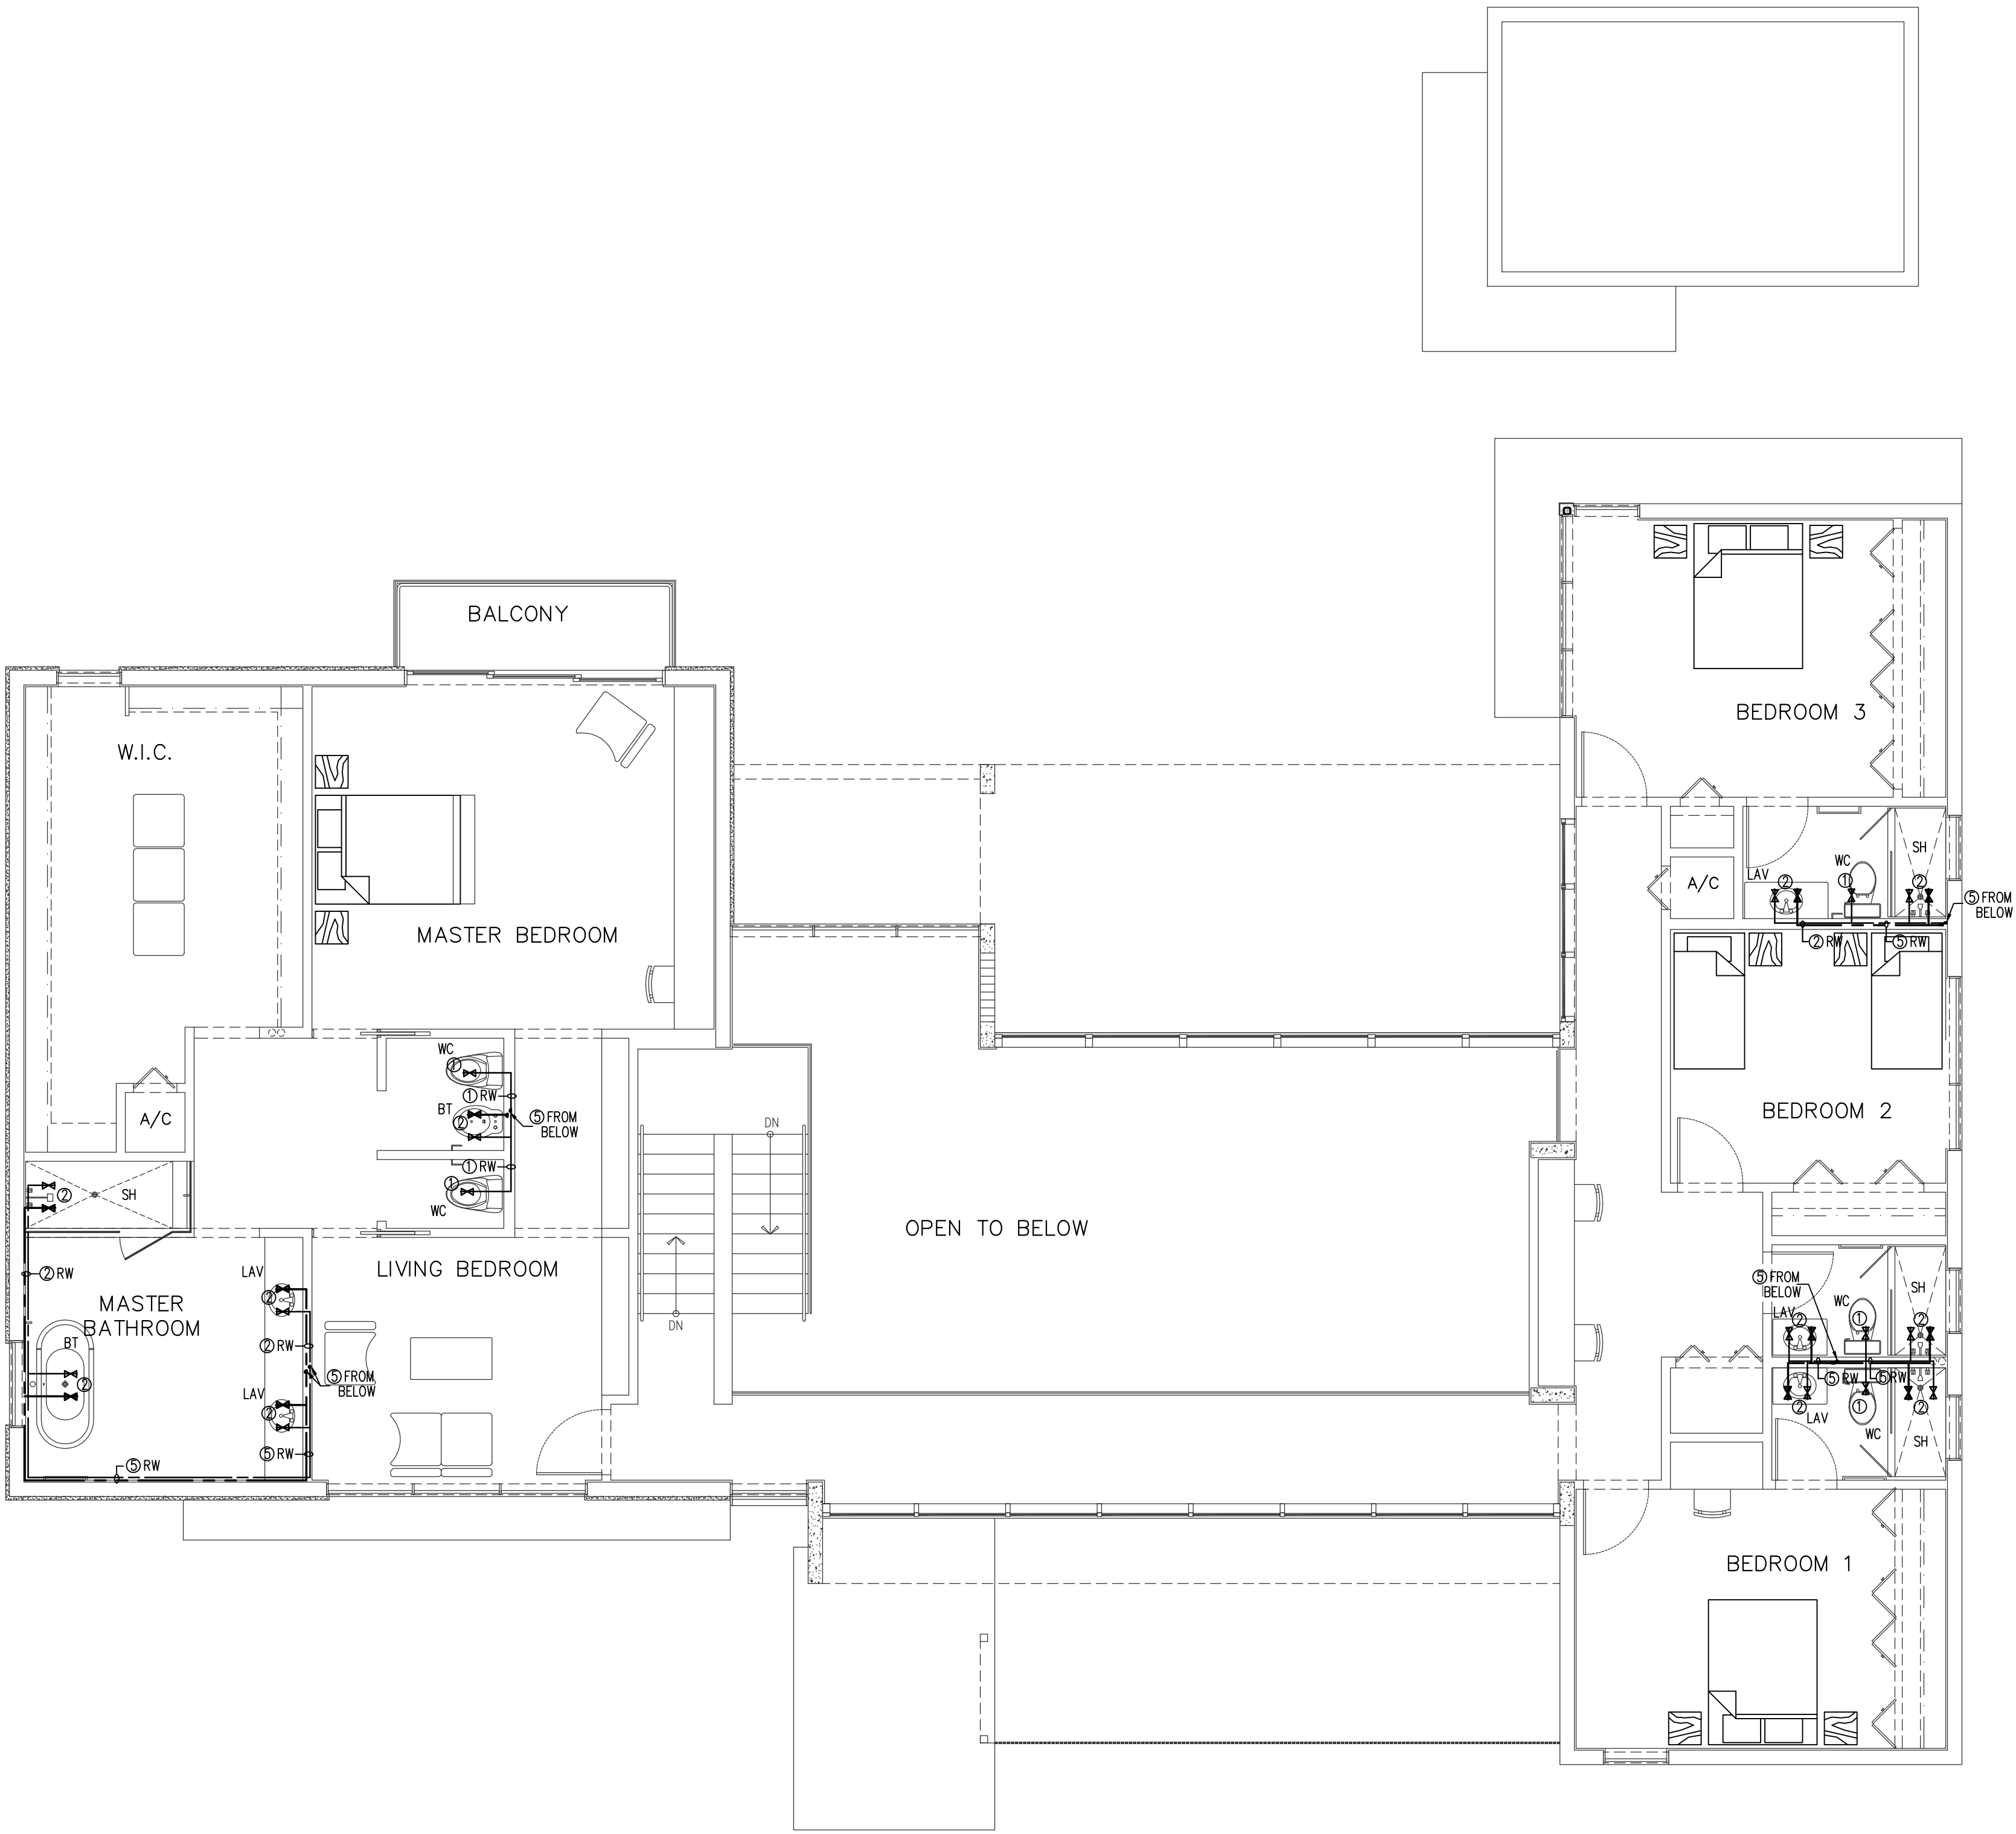

WATER SECOND FLOOR PLAN
SCALE: 3/16" = 1'-0"

RAMOSMARTINEZarchitects

MIAMI
605 W FLAGLER ST.
SUITE 205
MIAMI, FL 33130

REGISTRATION: A.A. 28000528
WEBSITE: www.rmq.com
TELEPHONE: 305-548-3006

NEW YORK
11 ERIE STREET
2nd FLOOR
JERSEY CITY, NJ 07302

NEW RESIDENCE
FOR
ELIGES INVESTORS CONSTRUCTION
AT
9841 SW 73rd COURT
PINECREST, FLORIDA 33156

STRUCTURAL ENGINEER: _____ SEAL: _____
EASTERN ENGINEERING
3401 NW 82nd AVE. SUITE 370
MIAMI, FLORIDA 33122 305-599-8133

MECHANICAL ENGINEER: _____

CIVIL ENGINEER: _____

LANDSCAPE ARCHITECT: _____

ARCHITECT:
HUMBERTO RAMOS
AIA 0077833

COPYRIGHT - 2021 - RAMOS MARTINEZ architects, inc.
THE DESIGNS, IDEAS AND DETAIL INDICATED OR REPRESENTED BY THIS DRAWING,
CREATED AND DEVELOPED FOR USE ON THIS PROJECT, ARE OWNED BY AND THE LEGAL
PROPERTY OF RAMOS MARTINEZ architects, inc. USE, REPRODUCTION, DISTRIBUTION OR
ALTERATION IS PROHIBITED WITHOUT WRITTEN AUTHORIZATION BY THE ARCHITECT.

KEY PLAN: _____



COMM. NO.: 17-117 NO. REVISION: DATE:

DATE: JANUARY, 2022

DRAWN BY: _____

CONTENT: _____

SHEET NUMBER: _____

P-5



ORLANDO RANGEL
P.E. 60225
9940 S.W. 31th STREET MIAMI, FLORIDA 33165
TEL: 786-541 3511