


	INDICATES 8" MASONRY WALL. REFER TO STRUCTURAL PLAN FOR SIZE & SPACING OF VERT. REINFORCING INTERIOR SIDE OF MASONRY WALLS TO BE FURRED OUT WITH MTL. FURRING CHANNEL AND FINISHED WITH 5/8" GYPSUM WALL BOARD. EXTERIOR SURFACE TO BE STUCCOED.
	FIRESTONE BUILDING PRODUCTS / SERIES 1000 ALUMINUM WALL PANEL SYSTEM. N.O.A. : 19-0815.01.
	INDICATES METAL STUDS PARTITION 16" O.C. WITH 1/2" DRYWALL FINISH EACH SIDE.

A	REFRIGERATORS	F	36" HIGH COUNTER	J	ROD AND SHELF	O	VANITY
B	DOUBLE SINK	G	INSTANT WATER HEATER	K	BBQ. GRILL	P	ELECTRICAL PANEL
C	INTEGRATED DISHWASHER	H	WASHER / DRYER	L	SHELVES	Q	ELECTRIC WATER HEATER
D	FRAMED COOKTOP	I	SINGLE SINK	M	ELECTRICAL METER	R	30" HEIGHT DESK
E	OVERHEAD CABINETS			N	TYP. GLASS SHOWER ENCLOSER	S	TANKLESS GAS WATER HEATER

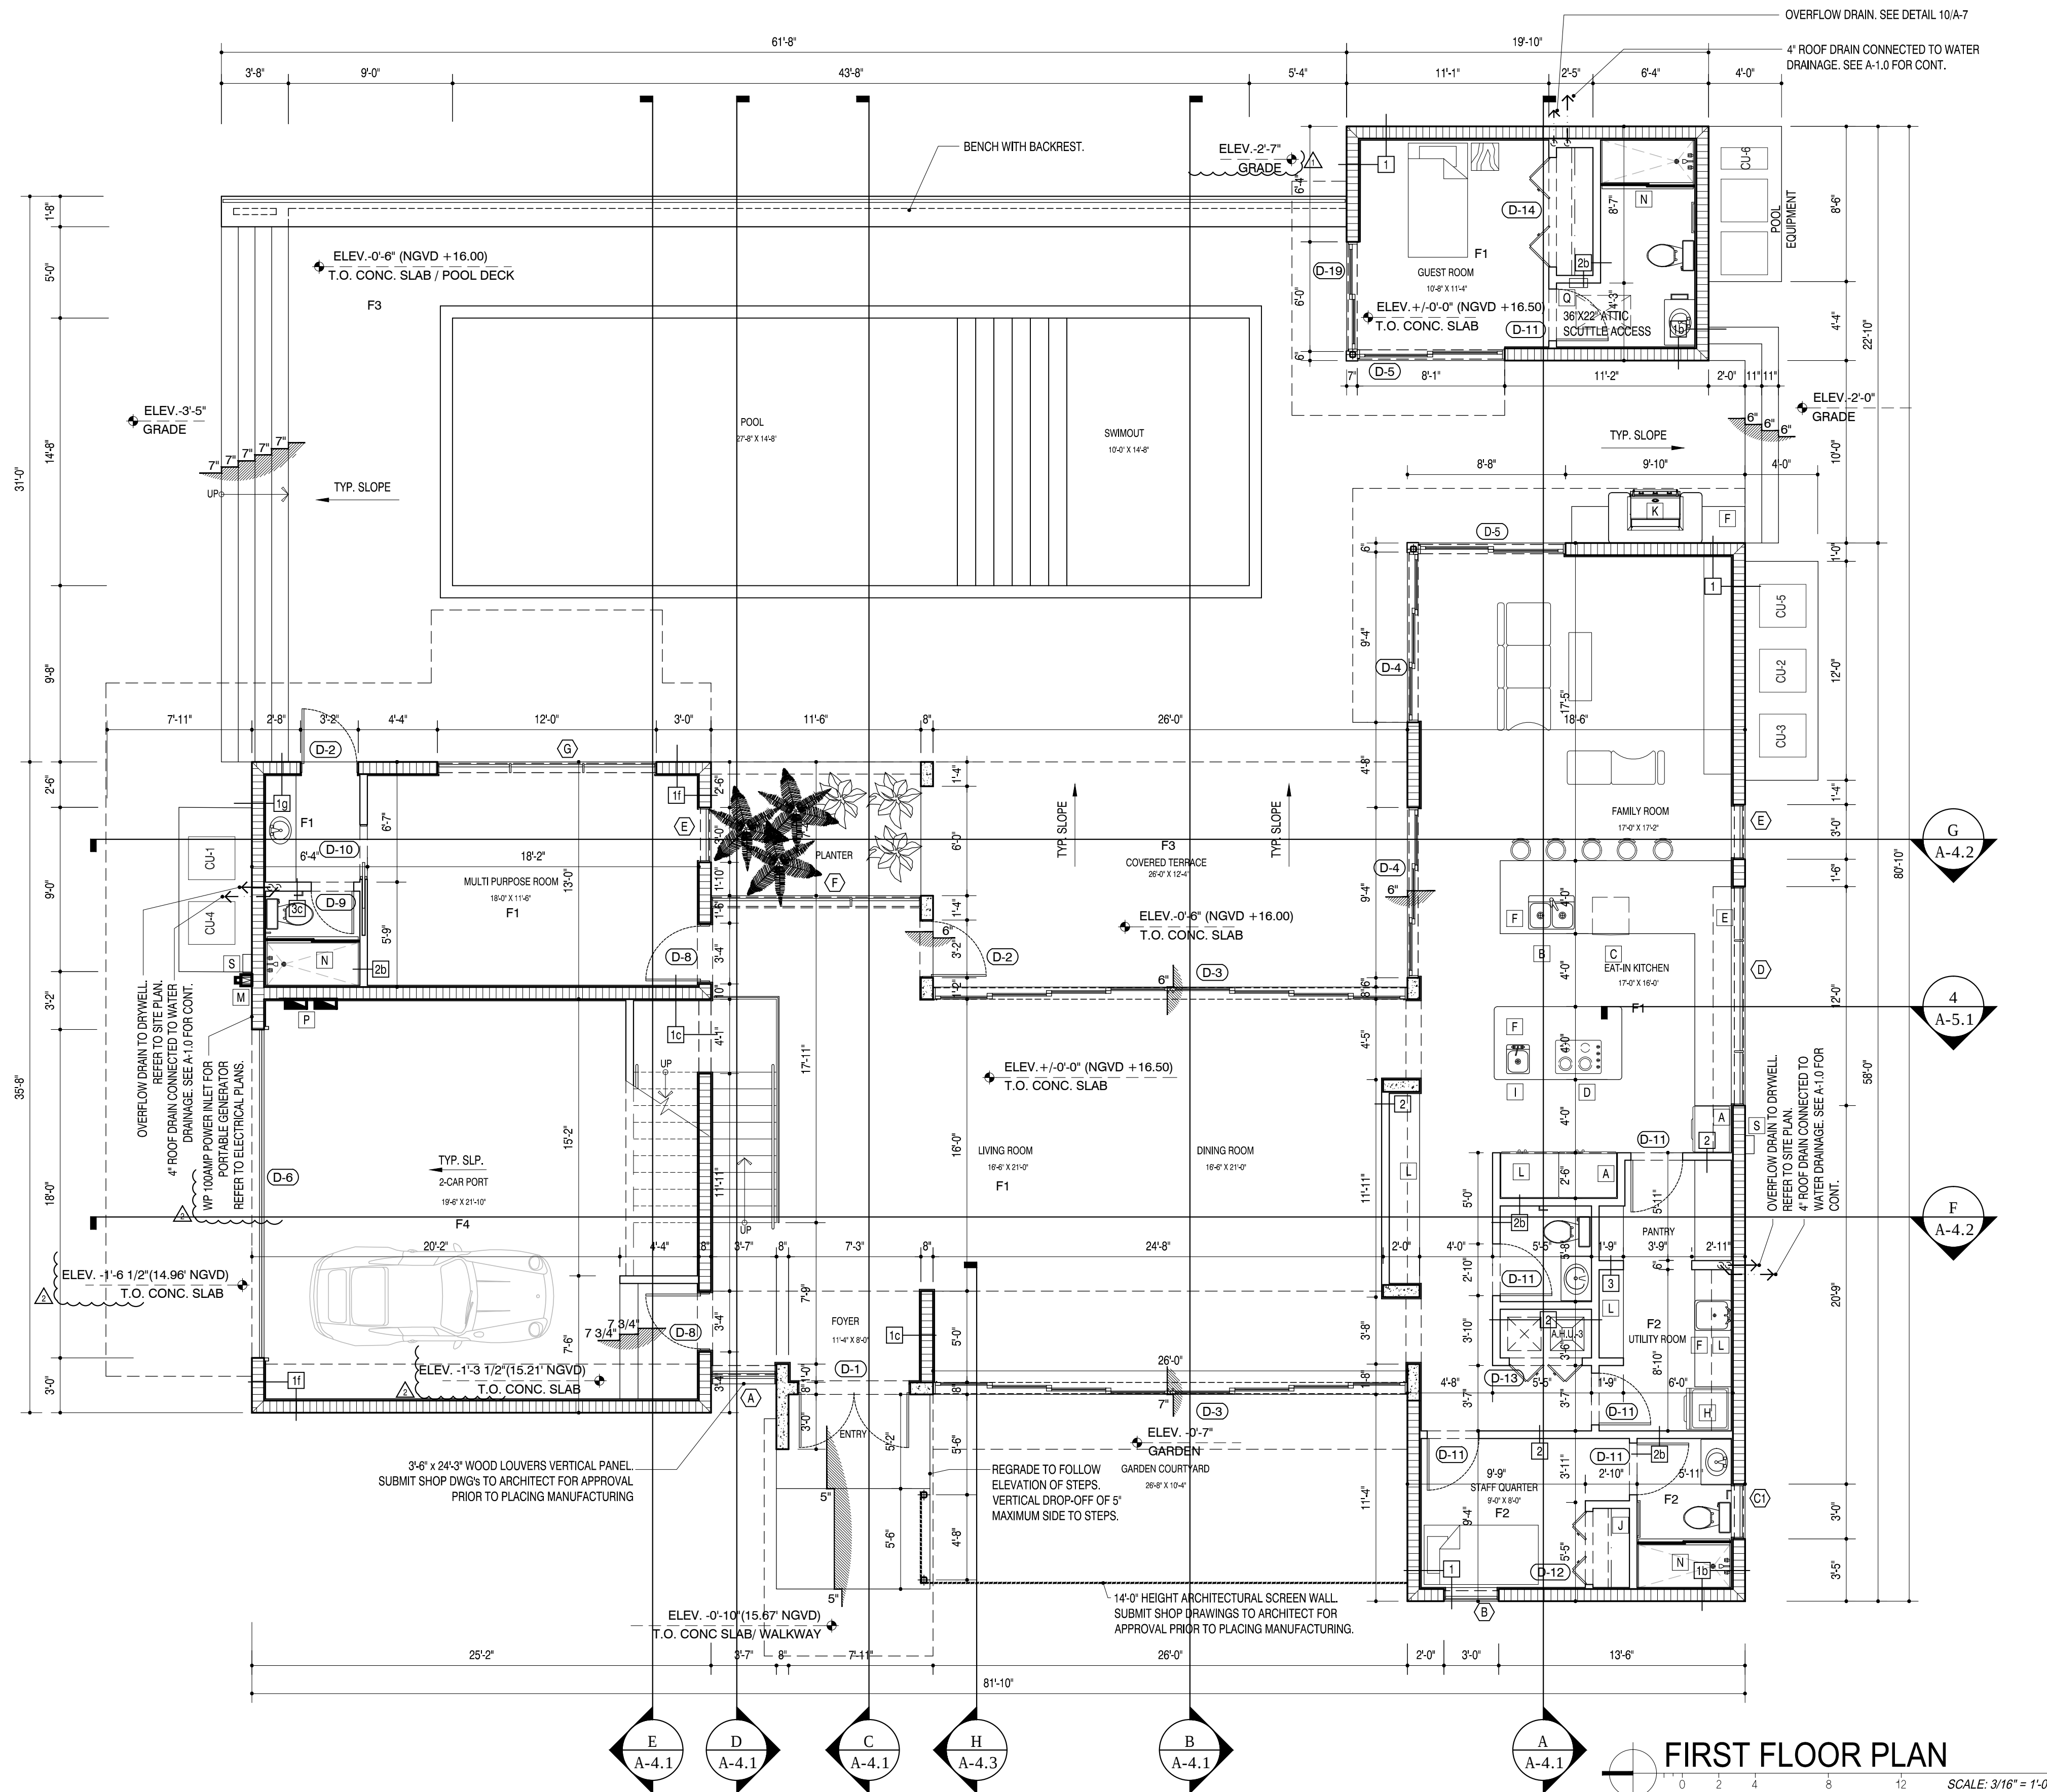

MIAMI	REGISTRATION: A A 26000528	NEW YORK
655 W. FLAGLER ST.	WEBSITE: www.rmarq.com	11 ERIE STREET
SUITE 205	TELEPHONE: 305-546-3006	2nd FLOOR
MIAMI, FL 33130		JERSEY CITY, NJ 07302

NEW RESIDENCE
FOR
ELIGES INVESTORS CONSTRUCTION
AT
*9841 SW 73rd COURT
PINECREST, FLORIDA 33156*

STRUCTURAL ENGINEER: _____ **SEAL:** _____
EASTERN ENGINEERING
3401 NW 82nd AVE. SUITE 370
MIAMI, FLORIDA 33122 305-599-8133

MECHANICAL ENGINEER:
 ORLANDO RANGEL, P.E. - 60225
 9940 SW 37th STREET, MIAMI, FLORIDA 33165
 TEL.: 786-547-3517

CIVIL ENGINEER:
ANDRE D. MARTINEZ, P.E. - 85425
AM CIVIL - ENGINEERS & PLANNERS
860 SW 21st STREET MIAMI, FLORIDA 33155
TEL.: 786-269-9414 amcivil305@gmail.com

LANDSCAPE ARCHITECT: _____

ARCHITECT:
HUMBERTO RAMOS
AR 0017833

COPYRIGHT - 2021 - **RAMOSMARTINEZ**architects, inc.
THE DESIGNS, IDEAS AND DETAIL INDICATED OR REPRESENTED BY THIS DRAWING,
CREATED AND DEVELOPED FOR USE ON THIS PROJECT, ARE OWNED BY AND THE LEGAL
PROPERTY OF RAMOSMARTINEZ architects, Inc. USE, REPRODUCTION, DISTRIBUTION OR
ALTERATION IS PROHIBITED WITHOUT WRITTEN AUTHORIZATION BY THE ARCHITECT.

KEY PLAN:

COMM. NO.:	17-117	NO:	REVISION:	DATE:
DATE:	JANUARY, 2022		Building Comments	07/20/2022
			Building Comments	01/04/2023

DRAWN BY: _____

CONTENT: *FLOOR PLAN*

SHEET NUMBER: 10

A-2.1