
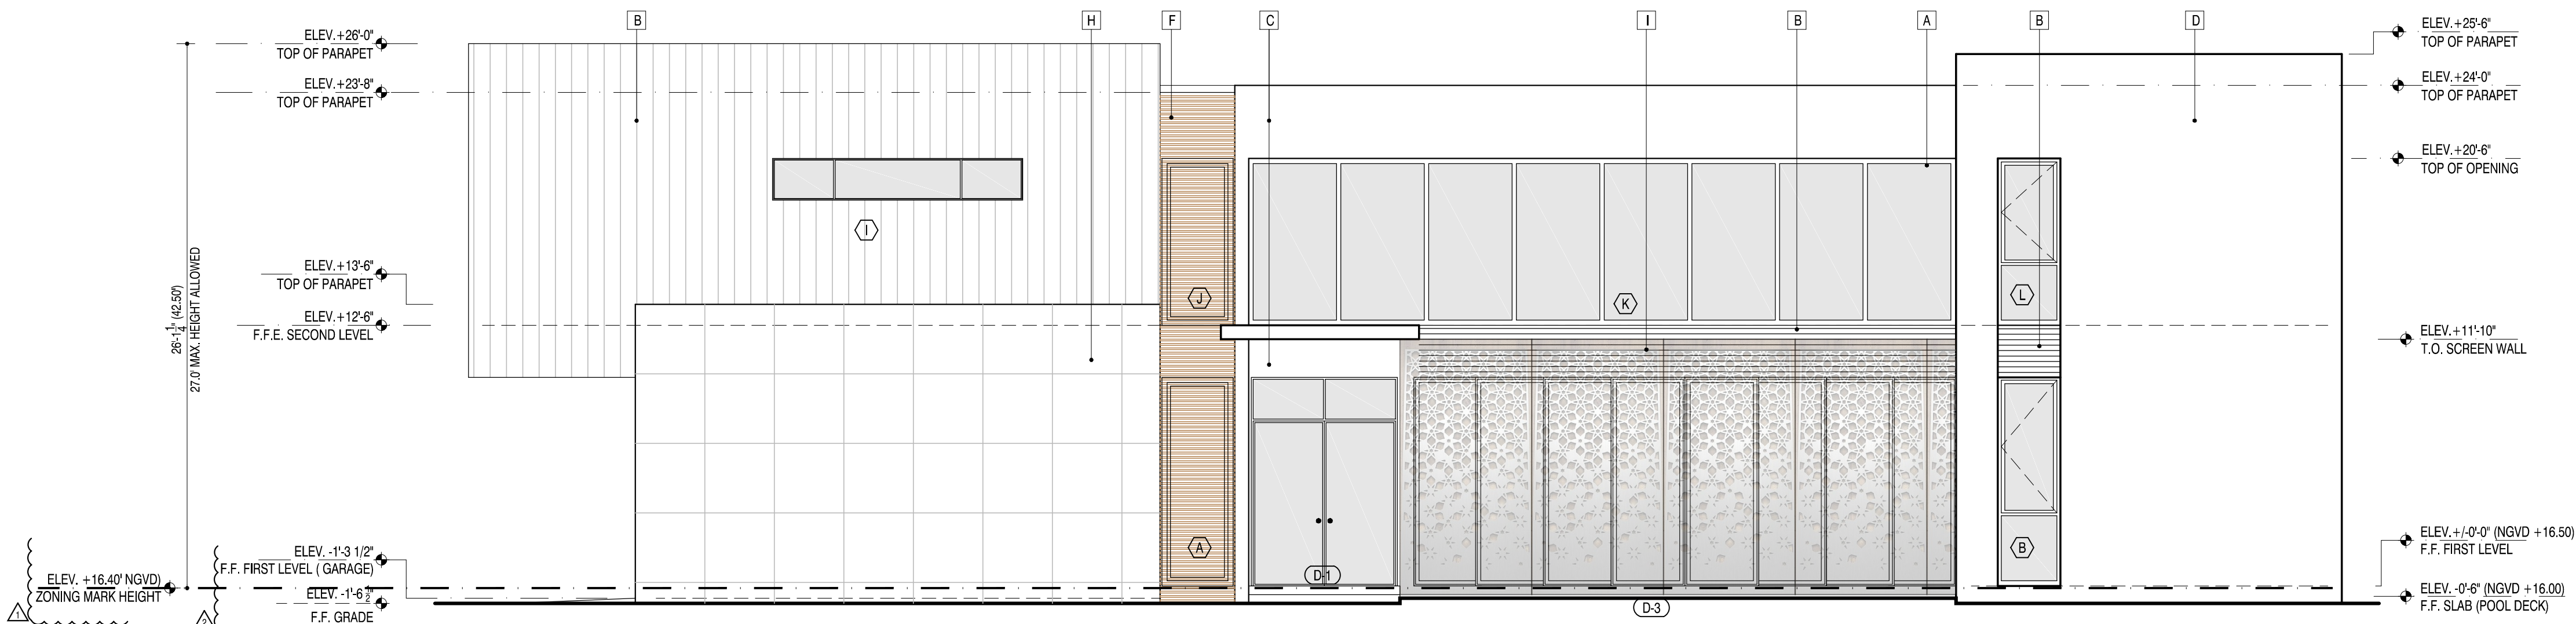


LEGEND:

- A GLAZING WINDOWS & DOORS, FRAME COLOR T.B.D.
- B FIRESTONE BUILDING PRODUCTS / SERIES 1000 ALUMINUM WALL PANEL SYSTEM, N.O.A. 19-0815.01.
- C TYPICAL: 2 COATS CEMENT PLASTER (STUCCO) SMOOTH FINISH, 5/8" THICK MIN. COLOR REF SW7005 WHITE PAINT
- D TYPICAL: 2 COATS CEMENT PLASTER (STUCCO) SMOOTH FINISH, 5/8" THICK MIN. COLOR REF SW6253 NEUTRAL PAINT
- E GLASS & ALUMINUM RAILING - 42" A.F.F. (SEPARATE PERMIT)
- F WOOD LOUVERS VERTICAL PANEL, SUBMIT SHOP DWGS TO ARCHITECT FOR APPROVAL PRIOR TO PLACING MANUFACTURING.
- G ROLL-UP GARAGE DOOR, REFER TO DOOR SCHEDULE ON SHEET A-2.6
- H KEYSTONE VENEER
- I 11'-9" HEIGHT ARCHITECTURAL SCREEN WALL, SUBMIT SHOP DRAWINGS TO ARCHITECT FOR APPROVAL PRIOR TO PLACING MANUFACTURING.

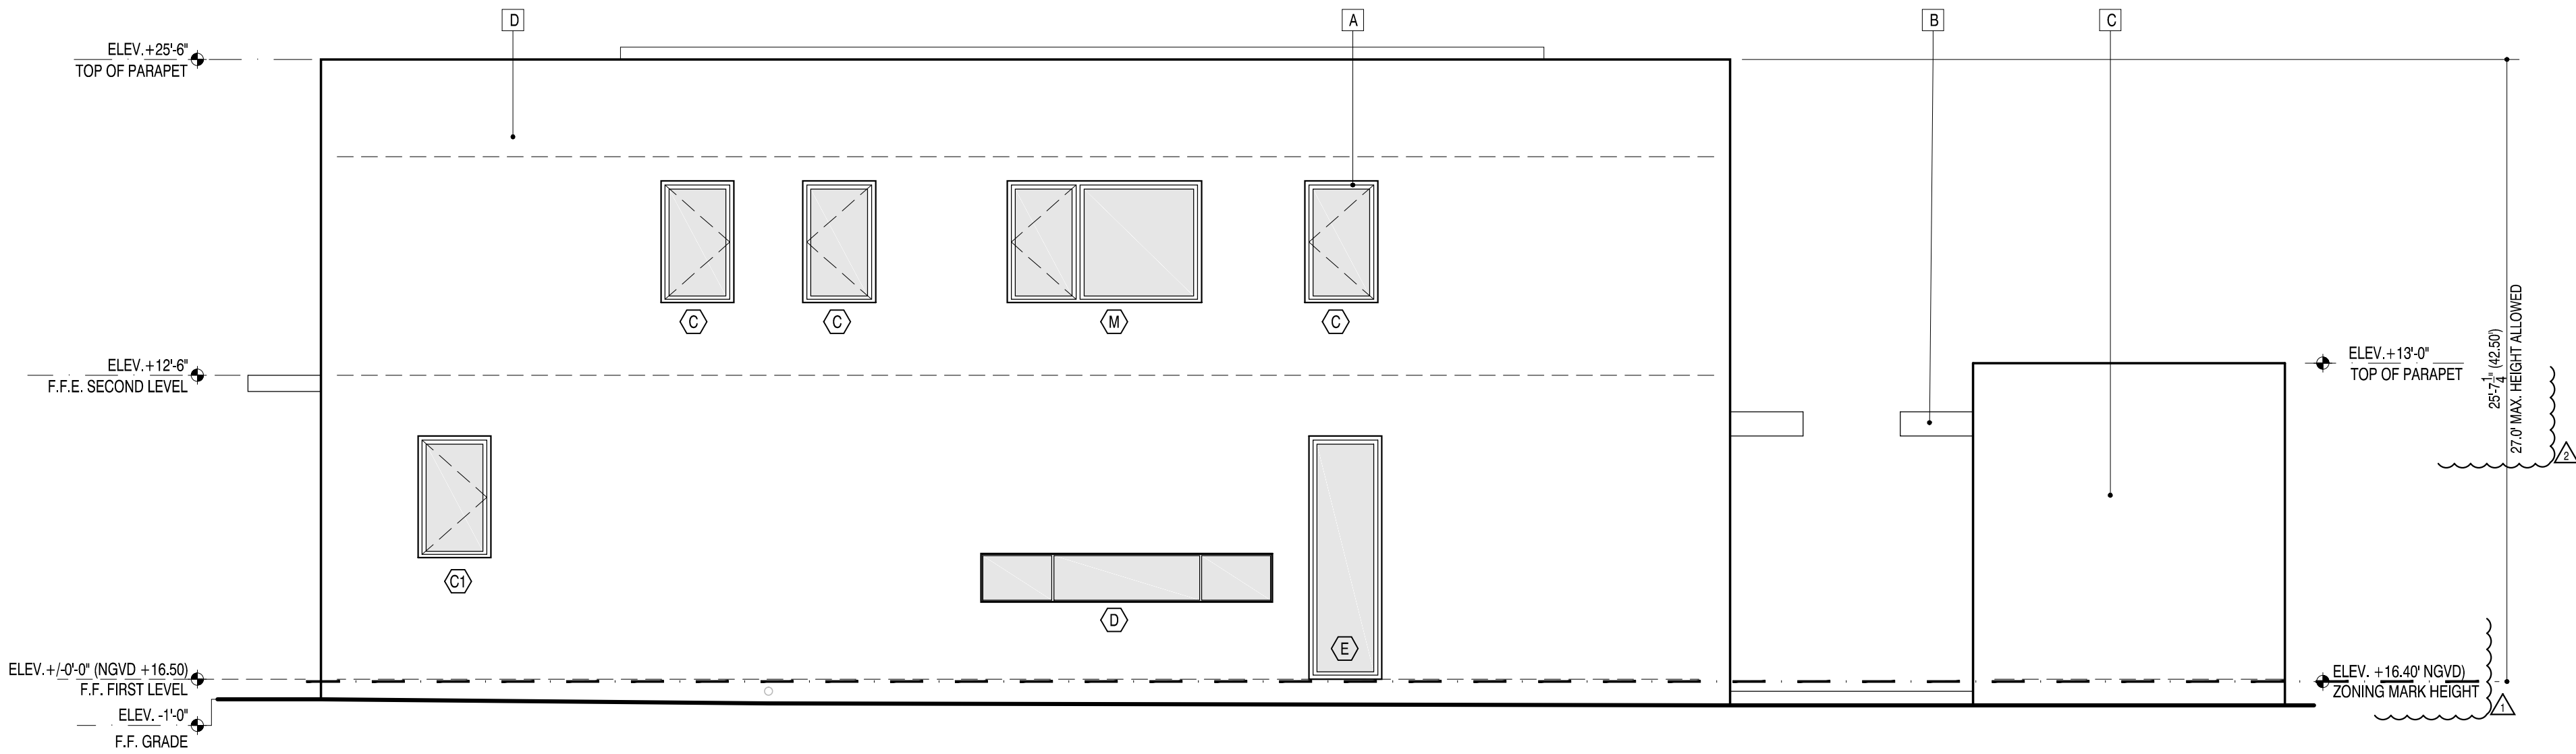

RAMOSMARTINEZarchitects

MIAMI 655 W. FLAGLER ST. SUITE 205 MIAMI, FL 33130
NEW YORK 11 ERIE STREET 2nd FLOOR JERSEY CITY, NJ 07302
REGISTRATION: A.A. 26000528
WEBSITE: www.rmarq.com
TELEPHONE: 305-548-3006

NEW RESIDENCE
FOR
ELIGES INVESTORS CONSTRUCTION
AT
9841 SW 73rd COURT
PINECREST, FLORIDA 33156

STRUCTURAL ENGINEER: EASTERN ENGINEERING 3401 NW 82nd AVE. SUITE 370 MIAMI, FLORIDA 33122
SEAL: 305-599-8133


MECHANICAL ENGINEER: ORLANDO RANGEL, P.E. - 60225 9940 SW 37th STREET, MIAMI, FLORIDA 33165
TEL.: 786-547-3517

CIVIL ENGINEER: ANDRE D. MARTINEZ, P.E. - 85425 AM CIVIL ENGINEERS & PLANNERS 860 SW 21st STREET MIAMI, FLORIDA 33135
TEL.: 786-289-9414 andredm25@gmail.com
02/01/2023

LANDSCAPE ARCHITECT: ARCHITECT: HUMBERTO RAMOS AIA 0077833

COPYRIGHT - 2021 - RAMOSMARTINEZarchitects, inc.
THE DESIGNS, IDEAS AND DETAIL INDICATED OR REPRESENTED BY THIS DRAWING, CREATED AND DEVELOPED FOR USE ON THIS PROJECT, ARE OWNED BY AND THE LEGAL PROPERTY OF RAMOSMARTINEZ architects, inc. USE, REPRODUCTION, DISTRIBUTION OR ALTERATION IS PROHIBITED WITHOUT WRITTEN AUTHORIZATION BY THE ARCHITECT.

KEY PLAN:

 

COMM. NO.: 17-117
NO. REVISION: 07/20/2022
DATE: JANUARY, 2022
Building Comments 01/04/2023

DRAWN BY:
CONTENT: ELEVATIONS

SHEET NUMBER: A-3.1