



—

TEN DIMENSIONS ON THIS DRAWING SHALL
 PRECEDENCE OVER SCALED DIMENSIONS.
 TRACTOR SHALL VERIFY AND BE RESPONSIBLE
 FOR ALL DIMENSIONS AND CONDITIONS ON
 THE JOB AND THIS OFFICE MUST BE NOTIFIED
 ANY VARIATION FROM THE DIMENSIONS.

ENGINEER

Andre D. Martinez, P.E. No. 85425
Civil Engineer

Project No. 202204scale: AS SHOWN

ate: 7/01/22

rawn: A.D.M.


checked: A.D.M.

submittal: PERMIT

ad File:

PAVING AND DRAINAGE PLAN AND NOTES


Sheet No. C-1 | ©

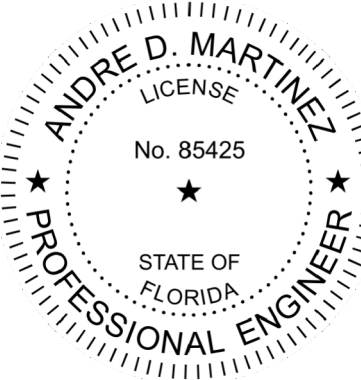

THIS ITEM HAS BEEN DIGITALLY SIGNED AND SEALED BY
ANDRE D. MARTINEZ, PE., ON THE DATE ADJACENT TO
THE SEAL.

PRINTED COPIES OF THIS DOCUMENT ARE NOT
CONSIDERED SIGNED AND SEALED AND THE SIGNATURE
MUST BE VERIFIED ON ANY ELECTRONIC COPIES.

2/23/23

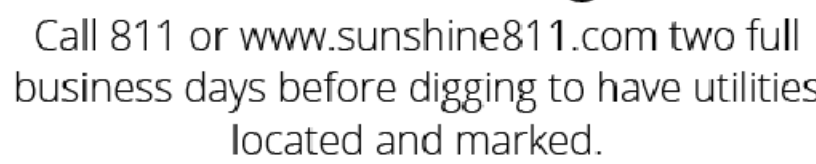

Check positive response codes before you dig!

I HEREBY CERTIFY: That this plan was prepared under my direction and to the best of my knowledge and belief complies with the intent of the "MANUAL OF UNIFORM STANDARDS FOR DESIGN, CONSTRUCTION AND MAINTENANCE FOR STREETS, AND HIGHWAYS", as adopted by the State of Florida Legislature, Chapter 72-328 F.S.



PAVING AND DRAINAGE PLAN

SCALE: 1" = 10'