


WALL LEGEND (SEE SHEET A-7 WALL DETAIL)

- INDICATES 8" MASONRY WALL. REFER TO STRUCTURAL PLAN FOR SIZE & SPACING OF VERT. REINFORCING
INTERIOR SIDE OF MASONRY WALLS TO BE FURRED OUT WITH MTL. FURRING CHANNEL AND FINISHED WITH 1/2" GYPSUM WALL BOARD. EXTERIOR SURFACE TO BE STUCCOED.
- FIRESTONE BUILDING PRODUCTS / SERIES 1000 ALUMINUM WALL PANEL SYSTEM. N.O.A.: 19-0815.01.
- INDICATES METAL STUDS PARTITION 16" O.C. WITH 1/2" DRYWALL FINISH EACH SIDE.

FLOOR PLAN LEGEND:

- A REFRIGERATORS
B DOUBLE SINK
C INTEGRATED DISHWASHER
D FRAMED COOKTOP
E OVERHEAD CABINETS
F 36" HIGH COUNTER
G NOT USED
H WASHER / DRYER
I SINGLE SINK
J ROD AND SHELF
K BBQ. GRILL
L SHELVES
M ELECTRICAL METER
N TYP. GLASS SHOWER ENCLOSURE
O VANITY
P ELECTRICAL PANEL
Q ELECTRIC WATER HEATER
R 30" HEIGHT DESK
S TANKLESS GAS WATER HEATER

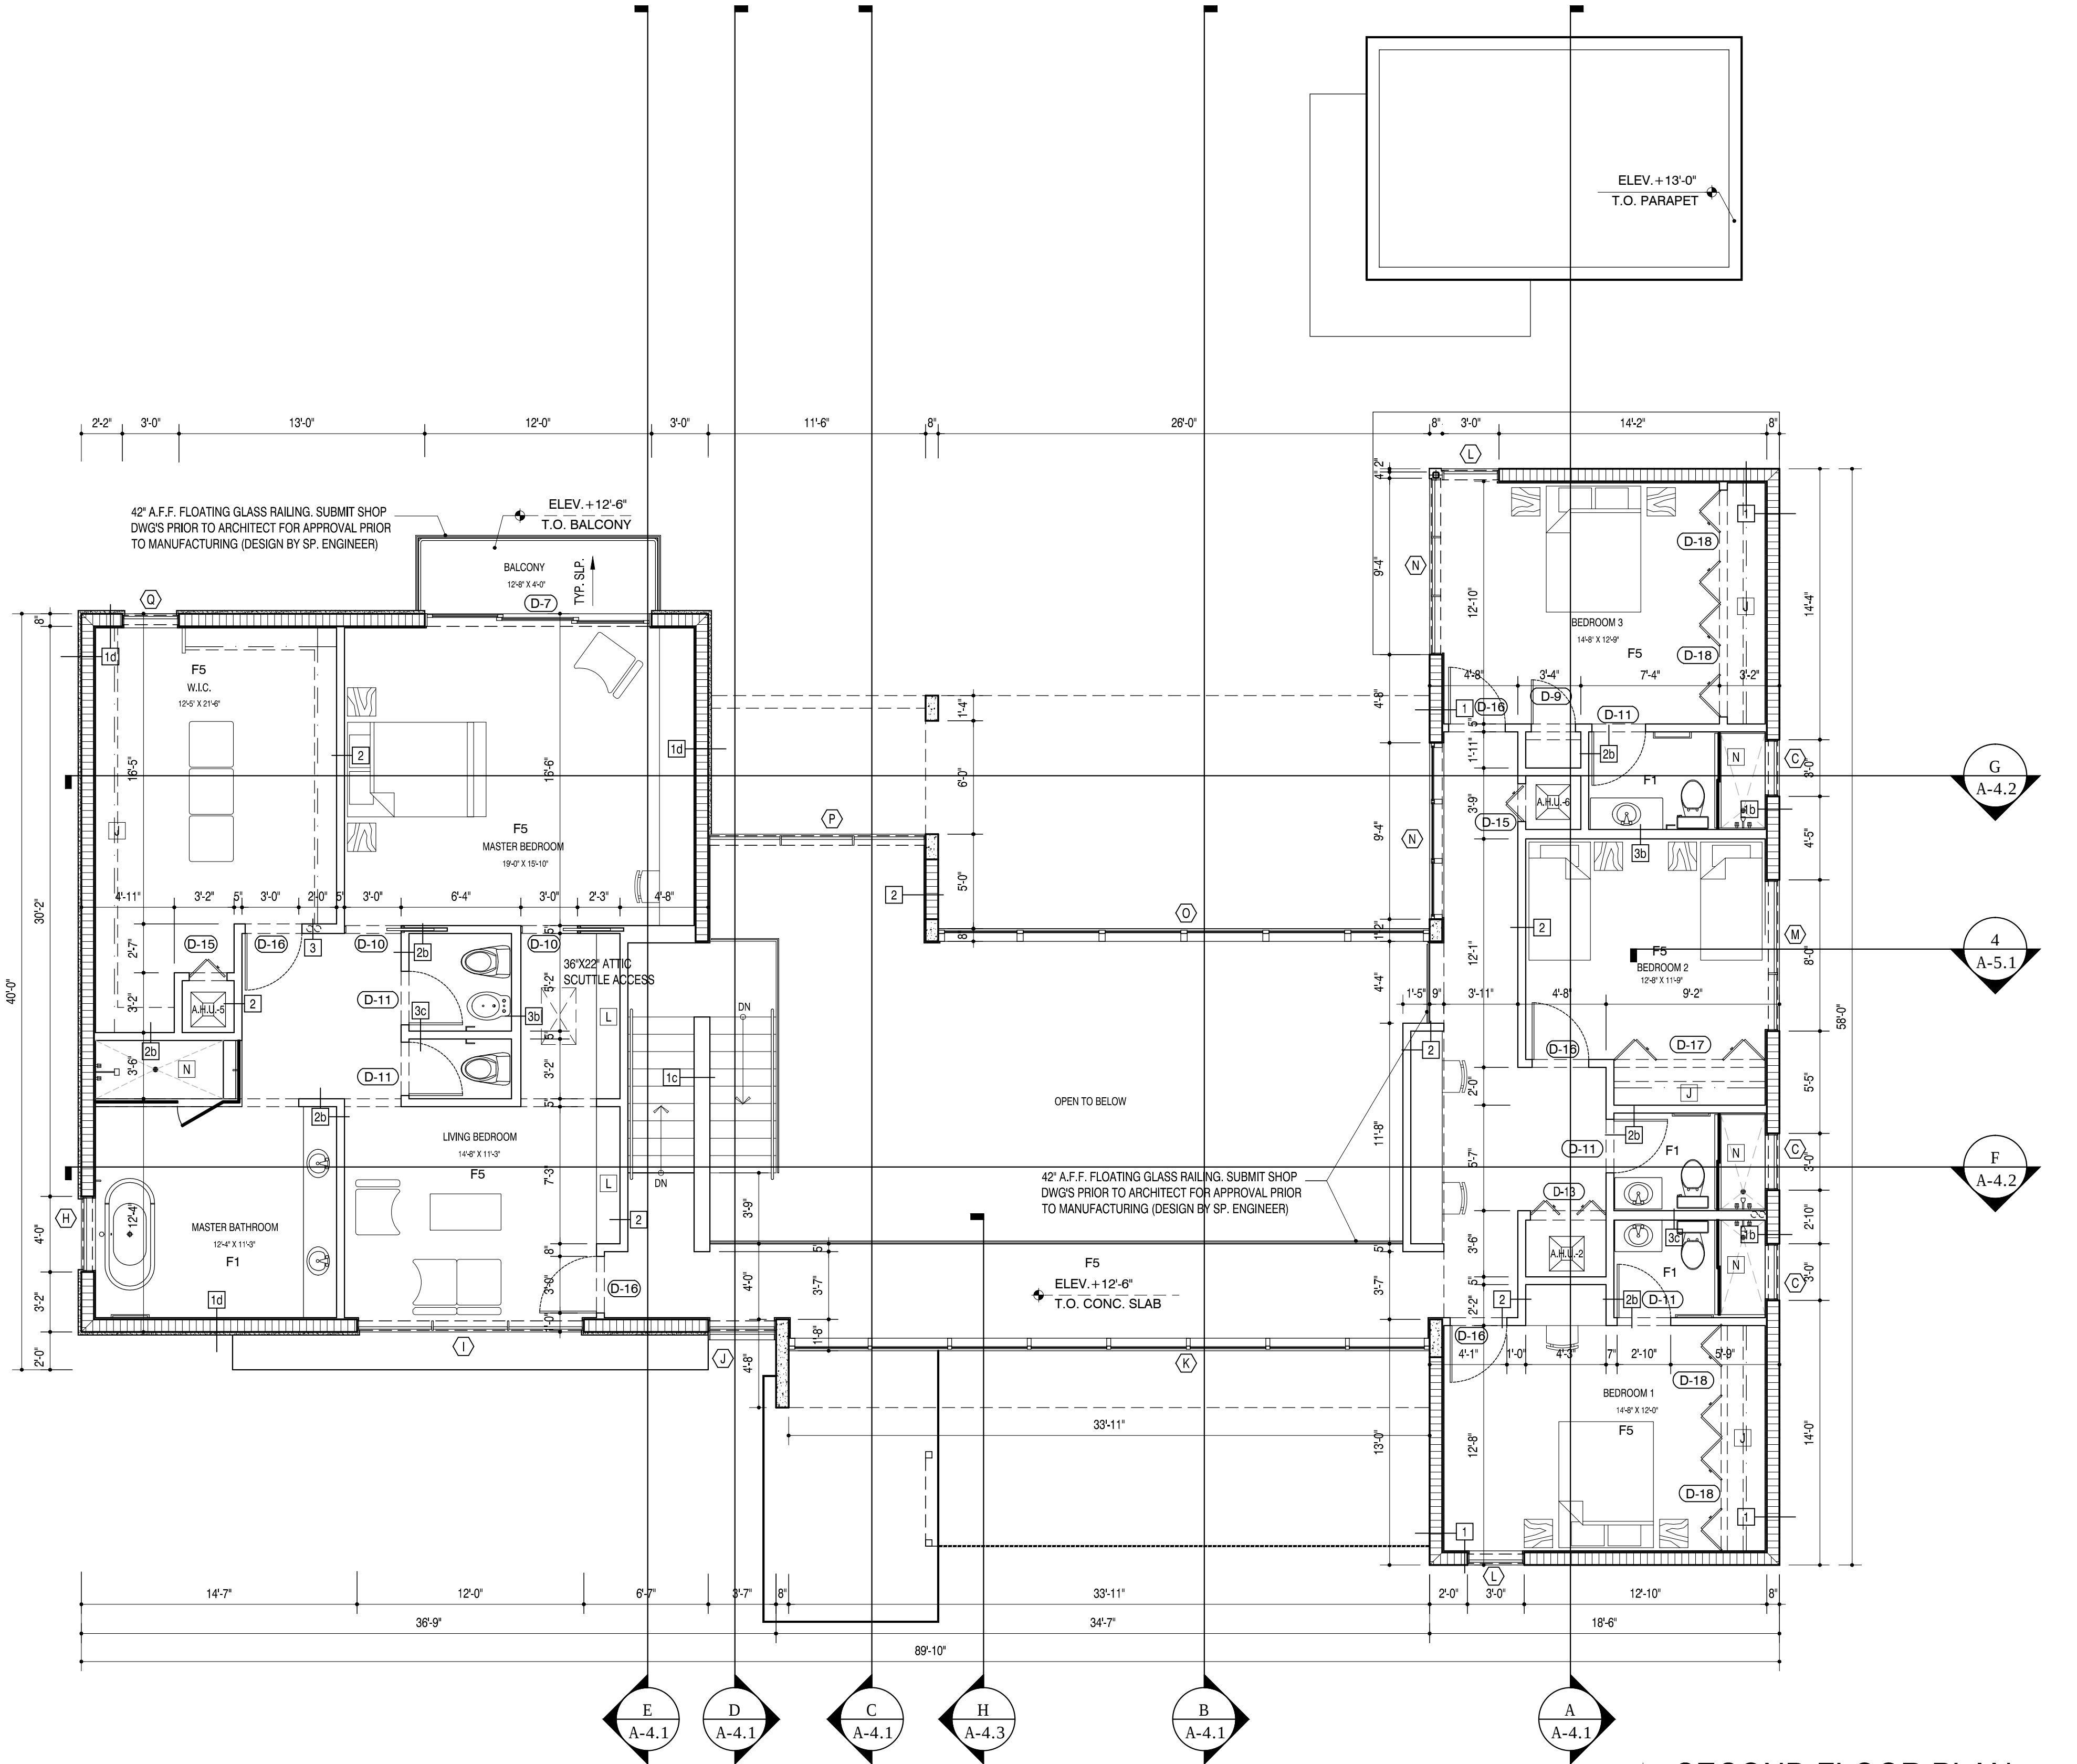

RAMOSMARTINEZarchitects

MIAMI 655 W. FLAGLER ST. SUITE 205 MIAMI, FL 33130
NEW YORK 11 ERIE STREET 2ND FLOOR JERSEY CITY, NJ 07302
REGISTRATION: A.A. 28000528
WEBSITE: www.rmarq.com
TELEPHONE: 305-548-3006

NEW RESIDENCE
FOR
ELIGES INVESTORS CONSTRUCTION
AT
9841 SW 73rd COURT
PINECREST, FLORIDA 33156

STRUCTURAL ENGINEER: EASTERN ENGINEERING 3401 NW 82nd AVE. SUITE 370 MIAMI, FLORIDA 33122 TEL: 786-547-3517
MECHANICAL ENGINEER: ORLANDO RANGEL, P.E. - 65225 9940 SW 37th STREET, MIAMI, FLORIDA 33165 TEL: 786-547-3517
CIVIL ENGINEER: ANDRE D. MARTINEZ, P.E. - 85425 AM CIVIL - ENGINEERS & PLANNERS 860 SW 21st STREET MIAMI, FLORIDA 33135 TEL: 786-289-9414 amr0425@gmail.com
LANDSCAPE ARCHITECT: HUMBERTO RAMOS AIA 0017833
05/03/2023

COPYRIGHT - 2021 - RAMOSMARTINEZarchitects, inc.
THE DESIGNS, IDEAS AND DETAIL INDICATED OR REPRESENTED BY THIS DRAWING, CREATED AND DEVELOPED FOR USE ON THIS PROJECT, ARE OWNED BY AND THE LEGAL PROPERTY OF RAMOSMARTINEZ architects, inc. USE, REPRODUCTION, DISTRIBUTION OR ALTERATION IS PROHIBITED WITHOUT WRITTEN AUTHORIZATION BY THE ARCHITECT.

KEY PLAN:



COMM. NO.: 17-117
DATE: JANUARY, 2022
DRAWN BY:
CONTENT: FLOOR PLAN

SHEET NUMBER:

A-2.2

SECOND FLOOR PLAN

SCALE: 3/16" = 1'-0"