


DRAIN FIELD AND SEPTIC TANK CALCULATION	
A/C AREA MAIN HOUSE (1ST FLOOR)	2333.67 SQ.FT
A/C AREA MAIN HOUSE (2ND FLOOR)	2546.44 SQ.FT
A/C AREA GUEST HOUSE	258.89 SQ.FT
TOTAL A/C AREA	5139.0 SQ.FT
AS PER TABLE I	
4 BEDROOMS WITH - 2251 - 3300 SQ.FT.....	400 GALLONS/DAY
FOR EACH ADDITIONAL BEDROOM OR 750 SQ.FT (WHICHEVER IS GREATER).....	60 GALLONS/DAY
ADDITIONAL 1839.0 SQ.FT / 750 SQ.FT	180 GALLONS/DAY
6 BEDROOMS WITH - 5139.0 SQ.FT.....	580 GALLONS/DAY
1 ACRE = 43560.0 SQ.FT	2500 G.P.D
LOT SIZE = 15178.0 SQ.FT	871 G.P.D ALLOW TO DRAIN
SPLIT SYSTEM CALCULATIONS	
TOTAL F.U. = 58 F.U	
SYSTEM # 1 - 25 F.U. = 43%	
SYSTEM # 2 - 33 F.U. = 57%	
SYSTEM # 1 - 25 F.U. = 43%	
580 GALLONS x 0.43 = 249 G.P.D	
AS PER TABLE II	
249 GPD	900 GALLONS TANK CAPACITY IS REQUIRED
249 G.P.D / 0.6 = 415 SQ.FT DRAIN FIELD REQUIRED/ 415 SQ.FT PROVIDED	
207.5 SQ.FT RESERVED AREA REQUIRED/207.5 SQ.FT EXISTING TO REMAIN	
622.5 SQ.FT TOTAL UNOBSTRUCTED AREA REQUIRED/622.5 SQ.FT EXISTING TO REMAIN	
SYSTEM # 2 - 33 F.U. = 57%	
580 GALLONS x 0.57 = 331 G.P.D	
AS PER TABLE II	
331 GPD	1050 GALLONS TANK CAPACITY REQUIRED
331 G.P.D / 0.6 = 552 SQ.FT DRAIN FIELD REQUIRED/552 SQ.FT PROVIDED	
276 SQ.FT RESERVED AREA REQUIRED/276 SQ.FT PROVIDED	
828 SQ.FT TOTAL UNOBSTRUCTED AREA REQUIRED/828 SQ.FT PROVIDED	

NOTE:
THERE ARE NOT PERTINENT FEATURES ON ADJACENT PROPERTIES AND ACROSS THE STREET THAT MAY AFFECT THE SYSTEM INSTALLATION.

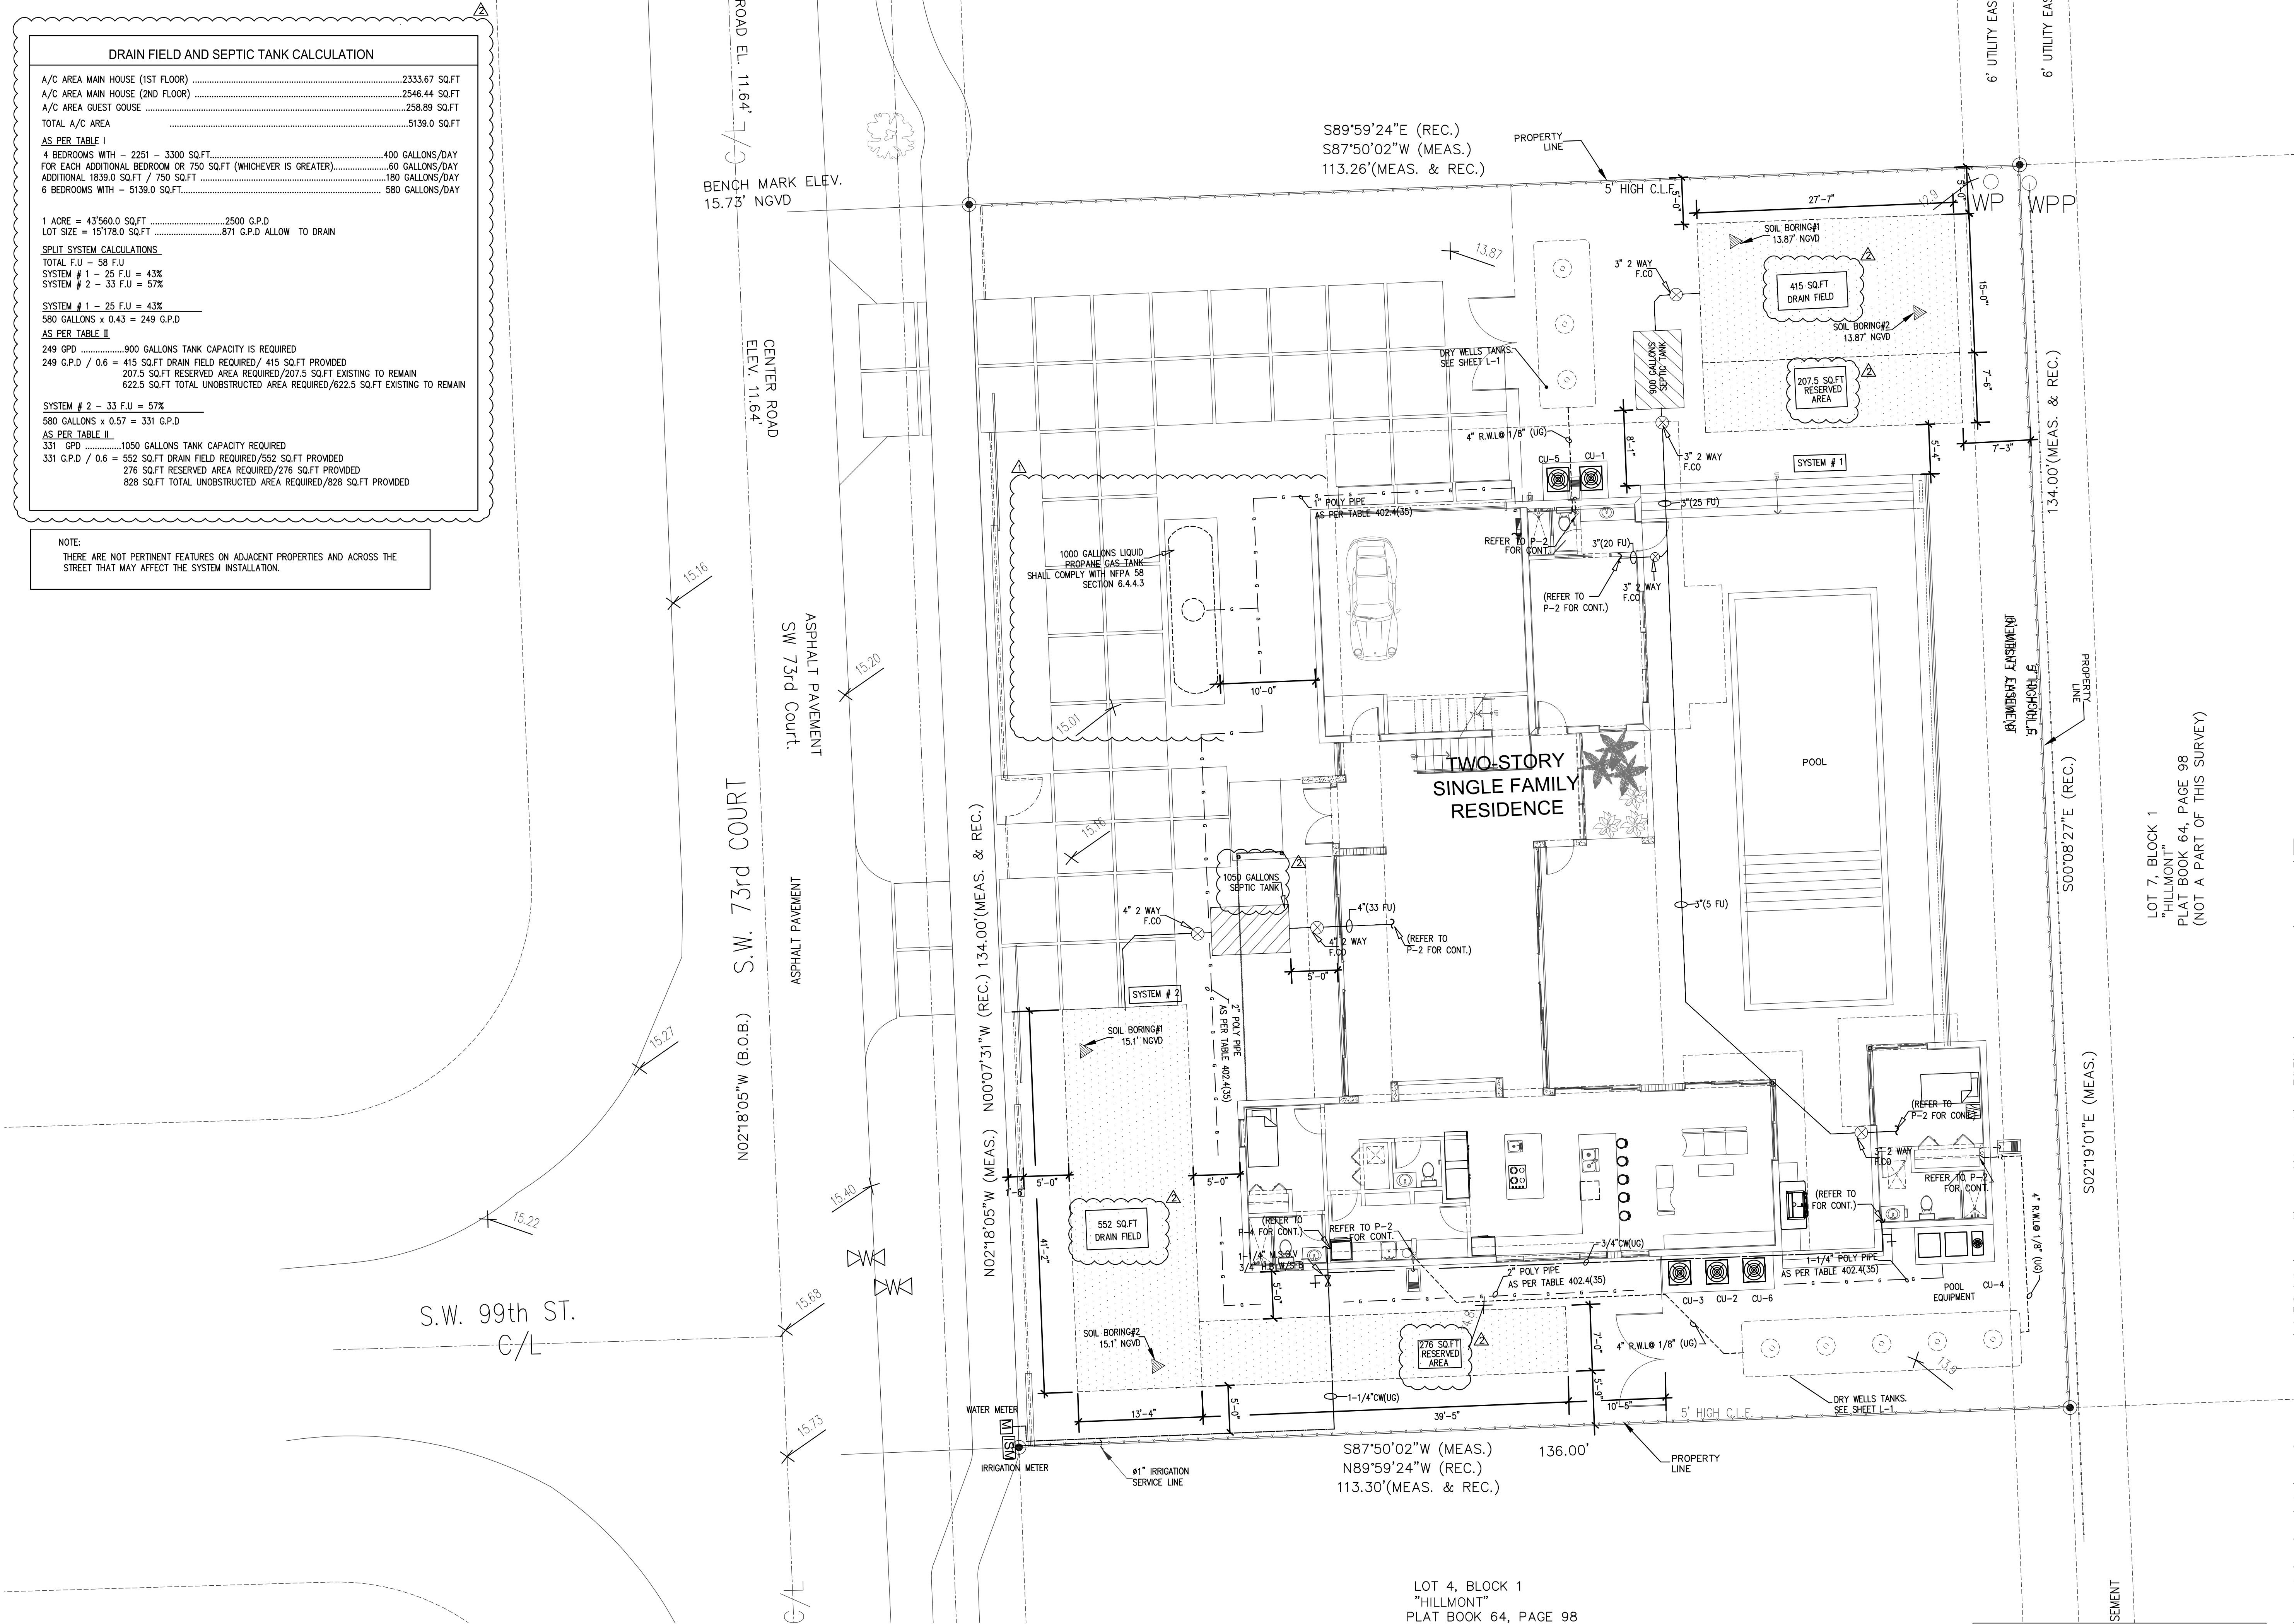

PLUMBING SITE PLAN
0 4 8 16 24 SCALE: 1/8" = 1'-0"



ORLANDO RANGEL
P.E. 60225
9940 SW 31st STREET MIAMI, FLORIDA 33165
TEL: 786-541 3511

RAMOSMARTINEZarchitec

MIAMI 655 W. FLAGLER ST. SUITE 205 MIAMI, FL 33130
NEW YORK 11 ERIE ST. 2ND FL. JERSEY CITY, NJ 07310

REGISTRATION: A 4,20000528
WEBSITE: www.rmarq.com
TELEPHONE: 305-548-3006

NEW RESIDENCE
FOR
ELIGES INVESTORS CONSTRUCTION
AT
9841 SW 73rd COURT
PINECREST, FLORIDA 33156

STRUCTURAL ENGINEER: _____ SEAL: _____
EASTERN ENGINEERING
3401 NW 80th AVE. SUITE 370
MIAMI, FLORIDA 33122 305-599-8133
MECHANICAL ENGINEER: _____

CIVIL ENGINEER: _____

LANDSCAPE ARCHITECT: _____
ARCHITECT: HUMBERTO RAMOS
A/E 0017853

COPYRIGHT - 2021 - **RAMOS**MARTINEZarchitects, inc.
THE DESIGNS, IDEAS AND DETAIL INDICATED OR REPRESENTED BY THIS DRAWING
CREATED AND DEVELOPED FOR USE ON THIS PROJECT, ARE OWNED BY AND THE LI
PROPERTY OF RAMOSMARTINEZ architects, inc. USE, REPRODUCTION, DISTRIBUTION
ALTERATION IS PROHIBITED WITHOUT WRITTEN AUTHORIZATION BY THE ARCHITECT.

KEY PLAN:
08-09-22 B.D.C
02-24-23 B.D.C



COMM. NO.: 17-117 NO: REVISION: D/

DATE: JANUARY, 2022

DRAWN BY: _____

CONTENT: _____

SHEET NUMBER: **P-1**