


WALL LEGEND (SEE SHEET A-7 WALL DETAIL)

- INDICATES 8" MASONRY WALL. REFER TO STRUCTURAL PLAN FOR SIZE & SPACING OF VERT. REINFORCING
INTERIOR SIDE OF MASONRY WALLS TO BE FURRED OUT WITH MTL. FURRING CHANNEL AND FINISHED WITH 1/2" GYPSUM WALL BOARD. EXTERIOR SURFACE TO BE STUCCOED.
- FIRESTONE BUILDING PRODUCTS / SERIES 1000 ALUMINUM WALL PANEL SYSTEM. N.O.A.: 19-0815.01.
- INDICATES METAL STUDS PARTITION 16" O.C. WITH 1/2" DRYWALL FINISH EACH SIDE.

FLOOR PLAN LEGEND:

- A REFRIGERATORS
B DOUBLE SINK
C INTEGRATED DISHWASHER
D FRAMED COOKTOP
E OVERHEAD CABINETS
F 36" HIGH COUNTER
G NOT USED
H WASHER / DRYER
I SINGLE SINK
J ROD AND SHELF
K BBQ. GRILL
L SHELVES
M ELECTRICAL METER
N TYP. GLASS SHOWER ENCLOSURE
O VANITY
P ELECTRICAL PANEL
Q ELECTRIC WATER HEATER
R 30" HEIGHT DESK
S TANKLESS GAS WATER HEATER

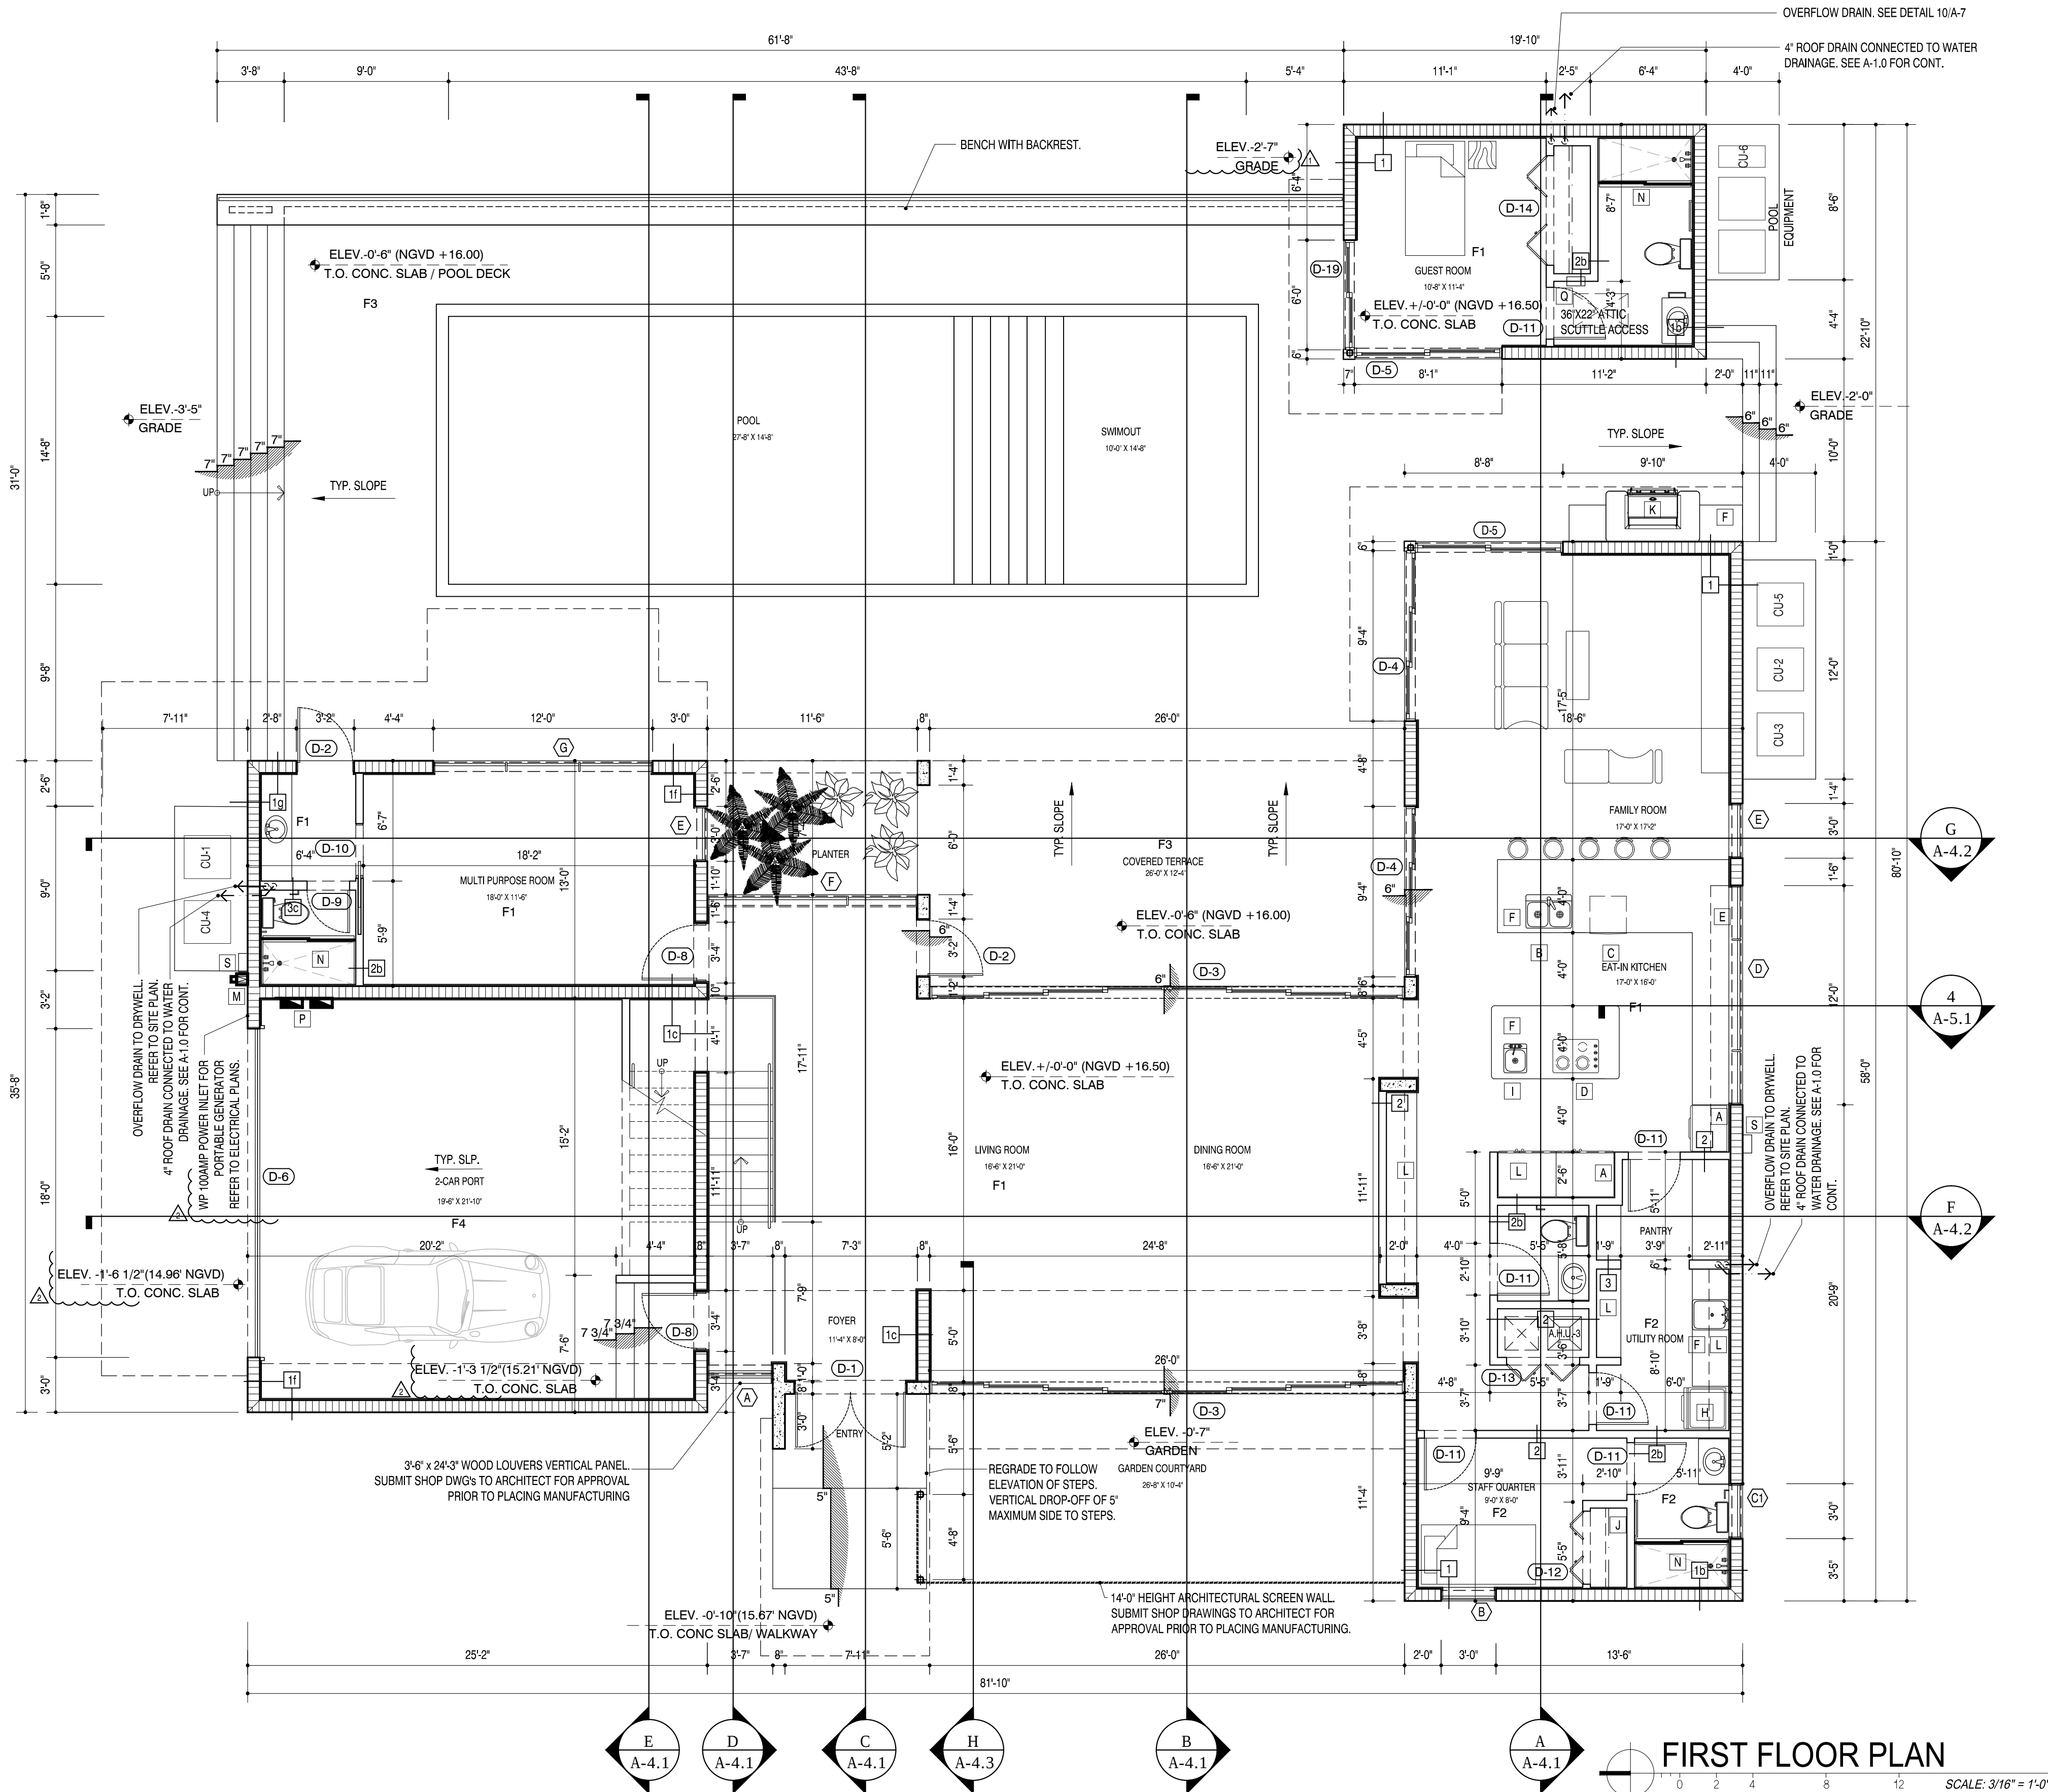

RAMOSMARTINEZarchitects

MIAMI 255 W. FLAGLER ST. SUITE 205 MIAMI, FL 33130
NEW YORK 11 ERIE STREET 2ND FLOOR JERSEY CITY, NJ 07302
REGISTRATION: A.A. 26000528
WEBSITE: www.rmao.com
TELEPHONE: 305-548-3006

NEW RESIDENCE
FOR
ELIGES INVESTORS CONSTRUCTION
AT
9841 SW 73rd COURT
PINECREST, FLORIDA 33156

STRUCTURAL ENGINEER: EASTERN ENGINEERING 3401 NW 80th AVE. SUITE 370 MIAMI, FLORIDA 33122
SEAL: SUITE 370 MIAMI, FLORIDA 33122 305-599-8133

MECHANICAL ENGINEER: ORLANDO RANGEL, P.E. - 65025 9940 SW 37th STREET MIAMI, FLORIDA 33155
TEL.: 786-547-3517

CIVIL ENGINEER: ANDRE D. MARTINEZ, P.E. - 85425 AM CIVIL ENGINEERS & PLANNERS 880 SW 21st STREET MIAMI, FLORIDA 33135
TEL.: 786-289-9414 amcu2005@gmail.com

LANDSCAPE ARCHITECT: 05/03/2023
ARCHITECT: HUMBERTO RAMOS APR 07/18/23

COPYRIGHT - 2021 - RAMOSMARTINEZarchitects, inc.
THE DESIGNS, IDEAS AND DETAIL INDICATED OR REPRESENTED BY THIS DRAWING, CREATED AND DEVELOPED FOR USE ON THIS PROJECT, ARE OWNED BY AND THE LEGAL PROPERTY OF RAMOSMARTINEZarchitects, inc. USE, REPRODUCTION, DISTRIBUTION OR ALTERATION IS PROHIBITED WITHOUT WRITTEN AUTHORIZATION BY THE ARCHITECT.

KEY PLAN:

COMM. NO.: 17-117
DATE: JANUARY, 2022
NO. REVISION: 07/20/2022
Building Comments
02/28/2023
Building Comments

DRAWN BY:
CONTENT: FLOOR PLAN

SHEET NUMBER:

A-2.1