
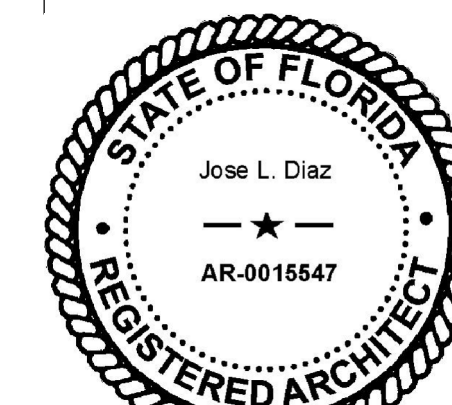


[illegible]

RENOVATION AND ADDITION
FOR:
CHRISTOPHER AND LISA MONTERO
LOCATED AT:
6445 SW 107 STREET
VILLAGE OF PINECREST, FLORIDA

J L D
A R C H I T E C T
CORPORATION
AA-26003440
8592 s.w. 169th terrac
miami, florida 33157
(305) 310-5992

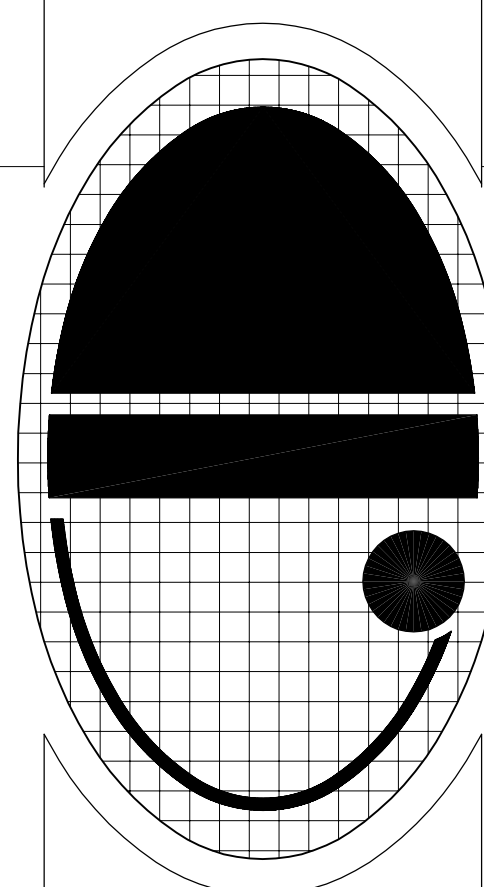


JOSE L. DIAZ, ARCHITECT
AR-0015547

DRAWN
CHECKED
DATE 11/14/22
SCALE
JOB NO.
SHEET


A-5

OF SH


COPYRIGHT © 2022 JOSE L. DIAZ ARCHITECT The architectural design and detail drawings for this building, and or overall project, are the legal property of and all rights are reserved by the architect. Their use for reproduction, construction or distribution is prohibited unless

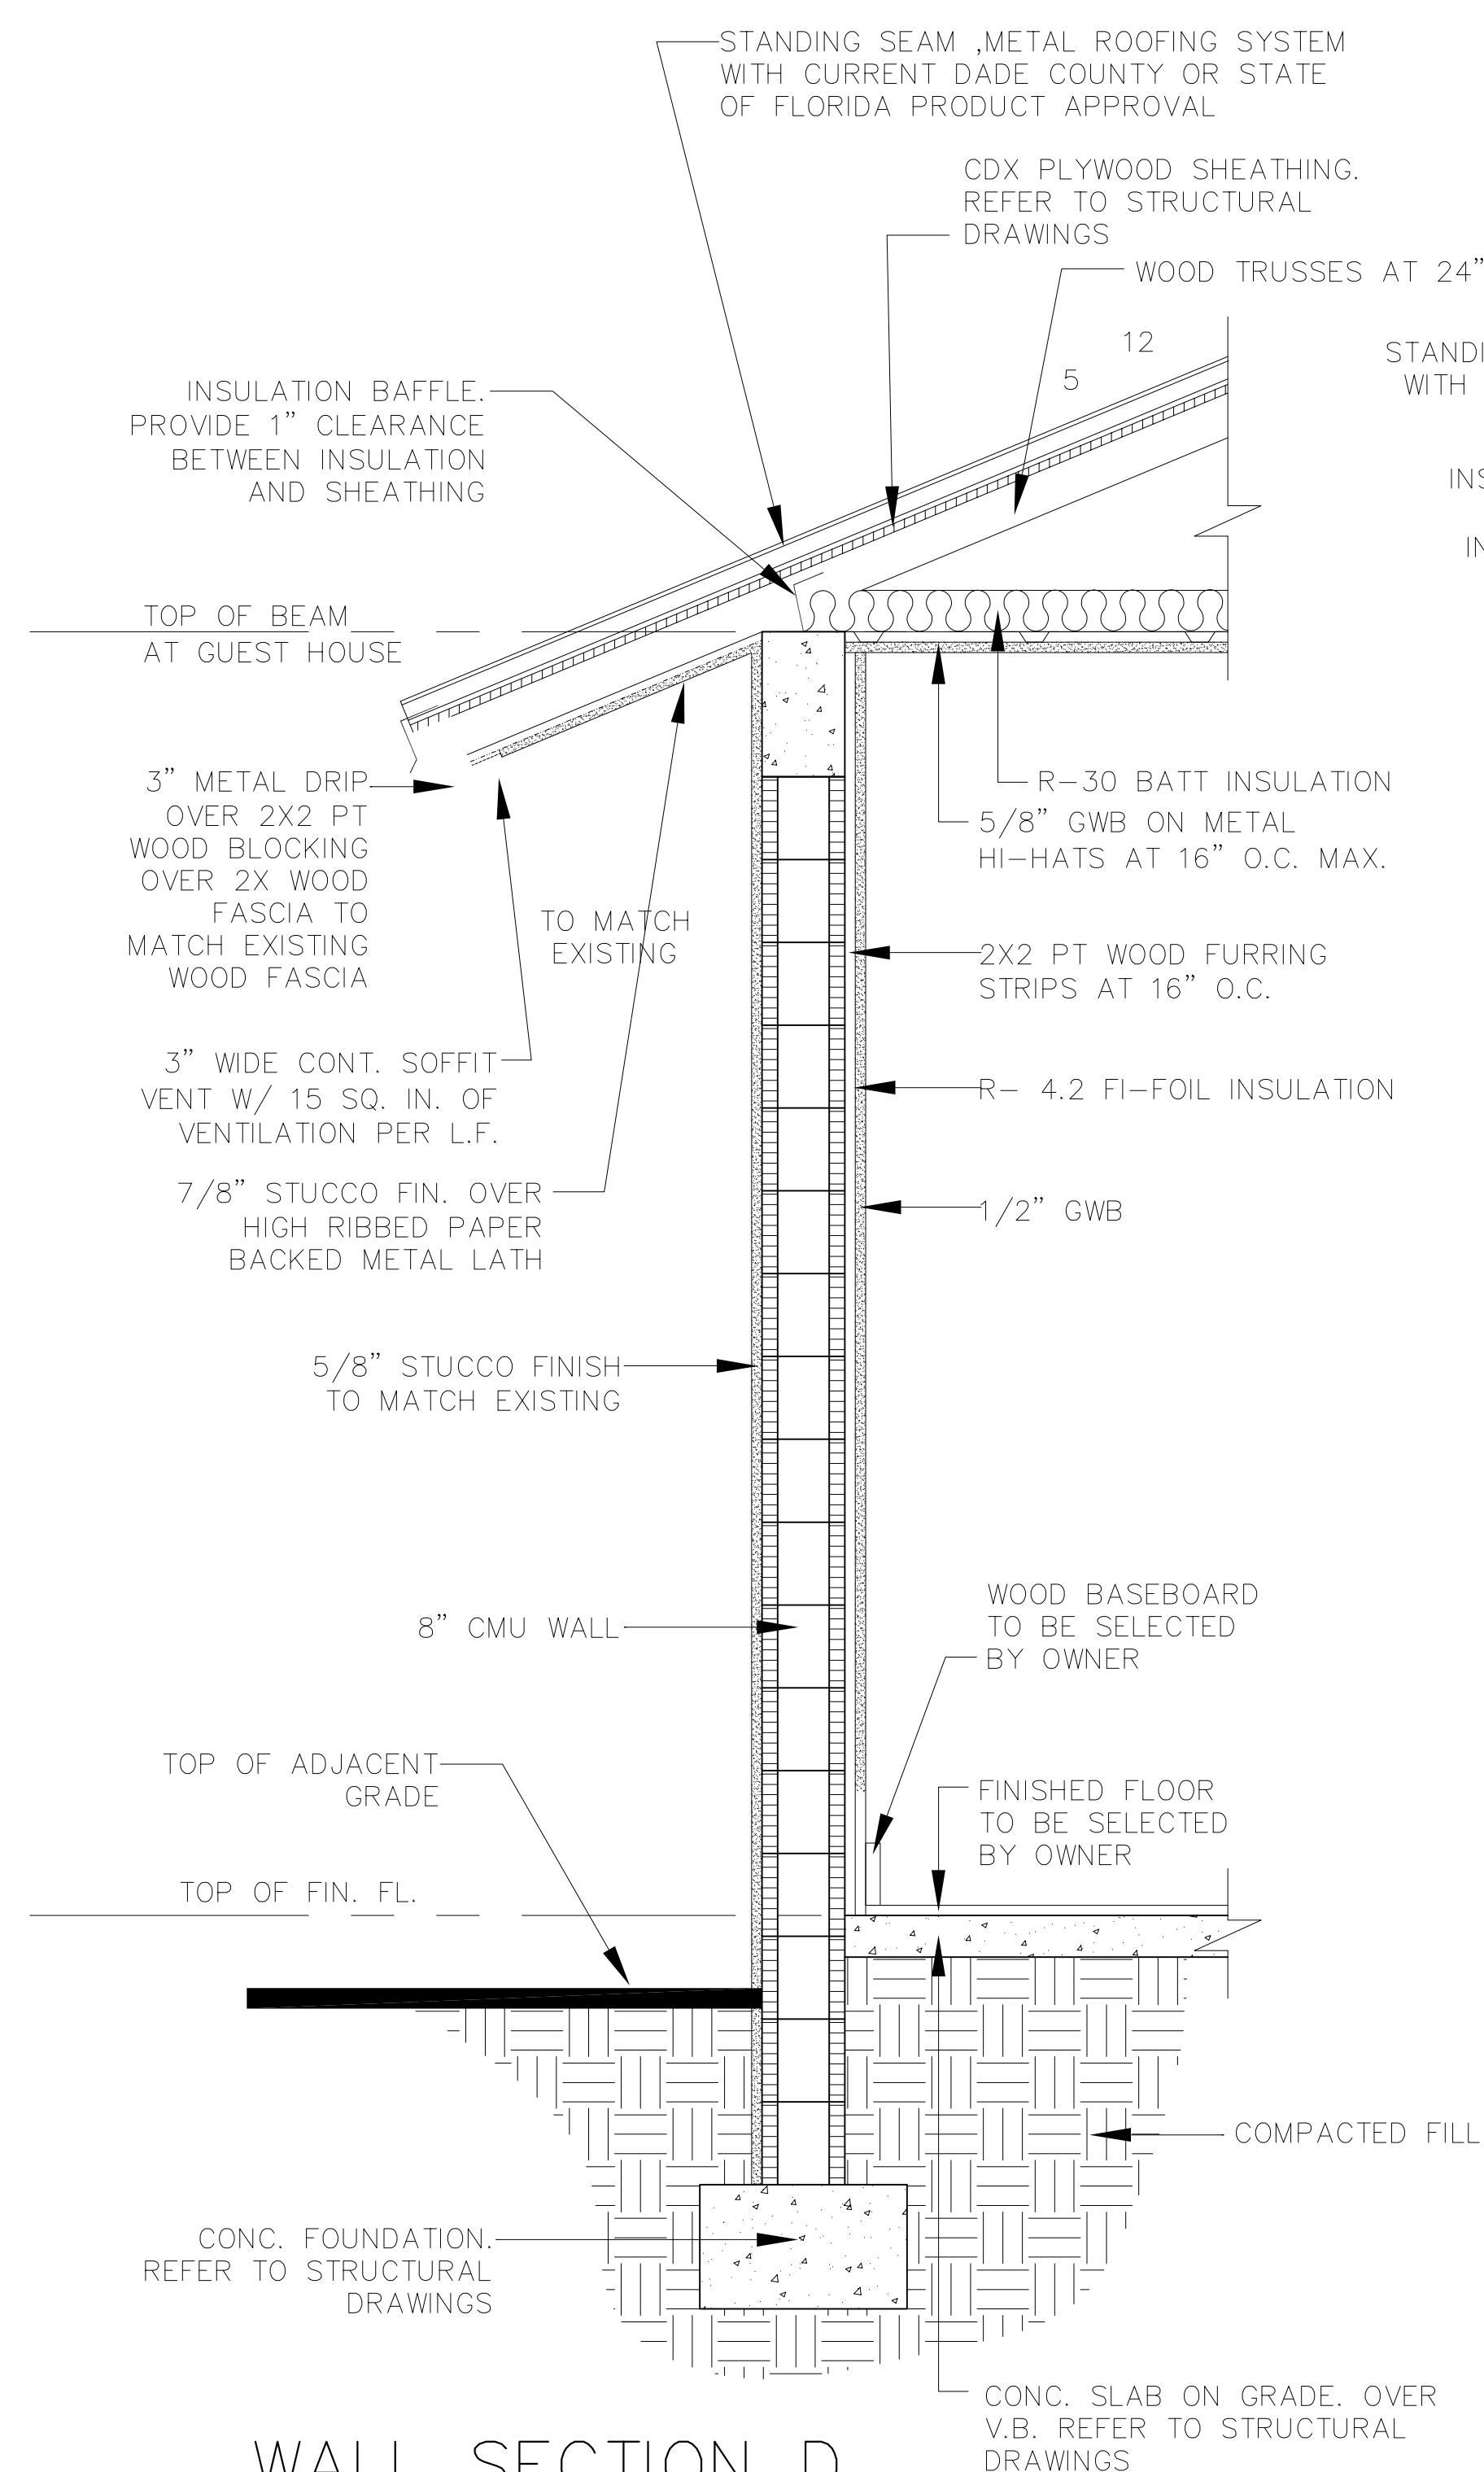


WALL SECTION D

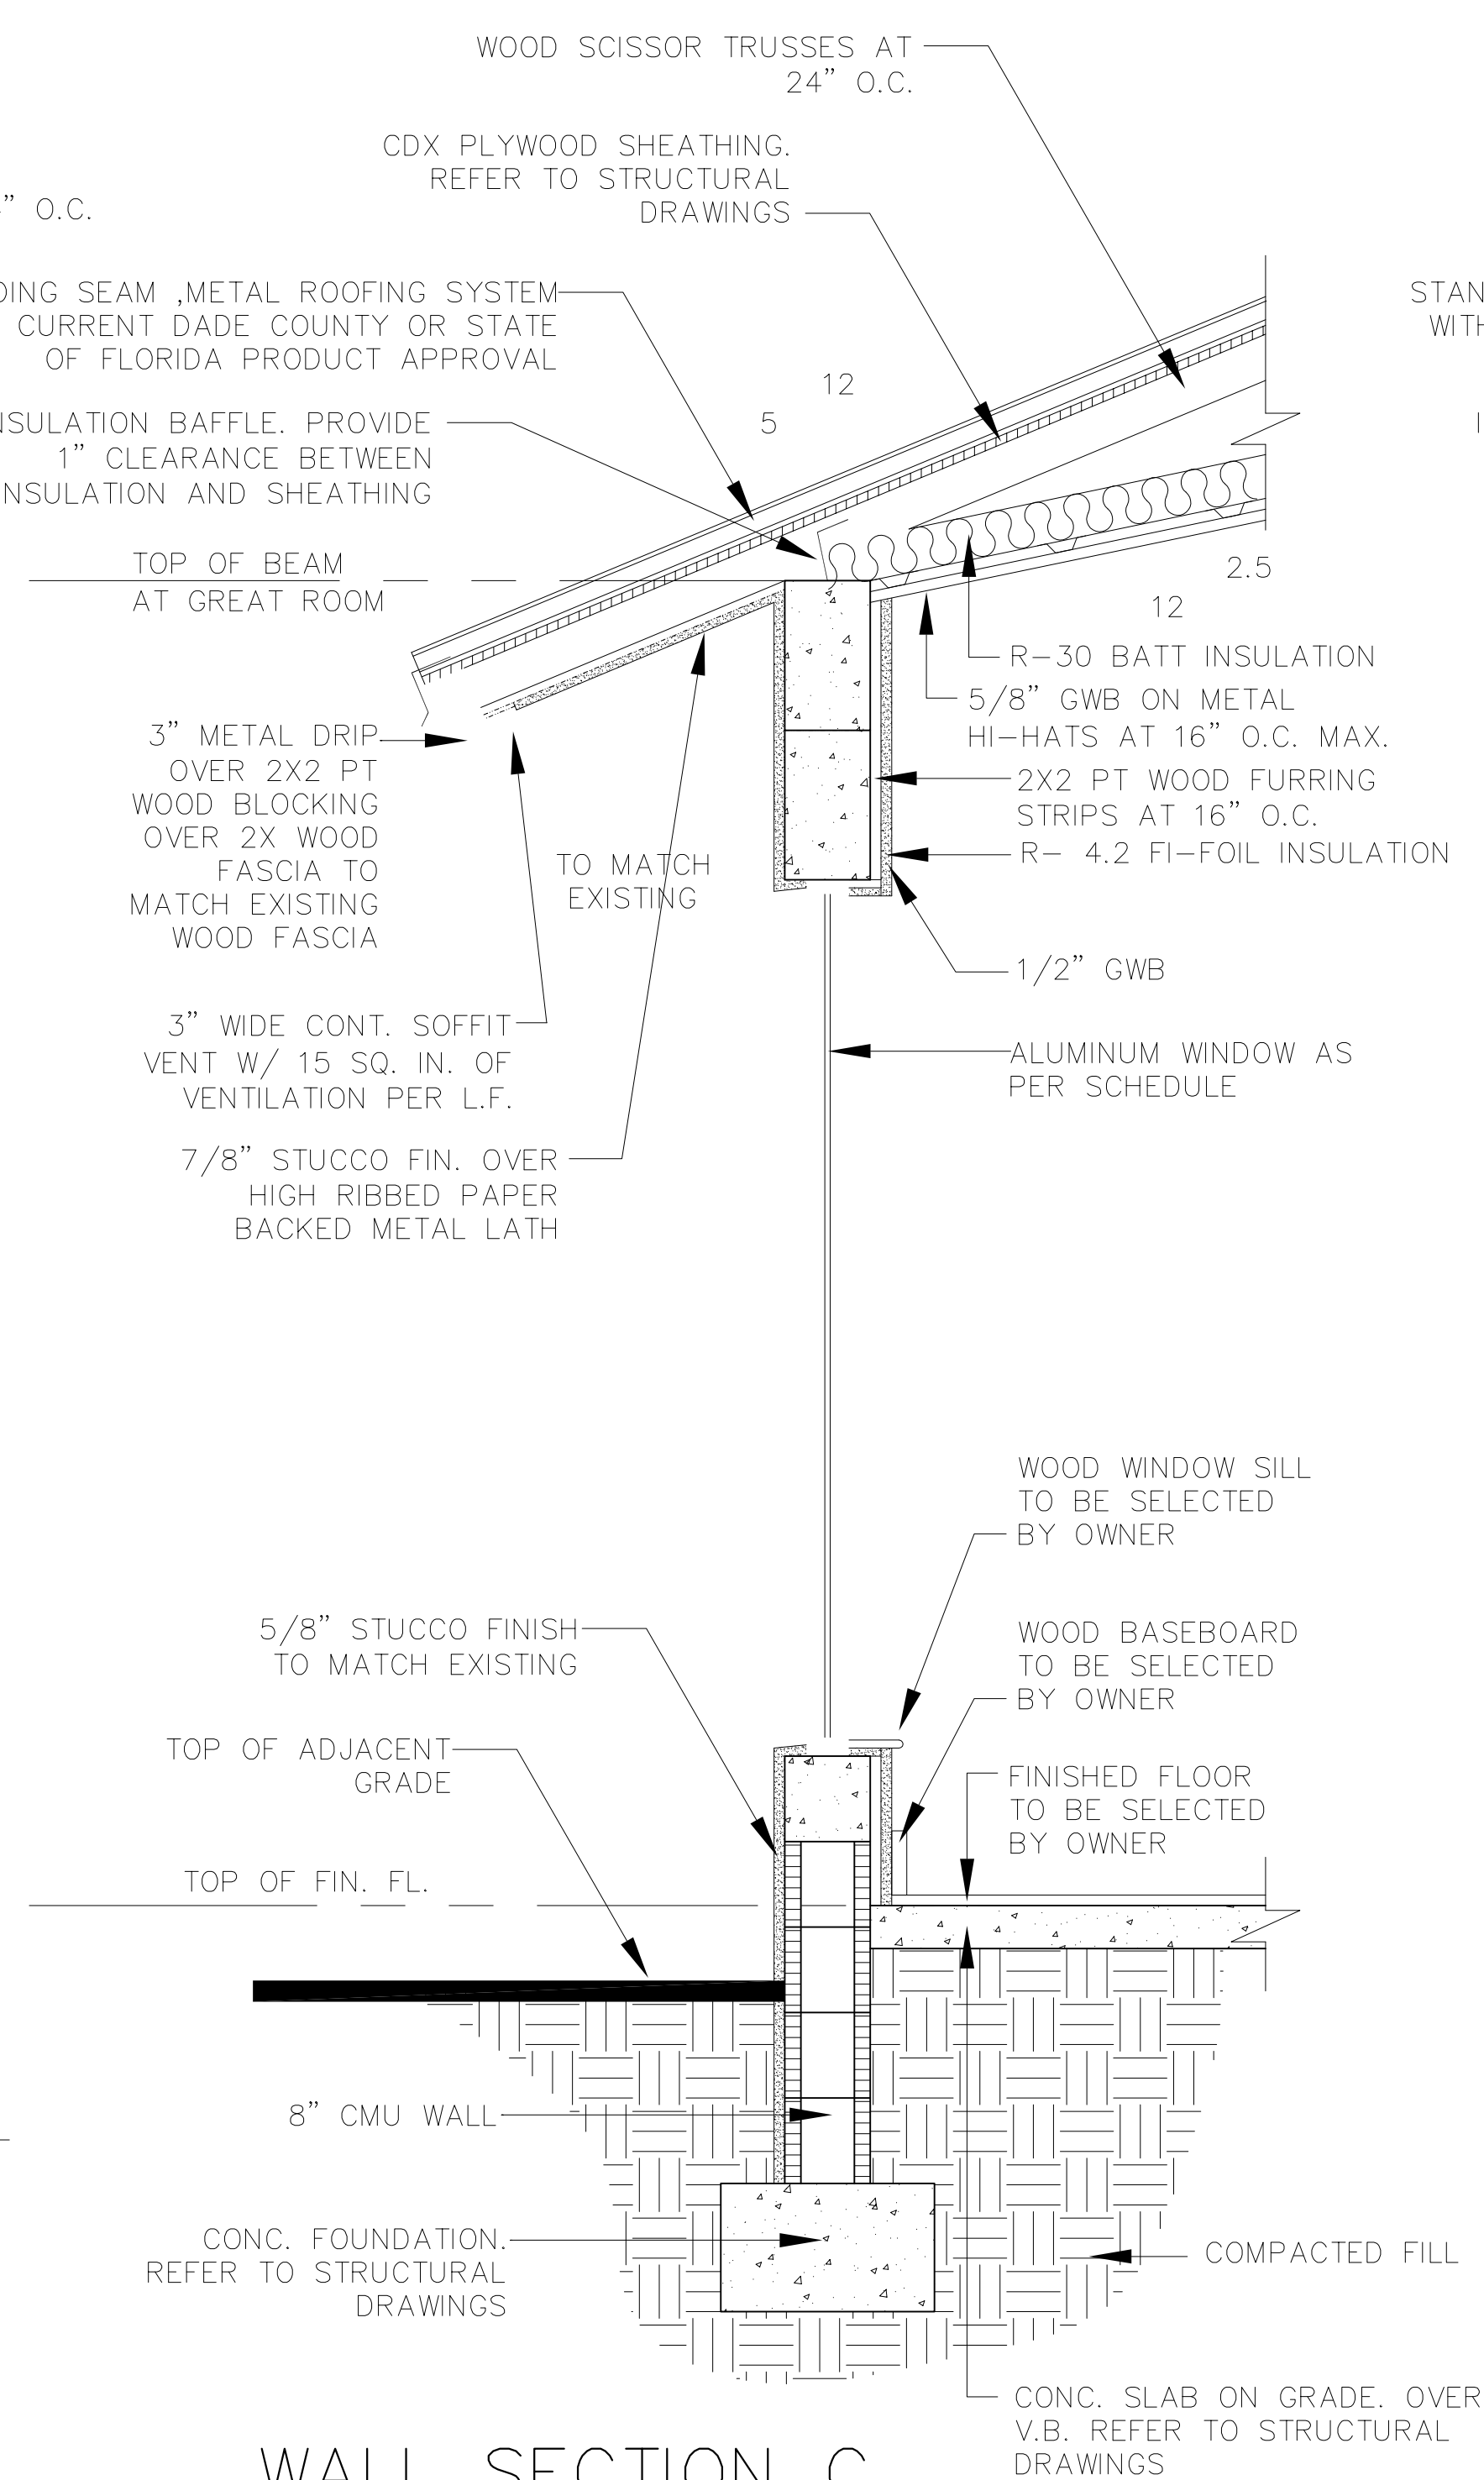

WALL SECTION C

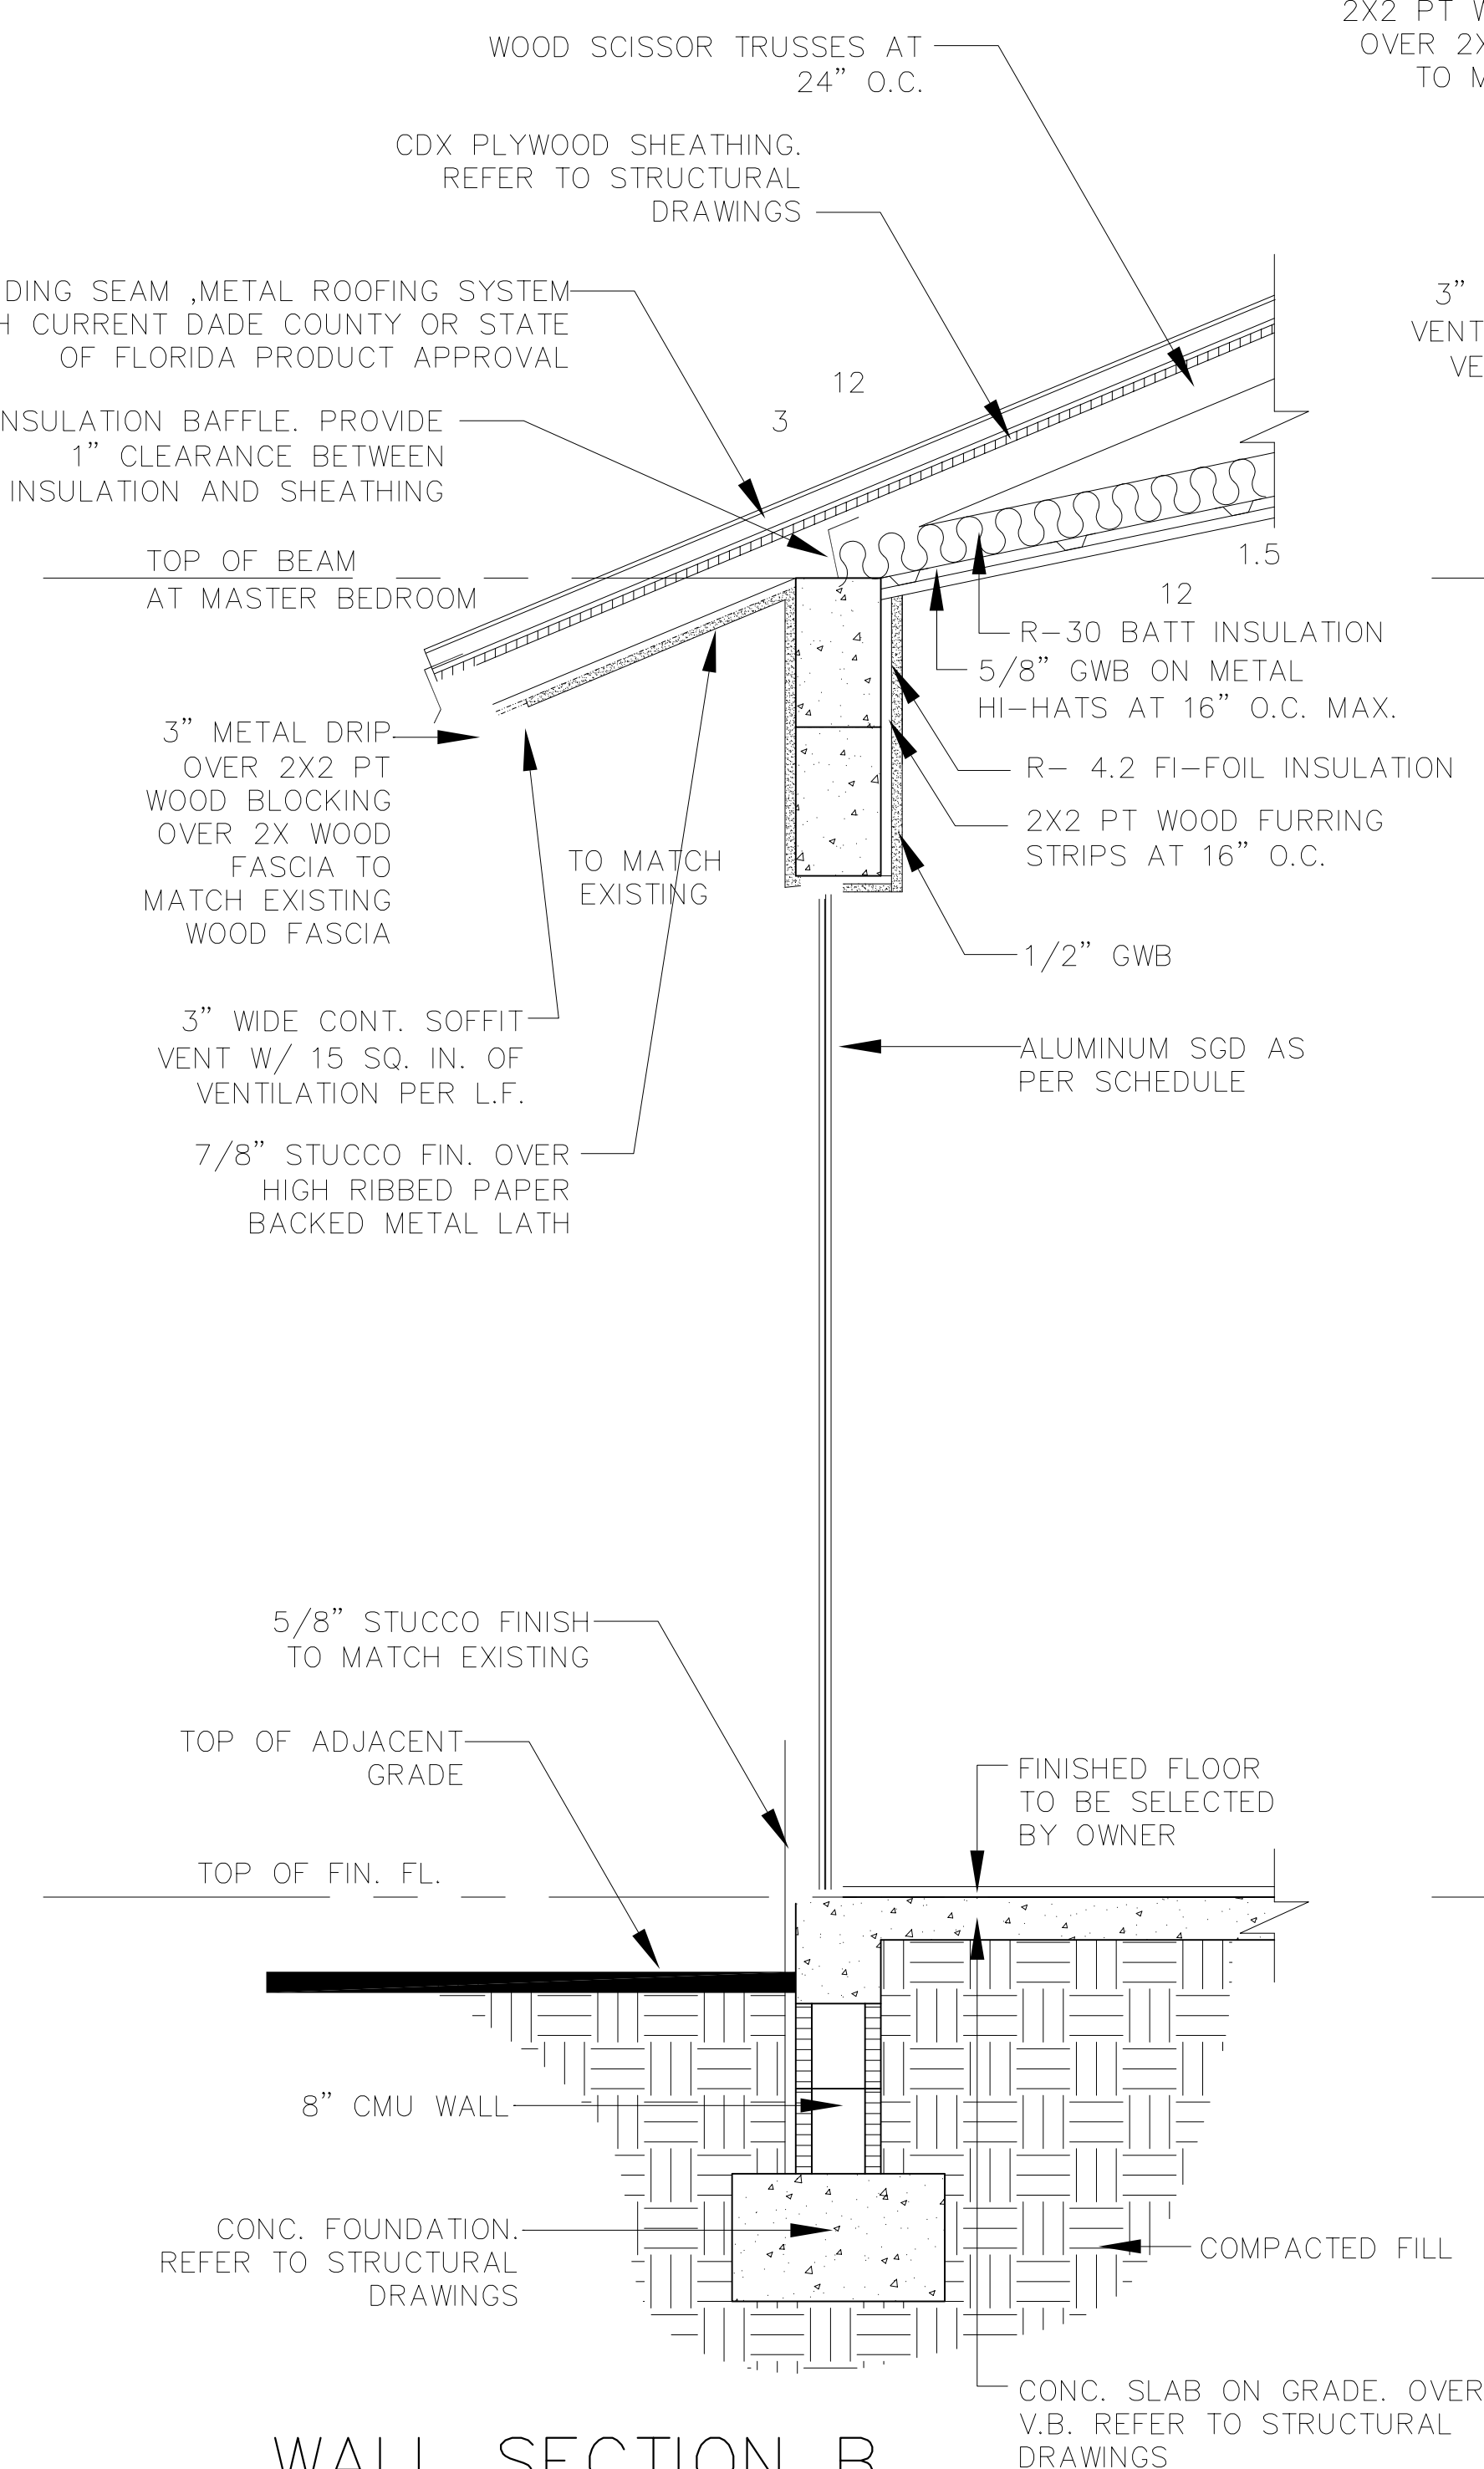

WALL SECTION B

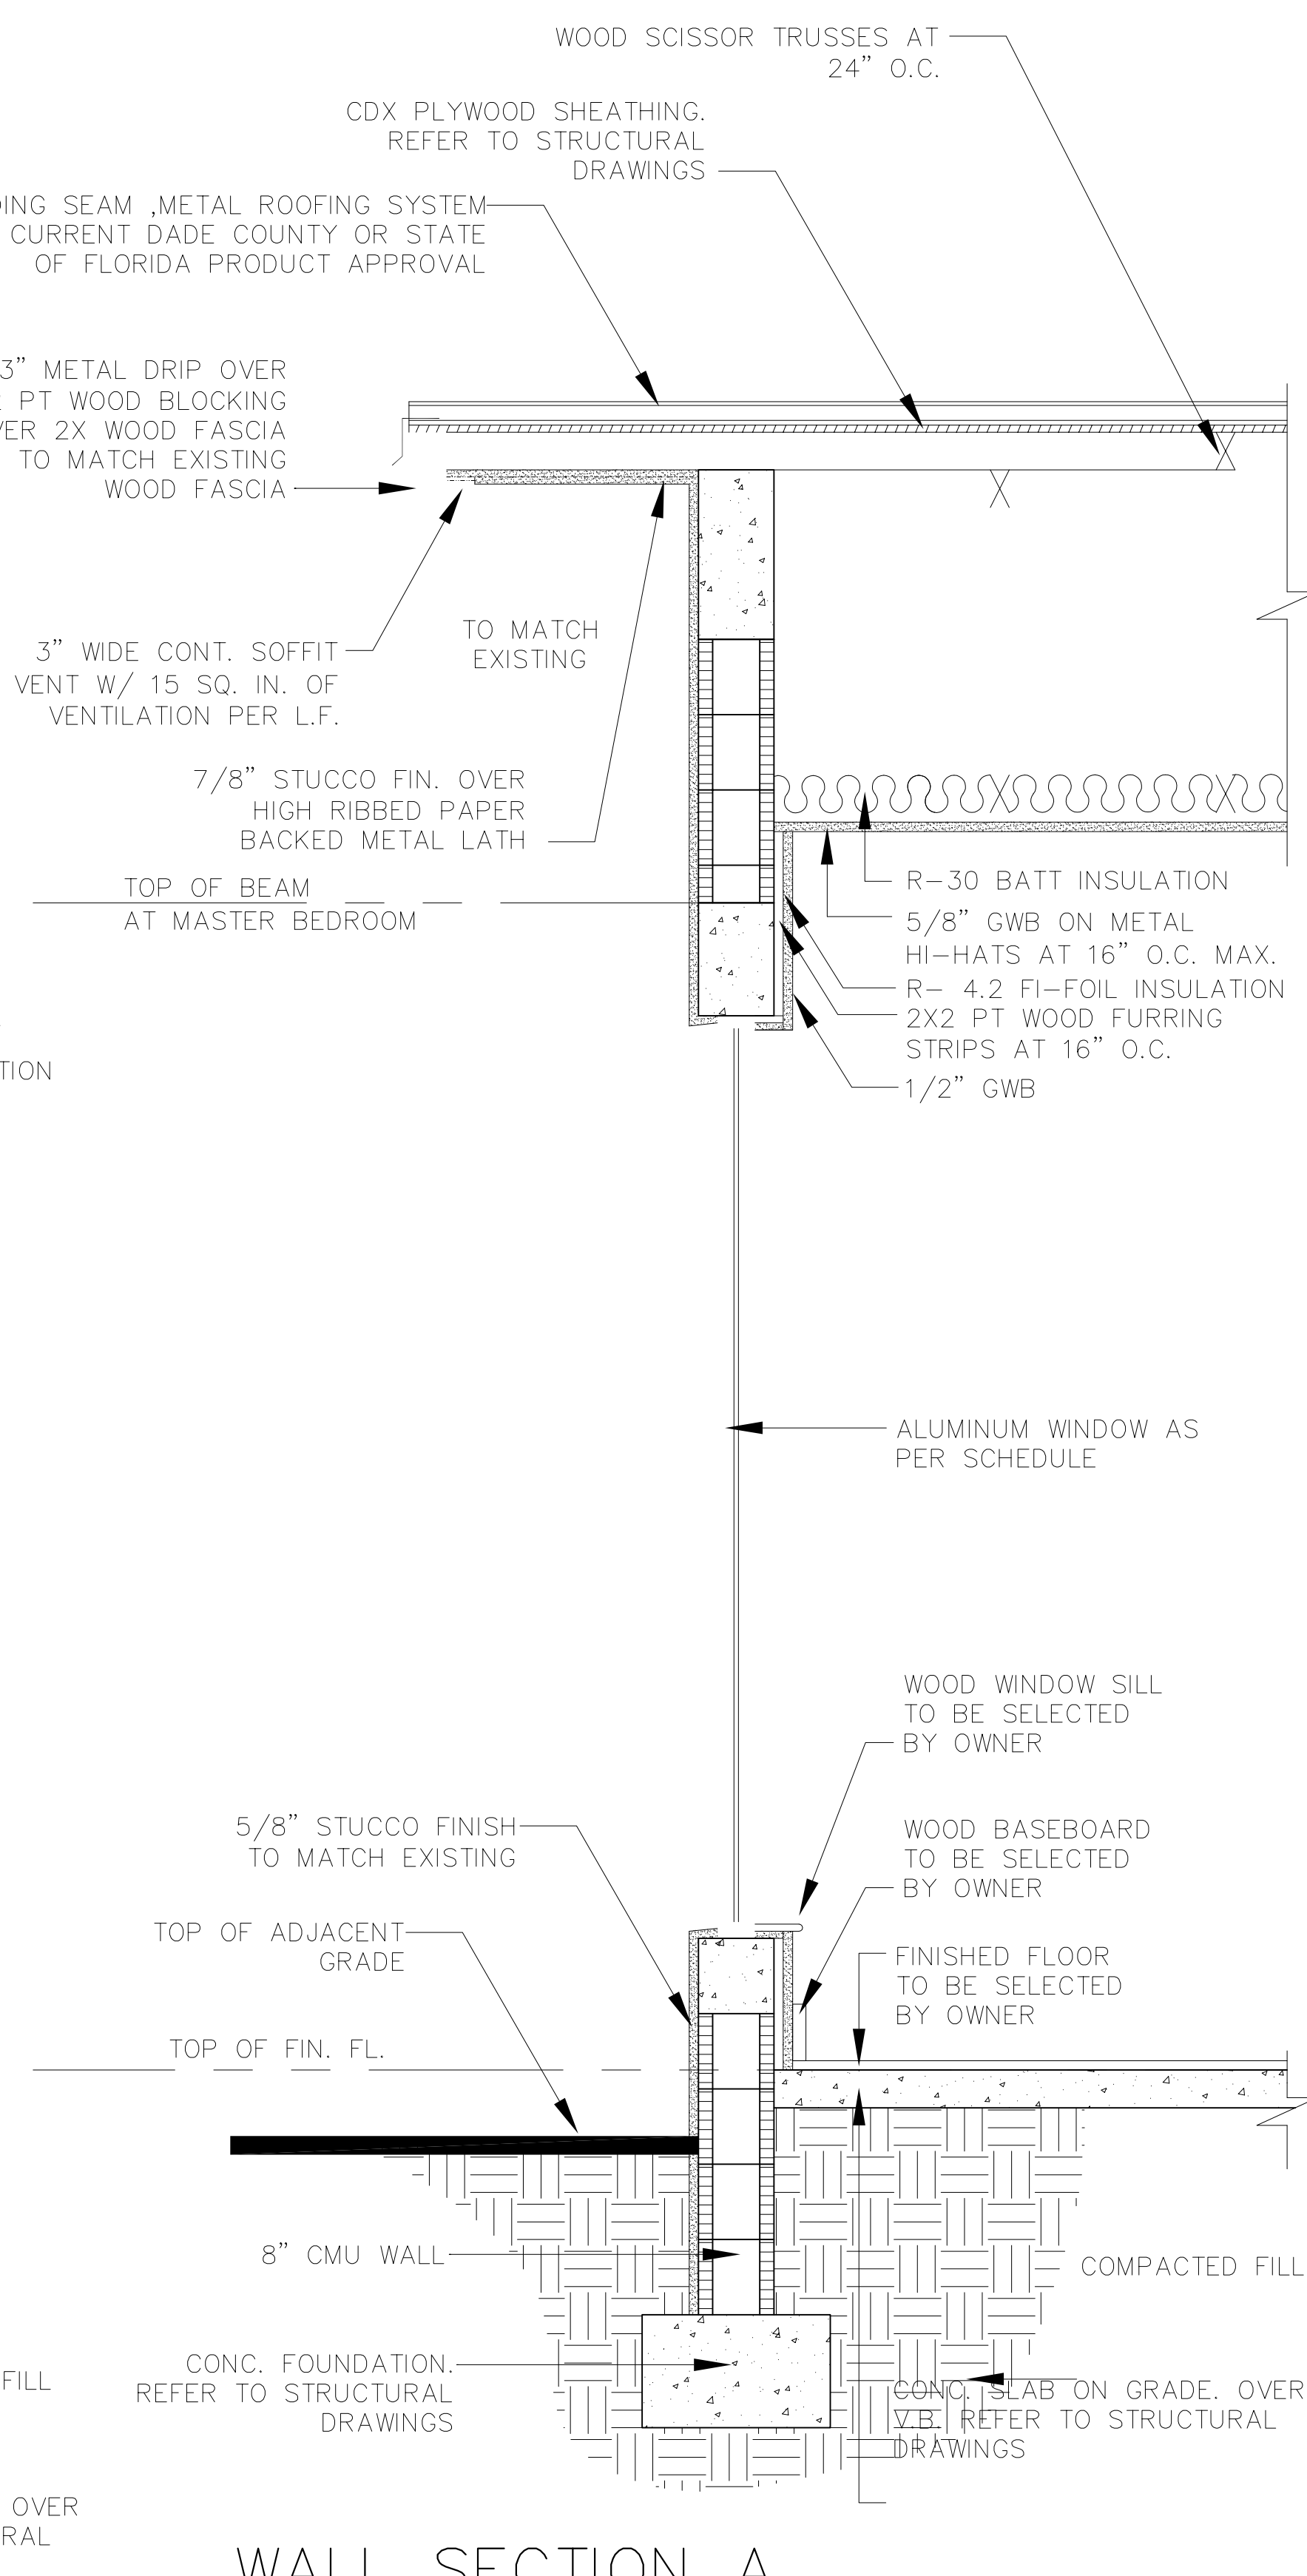

WALL SECTION A

TYPICAL WALL SECTIONS

SCALE: $3/4" = 1'-0"$