
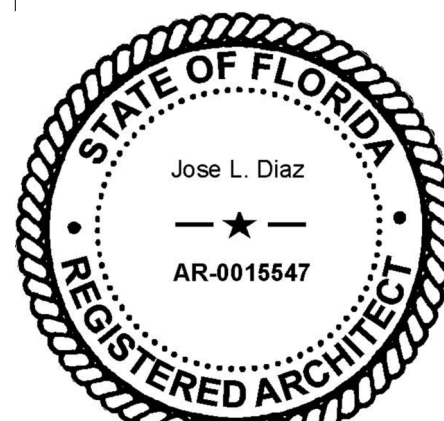


[illegible]

RENOVATION AND ADDITION
FOR:
CHRISTOPHER AND LISA MONTERO
LOCATED AT:
6445 SW 107 STREET
VILLAGE OF PINECREST, FLORIDA

J L D
A R C H I T E C T
CORPORATION
AA-26003440
8592 s.w. 169th terrace
miami, florida 33157
(305) 310-5992

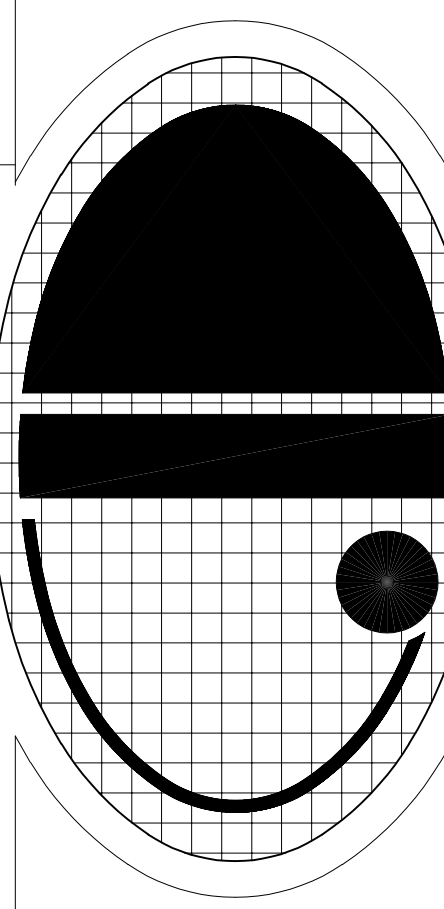

JOSE L. DIAZ, ARCHITECT
AR-0015547


DRAWN
CHECKED
DATE 11/14/22
SCALE
JOB NO.
SHEET

A-2.2


OF SHEETS

INTERIOR WINDOW & DOOR SCHEDULE					
MARK	SIZE (W x H)	UNIT TYPE	UNIT LOCATION	NOTES	
A	(4)27" x 72"	PW	LOUNGE	1, 2, 3, 4, 5, 6, 8, 9	
B	36" x 63"	PW	GARAGE CONNECTOR	1, 2, 3, 4, 5, 6, 8, 9	
C	36" x 96"	FD	GARAGE CONNECTOR	1, 2, 3, 4, 5, 6, 8	
D	36" x 96"	PW	SHOWER	1, 2, 3, 4, 5, 6, 8	
E	36" x 96"	PW	BEDROOM	1, 2, 3, 4, 5, 6, 8	
F	36" x 96"	FD	BEDROOM	1, 2, 3, 4, 5, 6, 7, 8	
G	(2)36" x 96"	PW	GREAT ROOM	1, 2, 3, 4, 5, 6, 8	
H	(2)36" x 96"	PW	GREAT ROOM	1, 2, 3, 4, 5, 6, 8	
J	72" x 96"	SGD	GREAT ROOM	1, 2, 3, 4, 5, 6, 8	
K	(3)36" x 96"	PW	GREAT ROOM	1, 2, 3, 4, 5, 6, 8	
K.1	SEE ELEV.	PW	GREAT ROOM	1, 2, 3, 4, 5, 6, 8	
L	72" x 96"	SGD	GREAT ROOM	1, 2, 3, 4, 5, 6, 8	
M	36" x 96"	PW	BEDROOM	1, 2, 3, 4, 5, 6, 7, 8	
N	(3)48" x 96"	SGD	BEDROOM	1, 2, 3, 4, 5, 6, 8	
O	48" x 63"	PW	BEDROOM	1, 2, 3, 4, 5, 6, 8	
P	48" x 63"	PW	BEDROOM	1, 2, 3, 4, 5, 6, 8	
Q	(2)30" x 96"	FD	QUEST HOUSE	1, 2, 3, 4, 5, 6, 7, 8	
	(2)30" x 96"	SIDE LITE			
R	(2)36" x 63"	PW	QUEST HOUSE	1, 2, 3, 4, 5, 6, 8	
S	30" x 96"	FD	BATHROOM	1, 2, 3, 4, 5, 6, 8	

INTERIOR DOOR SCHEDULE						
MK ○	UNIT SIZE WIDTH HEIGHT		DOOR TYPE	DOOR MATERIAL	FRAME MATERIAL	REMARKS
1	34"	80"	SOLID/SWING	WOOD	WOOD	
2	30"	80"	SOLID/SWING	WOOD	WOOD	
3	30"	80"	LOUVERED/SWING	WOOD	WOOD	FULL LOUVERED
4	28"	80"	SOLID/SWING	WOOD	WOOD	
5	34"	80"	SOLID/SWING	WOOD	WOOD	SELF CLOSING / 20 MINUTE FIRE RATED

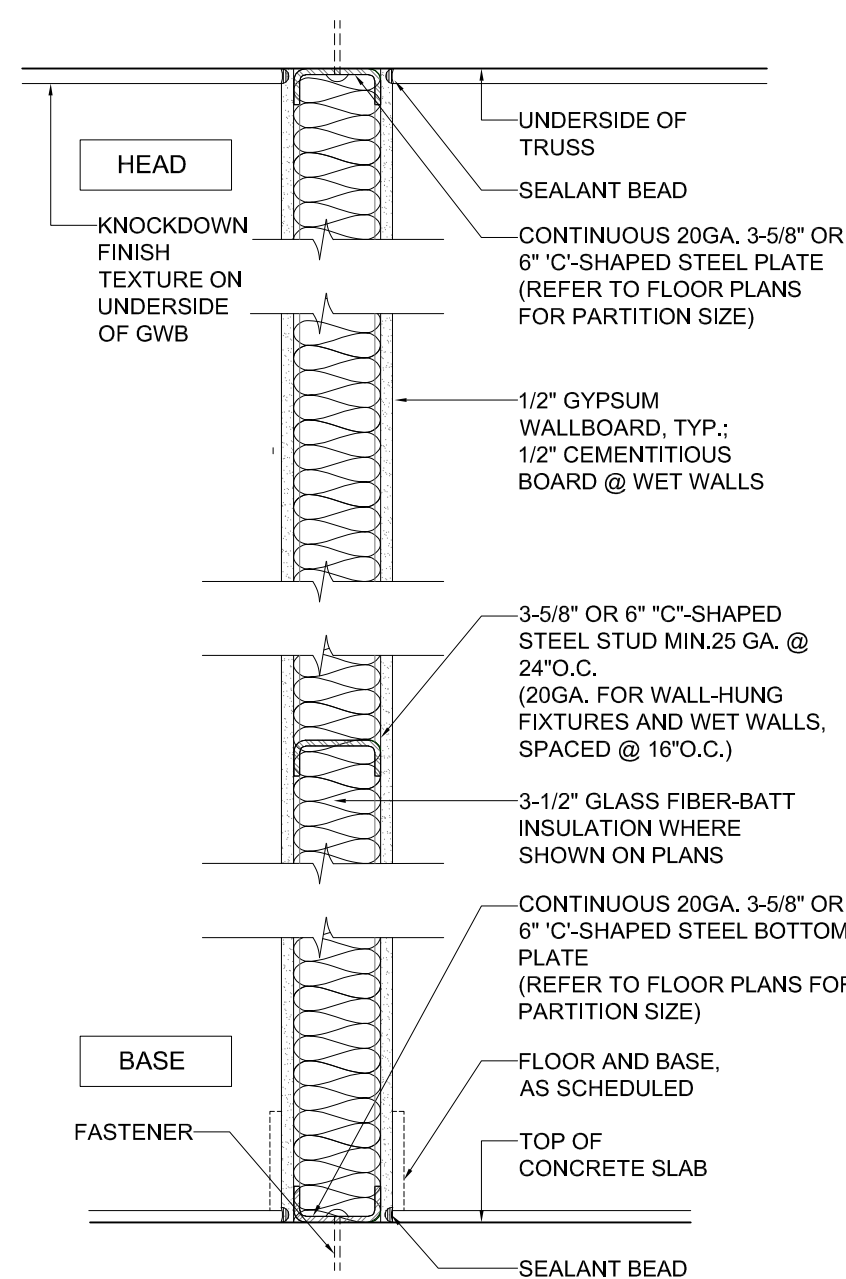

INTERIOR PARTITION DETAIL 1
SCALE: 1 1/2" = 1'

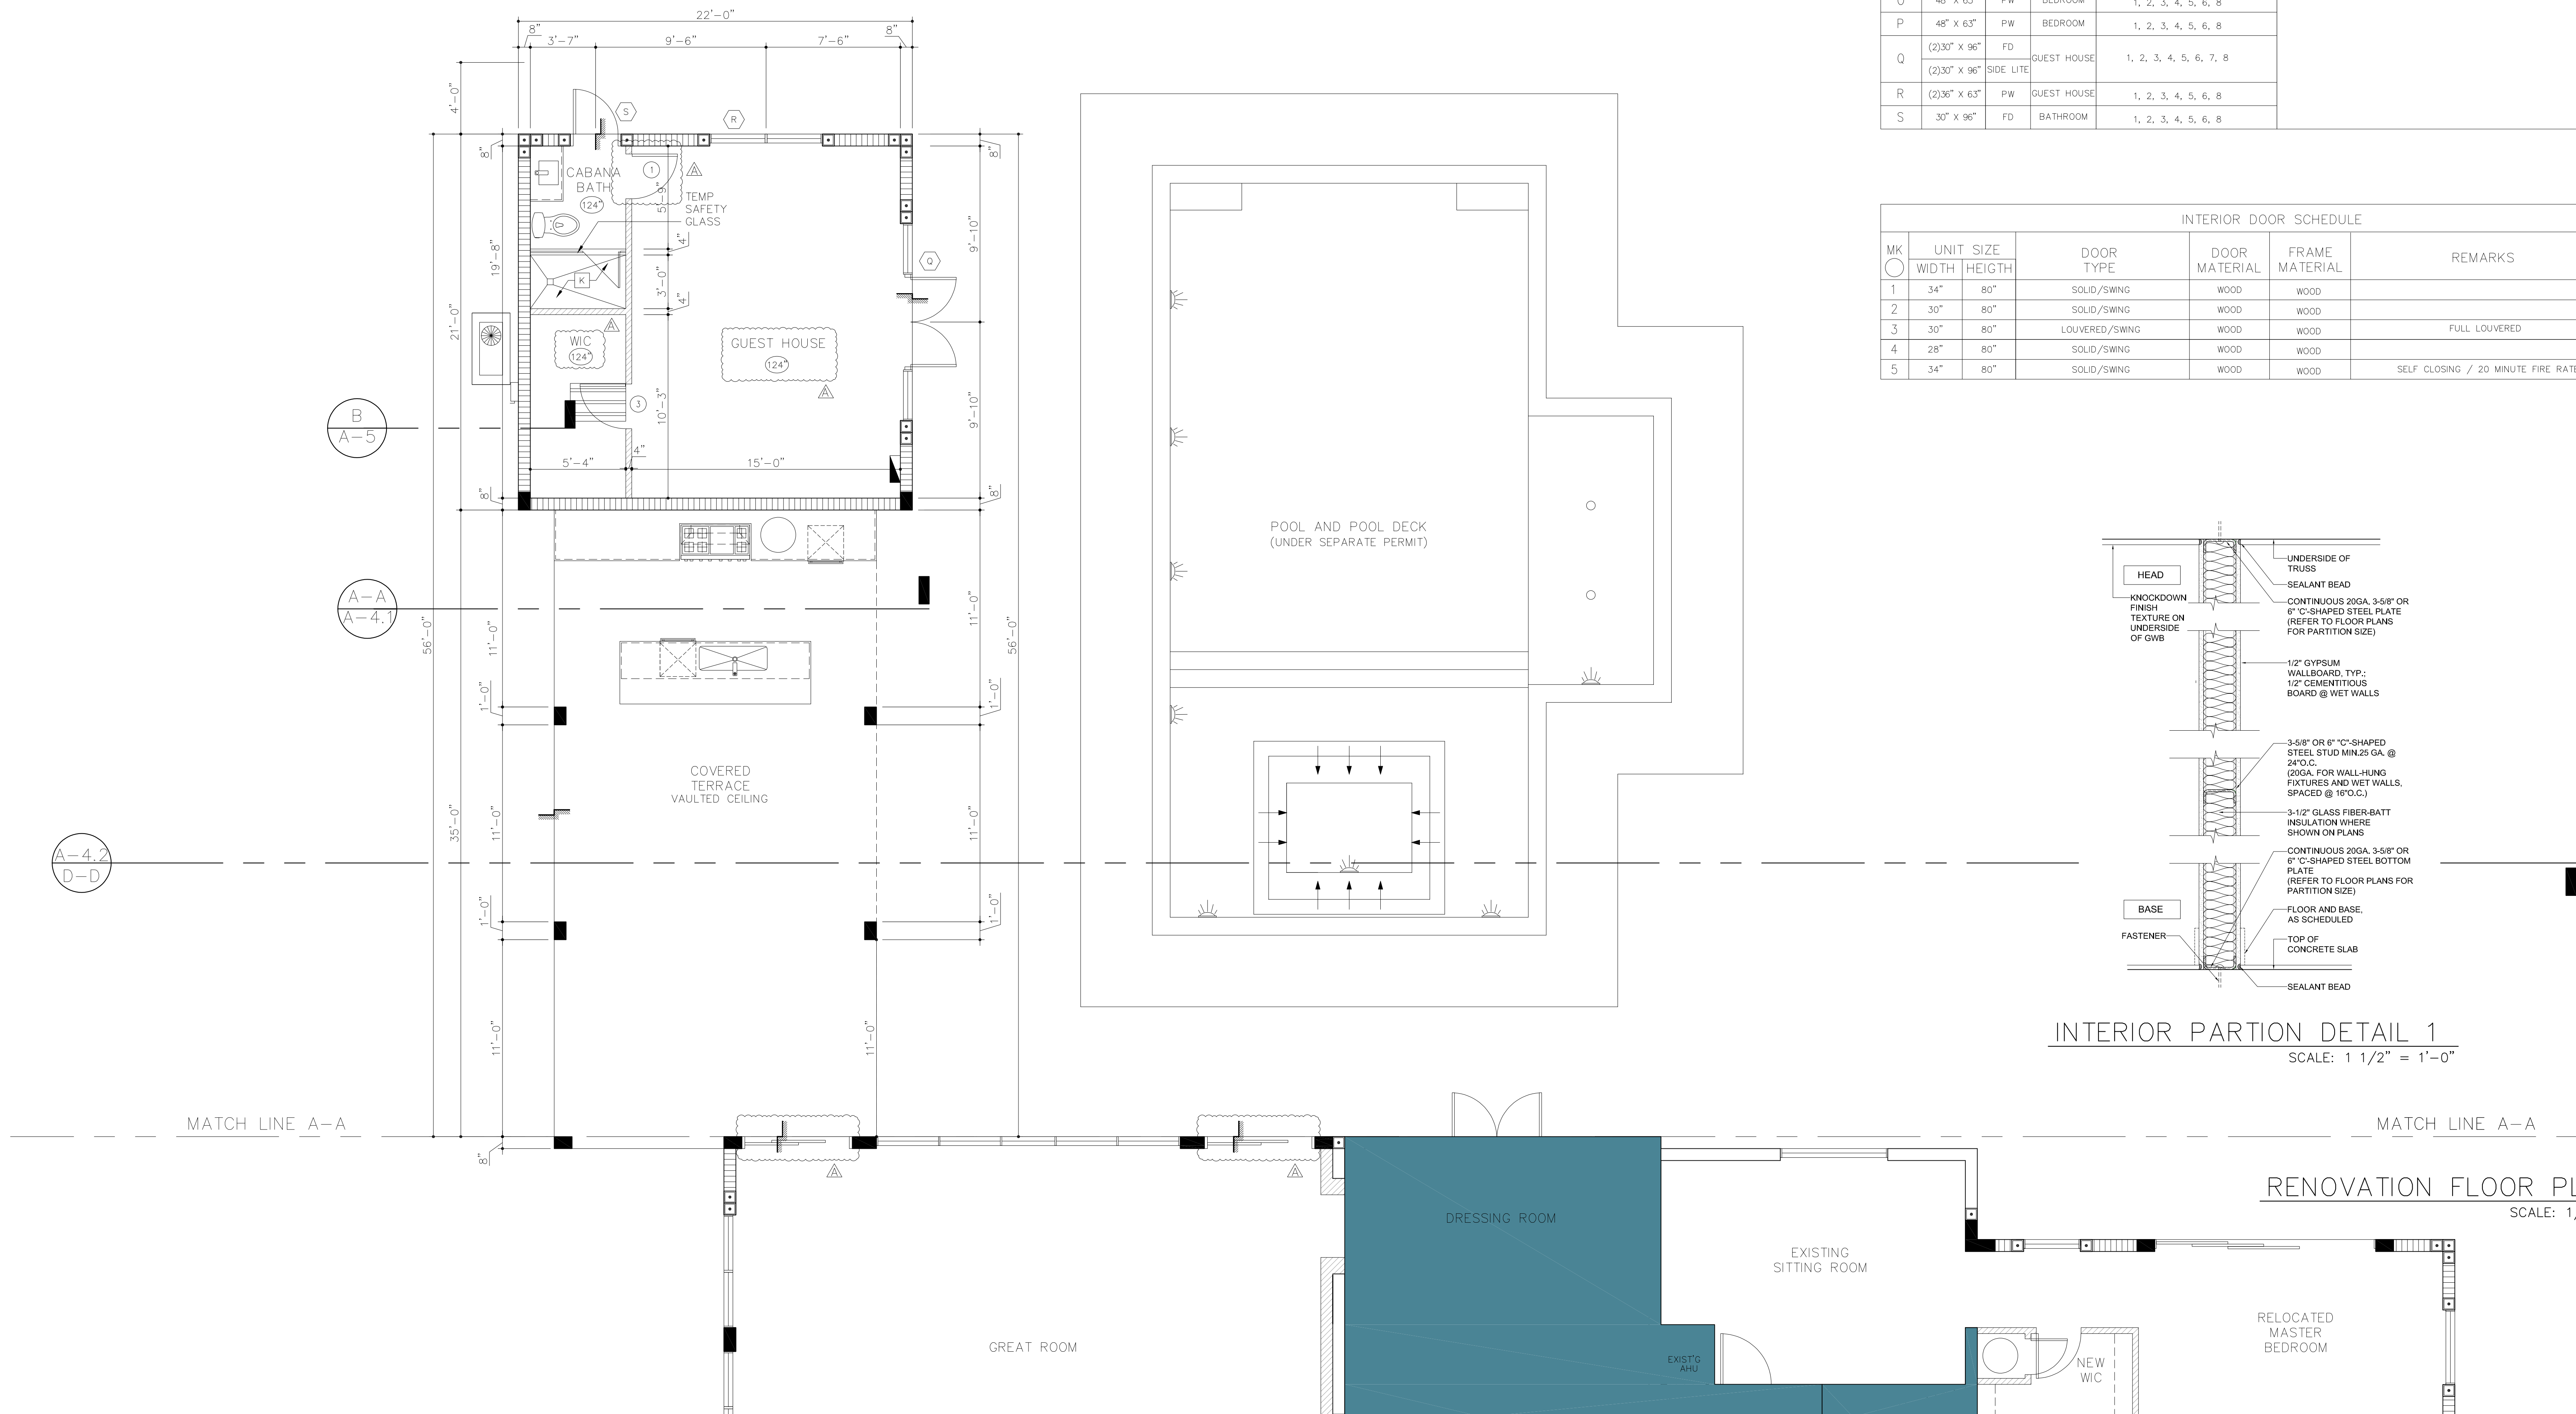

RENOVATION FLOOR PLAN
SCALE: 1/4" = 1'-0"