
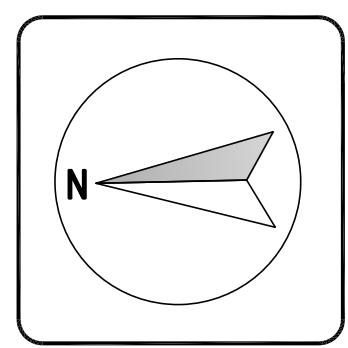


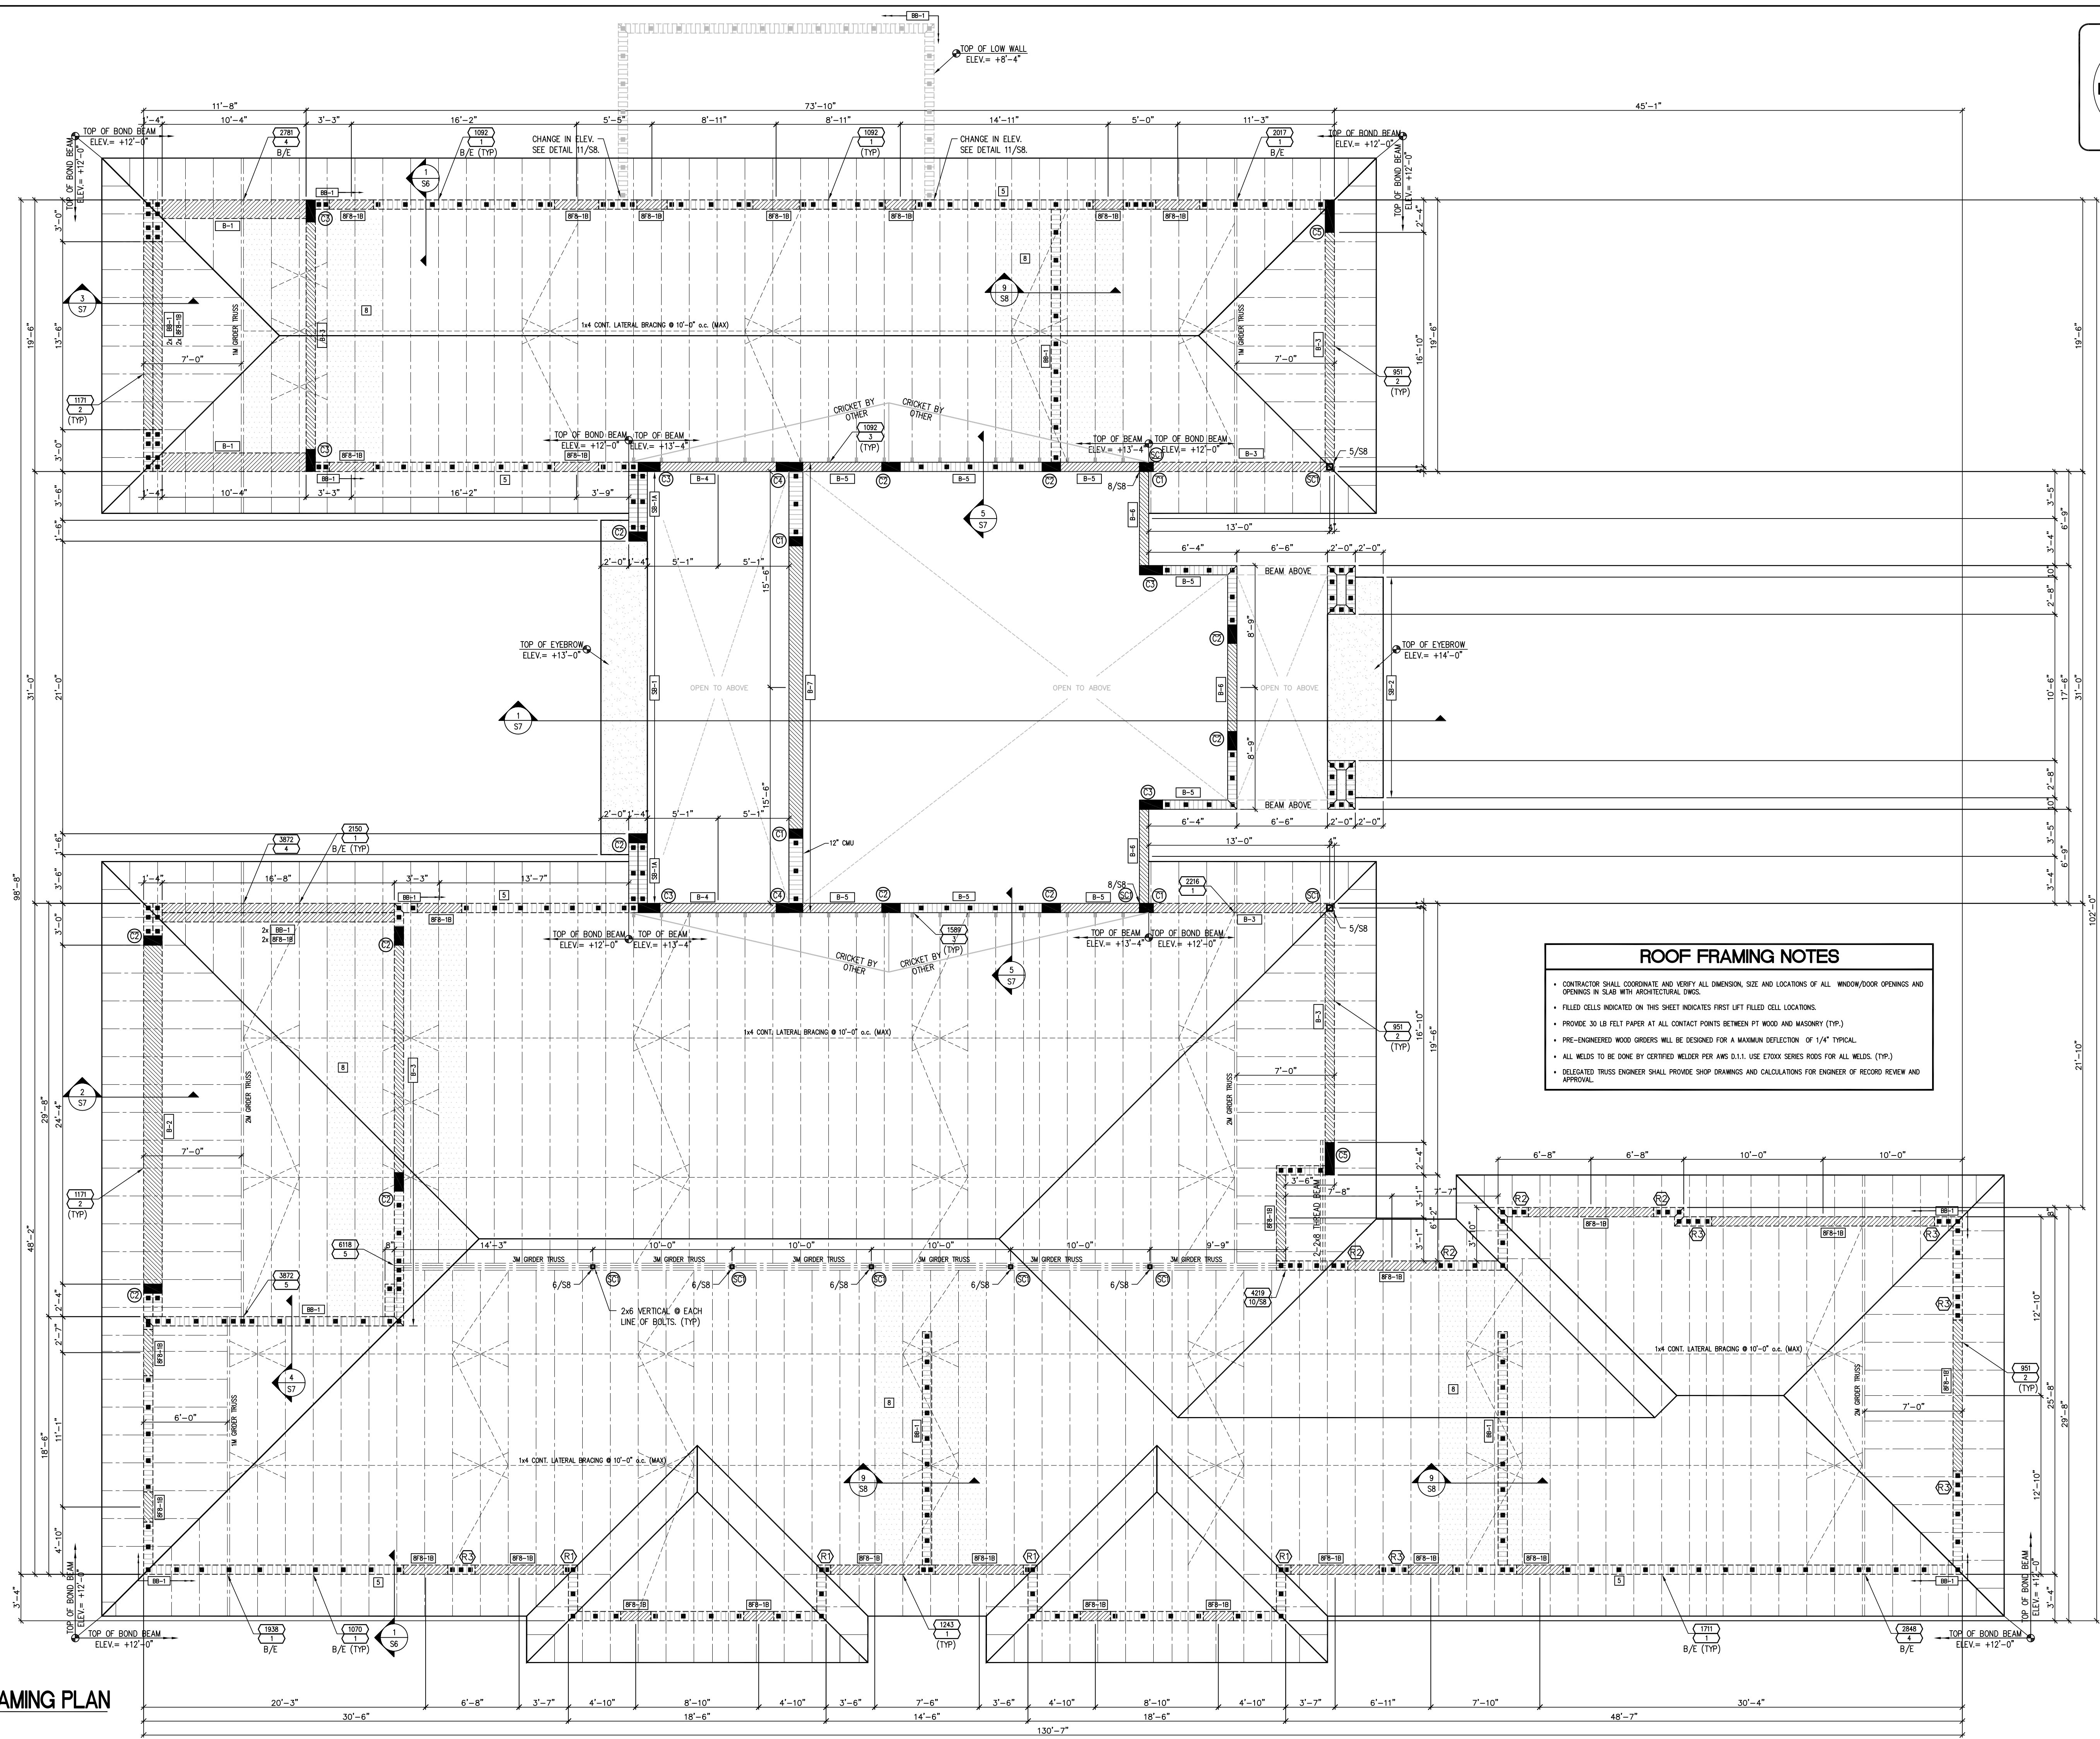

ROOF FRAMING NOTES

- CONTRACTOR SHALL COORDINATE AND VERIFY ALL DIMENSION, SIZE AND LOCATIONS OF ALL WINDOW/DOOR OPENINGS AND OPENINGS IN SLAB WITH ARCHITECTURAL DWS.
- FILLED CELLS INDICATED ON THIS SHEET INDICATES FIRST LFT FILLED CELL LOCATIONS.
- PROVIDE 30 LB FELT PAPER AT ALL CONTACT POINTS BETWEEN PT WOOD AND MASONRY (TYP.)
- PRE-ENGINEERED WOOD GIRDERS WILL BE DESIGNED FOR A MAXIMUM DEFLECTION OF 1/4" TYPICAL.
- ALL WELDS TO BE DONE BY CERTIFIED WELDER PER AWS D.1.1. USE E70XX SERIES RODS FOR ALL WELDS. (TYP.)
- DELEGATED TRUSS ENGINEER SHALL PROVIDE SHOP DRAWINGS AND CALCULATIONS FOR ENGINEER OF RECORD REVIEW AND APPROVAL.

LOWER ROOF FRAMING PLAN
SCALE: 3/16" = 1'-0"

REVISIONS:

2-STORY RESIDENCE
7725 SW 114 ST
BY: HERITAGE HOMES
PINECREST, FL

NODAL STRUCTURES, INC.

STRUCTURAL ENGINEERS
CARLOS A. NODAL - P.E. #49285
10316 N.W. 55TH STREET
SUNRISE, FLORIDA 33351
Ph. (954) 741-2572 Fax. (954) 741-8635

NSI

SEAL:

PRINTED COPIES OF THIS DOCUMENT ARE NOT CONSIDERED SIGNED AND SEALED AND THE SIGNATURE MUST BE VERIFIED ON ANY ELECTRONIC COPIES

DRAWN BY: C.A.
CHECKED BY: C.N.
SCALE: 1/4"=1'-0"

SHEET
S-2
2 OF 9 SHEETS