




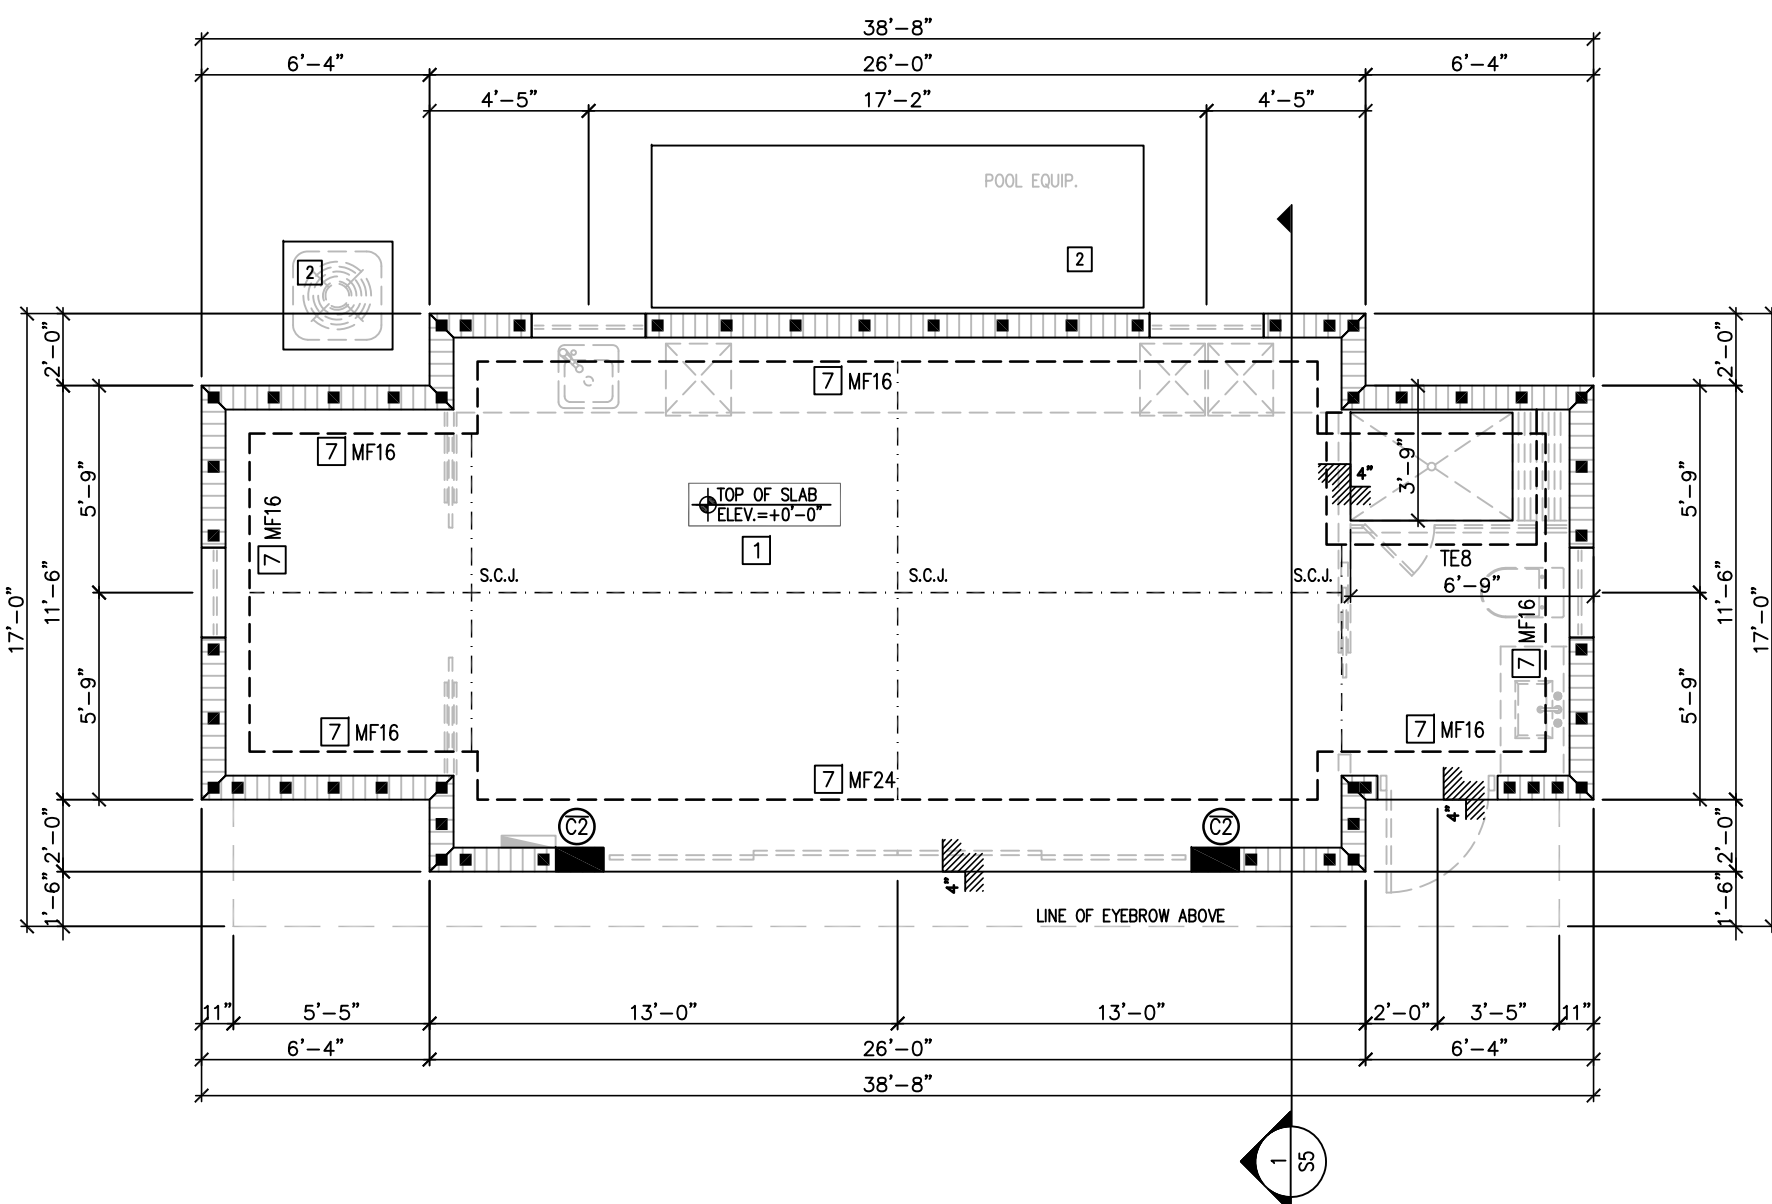

CASITA - FOUNDATION PLAN
SCALE: 3/16" = 1'-0"

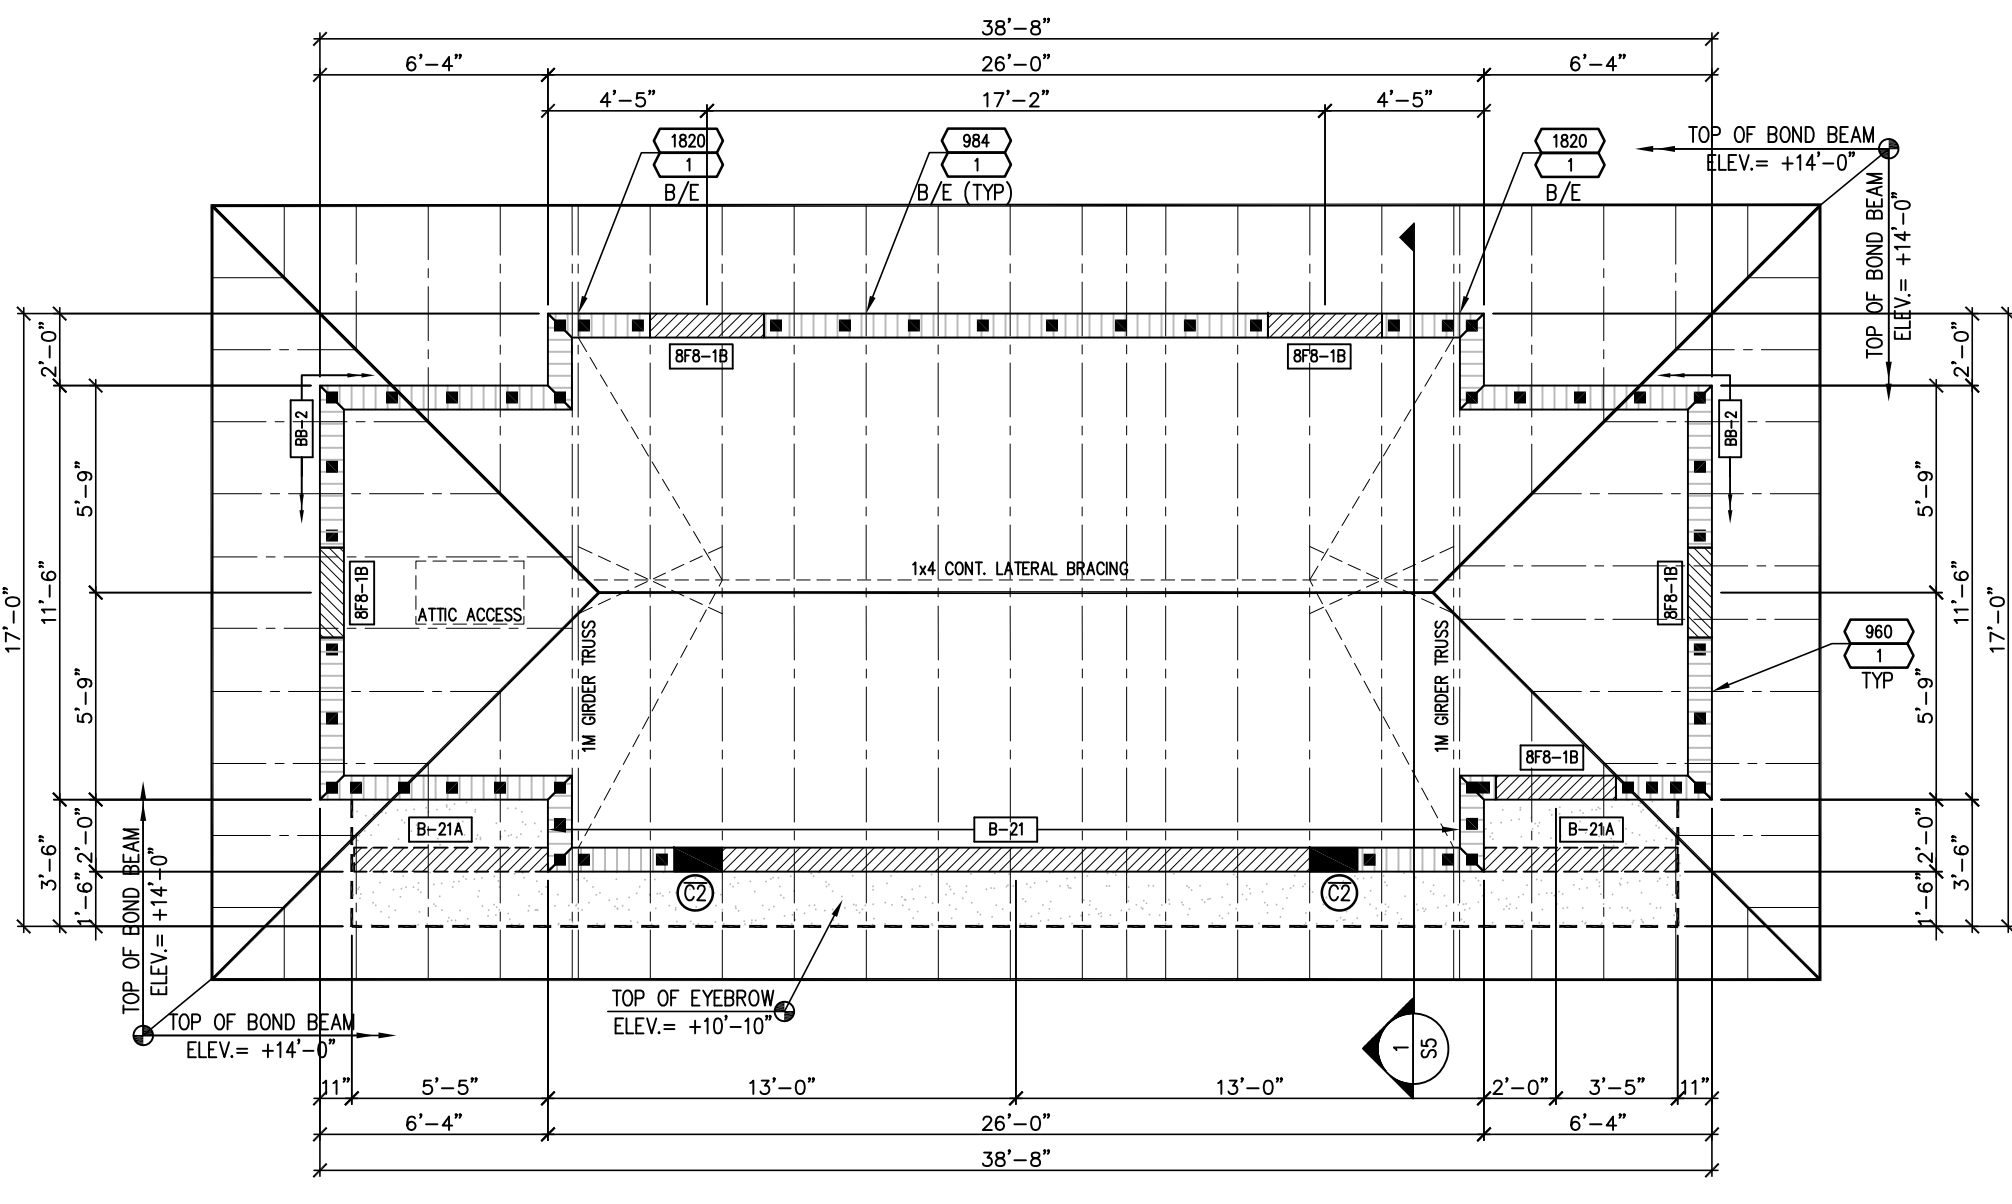


CASITA - ROOF FRAMING PLAN
SCALE: 3/16" = 1'-0"

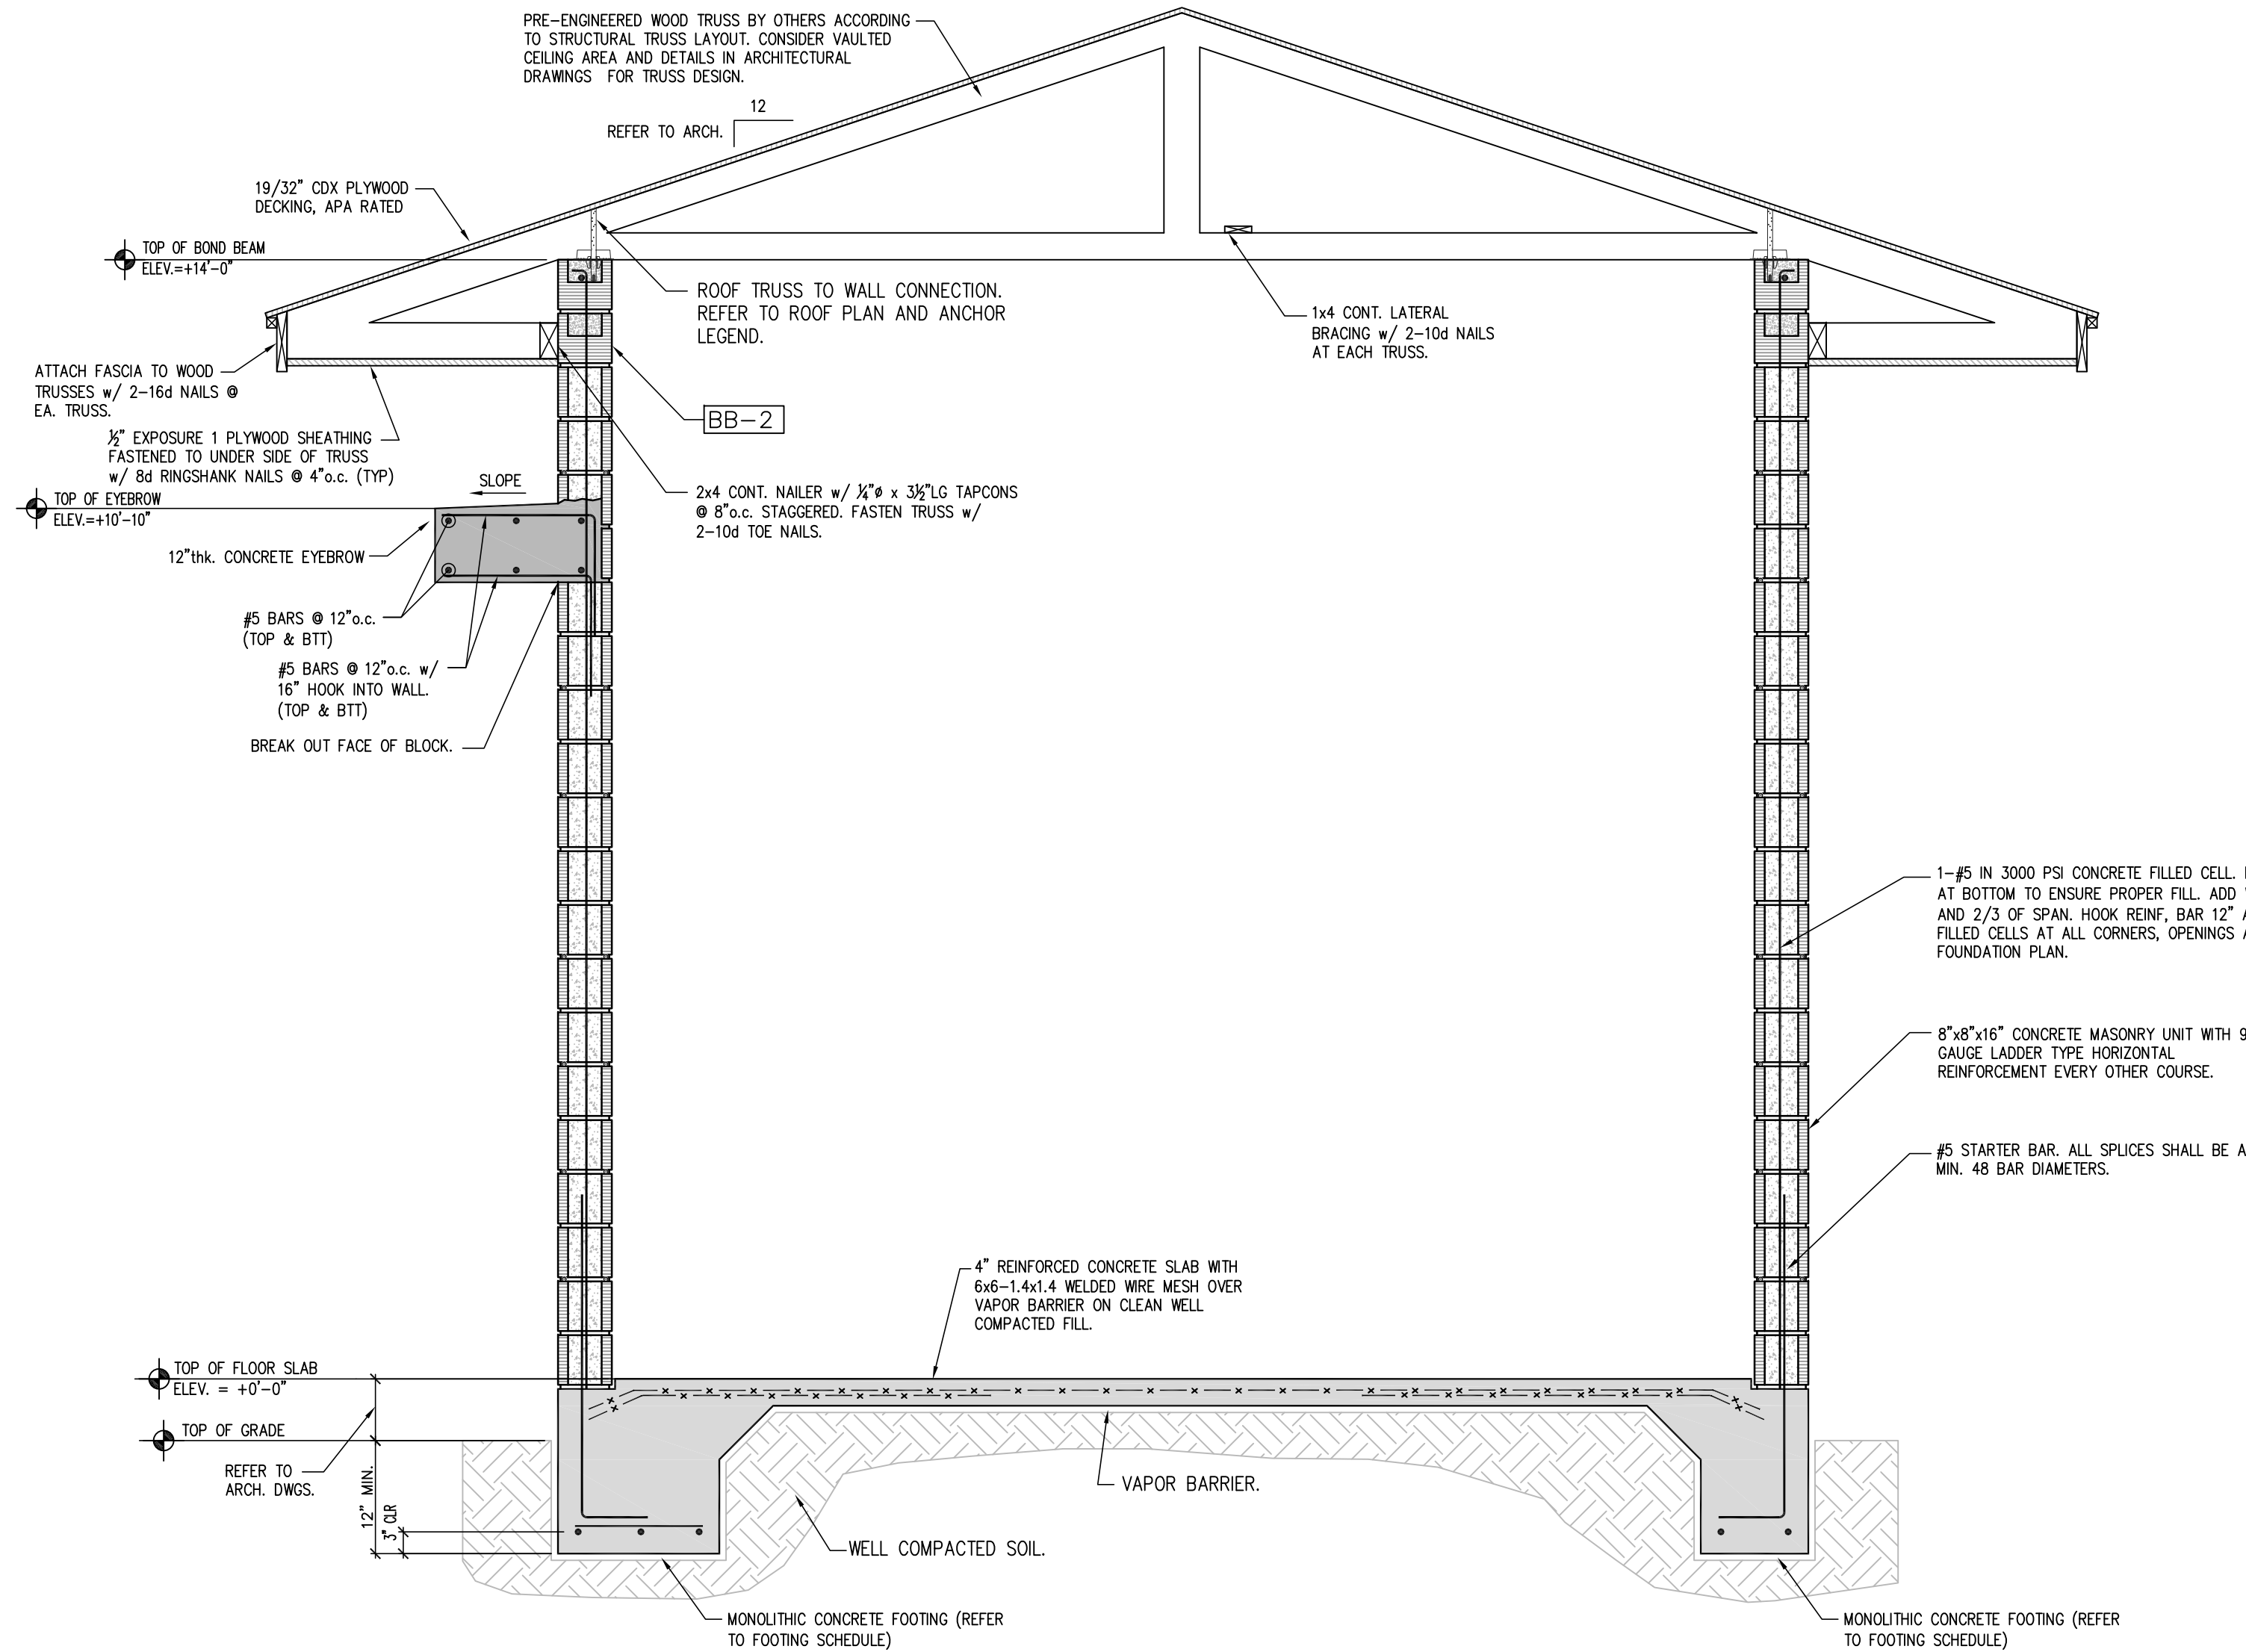

1 TYPICAL WALL SECTION - CASITA

SCALE: 3/4"=1'-0"

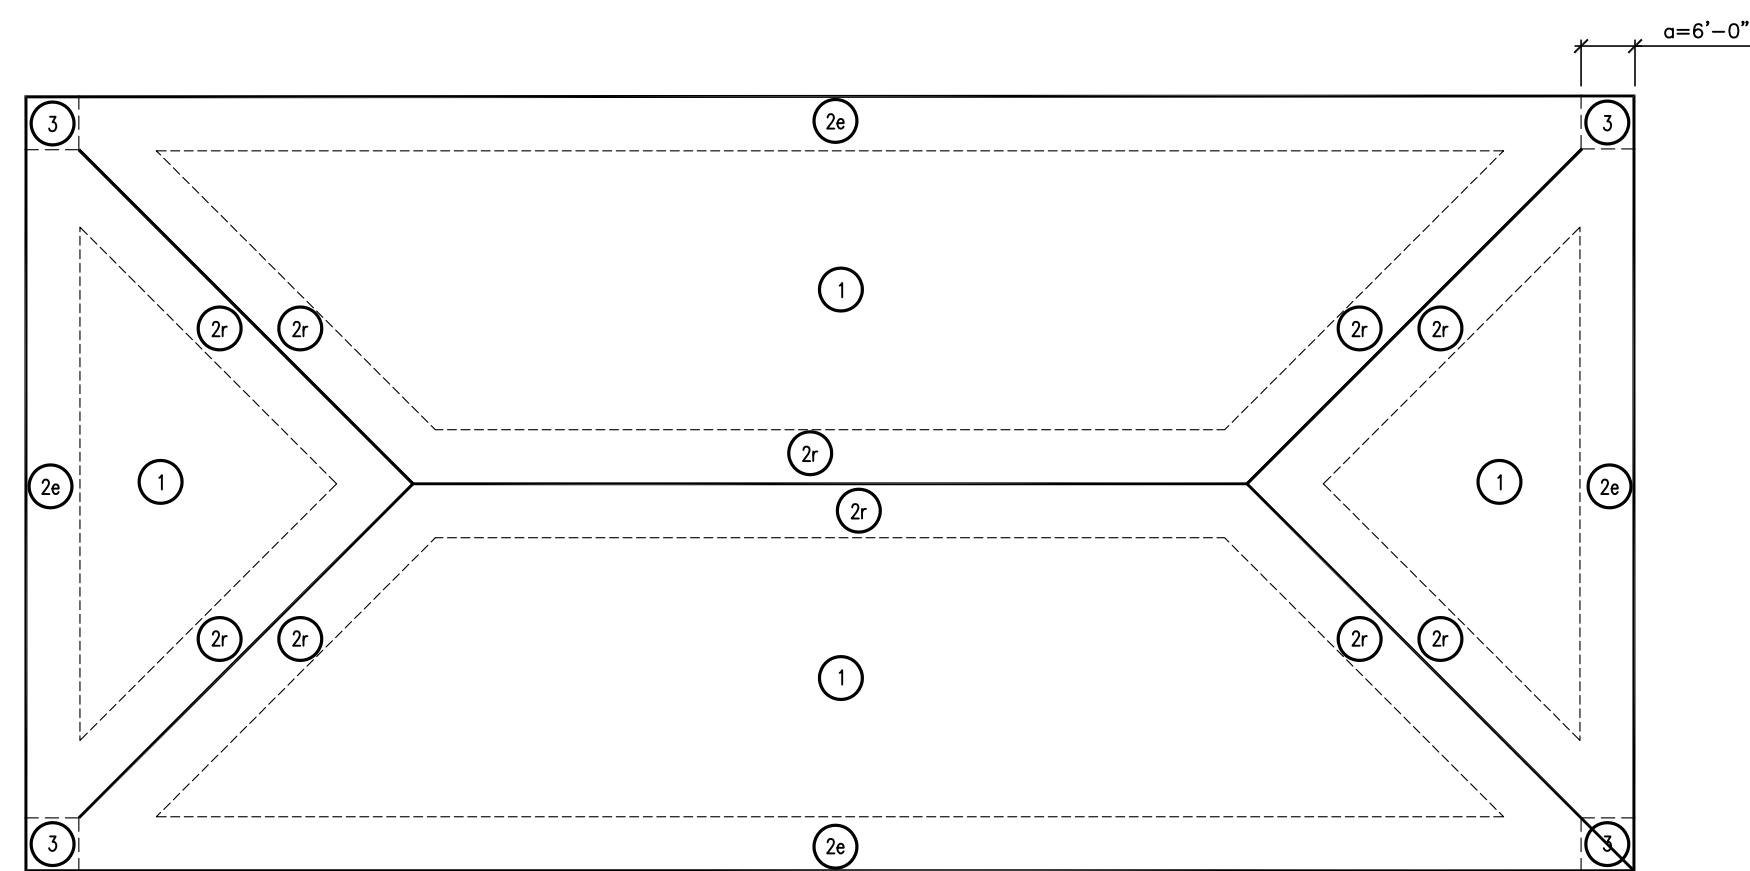

ROOF SHEATHING FASTENING DETAIL

a = 10% OF MINIMUM WIDTH (FT.) OR 0.4h WHOEVER IS SMALLER
h = MEAN ROOF HEIGHT (FT.)
19/32" CDX PLYWOOD DECKING, APA RATED SHEATHING, NAILED TO TRUSSES w/8d RINGSHANK NAILS.

TYPICAL FOR UNLOADED WALLS

ZONES 1 2 : 8d RINGSHANK NAILS @ 6" o.c. THROUGHOUT.

ZONES 3 2 : 8d RINGSHANK NAILS @ 4" o.c. AT EDGES.
8d RINGSHANK NAILS @ 6" o.c. AT INTERMEDIATES.

REVISIONS:

2-STORY RESIDENCE
7725 SW 114 ST
BY: HERITAGE HOMES
PINECREST, FL

NODAL STRUCTURES, INC.
STRUCTURAL ENGINEERS
CARLOS A. NODAL - P.E. #49285
10316 N.W. 55TH STREET
SUNRISE, FLORIDA 33351
Ph. (954) 741-2572 Fax. (954) 741-8635

NSI

SEAL:

PRINTED COPIES OF THIS
DOCUMENT ARE NOT CONSIDERED
SIGNED AND SEALED AND THE
SIGNATURE MUST BE VERIFIED ON
ANY ELECTRONIC COPIES

DATE: 04-11-2023

DRAWN BY: C.A.

CHECKED BY: C.N.

SCALE: 3/16"=1'-0"

SHEET

S-5

5 OF 9 SHEETS

PROCESS #