




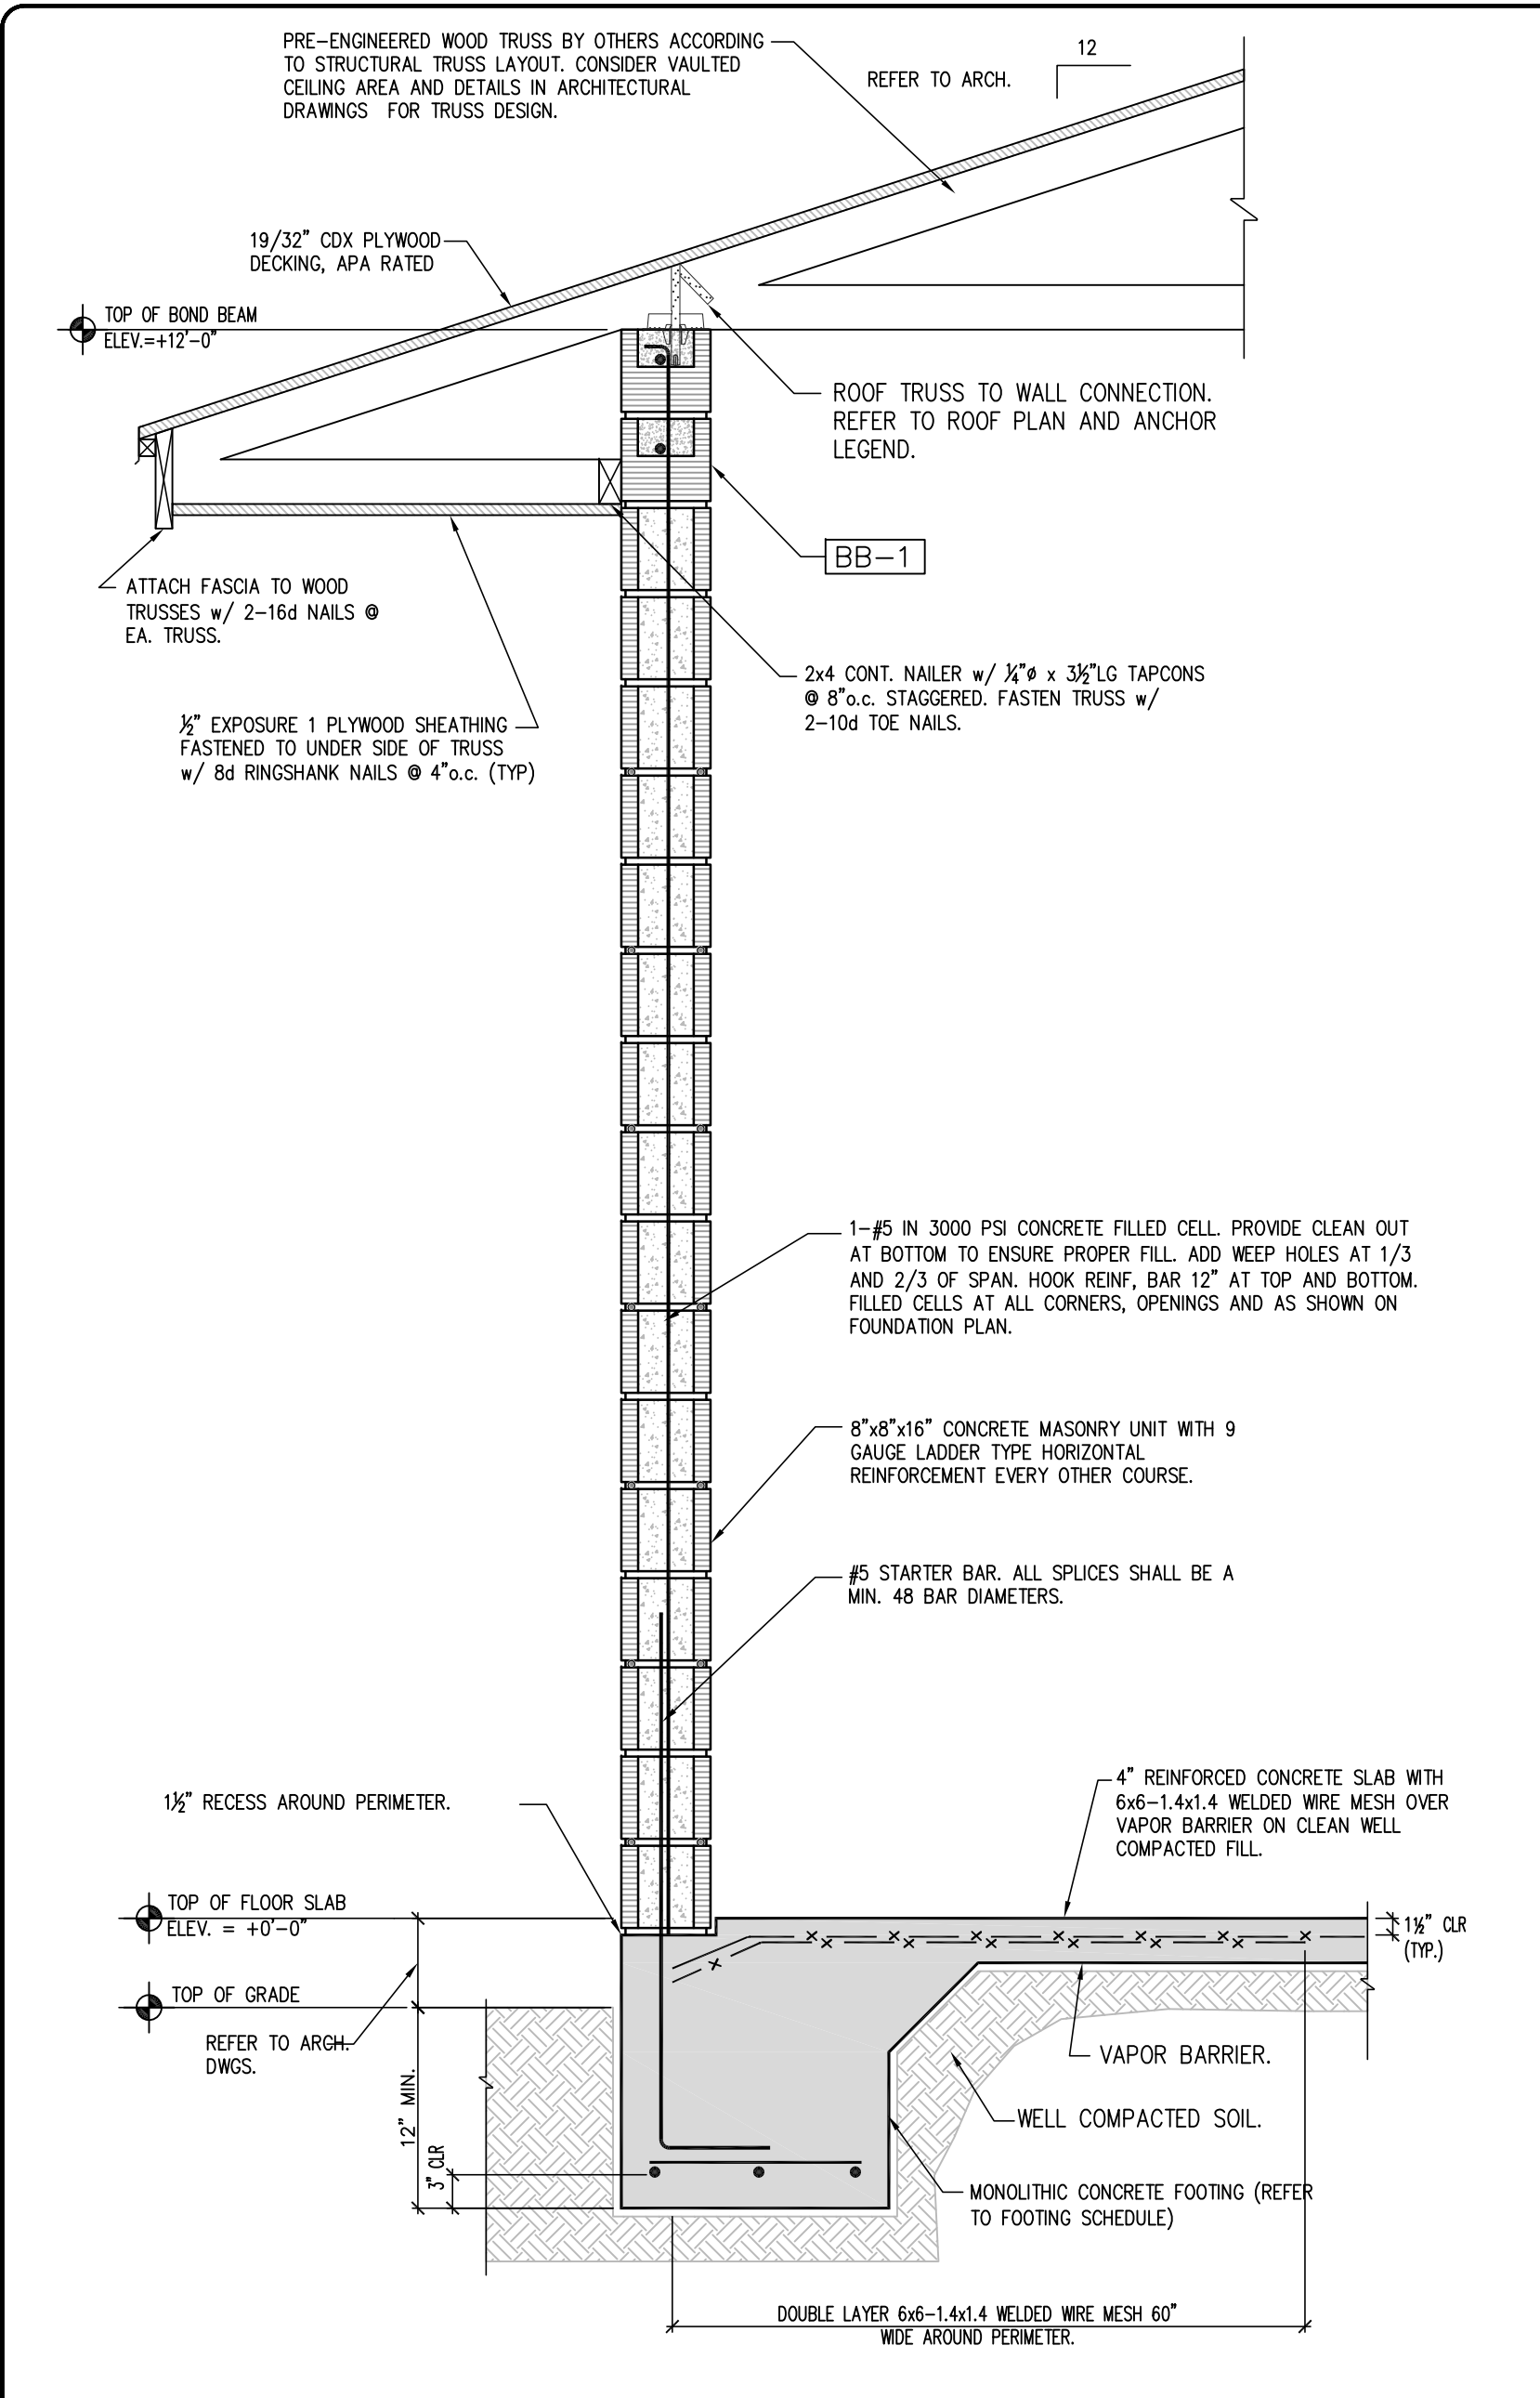


1 TYPICAL TWO-STORY WALL SECTION SCALE: 3/4"=1'-0"

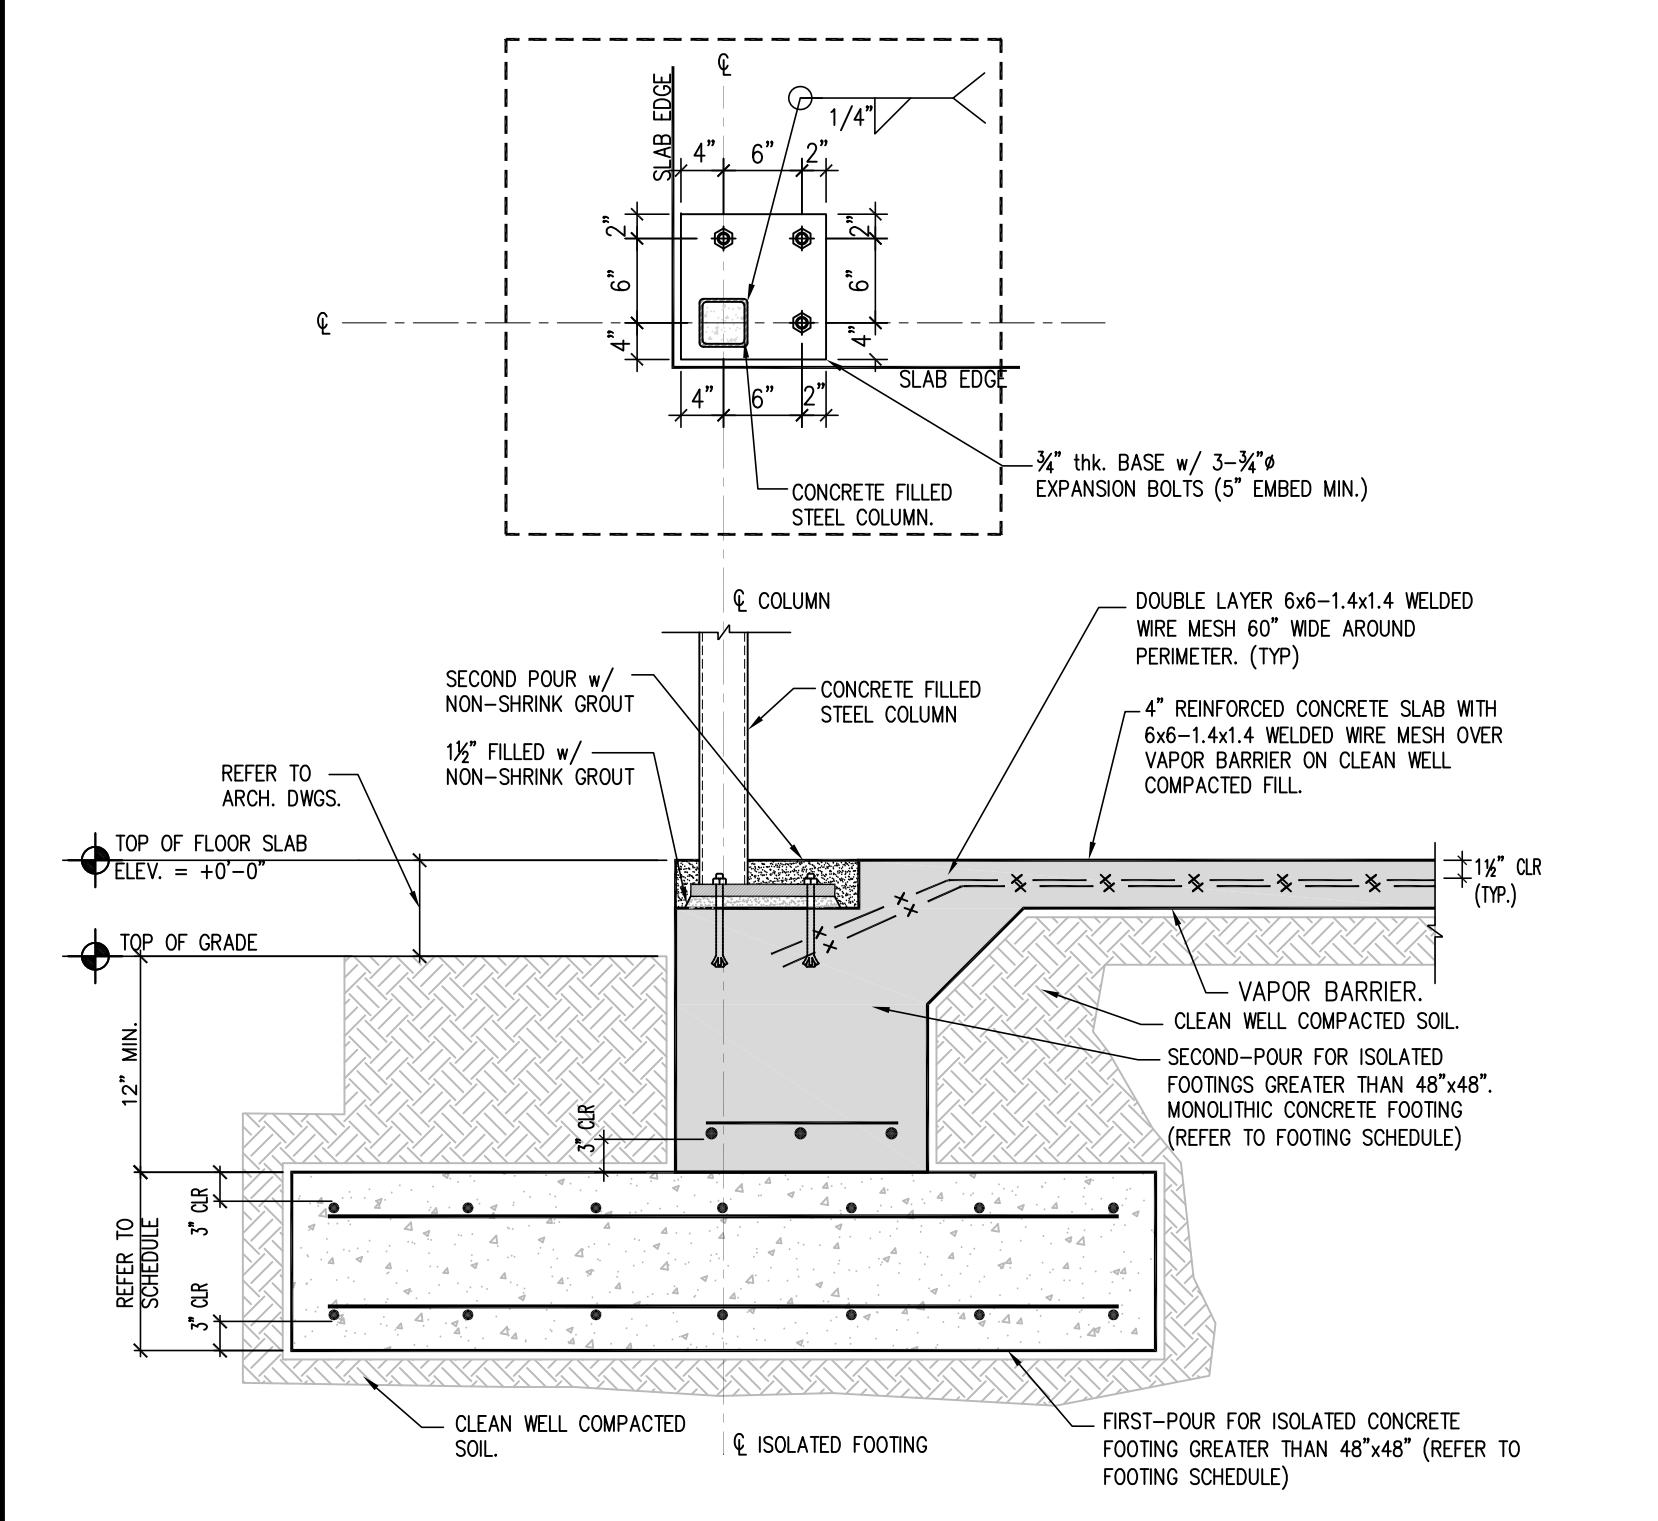


7 STEEL COLUMN BASE PLATE DETAIL - CORNER SCALE: 3/4"=1'-0"

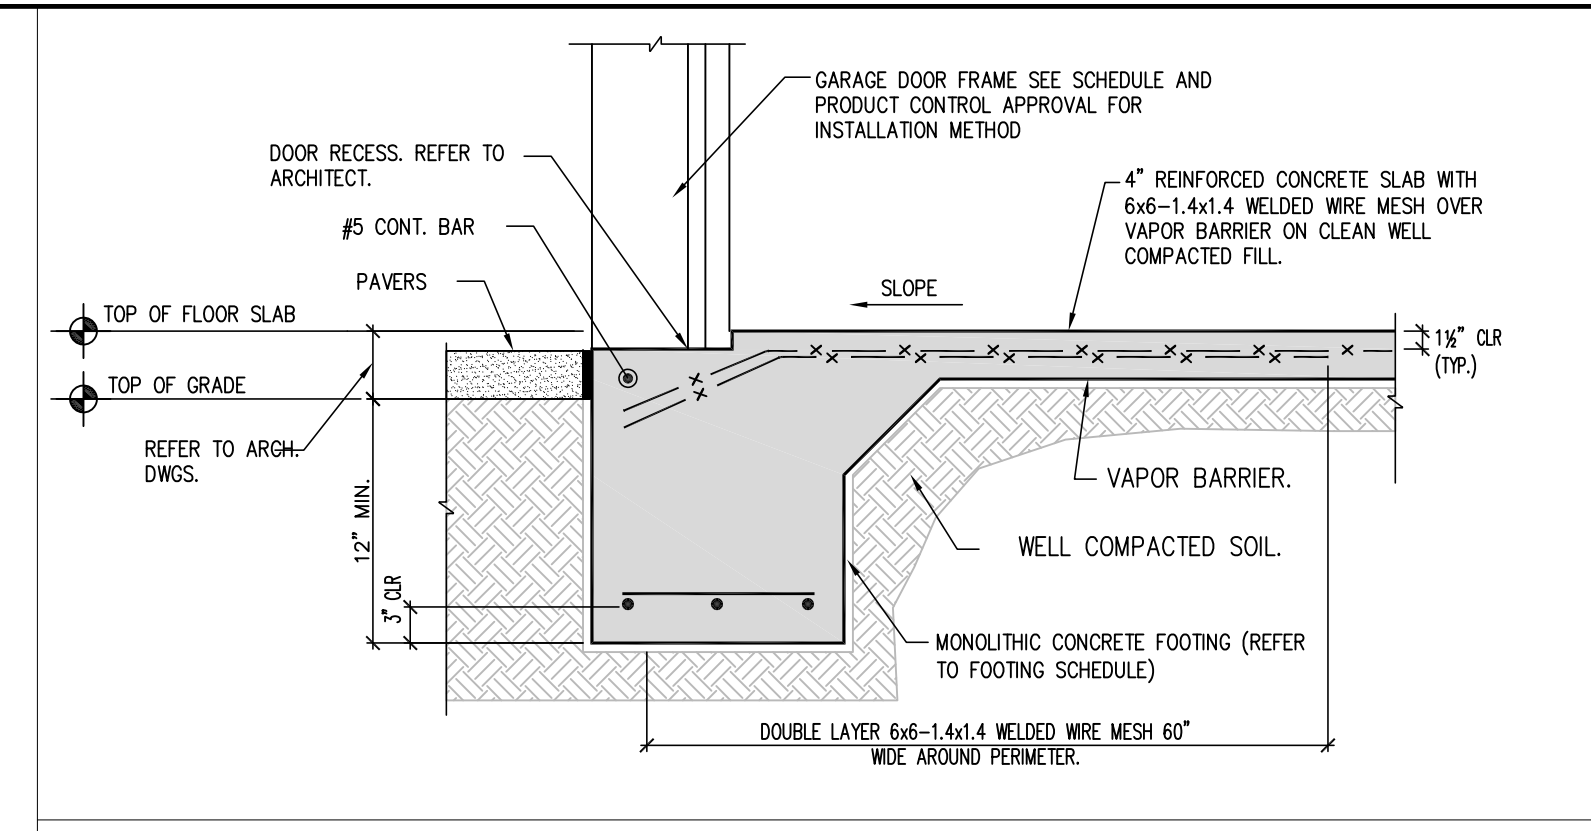


2 GARAGE DOOR FOOTING DETAIL SCALE: 3/4"=1'-0"

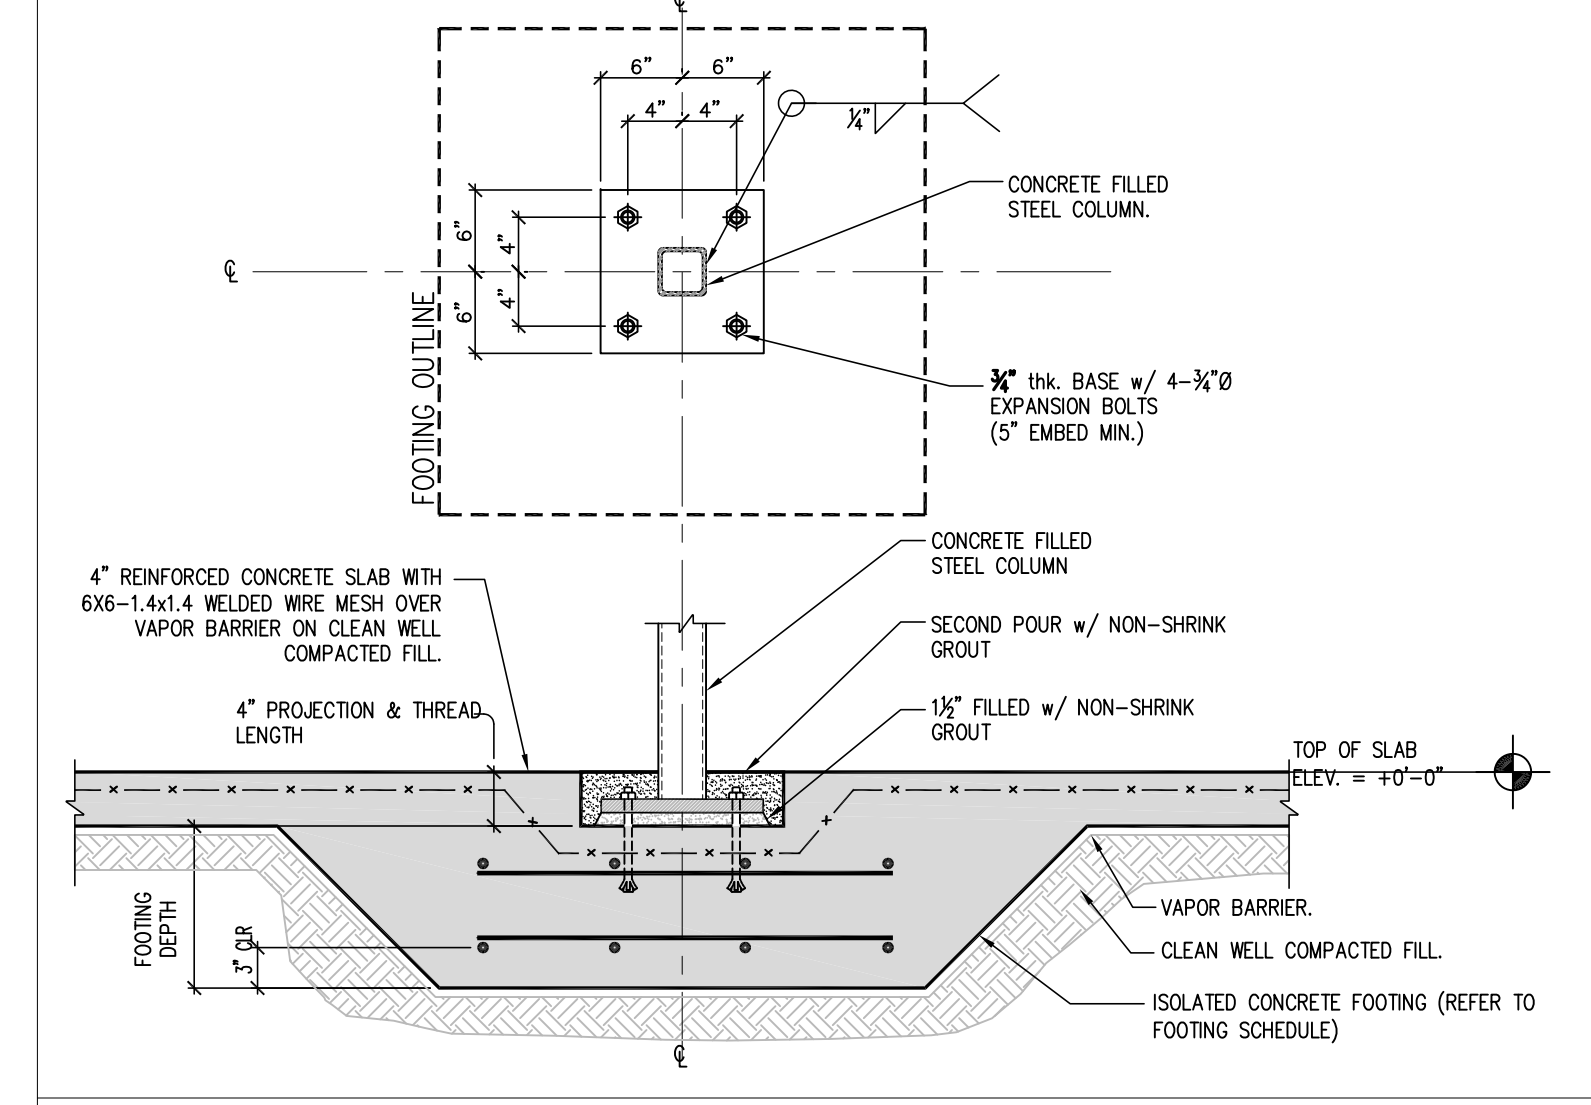


4 STEEL COLUMN BASE PLATE DETAIL SCALE: 3/4"=1'-0"

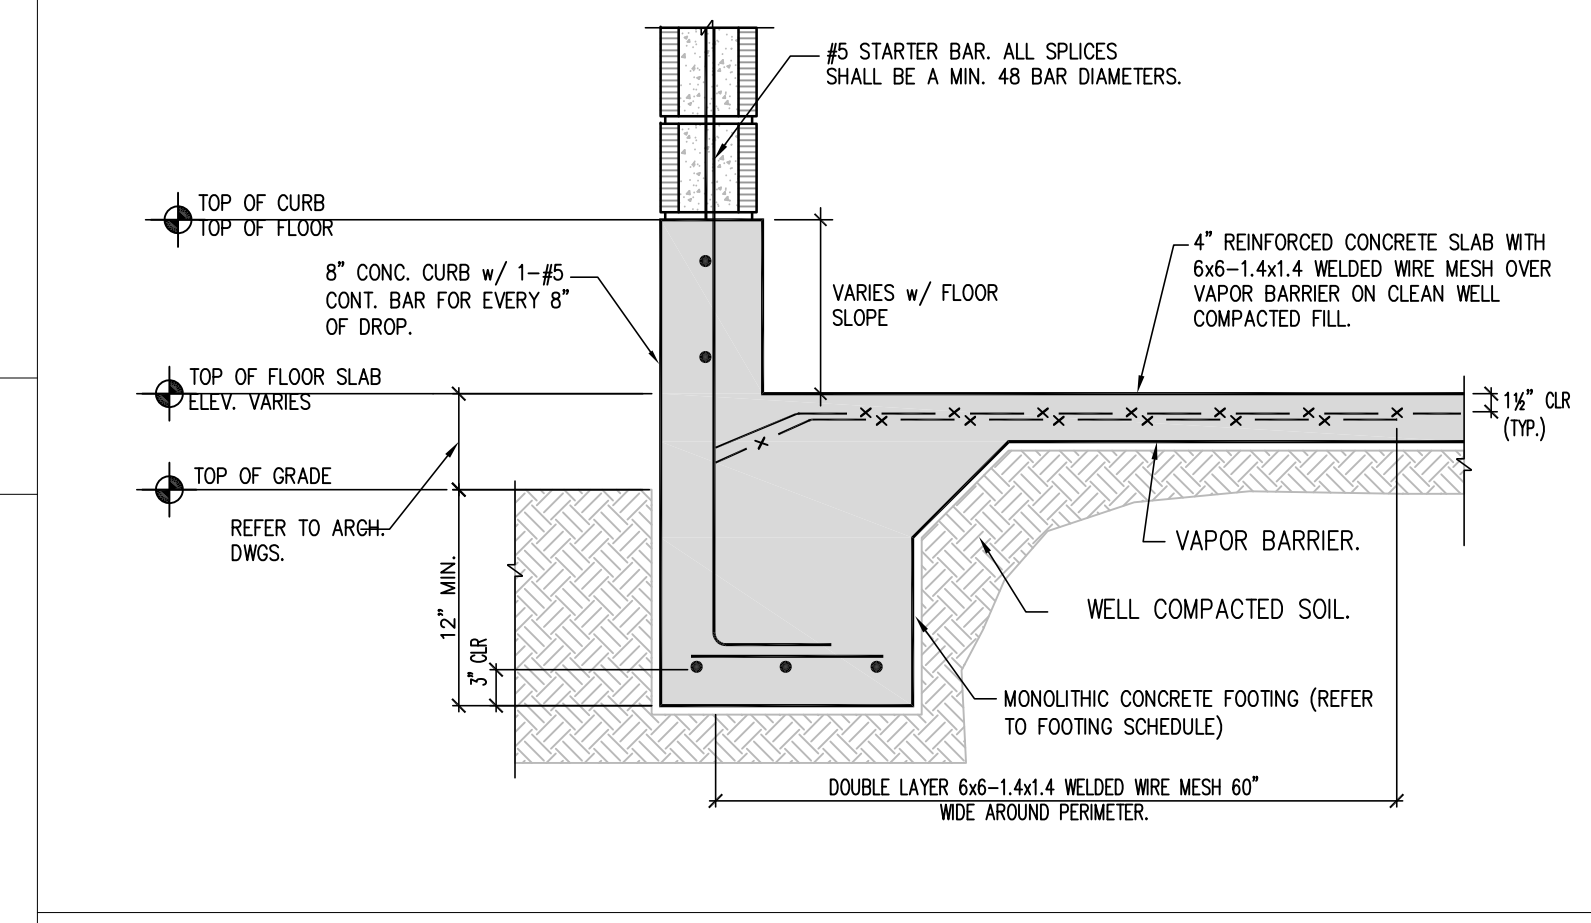


8 TYPICAL EXTERIOR WALL AT GARAGE SCALE: 3/4"=1'-0"

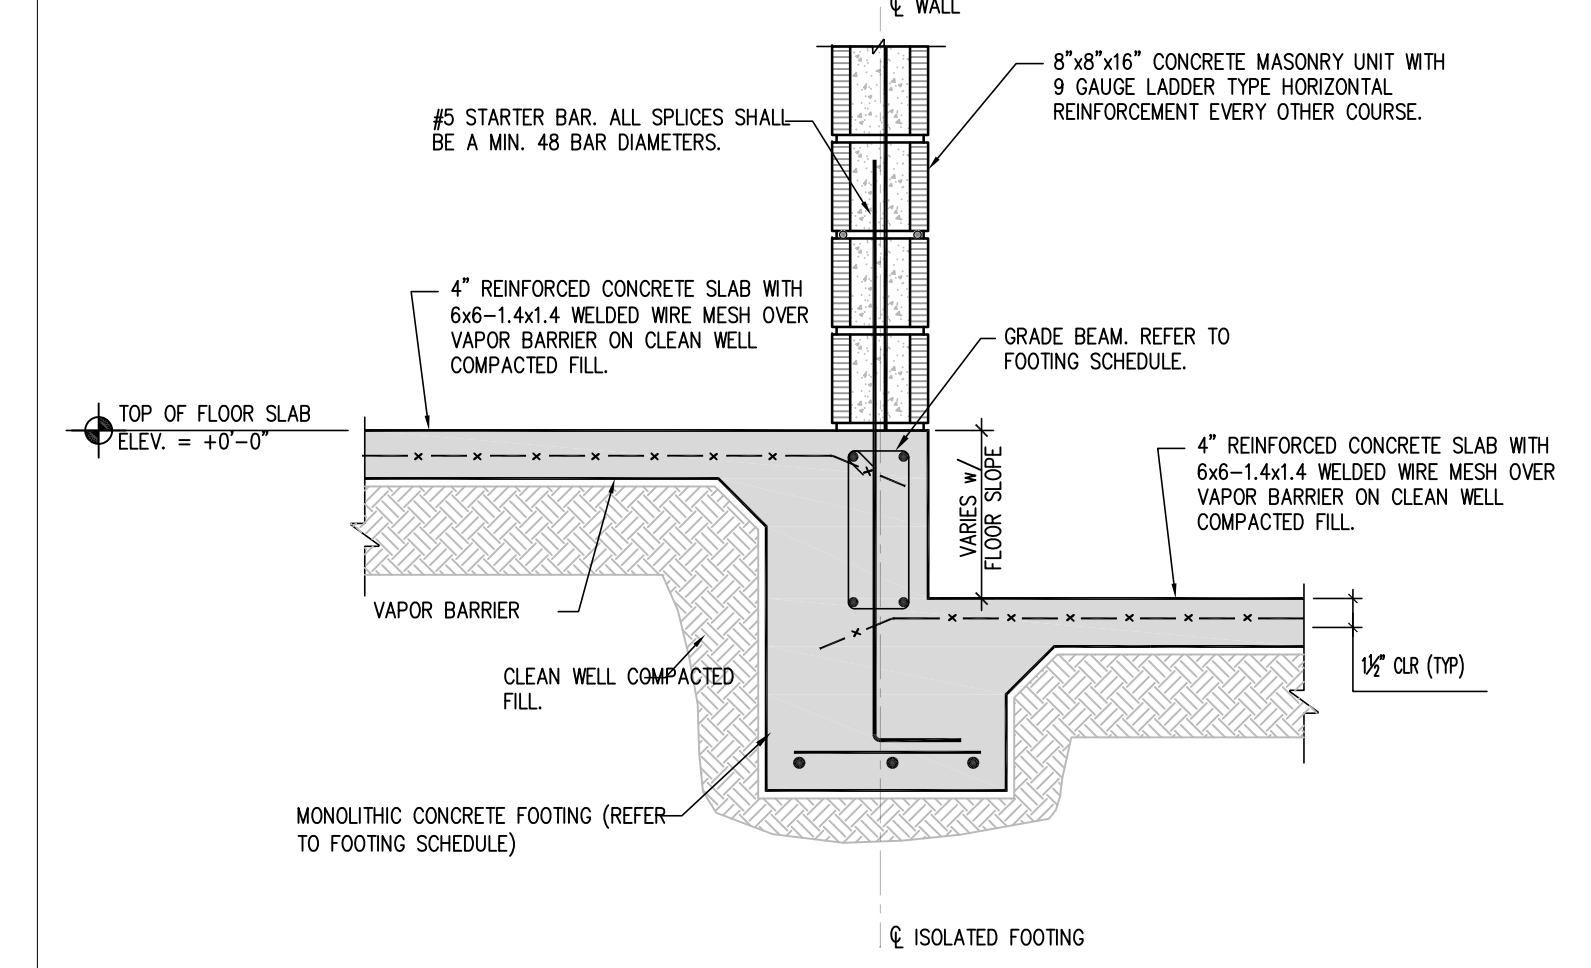


11 INTERIOR WALL FOOTING AT GARAGE SCALE: 3/4"=1'-0"

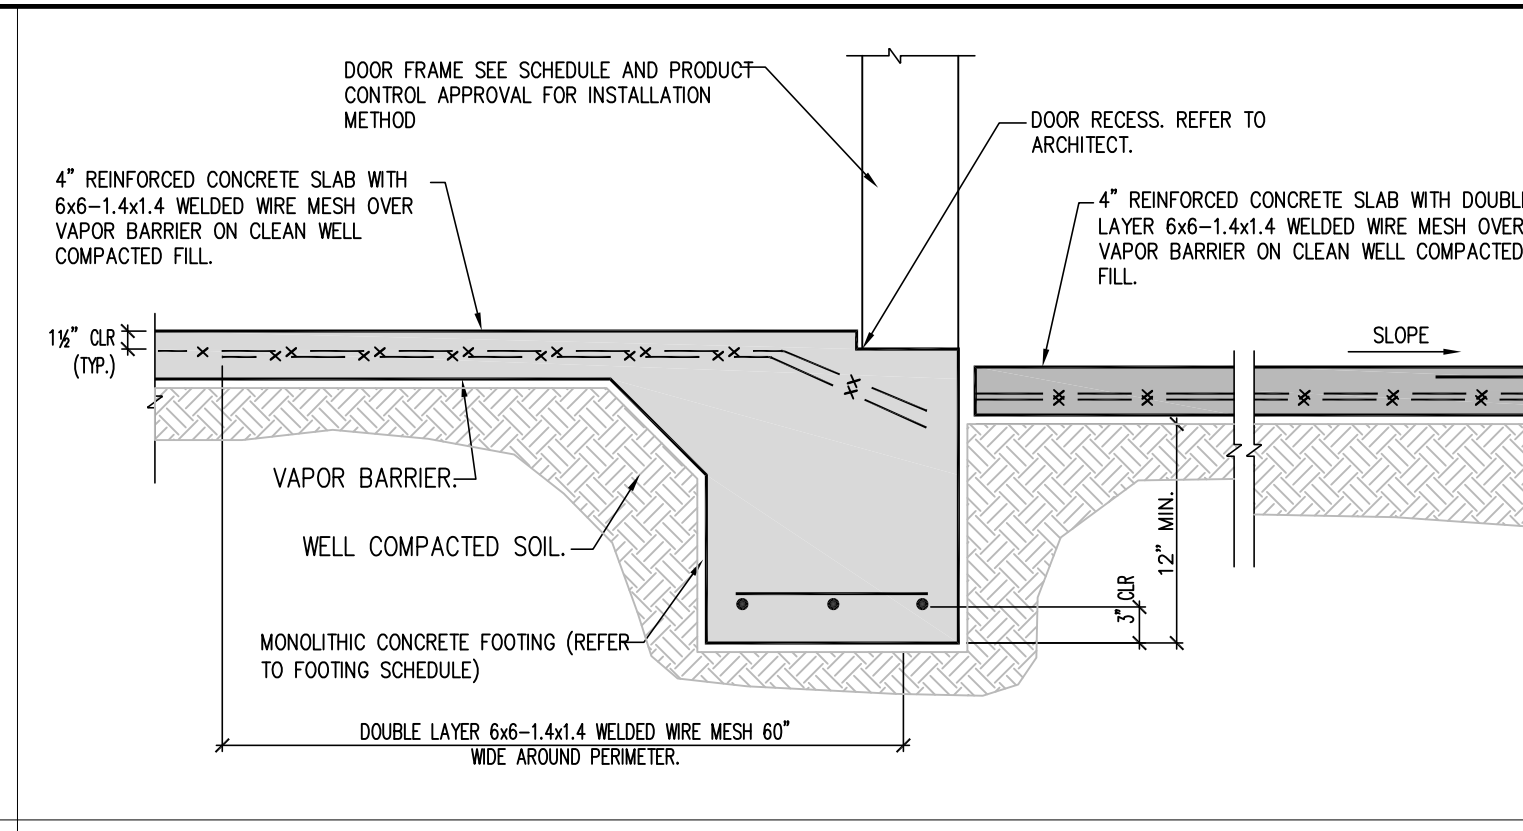


3 ENTRY DOOR FOOTING DETAIL SCALE: 3/4"=1'-0"

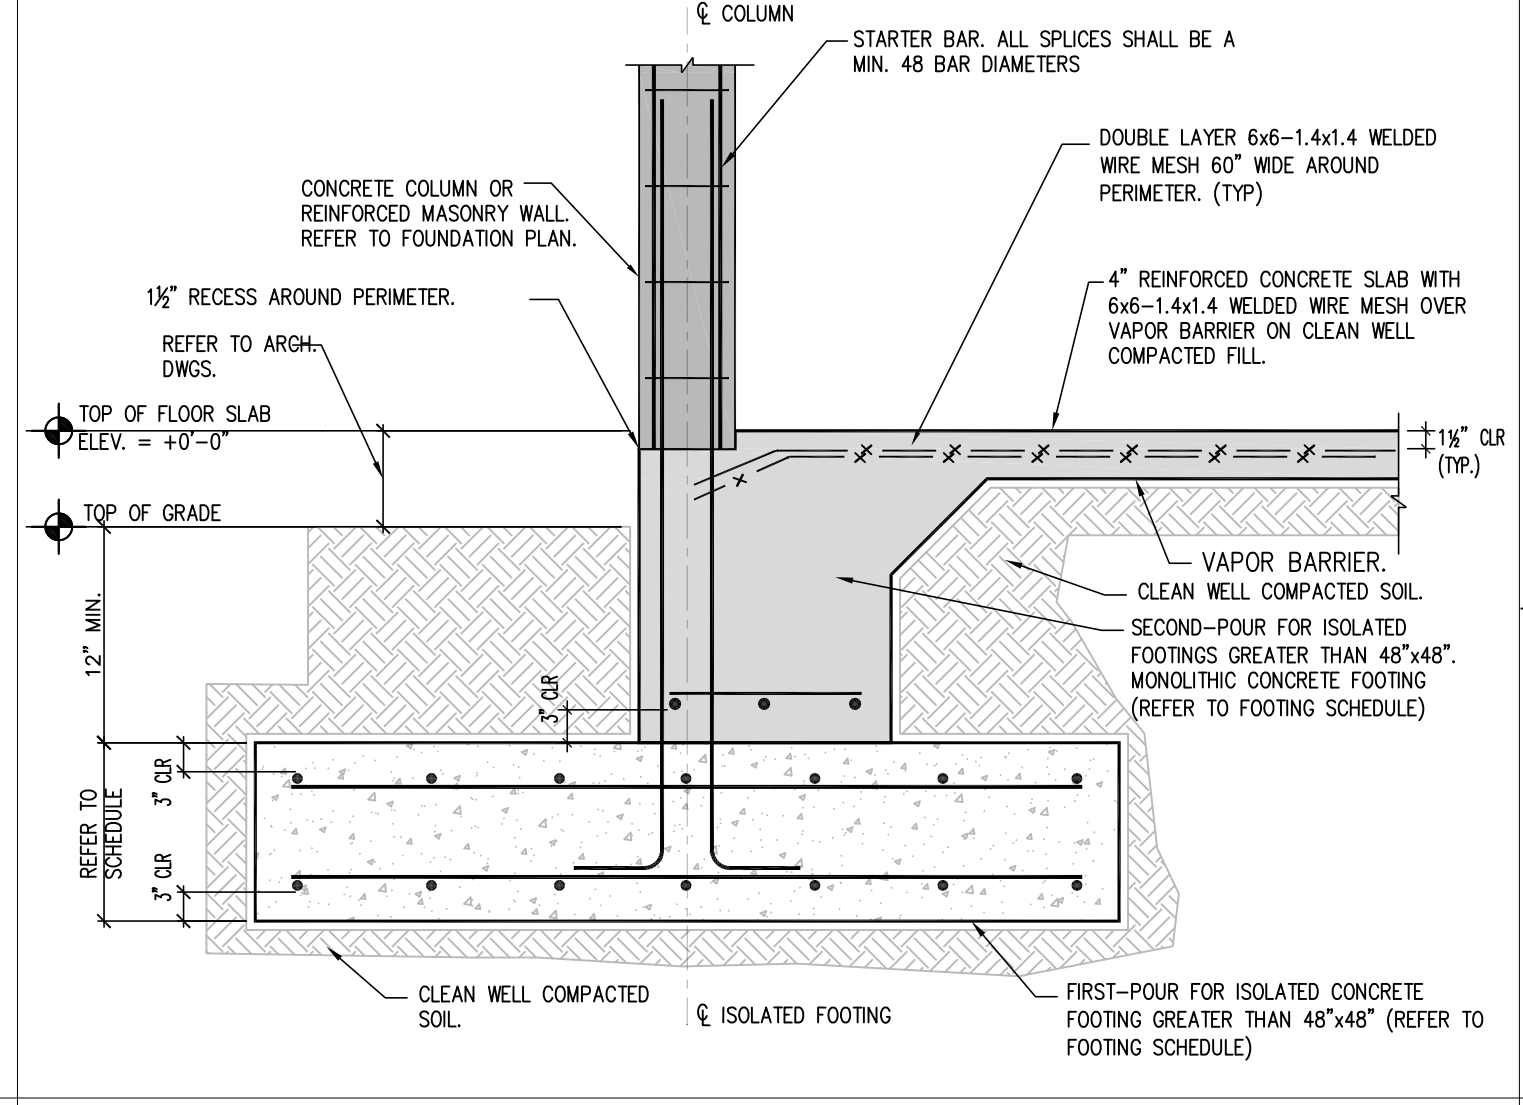


5 ISOLATED/MONOLITHIC FOOTING DETAIL SCALE: 3/4"=1'-0"

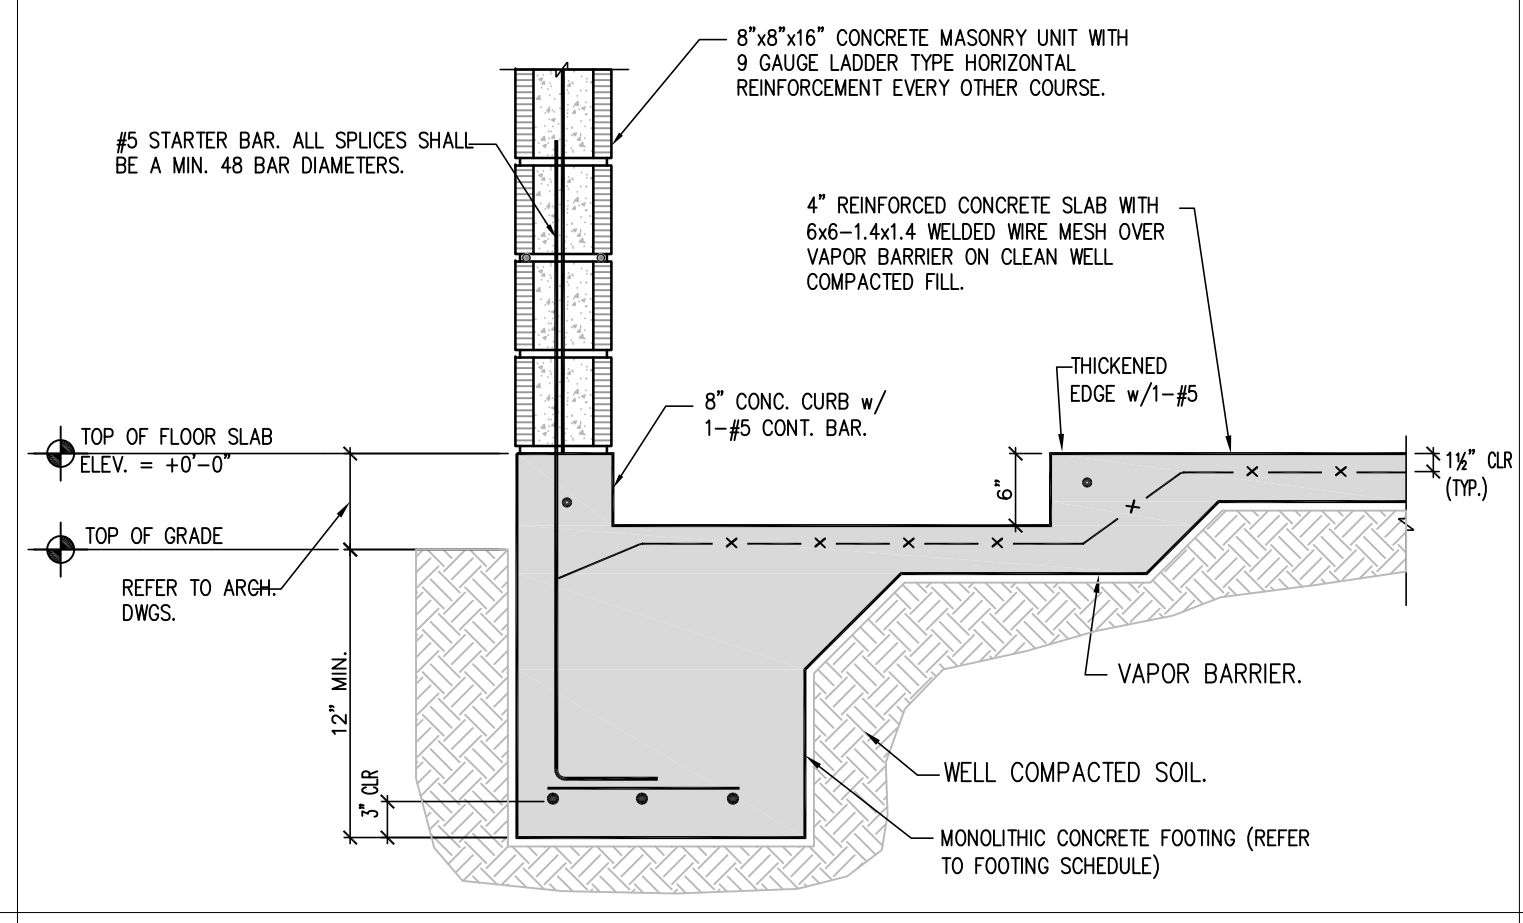


9 SHOWER RECESS DETAIL AT EXTERIOR WALL SCALE: 3/4"=1'-0"

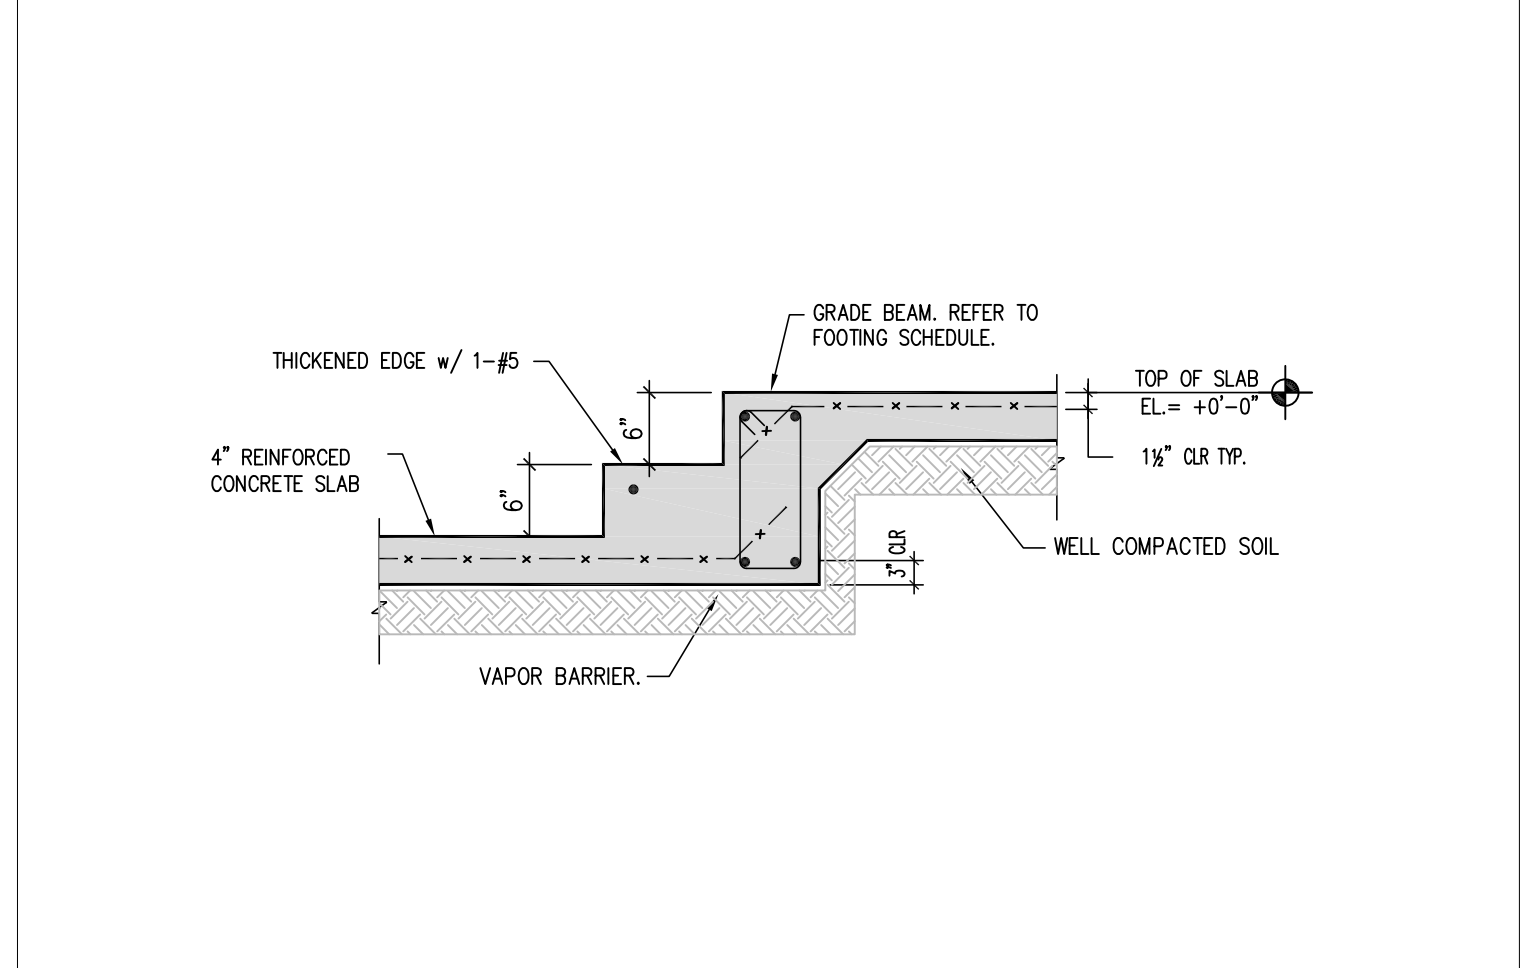

12 STEPS AT GARAGE SCALE: 3/4"=1'-0"

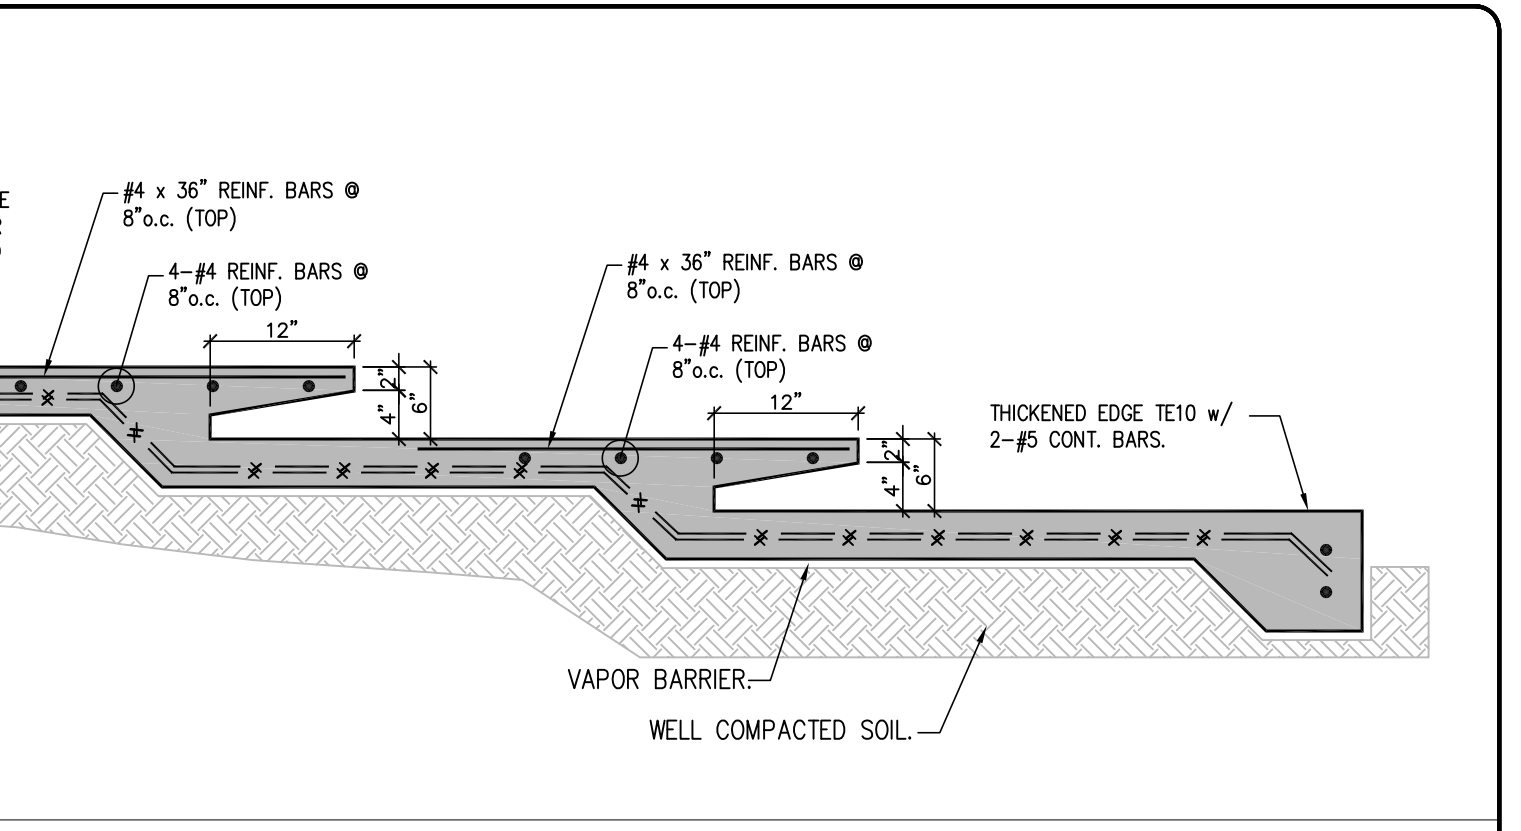

6 INTERIOR WALL FOOTING SCALE: 3/4"=1'-0"

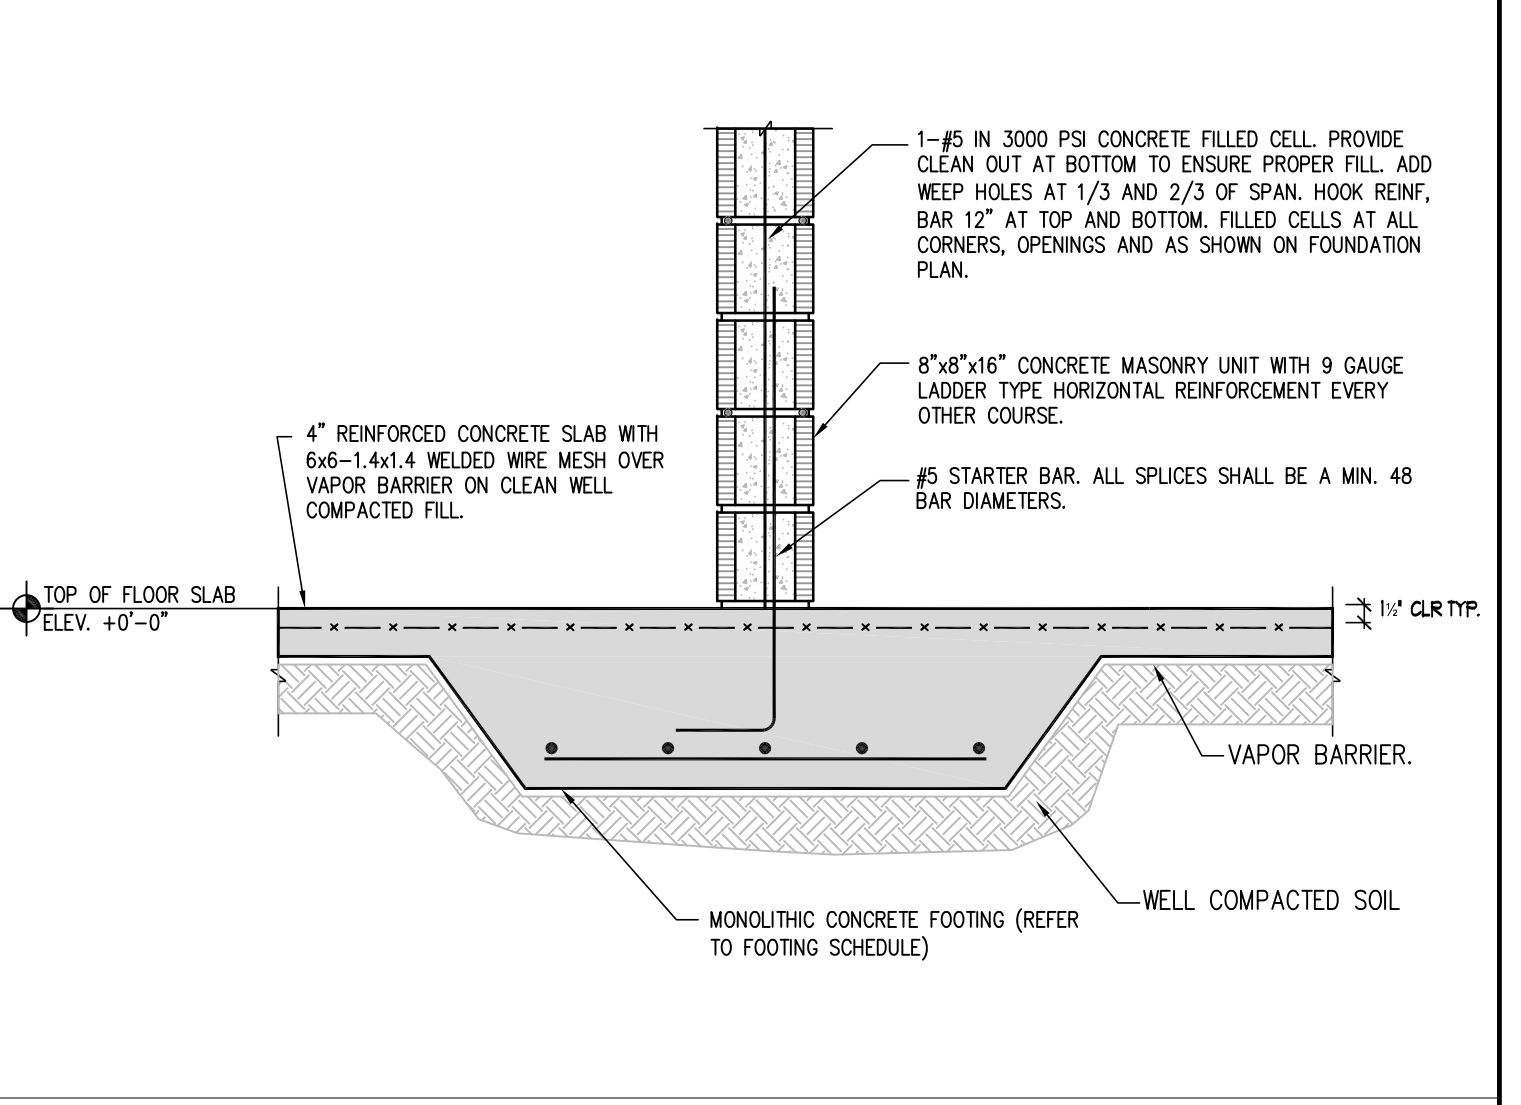

10 TYPICAL ISOLATED FOOTING DETAIL SCALE: 3/4"=1'-0"

REVISIONS:

2-STORY RESIDENCE
7725 SW 114 ST
BY: HERITAGE HOMES
PINECREST, FL

NODAL STRUCTURES, INC.
STRUCTURAL ENGINEERS
CARLOS A. NODAL - P.E. #49285
10316 N.W. 55TH STREET
SUNRISE, FLORIDA 33351
Ph. (954) 741-2572 Fax. (954) 741-8635

NSI

SEAL:

PRINTED COPIES OF THIS DOCUMENT ARE NOT CONSIDERED SIGNED AND SEALED AND THE SIGNATURE MUST BE VERIFIED ON ANY ELECTRONIC COPIES

DATE: 04-11-2023
DRAWN BY: C.A.
CHECKED BY: C.N.
SCALE: 3/16"=1'-0"

SHEET
S-6
6 OF 9 SHEETS

PROCESS #