



1 TYPICAL ONE-STORY WALL SECTION SCALE: 1/4"=1'-0"

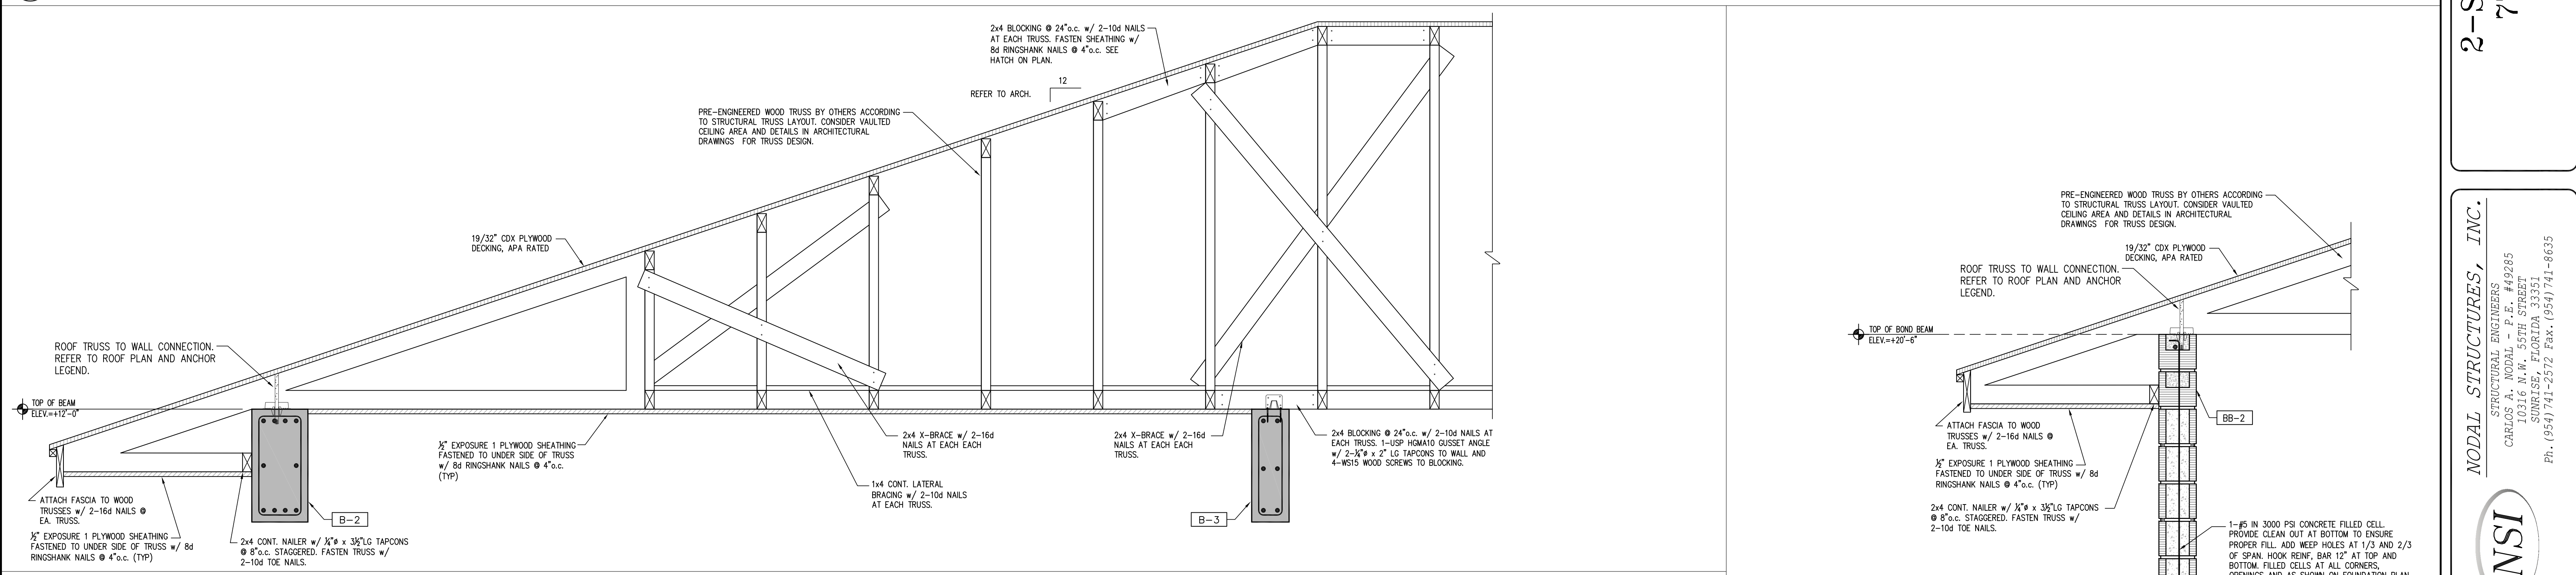

2 SECTION AT COVERED TERRACE #1 SCALE: 3/4"=1'-0"

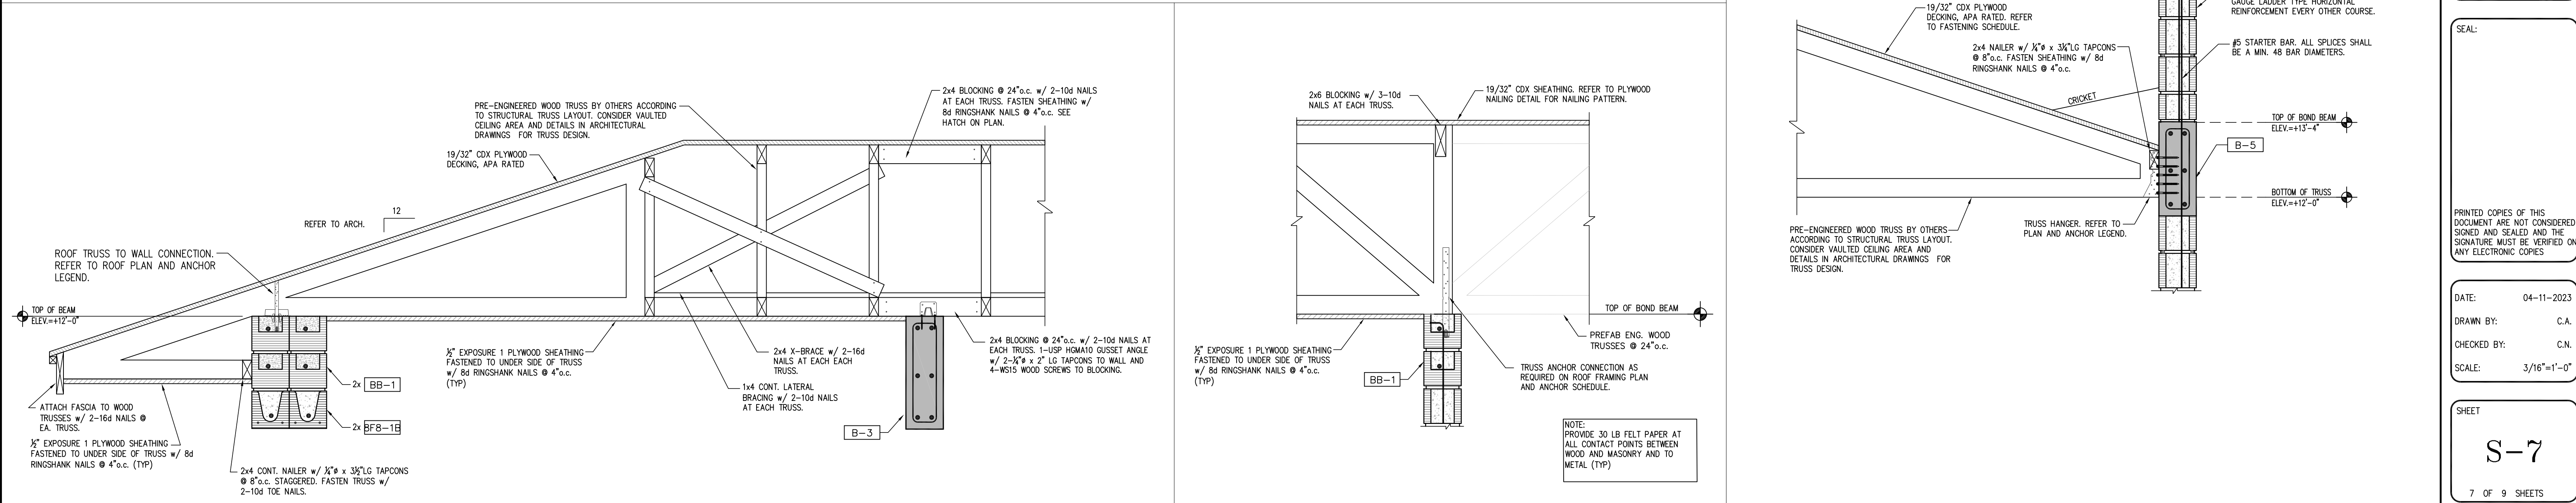

3 SECTION AT COVERED TERRACE #2 SCALE: 3/4"=1'-0"

4 TYPICAL WALL BELOW TRUSS SCALE: 3/4"=1'-0"

5 TYPICAL WALL SECTION AT TOWER SCALE: 3/4"=1'-0"

REVISIONS:

2-STORY RESIDENCE
7725 SW 114 ST
BY: HERITAGE HOMES
PINECREST, FL

NODAL STRUCTURES, INC.
STRUCTURAL ENGINEERS
CARLOS A. NODAL - P.E. #49285
10316 N.W. 55TH STREET
SUNRISE, FLORIDA 33351
PH. (954) 741-2572 Fax. (954) 741-8635

NSI

SEAL:

PRINTED COPIES OF THIS DOCUMENT ARE NOT CONSIDERED SIGNED AND SEALED AND THE SIGNATURE MUST BE VERIFIED ON ANY ELECTRONIC COPIES

DATE: 04-11-2023
DRAWN BY: C.A.
CHECKED BY: C.N.
SCALE: 3/16"=1'-0"

SHEET
S-7
7 OF 9 SHEETS

PROCESS #