

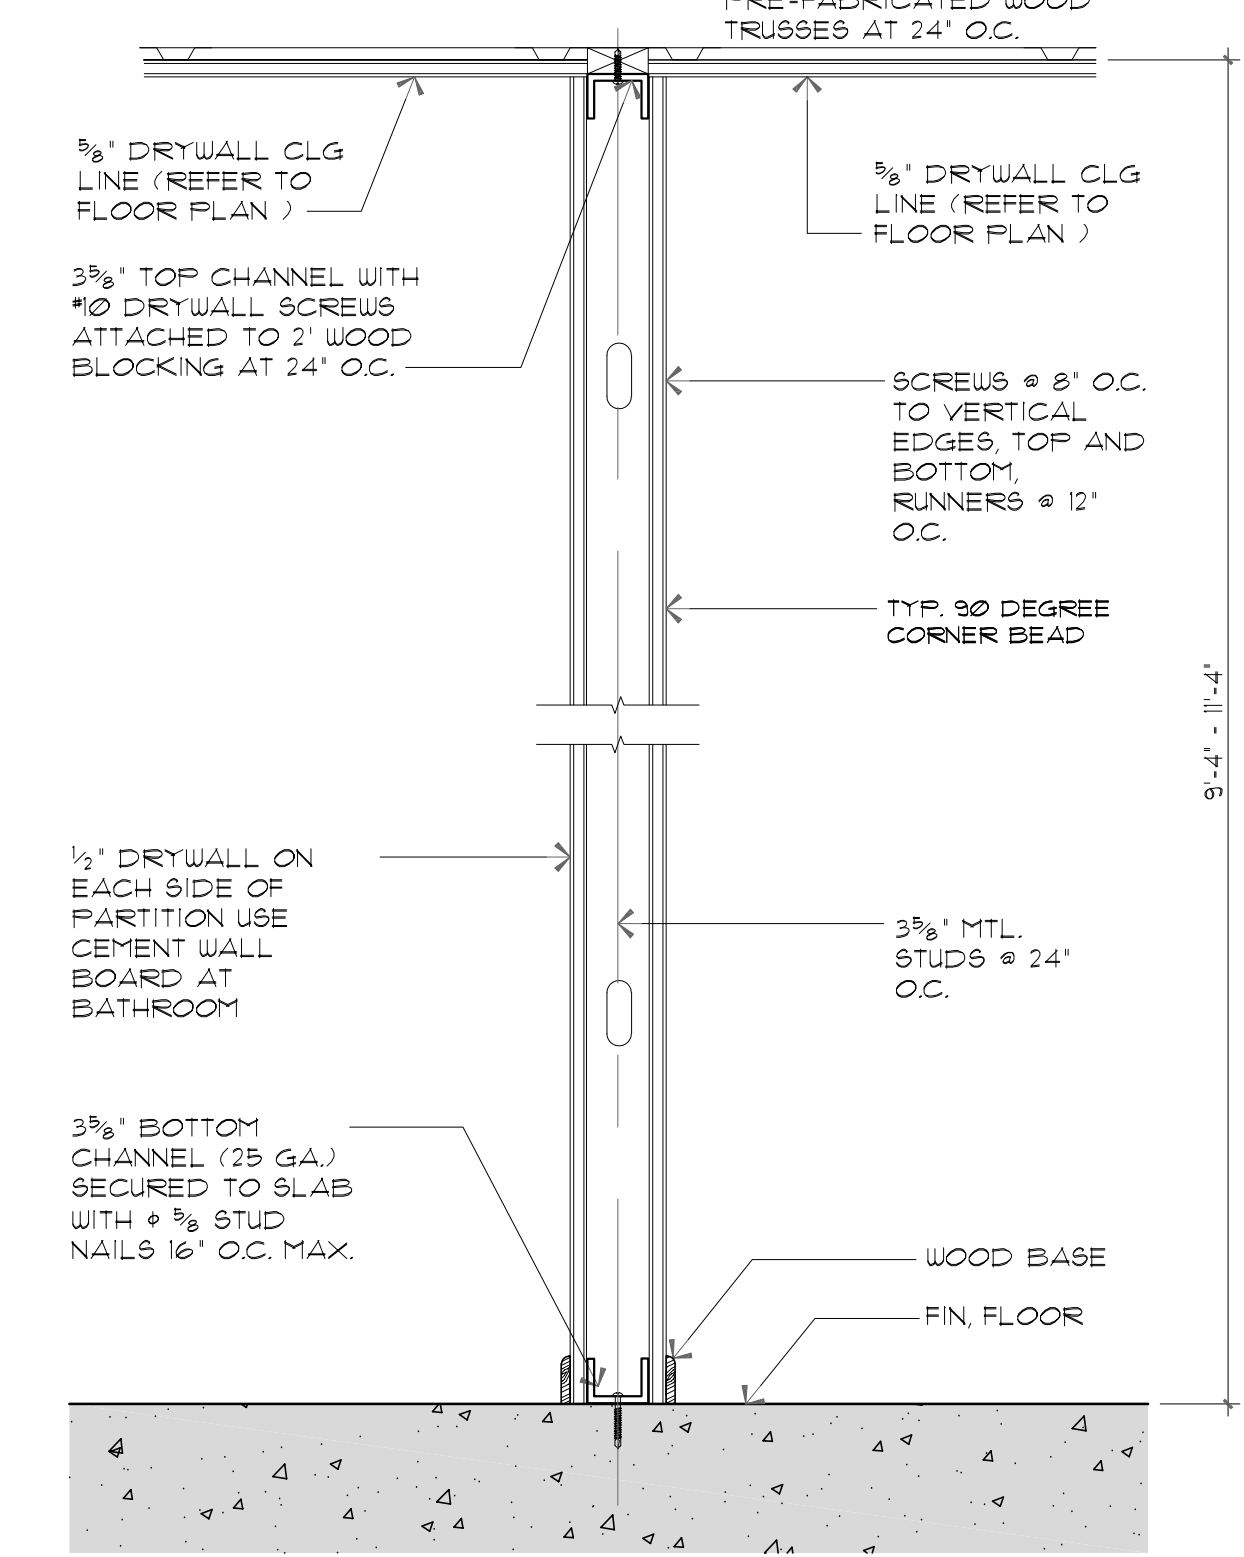
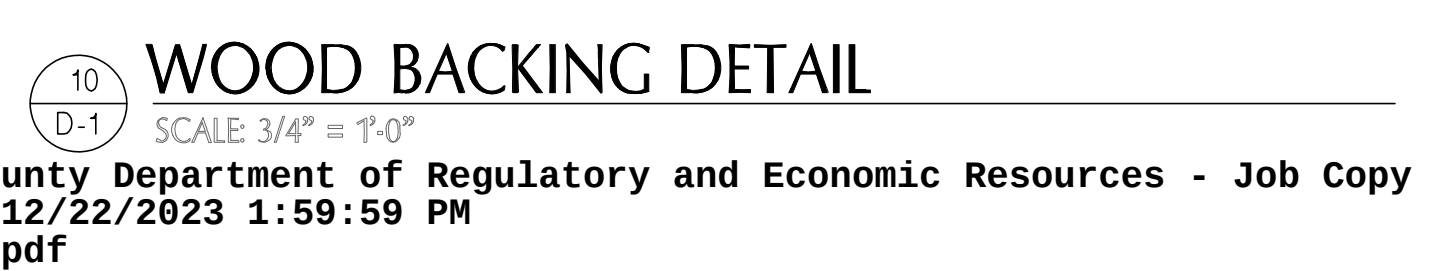
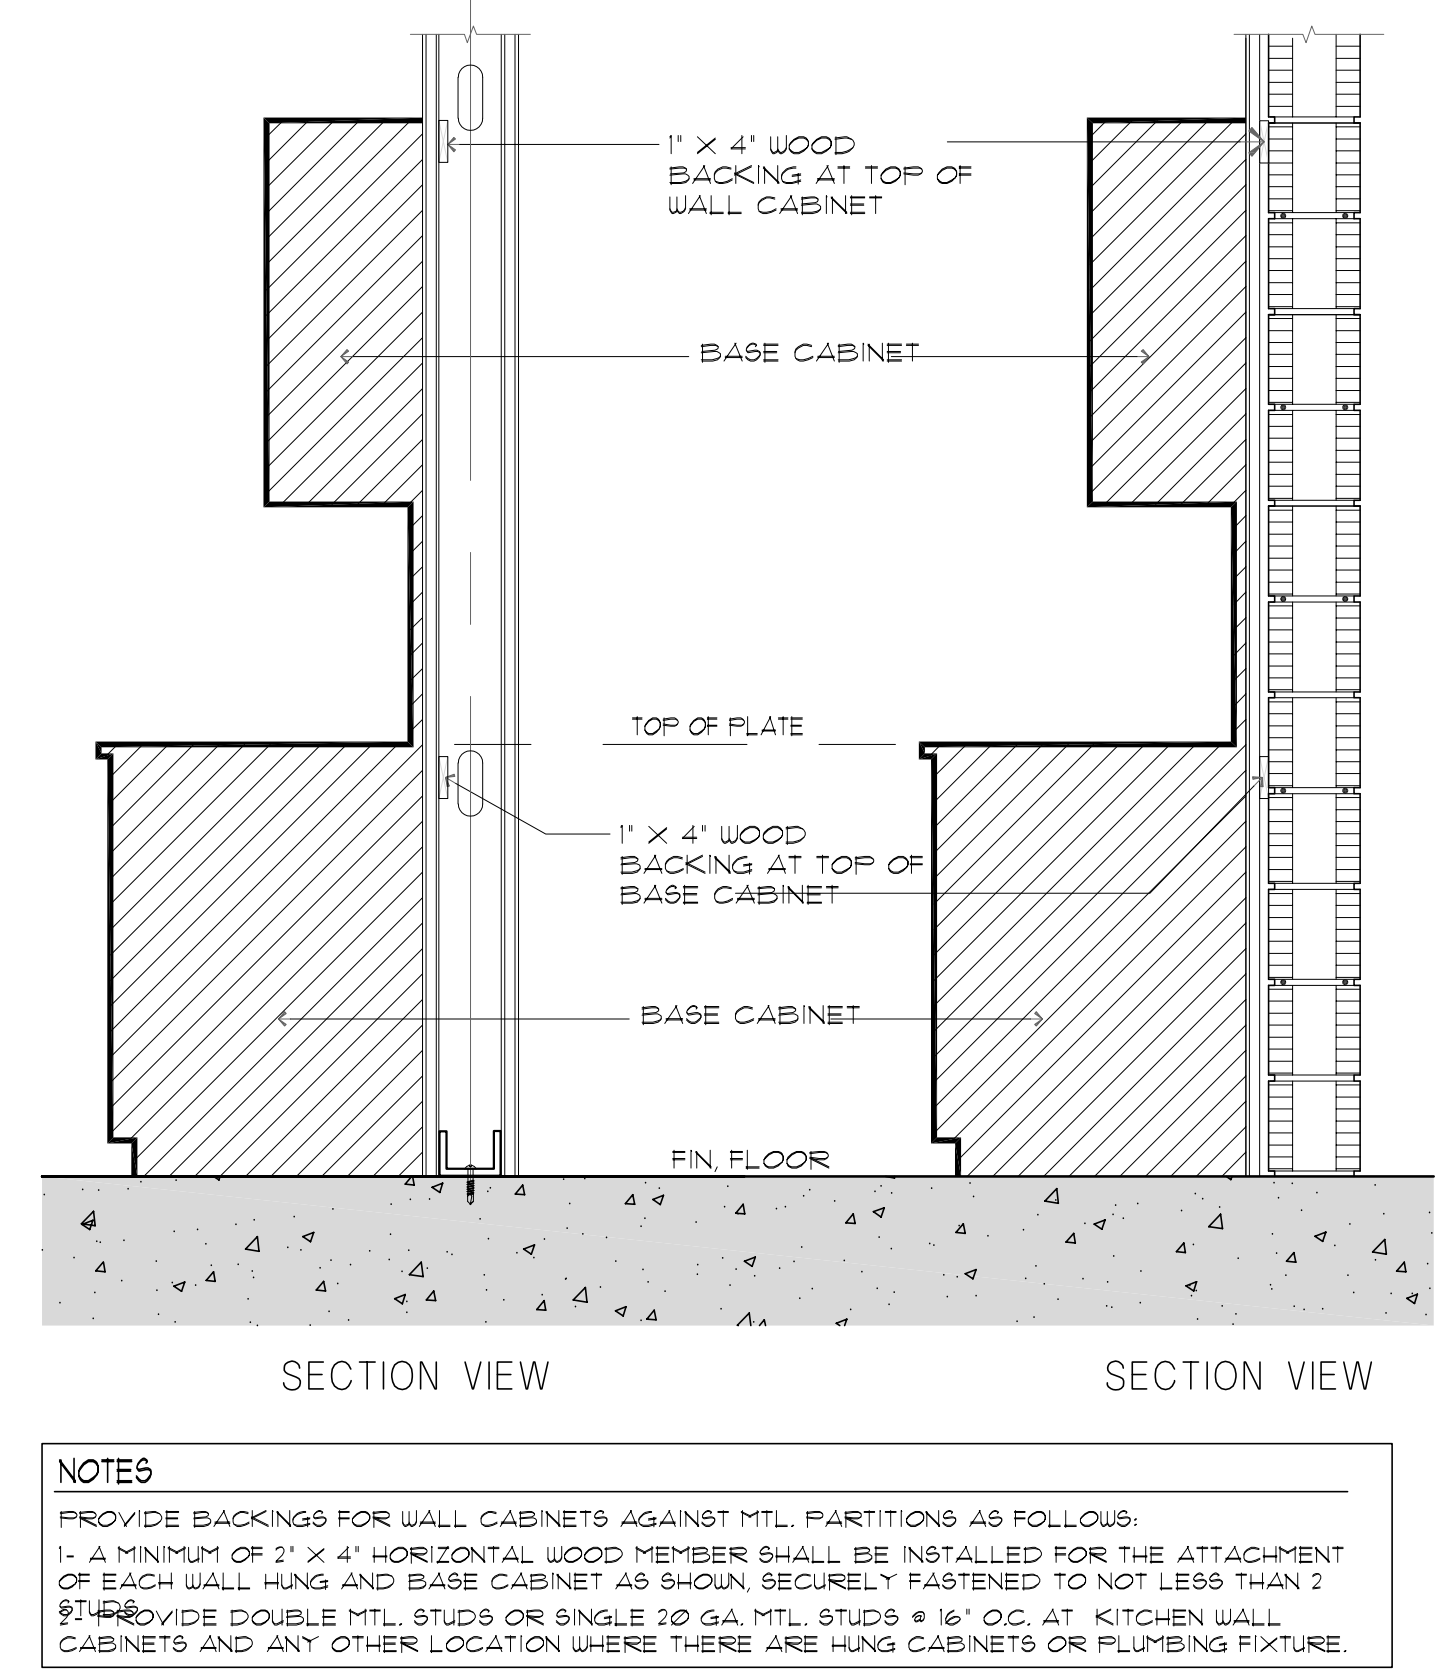
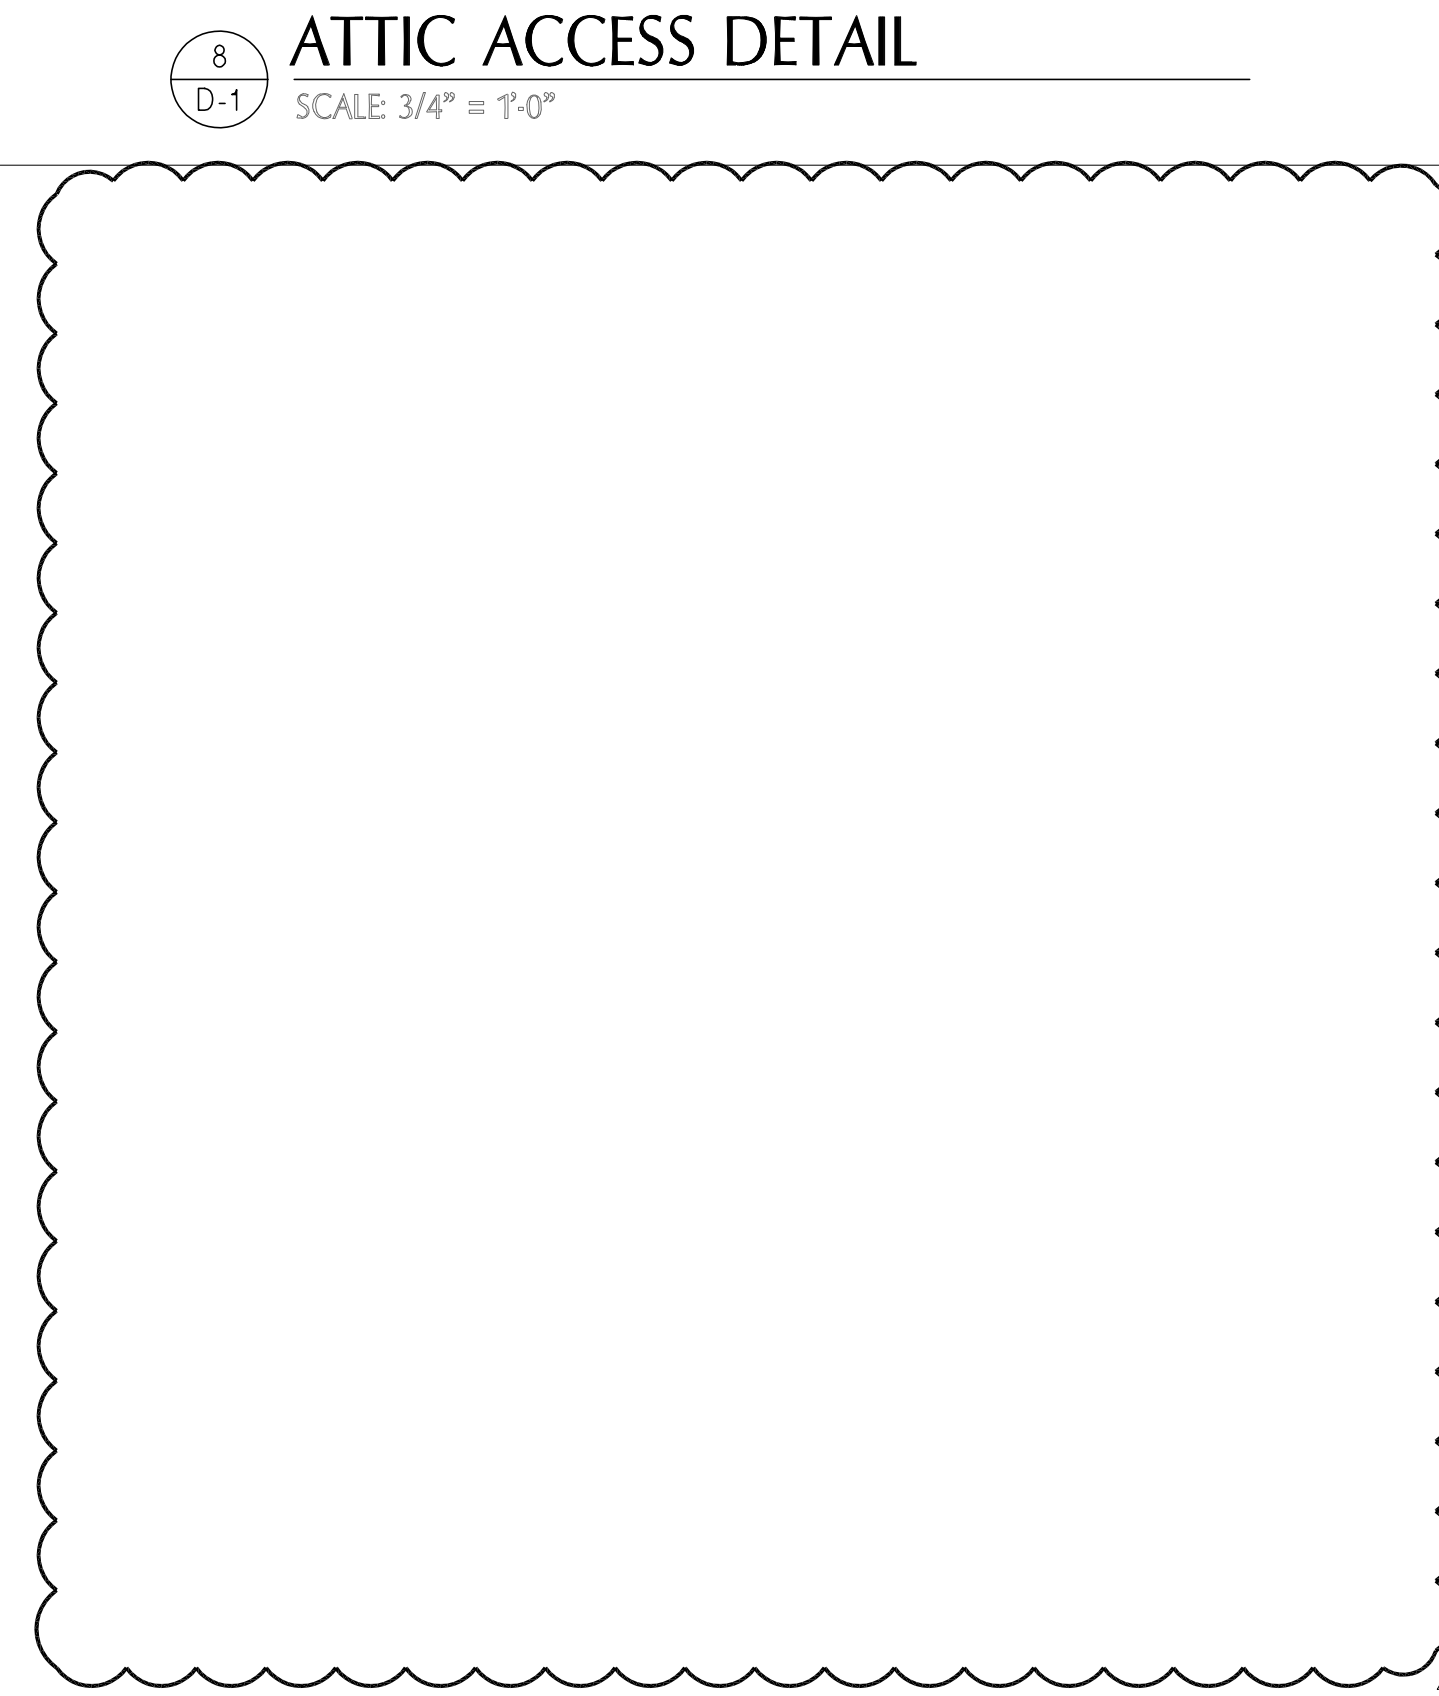


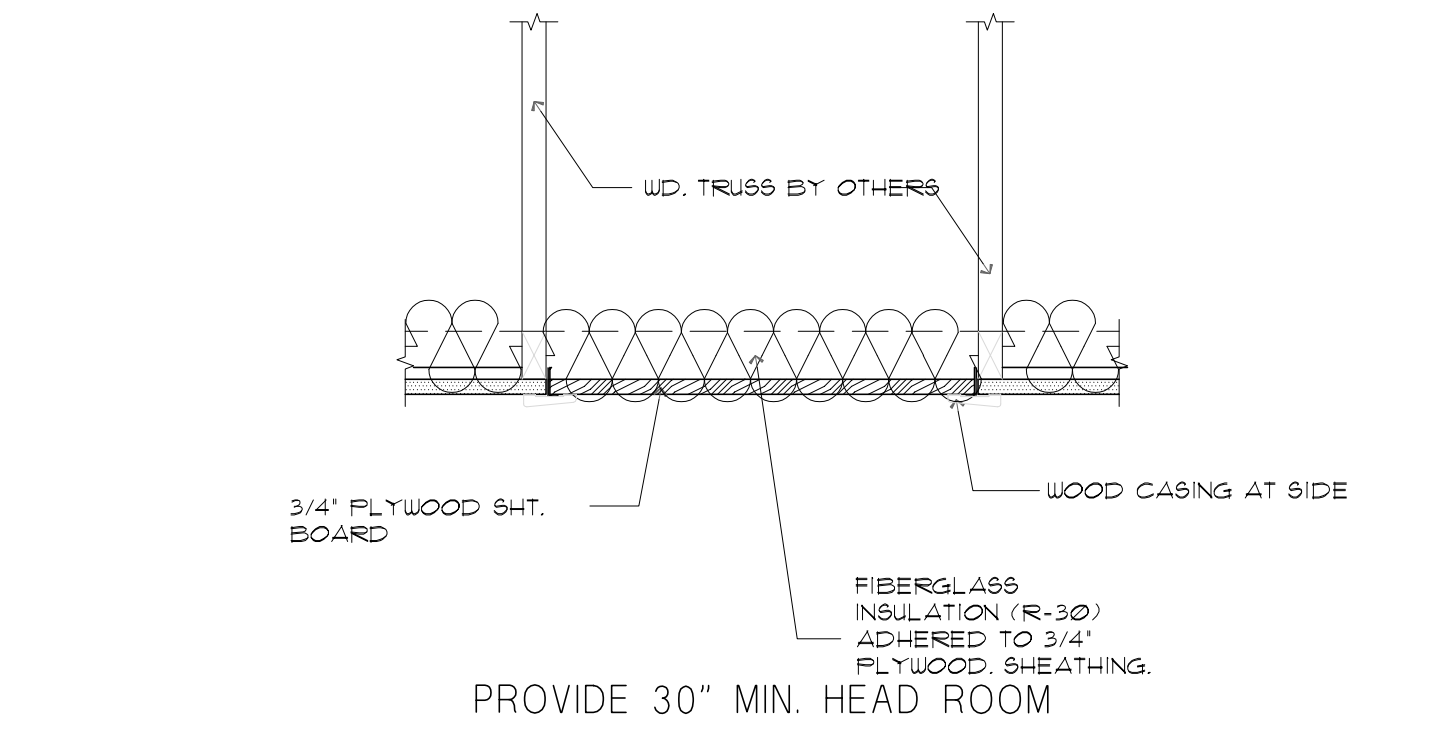



SECTION VIEW

INTERIOR WALLS AND PARTITIONS THAT EXCEED 6 FEET (1829 MM) IN HEIGHT, INCLUDING THEIR FINISH MATERIALS, SHALL HAVE ADEQUATE STRENGTH AND STIFFNESS TO RESIST THE LOADS TO WHICH THEY ARE SUBJECTED BUT NOT LESS THAN A HORIZONTAL LOAD OF 5 P.S.F. AS PER F.B.C. 2023 SECTION 1607.14

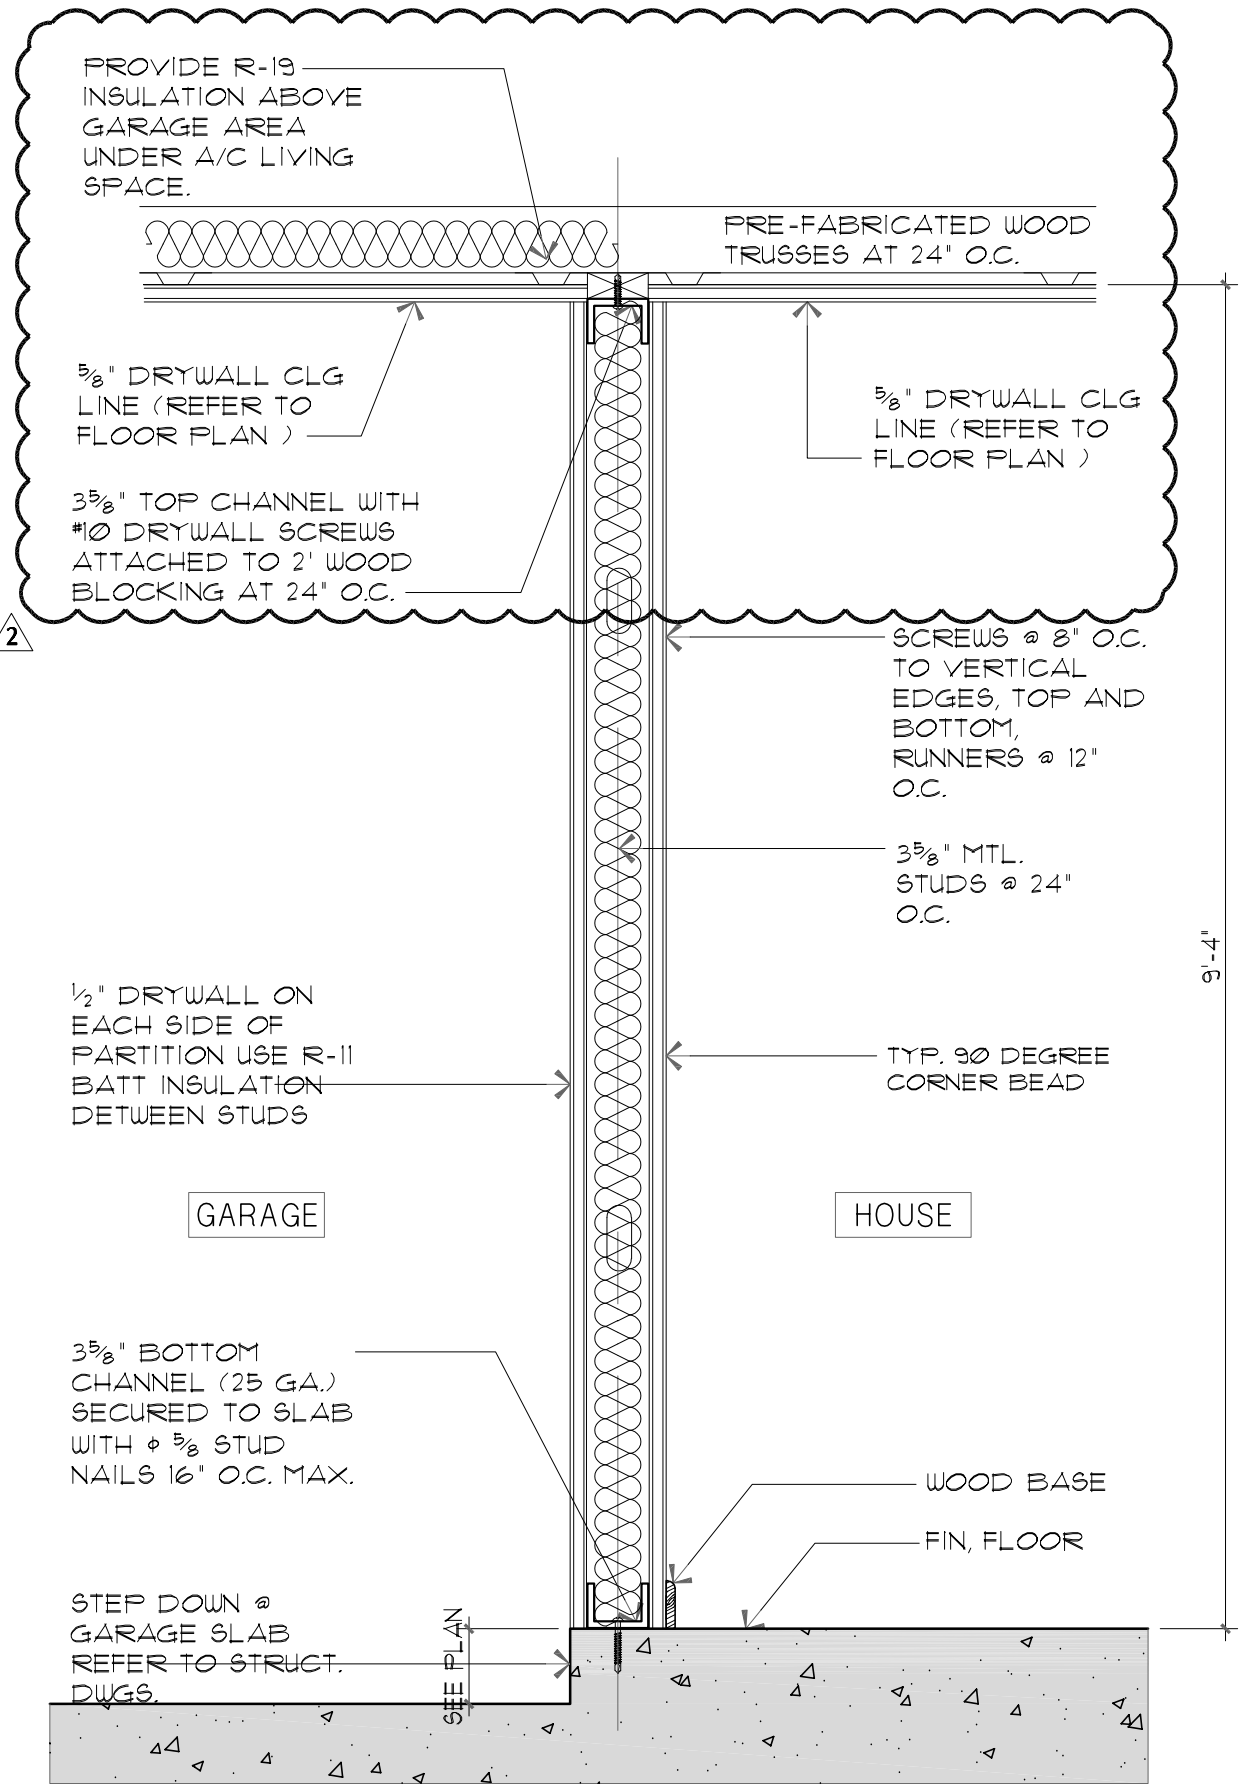




SECTION VIEW

INTERIOR WALLS AND PARTITIONS THAT EXCEED 6 FEET (1829 MM) IN HEIGHT, INCLUDING THEIR FINISH MATERIALS, SHALL HAVE ADEQUATE STRENGTH AND STIFFNESS TO RESIST THE LOADS TO WHICH THEY ARE SUBJECTED BUT NOT LESS THAN A HORIZONTAL LOAD OF 5 P.S.F. AS PER F.B.C. 2023 SECTION 1607.14

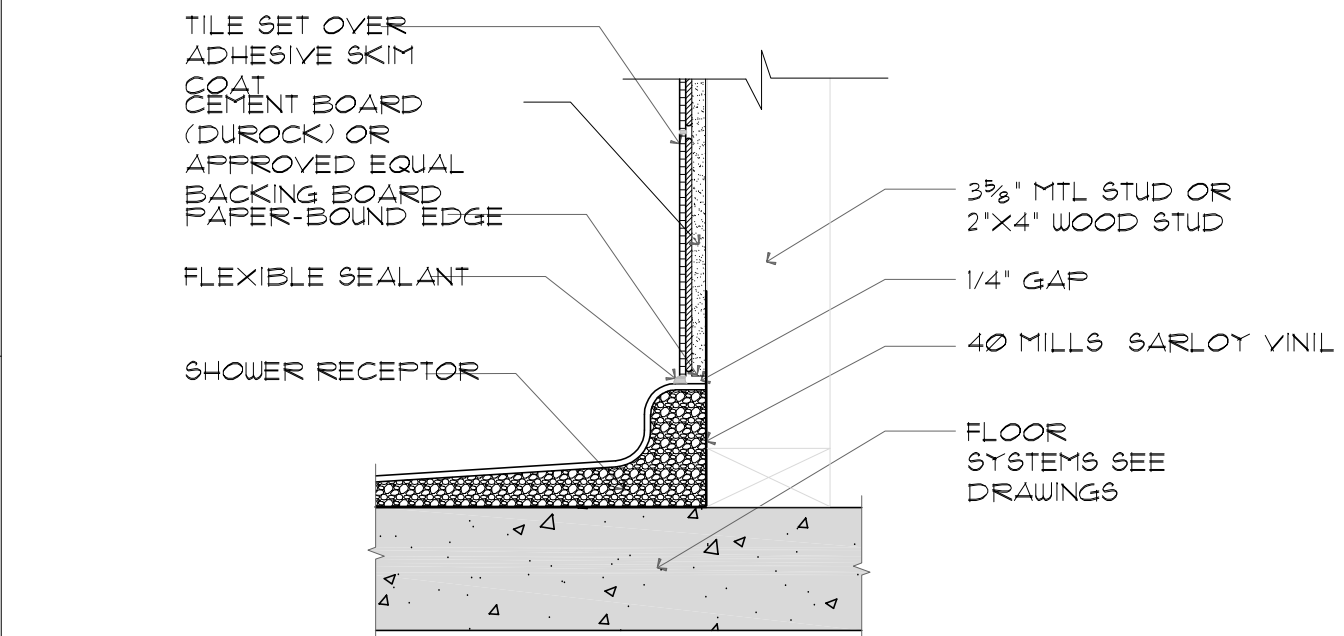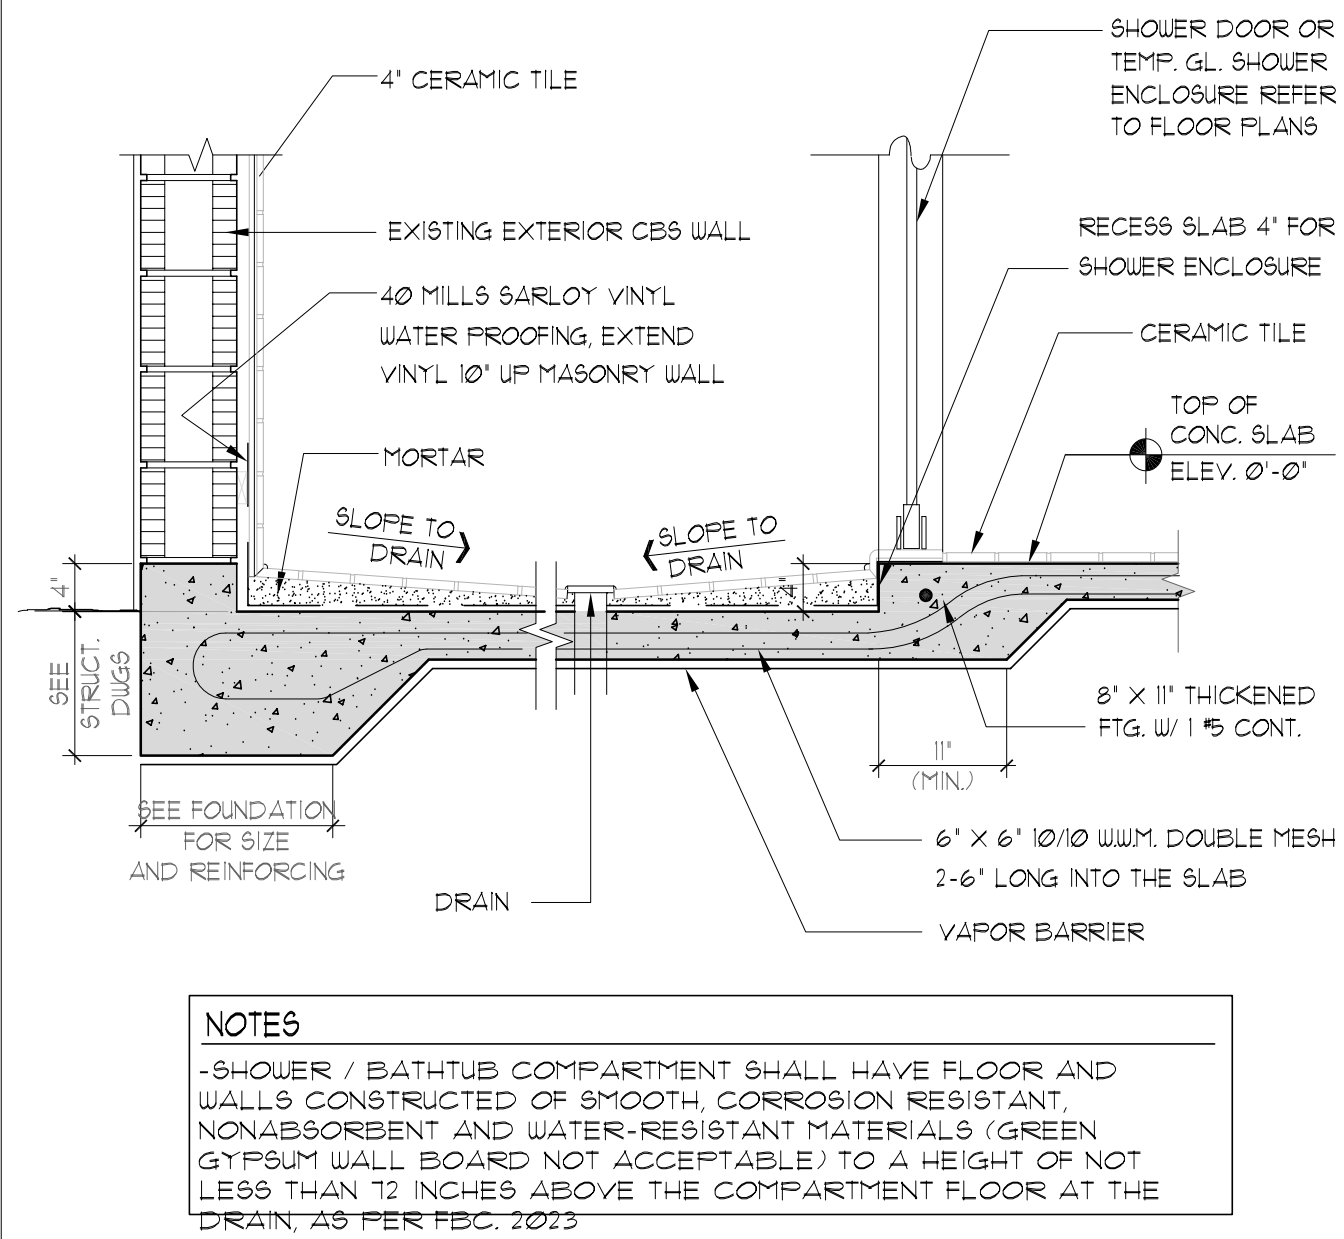

NOTES

-SHOWER / BATHTUB COMPARTMENT SHALL HAVE FLOOR AND WALLS CONSTRUCTED OF SMOOTH, CORROSION RESISTANT, NONABSORBENT AND WATER-RESISTANT MATERIALS (GREEN GYPSUM WALL BOARD NOT ACCEPTABLE) TO A HEIGHT OF NOT LESS THAN 12 INCHES ABOVE THE COMPARTMENT FLOOR AT THE DRAIN, AS PER F.B.C. 2023 SECTION R307.2

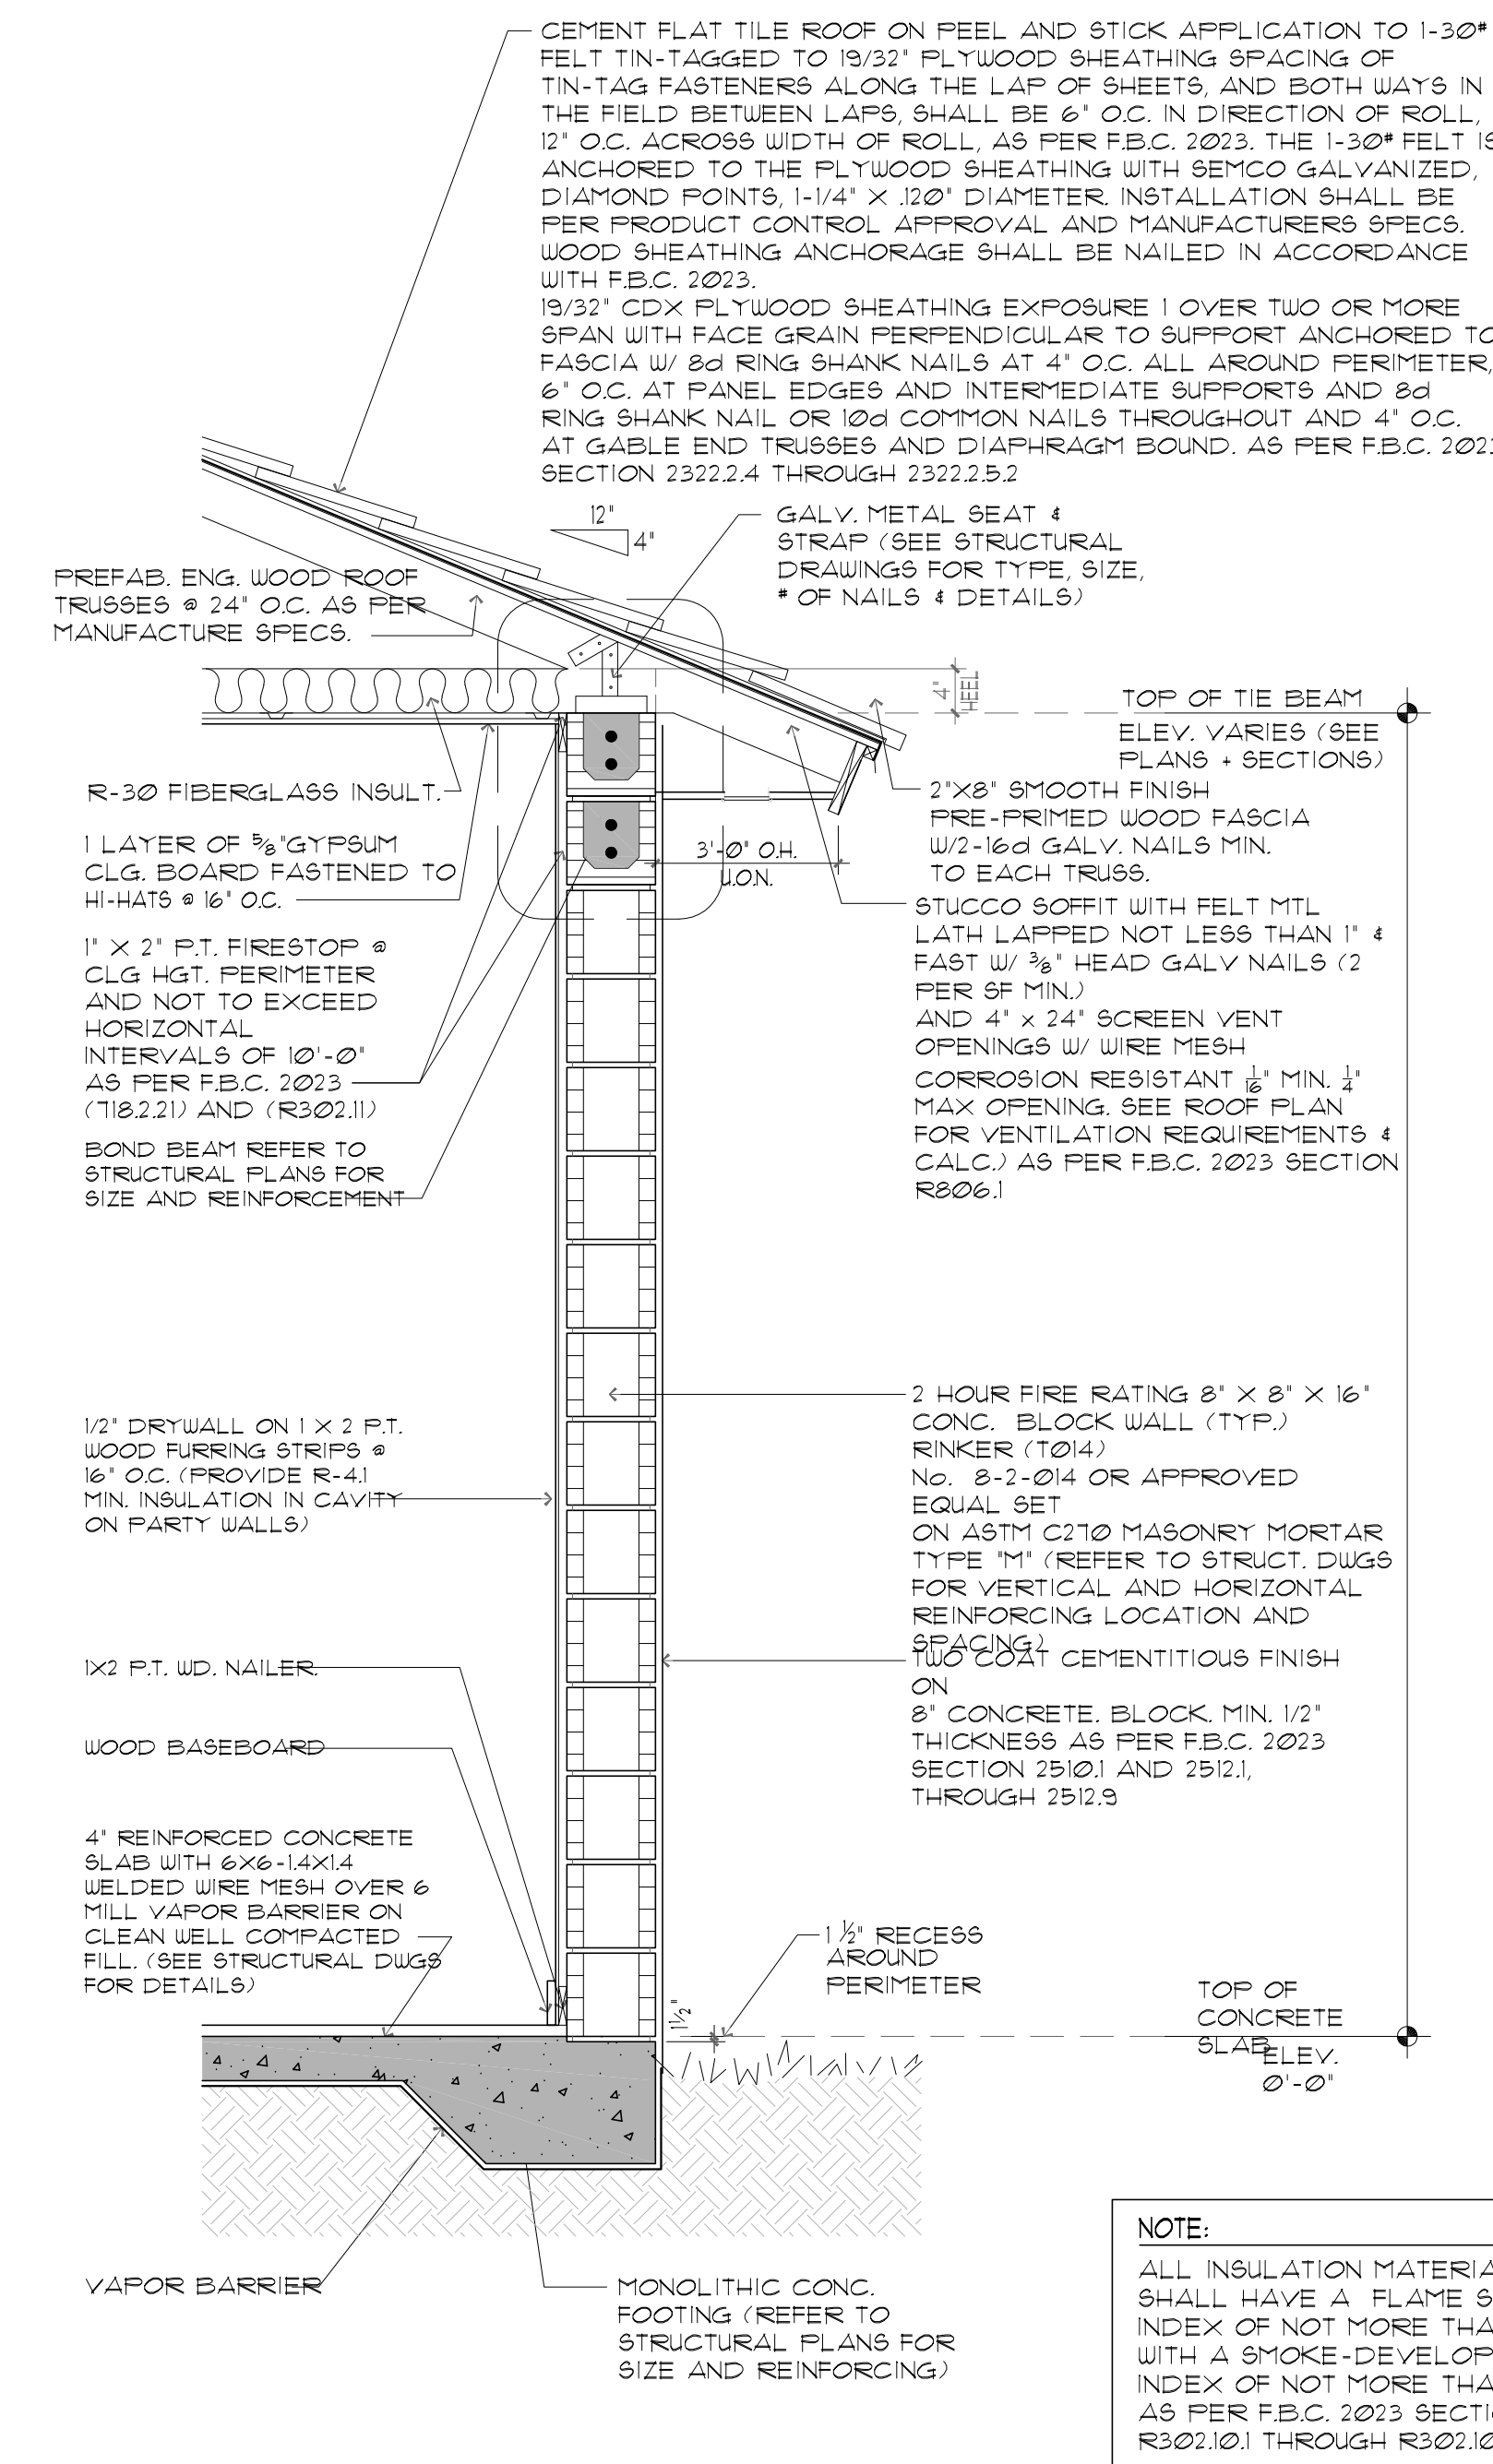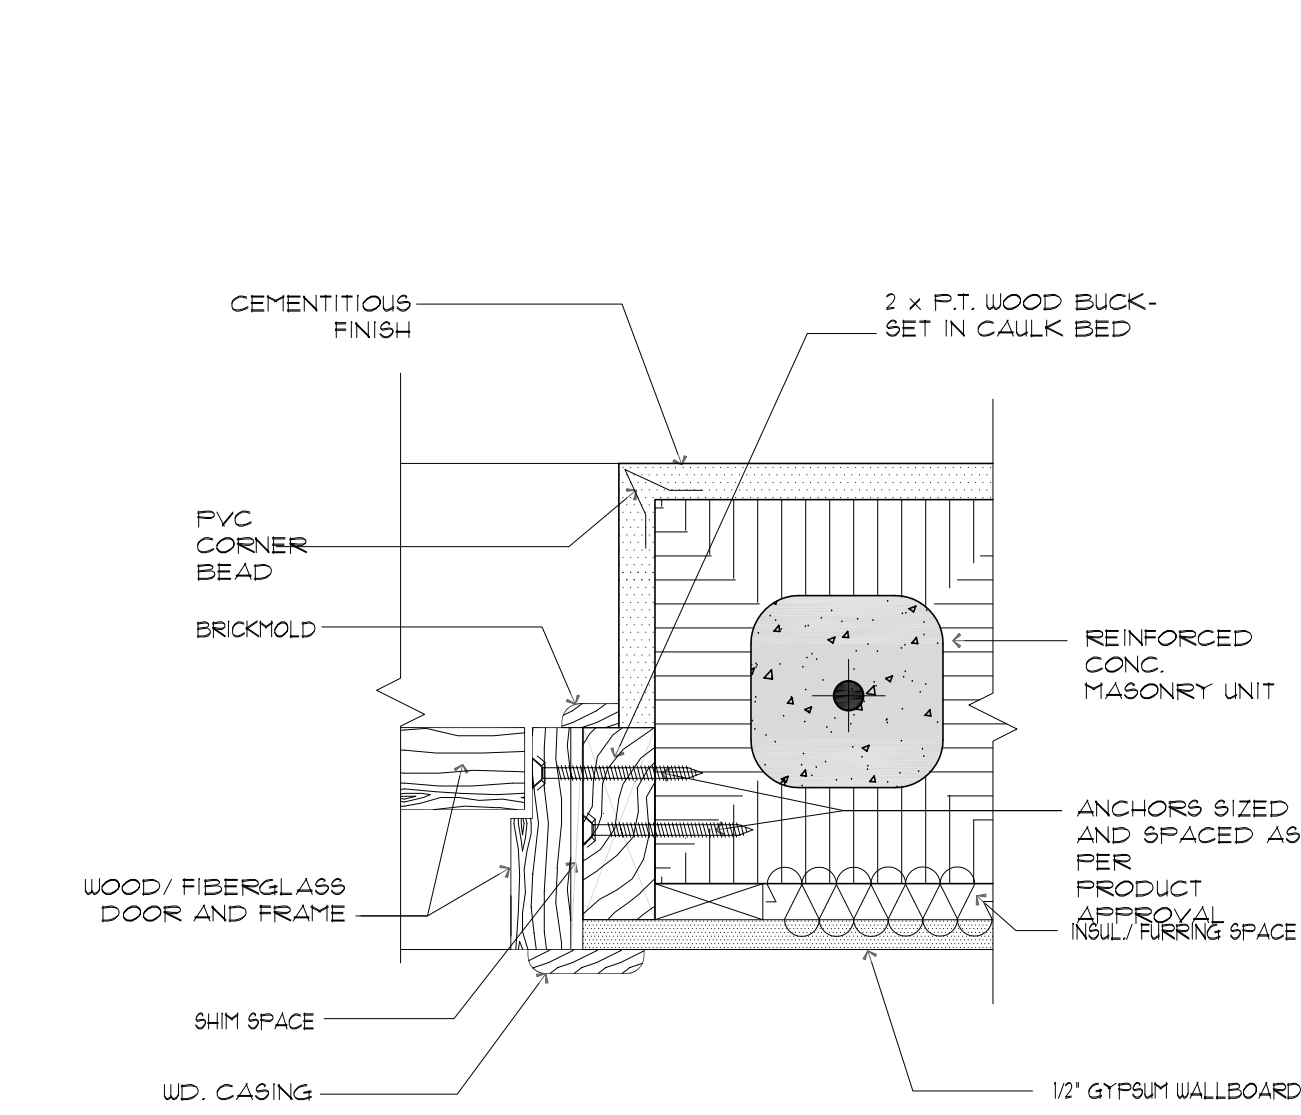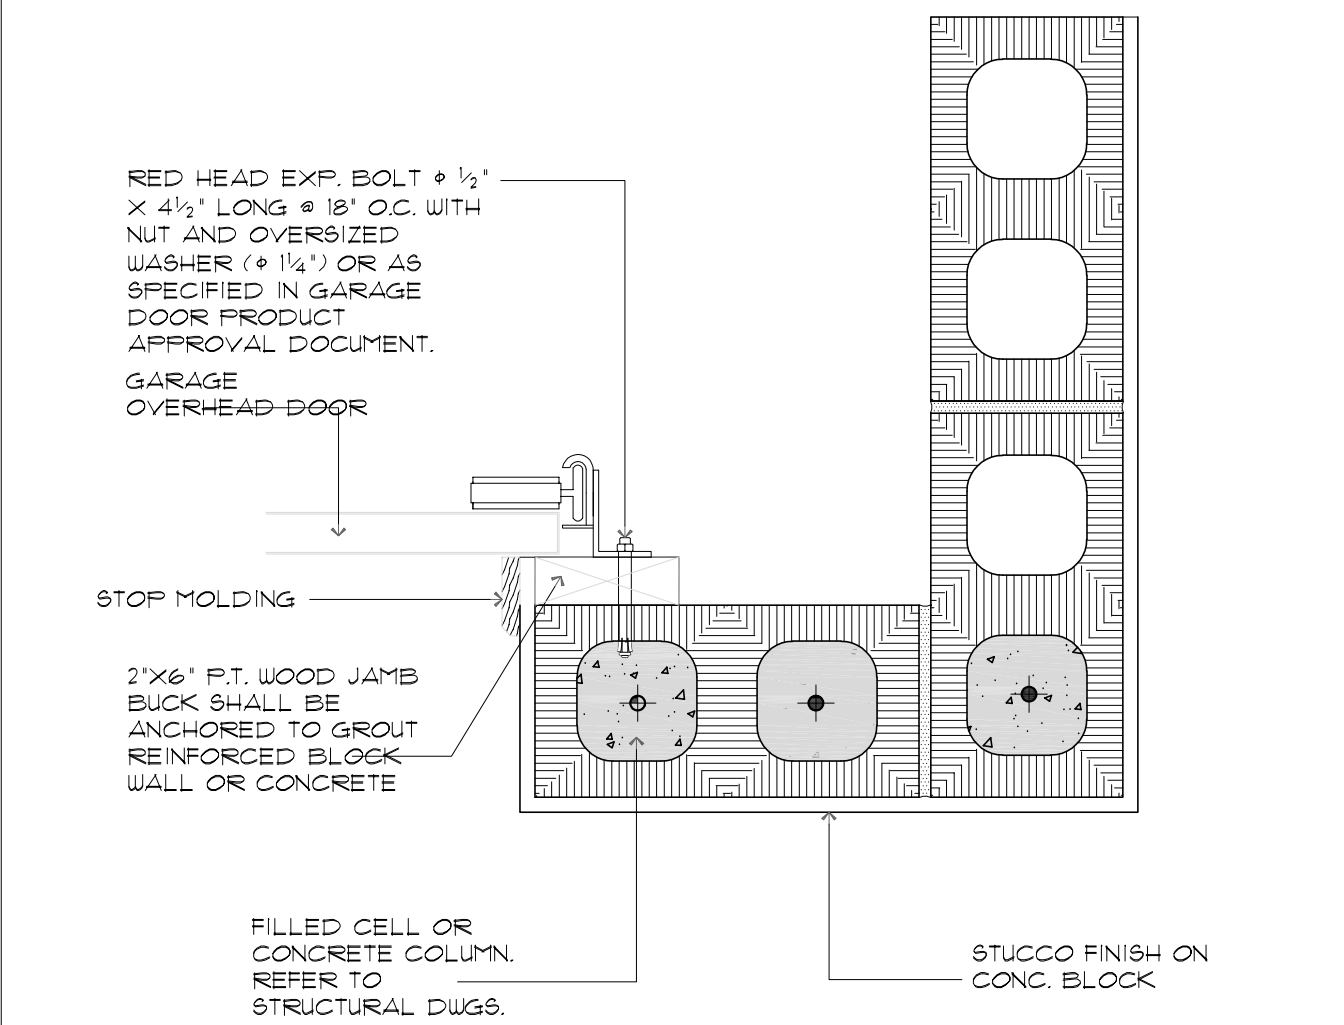

LICENSE # AA 26001357
 EDGARDO PEREZ, AIA
 LICENSE No.: AR 0015394
 MARIO P. PASCUAL, AIA
 LICENSE No.: AR 0008254
 PETER KILIDDJIAN, RA
 LICENSE No.: AR 0093067
 ANDREW STARR, RA
 LICENSE No.: AR 0095130

AT THE BEACON CENTER
 1330 NW 84th AVENUE
 DORAL, FLORIDA 33126
 TELEPHONE: (305) 592-1363
 FACSIMILE: (305) 592-6865
 http://www.ppkarch.com
 COPYRIGHT © PASCUAL PEREZ, KILIDDJIAN & ASSOCIATES - PLANNERS
 The architect, all design and detail drawings are the legal property of and all rights are reserved by the Architect. Their use for reproduction, construction or distribution is prohibited unless authorized in writing by the Architect.

REVISIONS:
 1. 07.14.23 BLDG. DEPT. REV.
 2. 08.10.23 BLDG. DEPT. REV.

OWNER:
 HERITAGE HOME BUILDERS, LLC
 9350 SOUTH DIXIE HIGHWAY
 SUITE 1500
 MIAMI, FL 33156
 PHONE: 305.665.3077

NEW CONSTRUCTION AT PINECREST RESIDENCE
 BY HERITAGE HOME BUILDERS, LLC.
 7725 SOUTHWEST 114 STREET
 VILLAGE OF PINECREST, FL 33156

SEAL:
 STATE OF FLORIDA
 EDGARDO PEREZ
 Digitally signed by Edgardo Perez
 DN: E=perez@ppkarch.com,
 CN=Edgardo Perez,
 O=Pascual, Perez, Kiliddjian, Starr & Associates, L.L.Doral, FL 33156, US
 Date: 2023.08.23 09:56:52 -0400

WALL SECTIONS / DETAILS
 DATE: 01/16/2023
 SCALE: AS SHOWN
 DRAWN: SJF
 CHECK BY: EP
 JOB NO.: 22-22