


COPYRIGHT © 2023 PASCUAL, PEREZ, KILIDDJIAN & ASSOCIATES - ARCHITECTS - PLANNERS
The architectural design and detail drawings for this building and / or overall project are the legal property of and all rights are reserved by the Architect. Their use for reproduction, construction or distribution is prohibited unless authorized in writing by Architect.

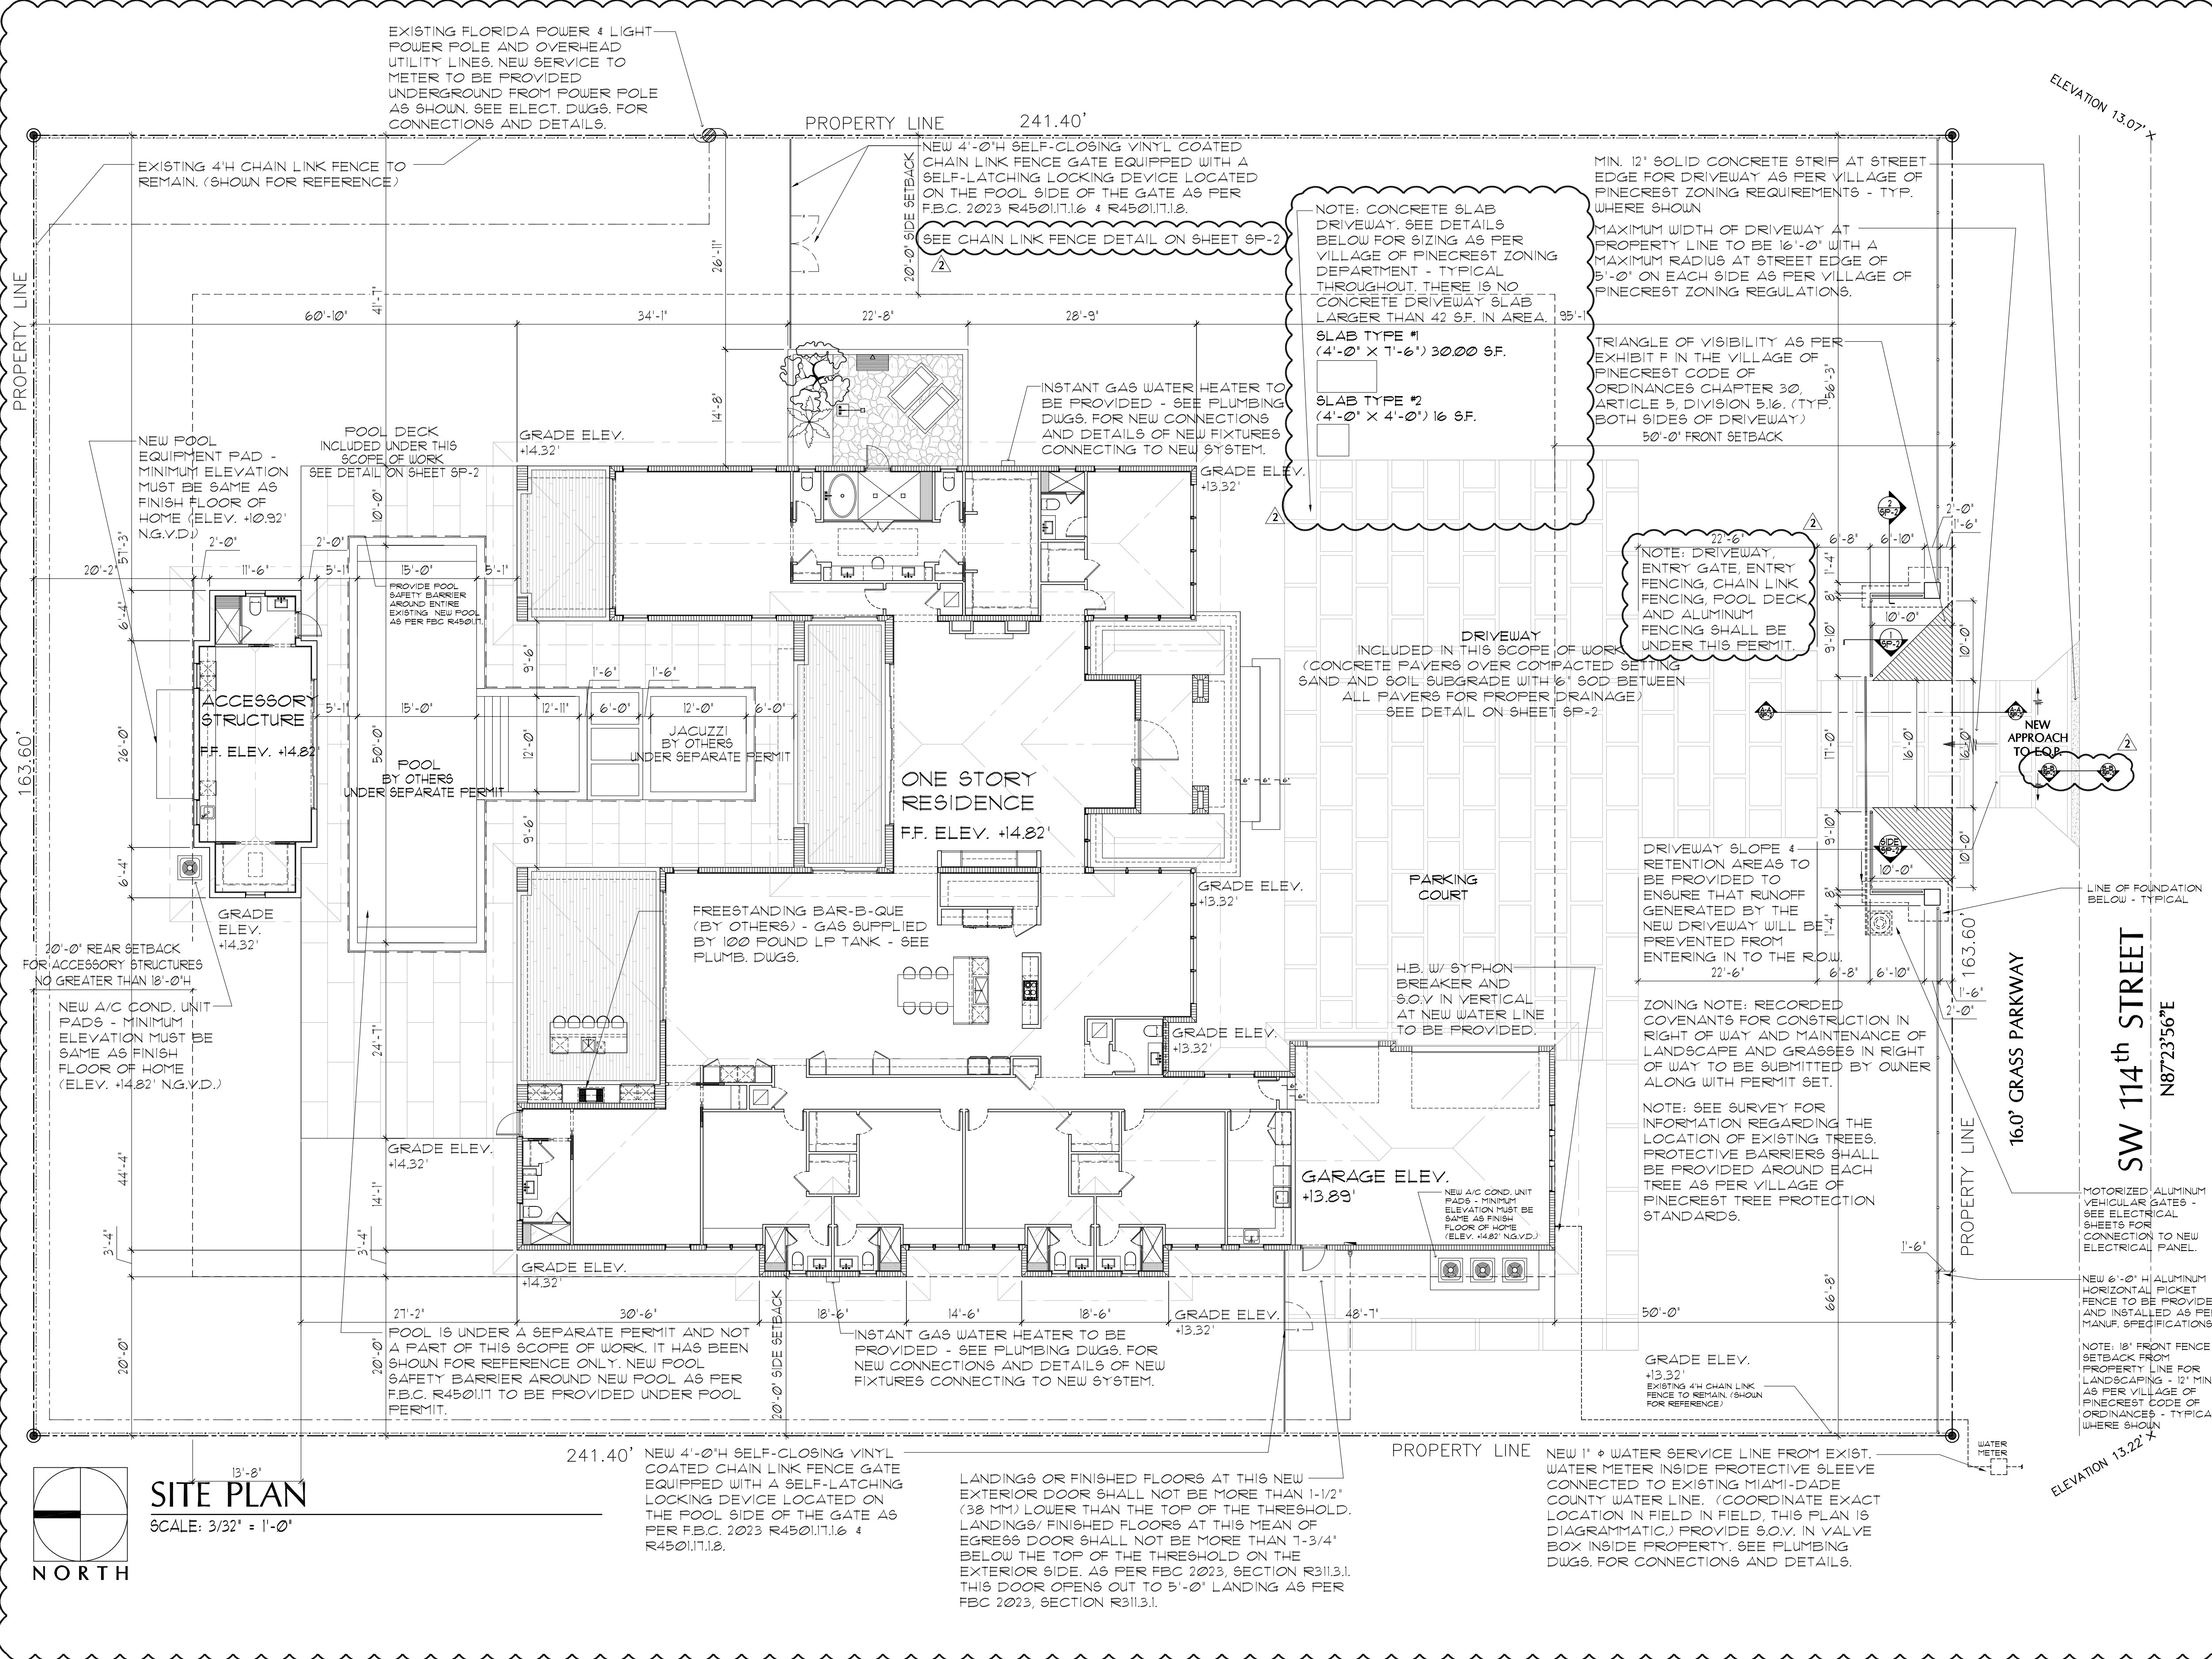

ZONING LEGEND

SINGLE FAMILY

ZONING: EU-1

HEIGHT: (ONE STORY) 26'-7" [ROOF RIDGE]

Net Land Area 39,492.84 S.F.

Lot Coverage (everything under roof) ALLOWED: 9,873.21 SF (25%) PROVIDED: 9,314.69 SF (23.59%)

NOTE: See Sheets SP-2 through SP-5 for Lot Coverage & Green Space Tabulations.

SETBACKS:	REQUIRED	PROVIDED
Front	50'-0"	50'-0"
Side Street	30'-0"	N/A
Side Interior	20'-0"	20'-0" / 28'-11"
Rear	25'-0"	20'-0" ACC. STR. / 60'-10" HOME

Area adjacent to lake or canal to be graded so as to prevent direct overland discharge of stormwater into lake or canal.

Lot will be graded so as to prevent direct overland discharge of overland discharge of stormwater onto adjacent property. Applicant will provide certification prior to final inspection.

ANY APPLICABLE RESOLUTIONS:

NOTE: In addition to the requirements of this permit, there may be additional restrictions applicable to this property that may be found in the Public Records of this County. Section 553.79(10), Florida Statutes, effective 7/10/87.

A separate permit will be required for all driveway approaches onto public right-of-way. Contact Public Works Department.

The height of the fences, wall and hedges shall not exceed 2.5 feet in height within 10 feet of the edge of any driveway leading to any right-of-way.

The height of fences is being measured from grade. Grade = Elevation of public sidewalk or crown of road.

LEGAL DESCRIPTION

LOT 14, BLOCK 14 OF 'SUNLAND ESTATES' FIRST ADDITION, ACCORDING TO THE PLAT THEREOF, AS RECORDED IN PLAT BOOK 56 OF PAGE 58 OF THE PUBLIC RECORDS OF MIAMI-DADE COUNTY, FLORIDA.

PROPERTY ADDRESS: 1125 SOUTHWEST 114TH STREET PINECREST, FL 33156

FLOOD PROGRAM LEGEND

FOR COMPLIANCE WITH CHAPTER 11C OF THE DADE COUNTY CODE

SPECIAL FLOOD HAZARD AREA - OUTSIDE SPECIAL FLOOD HAZARD AREA

RESIDENTIAL

☒ NEW CONSTRUCTION.

☐ REPAIRS, RECONSTRUCTION AND INTERIOR REPAIRS OR COMBINATION (DO NOT DAMAGE FROM ANY SOURCE). MUST ATTACH COST OF CONSTRUCTION LIST, OWNER AFFIDAVIT AND AN ELEVATION SURVEY SHOWING EXISTING LOWEST FLOOR, LOWEST GRADE, AND HIGHEST CROWN OF ROAD ELEVATION

☐ REMODELING, ADDITION, ALTERATION INTERIOR RENOVATIONS OR COMBINATION MUST ATTACH COST OF CONSTRUCTION LIST, OWNER AFFIDAVIT AND AN ELEVATION SURVEY SHOWING EXISTING LOWEST FLOOR, LOWEST GRADE, AND HIGHEST CROWN OF ROAD ELEVATION

HIGHEST ROAD ELEV.: +13.22' (AVERAGE: 13.15')

HIGHEST CROWN OF ROAD ELEVATION ABOVE WAS TAKEN FROM A BOUNDARY AND TREE SURVEY PREPARED BY: EDUARDO M. SUAREZ R.L.S. No. LS6313

LOT / BLOCK	FINISH FLOOR	GARAGE / STORAGE	ADJACENT GRADE
SEE LEGAL DESCRIPTION	+14.82'	+13.89'	VARIES

IMPERVIOUS / GREEN SPACE AREAS

MAXIMUM IMPERVIOUS COVERAGE ALLOWED:	45.0%	(17,771.78 SQUARE FEET)
IMPERVIOUS COVERAGE PROVIDED:	44.83%	(17,703.24 SQUARE FEET)
MINIMUM GREEN SPACE ALLOWED:	55.0%	(21,721.06 SQUARE FEET)
GREEN SPACE PROVIDED:	55.17%	(21,789.60 SQUARE FEET)

KILLIAN DRIVE (S.W. 112th STREET)

LOCATION MAP

N.T.S.

PASCUAL PEREZ KILIDDJIAN STARR

ARCHITECTS + PLANNERS

LICENSE # AA 26001357

EDUARDO PEREZ, AIA

LICENSE No.: AR 0015394

MARIO P. PASCUAL, AIA

LICENSE No.: AR 0008254

PETER KILIDDJIAN, RA

LICENSE No.: AR 0093067

ANDREW STARR, RA

LICENSE No.: AR 0095130

AT THE BEACON CENTER
1330 NW 84th AVENUE
DORAL, FLORIDA 33126
TELEPHONE: (305) 592-1363
FACSIMILE: (305) 592-4865
http://www.ppkarch.com

COPYRIGHT © PASCUAL, PEREZ, KILIDDJIAN & ASSOCIATES - ARCHITECTS - PLANNERS
The architectural design and detail drawings for this building and / or overall project are the legal property of and all rights are reserved by the Architect. Their use for reproduction, construction or distribution is prohibited unless authorized in writing by the Architect.

REVISIONS:

1. 07.14.23 BLDG. DEPT. REV.

2. 08.10.23 BLDG. DEPT. REV.

OWNER:
HERITAGE HOME BUILDERS, LLC
9350 SOUTH DIXIE HIGHWAY
SUITE 1500
MIAMI, FL 33156
PHONE: 305.665.3077

NEW CONSTRUCTION AT PINECREST RESIDENCE

BY HERITAGE HOME BUILDERS, LLC.

7725 SOUTHWEST 114 STREET
VILLAGE OF PINECREST, FL 33156

SEAL:

SITE PLAN

DATE: 01/16/2023

SCALE: AS SHOWN

DRAWN: SJF

CHECK BY: EP

JOB NO.: 22-22

SP-1

SHEET NO.: