
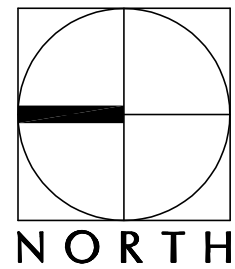


LOT COVERAGE CALCULATIONS (GROUND FLOOR)		
No.	ROOM NAME	AREA (SQUARE FEET)
1	OUTDOOR SHOWER	332.01 S.F.
2	COV. TERR. #2	228.00 S.F.
3	MASTER BDRM.	500.00 S.F.
4	MASTER BATH	320.00 S.F.
5	MASTER W.I.C.	180.00 S.F.
6	BDRM #2, W.I.C., + BATH #2	362.00 S.F.
7	COV. TERR. #3	367.00 S.F.
8	LIV. RM. + FOYER	1,009.00 S.F.
9	COV. ENTRY	149.00 S.F.
10	COV. TERR. #1	534.00 S.F.
11	FAMILY ROOM + KITCHEN	1,166.00 S.F.
12	PANTRY	58.00 S.F.
13	DINING ROOM	407.00 S.F.
14	PWDR. RM. + A/C	81.00 S.F.
15	CABANA BATH	120.00 S.F.
16	MEDIA RM. + I.T.	324.00 S.F.
17	BDRM #3, W.I.C., + BATH #3	334.00 S.F.
18	BDRM #4, W.I.C., + BATH #4	329.00 S.F.
19	HALLWAY, A/C, + LINEN CL.	293.00 S.F.
20	BDRM #5, W.I.C., + BATH #5	329.00 S.F.
21	BDRM #6, W.I.C., + BATH #6	334.00 S.F.
22	LAUNDRY	151.00 S.F.
23	3-CAR GARAGE	859.00 S.F.
MAIN RESIDENCE TOTAL		8,766.01 S.F. (22.20%)
24	ACC. STR. BATH	82.00 S.F.
25	ACC. STR. GUEST HOUSE	384.68 S.F.
26	ACC. STR. W.I.C.	82.00 S.F.
GROUND FLOOR TOTAL		9,314.69 S.F. (23.59%)

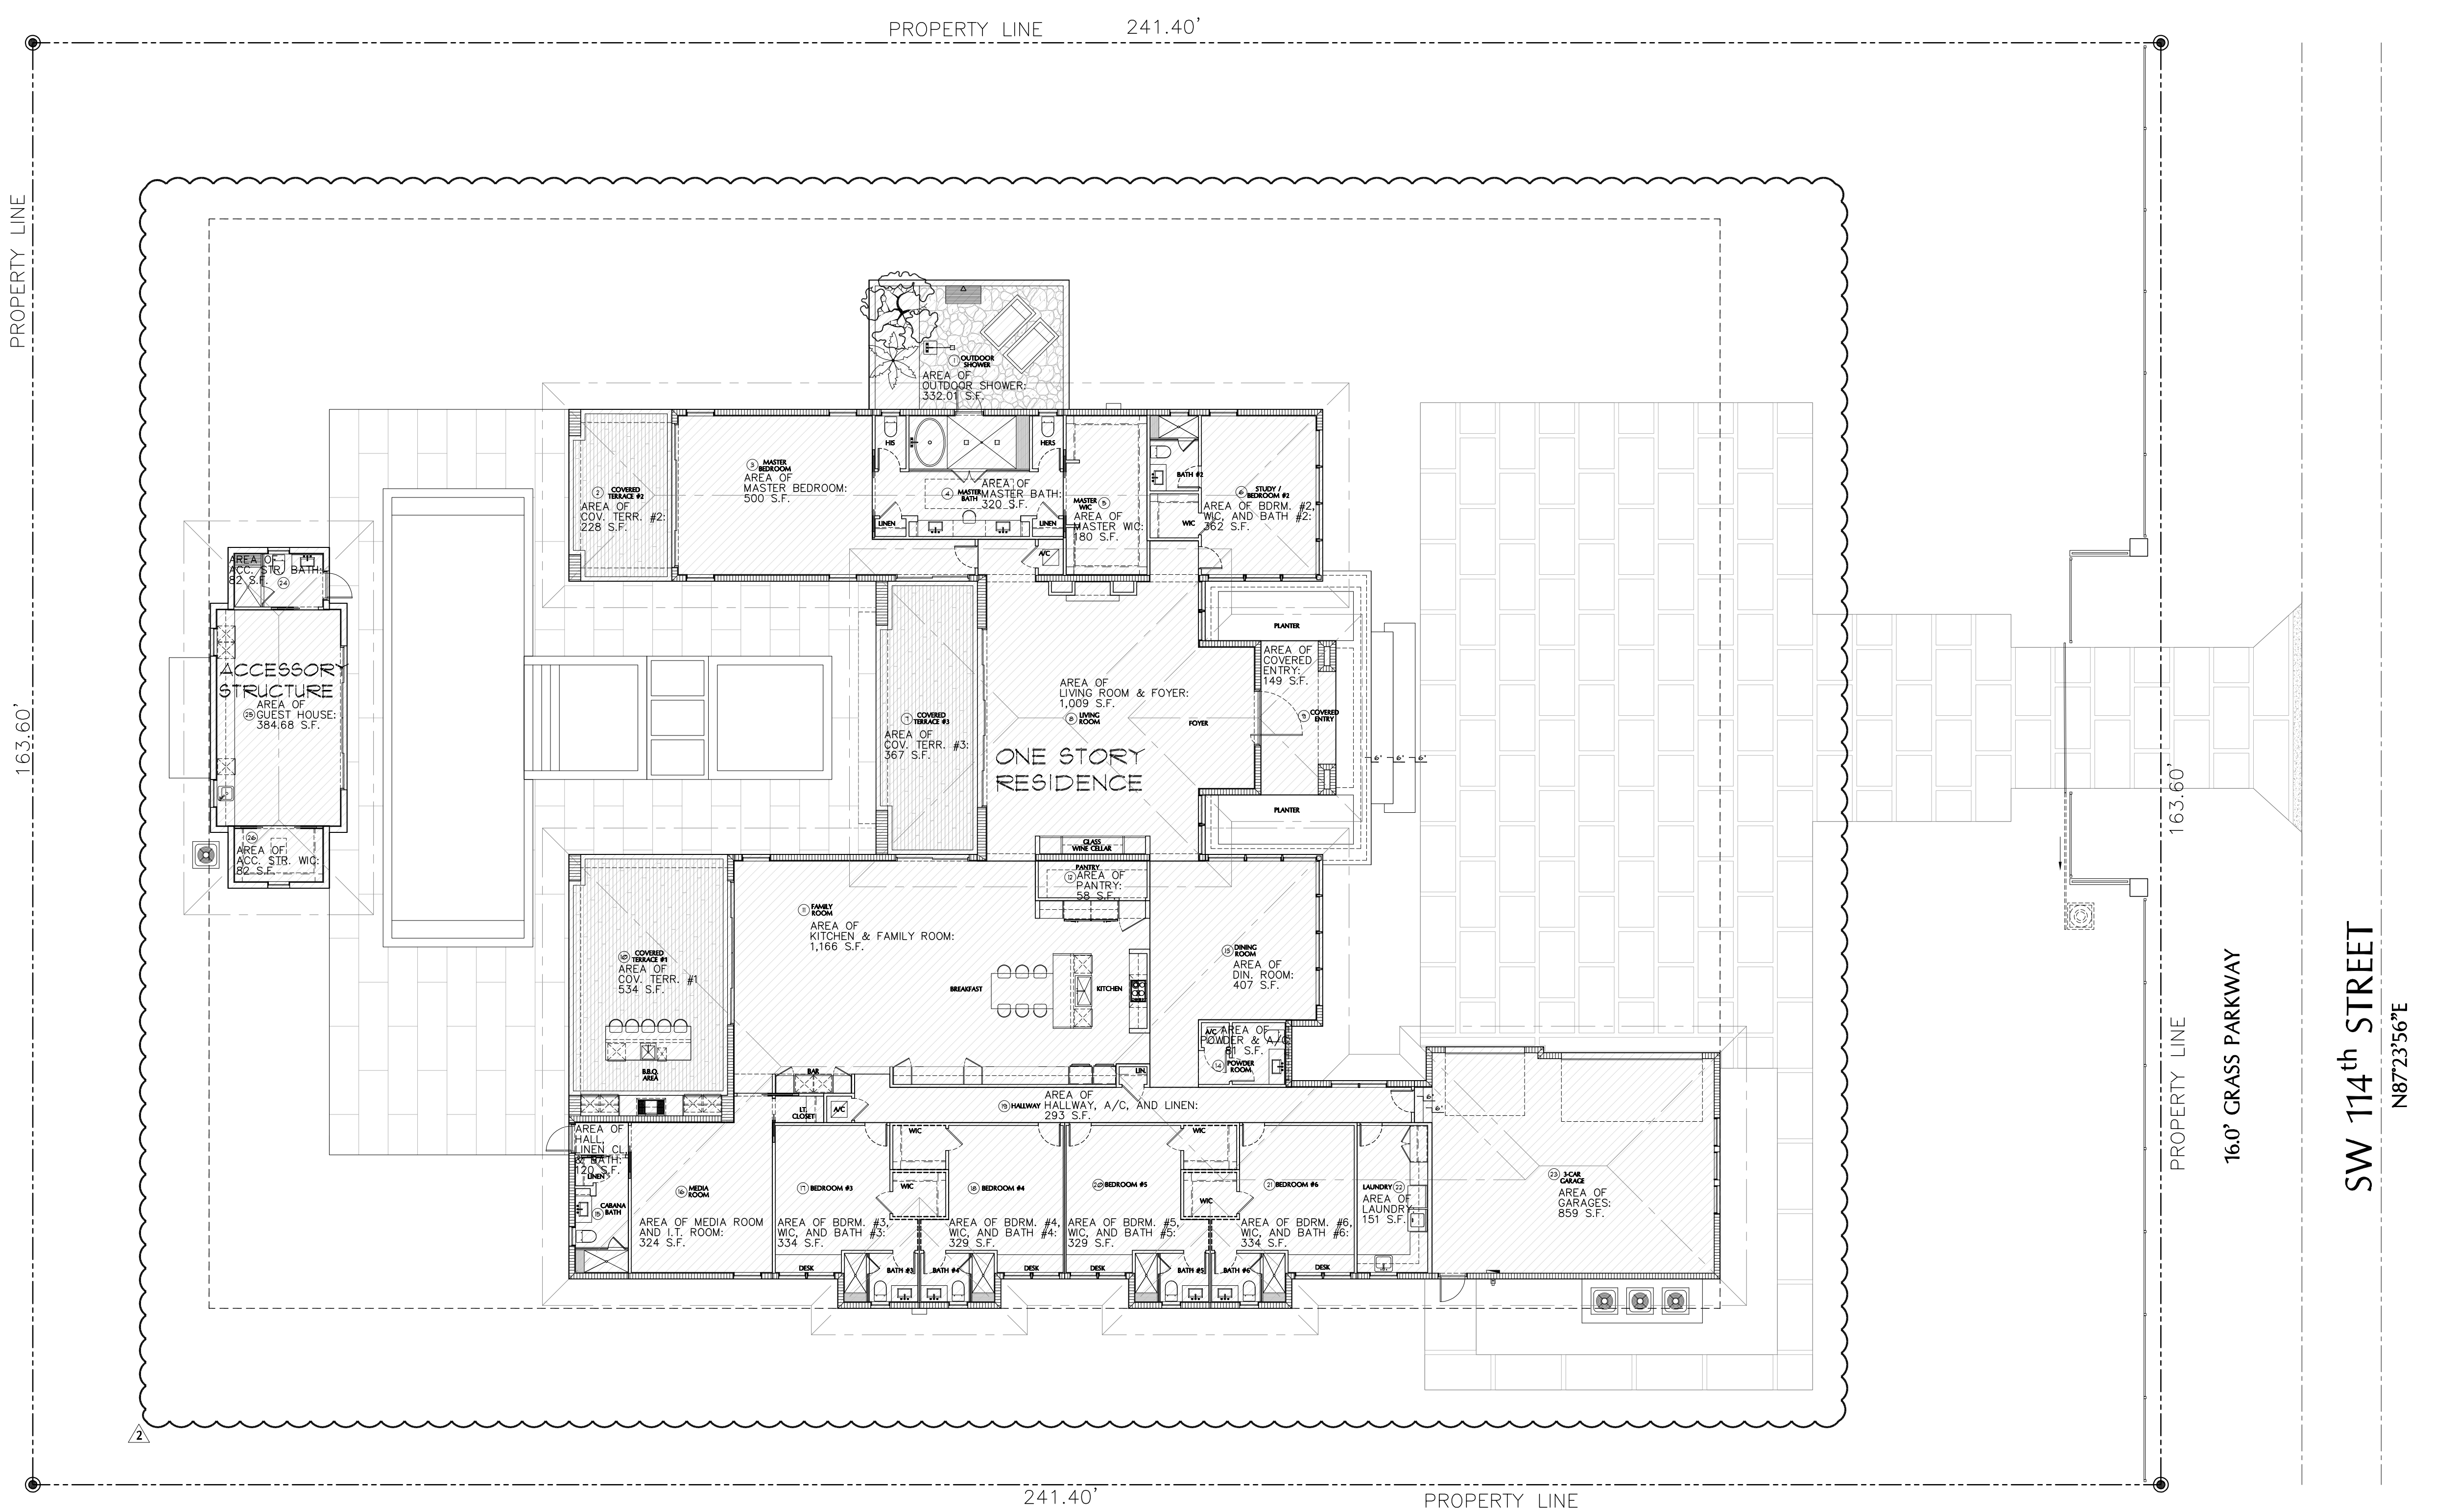

SITE PLAN - LOT COVERAGE

SCALE: 3/32" = 1'-0"

LOT COVERAGE ACCESSORY STRUCTURE

MAX. HEIGHT ALLOWED
AT 20'-0" REAR SETBACK: 18'-0"
HEIGHT PROVIDED: 18'-0"

F.A.R. ALLOWED: MAX. 5% OF LOT (1,974.64 SF)
F.A.R. PROVIDED: 548.68 SQ. FT. (1.39%)

NOTE:
ACCESSORY STRUCTURES DOES
NOT MAKE UP MORE THAN 5%
OF LOT COVERAGE AS PER
VILLAGE OF PINECREST ZONING
CODE, CHAPTER 30, DIVISION
4.2, (c) FOR EU-1 DISTRICT.

LOT COVERAGE MAIN RESIDENCE

MAXIMUM GROUND FLOOR F.A.R. ALLOWED:	25.0%	(9,873.21 SQUARE FEET)
GROUND FLOOR F.A.R. PROVIDED:	22.20%	(8,766.01 SQUARE FEET)
ACCESSORY STRUCTURE F.A.R. PROVIDED:	1.39%	(548.68 SQUARE FEET)
TOTAL F.A.R. PROVIDED FOR ONE-STORY HOME:	23.59%	(9,314.69 SQUARE FEET)

**PASCUAL
PEREZ
KILIDDJIAN
STARR**

ARCHITECTS + PLANNERS

LICENSE # AA 26001357
EDGARDO PEREZ, AIA
LICENSE No.: AR 0015394
MARIO P. PASCUAL, AIA
LICENSE No.: AR 0008254
PETER KILIDDJIAN, RA
LICENSE No.: AR 0093067
ANDREW STARR, RA
LICENSE No.: AR 0095130

AT THE BEACON CENTER
1330 NW 84th AVENUE
DORAL, FLORIDA 33126
TELEPHONE: (305) 592-1363
FACSIMILE: (305) 592-6865
http://www.ppkarch.com

COPYRIGHT © PASCUAL, PEREZ, KILIDDJIAN & ASSOCIATES - ARCHITECTS - PLANNERS

The architectural design and detail drawings of this building and/or overall project are the legal property of and all rights are reserved by the Architect. Their use for reproduction, construction or distribution is prohibited unless authorized in writing by the Architect.

REVISIONS:

Δ 08.10.23 BLDG. DEPT. REV.

OWNER:
HERITAGE HOME BUILDERS, LLC
9350 SOUTH DIXIE HIGHWAY
SUITE 1500
MIAMI, FL 33156
PHONE: 305.665.3077

NEW CONSTRUCTION AT PINECREST RESIDENCE:
BY HERITAGE HOME BUILDERS, LLC.
7725 SOUTHWEST 114 STREET
VILLAGE OF PINECREST, FL 33156

SEAL:

PERIMETER LINE DRAWINGS

DATE: 0116.2023
SCALE: AS SHOWN
DRAWN: SJF
CHECK BY: EP
JOB NO.: 22-22

SP-5

SHEET NO.: