


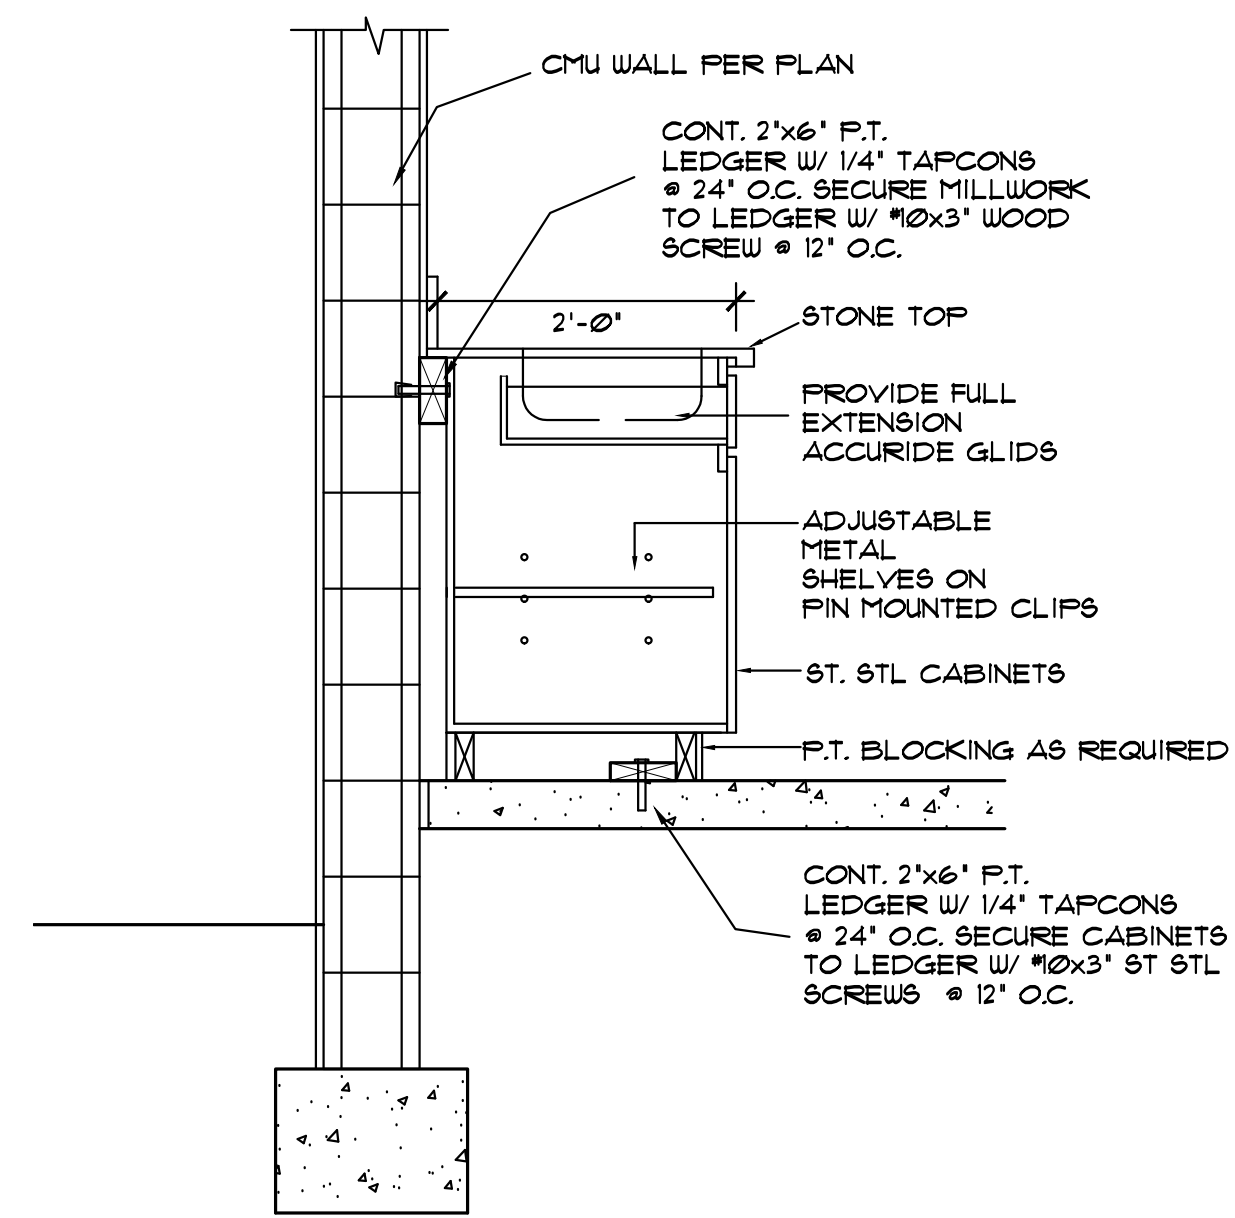


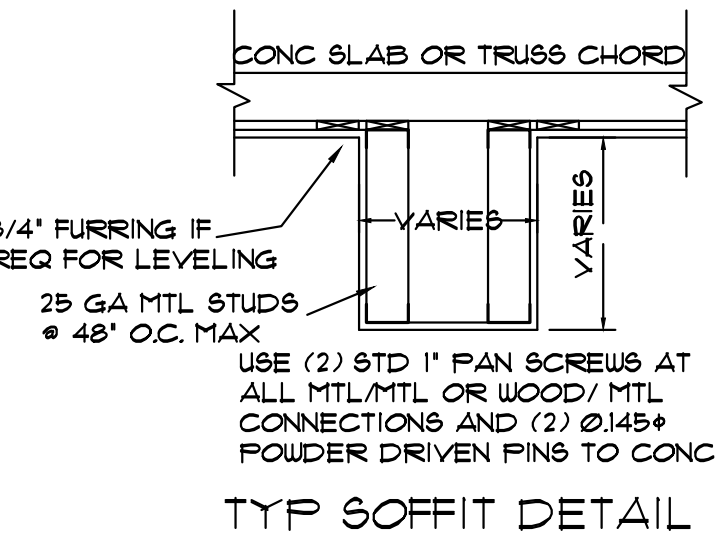


12 EXTERIOR MILLWORK DETAIL
SCALE: 3/4" = 1'-0"

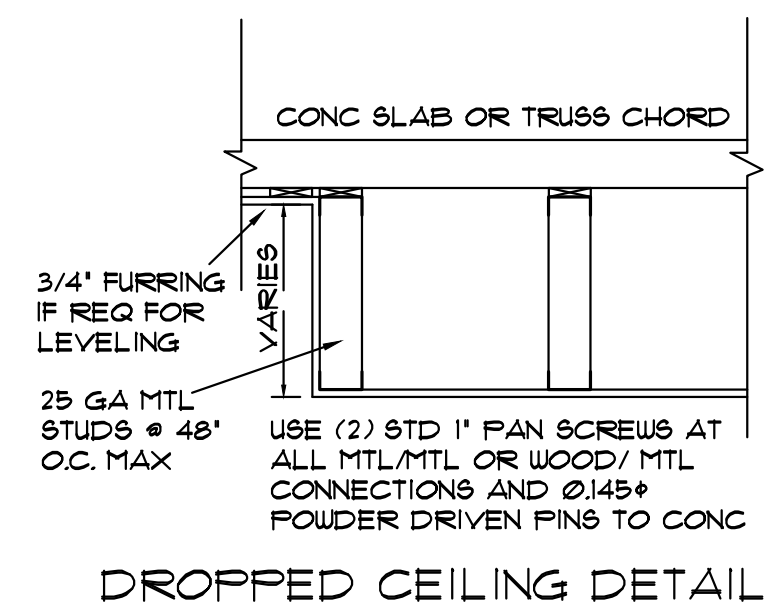


13 TYPICAL DROPPED CLG/
SOFFIT DETAIL
SCALE: NTS

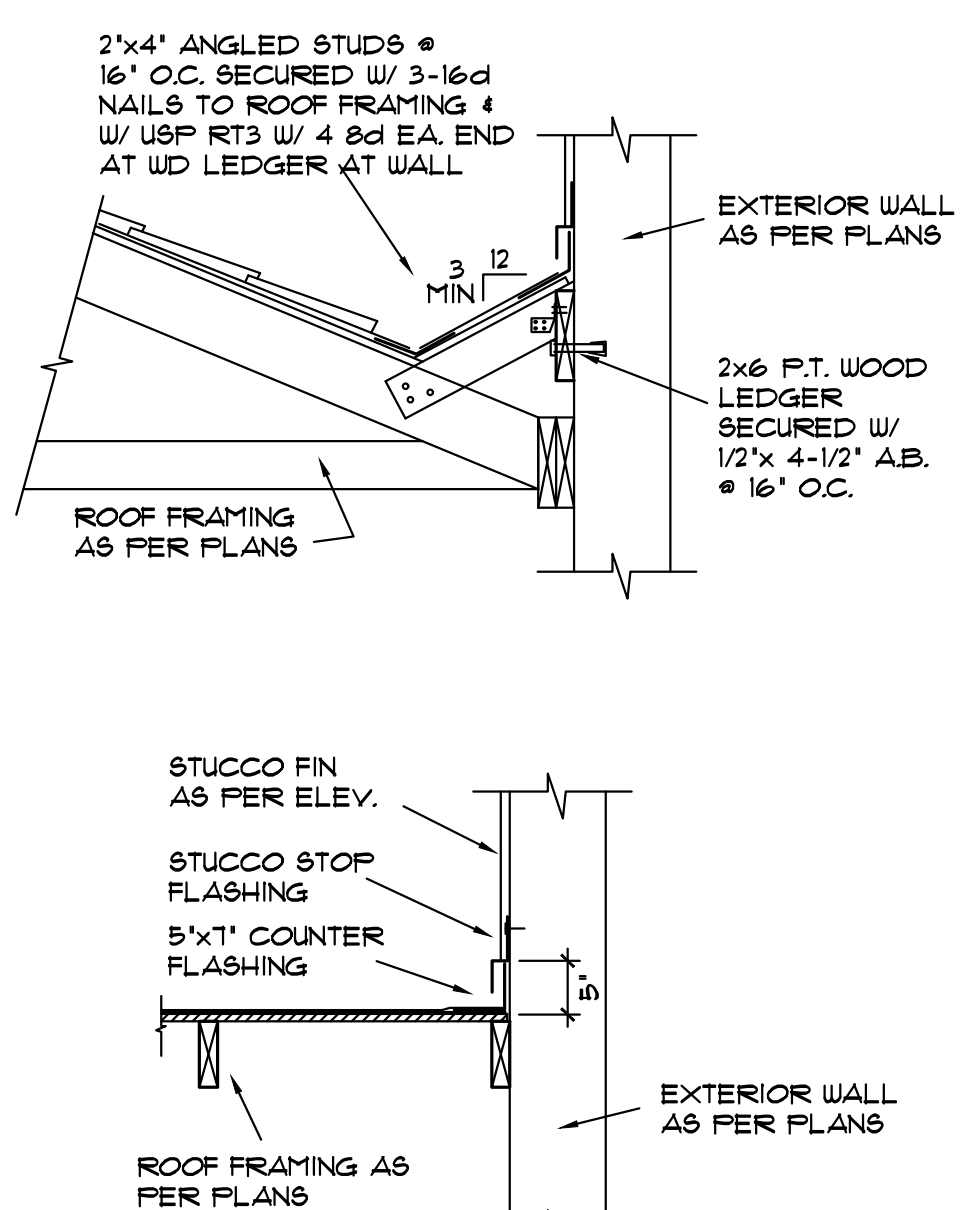


7 TYP FLASHING & CRICKET DETAILS
SCALE: 3/4" = 1'-0"

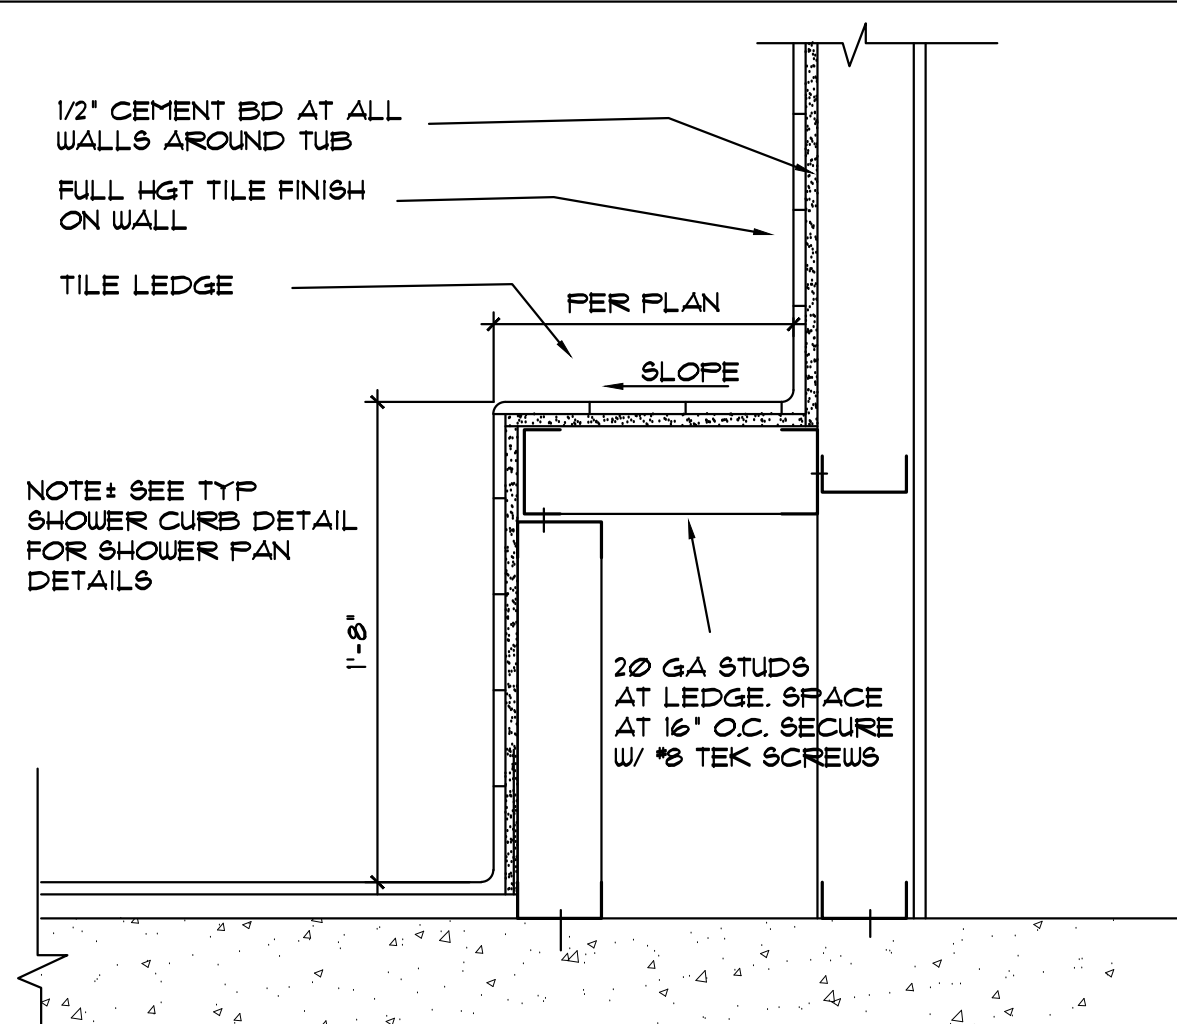


10 TYPICAL SHOWER SEAT
SCALE: NTS

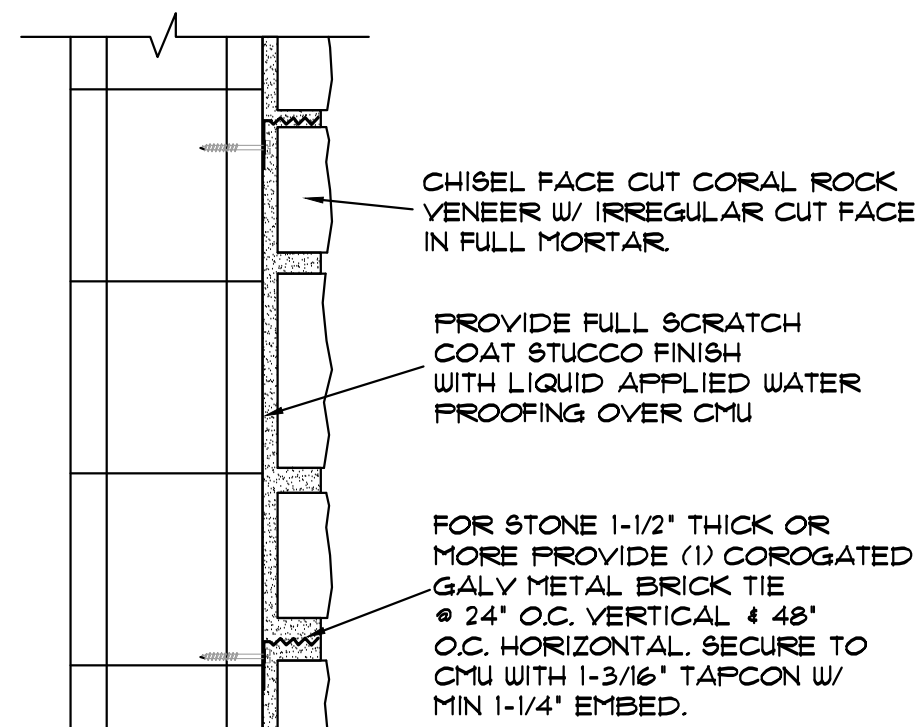


11 ORNAMENTAL STONE VENEER
SCALE: 1-1/2" = 1'-0"

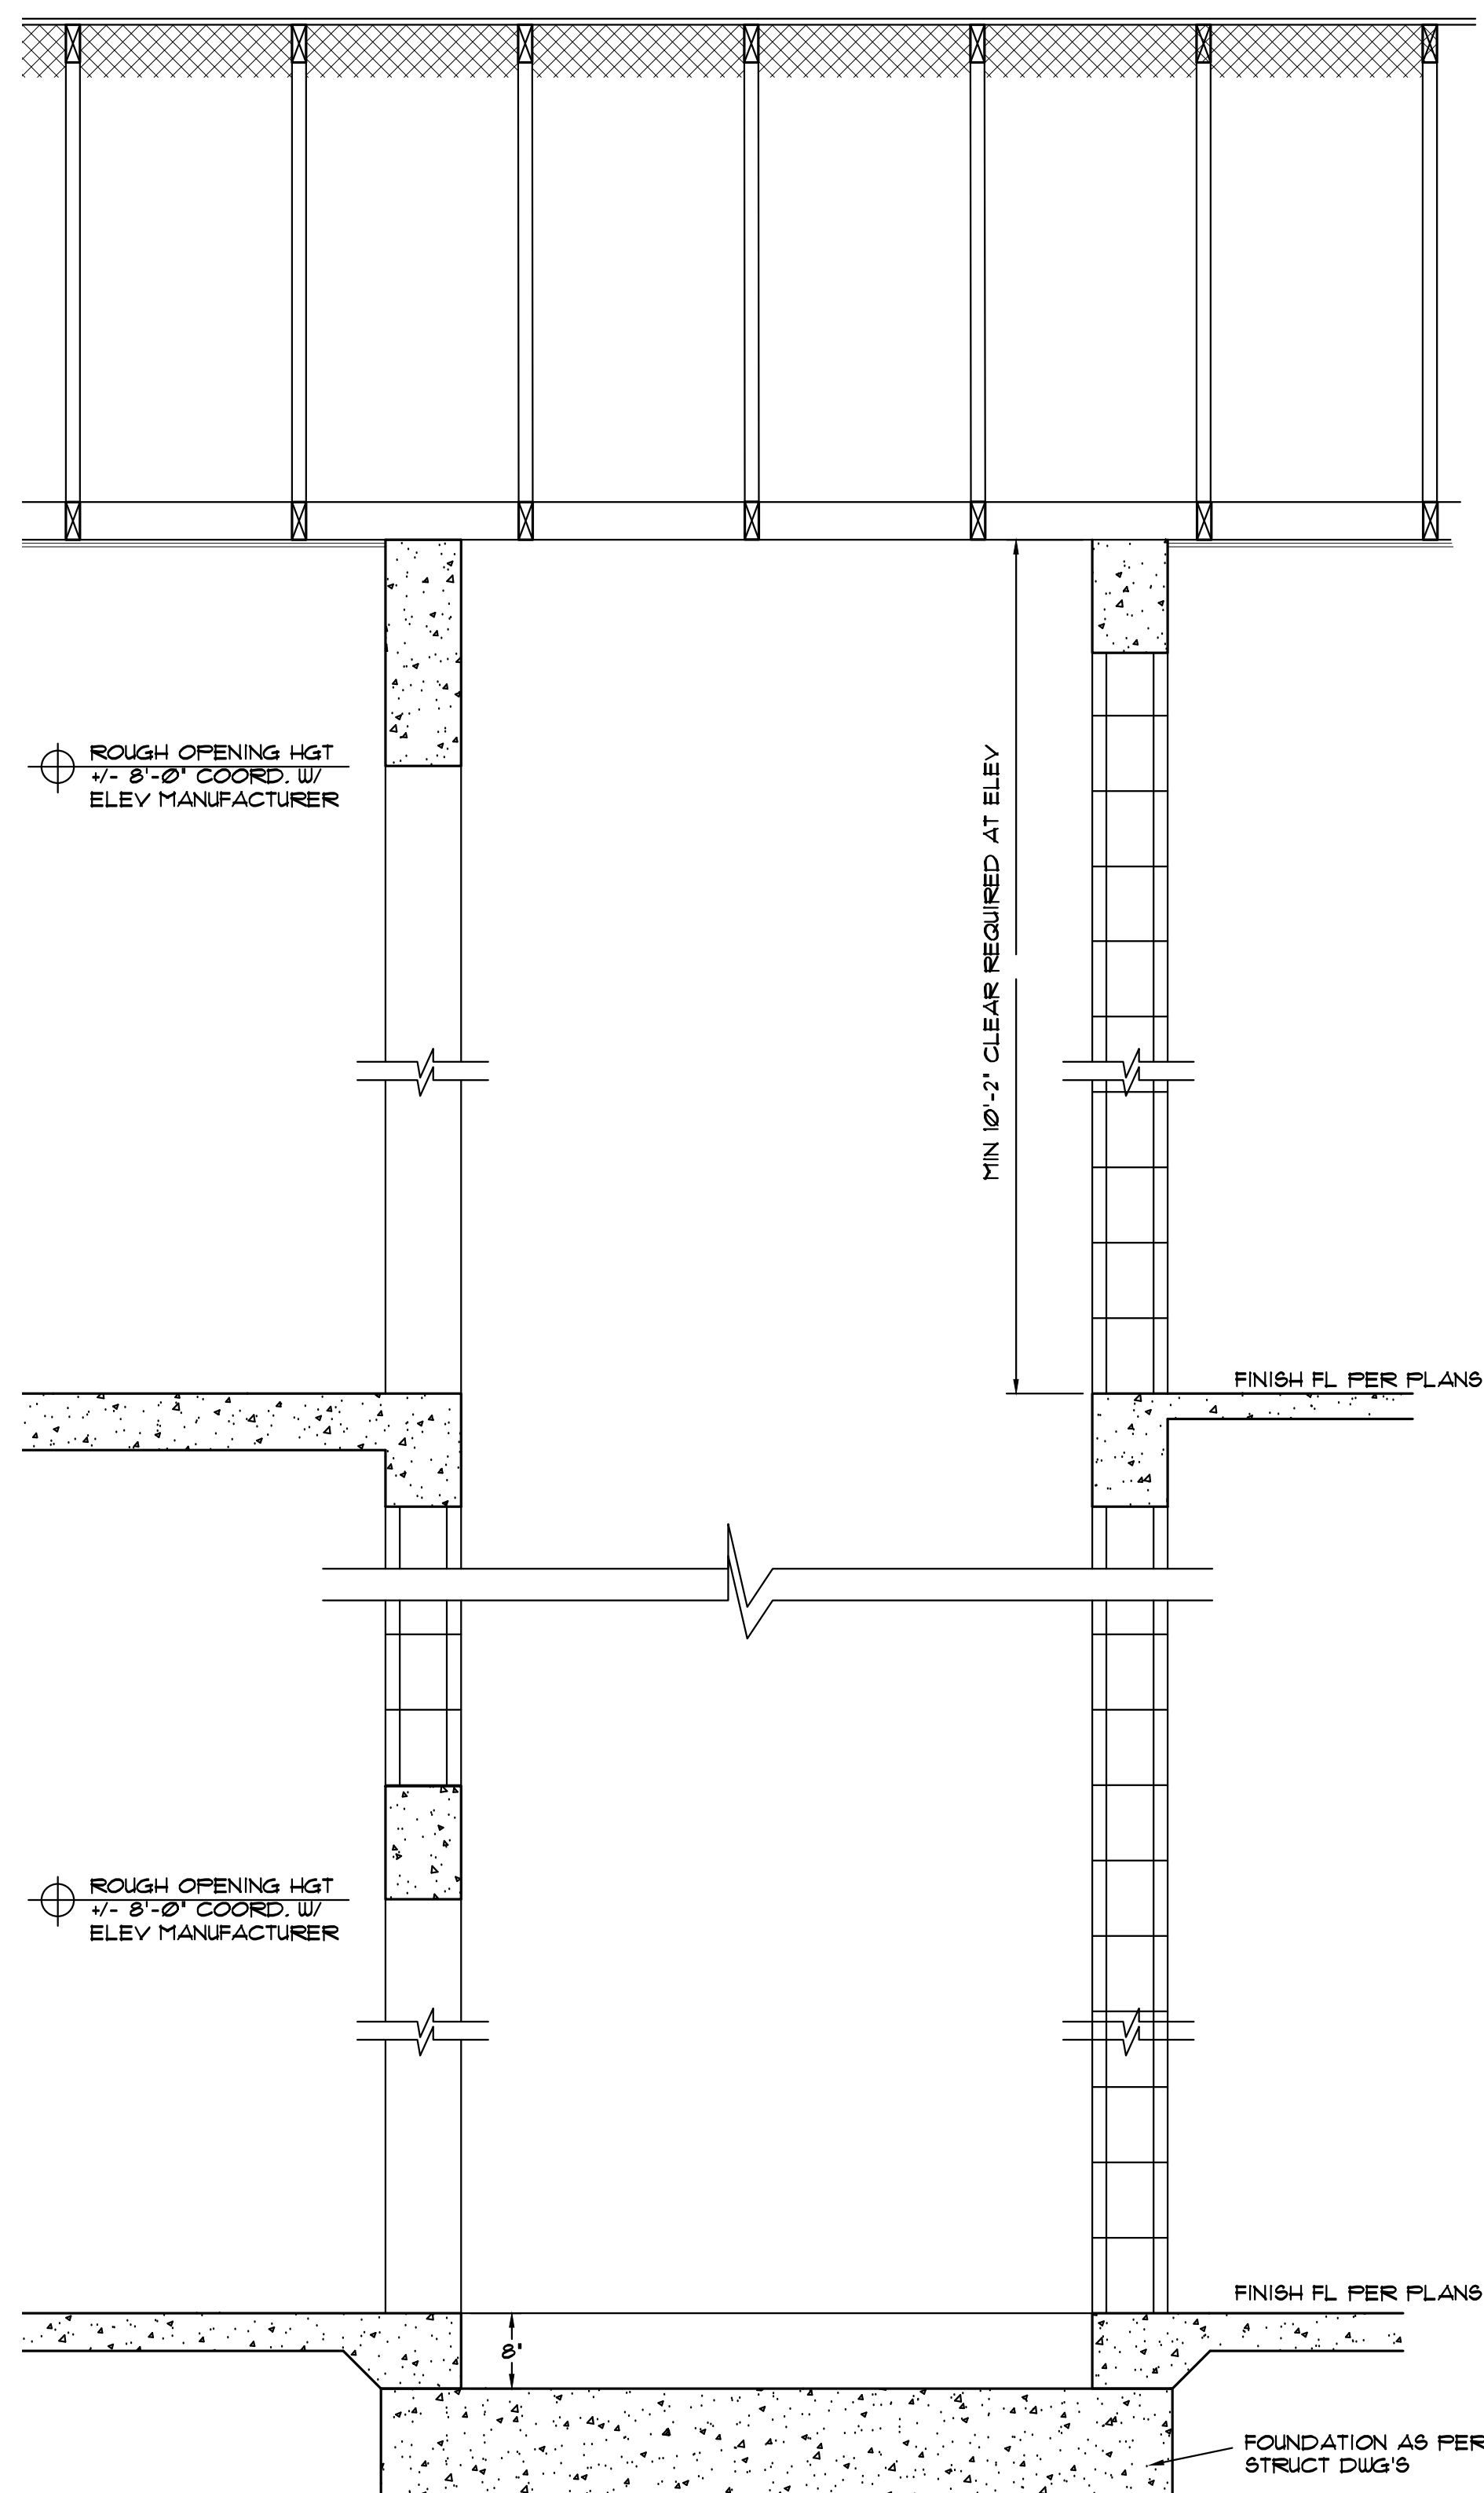


6 ELEVATOR SHAFT SECTION
SCALE: 1/2" = 1'-0"

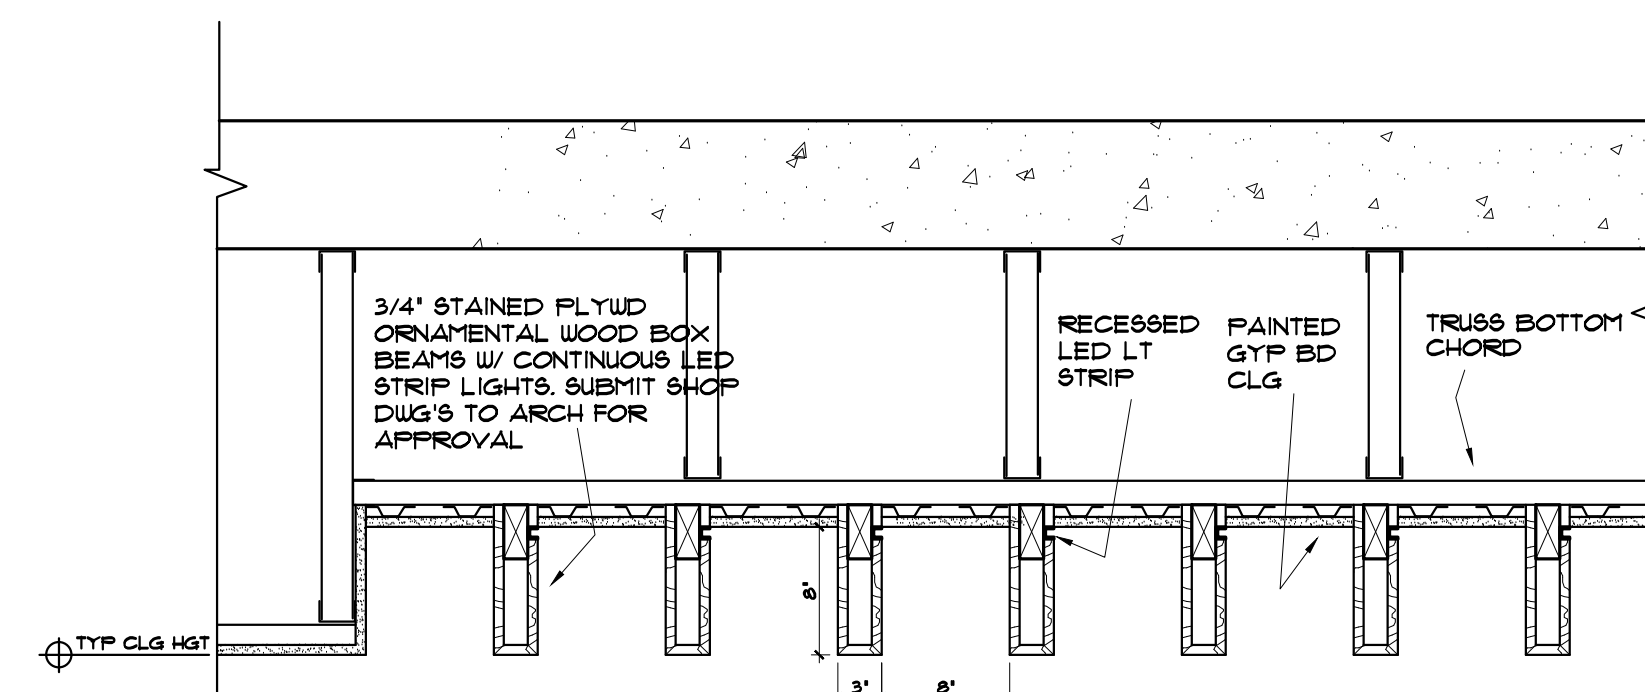


9 CEILING DETAIL
SCALE: 1-1/2" = 1'-0"

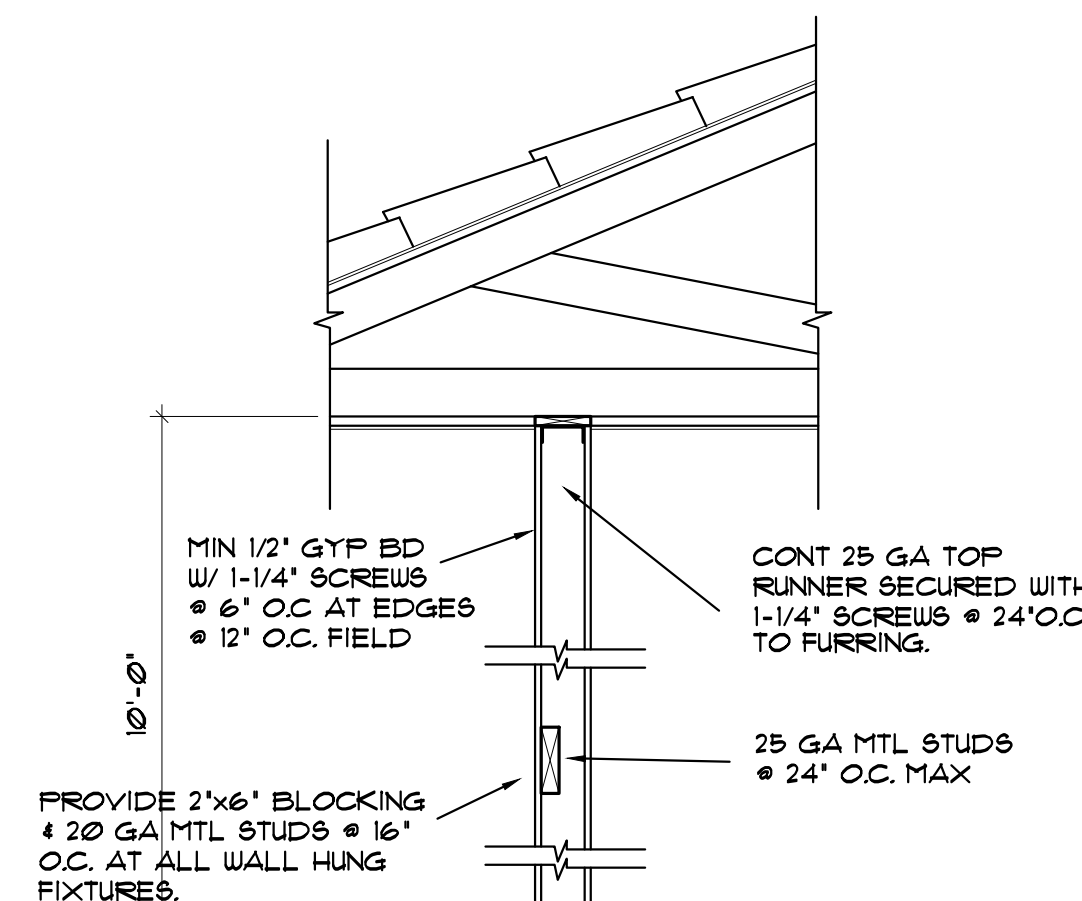


5 TYPICAL INTERIOR PARTITION SECTION
SCALE: 3/4" = 1'-0"

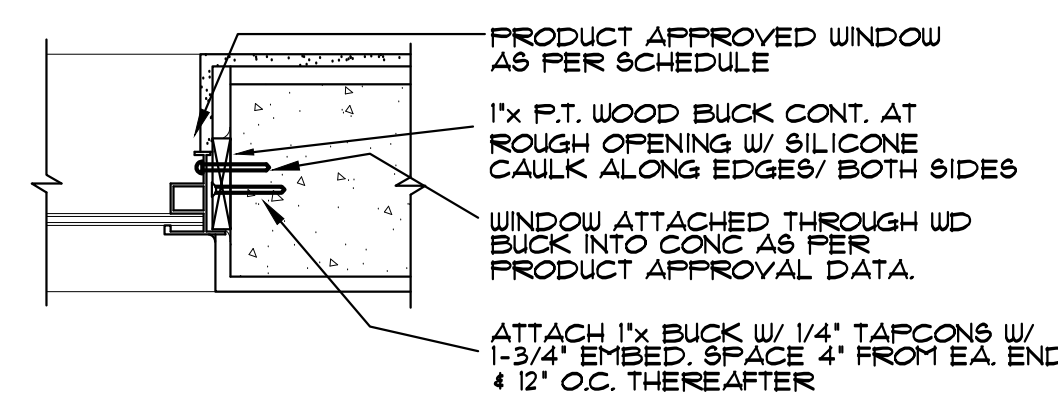


4A TYP DOOR BUCK DETAIL
SCALE: 1-1/2" = 1'-0"

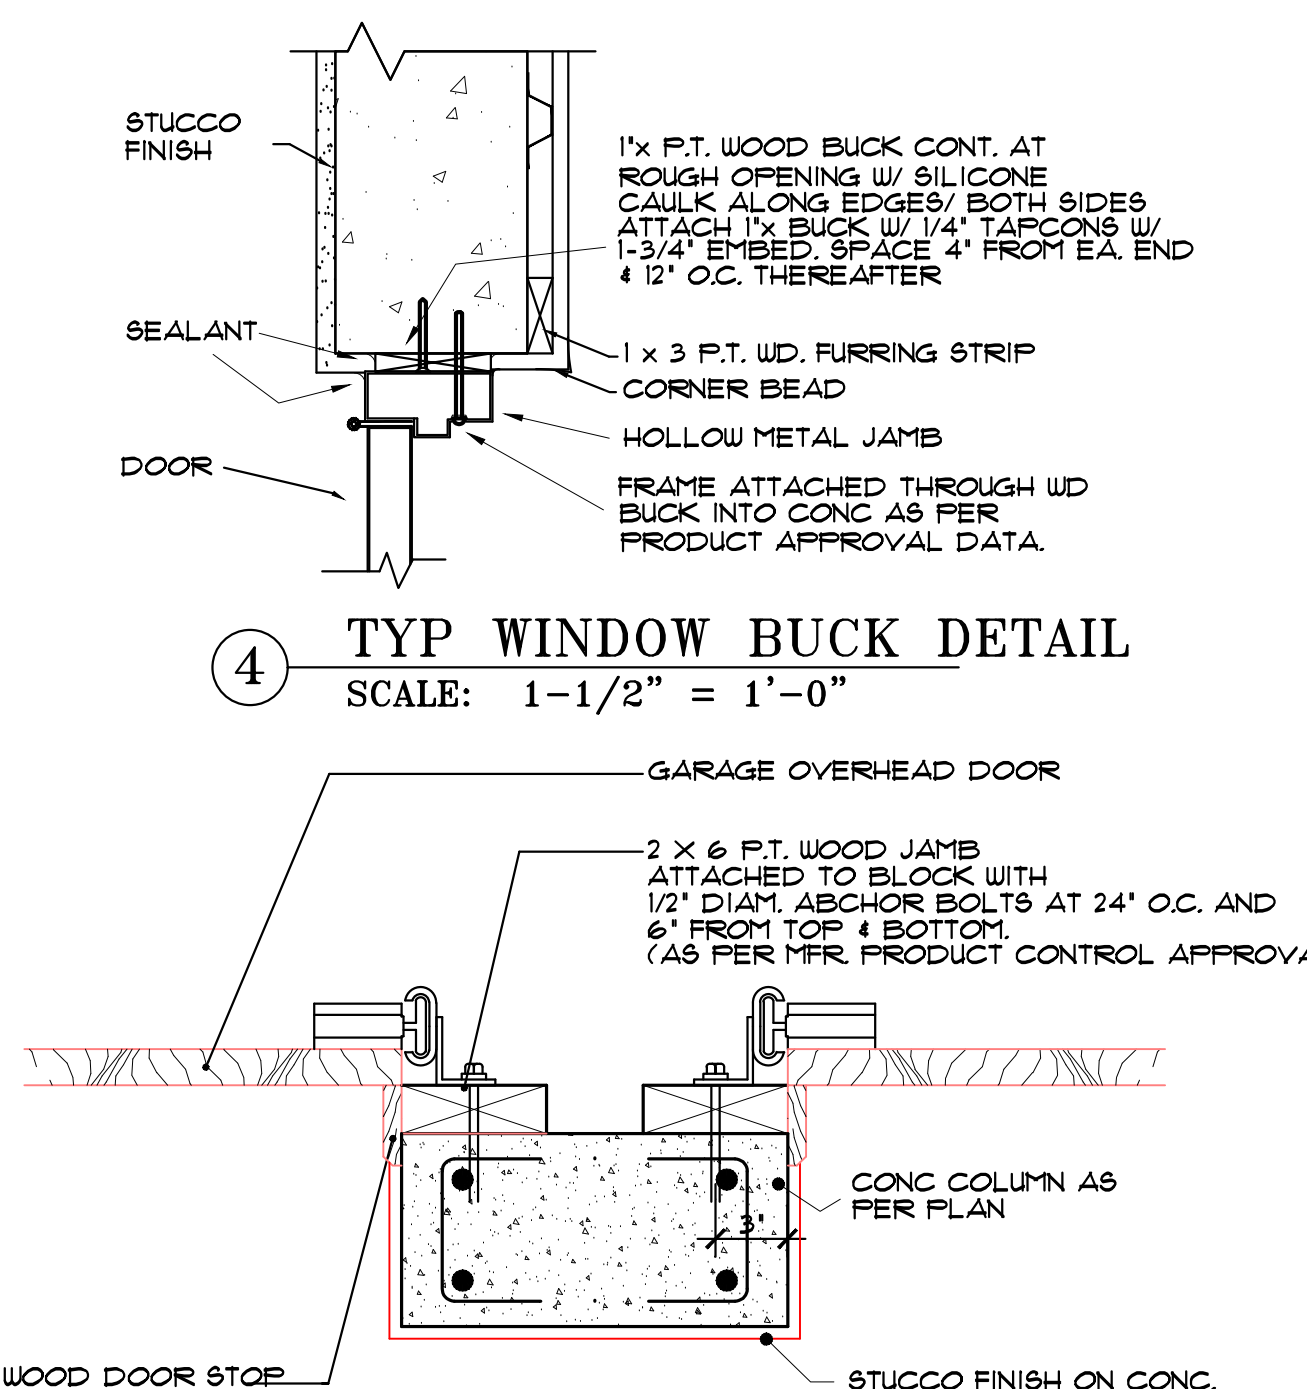


4 TYP WINDOW BUCK DETAIL
SCALE: 1-1/2" = 1'-0"

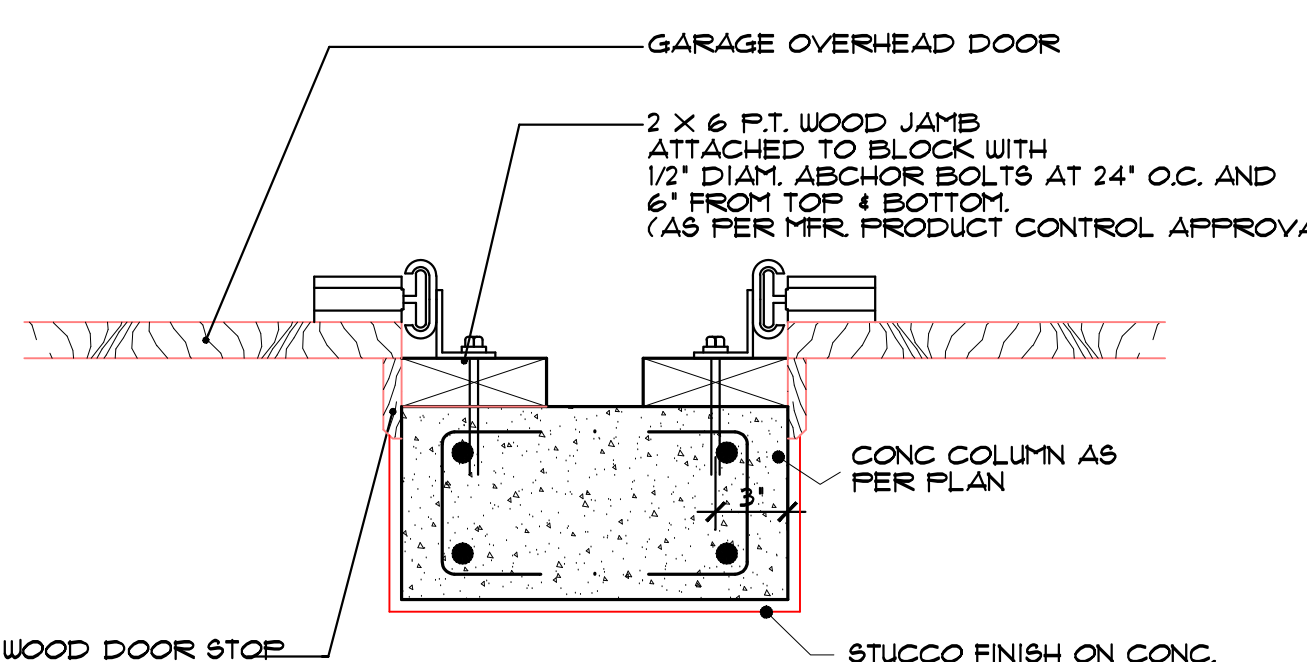


3 TYP GARAGE DOOR JAMB
SCALE: 1-1/2" = 1'-0"

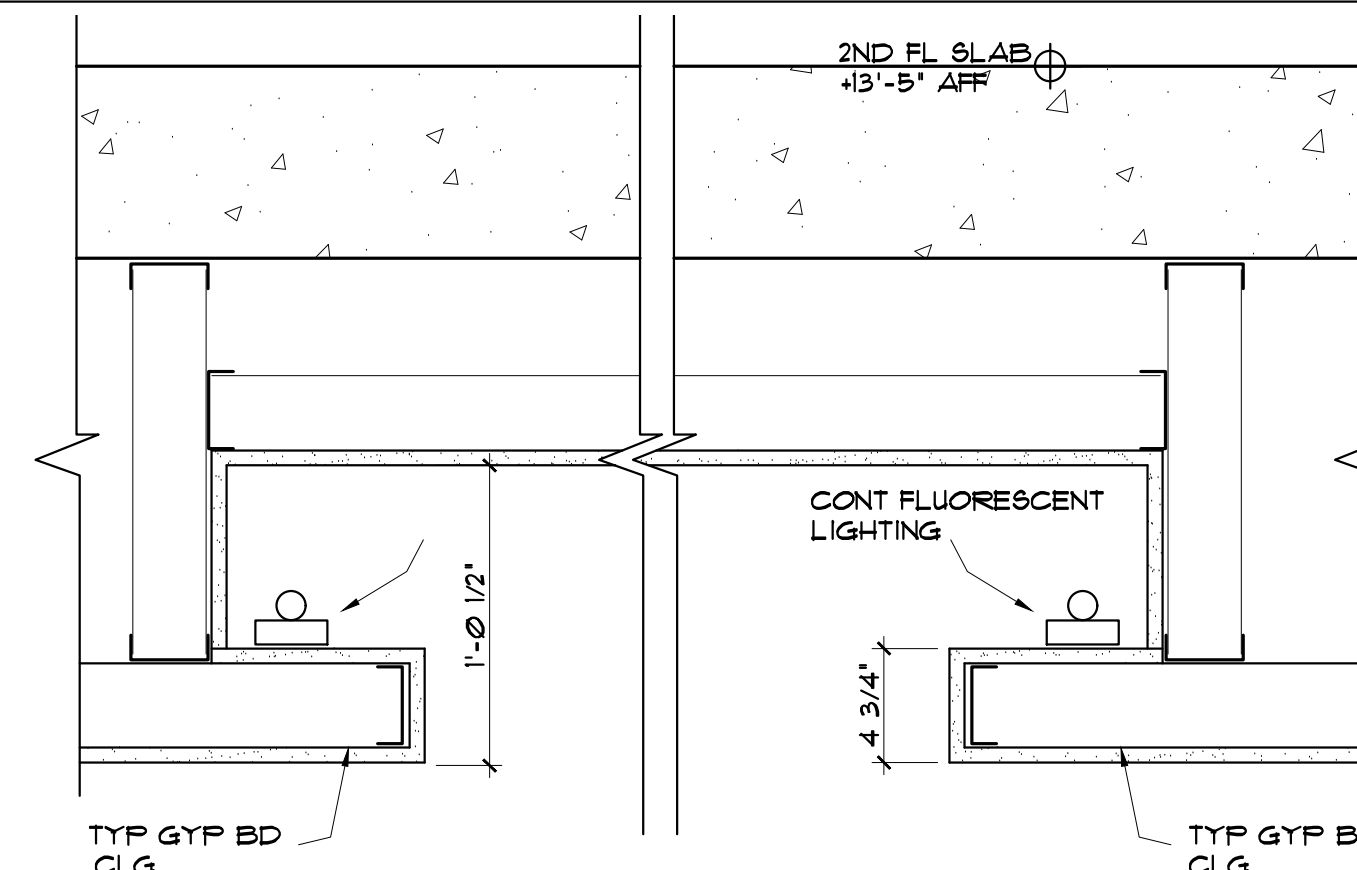

8 CEILING DETAIL
SCALE: 1-1/2" = 1'-0"

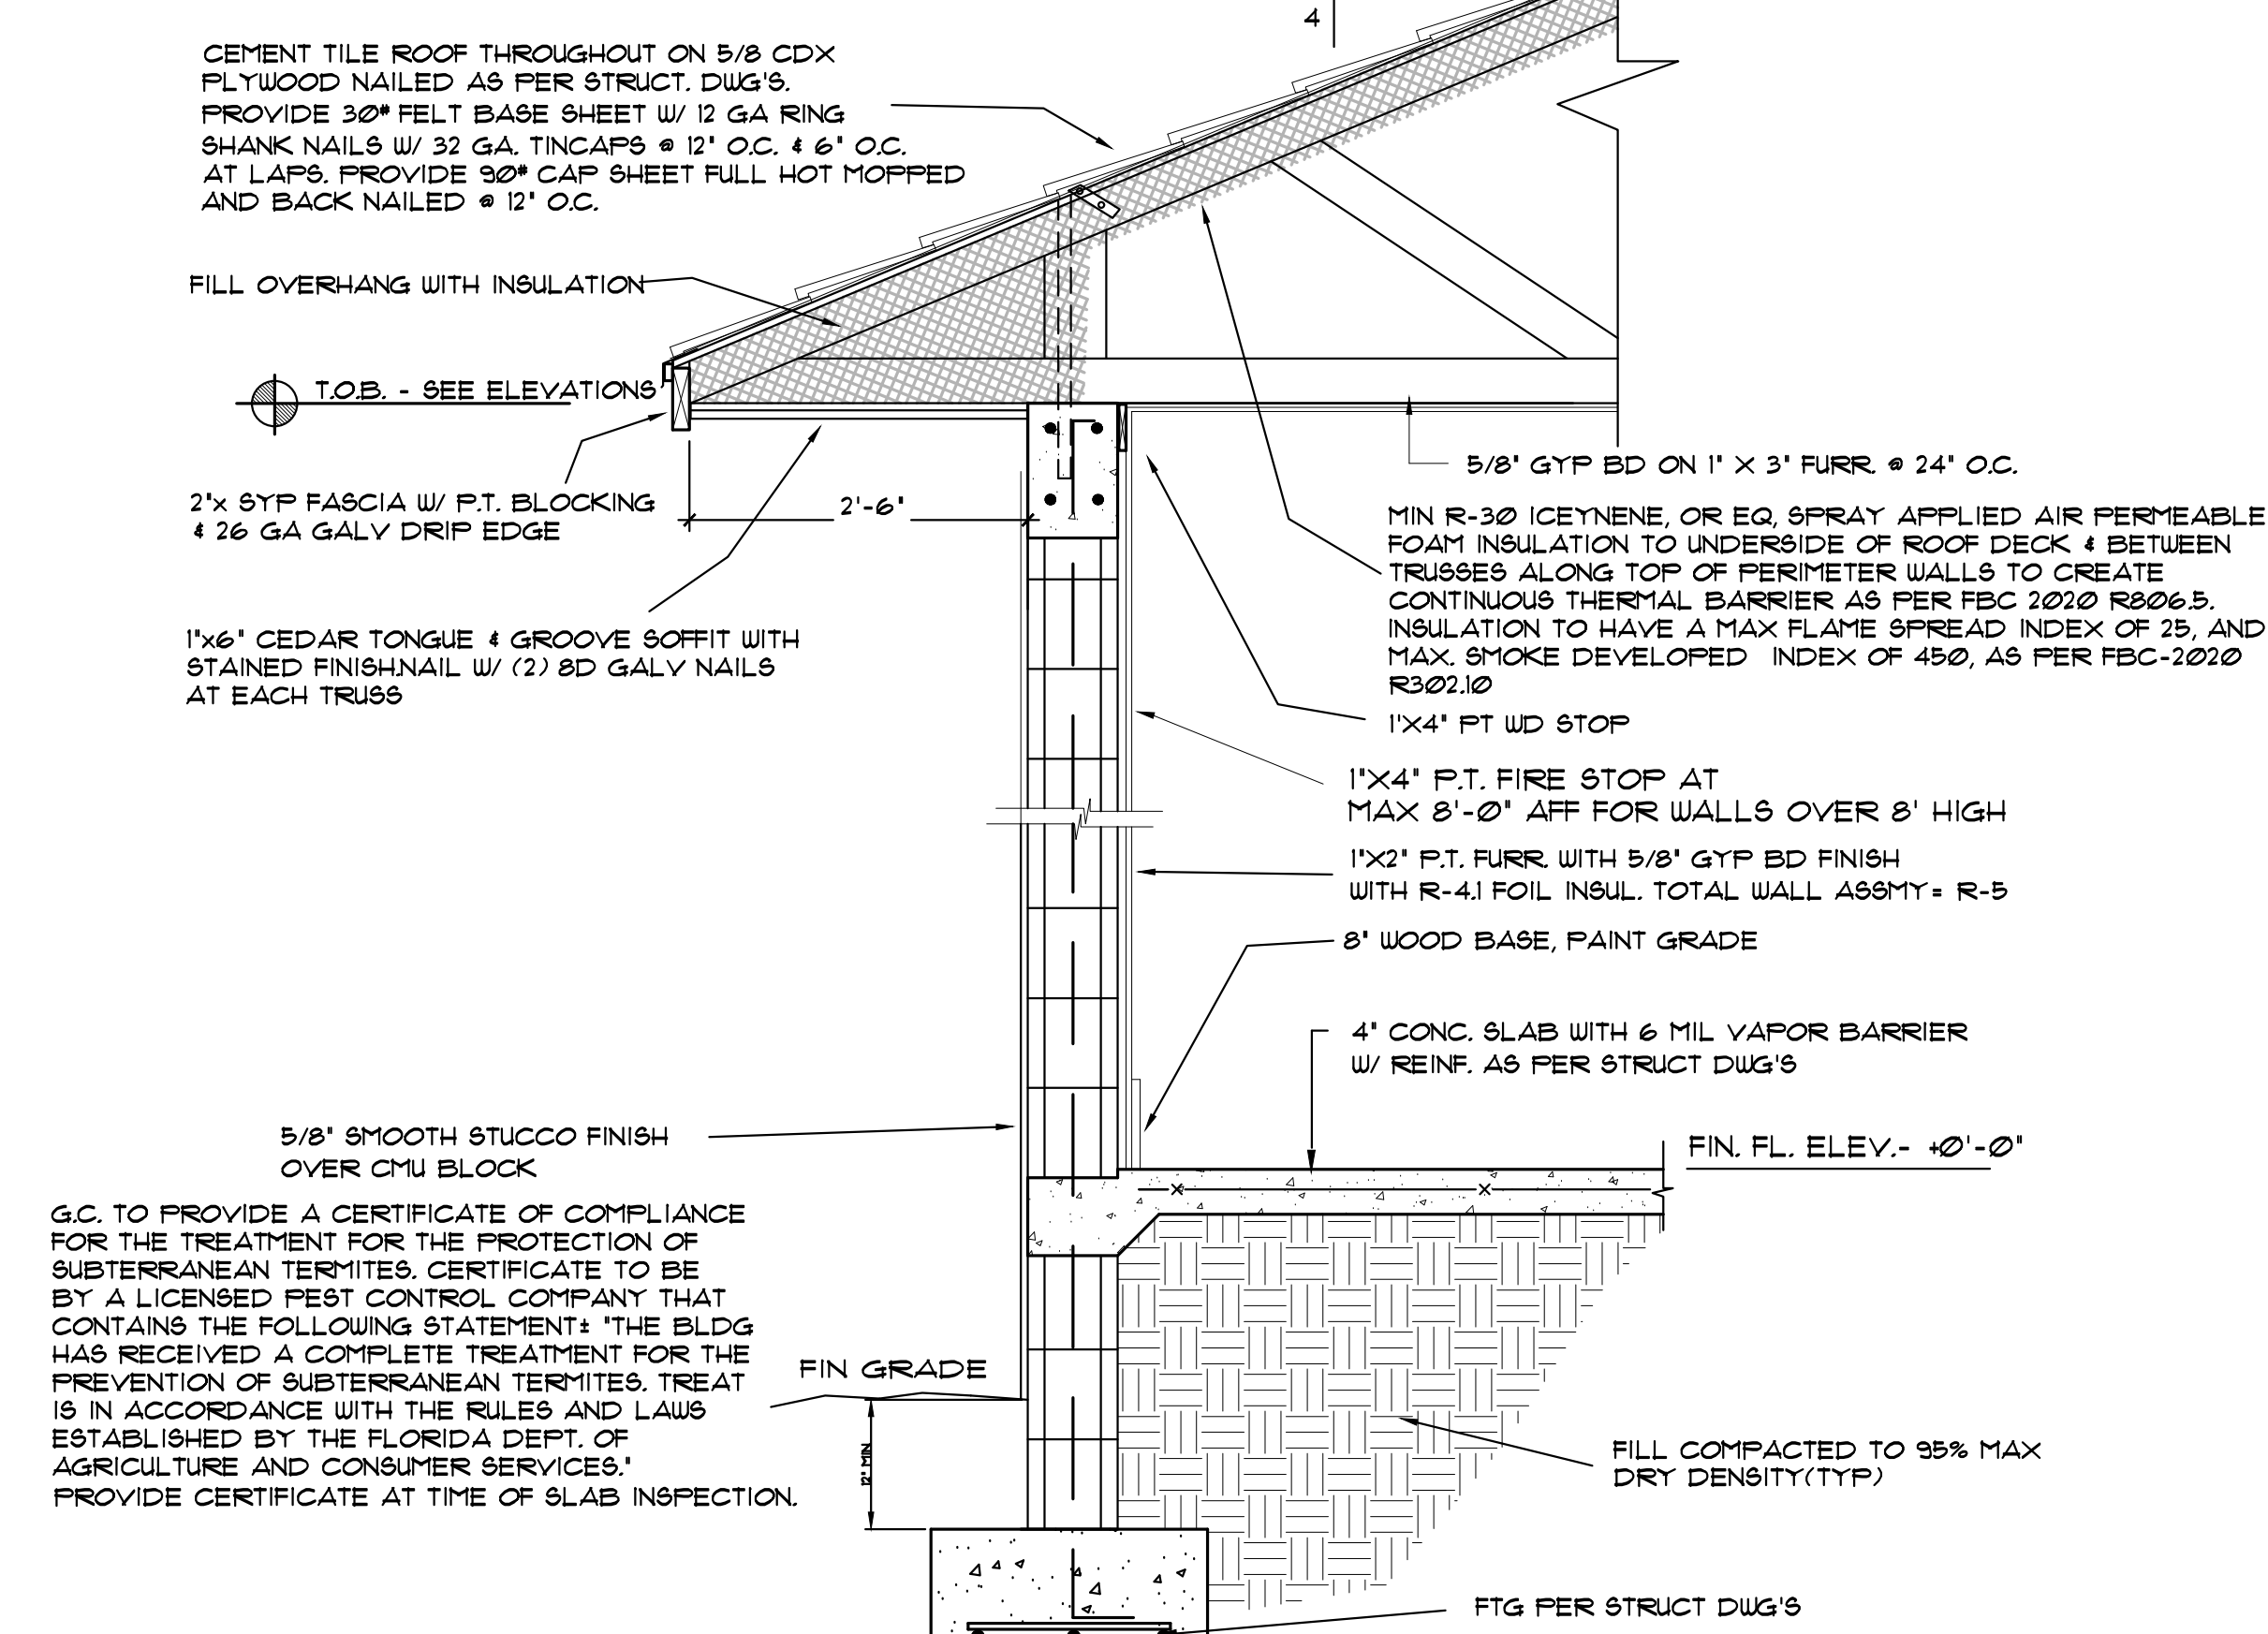

2 1 STORY TYPICAL WALL SECTION
SCALE: 3/4" = 1'-0"

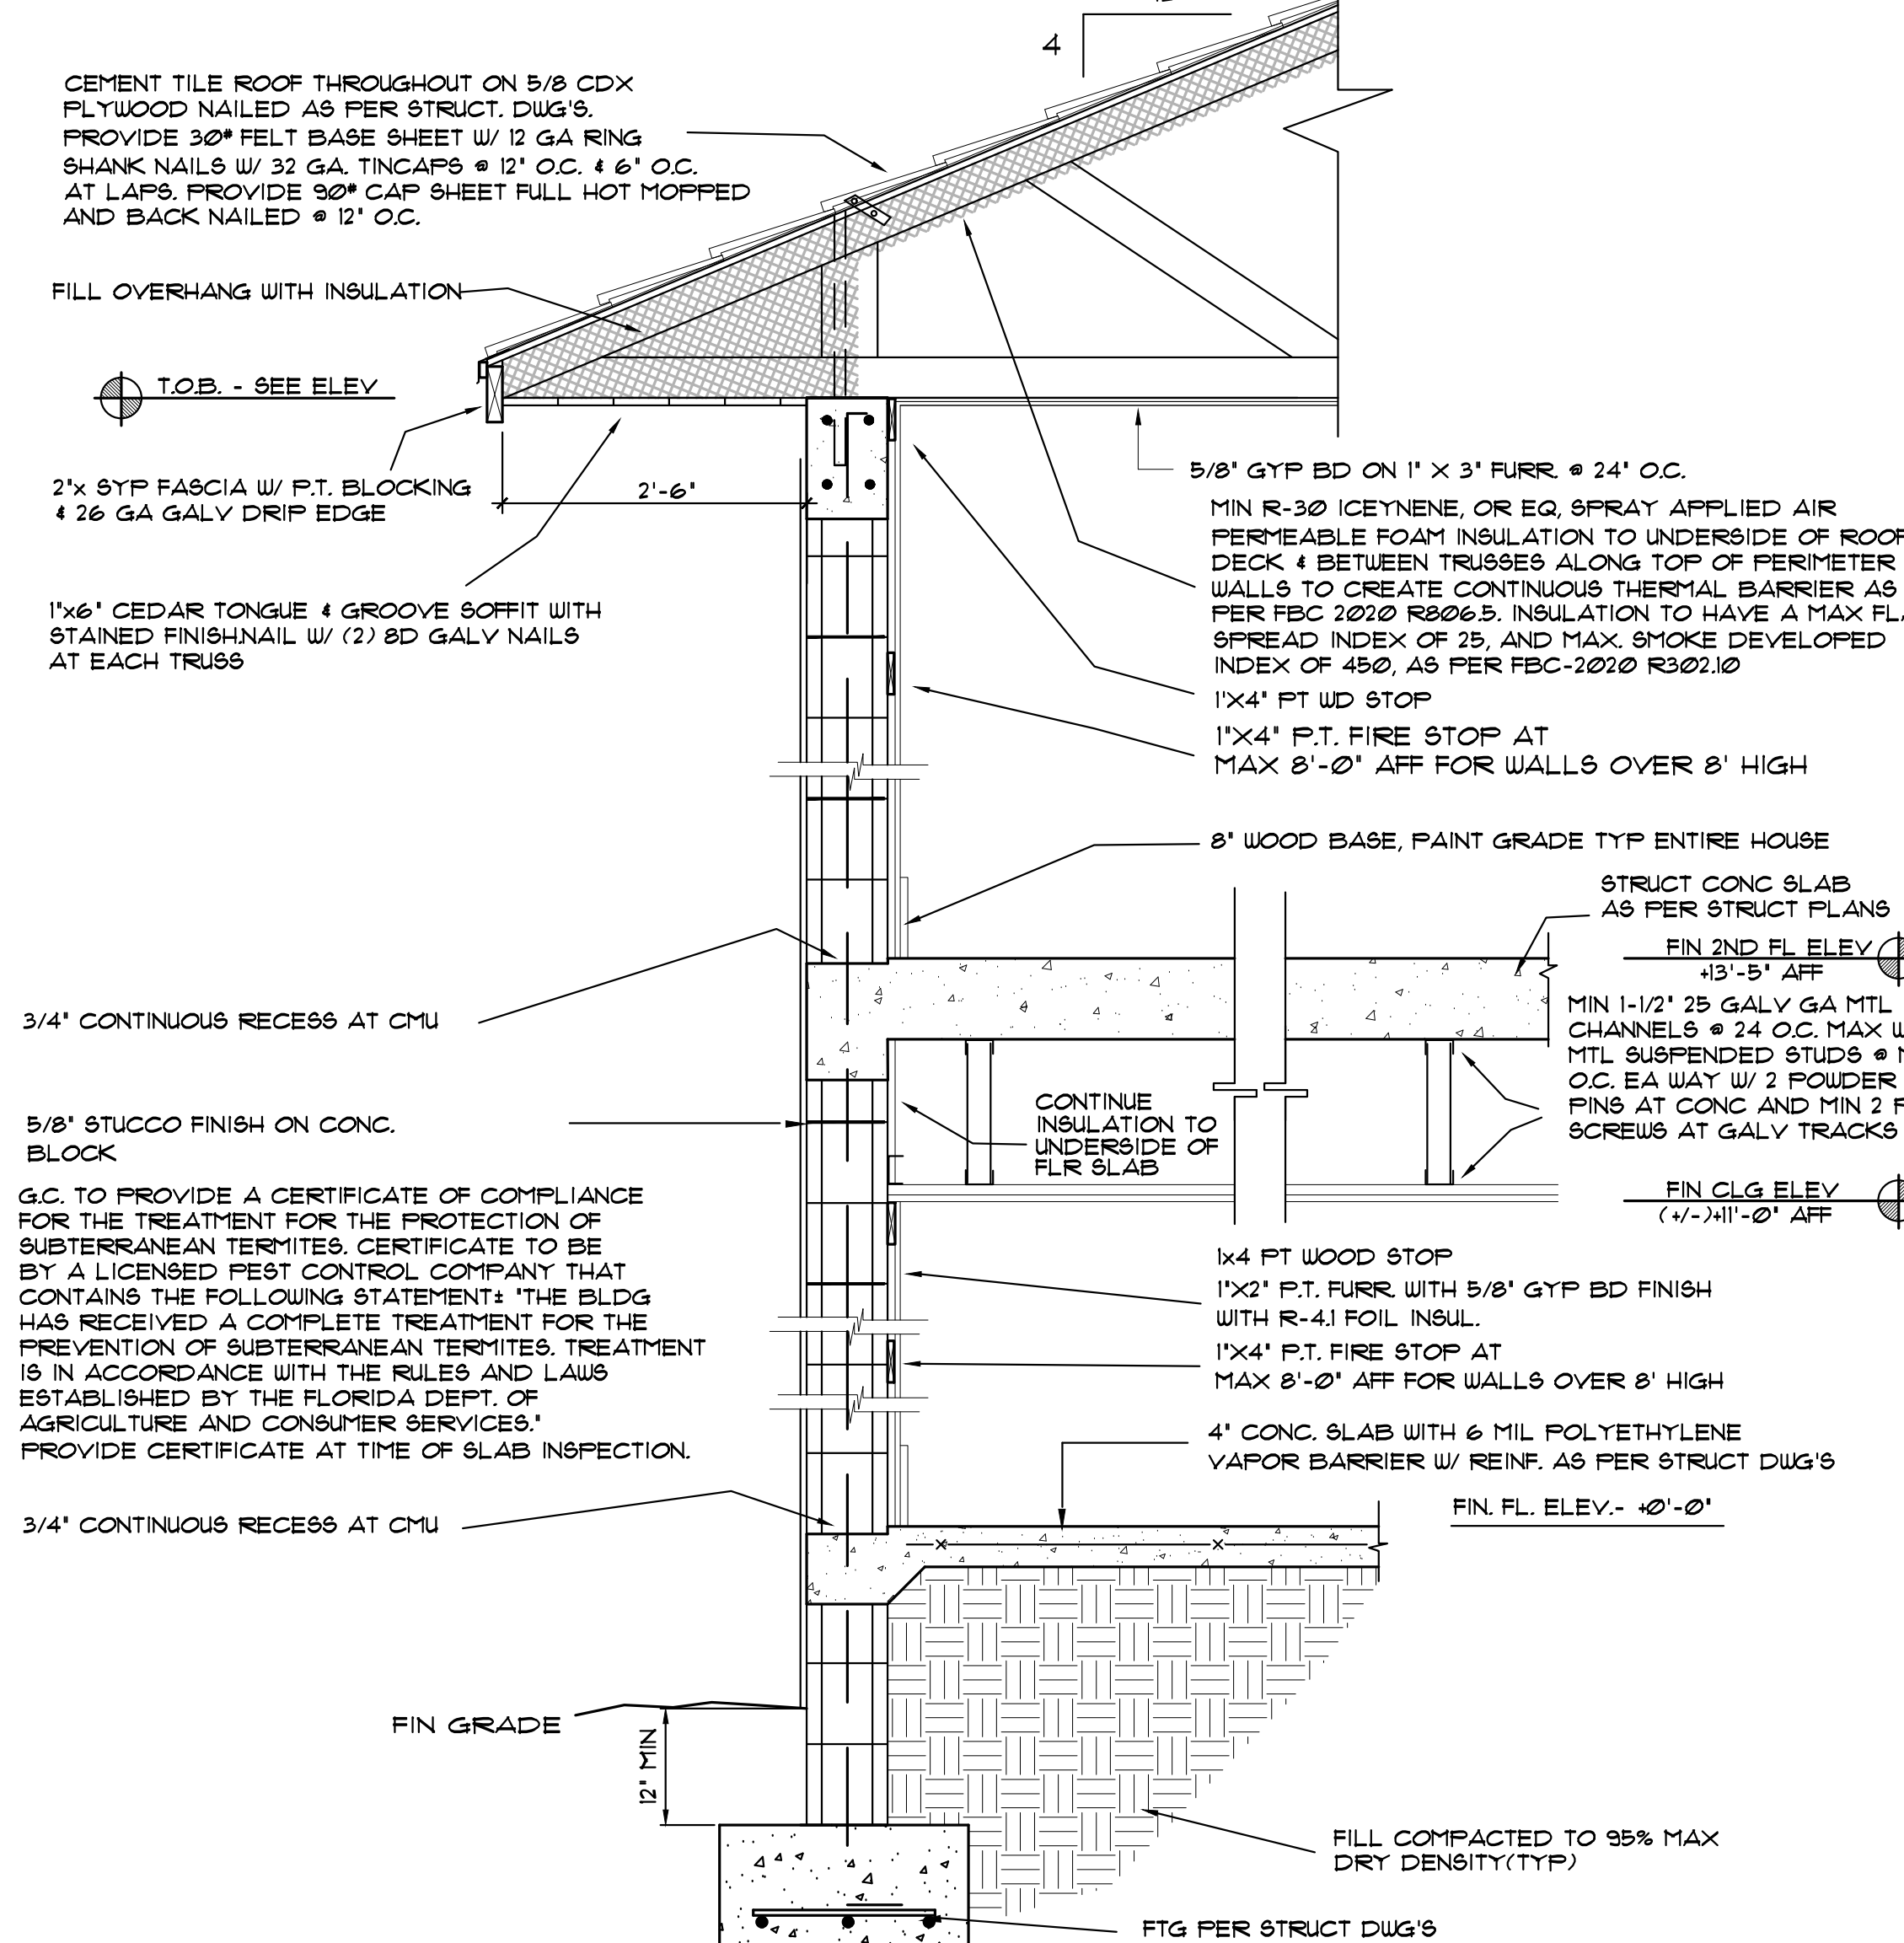

1 2 STORY TYPICAL WALL SECTION
SCALE: 3/4" = 1'-0"