
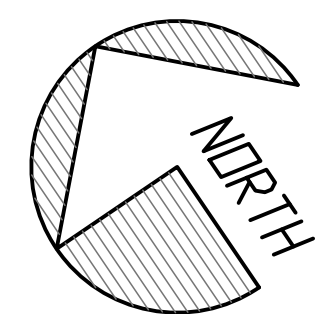
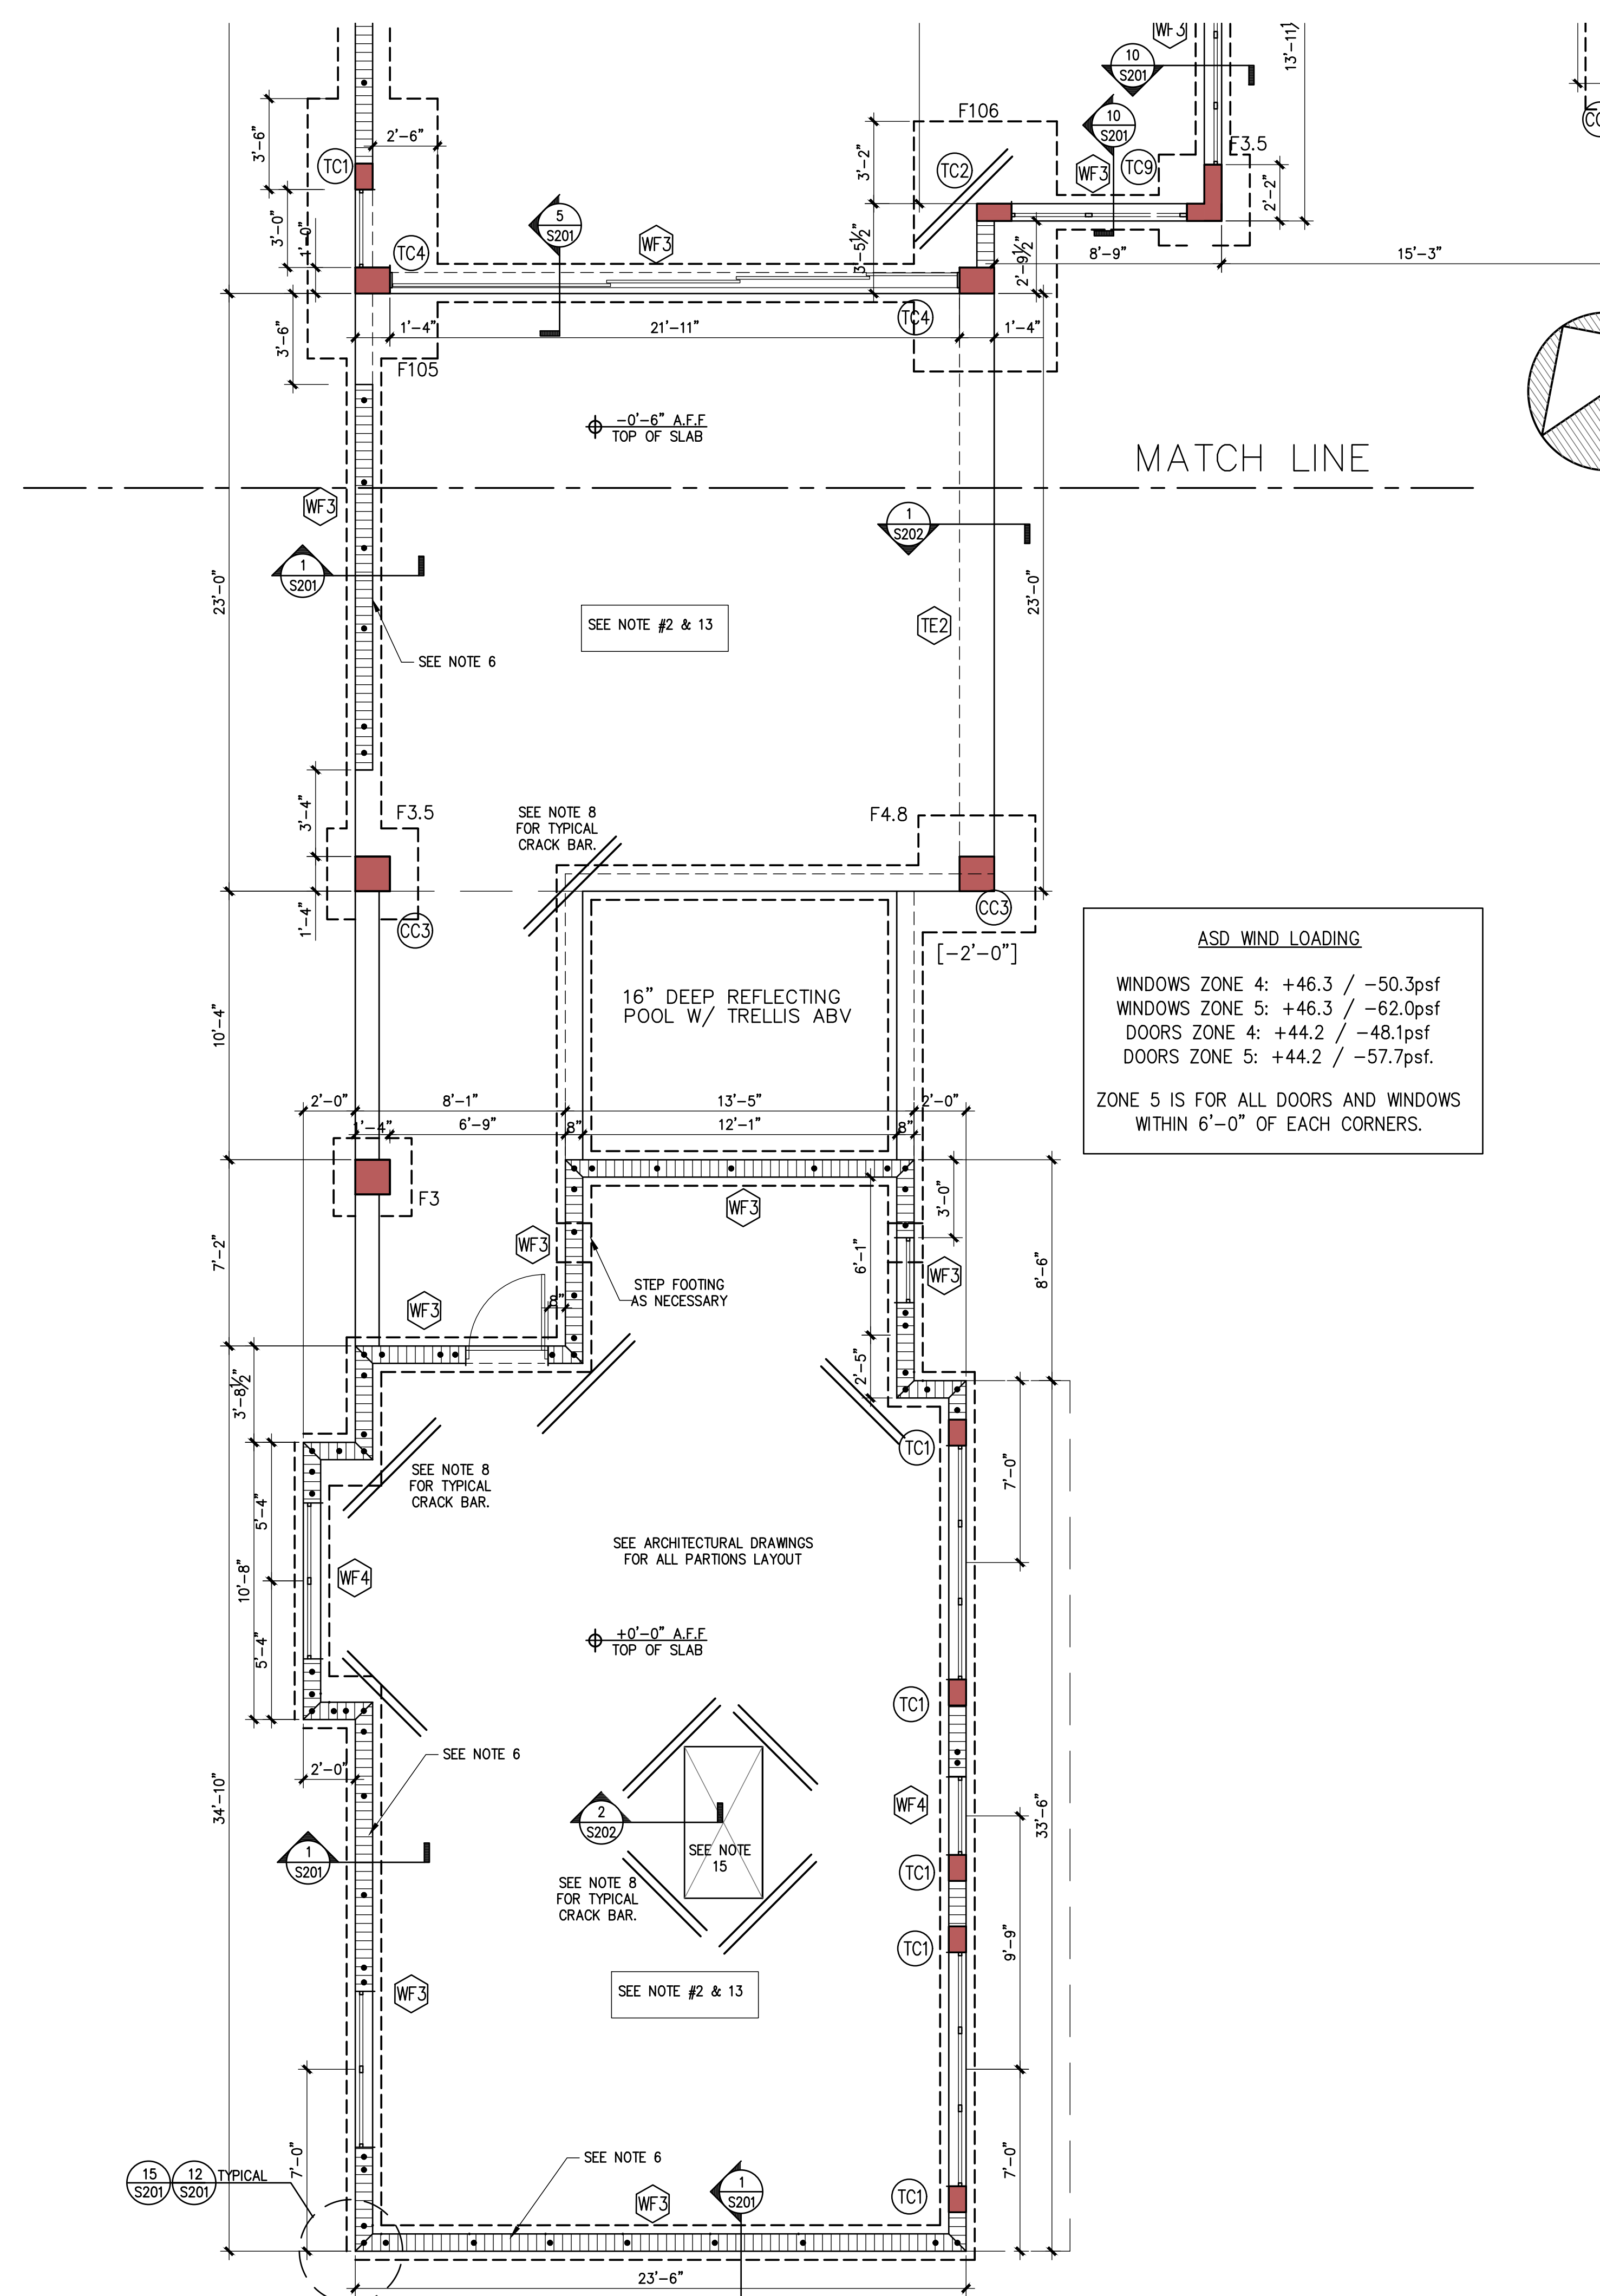
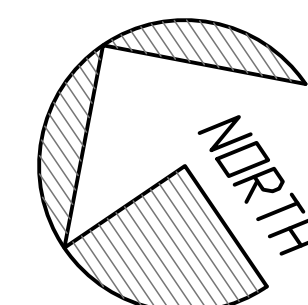


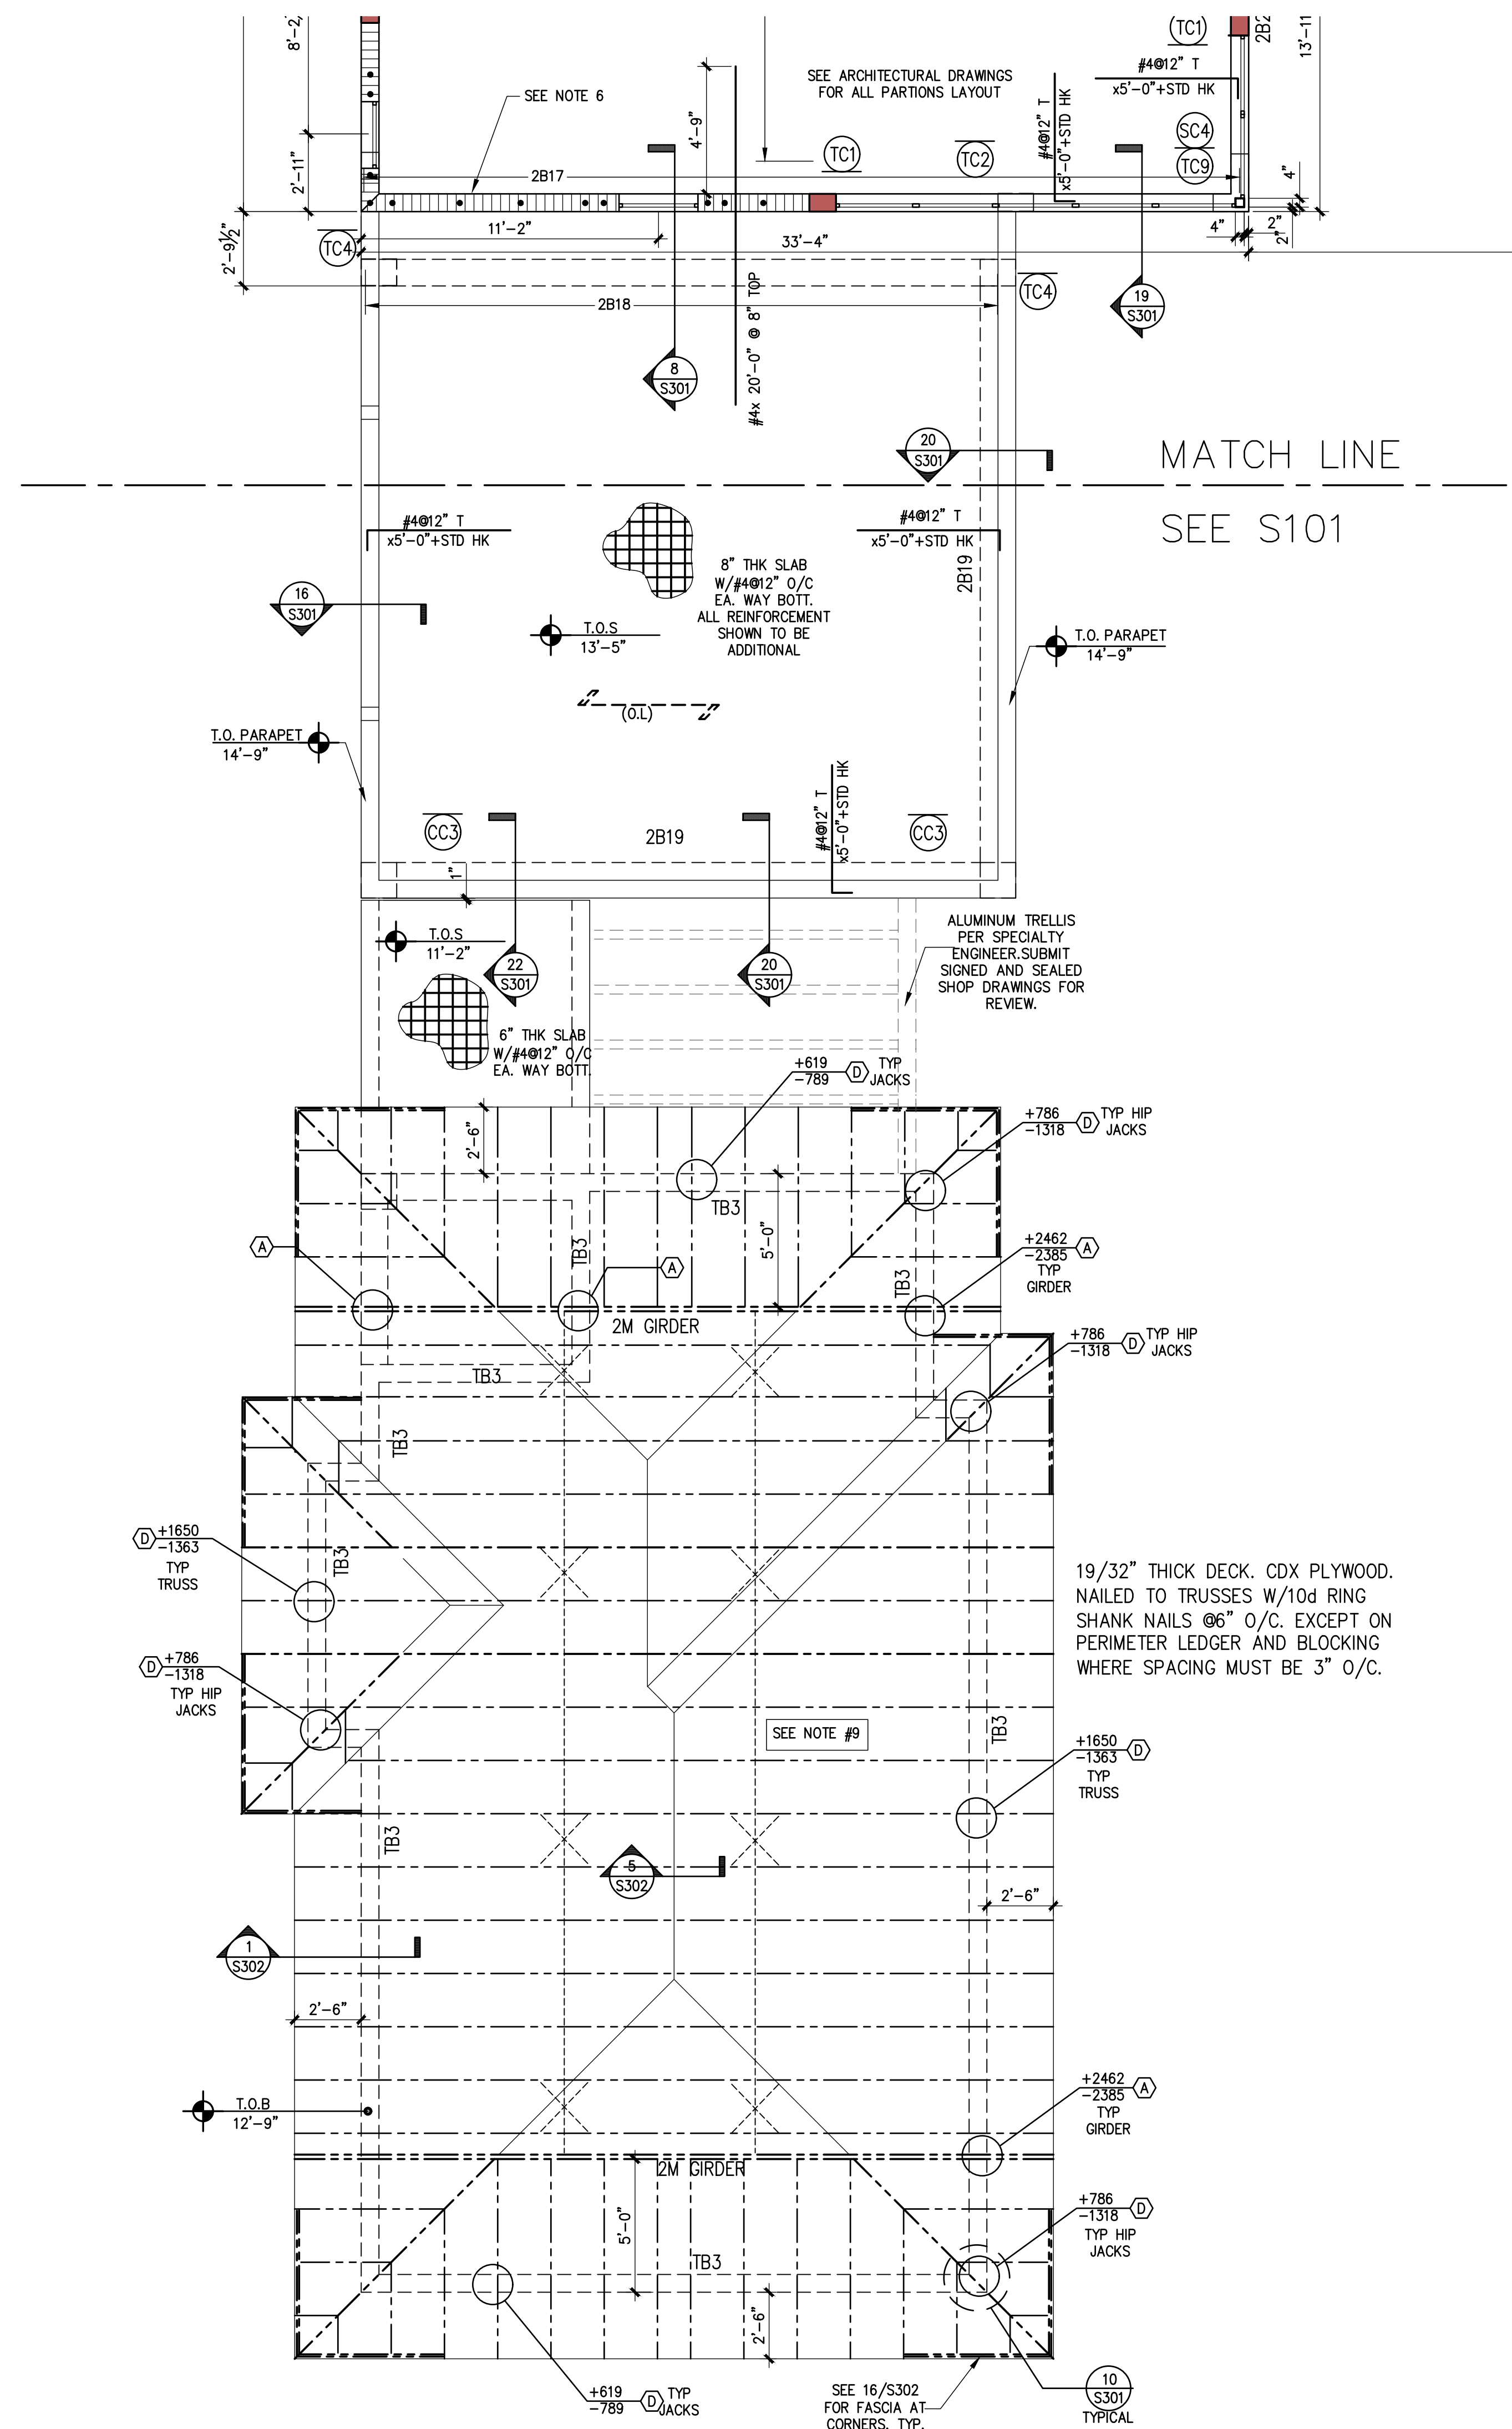

Partial Foundation Plan

SEE NOTES ON SHEET
S100


$$\frac{1}{4}'' = 1'-0''$$


Partial Roof Plan

SEE NOTES ON SHEET
S103

$$\frac{1}{4}'' = 1' - 0''$$
REVISION BY

15790 SW 88TH AVE
MIAMI, FL 33157
AR 0017521
786-355-6910

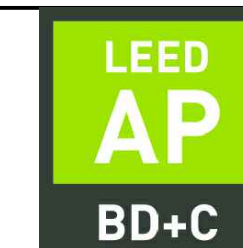


NOTE: ALL DRAWINGS FOR THIS PROJECT ARE TO BE READ IN CONJUNCTION WITH EACH OTHER. THESE INCLUDE, BUT ARE NOT LIMITED TO: ARCHITECTURAL, SURVEYING, STRUCTURAL, CIVIL, MECHANICAL, ELECTRICAL, SPECIALTY DRAWINGS, & WRITTEN SPECIFICATIONS

THE G.C. IS TO VERIFY ALL EXISTING SITE CONDITIONS AND THOROUGHLY CHECK ELEVATIONS & DIMENSIONS BEFORE COMMENCING WORK. REPORT TO THE ARCHITECT OR ENGINEER ANY DISCREPANCIES, ERRORS OR CONDITIONS THAT WILL ALTER CONSTRUCTION AS INTENDED BY THESE DRAWINGS. ARCHITECT IS NOT RESPONSIBLE FOR ANY WORK AND/OR MATERIALS FURNISHED ON THE JOB.



SE

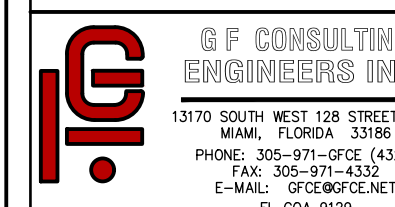

NEW HOUSE FOR:
5900 LLC
5900 SW 114 TER
PINECREST, FL

DRAWN BY:

FH

DATE:

5/15/23

SCALE

AS NOTED

SHEET NO.:

S101