




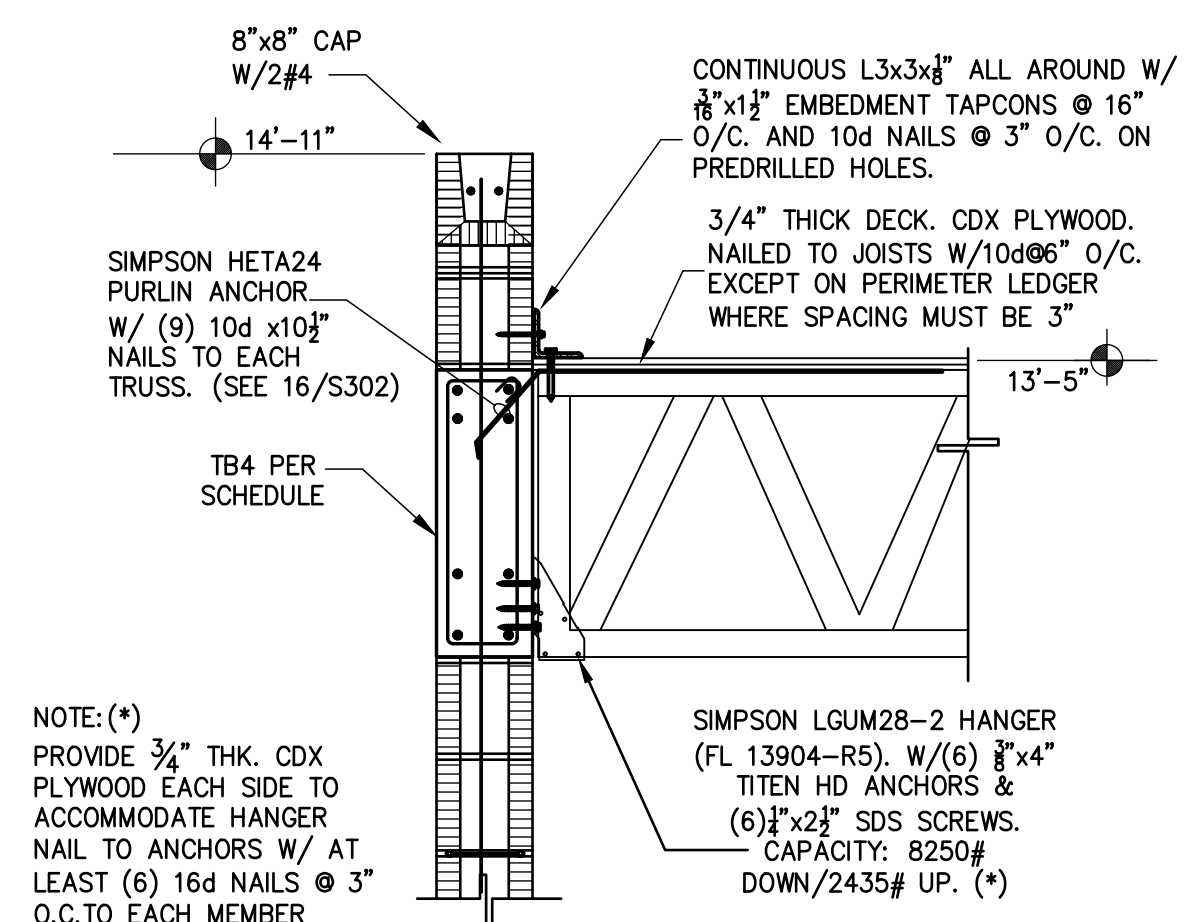


1 GARAGE BACK WALL/ROOF
(SEE 1/S303)

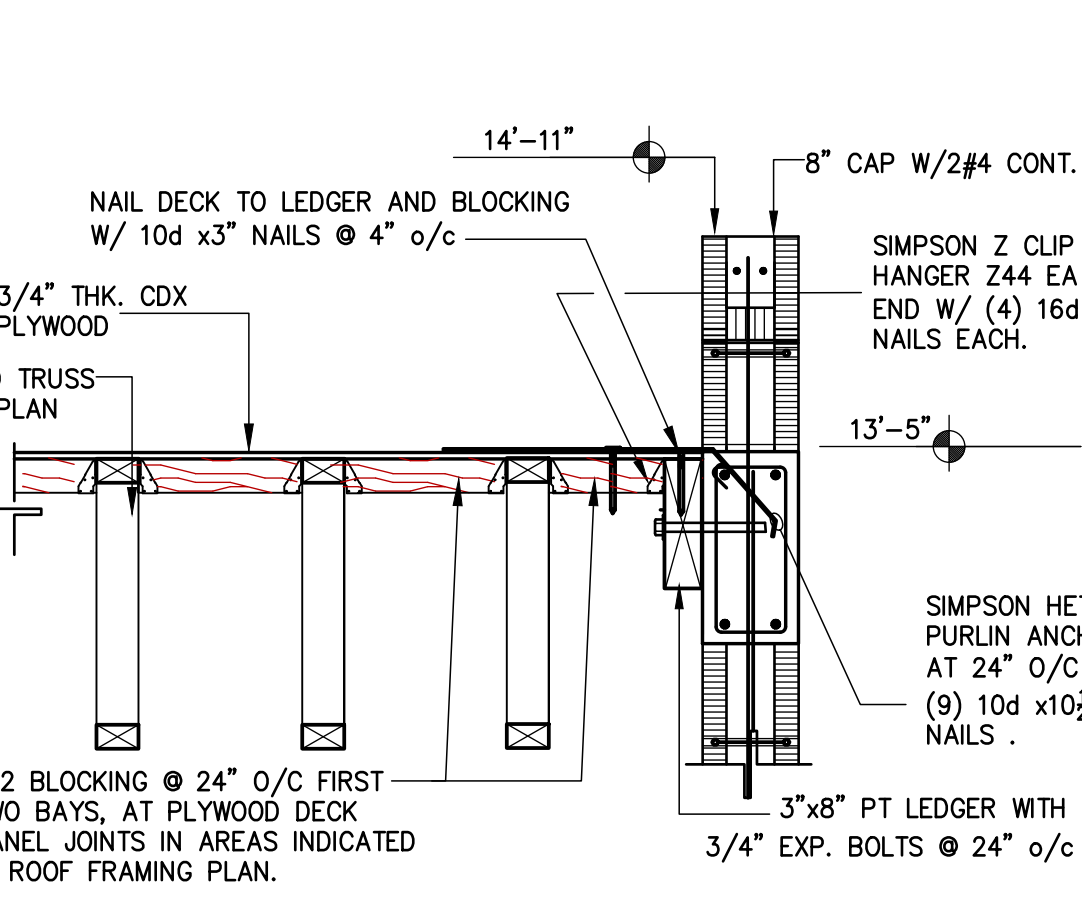


2 GARAGE SIDE WALL/ROOF
(SEE 2/S303) 3/4" = 1'-0"

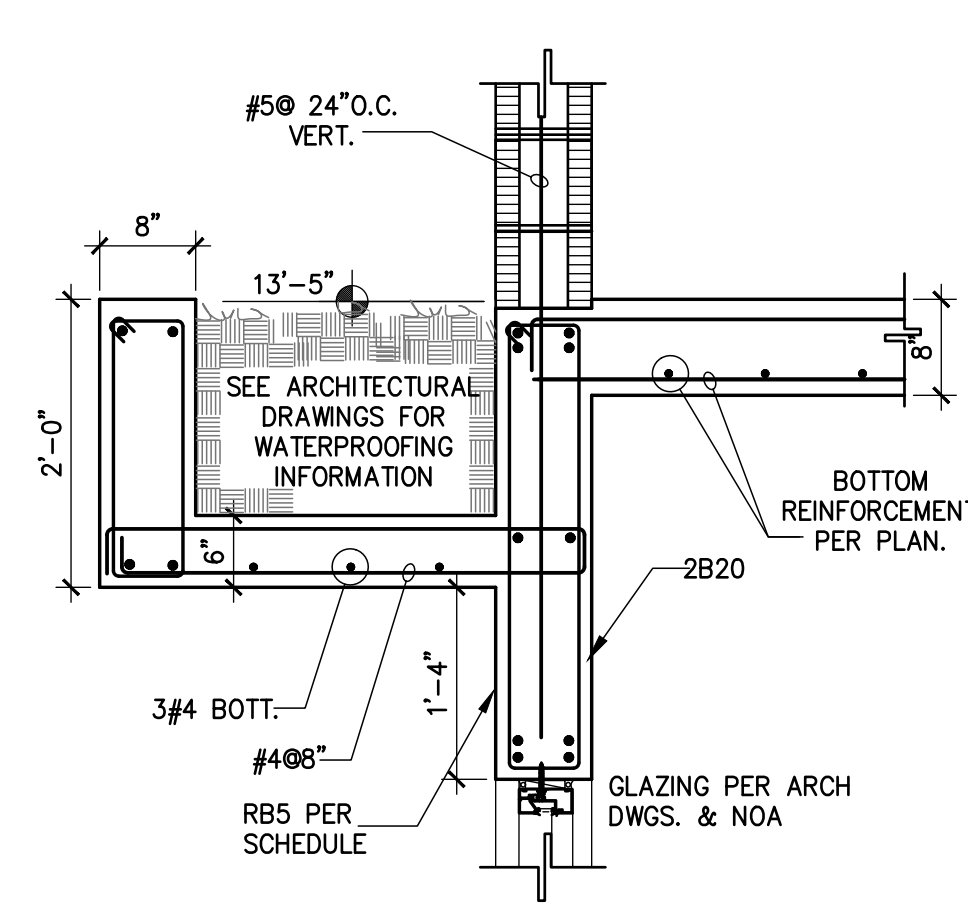


3 ROOF/WALL SECTION
3/4" = 1'-0"

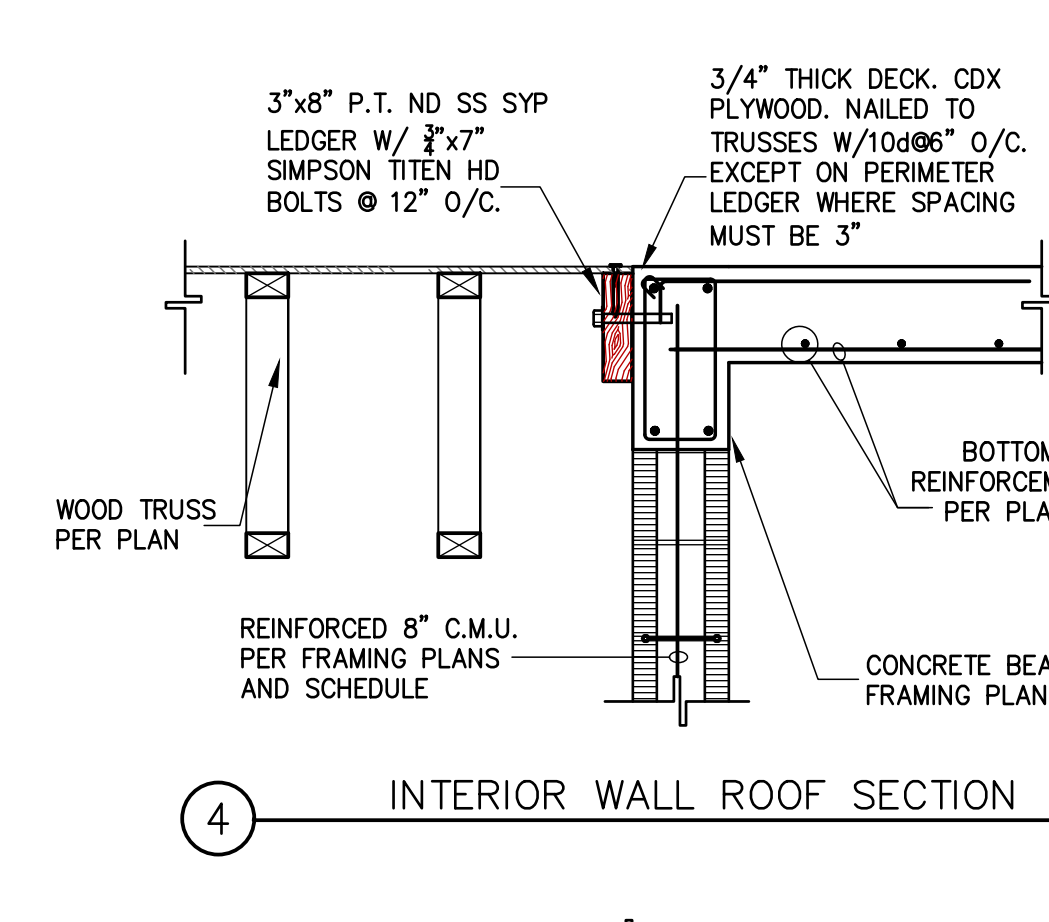


4 INTERIOR WALL ROOF SECTION
3/4" = 1'-0"

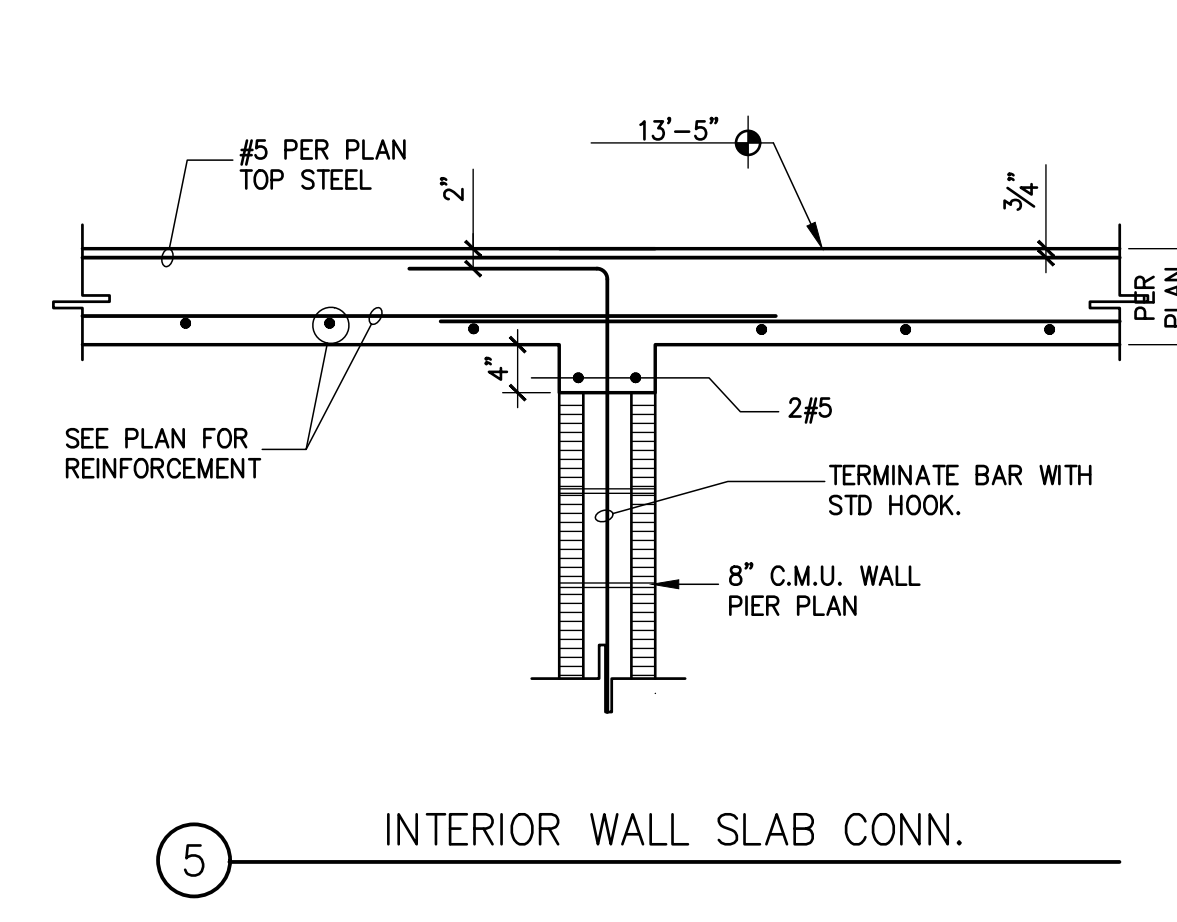


5 INTERIOR WALL SLAB CONN.
3/4" = 1'-0"

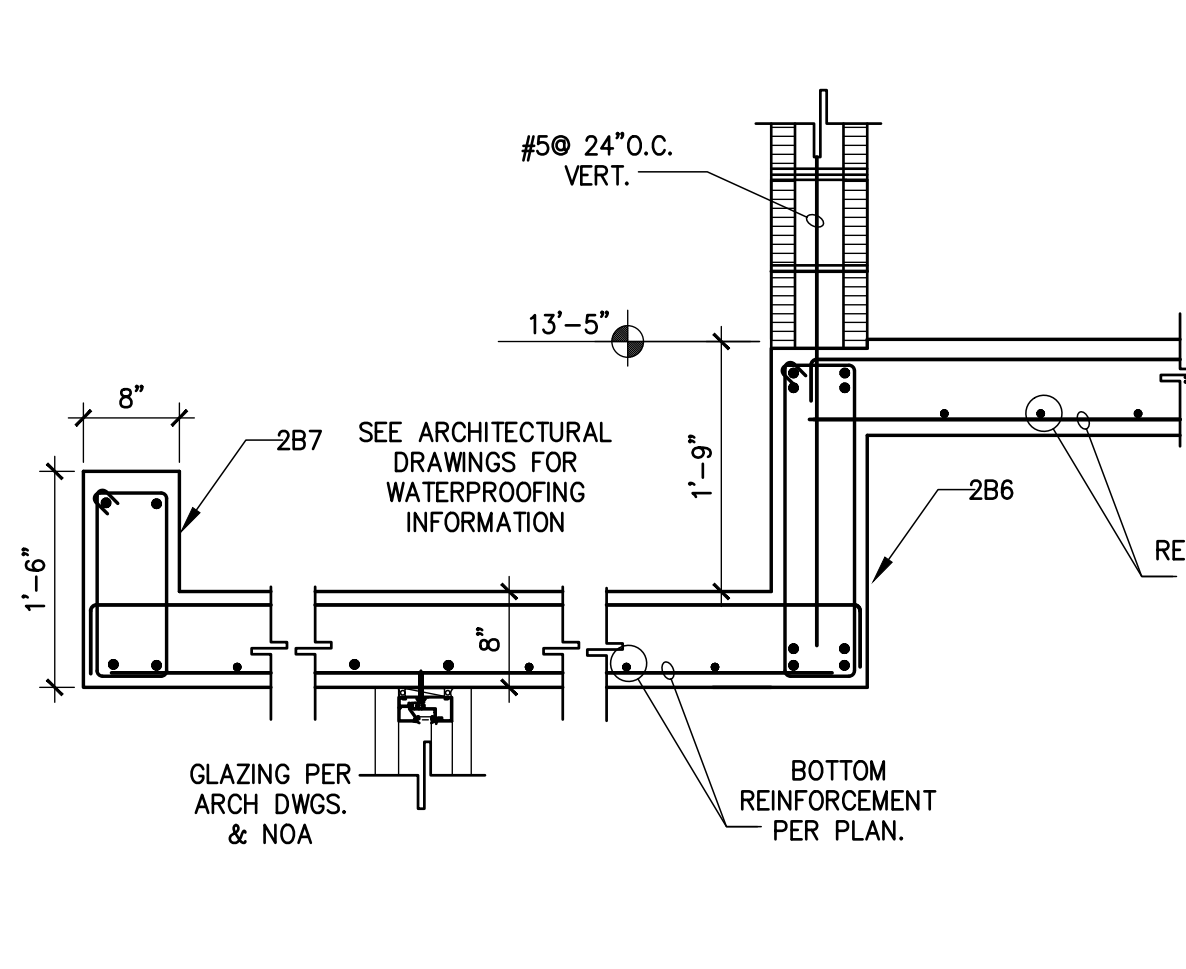


6 ROOF/WALL SECTION
3/4" = 1'-0"

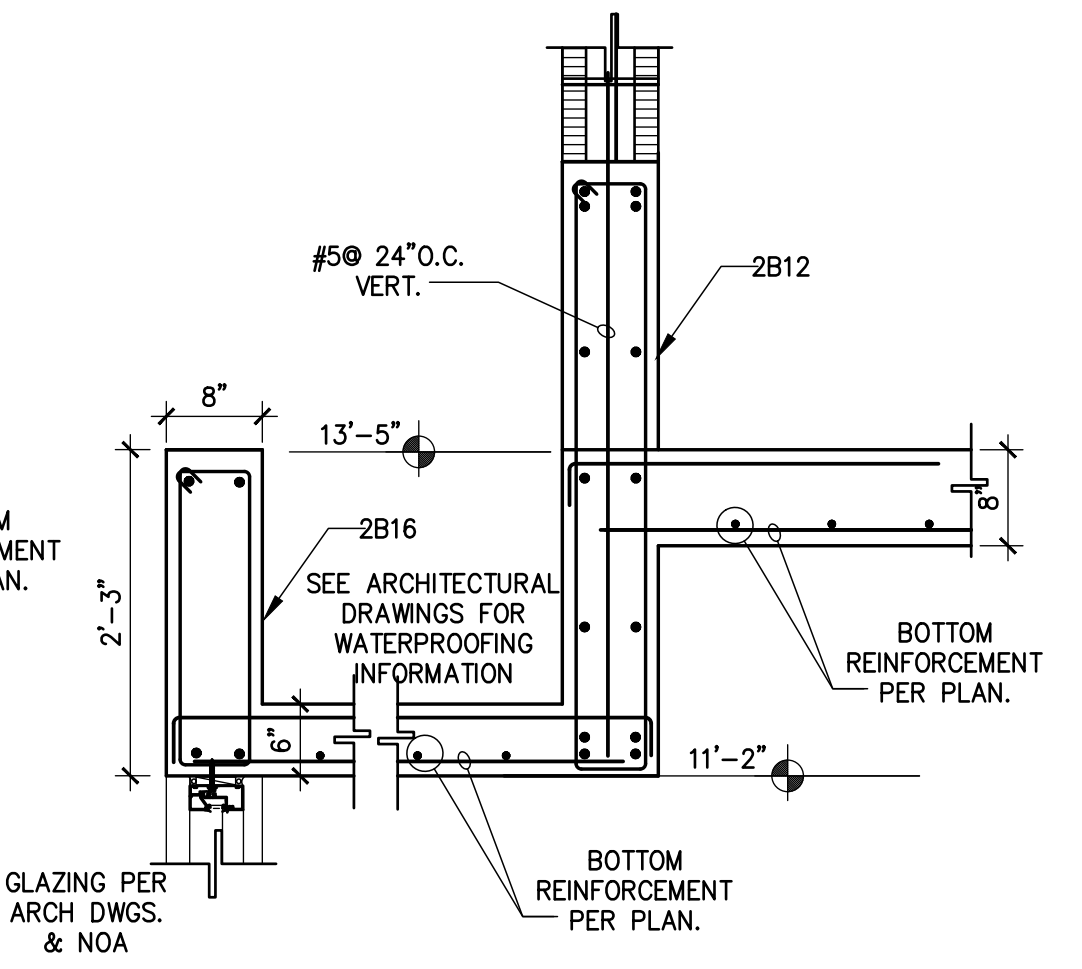


7 ROOF/WALL SECTION
3/4" = 1'-0"

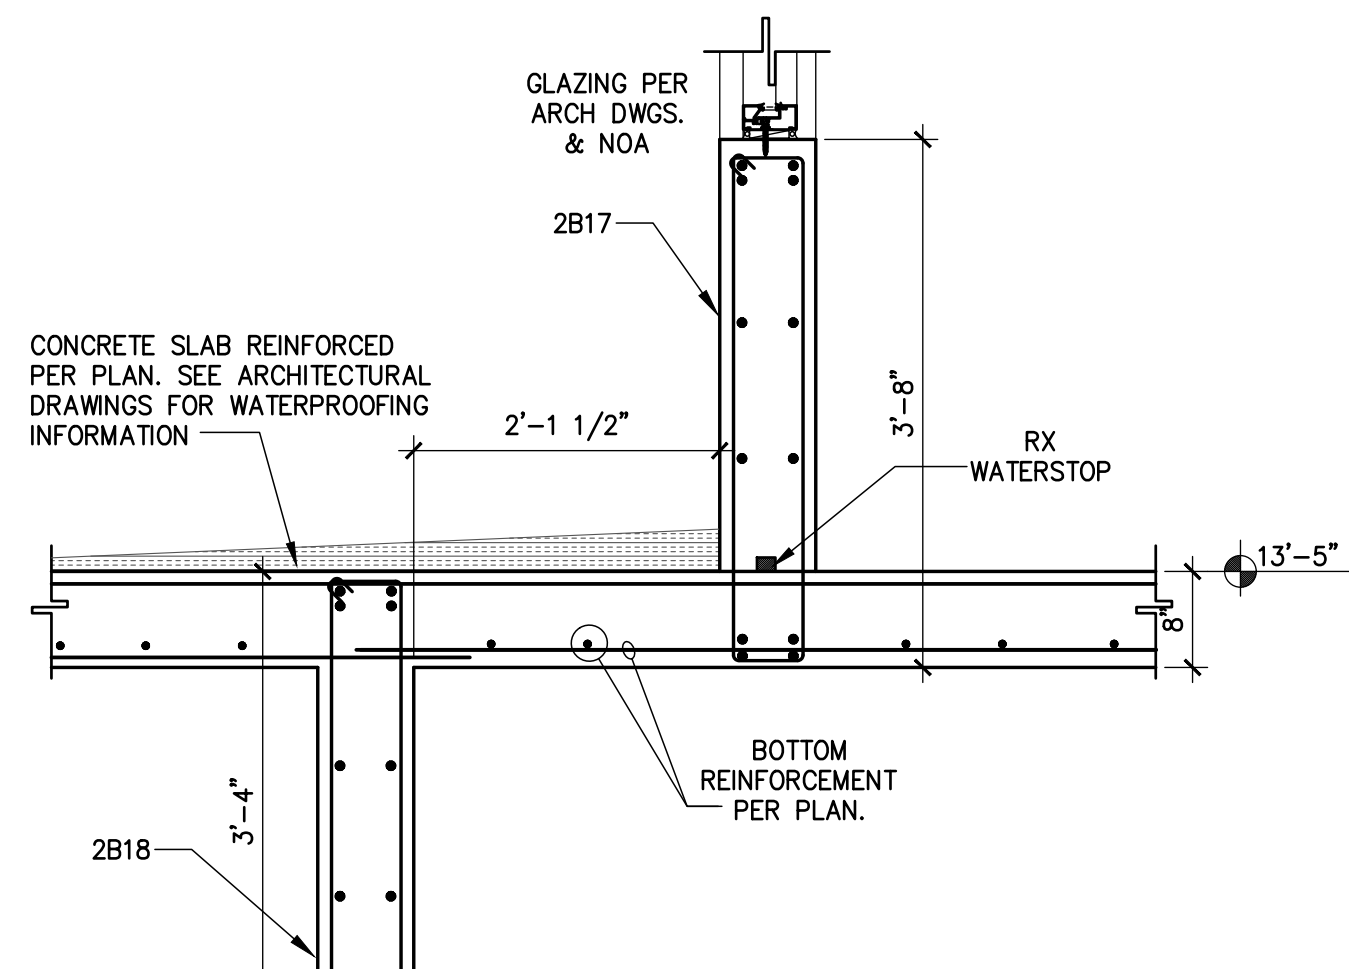


8 ROOF/BEAMS SECTION
3/4" = 1'-0"

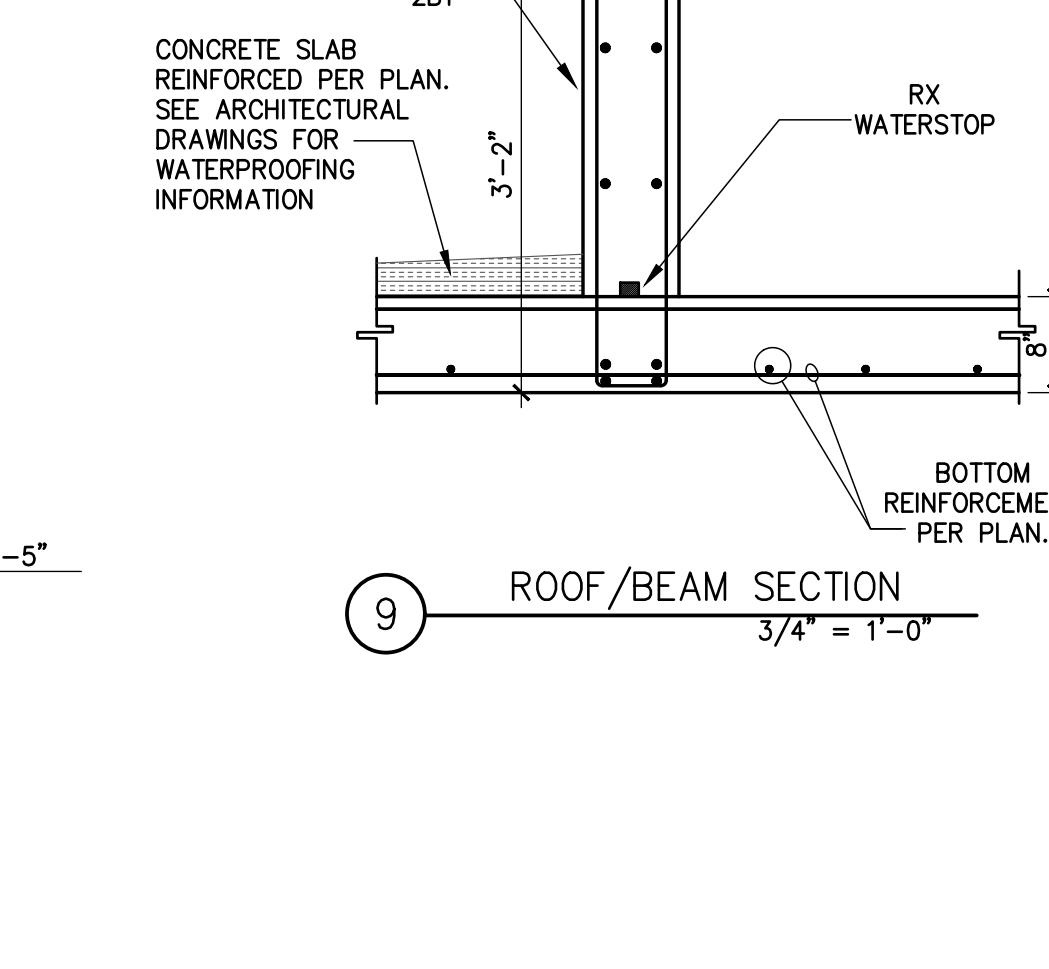


9 ROOF/BEAM SECTION
3/4" = 1'-0"

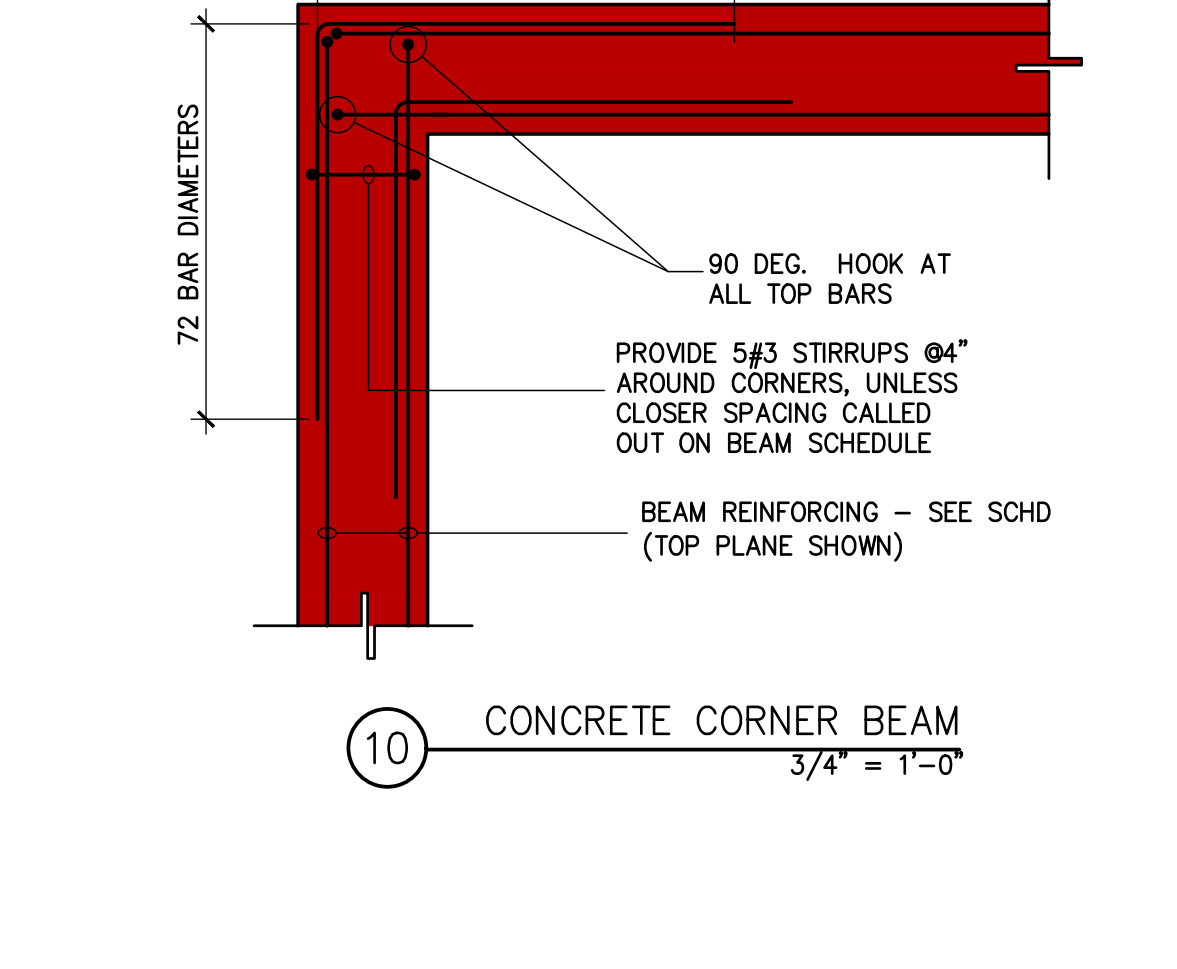


10 CONCRETE CORNER BEAM
3/4" = 1'-0"

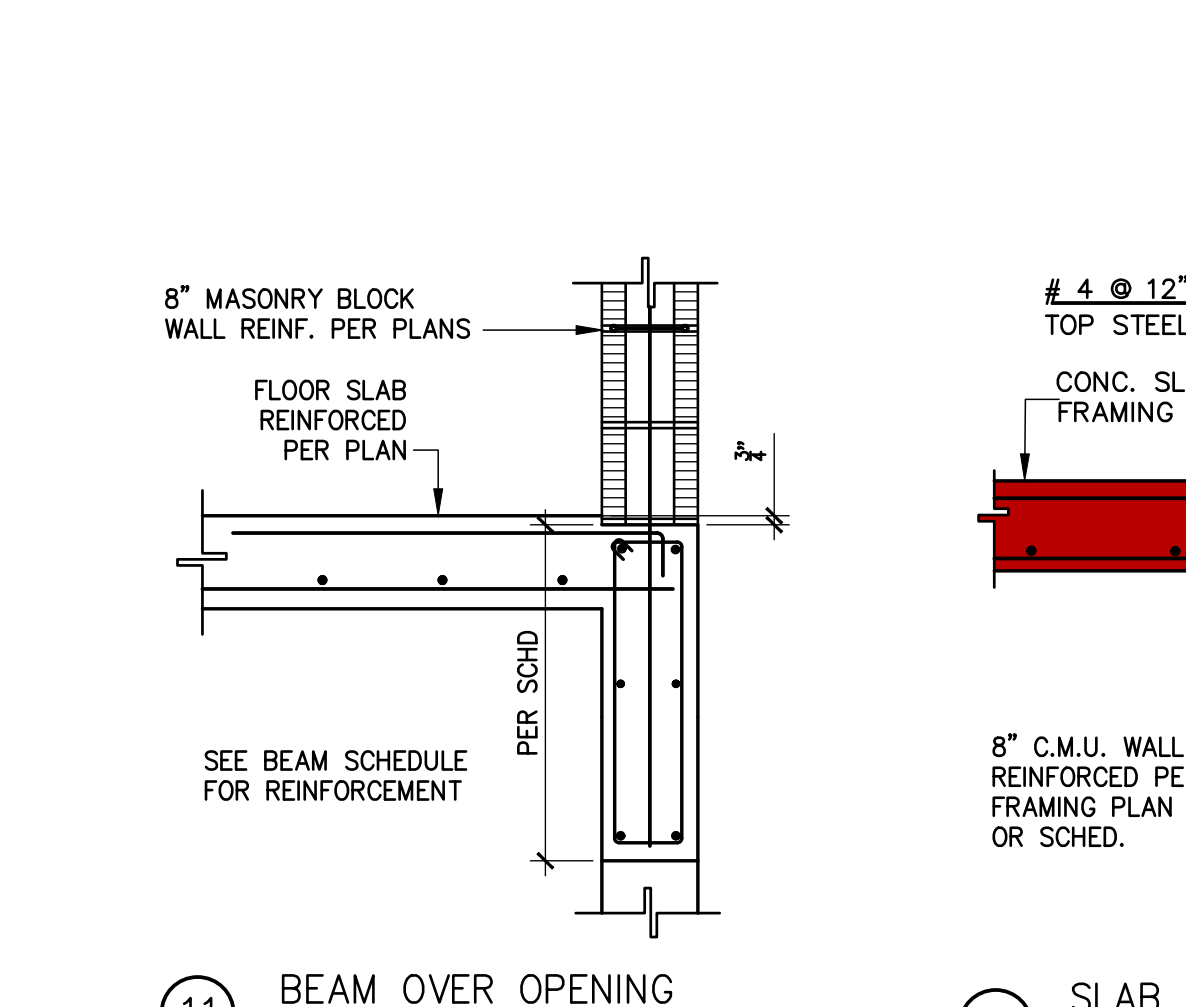


11 BEAM OVER OPENING
3/4" = 1'-0"

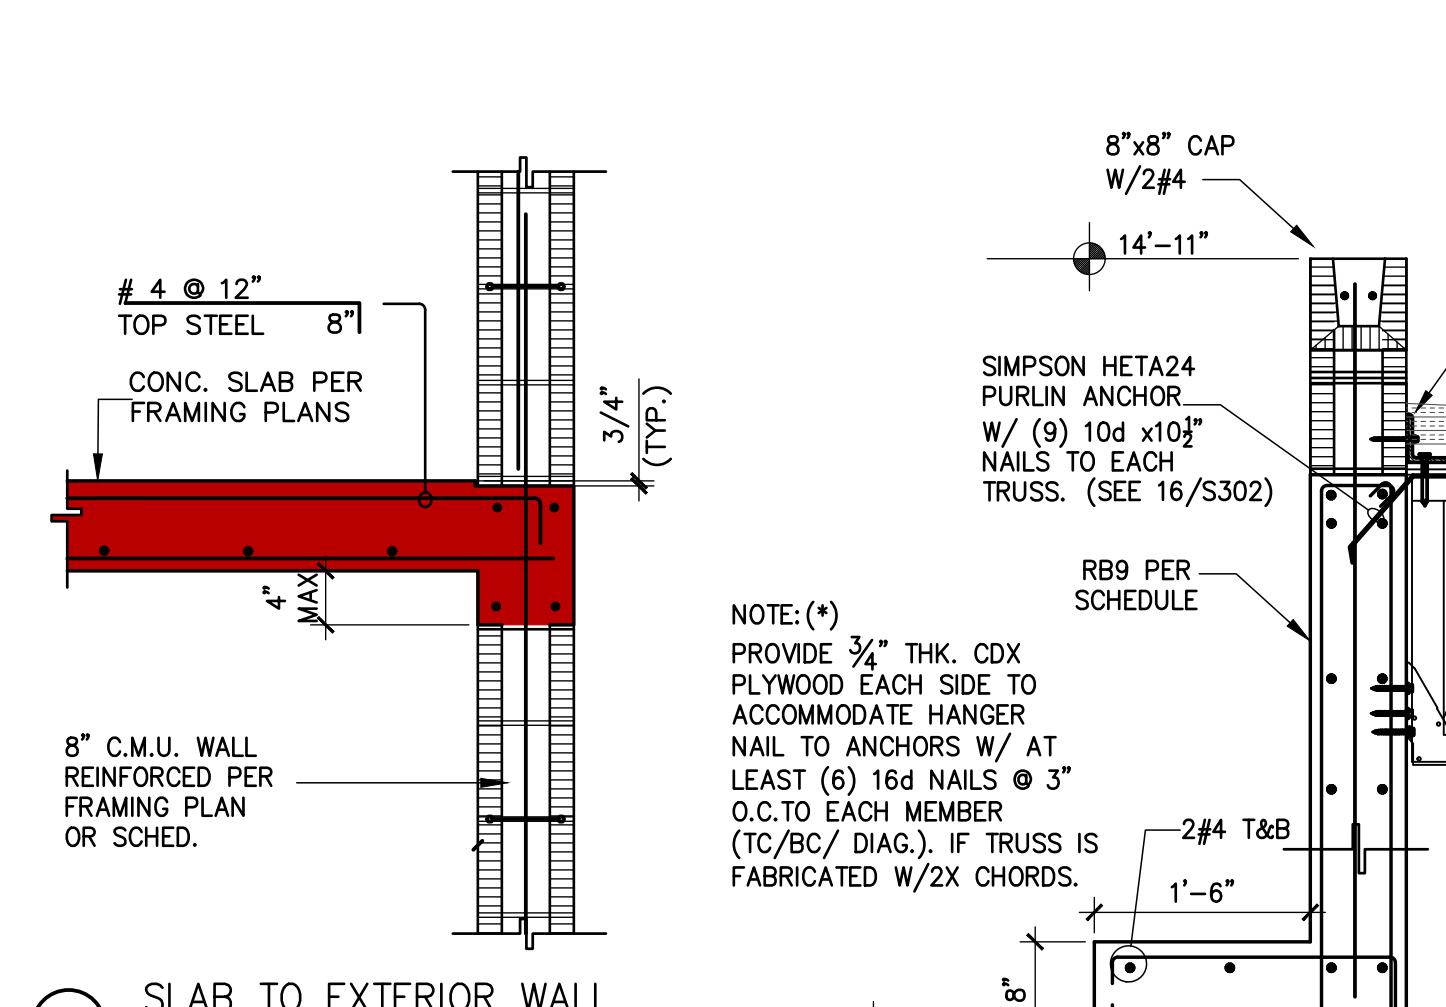


12 SLAB TO EXTERIOR WALL
3/4" = 1'-0"

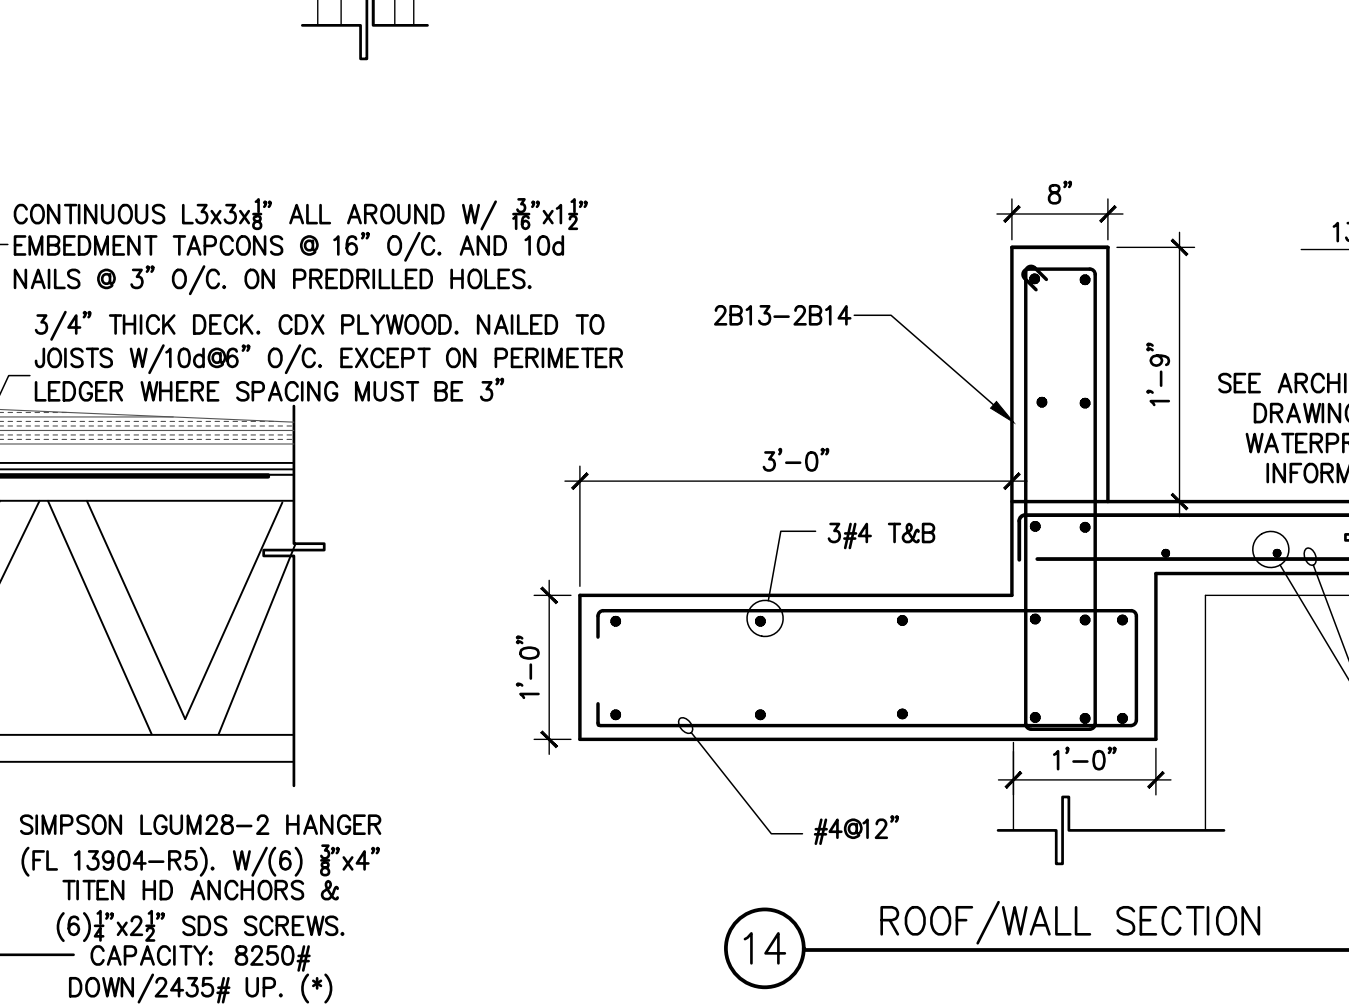


13 GARAGE FRONT BEAM AT OPENING
3/4" = 1'-0"

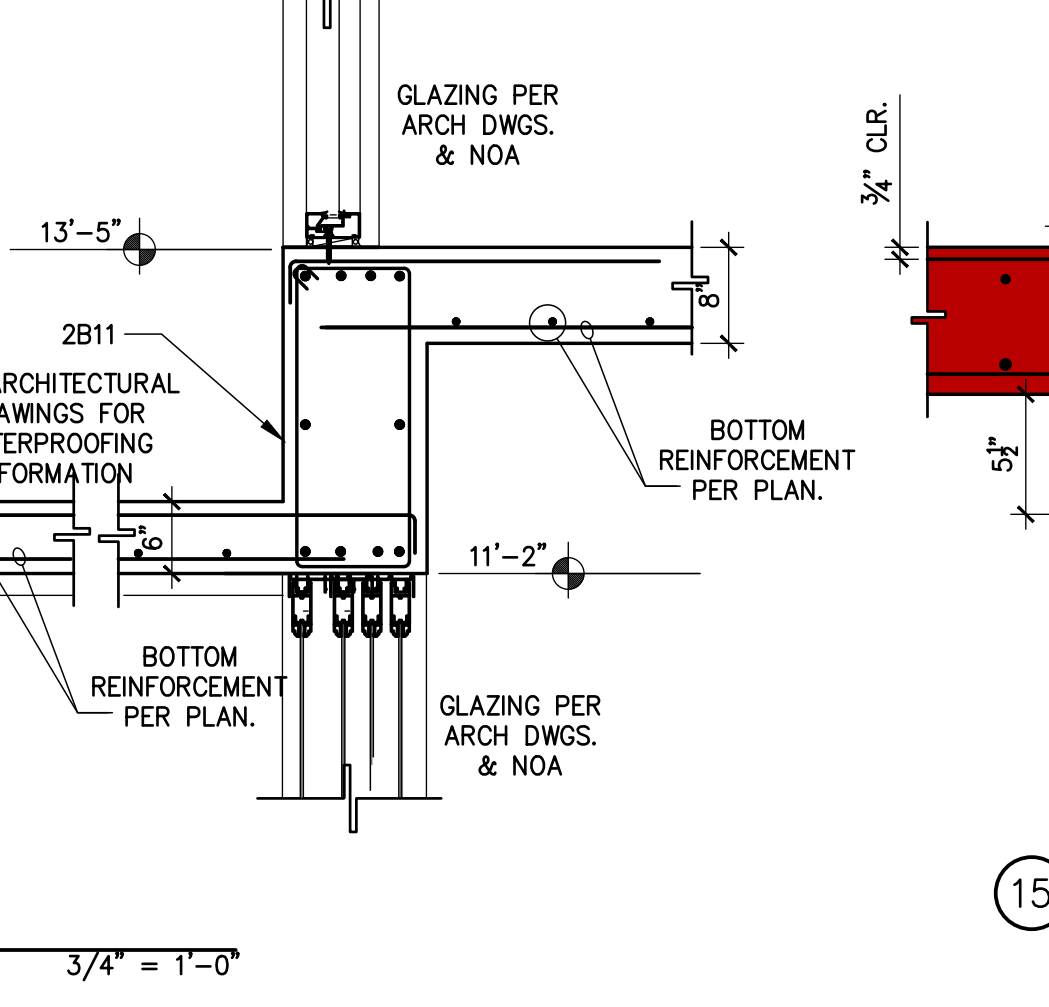


14 ROOF/WALL SECTION
3/4" = 1'-0"

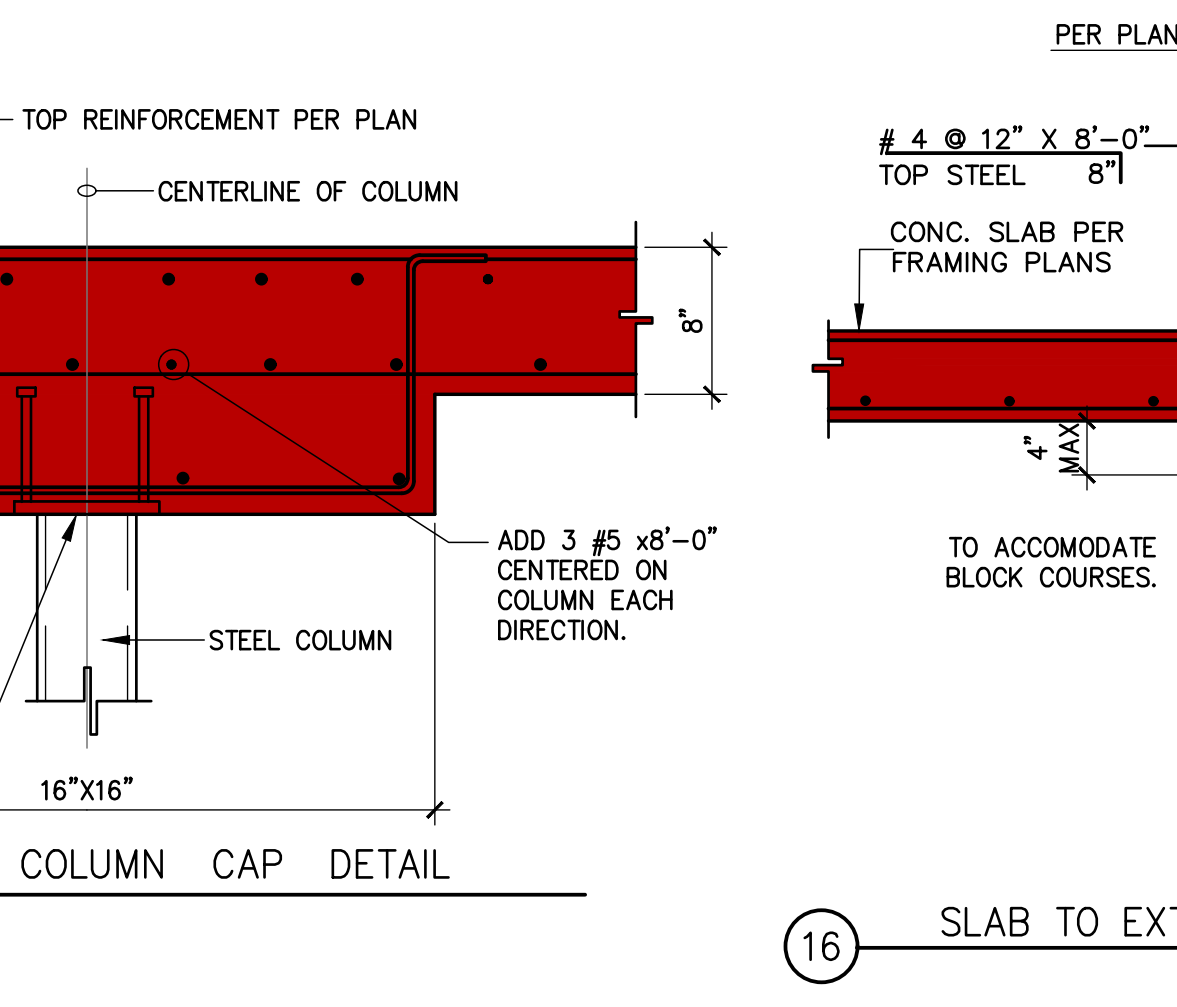


15 TYPICAL COLUMN CAP DETAIL
3/4" = 1'-0"

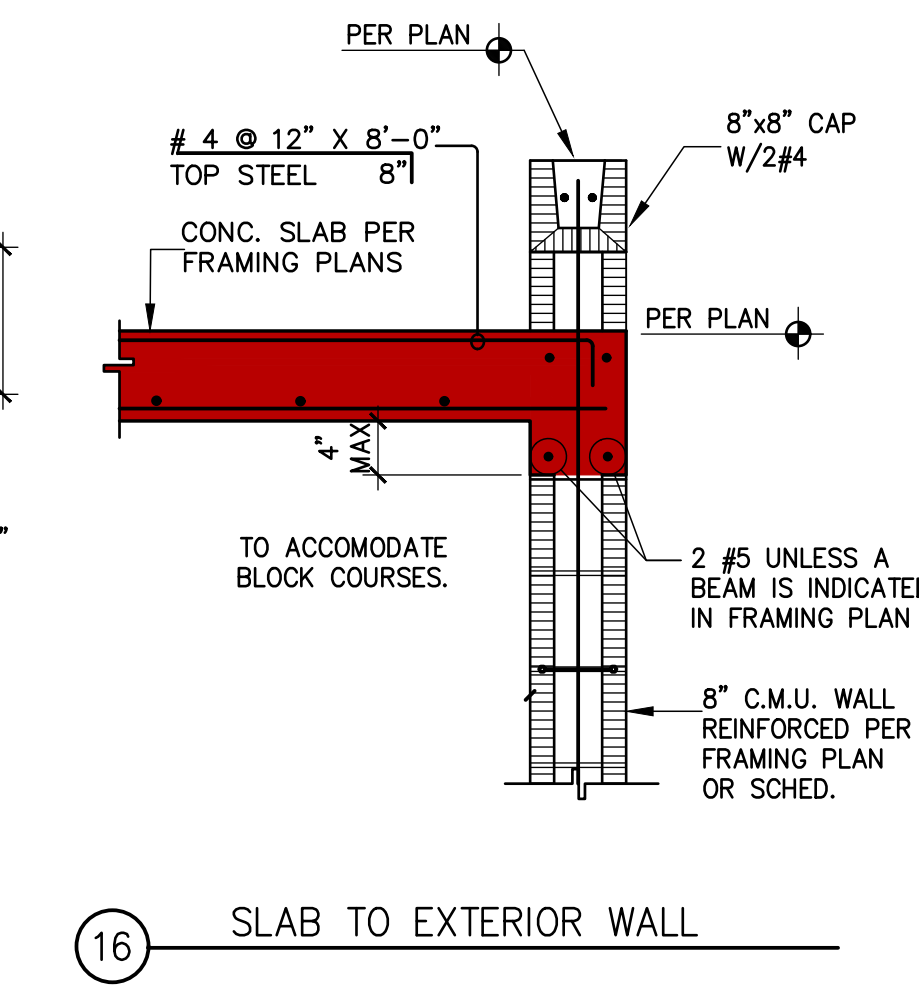


16 SLAB TO EXTERIOR WALL
3/4" = 1'-0"

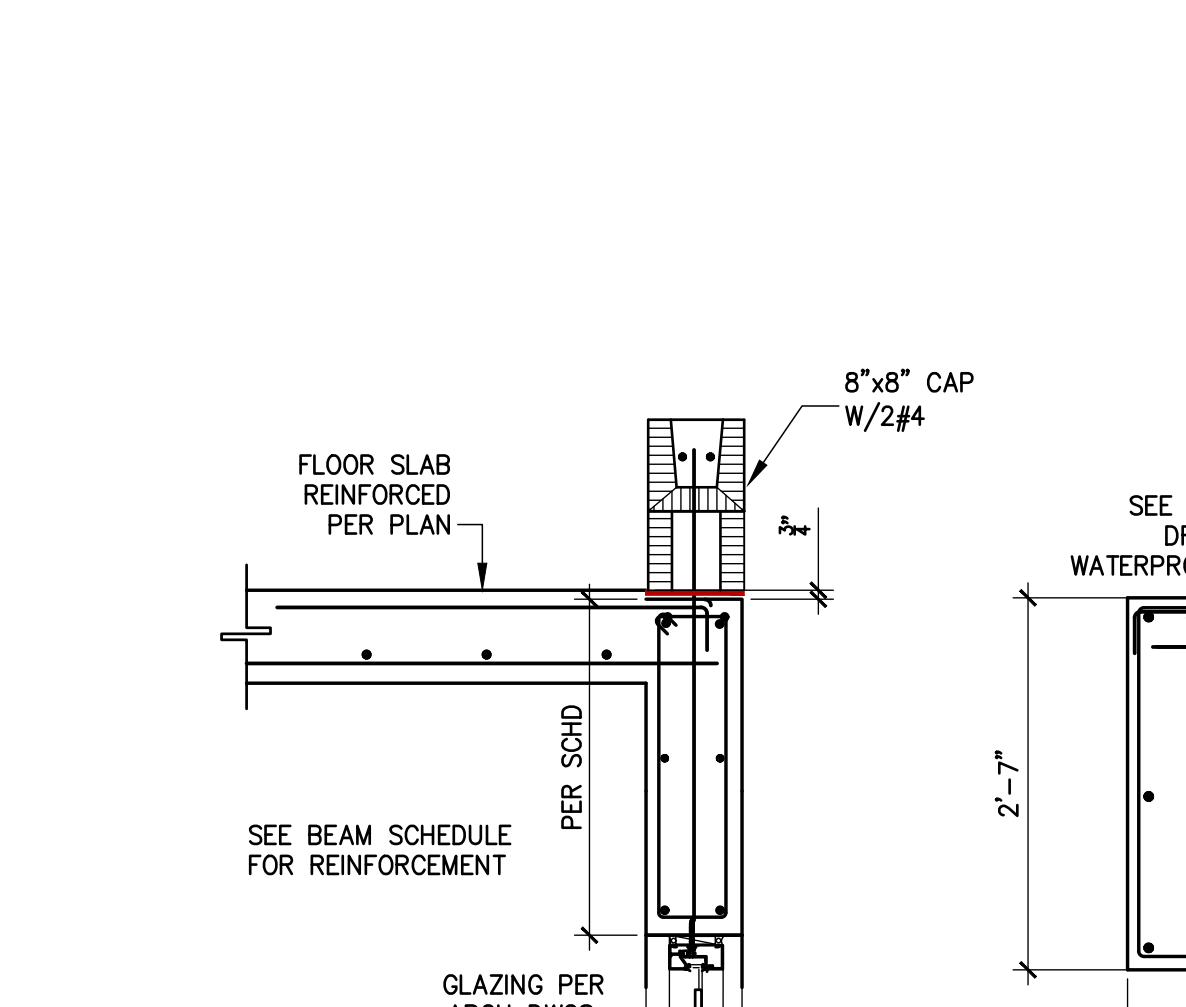


17 BEAM OVER OPENING
3/4" = 1'-0"

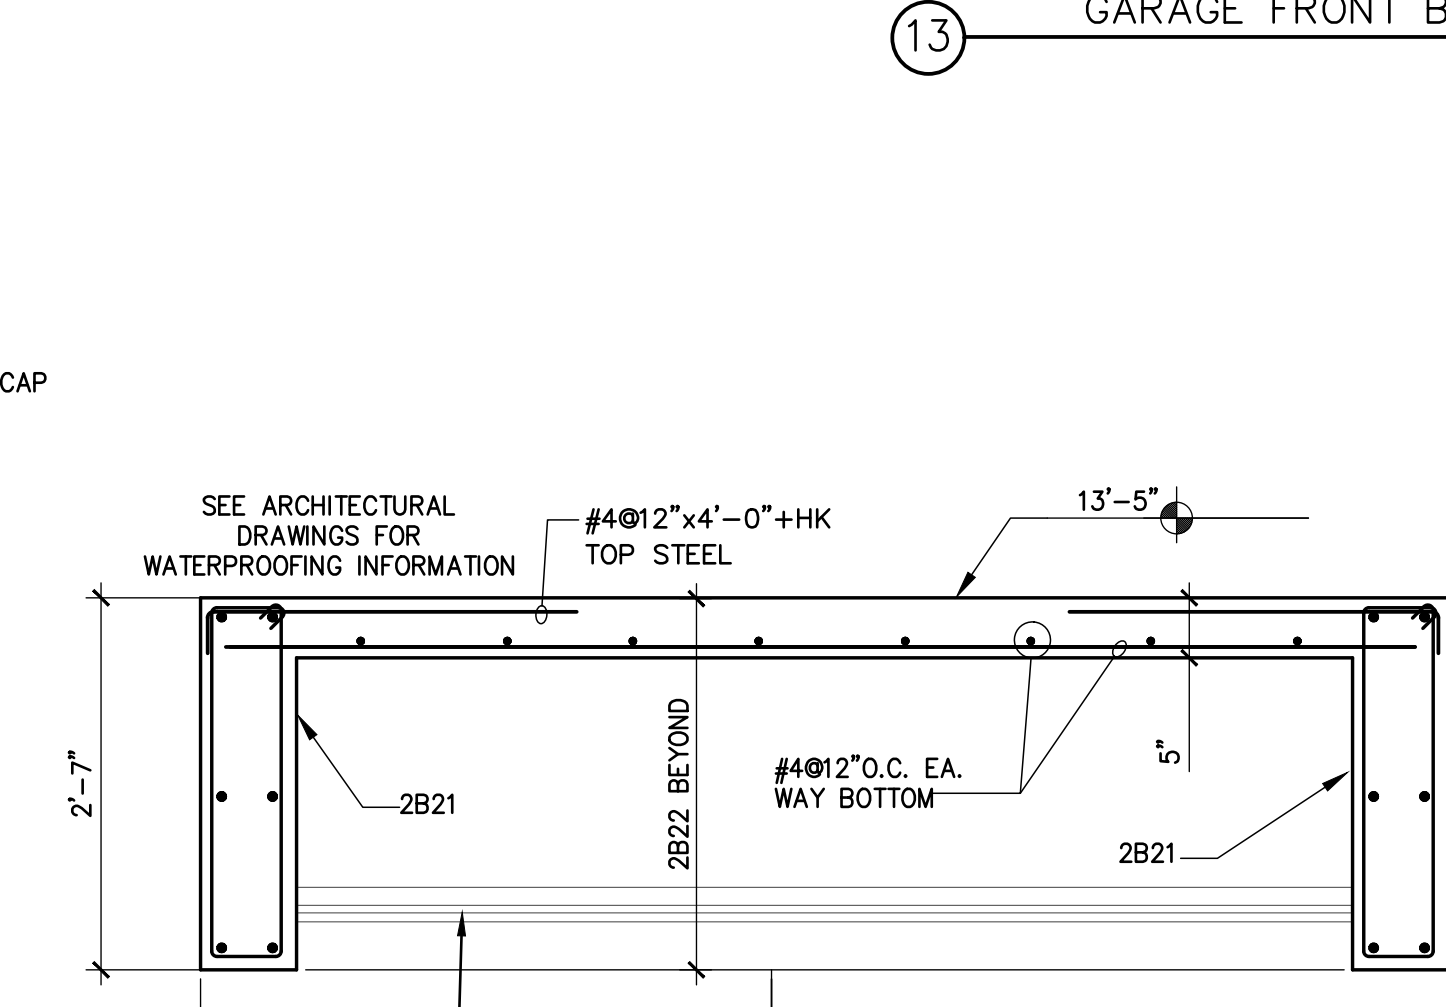


18 LOWER CANOPY
3/4" = 1'-0"

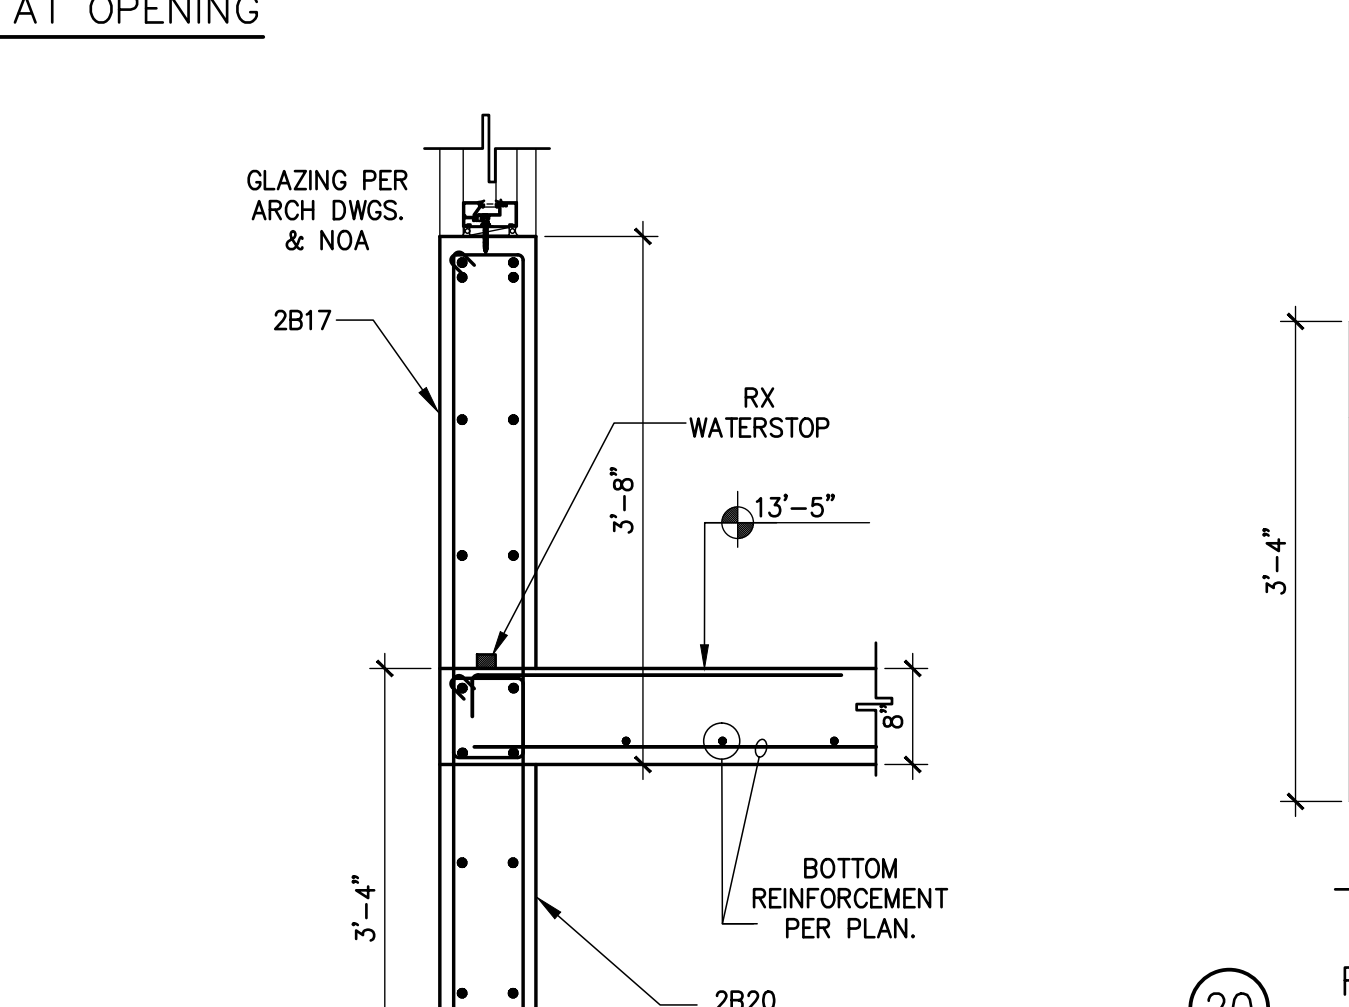


19 ROOF/BEAMS SECTION
3/4" = 1'-0"

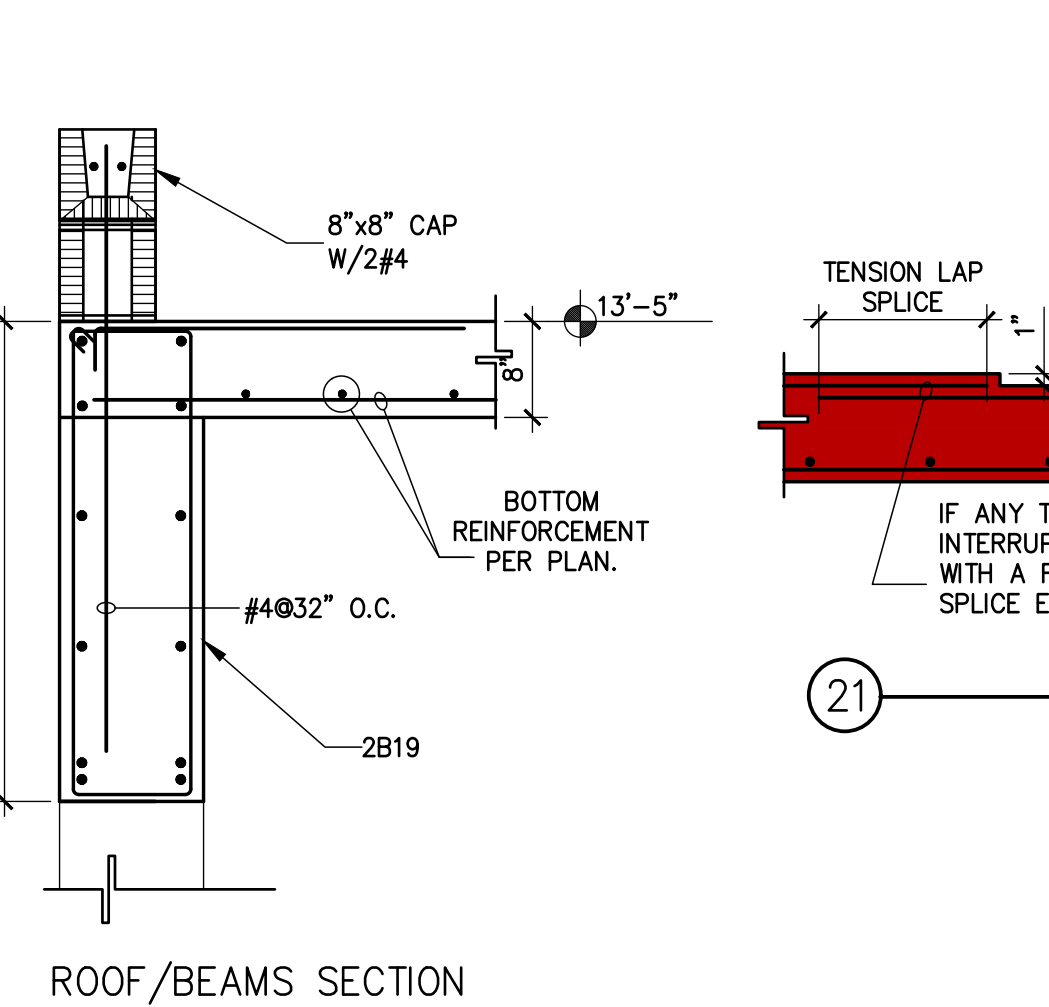

20 ROOF/BEAMS SECTION
3/4" = 1'-0"

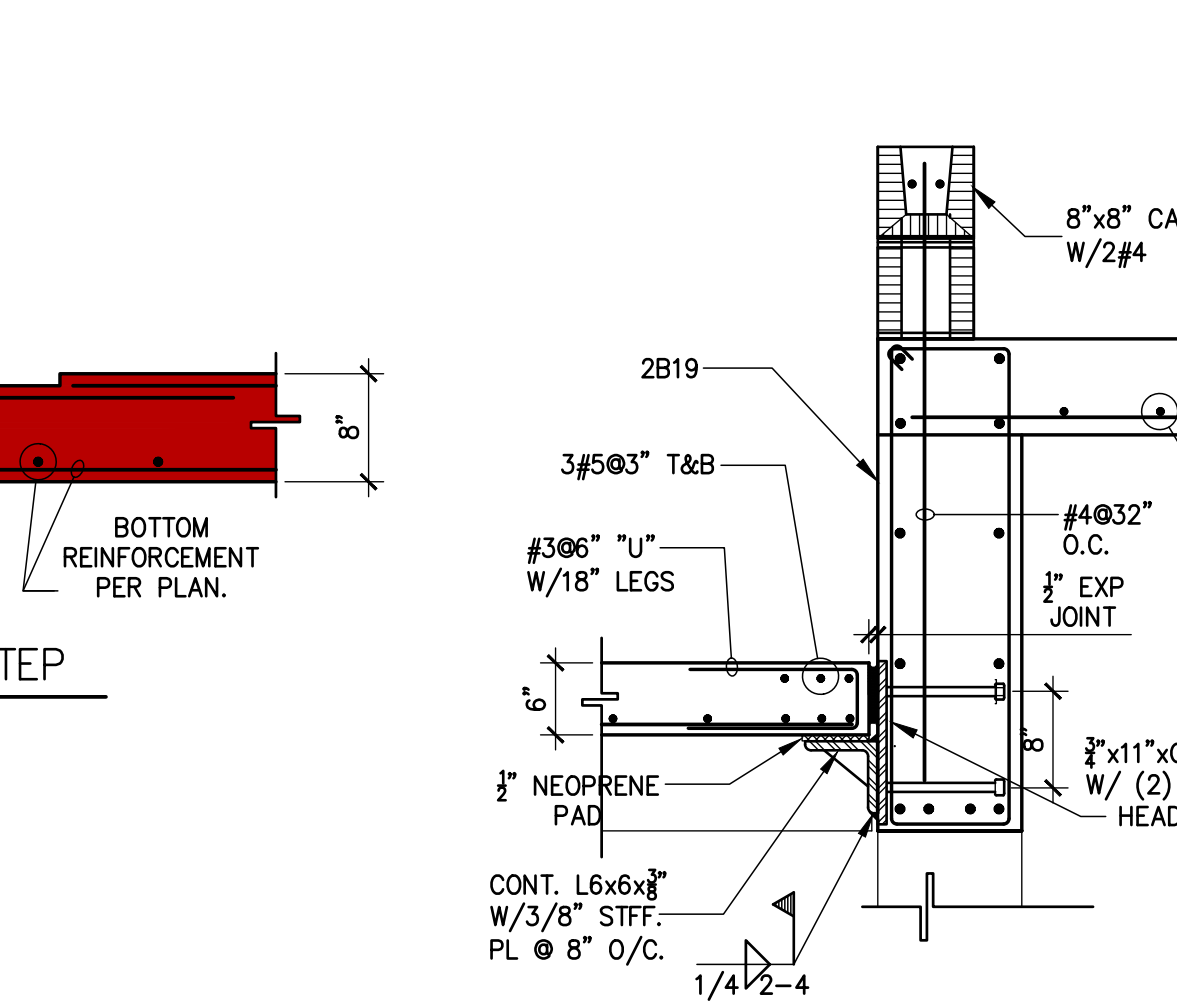

21 SLAB STEP
3/4" = 1'-0"

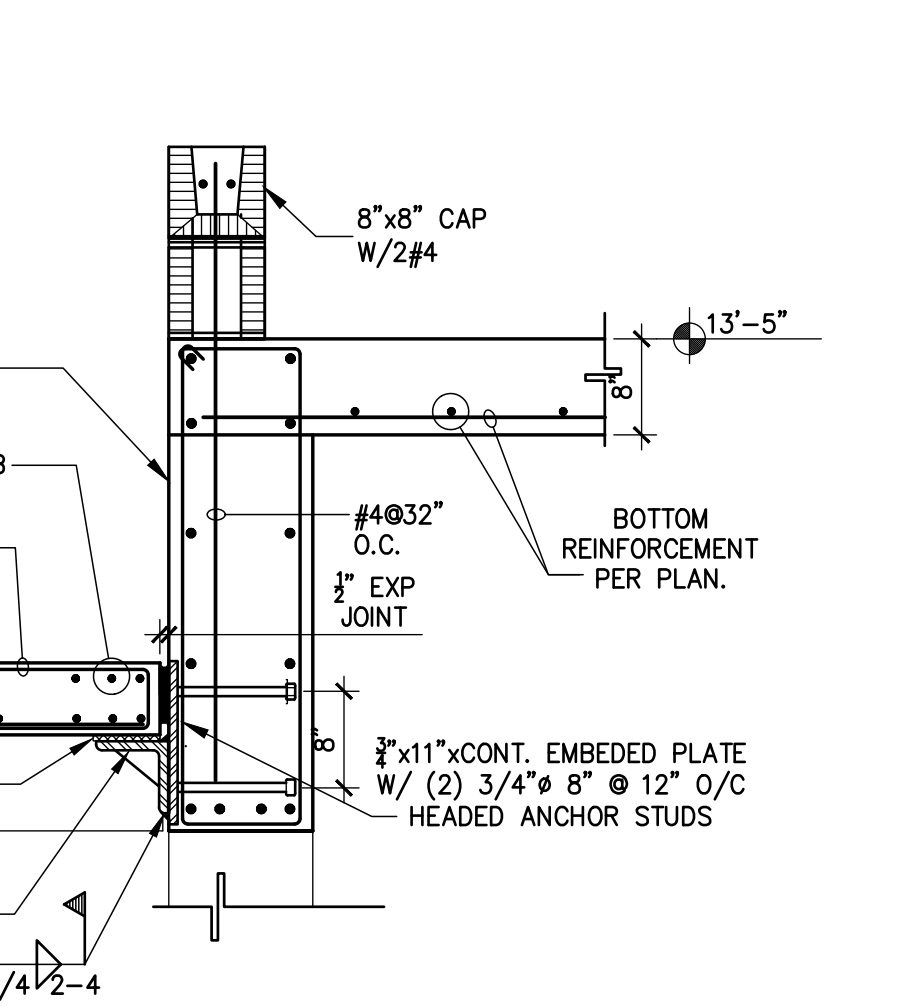

22 ROOF/BEAMS SECTION
3/4" = 1'-0"

REVISION BY

MARK REARDON

architect

LEA A0007521

skandstones@bellsouth.net

phone: 786-355-6910

15790 SW 88TH AVE

MIAMI, FL 33157

AR 0017521

786-355-6910

LEED AP

BD+C

NOTE: ALL DRAWINGS FOR THIS PROJECT ARE TO BE READ IN CONJUNCTION WITH EACH OTHER. THESE INCLUDE, BUT ARE NOT LIMITED TO: ARCHITECTURAL, SURVEYING, STRUCTURAL, CIVIL, MECHANICAL, ELECTRICAL, SPECIALTY DRAWINGS, & WRITTEN SPECIFICATIONS

THE G.C. IS TO VERIFY ALL EXISTING SITE CONDITIONS AND THOROUGHLY CHECK ELEVATIONS & DIMENSIONS BEFORE COMMENCING WORK. REPORT TO THE ARCHITECT OR ENGINEER ANY DISCREPANCIES, ERRORS OR CONDITIONS THAT WILL ALTER CONSTRUCTION AS INTENDED BY THESE DRAWINGS. ARCHITECT IS NOT RESPONSIBLE FOR ANY WORK AND/OR MATERIALS FURNISHED ON THE JOB.

FLORIDA PROFESSIONAL ENGINEER

No. 46618

STATE OF FLORIDA

10

S F CONSULTING ENGINEERS INC.

15790 SW 88TH AVE, SUITE 2004

MIAMI, FL 33157

PHONE: 786-355-6910 (4132)

FAX: 786-355-6911

E-MAIL: SKANDSTONES@BELL-SOUTH.NET

FL. REG. 0000

NEW HOUSE FOR:

5900 LLC

5900 SW 114 TER

PINECREST, FL

DRAWN BY:

PH

DATE:

6/15/23

SCALE:

AS NOTED

SHEET NO.:

S301