




NOTES:

1. THE CONSTRUCTION ENTRANCE SHALL BE MAINTAINED IN A CONDITION SO IT PREVENTS SEDIMENT FROM TRACKING OF FLOWING OFF THE CONSTRUCTION SITE ONTO THE PUBLIC RIGHT-OF-WAY. THIS MAY REQUIRE THE CLEANING OR REPLACEMENT OF THE COURSE AGGREGATE
2. IT MAY BE NECESSARY TO WASH THE TRUCK TIRES THAT WILL BE LEAVING THE SITE
3. IF WASHING IS REQUIRED THEN IT WILL BE DONE SO THAT THE WASH RUN-OFF GOES TO A DEPRESSED AREA AND NOT TO THE ACCESS TO THE CONSTRUCTION ENTRANCE AND NOT FLOW TO THE PUBLIC RIGHT-OF-WAY




- EROSION CONTROL
FENCE SYMBOL 

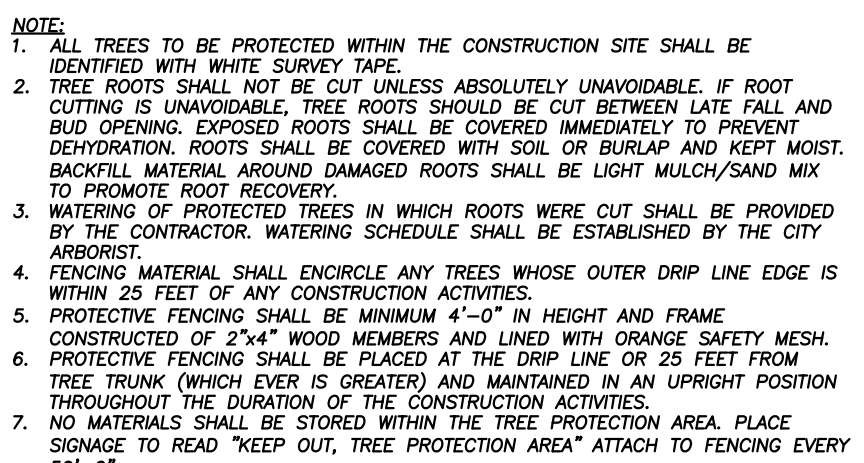

TREE PROTECTION DETAIL
(AT EXISTING TREES TO REMAIN)

Date	Remark:
------	---------

 

Scale: As Shown In Views
Designed By: KWG
Drawn By: CDS
Checked By: KWG
Date: 6.20.2023
Project No: 23-38

Sheet:
PD-2 2 OF 2

CHEROKEE CONSULTING, INC
CIVIL ENGINEERS
5821 SW 51 TERRACE, MIAMI, FLORIDA 33155
Phone: 305.256.2361; E-Mail: keugroce@att.net
Certificate of Authorization 27419

5900 LLC RESIDENCE
EROSION CONTROL PLAN
5900 SW 114 TERRACE
PRINECREST, FLORIDA