




20-5012-010-0200

 


1. TREE PROTECTION AND PRUNING SHALL BE ACCOMPLISHED AS DETAILED IN THE CITY OF MIAMI'S TREE PROTECTION AND PRUNING ORDINANCE 12636.
2. ALL DRAINAGE CONTROL FEATURES AS PROVIDED IN THE SWPPP ARE TO BE MAINTAINED AND ARE REQUIRED TO BE MAINTAINED THROUGHOUT THE CONSTRUCTION PERIOD. ALL DRAINAGE CATCH BASINS SHALL BE PROTECTED PER THE DETAILS IN THE SWPPP.
3. ALL DRAINAGE CONTROL FEATURES ARE TO BE MAINTAINED FOR THE DURATION OF THE PROJECT IN ACCORDANCE WITH THE CITY OF MIAMI NPDES REQUIREMENTS.
4. ALL EXCESS MATERIAL AND EXCAVATED MATERIAL SHALL BE STORED ON SITE. MATERIALS TO BE REMOVED FROM THE PROJECT SHALL BE LOADED INTO TRUCKS AND THEN THEY SHALL BE TRANSPORTED TO AN APPROVED MATERIAL DISPOSAL SITE.
5. ANY INEFFECTIVE OR DAMAGED SYNTHETIC BASIN OR "SOCKS" SHALL BE REPAIRED OR REPLACED IMMEDIATELY.
6. ALL STORMWATER INLETS (AREA BASED DITCH, C&G, OR POTS) SHALL BE PROTECTED WITH A STORMWATER SEDIMENT TRAP. ALL PUBLIC DITCHES OR "W" OR TO ANY EXISTING OR PROPOSED STORMWATER INLET.
7. STORMWATER SEDIMENT TRAP SHALL BE STORED IN A FASHION TO PREVENT THE STORMWATER FROM ENTERING THE TRAP. ALL PUBLIC DITCHES OR "W" OR TO ANY EXISTING OR PROPOSED STORMWATER INLET.
8. THE DRAINAGE CONTROL PLAN FEATURES SHALL BE INSPECTED ON A DAILY BASIS. STORMWATER CONTROL LOGS SHALL BE MAINTAINED AND ALL VIOLATIONS AND/OR THE FEATURES SHALL BE NOTED IN THE LOG.
9. ANY OFFSITE SEDIMENT DISPOSAL TO PUBLIC STORMWATER FACILITIES OR TO ANY OTHER OFFSITE FACILITIES SHALL BE PROHIBITED. ALL MATERIALS ASSOCIATED WITH THE ABOVEMENTIONED ITEMS ARE STRICTLY PROHIBITED PER CITY OF MIAMI NPDES PERMIT.

2. THE SITE AREA WITHIN THE PROPERTY LINES IS ROUGHLY 0.08R ACRES.
3. THE PROPOSED WORK ON THIS PROJECT WILL CONSIST OF THE EXCAVATION OF A PROPOSED LAKE AND THE REMOVAL OF SOME OF THE OVERLIE SITE.
4. THE CONTRACTOR WILL MAINTAIN THE EXISTING DRAINAGE DRAINAGE INLETS FROM THE INTRODUCTION OF ANY LOOSE SEDIMENTS FROM THE PROPOSED WORK.
5. THE USE OF VARIOUS PROTECTIVE DEVICES (E.G. SAND BARS, FILTER FABRIC, SYNTHETIC BARS AND SOCKS, SEDIMENT SORPTION BAGS, WIN SCREENS ETC.) WILL BE USED TO COMPLY WITH THE MOVED REQUIREMENTS FOR A SHIPPY.
6. ALL EXISTING MATERIAL WILL BE REMOVED FROM THE SITE AND ALL OTHER PORTIONS OF THE PROJECT OR DISPOSED OF OFF-SITE AT AN APPROVED WASTE DISPOSAL FACILITY.
7. ALL MATERIAL STORED ON-SITE WILL BE COVERED IF APPLICABLE TO PREVENT ANY LOOSE MATERIAL FROM LEAVING THE SITE.
8. DUMPTER WILL BE PROVIDED AS NEED TO STORE WASTE MATERIAL GENERATED FROM THE PROJECT.
9. TRUCKS HAULING FILL OR DISPOSAL MATERIALS TO AND FROM THE SITE WILL BE COVERED WITH A TARP TO PREVENT LOOSE MATERIAL FROM LEAVING THE TRUCK.
10. A TRUCK WASH DOWN AREA WILL BE PROVIDED AS NECESSARY TO REDUCE THE PROBLEM OF TRACKING MATERIAL OFF THE TRUCK.
11. NO CONTAMINATED STORMWATER DISCHARGES ARE ANTICIPATED FOR THIS SITE AS THIS SITE IS NOT USED AS A CONTAMINATED SITE WITH RER
12. THE SHIPPY WILL BE MAINTAINED THRU THE COMPLETION OF THE PROJECT.
13. ALL SHIPPY PROTECTION DEVICES SHALL BE REPAIRED OR REPLACED AS REQUIRED AT THE DISCRETION OF THE SHIPPY.
14. A MAINTENANCE LOG OF DAILY MAINTENANCE INSPECTIONS SHALL BE KEPT AVAILABLE AT THE SITE BY THE GENERAL CONTRACTOR IN CONTROL OF THE PROJECT.




- EROSION CONTROL  
FENCE SYMBOL

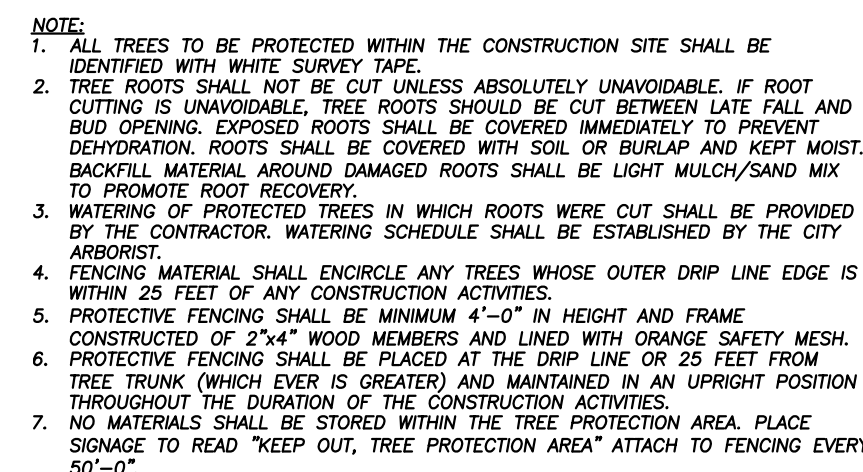

TREE PROTECTION DETAIL  
(AT EXISTING TREES TO REMAIN)

5900 LLC RESIDENCE  
EROSION CONTROL PLAN  
5900 SW 114 TERRACE  
PRINECREST, FLORIDA

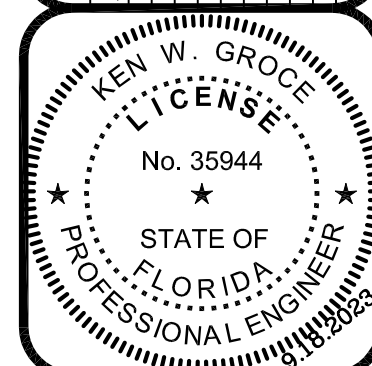[illegible]

THIS ITEM HAS BEEN DIGITALLY SIGNED  
AND SEALED BY KEN W. GROCE P.E. O.  
THE DATE ADJACENT TO THE SEAL

PRINTED COPIES OF THIS DOCUMENT ARE NOT CONSIDERED SIGNED AND SEALED. THE SIGNATURE MUST BE VERIFIED ON AN ELECTRONIC COPIES

For The Firm By:  
KEN W. GROCE, P.E.  
FL. Reg. No. 35944  
Civil Engineer

Scale: As Shown In Views  
Designed By: KWC

|              |     |
|--------------|-----|
| Designed By: | KWG |
| Drawn By:    | CDS |
| Checked By:  | KWG |

Date: 6.20.2023

Project No: 23-38

Project No. 23-30

Sheet:  
PD-2 2 OF 2