


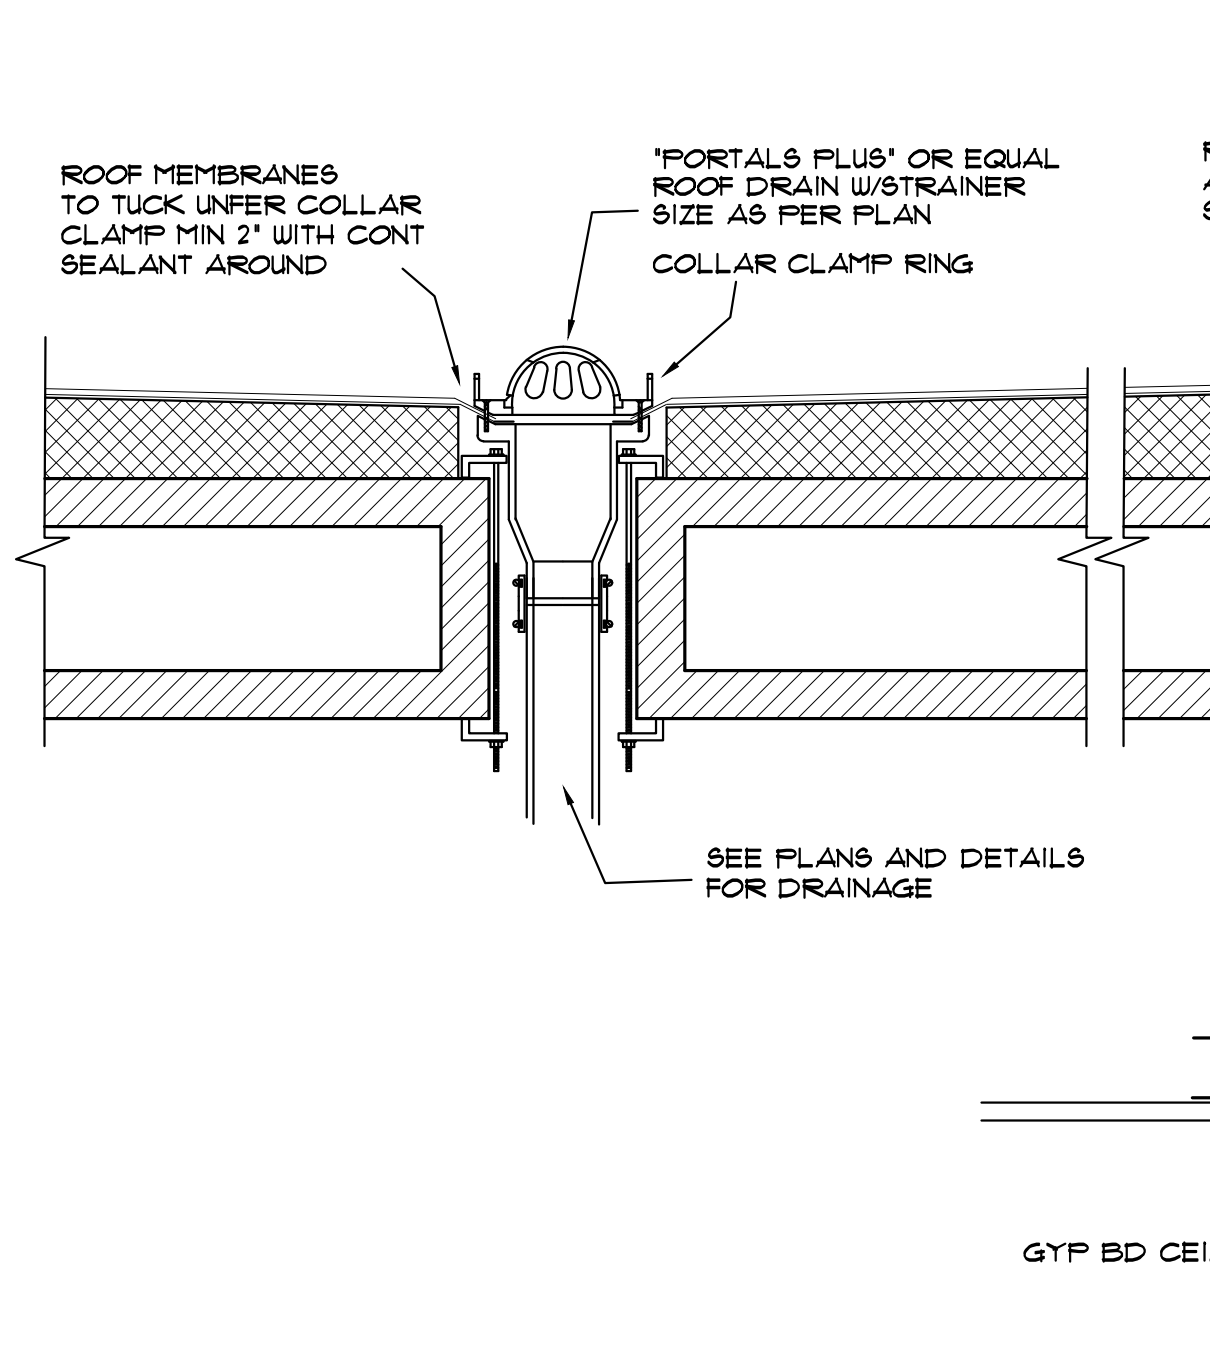
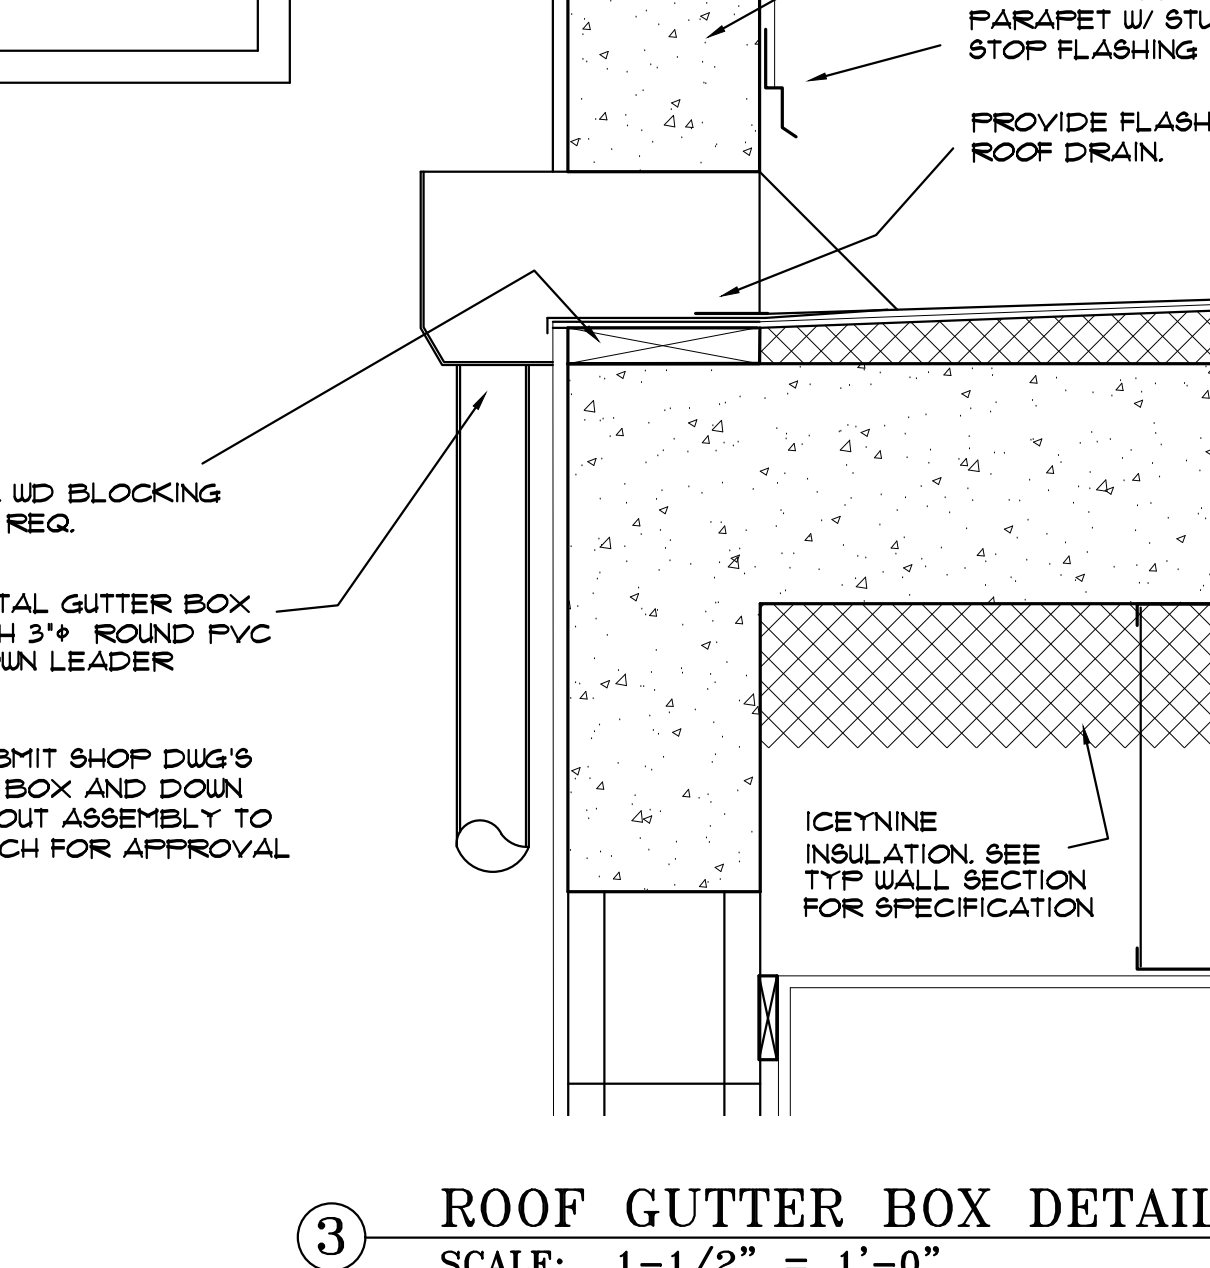
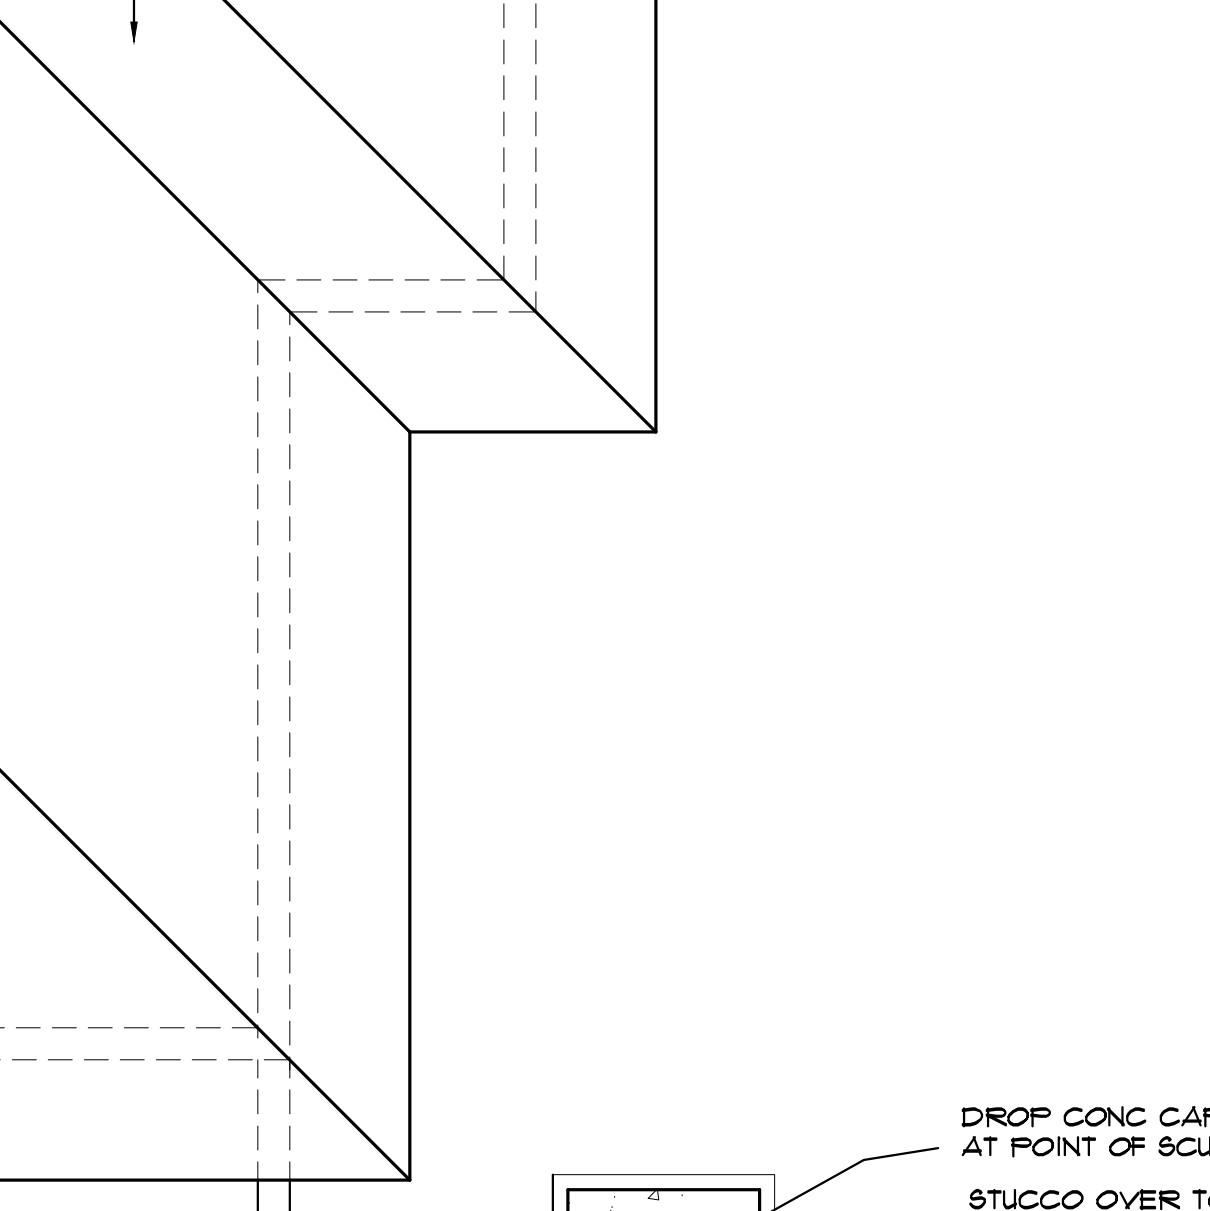
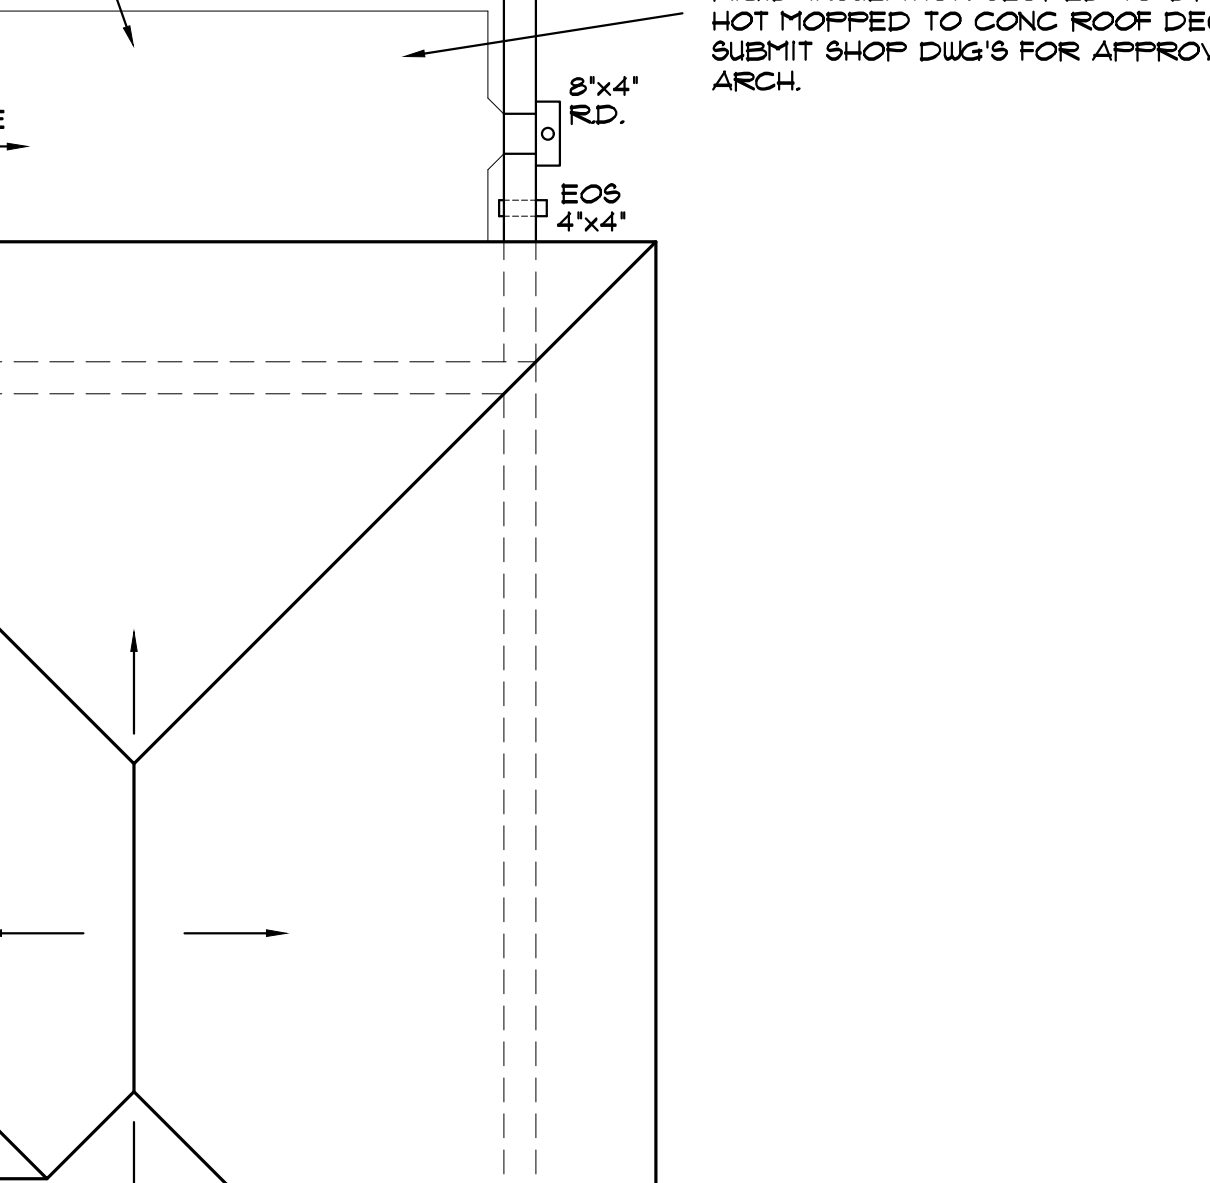
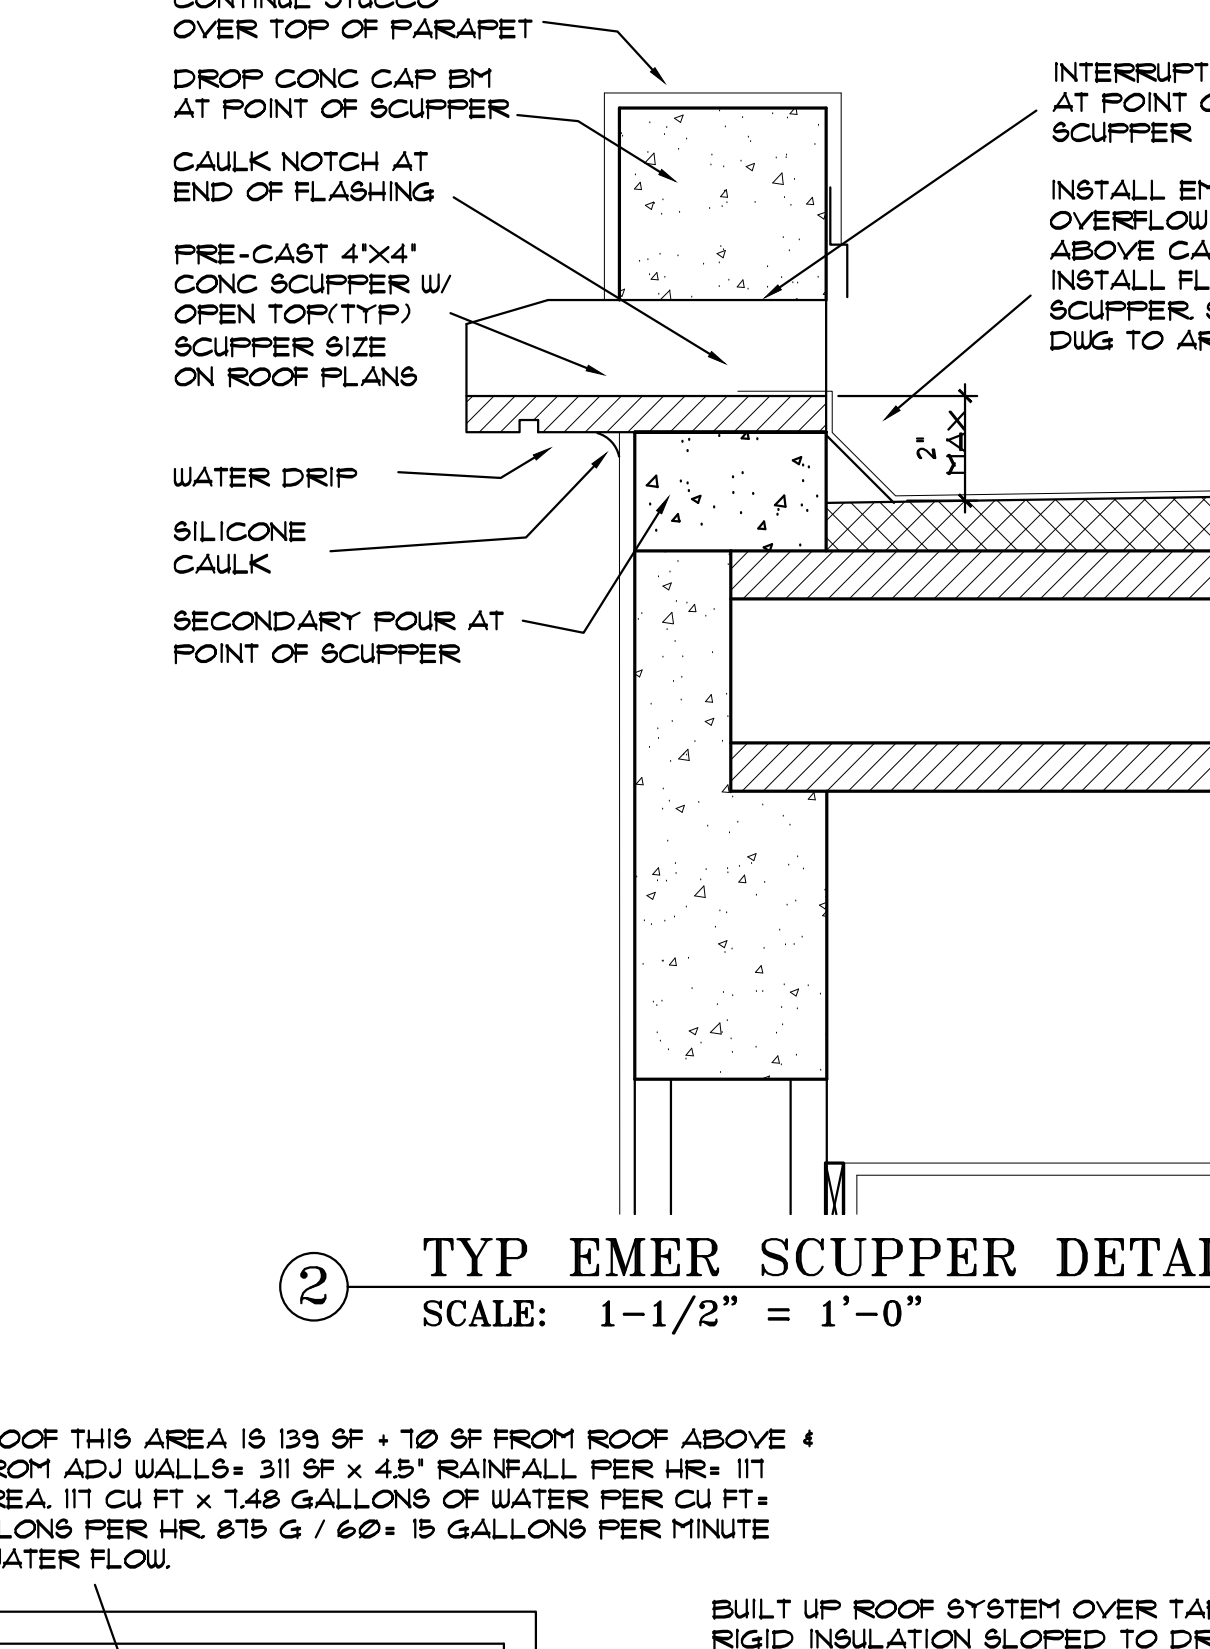
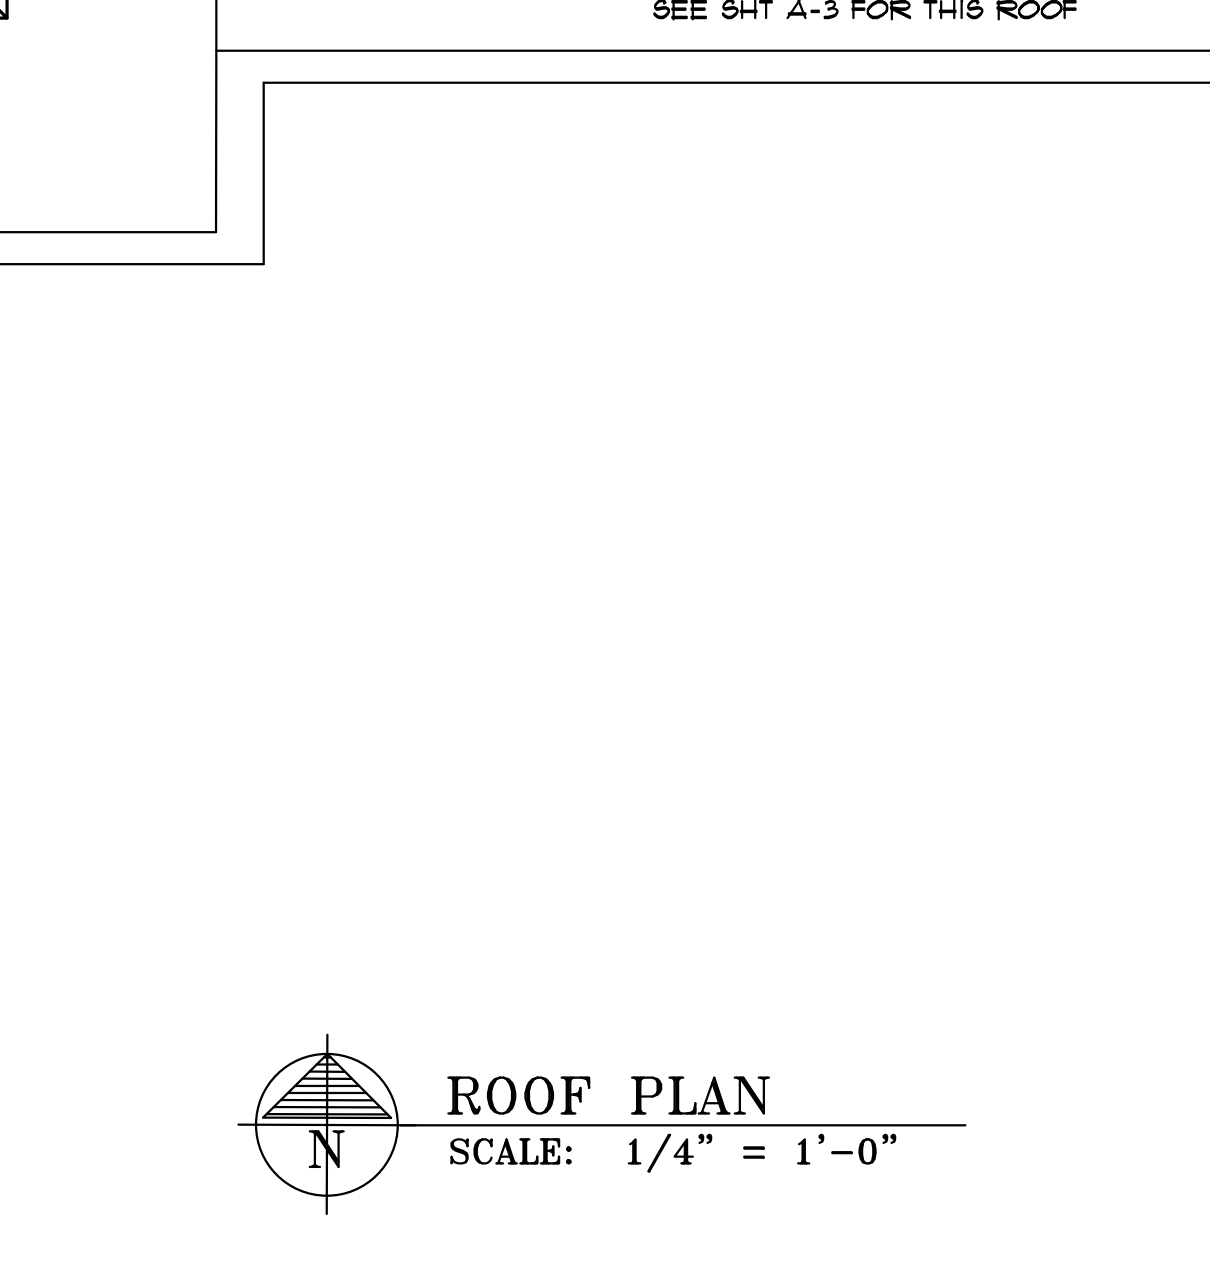
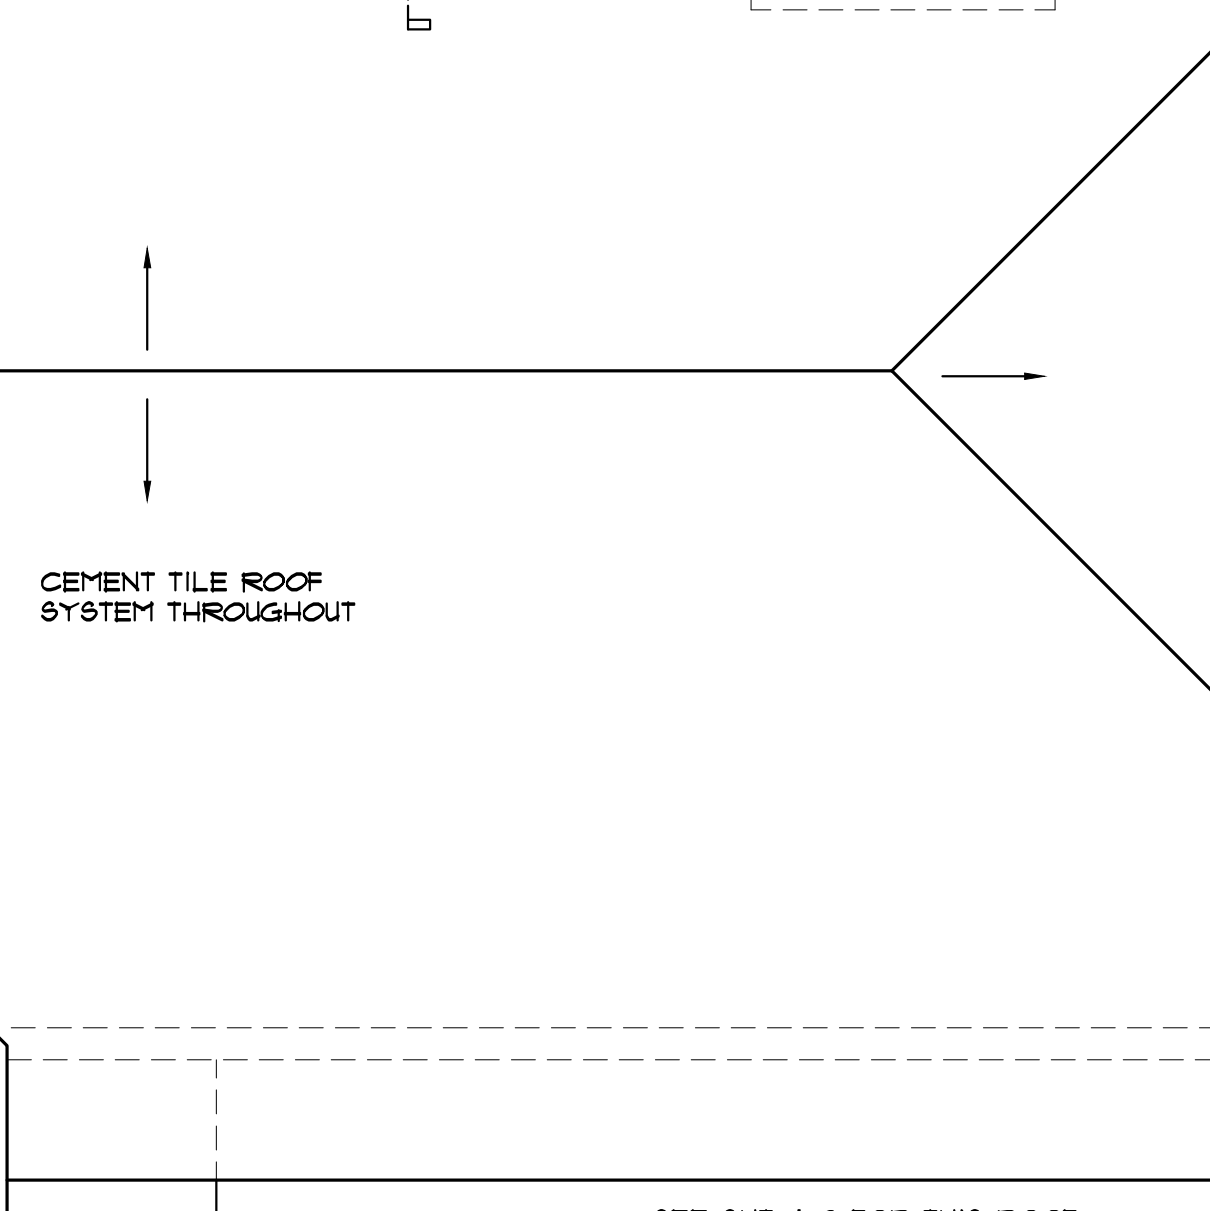
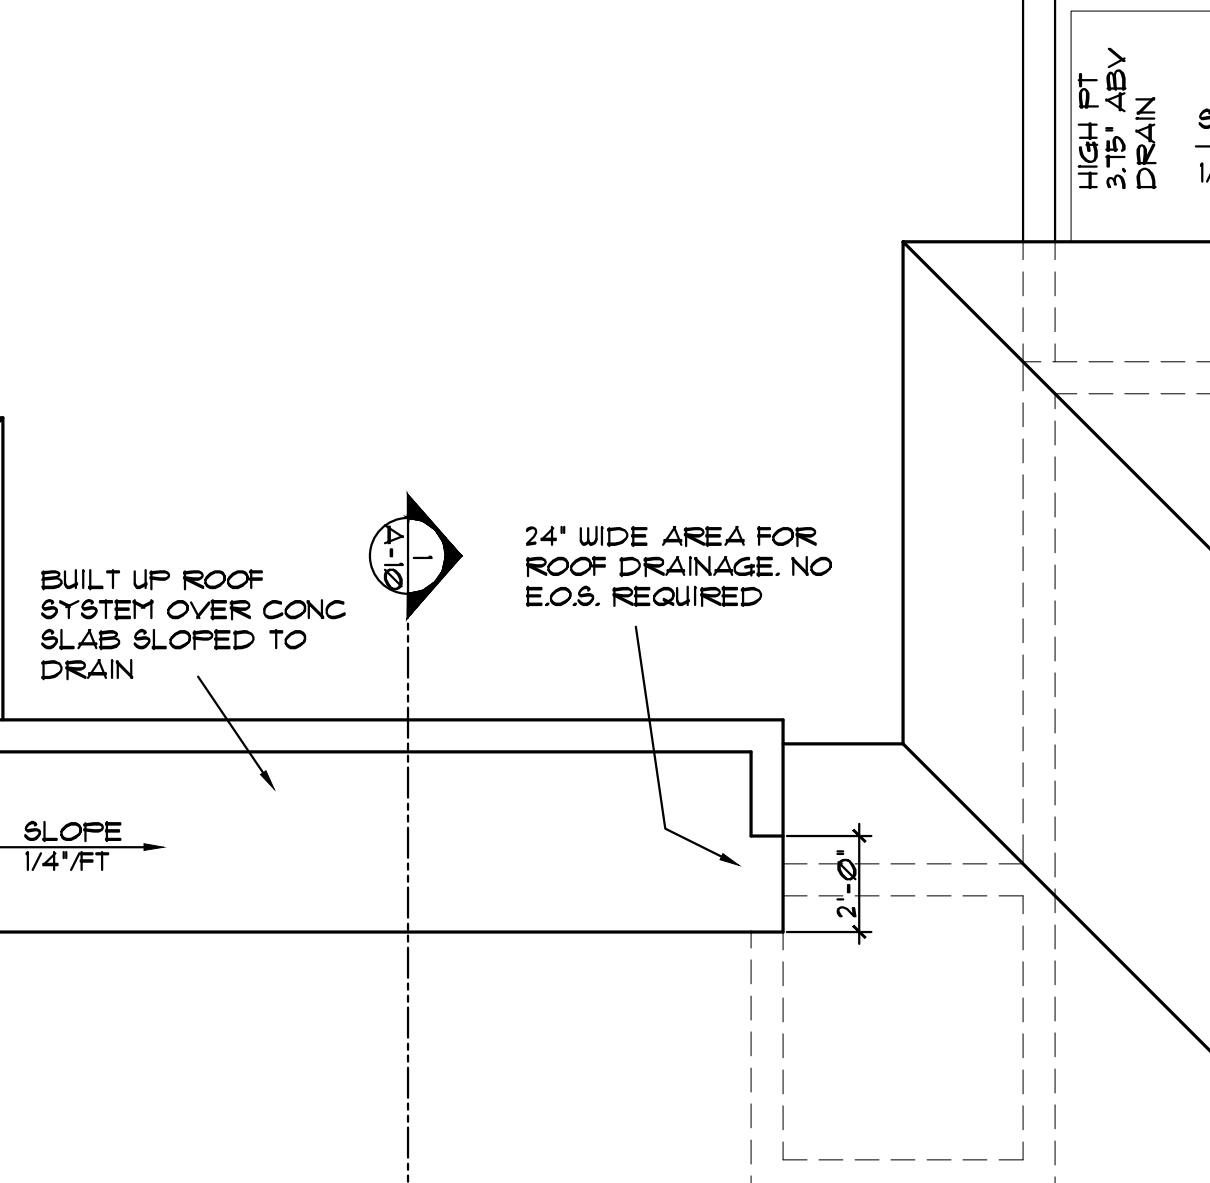
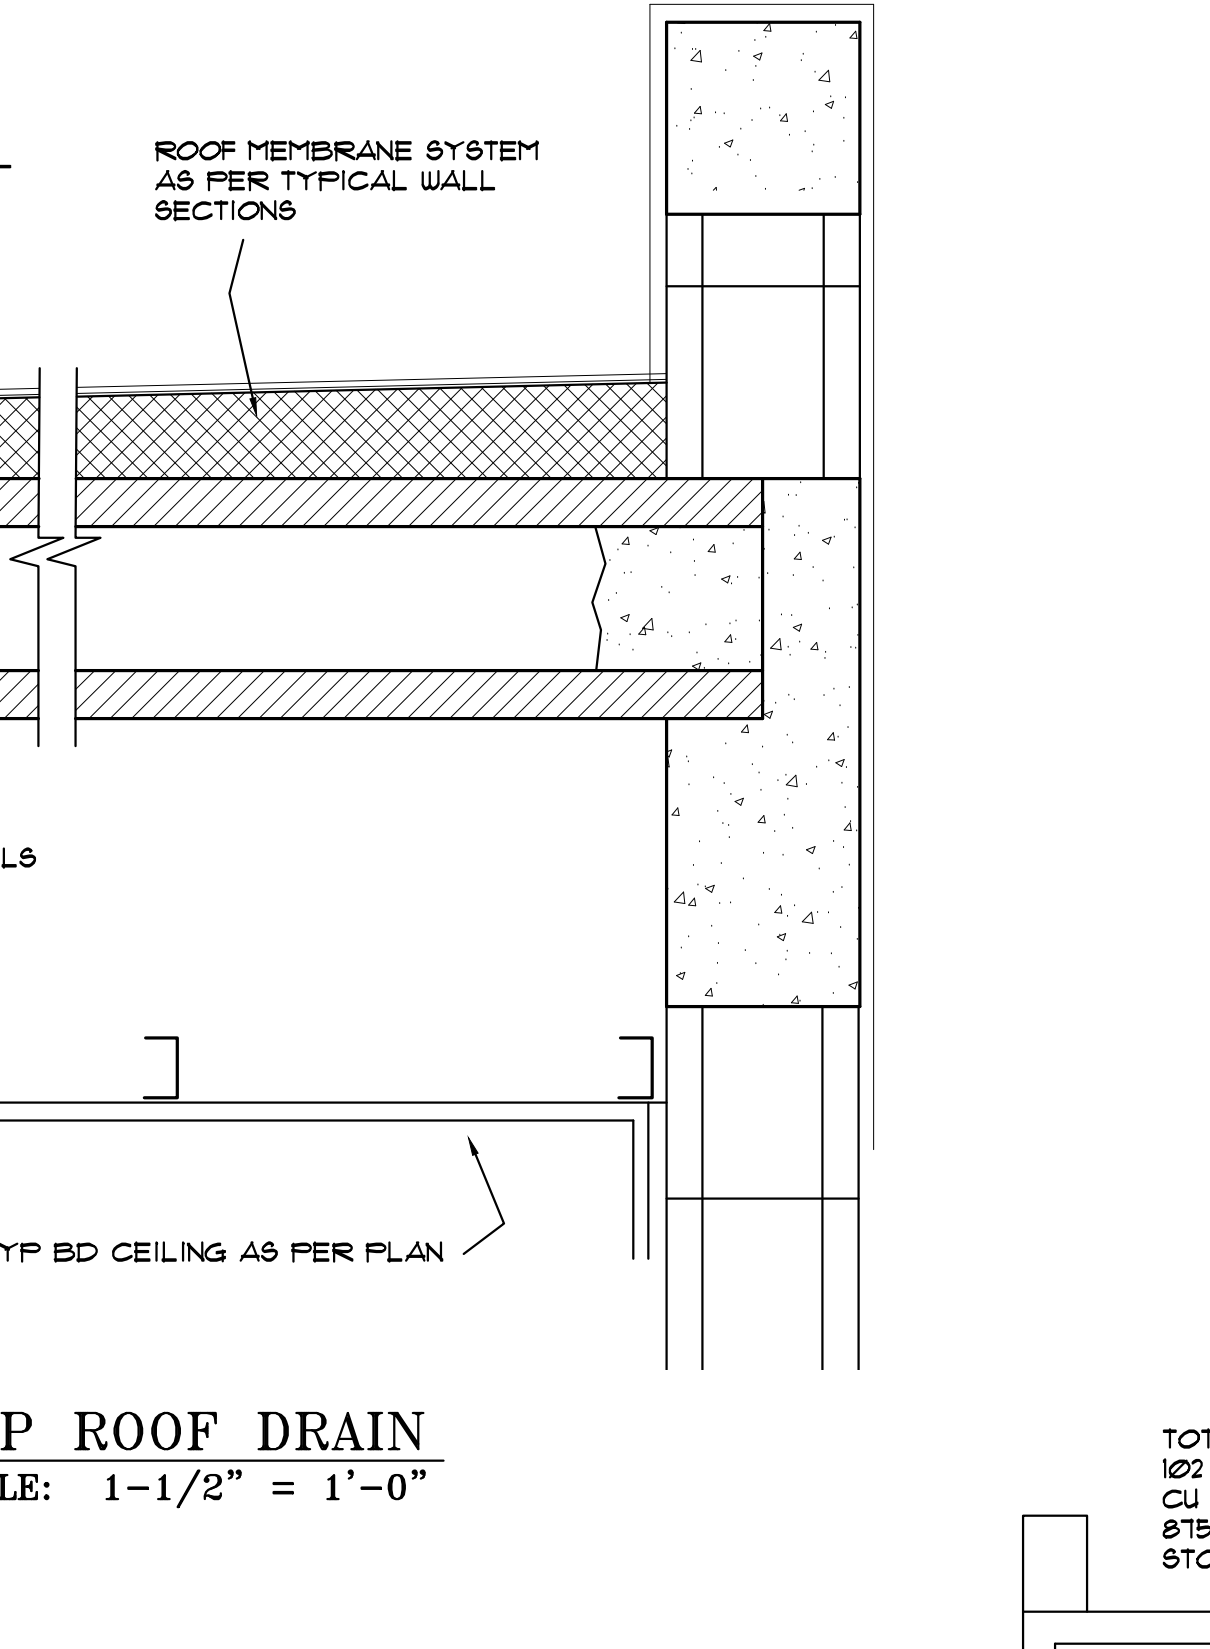
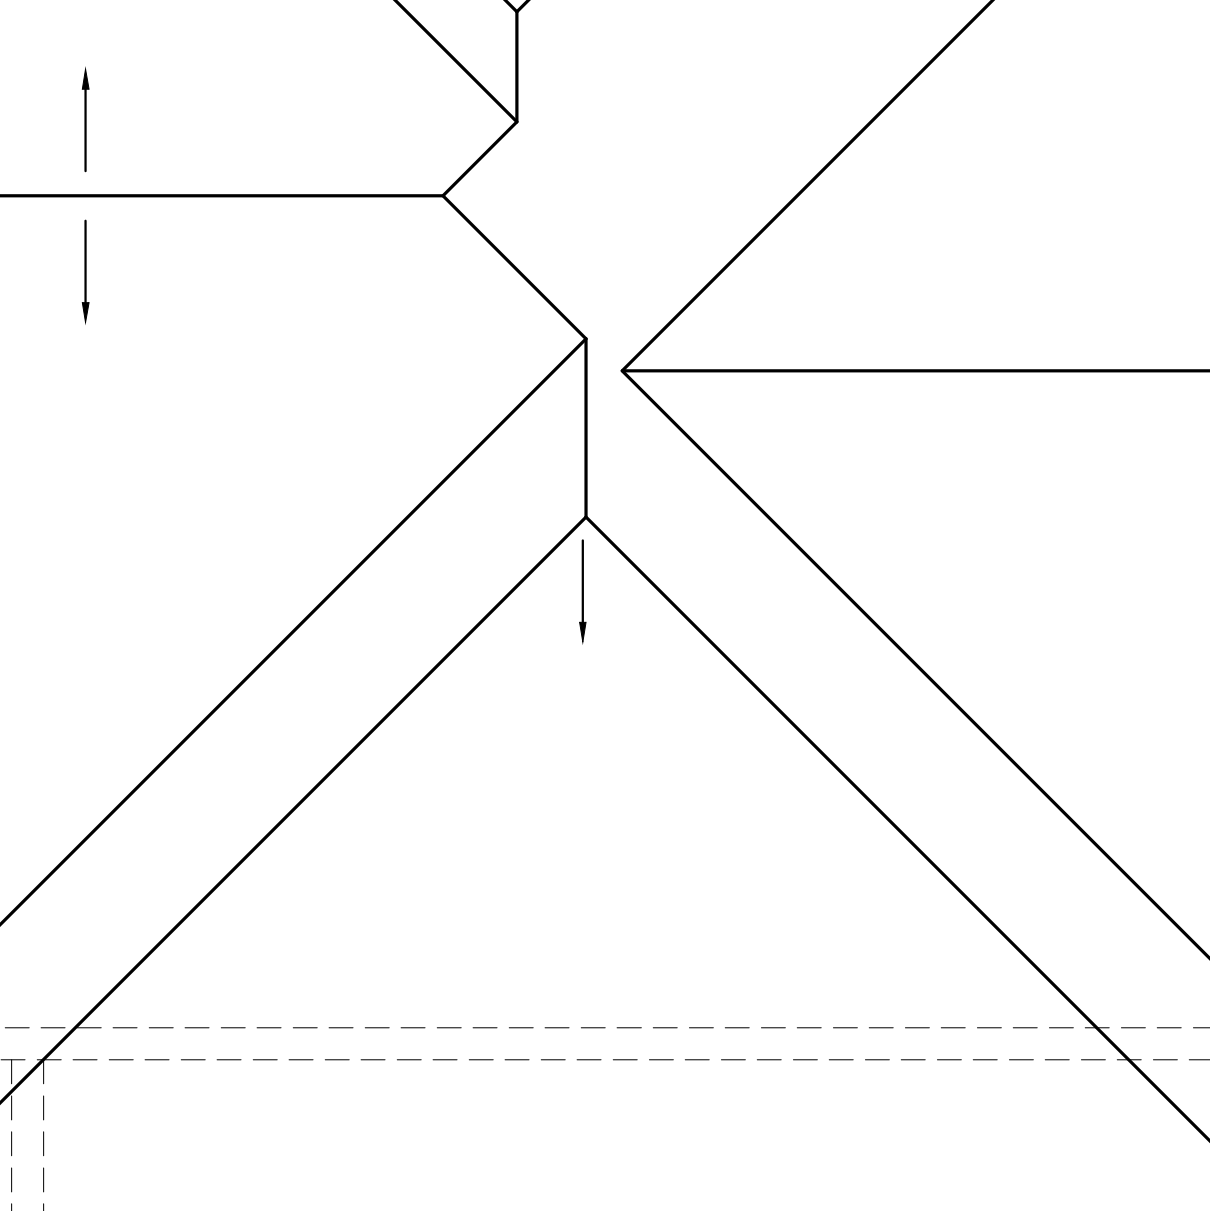
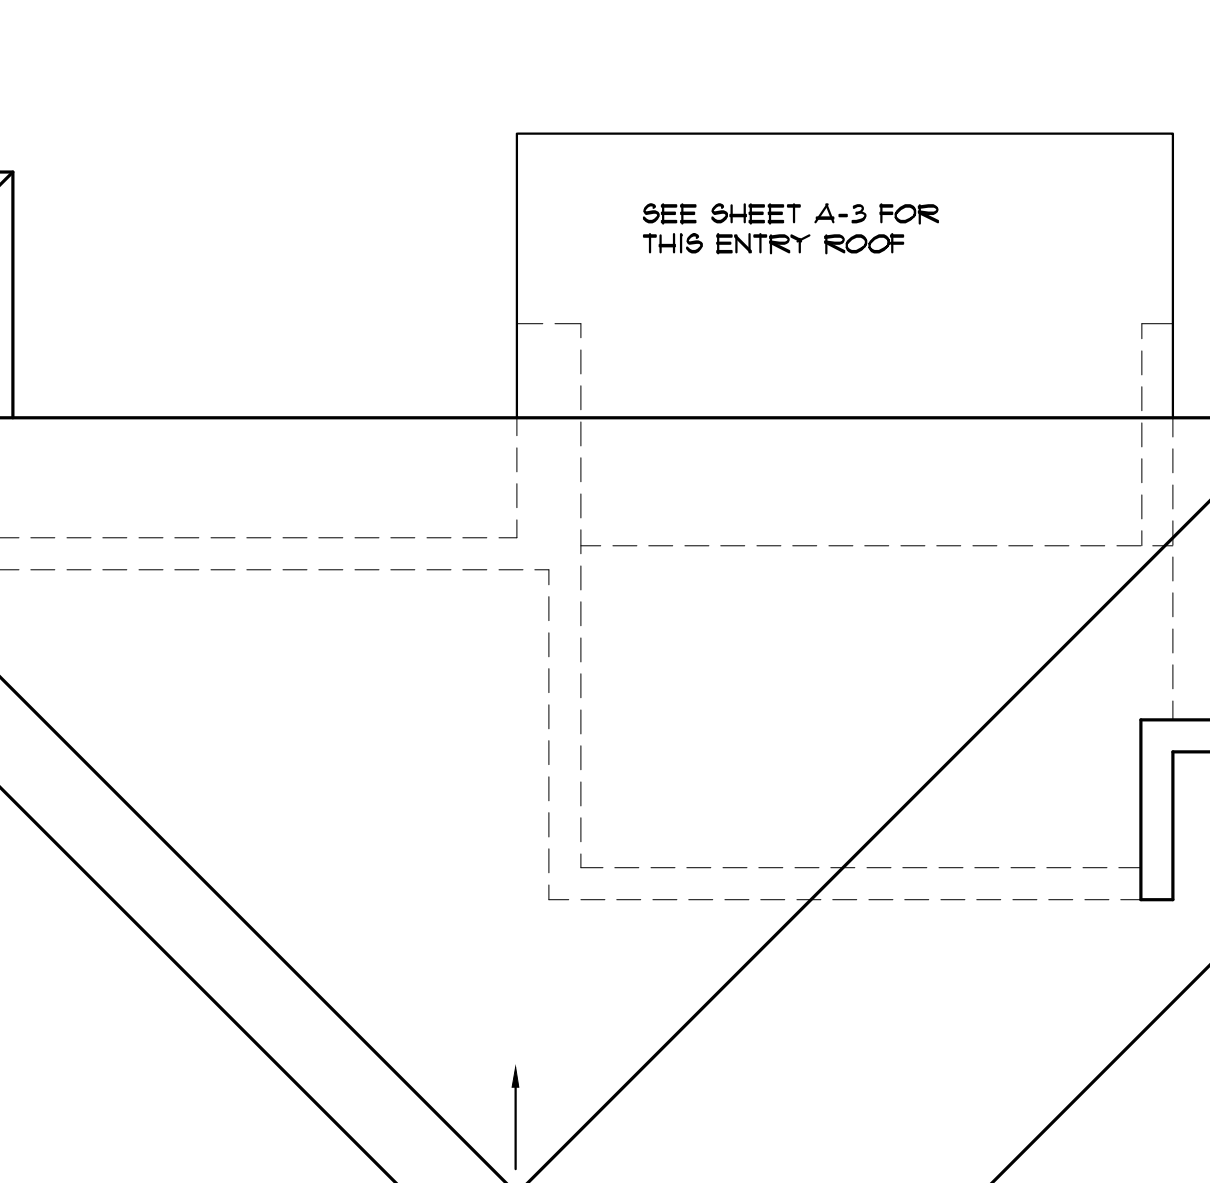
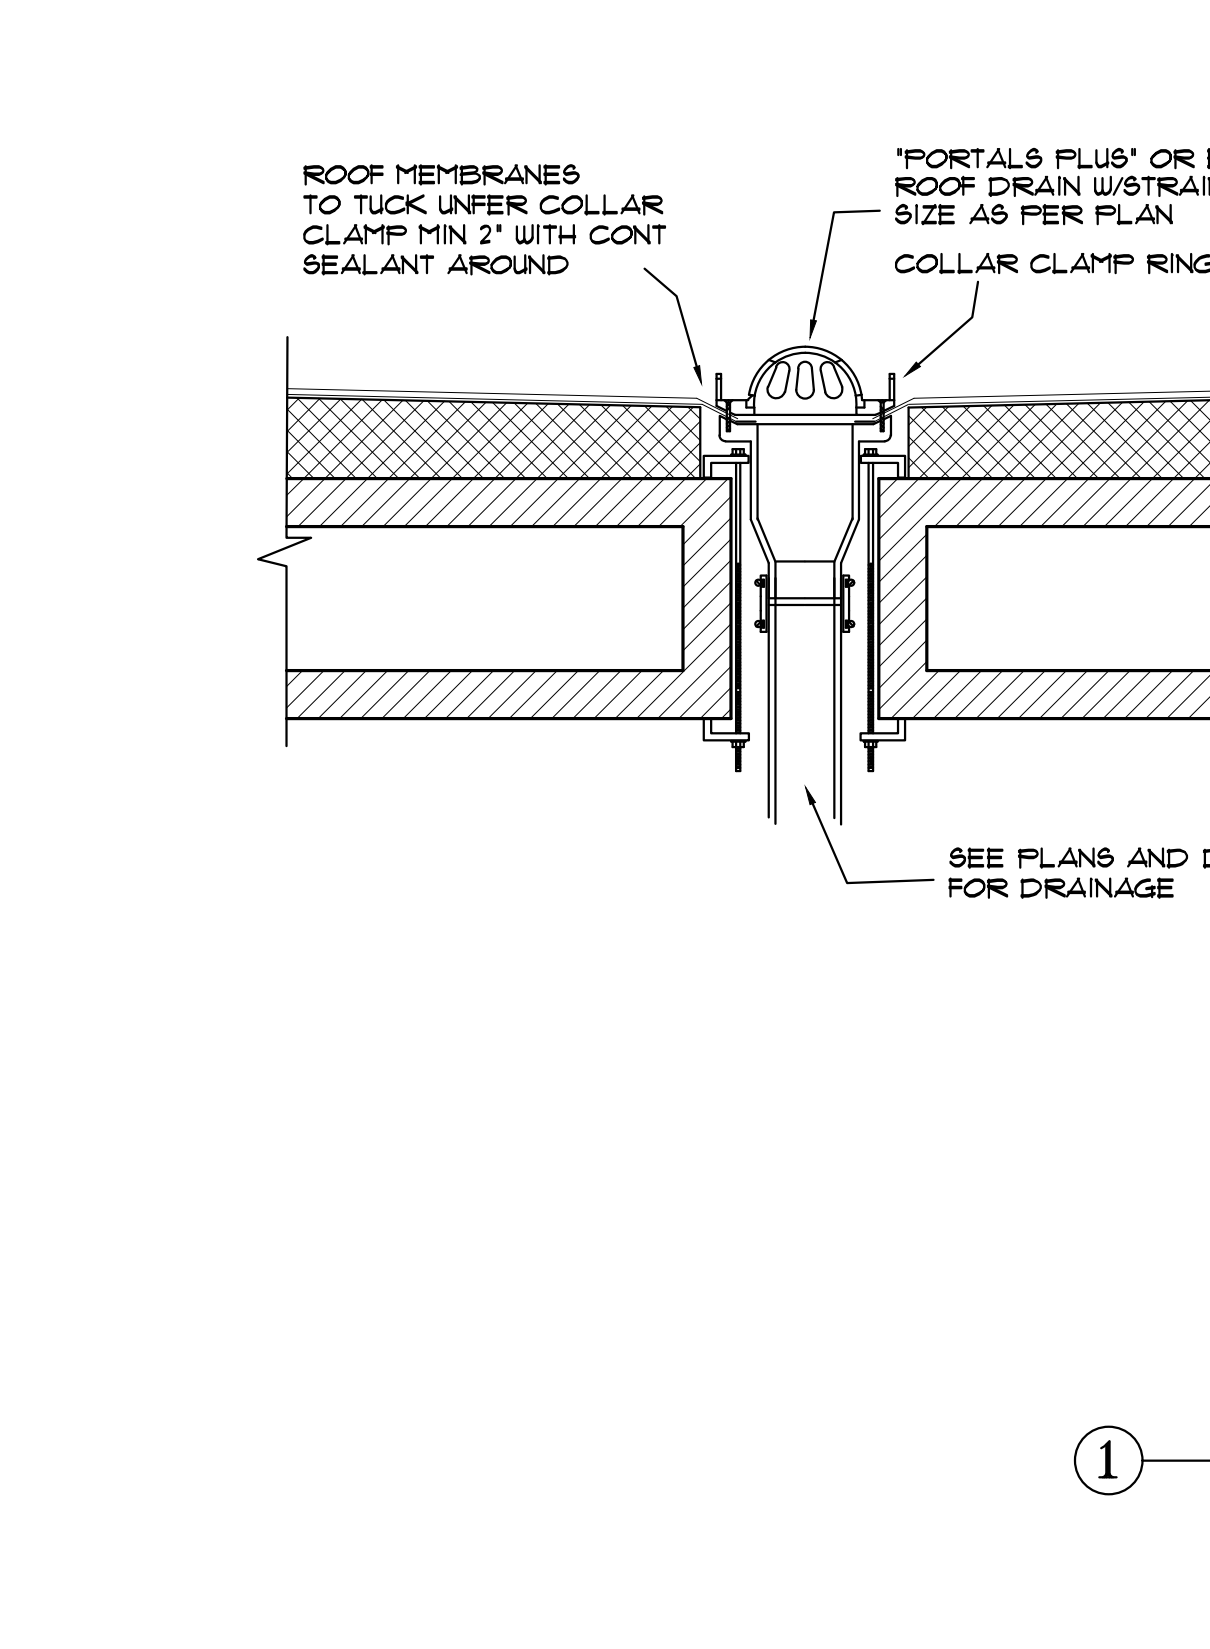
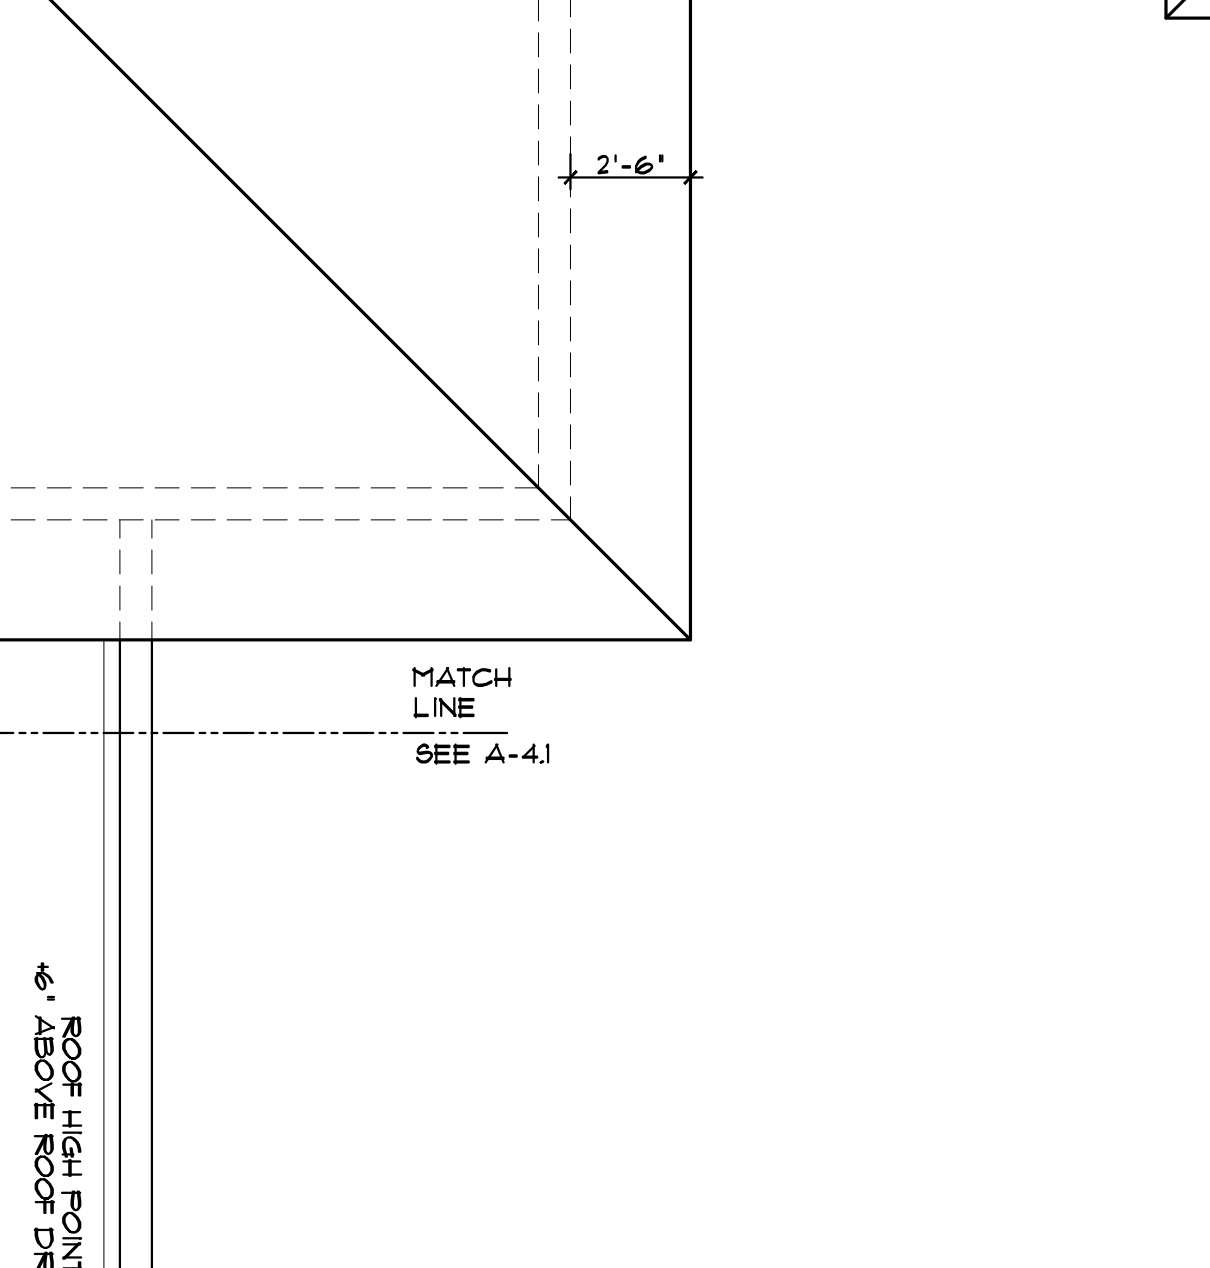
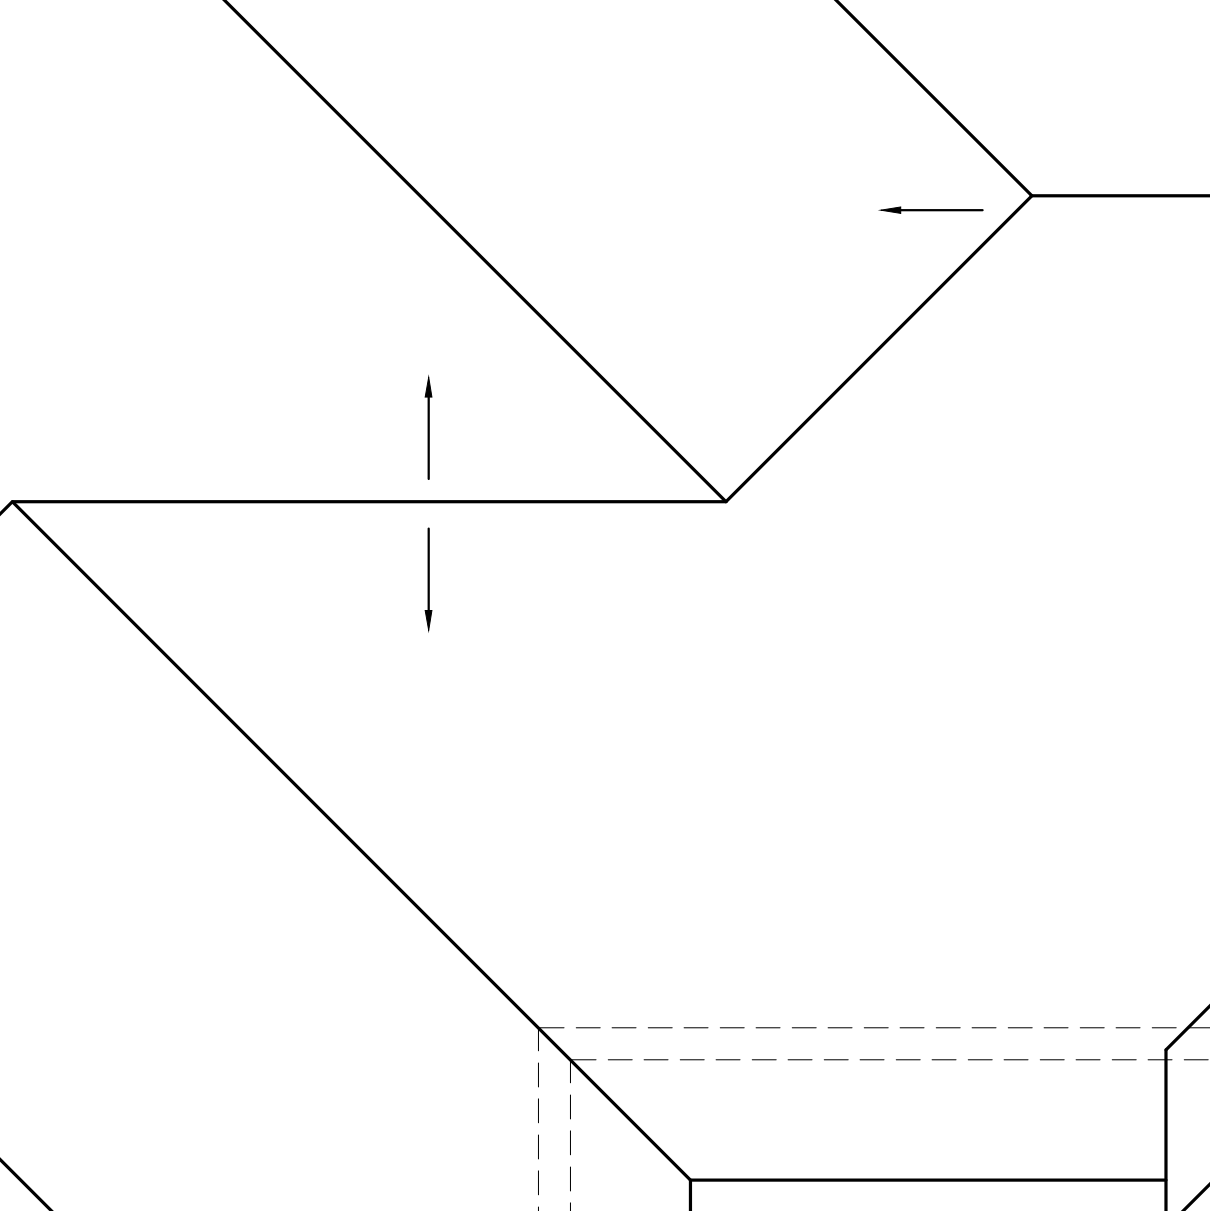
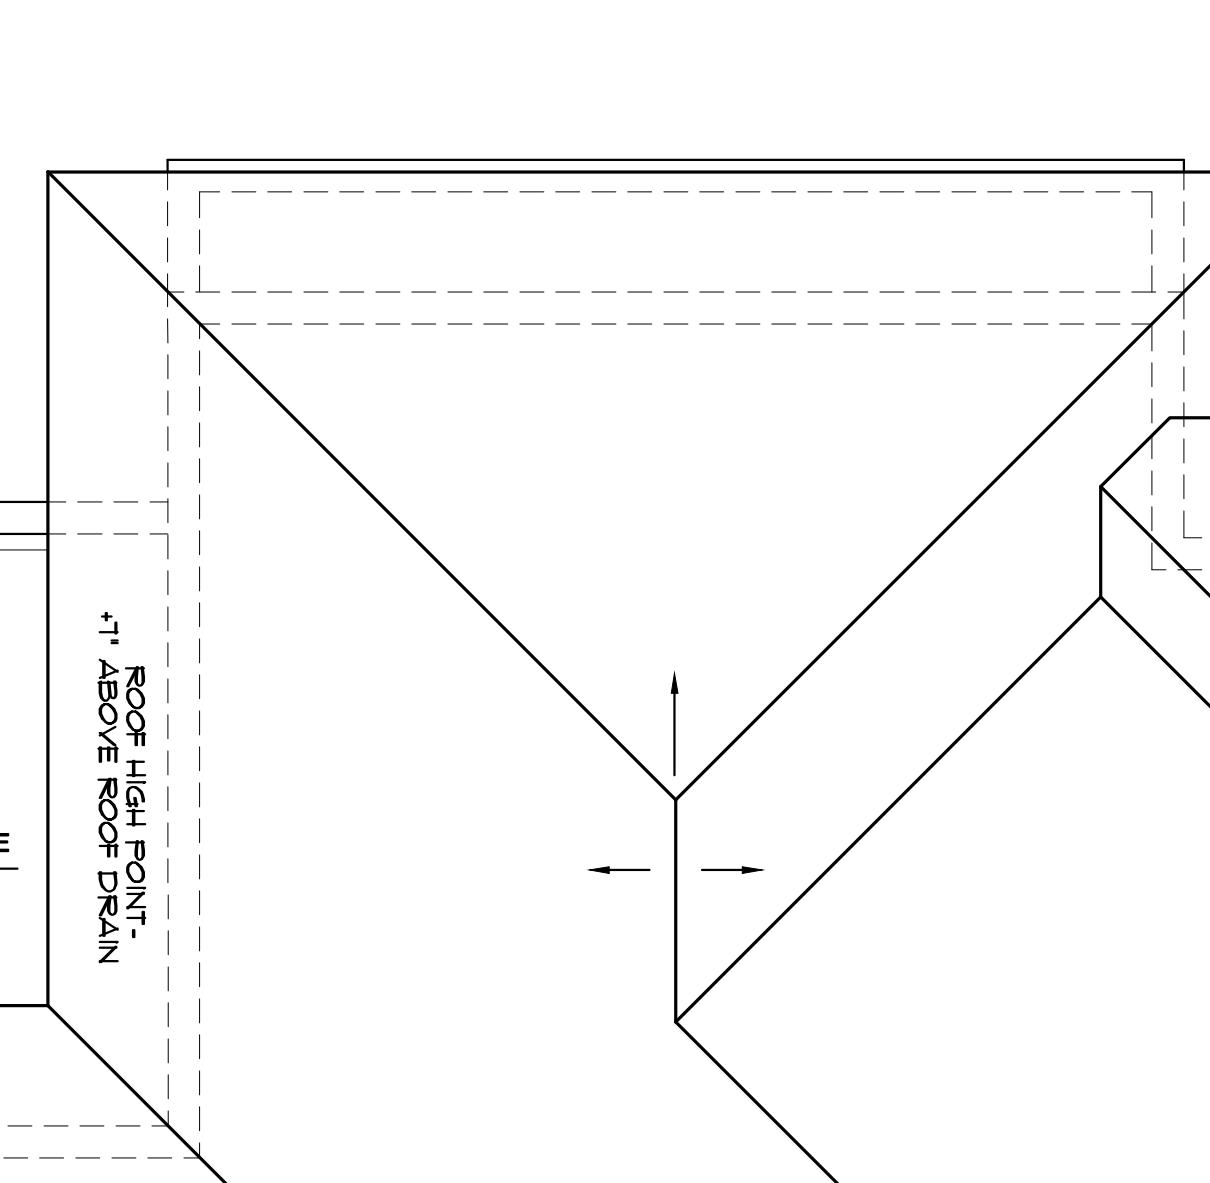
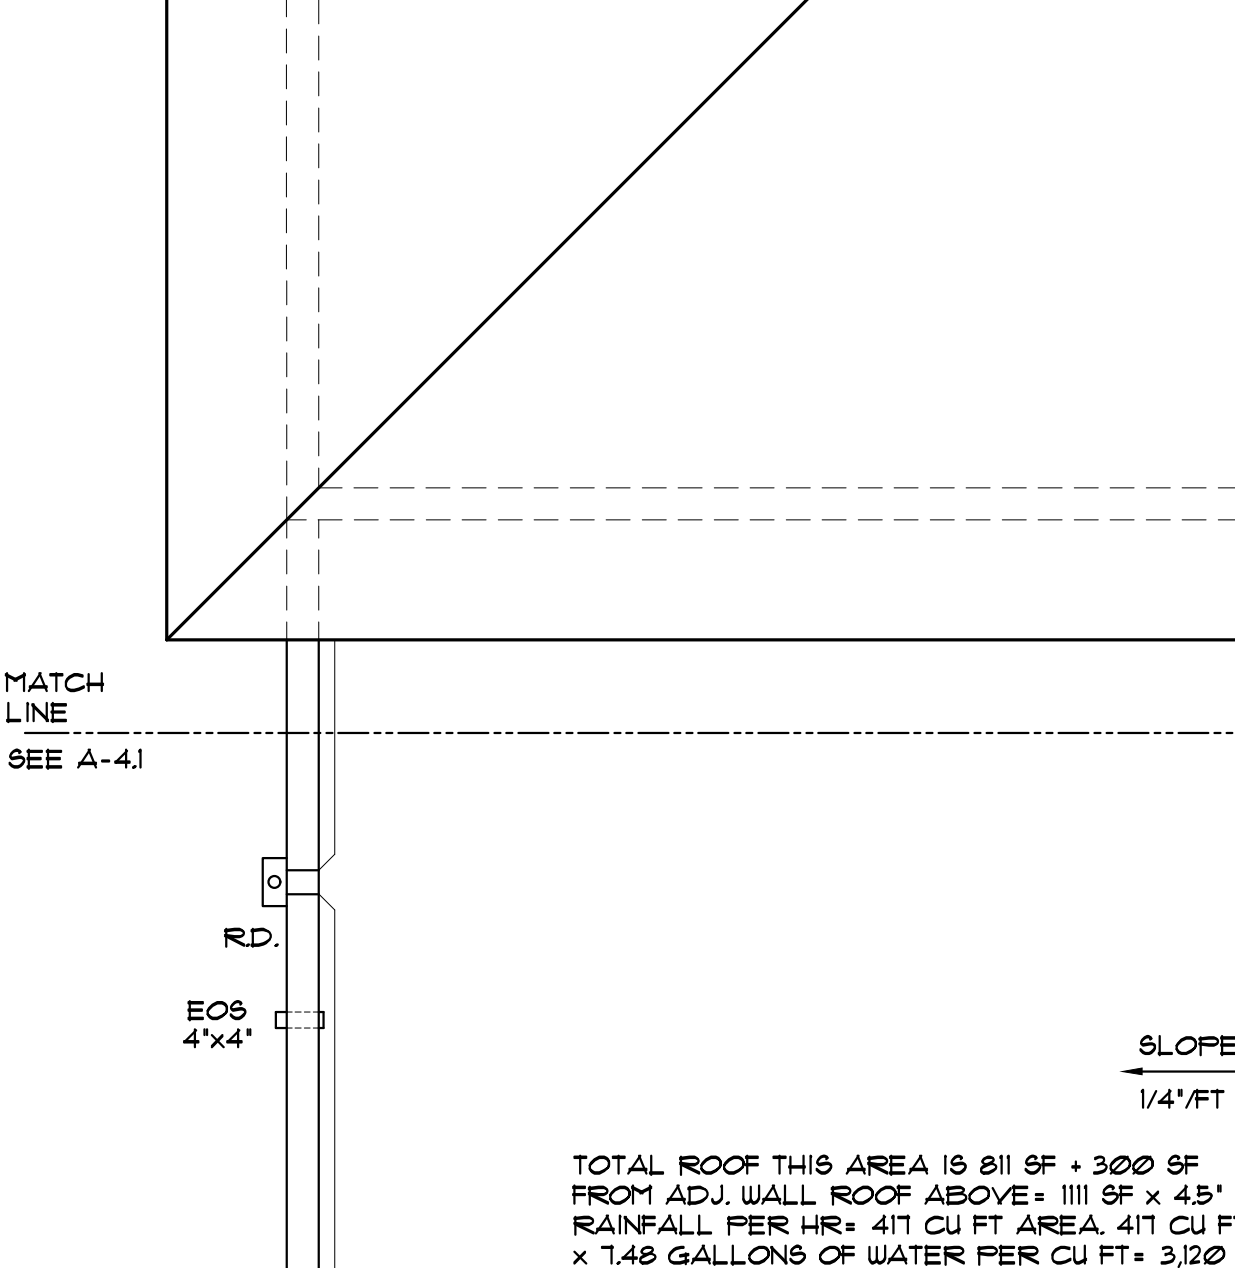
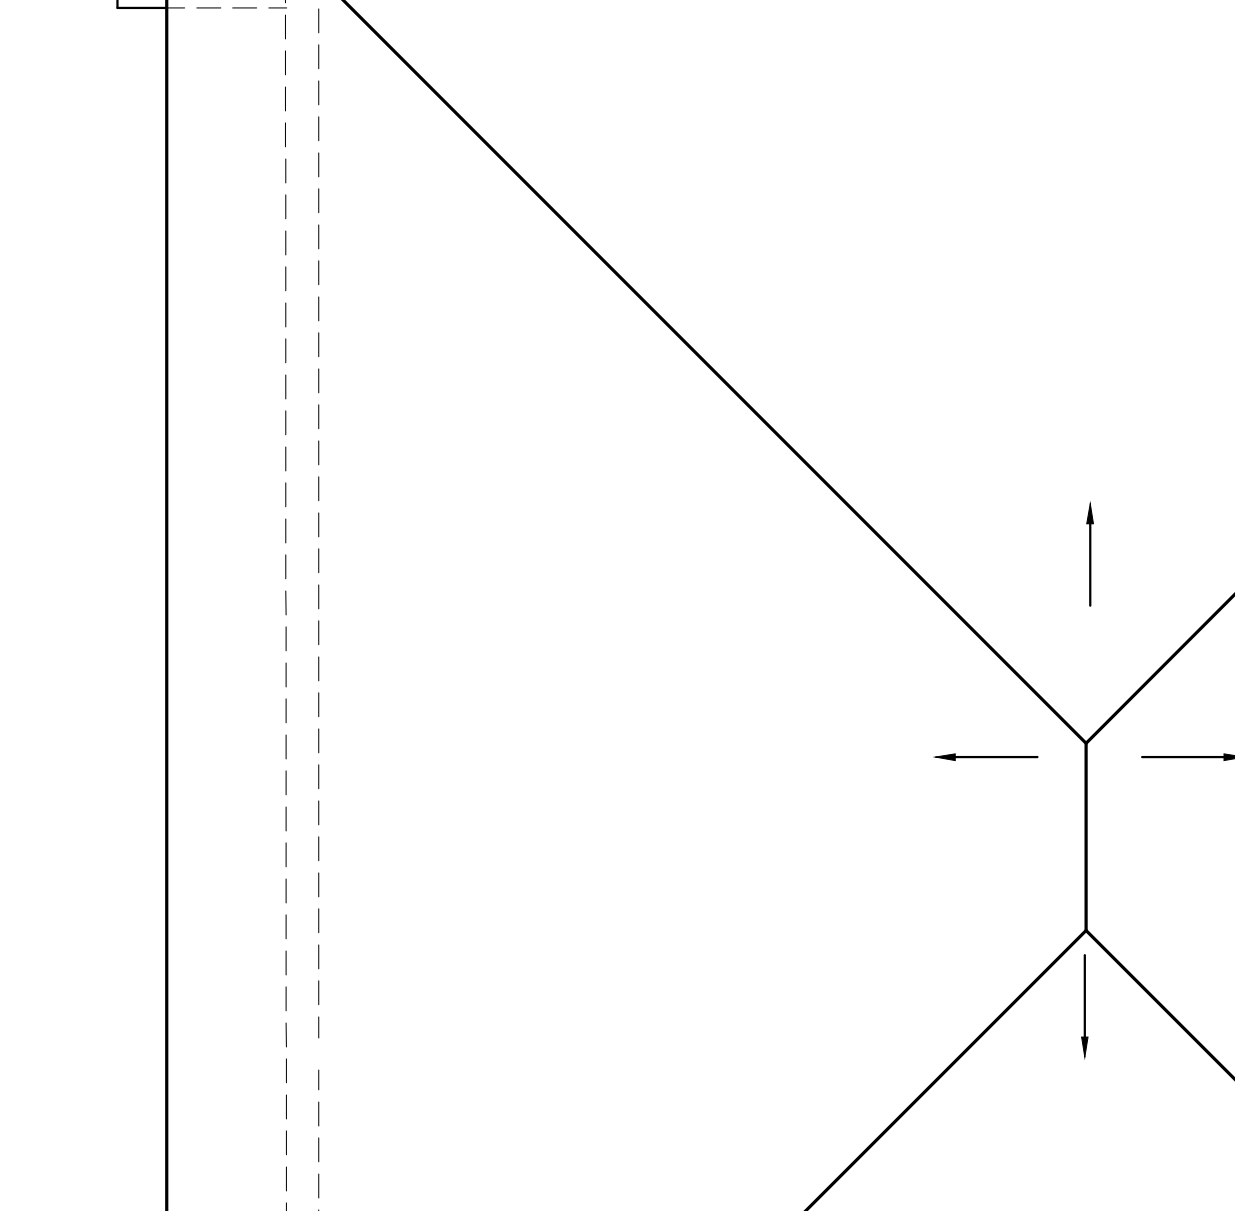
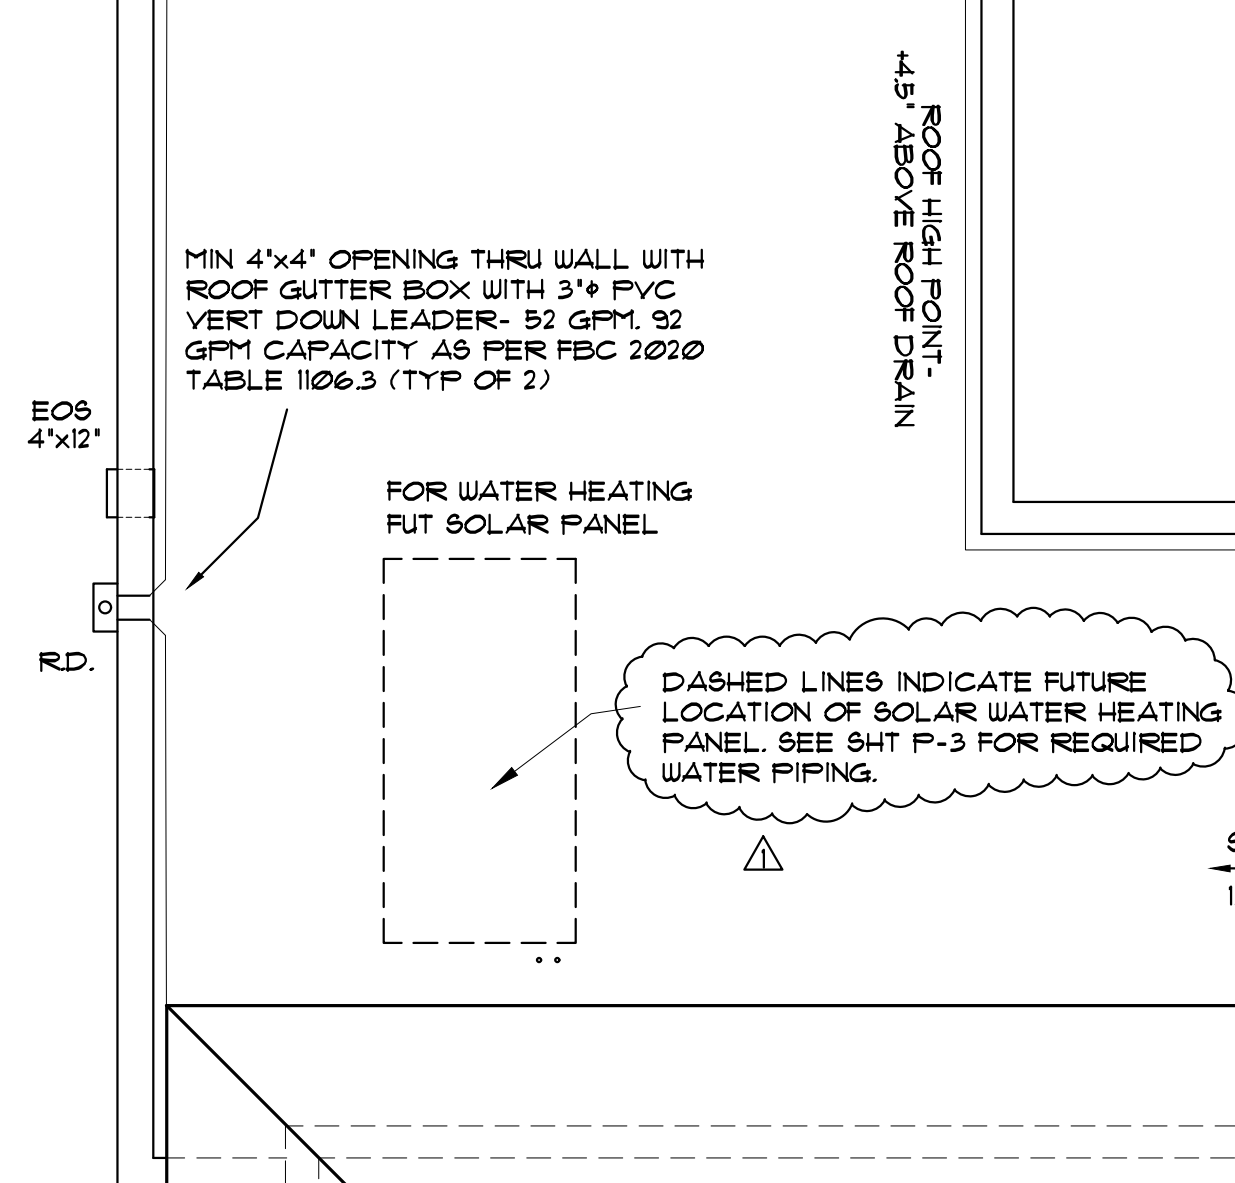
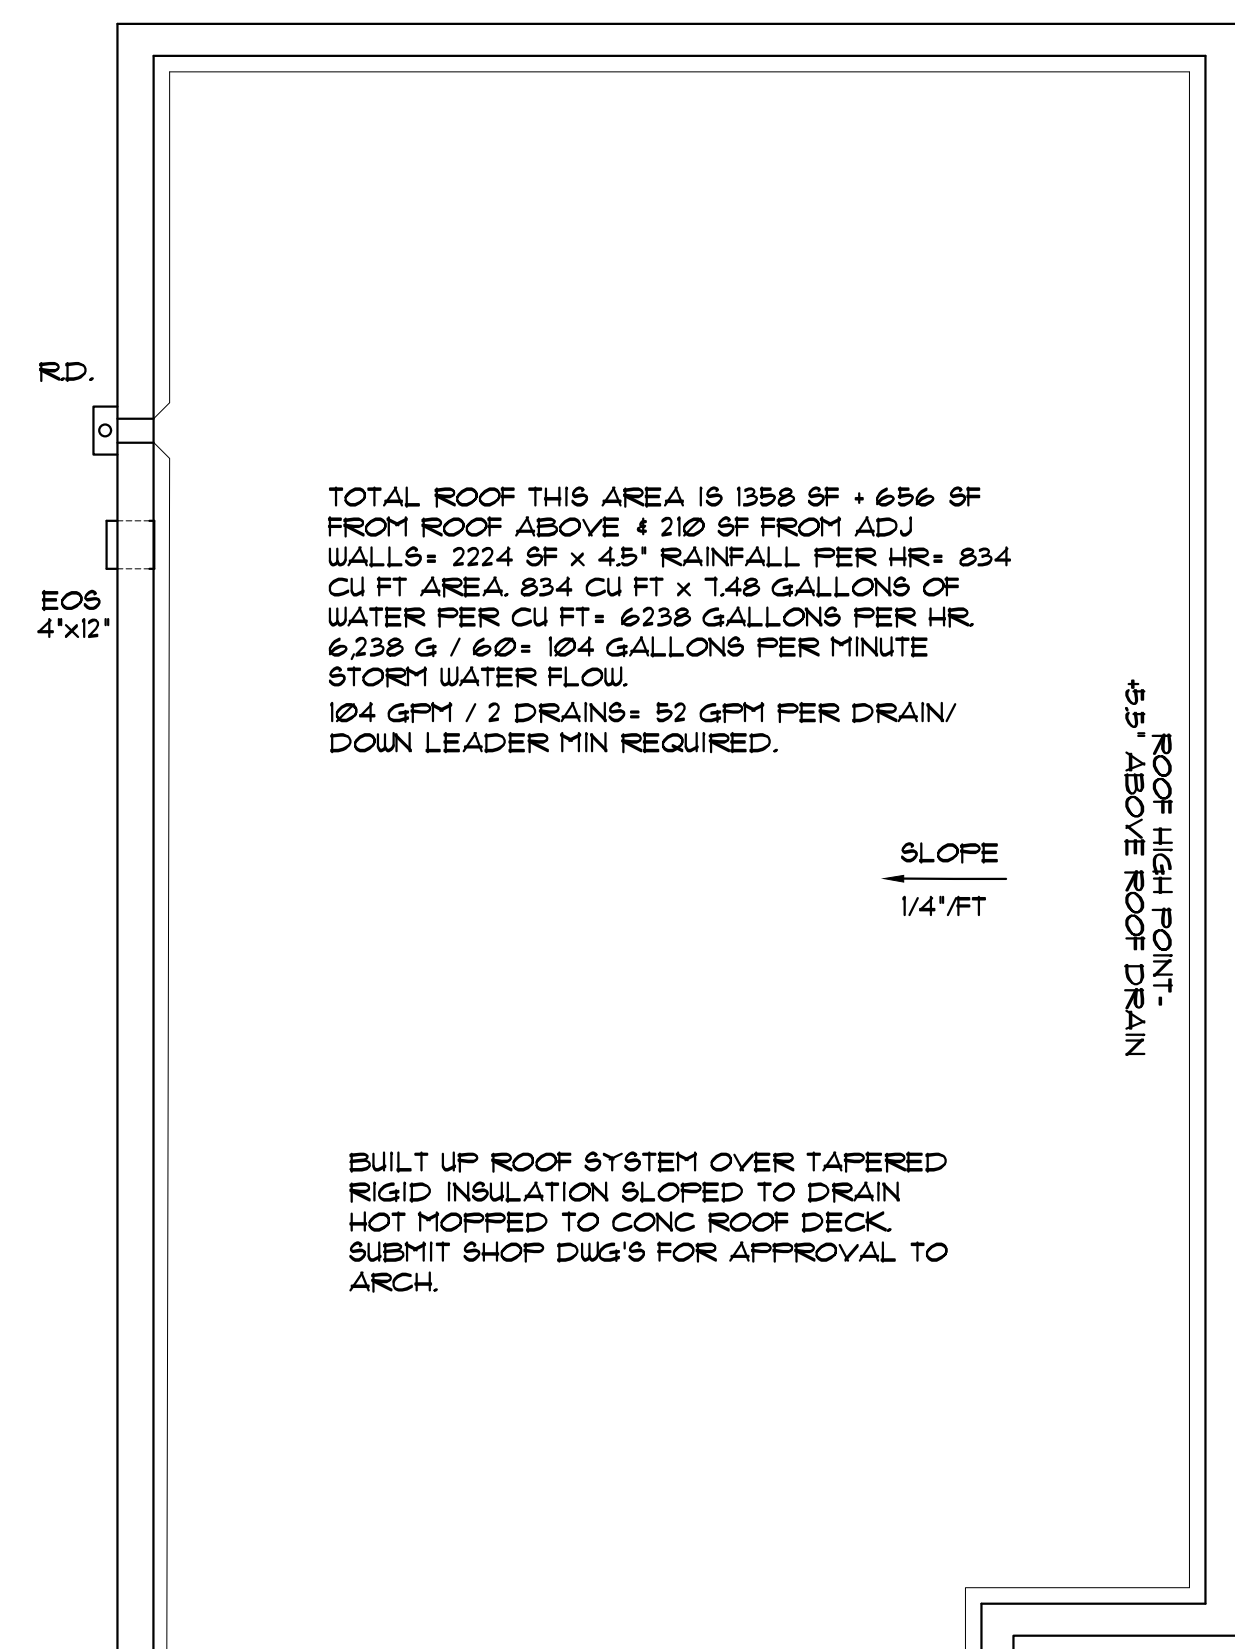


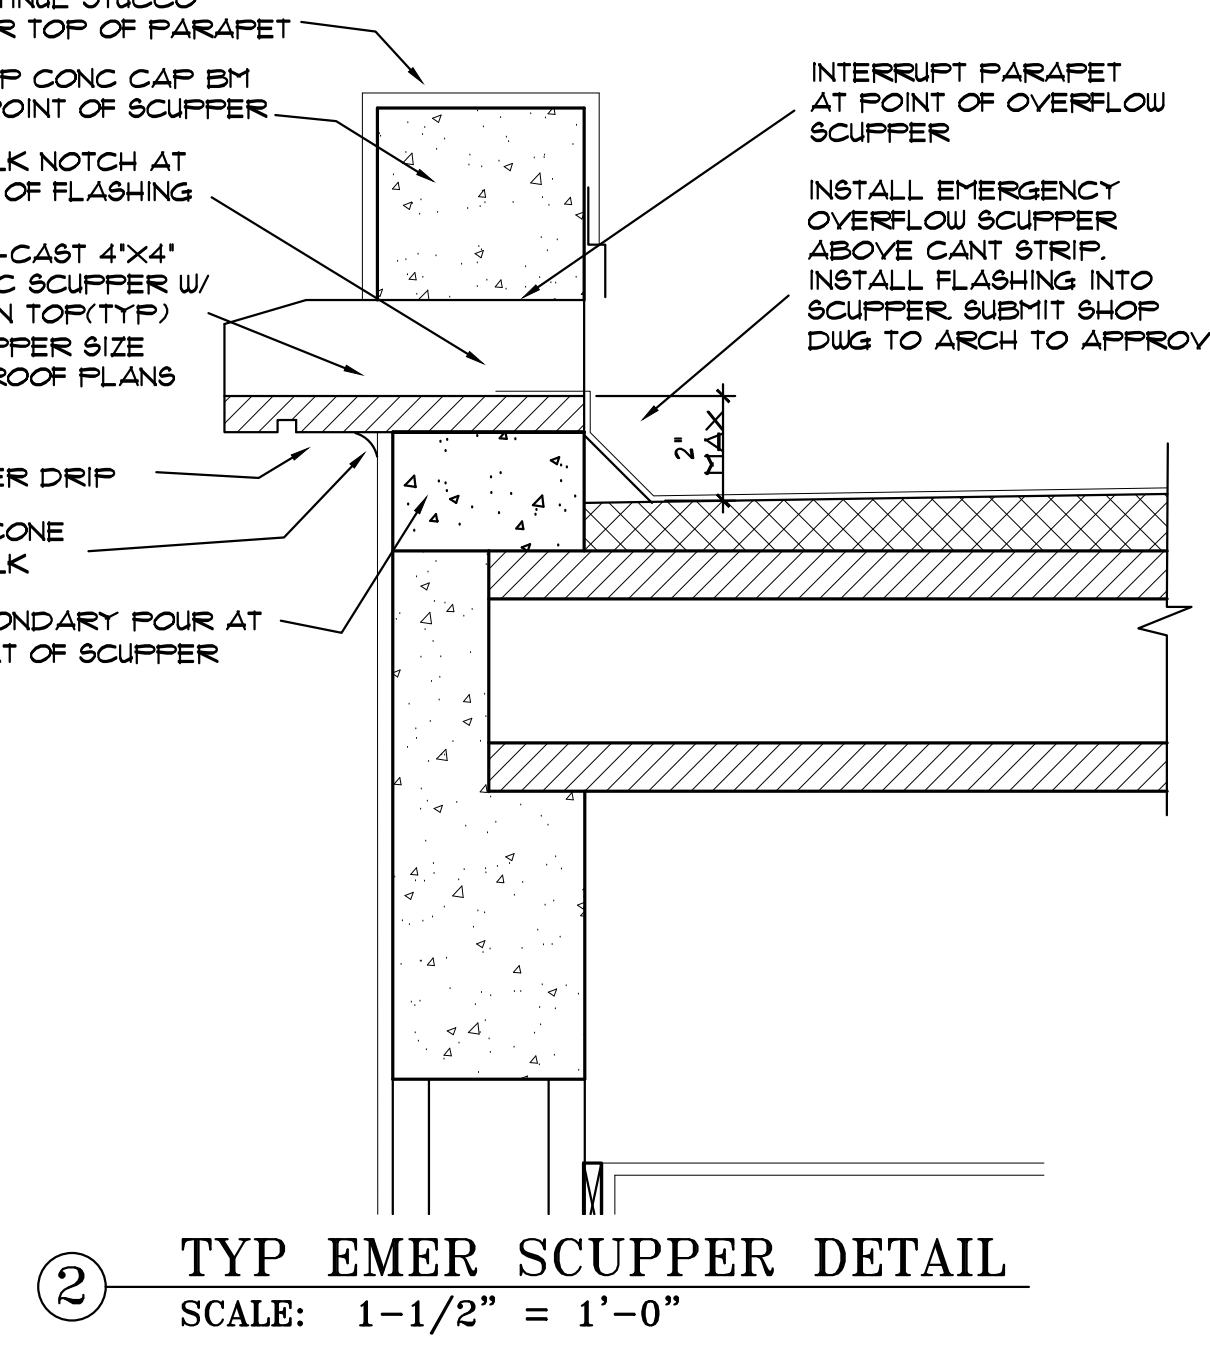

1 TYP ROOF DRAIN
SCALE: 1-1/2" = 1'-0"

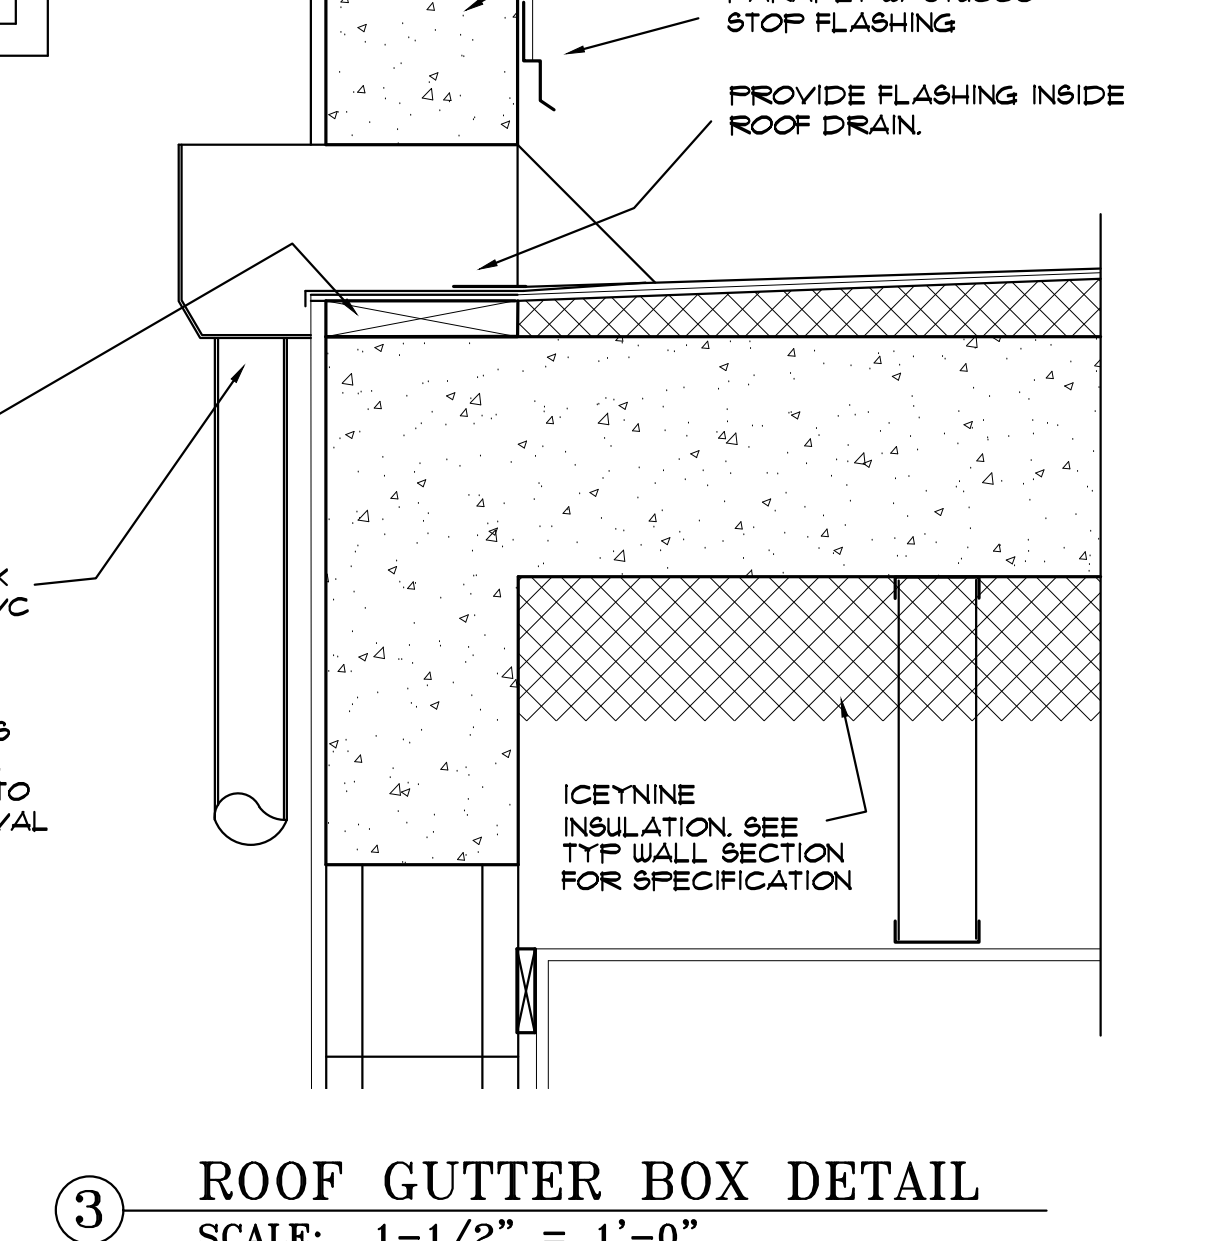

2 TYP EMER SCUPPER DETAIL
SCALE: 1-1/2" = 1'-0"

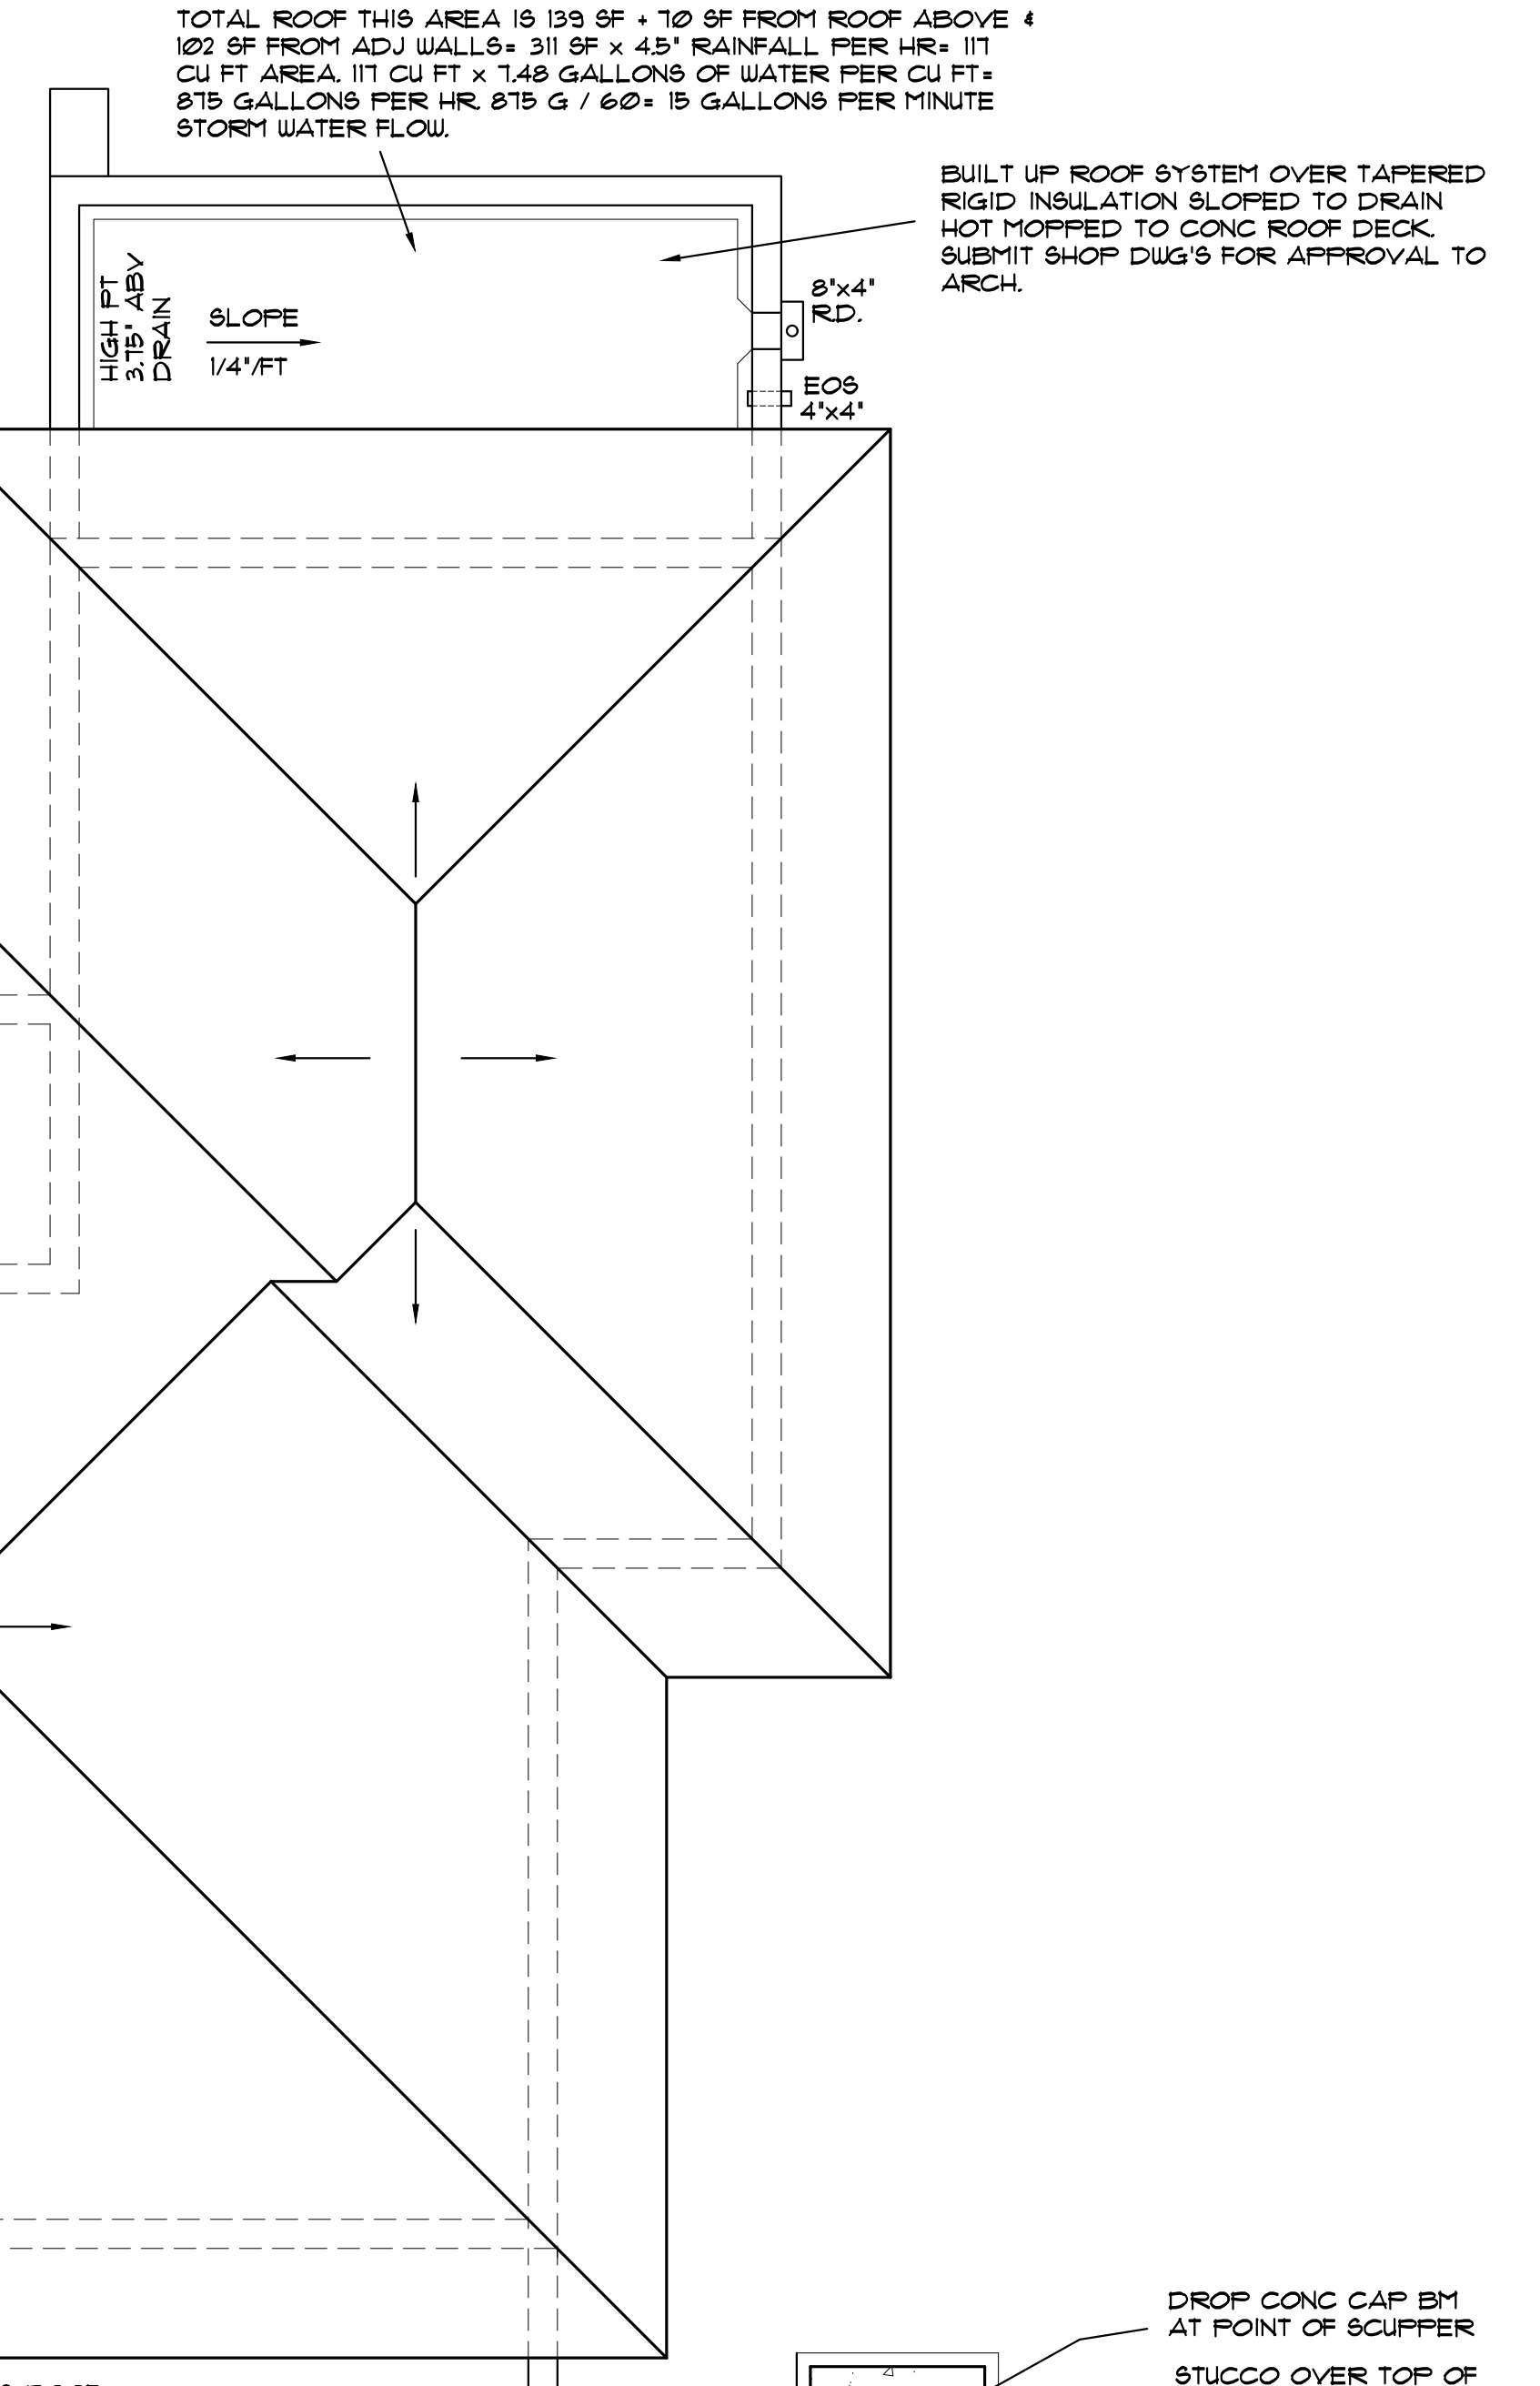

3 ROOF GUTTER BOX DETAIL
SCALE: 1-1/2" = 1'-0"

ROOF PLAN
SCALE: 1/4" = 1'-0"

REVISION BY
1- 9/15/23 bld dept comm

MARK REARDON RA
architect
LIC# AS-0007521
mark@reardonarchitect.com
phone: 786-355-6910

15790 SW 88TH AVE
MIAMI, FL 33157
AR 0017521
786-355-6910

LEED
AP
BD+C

NOTE: ALL DRAWINGS FOR THIS PROJECT ARE TO BE READ IN CONJUNCTION WITH EACH OTHER. THESE INCLUDE, BUT ARE NOT LIMITED TO: ARCHITECTURAL, SURVEYING, STRUCTURAL, CIVIL, MECHANICAL, ELECTRICAL, SPECIALTY DRAWINGS, & WRITTEN SPECIFICATIONS

THE G.C. IS TO VERIFY ALL EXISTING SITE CONDITIONS AND THOROUGHLY CHECK ELEVATIONS & DIMENSIONS BEFORE COMMENCING WORK. REPORT TO THE ARCHITECT OR ENGINEER ANY DISCREPANCIES, ERRORS OR CONDITIONS THAT WILL ALTER CONSTRUCTION AS INTENDED BY THESE DRAWINGS. ARCHITECT IS NOT RESPONSIBLE FOR ANY WORK AND/OR MATERIALS FURNISHED ON THE JOB.

STATE OF FLORIDA
Architect
AR0017521
REGISTERED PROFESSIONAL

NEW HOUSE FOR:
5900 LLC
5900 SW 114 TER
PINECREST, FL

DRAWN BY:
MER

DATE:
5/15/23

SCALE:
AS NOTED

SHEET NO.:
A-4