


LEGEND
NEW 8" CMU WALL
NEW PARTITION WALL
CHANGE IN ELEVATION

NOTE: LOWEST F.F.E. TO BE NO LOWER THAN 1' ABOVE THE CROWN OF THE ROAD ELEVATION

EXTERIOR PENETRATION SCHEDULE									
MARK	OPENING		TYPE	NO. PANES	EFFECTIVE WIND AREA (SQ. FT.)	WIND ZONE LOCATION	** DESIGN WIND PRESSURE (PSF)		REMARKS
	WIDTH (IN)	HEIGHT (IN)					POS.	NEG.	
A	36.00	69.00	CASEMENT	1	17.25	END	40.0	-53.6	
AI	36.00	66.00	FIXED	1	44.00	INTERIOR	40.0	-43.4	
A2	36.00	66.00	FIXED	1	16.50	INTERIOR	40.0	-43.4	
B	12.00	108.00	FIXED	1	54.00	INTERIOR	40.0	-43.4	
C	36.00	108.00	FIXED	1	21.00	END	40.0	-53.6	
D	36.00	60.00	CASEMENT	1	15.00	INTERIOR	40.0	-43.4	
E	12.00	24.00	FIXED	1	12.00	INTERIOR	40.0	-43.4	
F	12.00	66.00	FIXED	1	33.00	INTERIOR	40.0	-43.4	
G	12.00	108.00	FIXED	1	54.00	INTERIOR	40.0	-43.4	
1	12.00	96.00	DOUBLE	2	24.00	INTERIOR	40.0	-43.4	
2	36.00	96.00	SINGLE	1	24.00	END	40.0	-53.6	
3	192.00	96.00	SGD	4	32.00	INTERIOR	40.0	-43.4	
4	84.00	108.00	SINGLE	3	21.00	INTERIOR	40.0	-43.4	(2) 24" SIDELITES
5	144.00	96.00	SGD	4	24.00	INTERIOR	40.0	-43.4	
6	144.00	96.00	GARAGE	1	56.00	INTERIOR	40.0	-43.4	
7	108.00	108.00	SGD	4	20.25	END	40.0	-53.6	
8	32.00	108.00	SINGLE	1	24.00	END	40.0	-53.6	

WALL AND ROOF END ZONE = 3'-0"
** WIND LOADS TAKEN AT 60% FOR ASD, NO FURTHER REDUCTION ALLOWED.

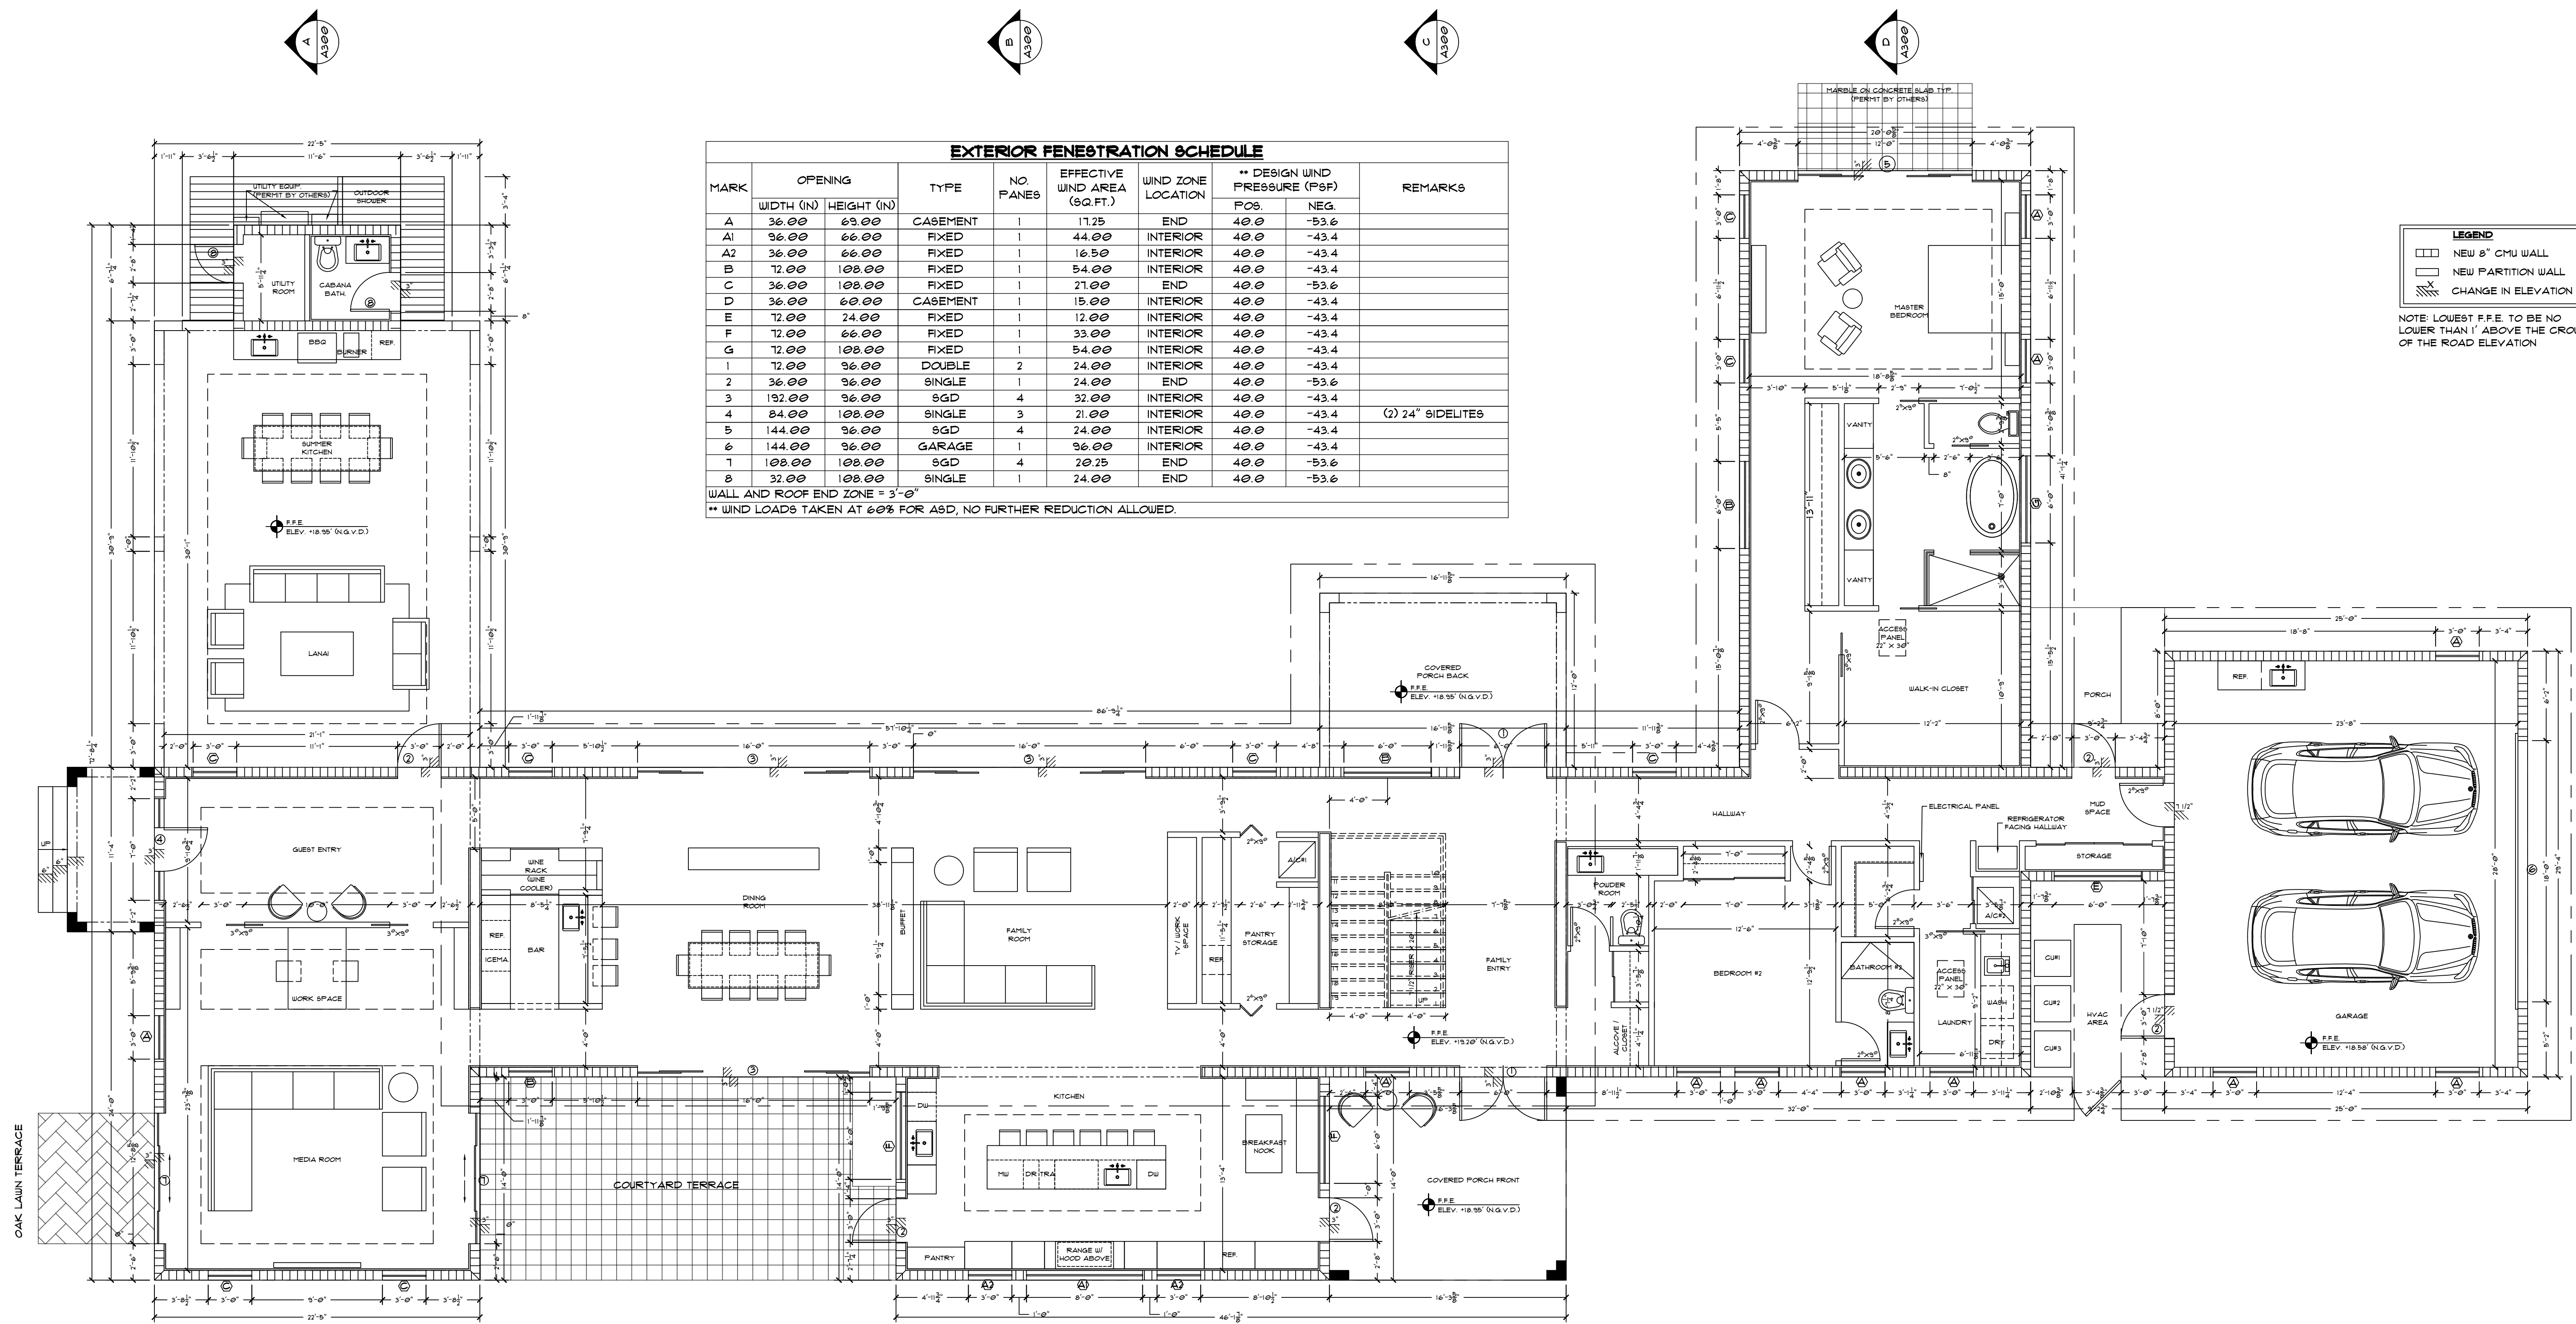

PROPOSED FIRST FLOOR PLAN
SCALE: 3/16" = 1'-0"

PROPOSED SECOND FLOOR PLAN
SCALE: 3/16" = 1'-0"

