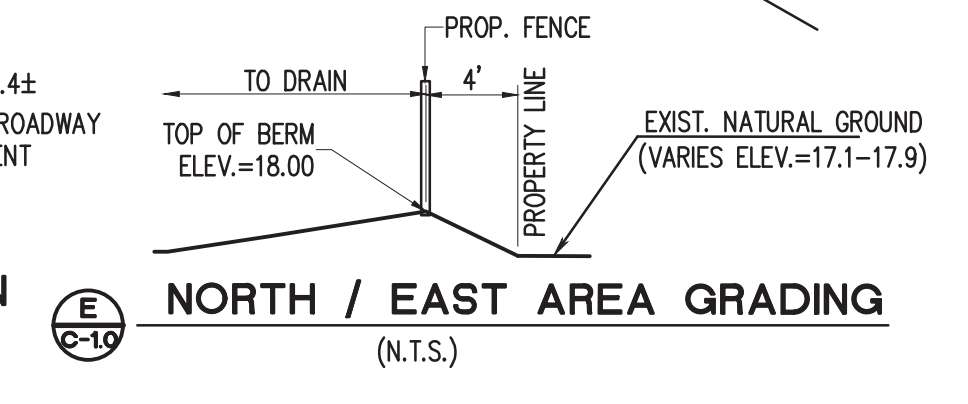
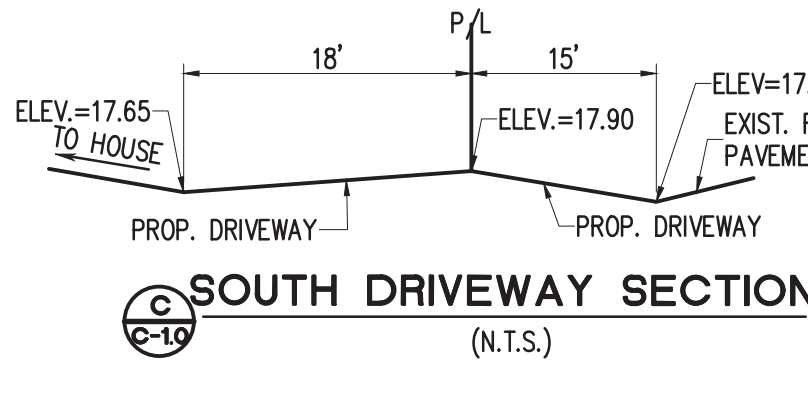
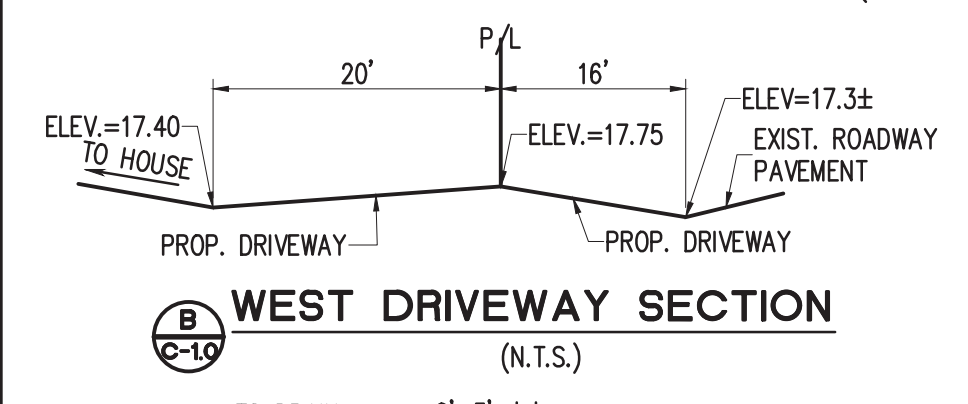
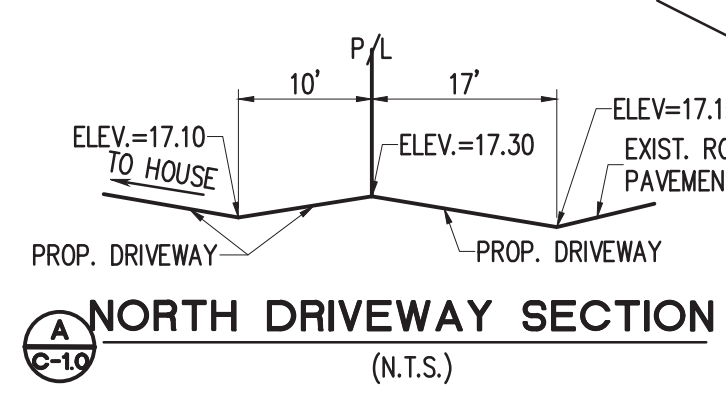
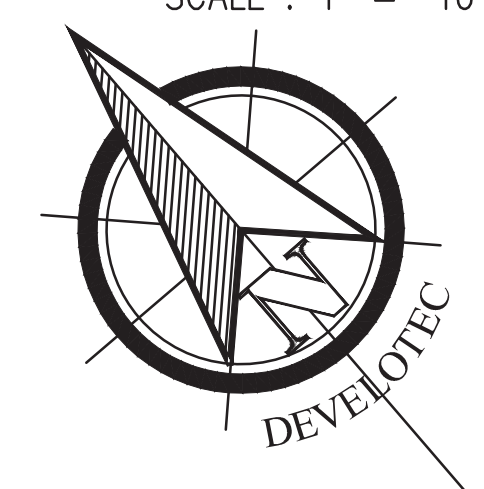
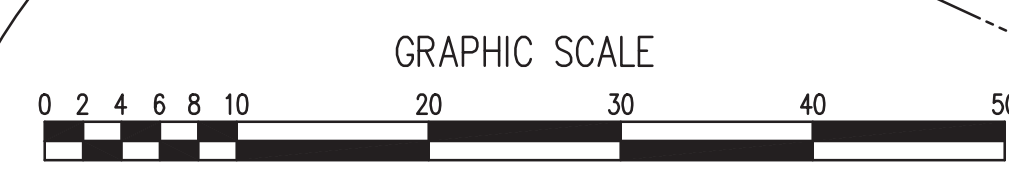
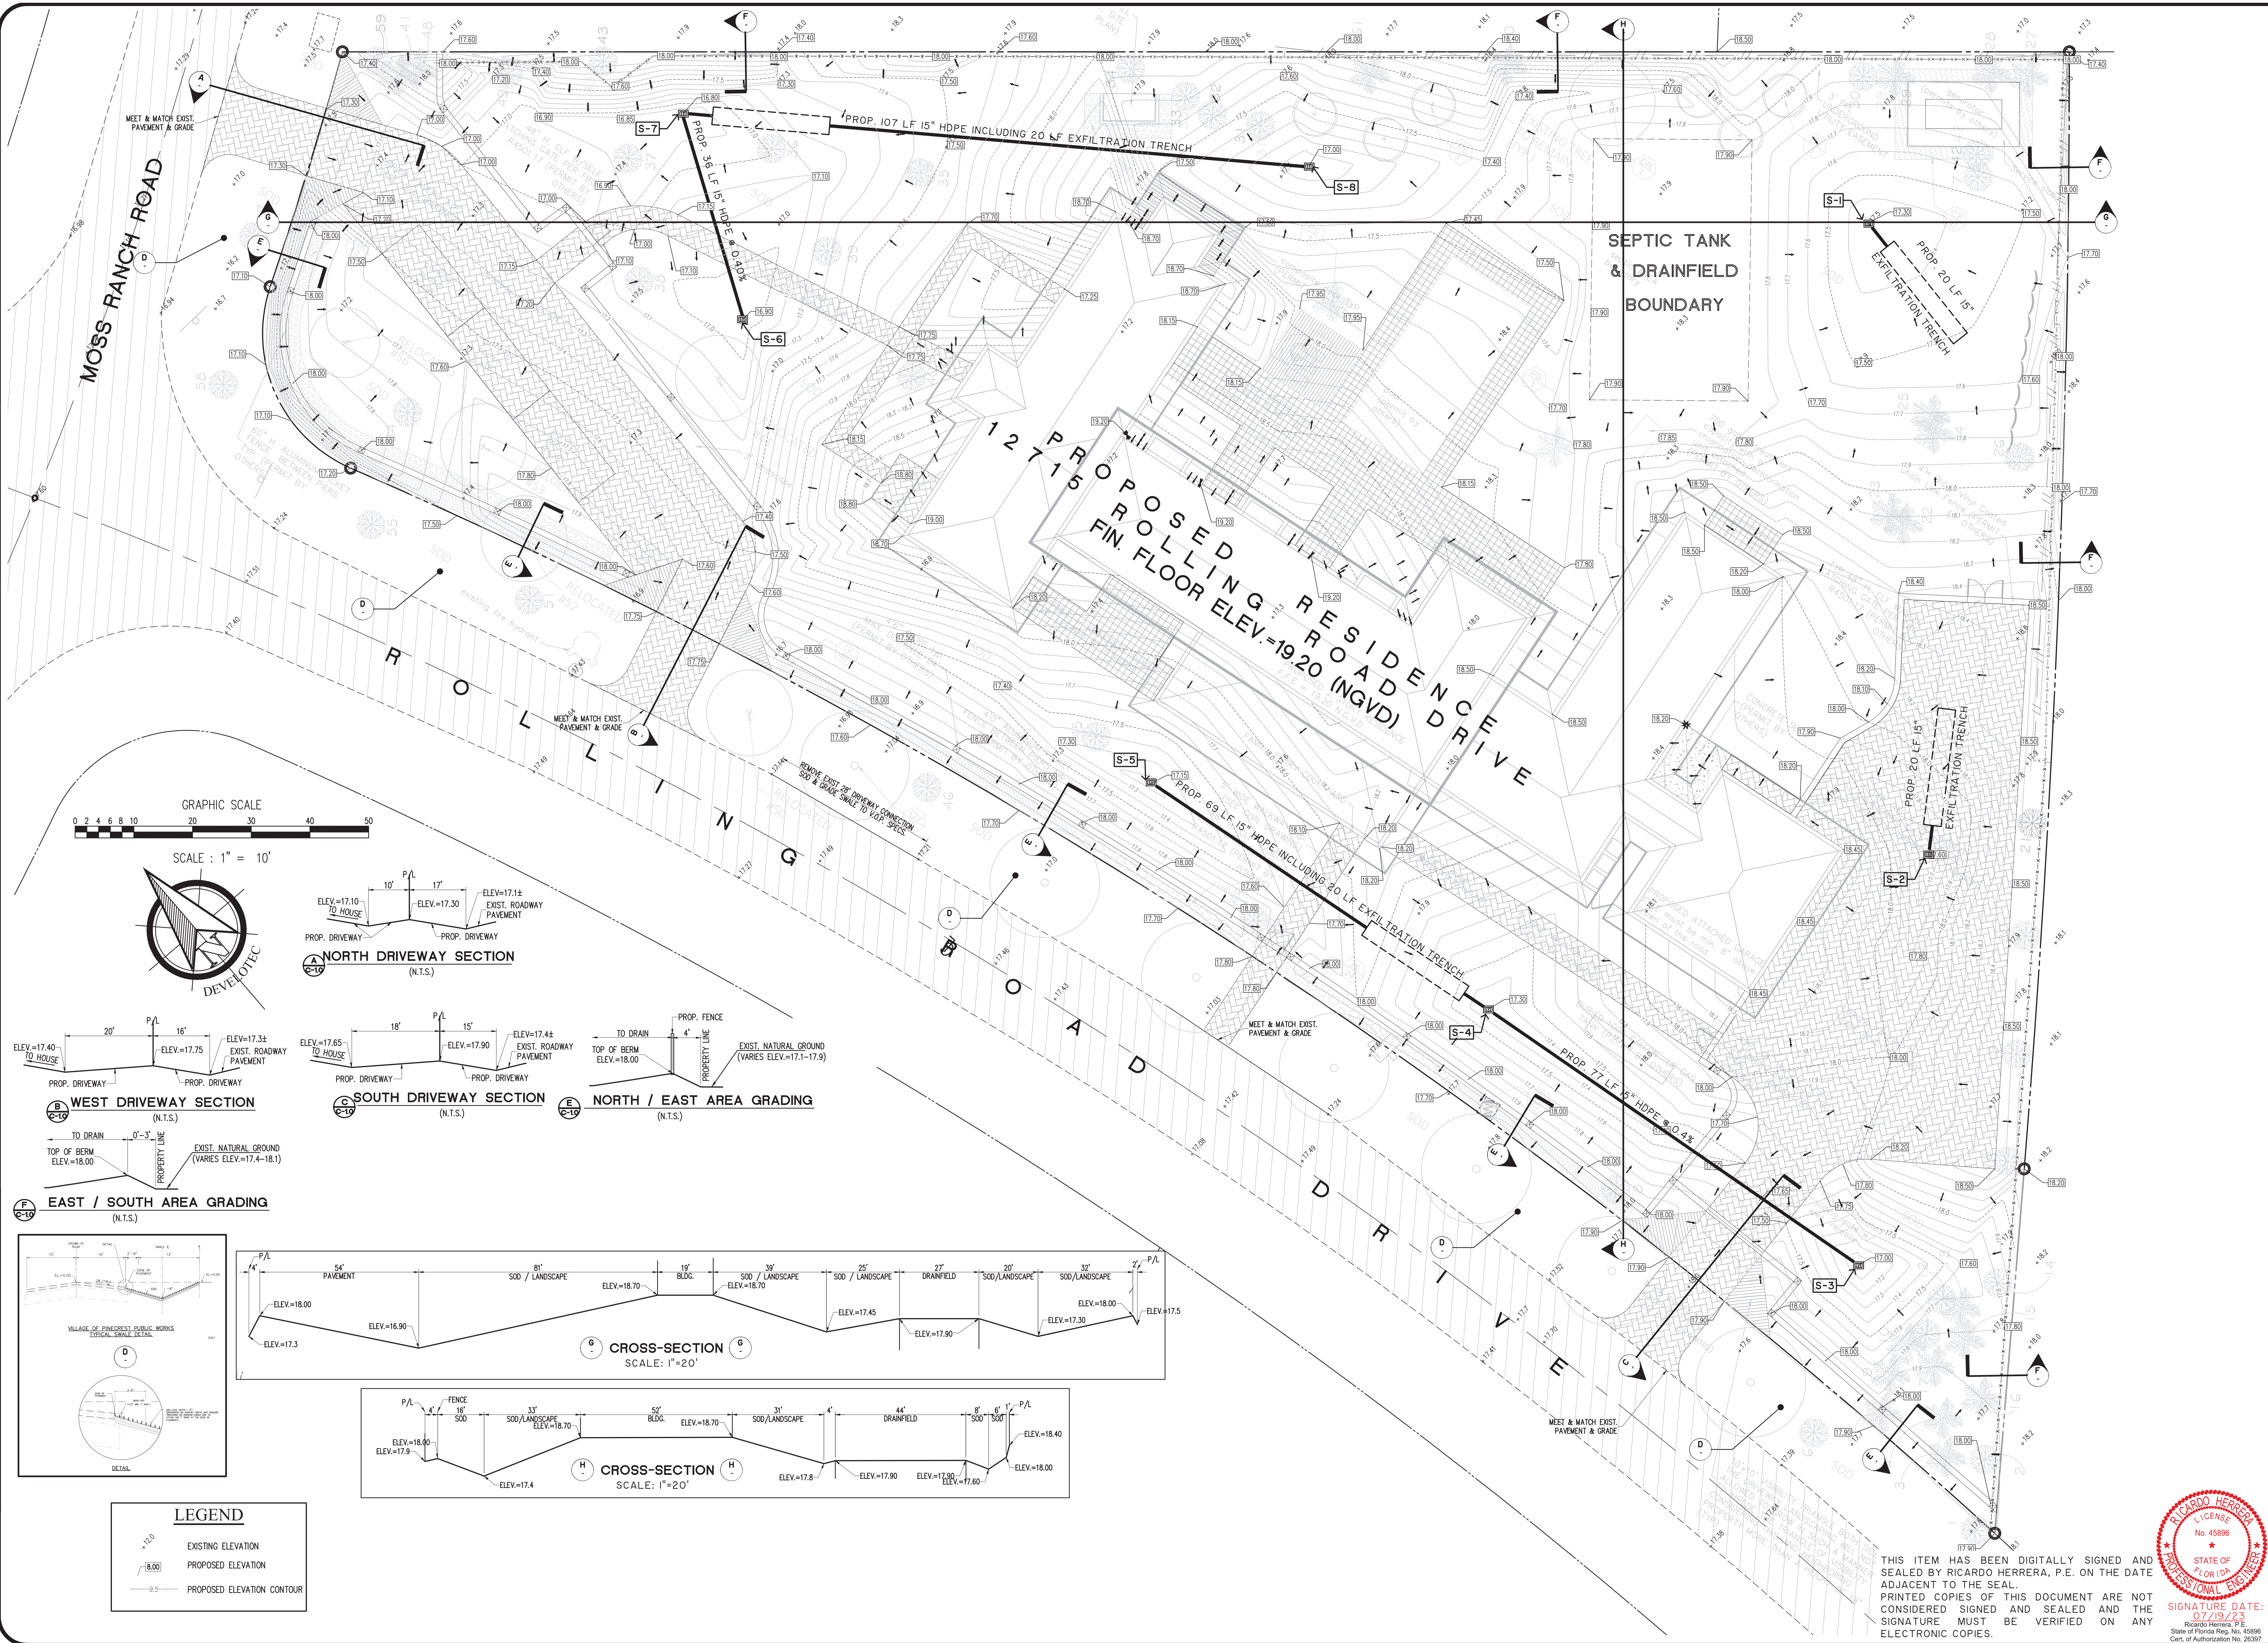


LEGEND	
	EXISTING ELEVATION
	PROPOSED ELEVATION
	PROPOSED ELEVATION CONTOUR

Client: Carol Castro
12715 Rolling Road Drive
Pinecrest, FL.

CASTRO RESIDENCE
GRADING PLAN
12715 ROLLING ROAD DRIVE

DEVELOTEC, INC.
Consulting Engineers - Land Planners
6494 Coral Way, Miami, FL 33155
Tel: 305.663.9650 - mail@develotec.net

No.	Date	Revision Description
REVISIONS		

Design: a2
Draft: a2
Checked: rh
Date: 07/19/2023
Project No: 2097
Scale: 1"=10'
Plot: 07/19/23-13: 01

File:
Grading.dwg

Sheet

C-1.0

RICARDO HERRERA
LICENSE
No. 45896
STATE OF
FLORIDA
PROFESSIONAL ENGINEER

SIGNATURE DATE:
07/19/23
Ricardo Herrera, P.E.
State of Florida Reg. No. 45896
Exp. 07/19/2026

THIS ITEM HAS BEEN DIGITALLY SIGNED AND SEALED BY RICARDO HERRERA, P.E. ON THE DATE ADJACENT TO THE SEAL.

PRINTED COPIES OF THIS DOCUMENT ARE NOT CONSIDERED SIGNED AND SEALED AND THE SIGNATURE MUST BE VERIFIED ON ANY ELECTRONIC COPIES.