




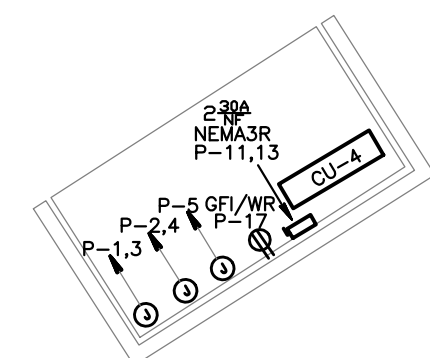

THIS AREA REQUIRES COORDINATION

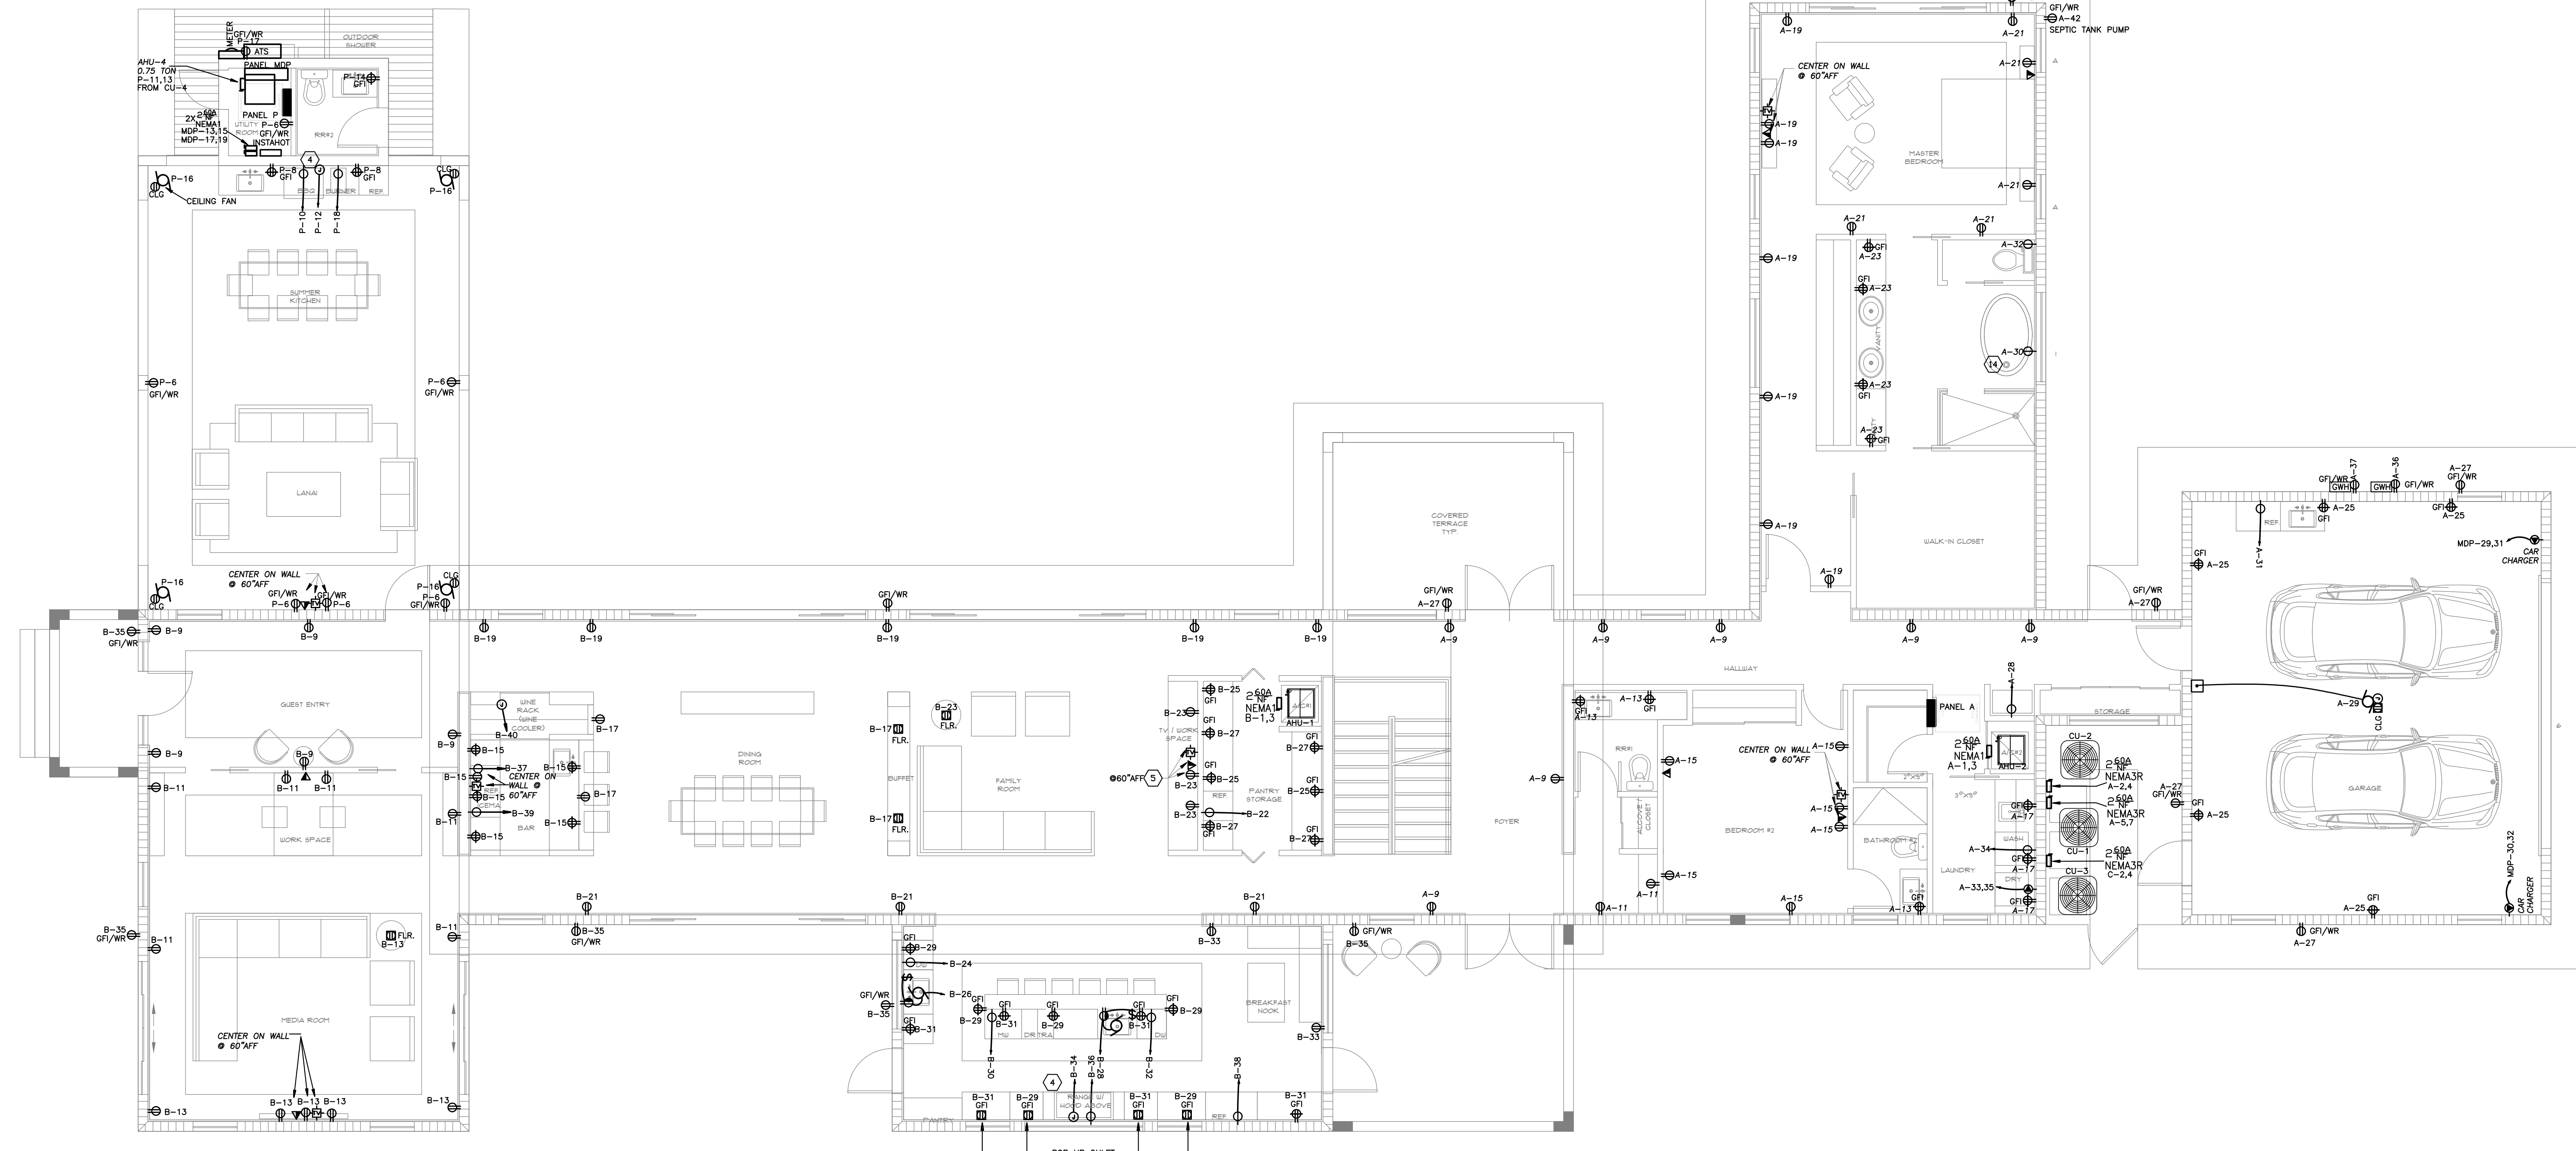

POWER FIRST FLOOR PLAN
SCALE: 3/16" = 1'-0"

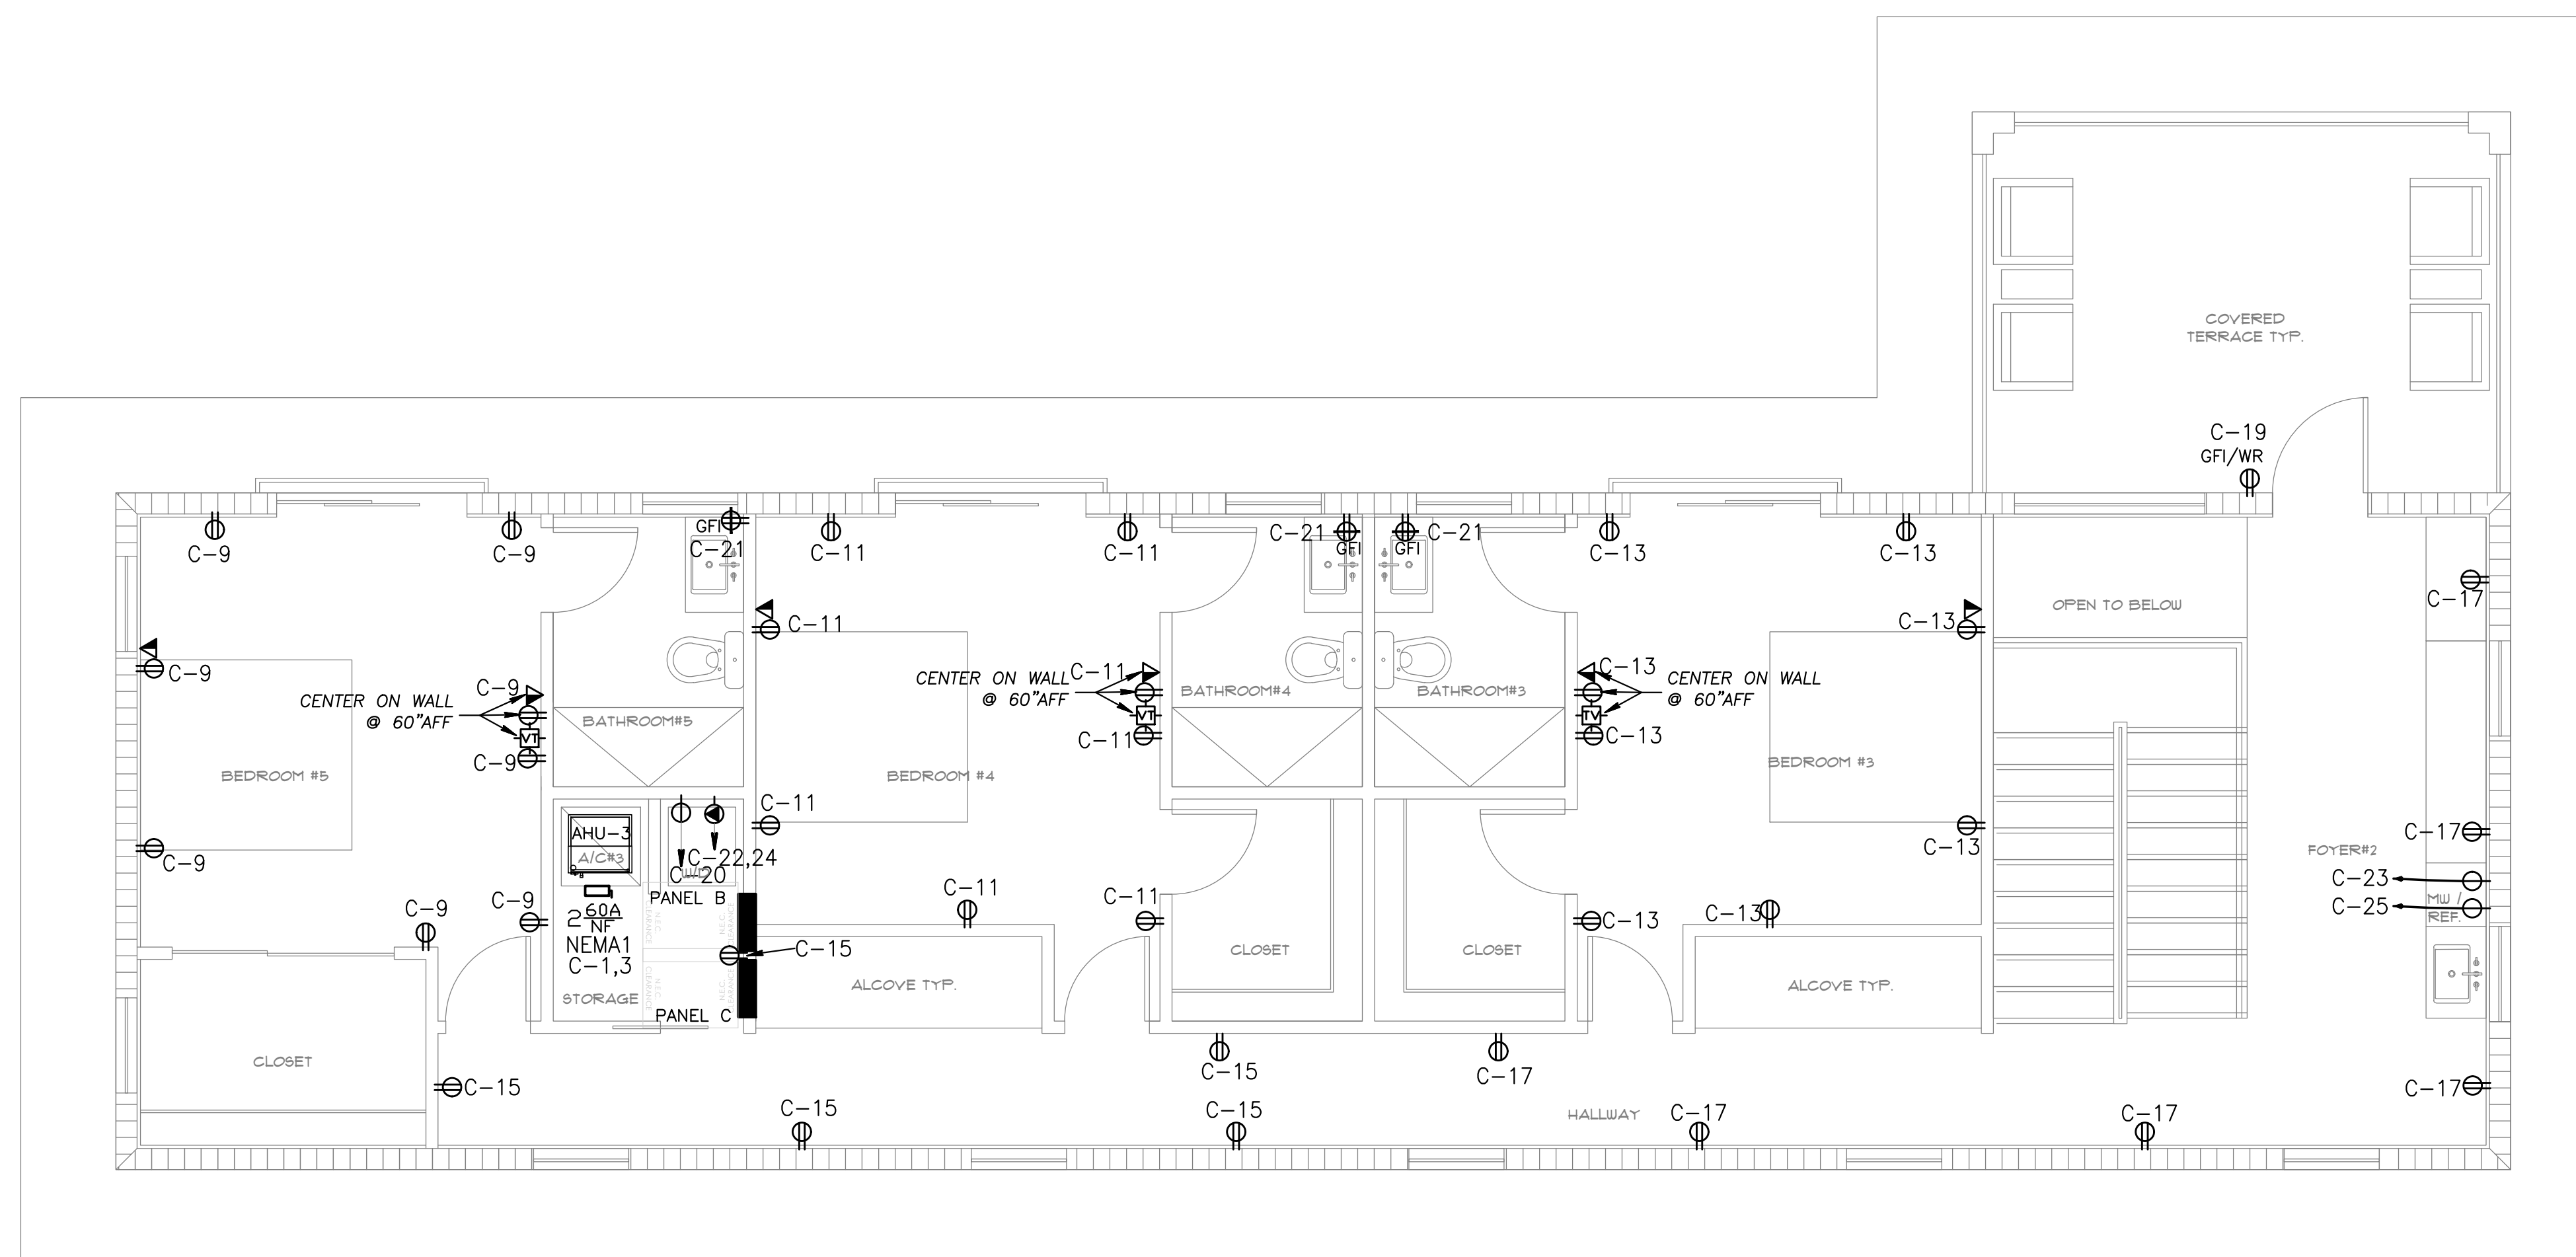

POWER SECOND FLOOR PLAN
SCALE: 1/4" = 1'-0"