


LEGEND
NEW 8" CMU WALL
NEW PARTITION WALL
CHANGE IN ELEVATION


NOTE: LOWEST F.F.E. TO BE NO LOWER THAN 1' ABOVE THE CROWN OF THE ROAD ELEVATION

EXTERIOR FENESTRATION SCHEDULE									
MARK	OPENING	TYPE	NO. PANE	EFFECTIVE WIND AREA (SQ. FT.)	WIND ZONE LOCATION	DESIGN WIND PRESSURE (PSF)	POS.	NEG.	REMARKS
A	36.00	69.00	CASEMENT	1	17.25	END	40.0	-53.6	
A1	36.00	66.00	FIXED	1	44.00	INTERIOR	40.0	-43.4	
A2	36.00	66.00	FIXED	1	16.50	INTERIOR	40.0	-43.4	
B	12.00	108.00	FIXED	1	54.00	INTERIOR	40.0	-43.4	
C	36.00	108.00	FIXED	1	71.00	END	40.0	-53.6	
D	36.00	60.00	CASEMENT	1	15.00	INTERIOR	40.0	-43.4	
E	12.00	24.00	FIXED	1	12.00	INTERIOR	40.0	-43.4	
F	12.00	66.00	FIXED	1	33.00	INTERIOR	40.0	-43.4	
G	12.00	108.00	FIXED	1	54.00	INTERIOR	40.0	-43.4	
1	12.00	36.00	DOUBLE	2	24.00	INTERIOR	40.0	-43.4	
2	36.00	36.00	SINGLE	1	24.00	END	40.0	-53.6	
3	192.00	36.00	SGD	4	32.00	INTERIOR	40.0	-43.4	
4	84.00	108.00	SINGLE	3	21.00	INTERIOR	40.0	-43.4	(2) 24" SIDELITES
5	144.00	36.00	SGD	4	24.00	INTERIOR	40.0	-43.4	
6	144.00	36.00	GARAGE	1	36.00	INTERIOR	40.0	-43.4	
7	108.00	108.00	SGD	4	20.25	END	40.0	-53.6	
8	32.00	108.00	SINGLE	1	24.00	END	40.0	-53.6	

WALL AND ROOF END ZONE = 3'-0"
** WIND LOADS TAKEN AT 60% FOR ASD, NO FURTHER REDUCTION ALLOWED.

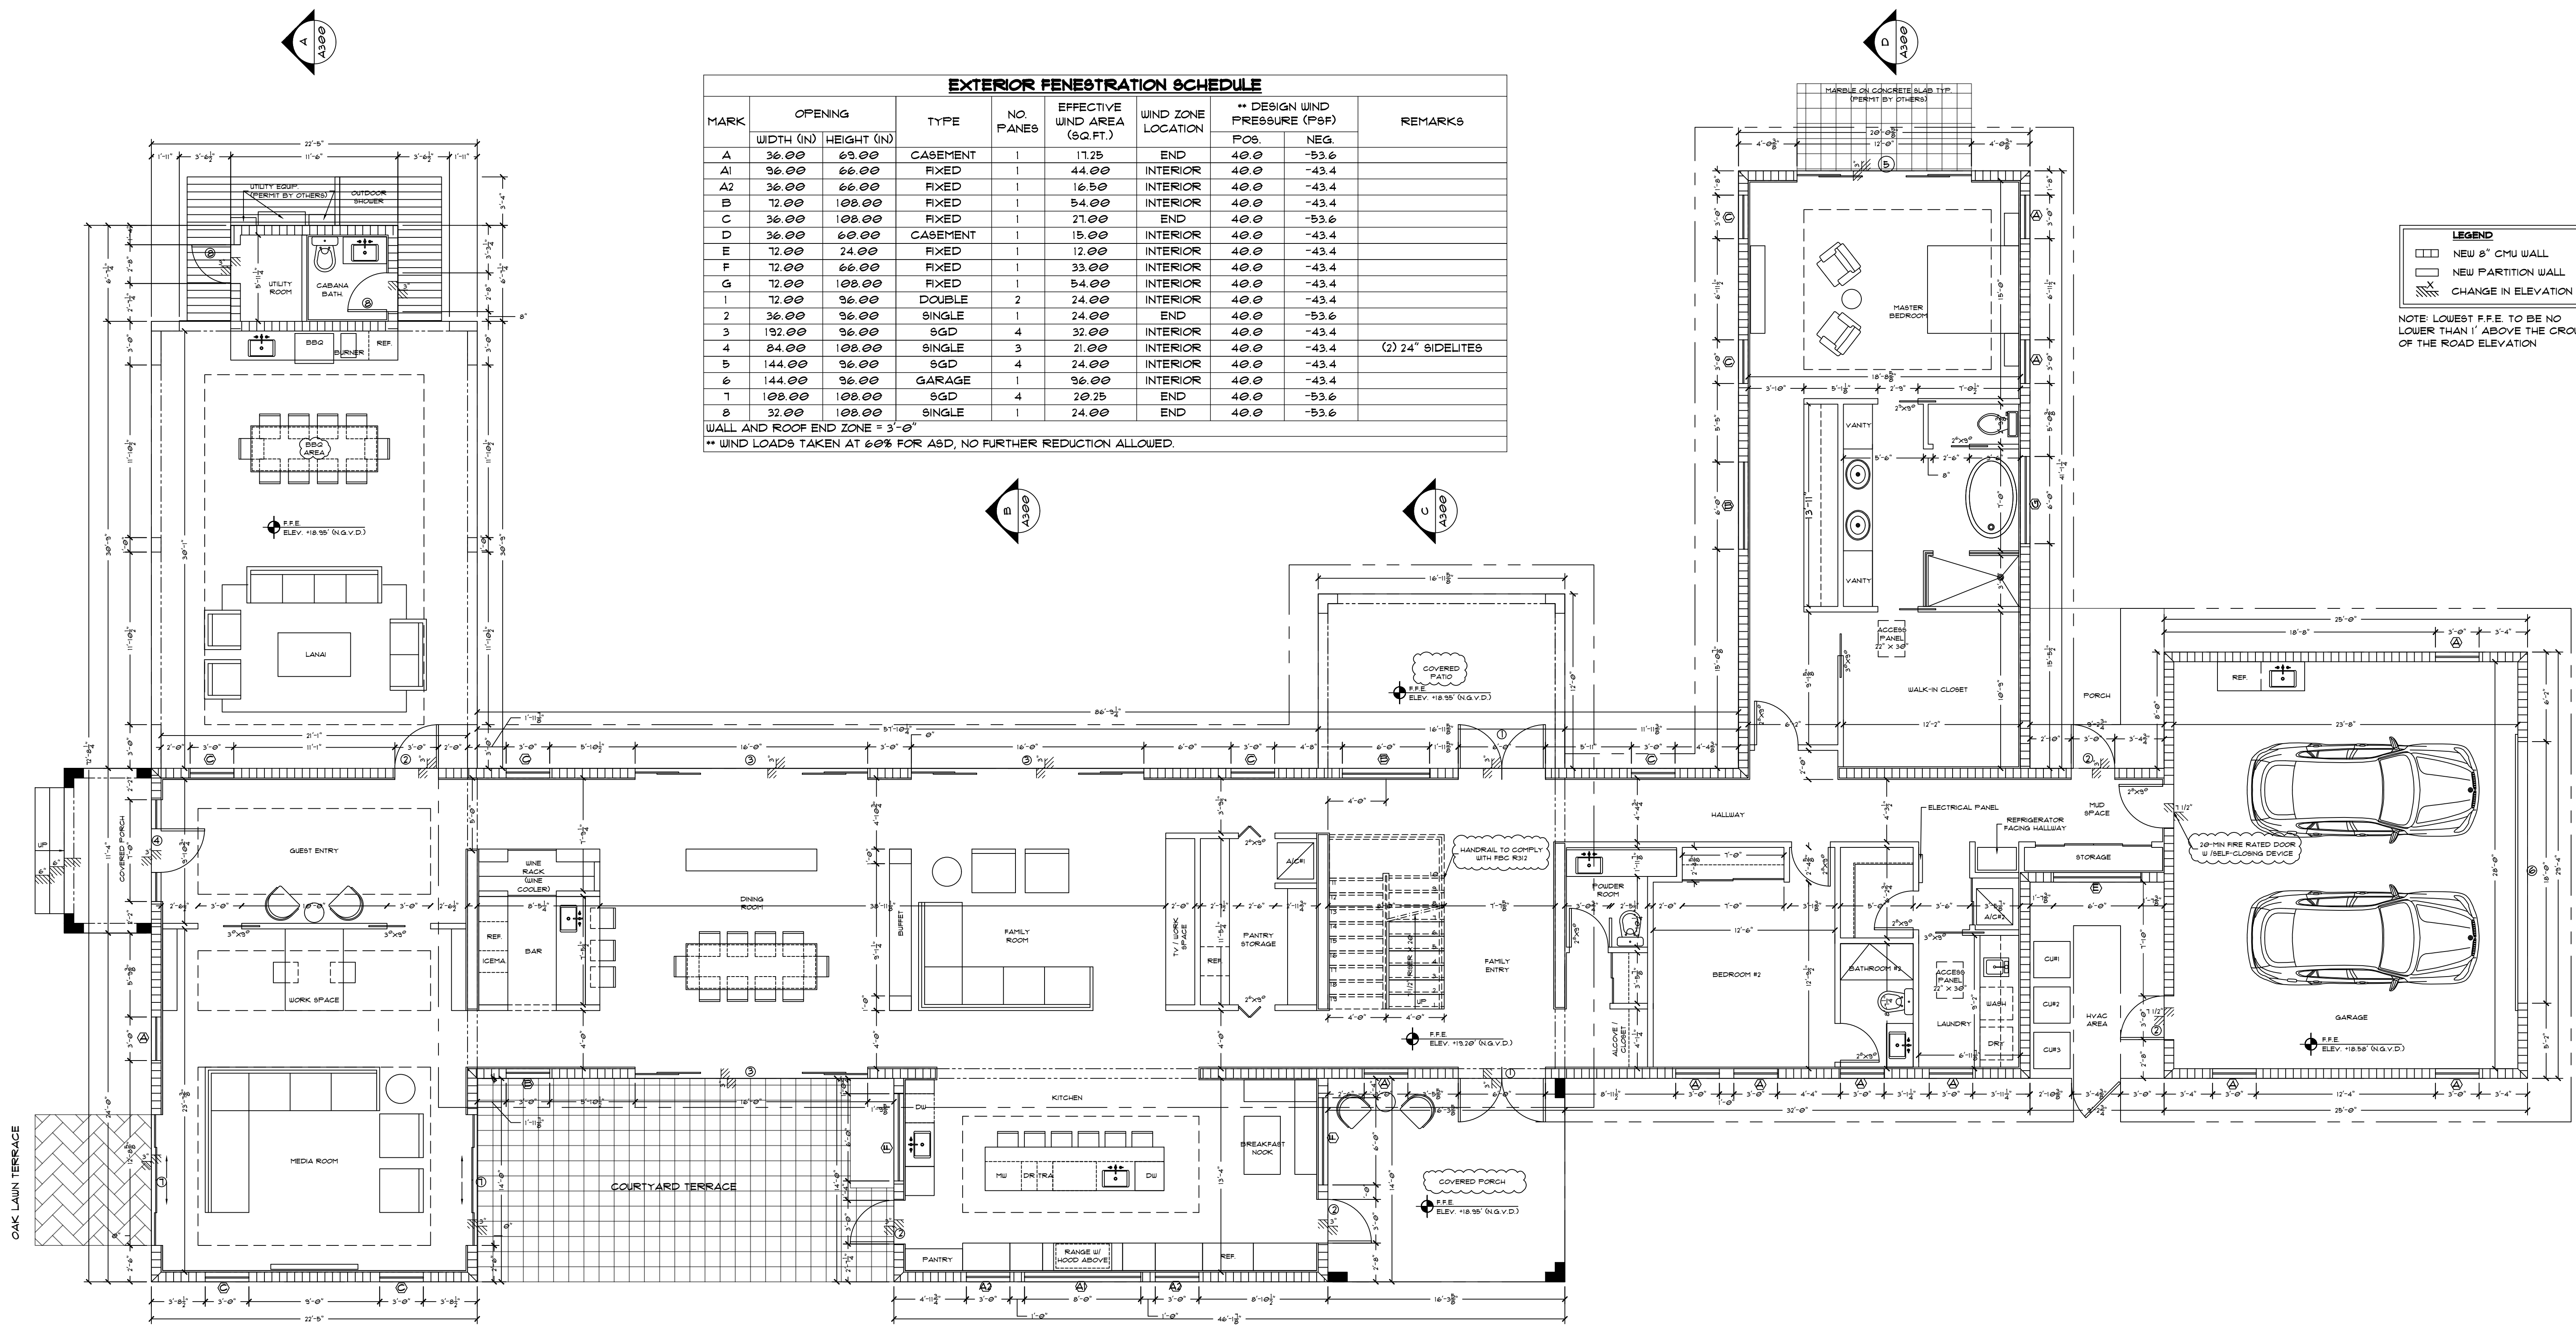

PROPOSED FIRST FLOOR PLAN
SCALE: 3/16" = 1'-0"

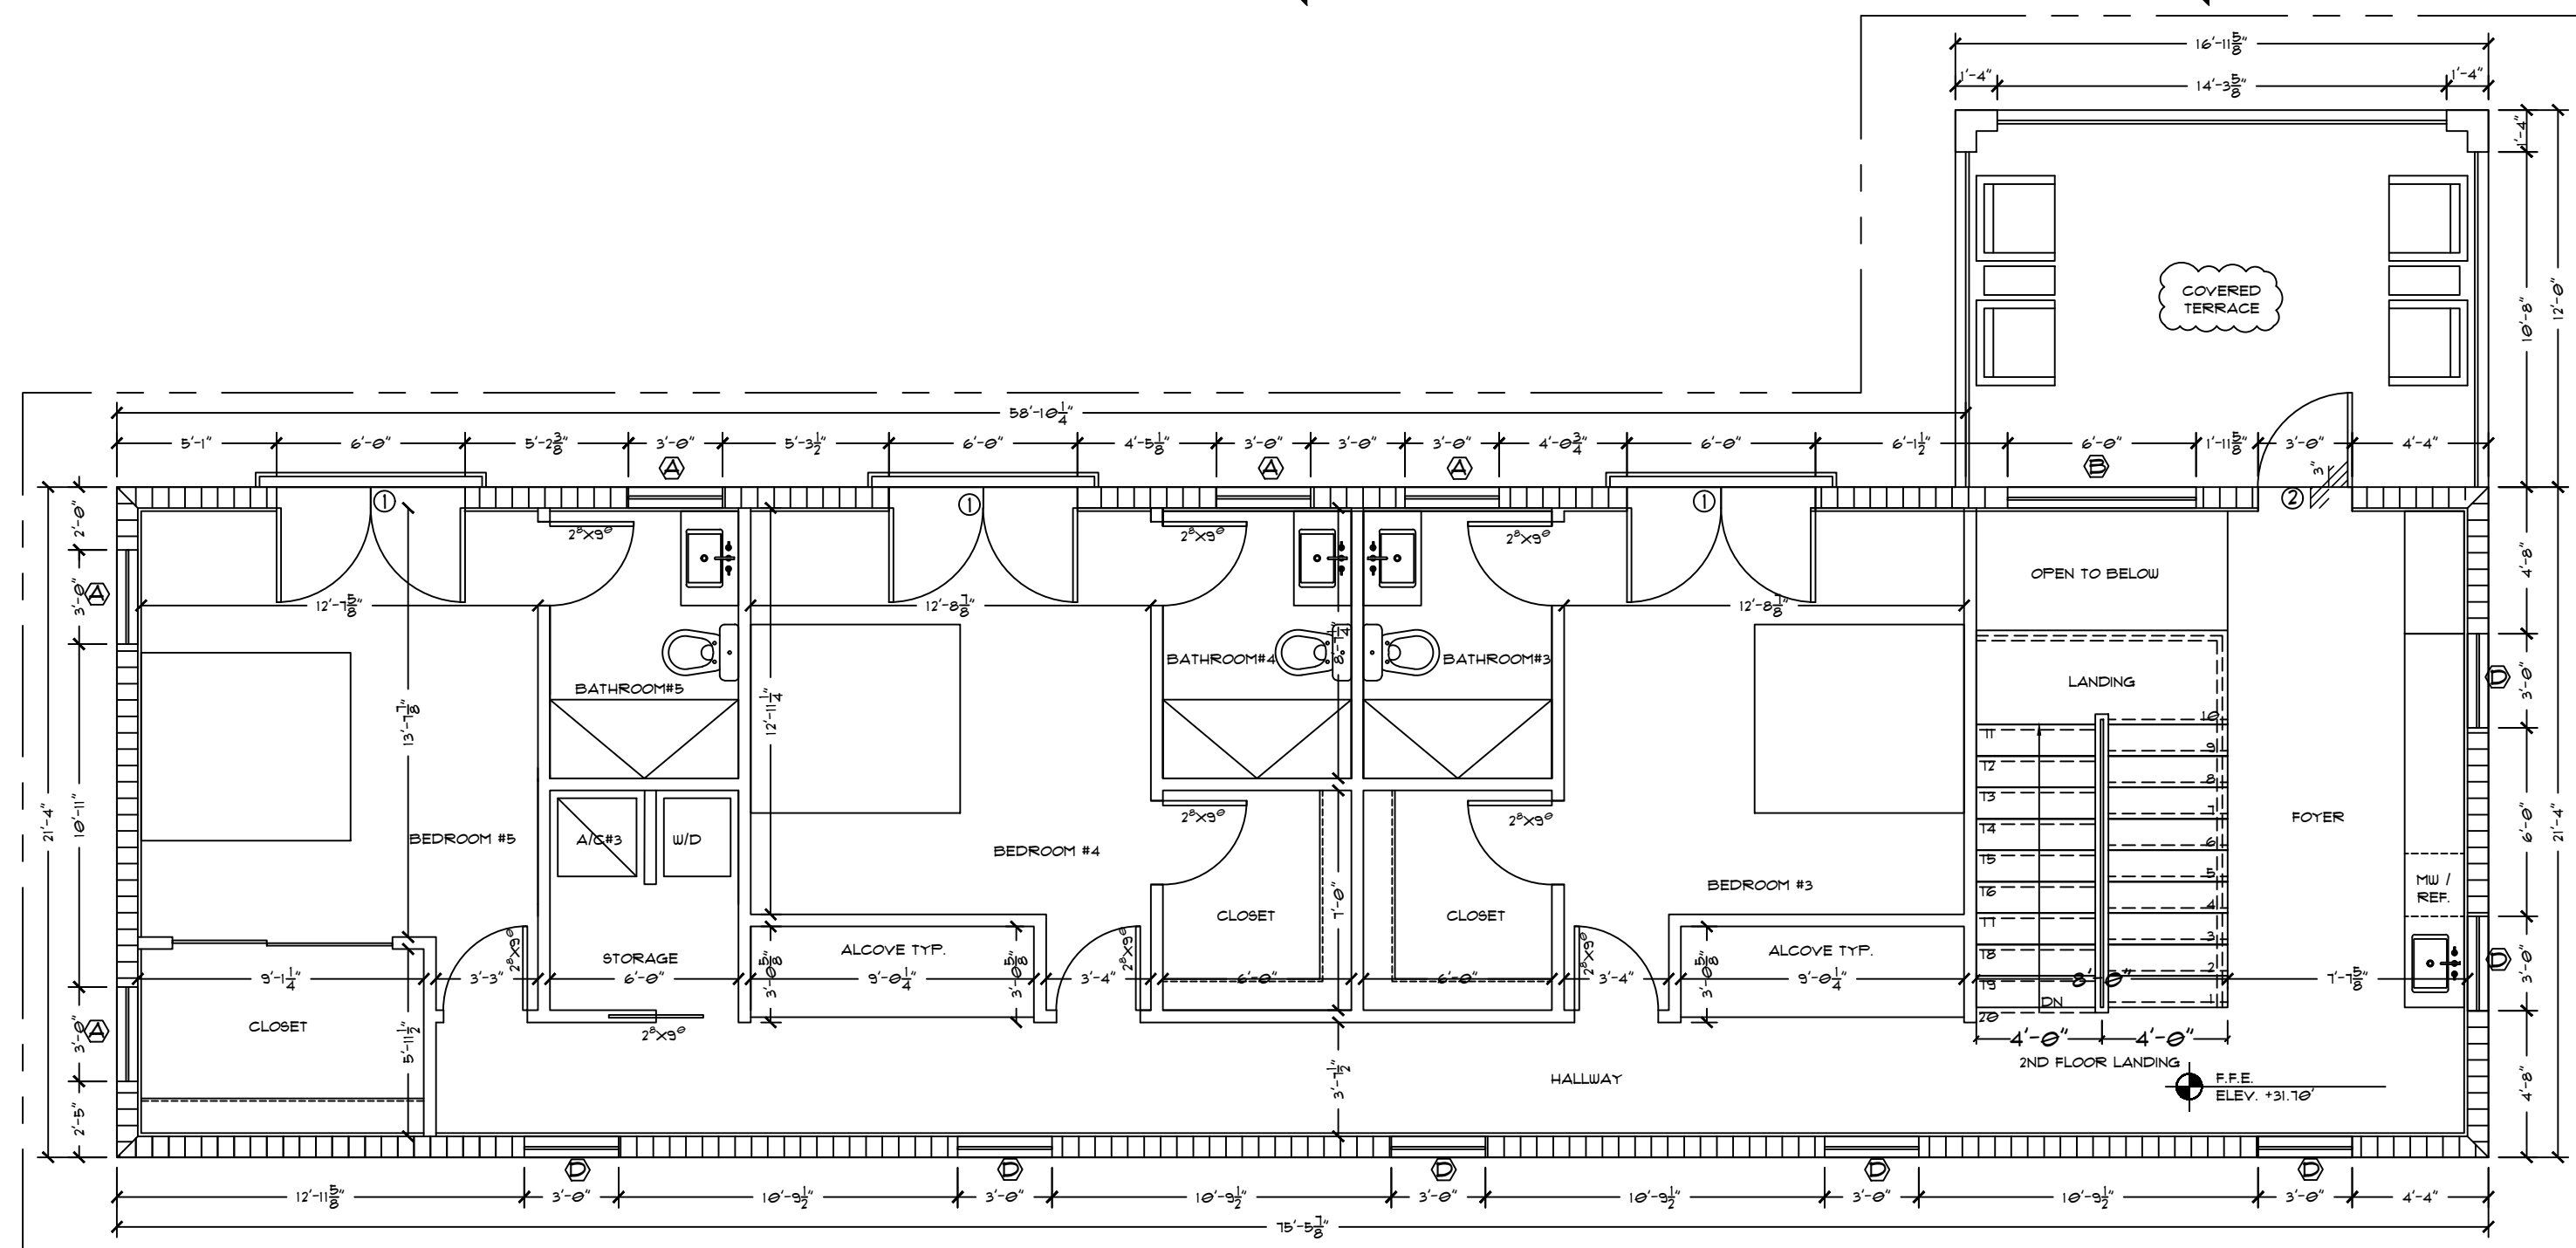

PROPOSED SECOND FLOOR PLAN
SCALE: 3/16" = 1'-0"