


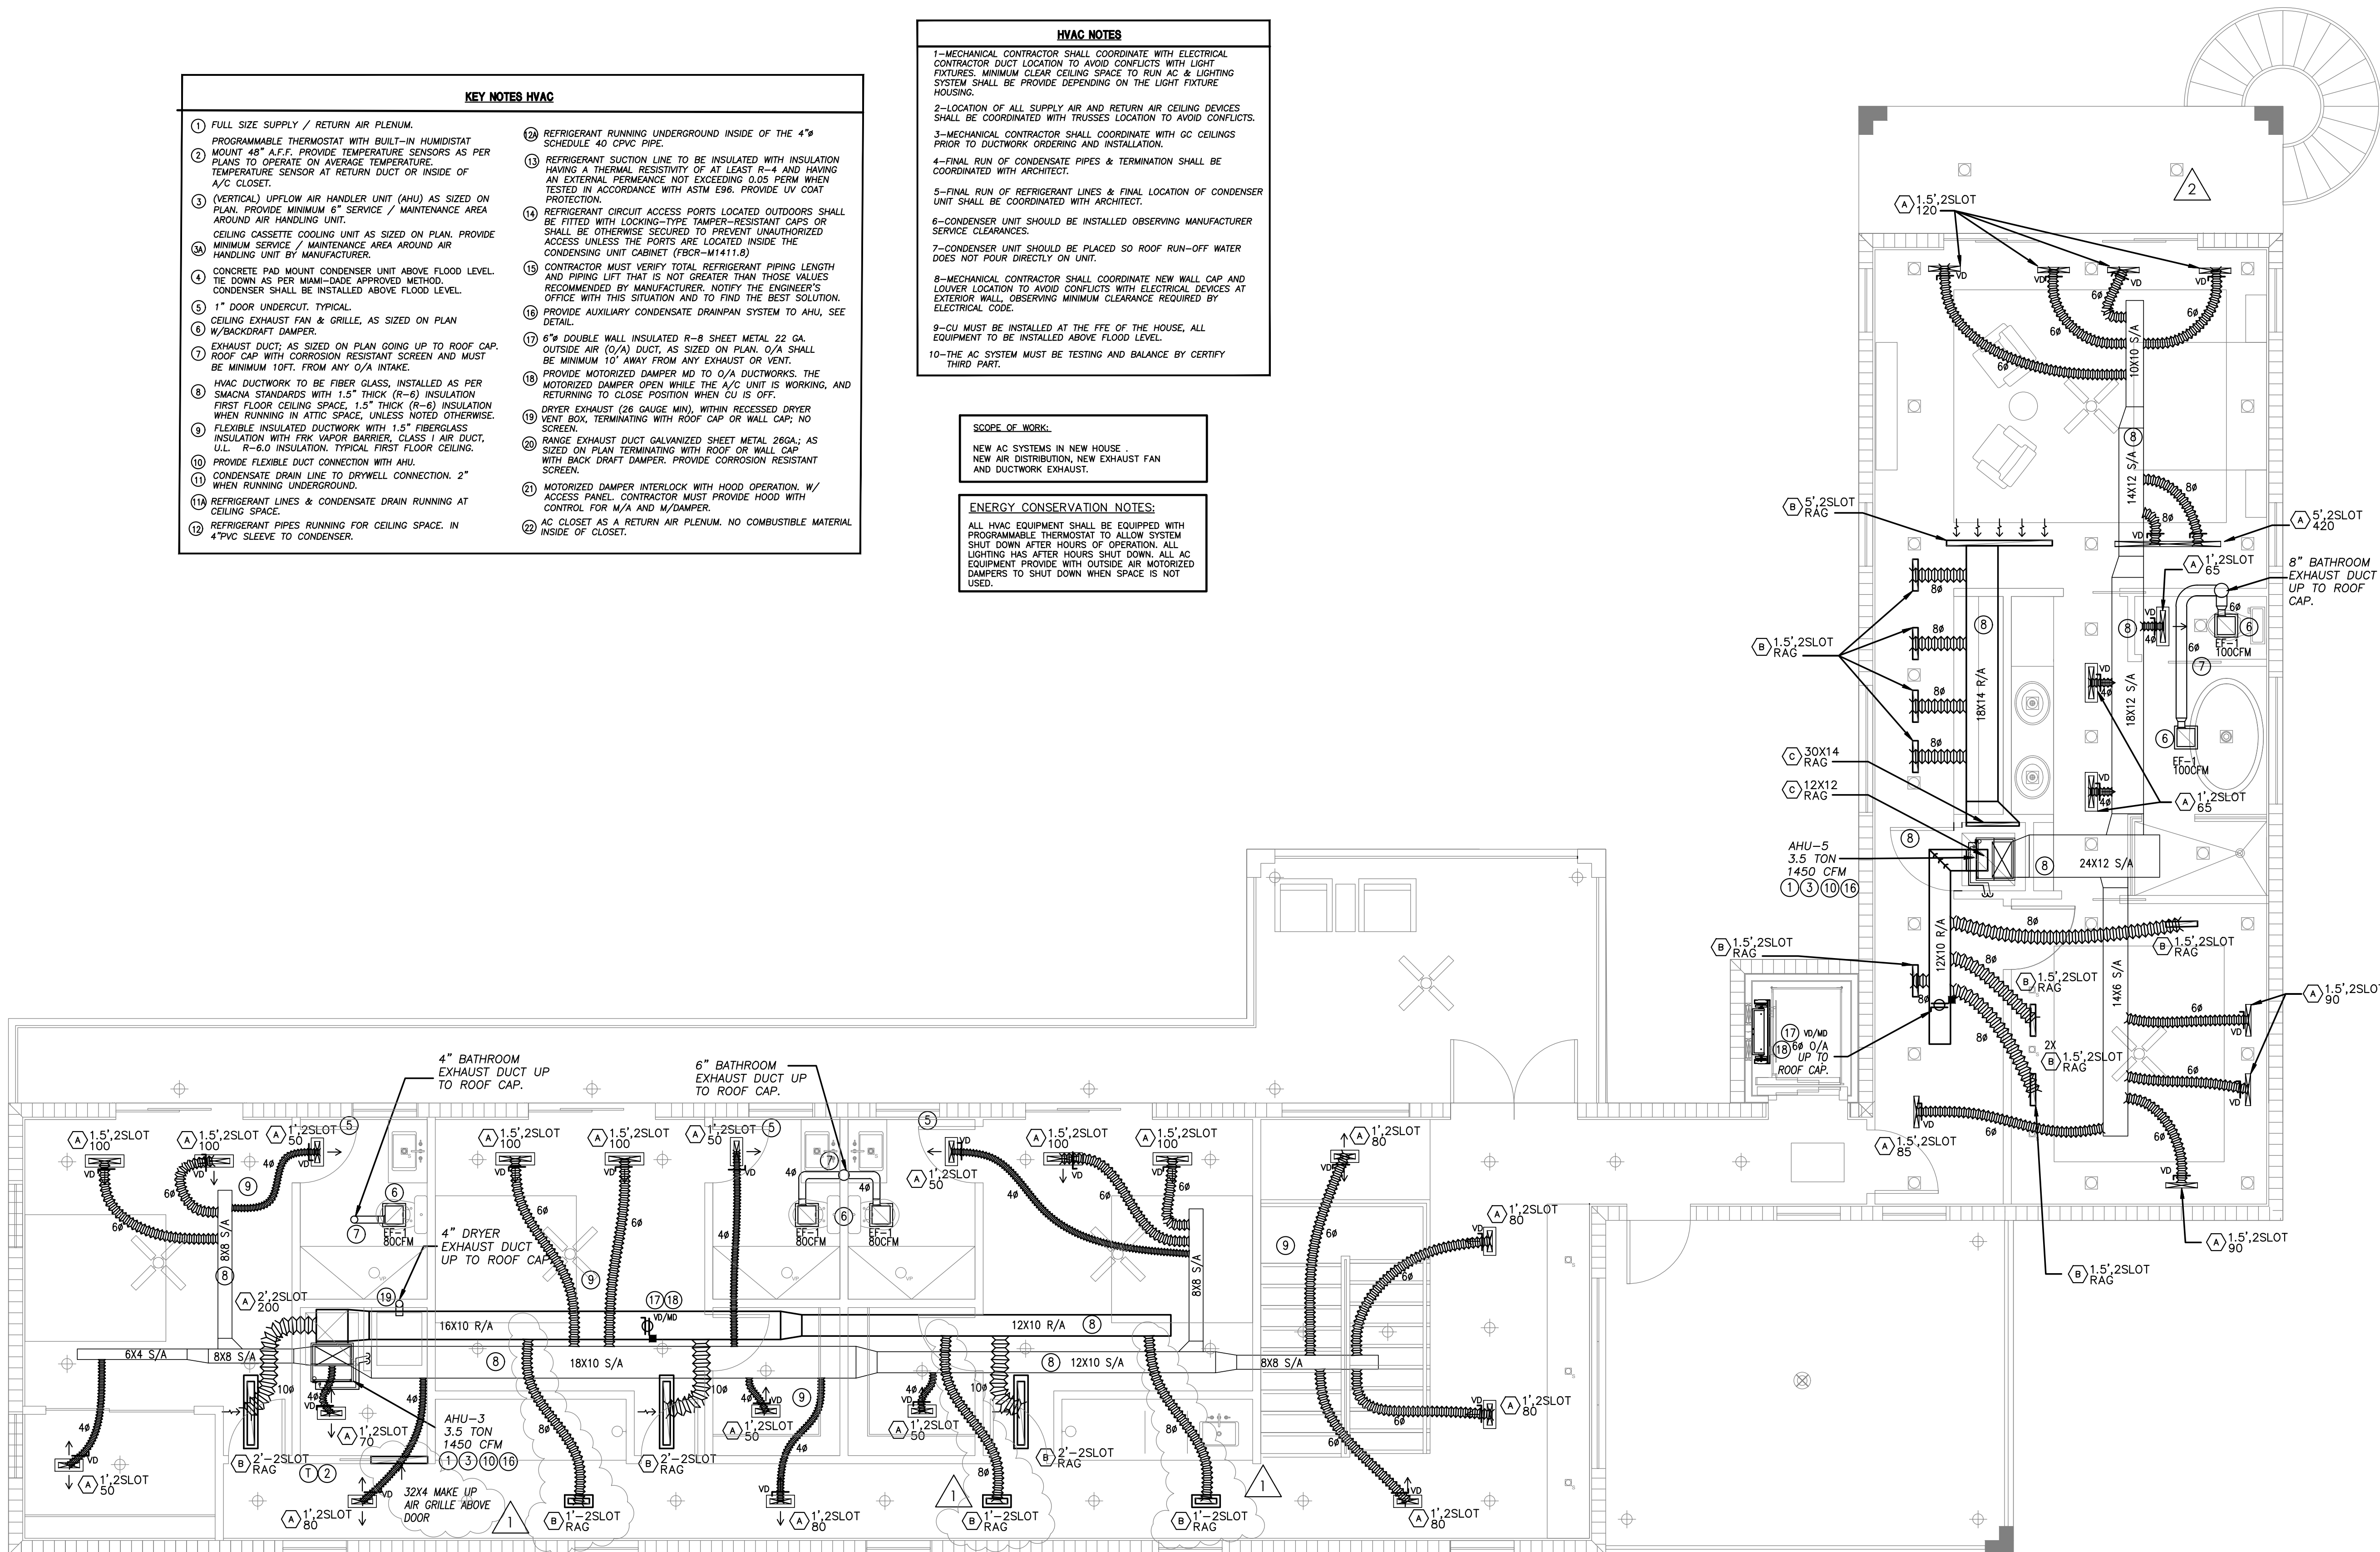

MECHANICAL SECOND FLOOR PLAN
SCALE: 1/4" = 1'-0"

2 NEW SHEET