
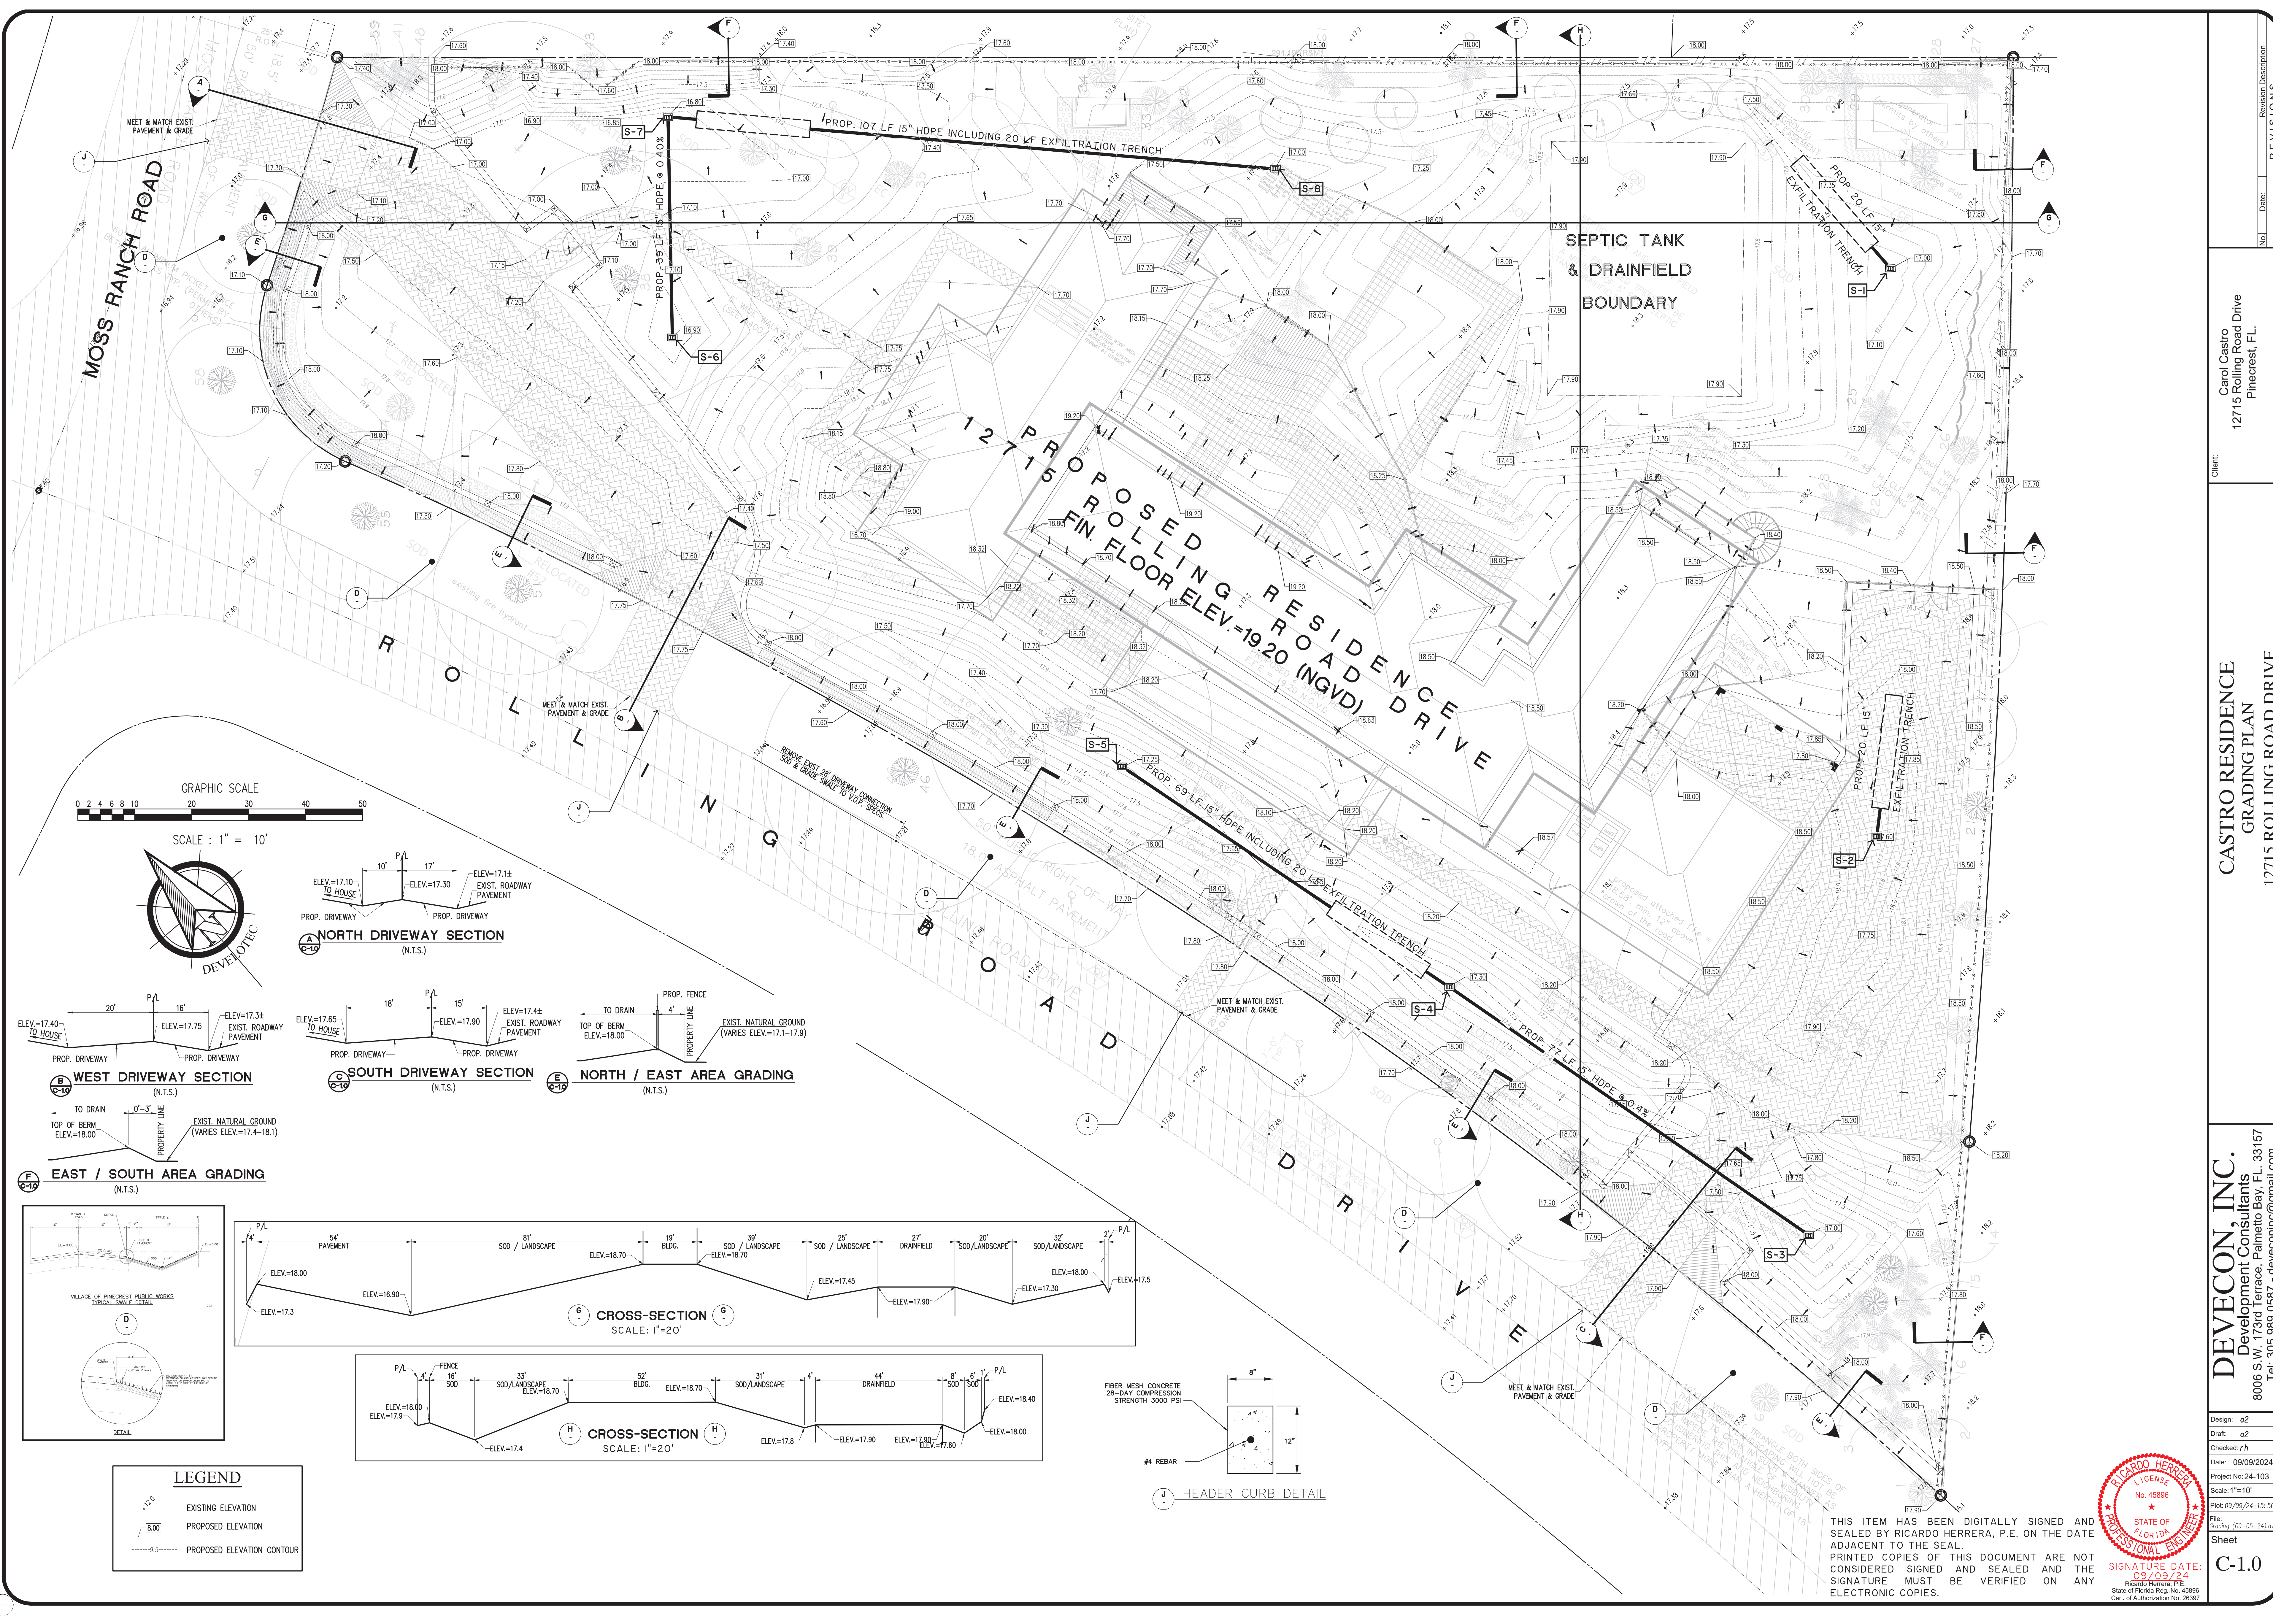
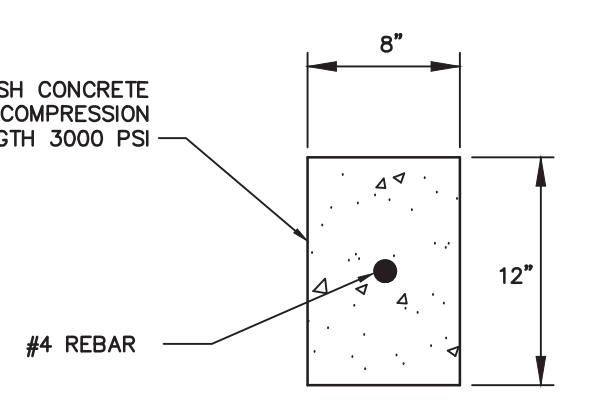
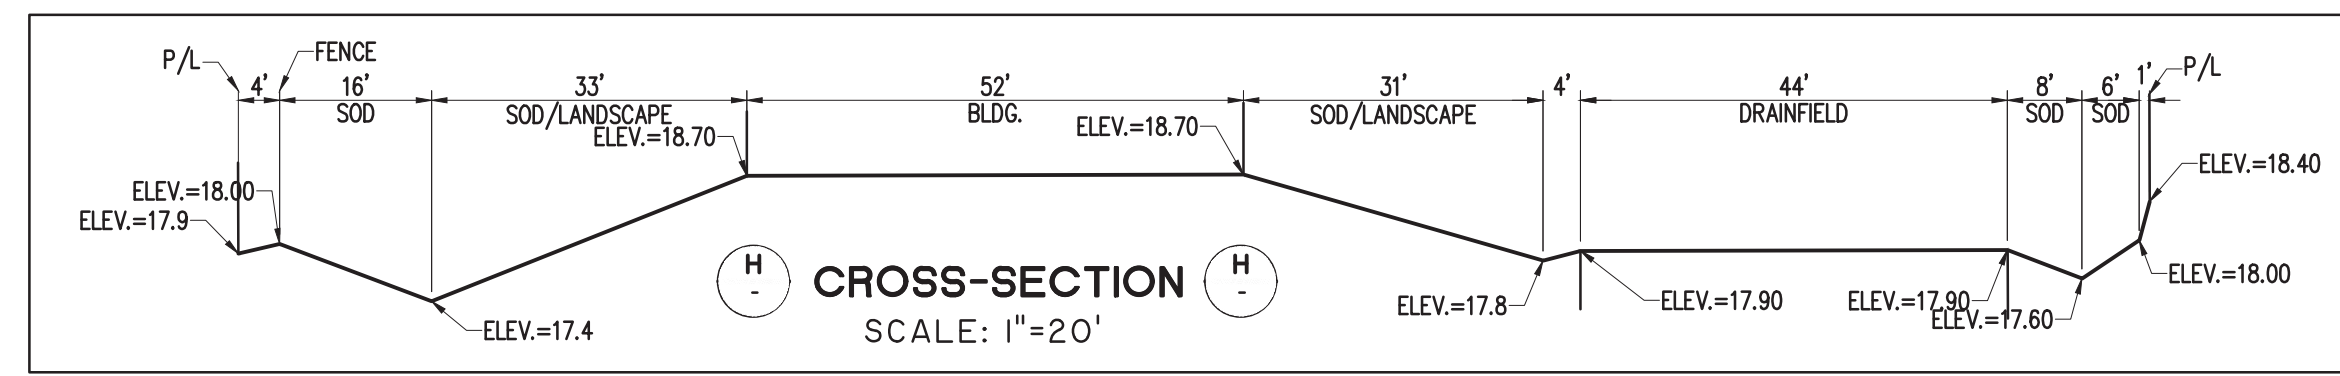
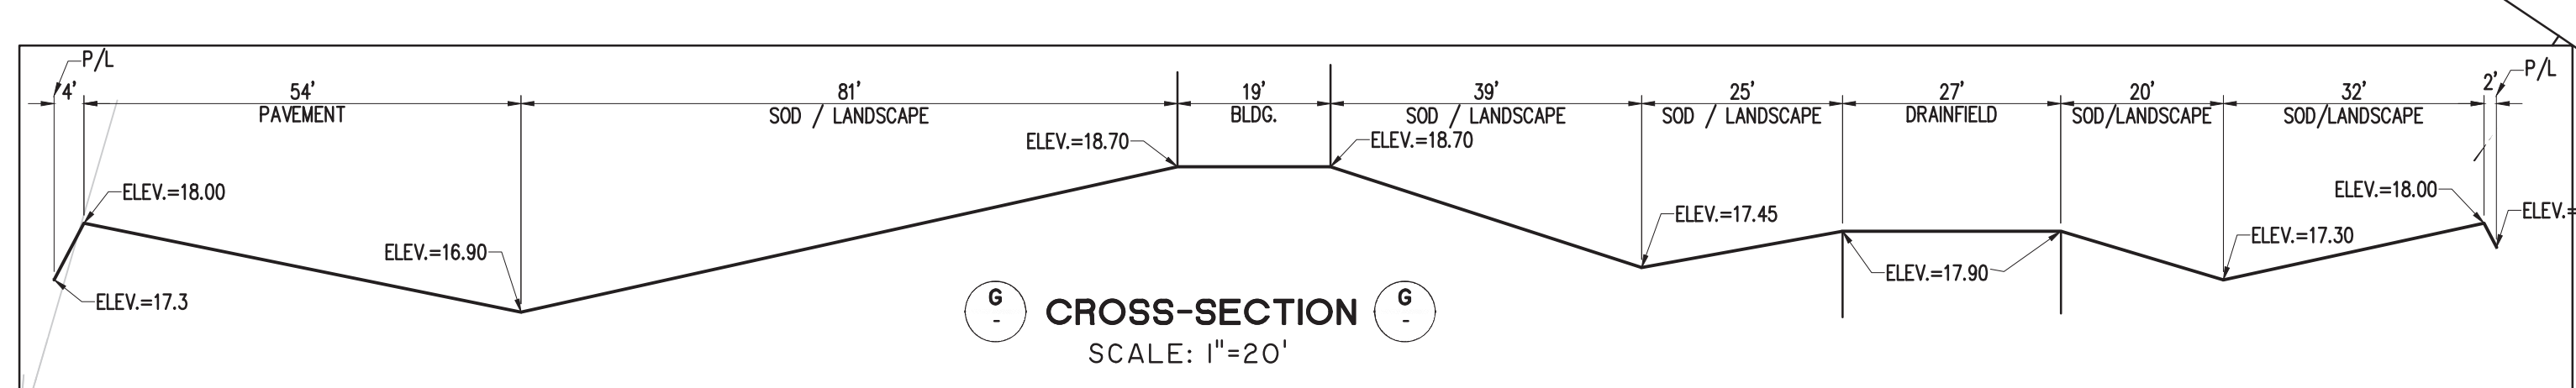
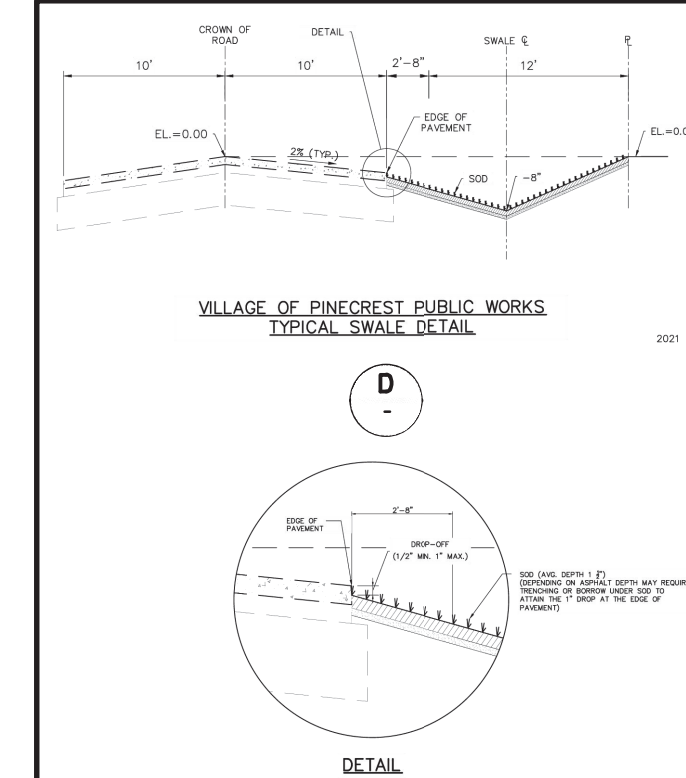
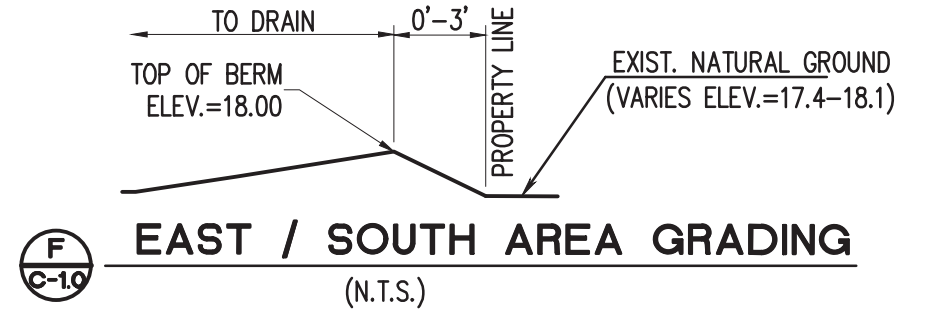
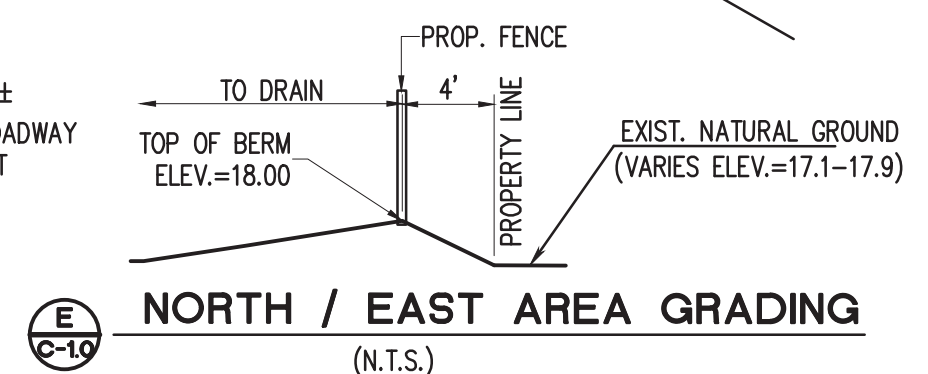
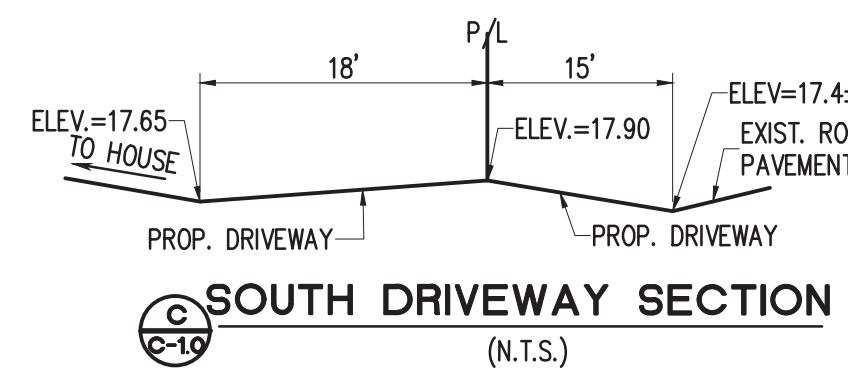
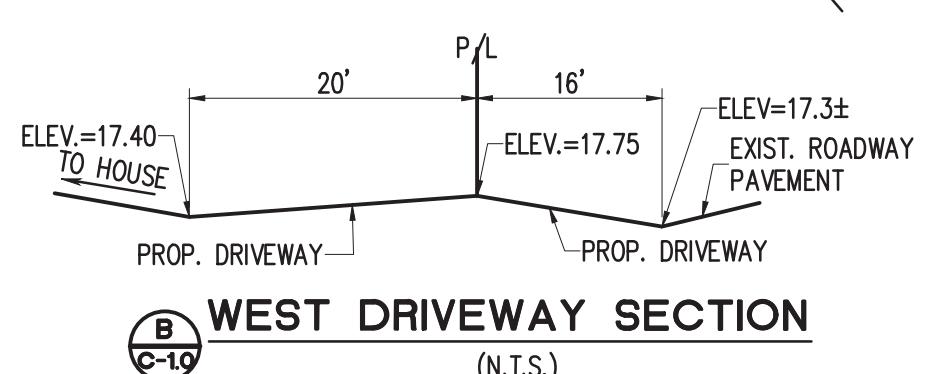
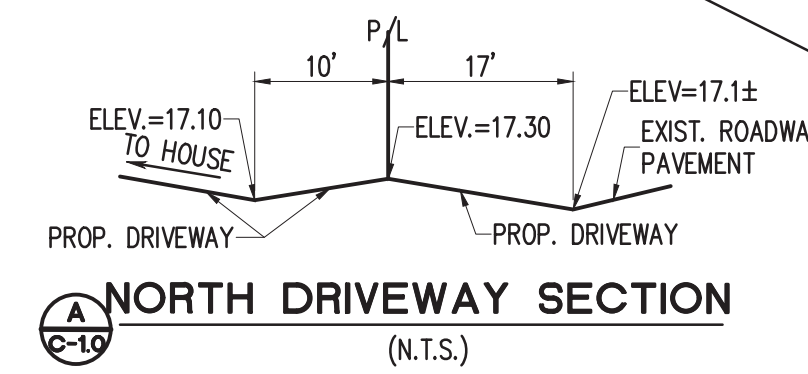


SCALE : 1" = 10'

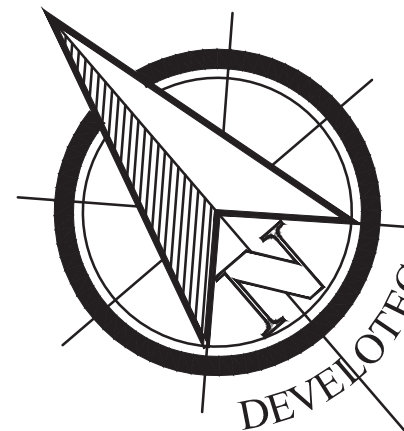

LEGEND	
	EXISTING ELEVATION
	PROPOSED ELEVATION
	PROPOSED ELEVATION CONTOUR

Client:
Carol Castro
12715 Rolling Road Drive
Pinecrest, FL

CASTRO RESIDENCE
GRADING PLAN
12715 ROLLING ROAD DRIVE

DEVECON, INC.
Development Consultants
8006 S.W. 173rd Terrace, Palmetto Bay, FL 33157
Tel: 305.989.0587 - deveconinc@gmail.com

No.	Date	Revision Description
REVISIONS		

Design: a2
Draft: a2
Checked: rh
Date: 09/09/2024
Project No: 24-103
Scale: 1"=10'
Plot: 09/09/24-15:50
File: Castro (09-05-24).dwg
Sheet

C-1.0

SIGNATURE DATE: 09/09/24
Ricardo Herrera, P.E.
State of Florida Reg. No. 45896
Exp. of Authorization No. 26397

THIS ITEM HAS BEEN DIGITALLY SIGNED AND SEALED BY RICARDO HERRERA, P.E. ON THE DATE ADJACENT TO THE SEAL.
PRINTED COPIES OF THIS DOCUMENT ARE NOT CONSIDERED SIGNED AND SEALED AND THE SIGNATURE MUST BE VERIFIED ON ANY ELECTRONIC COPIES.