


REV	DATE	DESCRIPTION
0	10/03	BASED FOR BLDG DEPT REVIEW
1	3/3/23	REVISED AS SHOWN
2	3/3/24	REVISED AS SHOWN

SHEET NO.	REV
A-1021	2

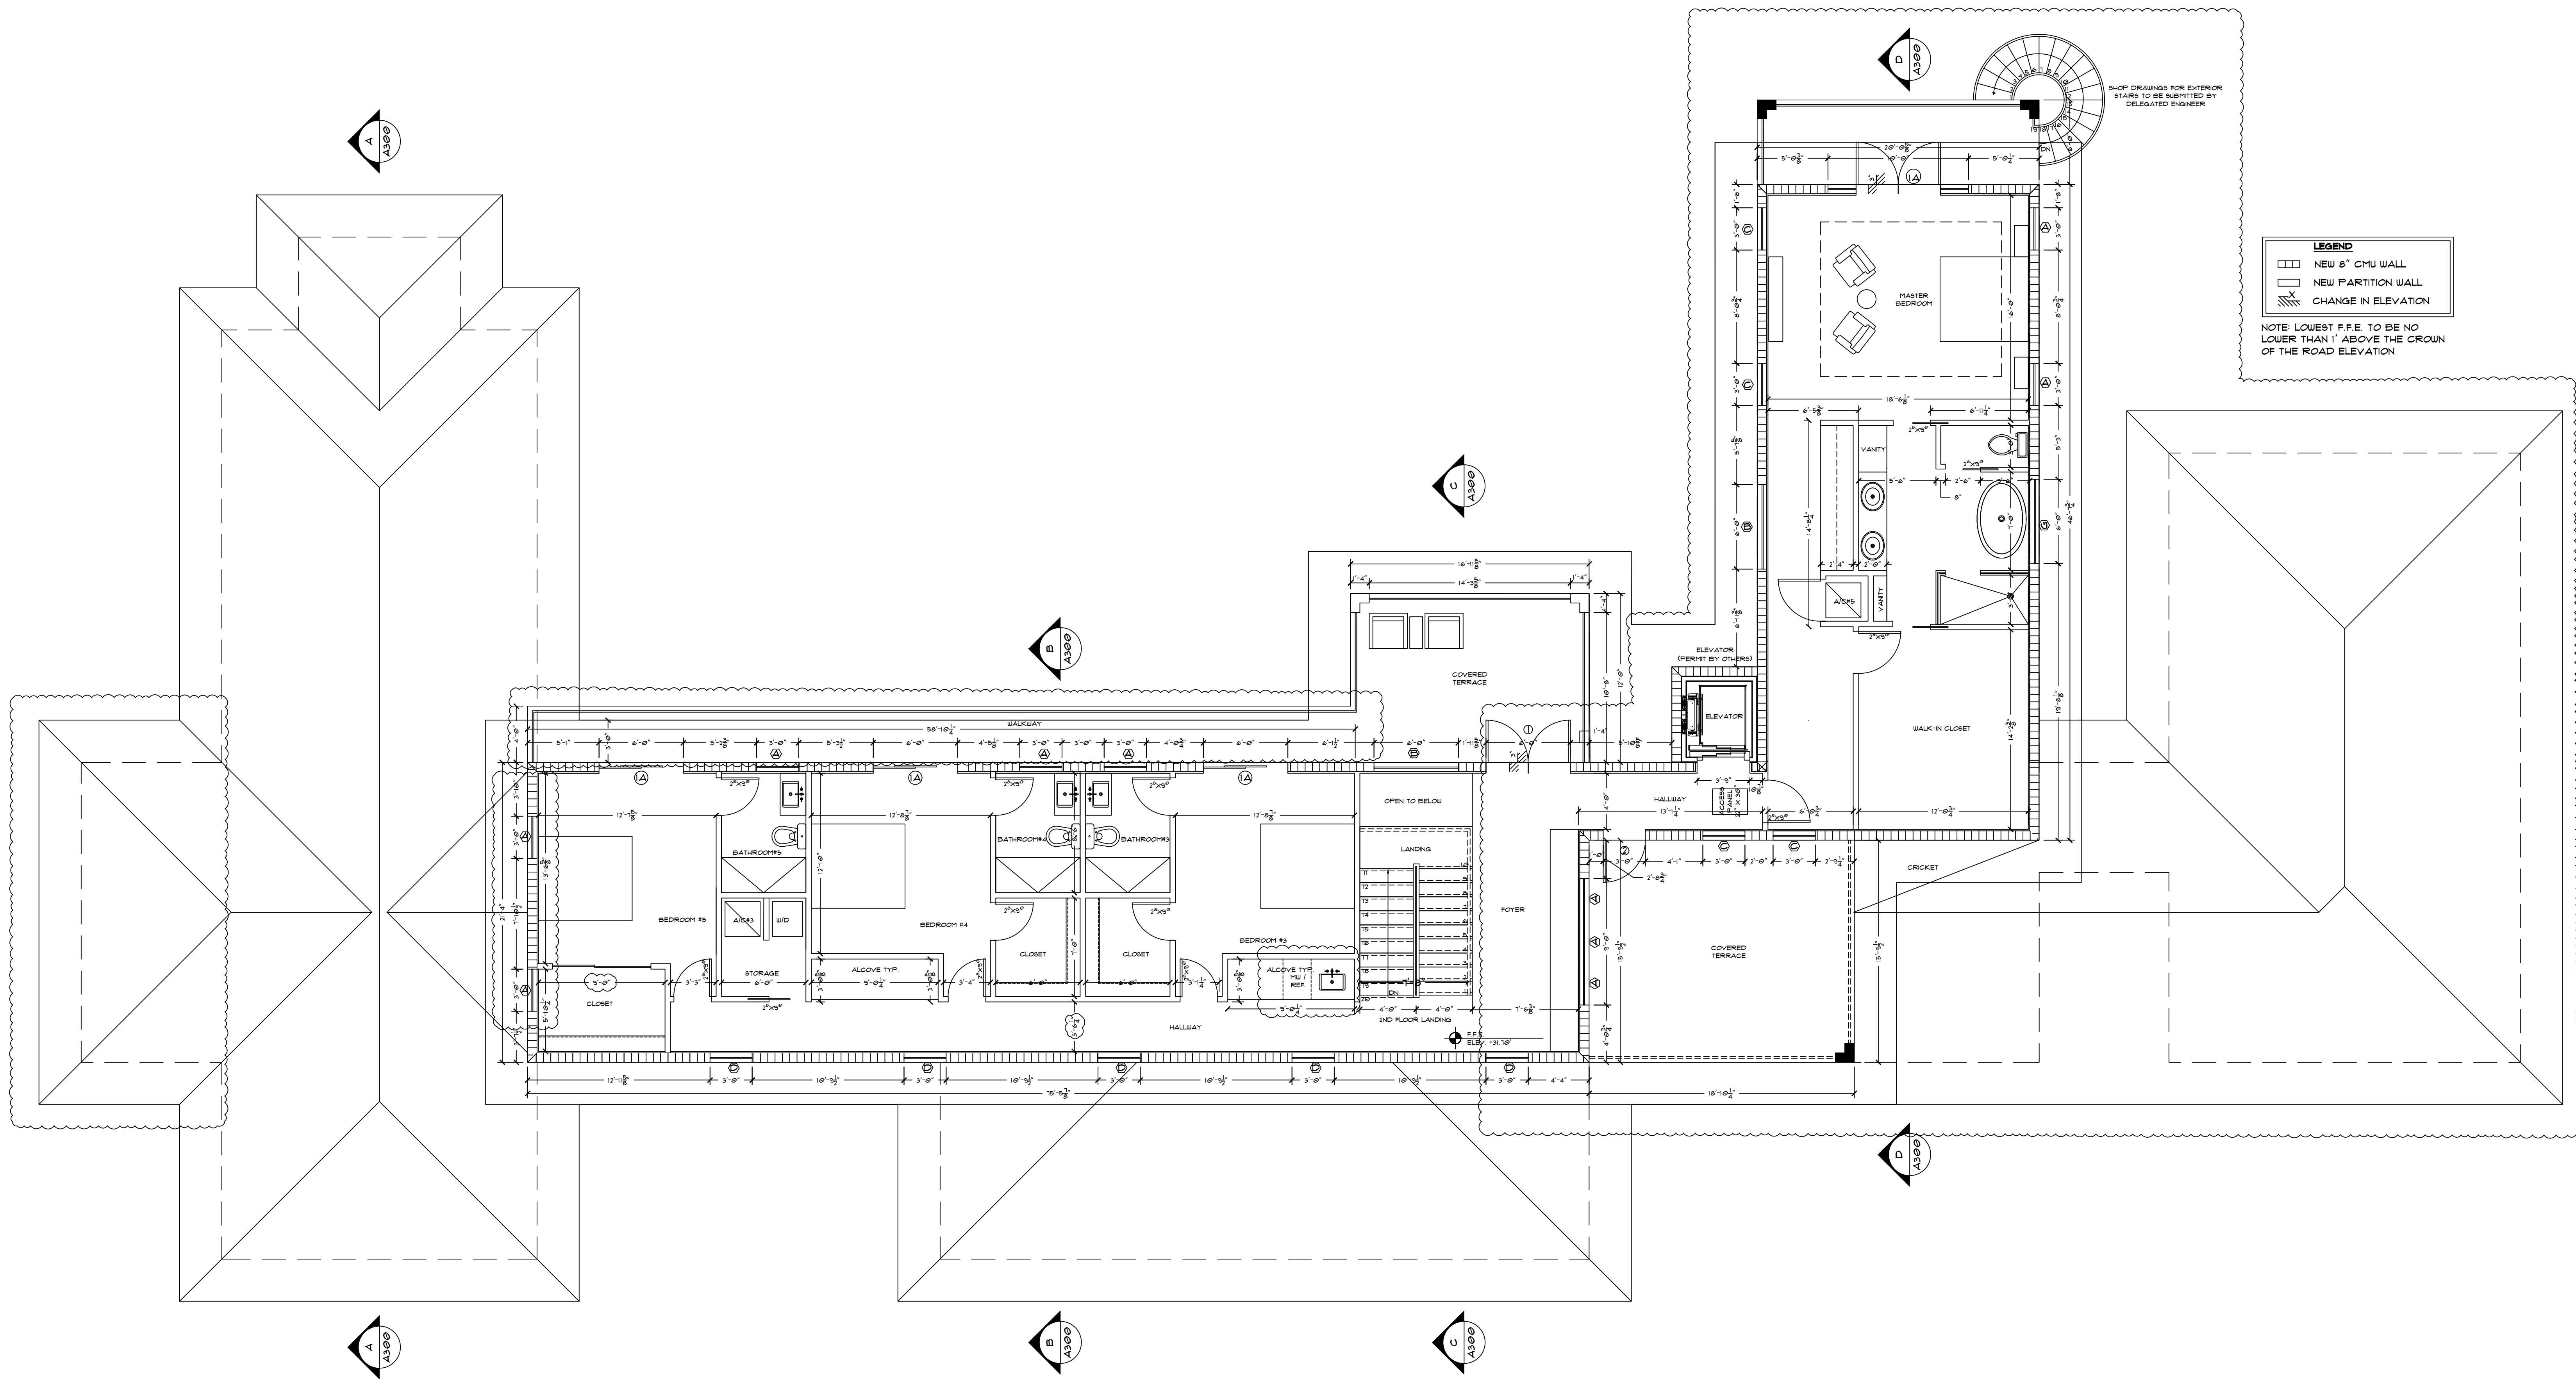

PROPOSED SECOND FLOOR PLAN
SCALE: 3/16" = 1'-0"