


REV	DATE	DESCRIPTION
0	07/24/22	ISSUED FOR IN-DOE PERM REVIEW
1	10/20/24	REVISED AS SHOWN

SHEET NO.	REV
5-11	0

COLUMN SCHEDULE					
MARK	COLUMN TYPE	DIMENSIONS (IN)	REINFORCEMENT		REMARKS
			VERTICAL	HORIZONTAL	
C1	CONCRETE	8" X 12"	(4) #6	#3 @ 8" O.C.	
C2	CONCRETE	16" X 16" X 8"	(8) #6	#3 @ 8" O.C.	(2) #3 TIES @ 8" O.C.
C3	CONCRETE	8" X 15 5/8"	(4) #6	#3 @ 8" O.C.	
C4	CONCRETE	8" X 16"	(4) #6	#3 @ 8" O.C.	
C5	CONCRETE	8" X 18 3/8"	(4) #6	#3 @ 8" O.C.	
C6	CONCRETE	8" X 23"	(6) #6	#3 @ 8" O.C.	#3 HARPINS @ CTR. BARS
C7	CONCRETE	8" X 36"	(8) #6	#3 @ 8" O.C.	#3 HARPINS @ CTR. BARS

FOUNDATION SCHEDULE								
MARK	FOOTING TYPE	TOP OF FOOTING BELOW GRADE ELEV. (N)	DEPTH (N)	WIDTH (N)	LENGTH (N)	REINFORCEMENT		REMARKS
						LONG.	LAT.	
UF-1	CONTINUOUS	12	12	24	CONT.	(3) #5	#5 @ 8"	
UF-2	CONTINUOUS	12	12	3'0"	CONT.	(3) #5	#5 @ 8"	
SF-1	SPREAD	12	12	5'4"	5'4"	(6) #5 E/W	T&B	
SF-2	SPREAD	12	12	6'5"	6'5"	(6) #5 E/W	T&B	
SF-3	SPREAD	12	15	5'6"	5'6"	(12) #5 E/W	T&B	
SF-4	SPREAD	12	12	3'6"	3'6"	(4) #5 E/W	T&B	

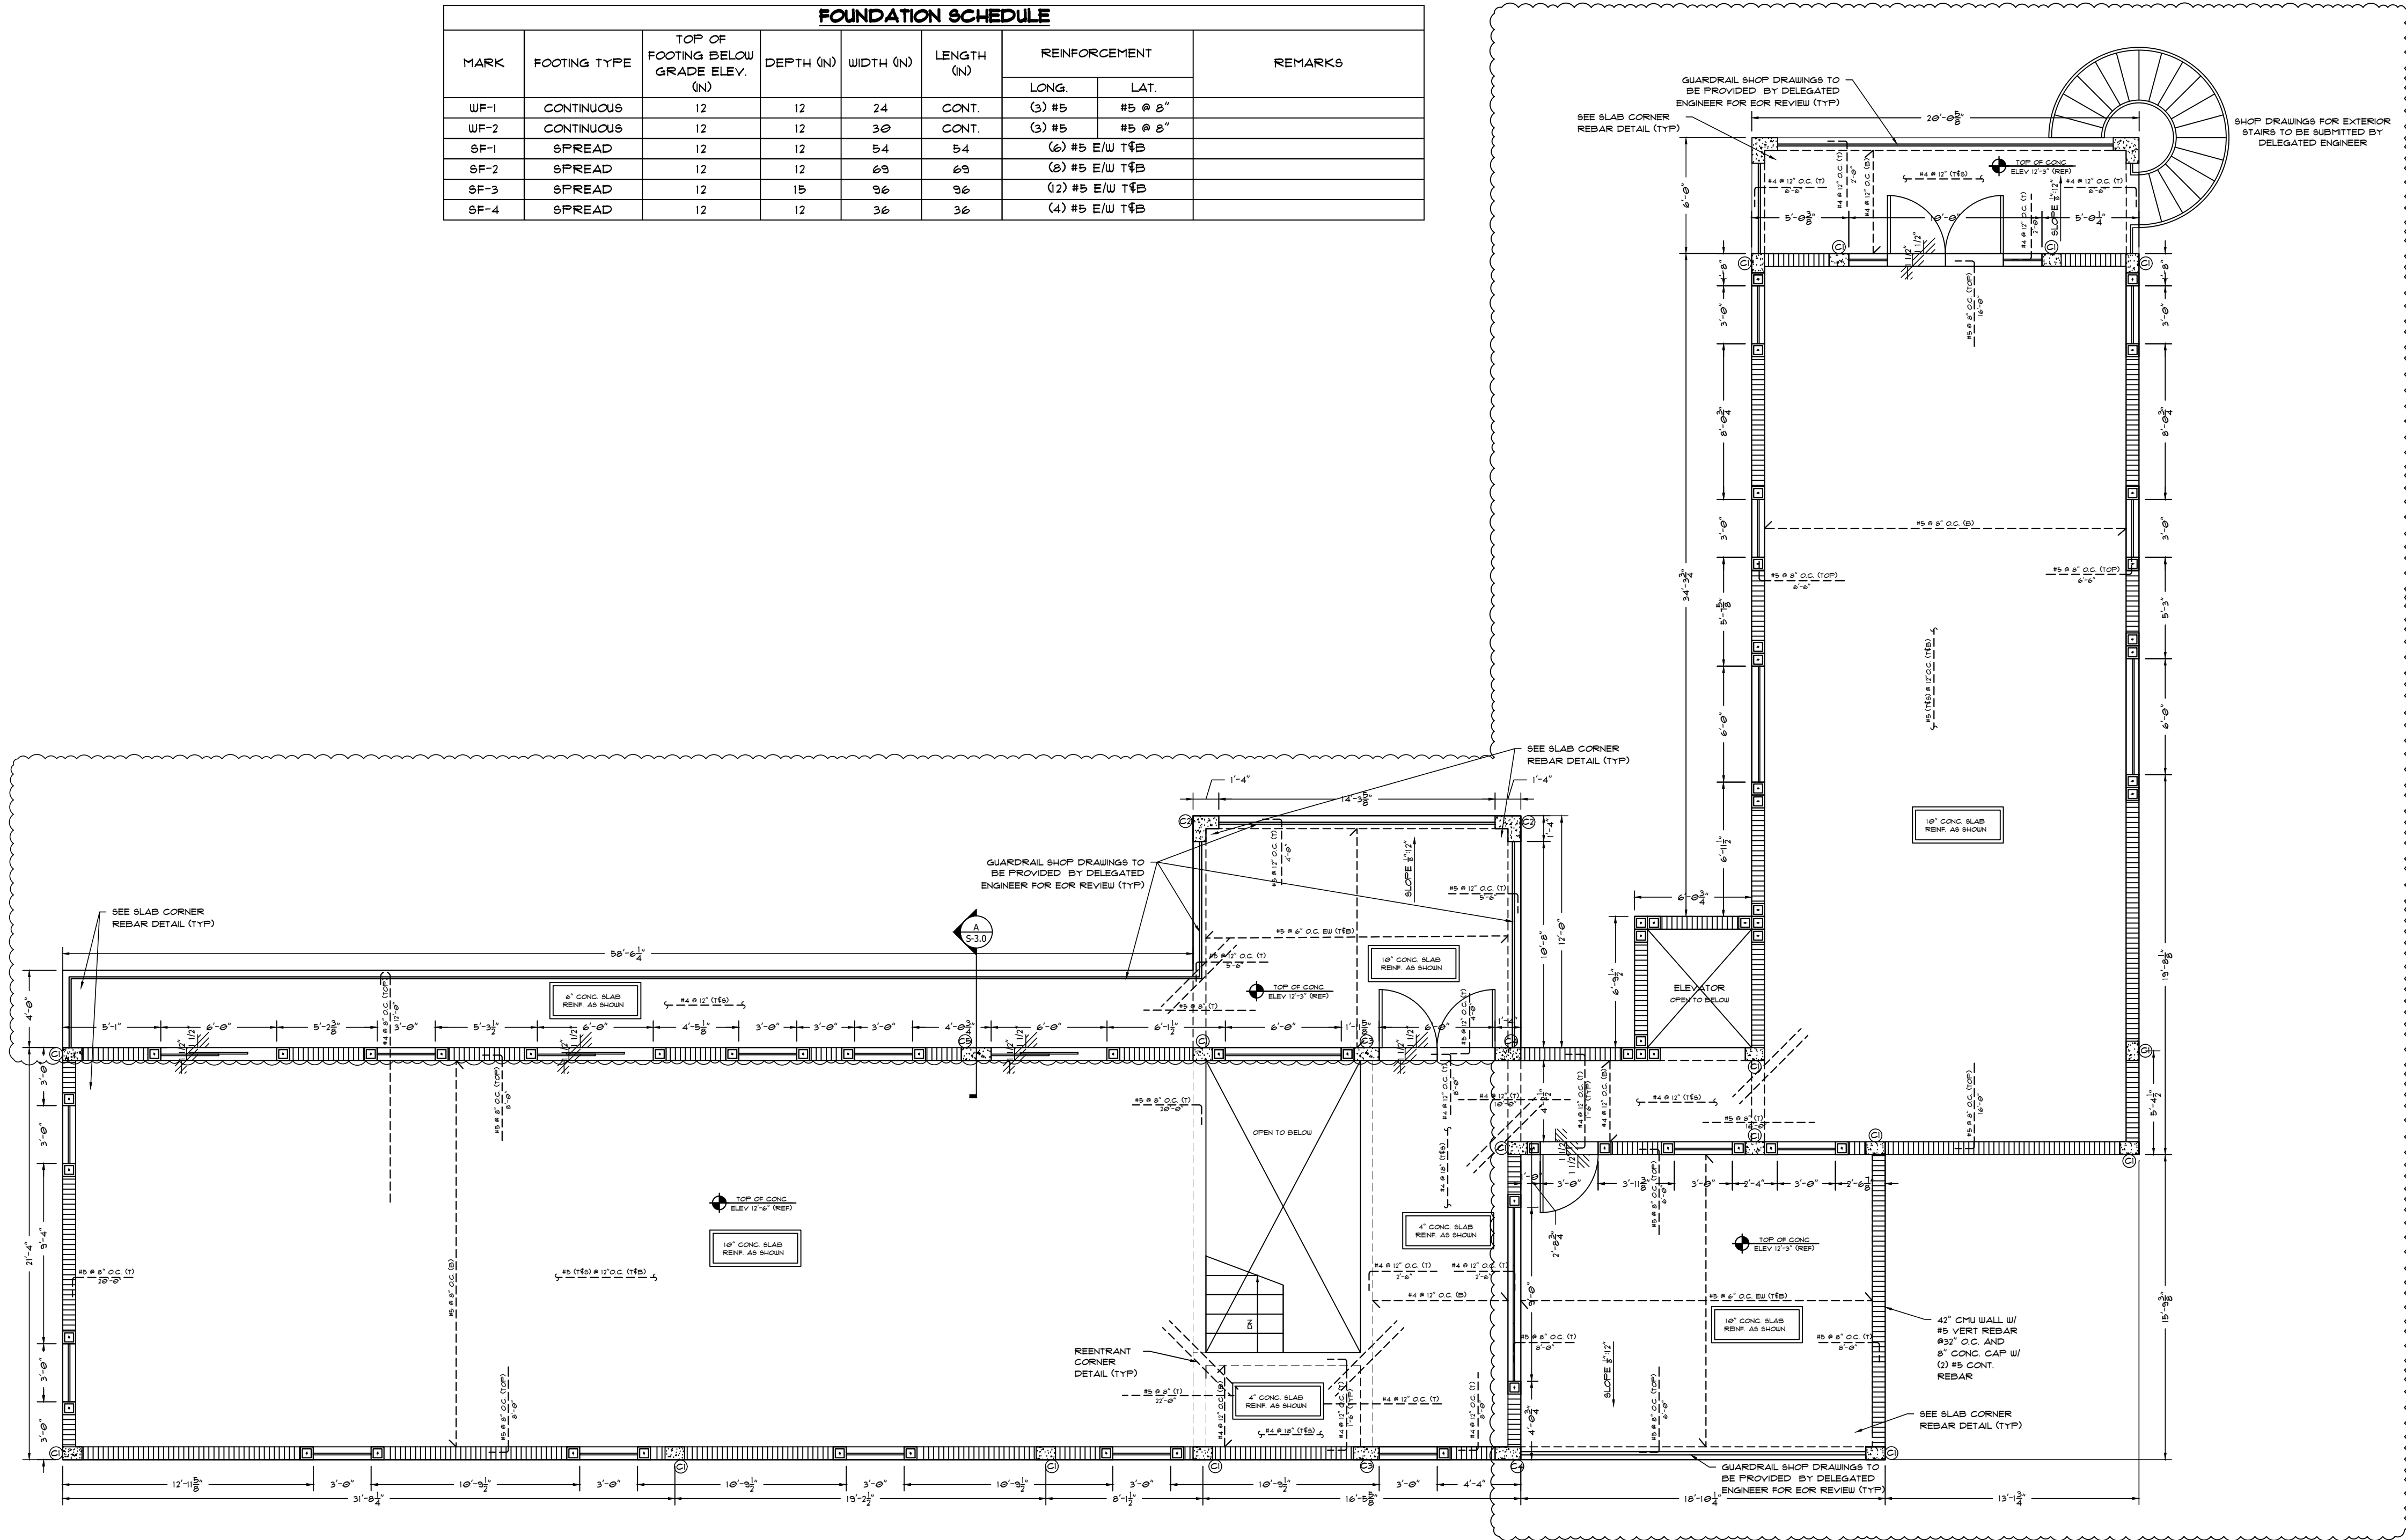

SECOND FLOOR FRAMING PLAN
SCALE: 3/16" = 1'-0"