


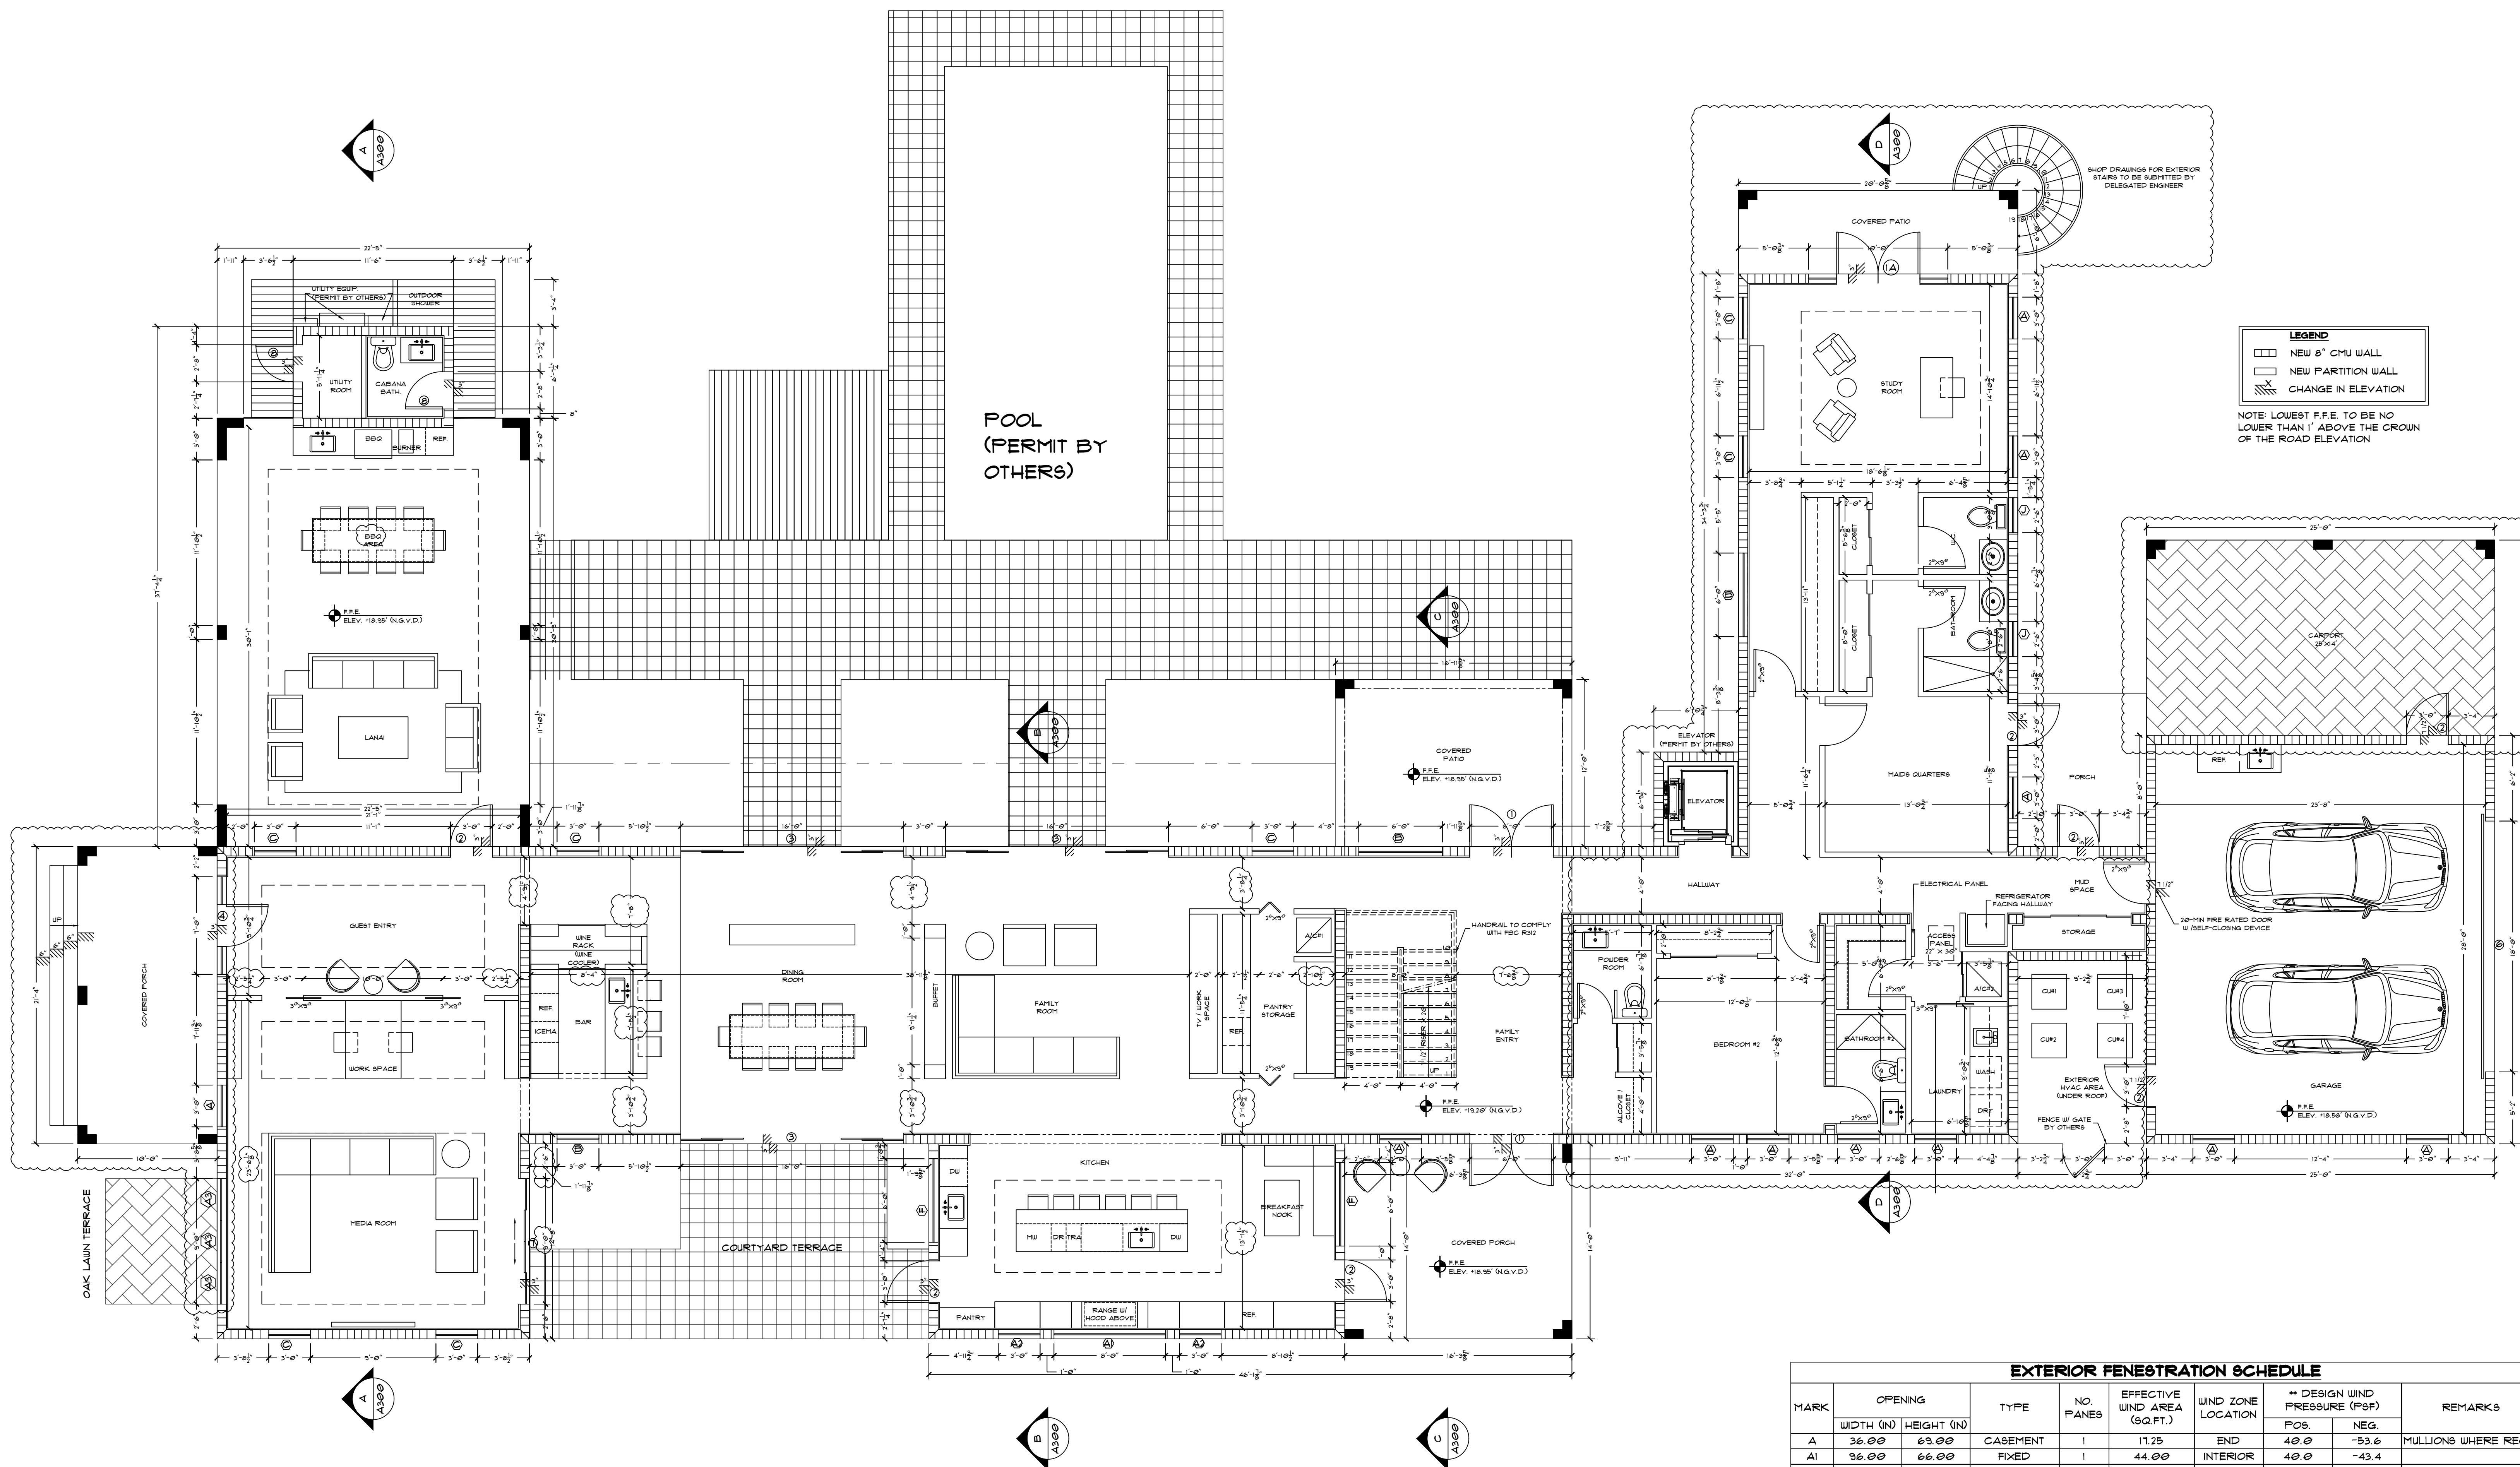

PROPOSED FIRST FLOOR PLAN
SCALE: 3/16" = 1'-0"

EXTERIOR FENESTRATION SCHEDULE									
MARK	OPENING		TYPE	NO. PANEES	EFFECTIVE WIND AREA (SQ. FT.)	WIND ZONE LOCATION	** DESIGN WIND PRESSURE (PSF)		REMARKS
	WIDTH (IN)	HEIGHT (IN)					POS.	NEG.	
A	36.00	63.00	CASEMENT	1	17.25	END	40.0	-53.6	MULLIONS WHERE REQ'D
A1	36.00	66.00	FIXED	1	44.00	INTERIOR	40.0	-43.4	
A2	36.00	66.00	FIXED	1	16.50	INTERIOR	40.0	-43.4	
A3	36.00	102.00	FIXED	1	25.50	END	40.0	-53.6	MULLIONS WHERE REQ'D
B	12.00	108.00	FIXED	1	54.00	INTERIOR	40.0	-43.4	
C	36.00	108.00	FIXED	1	27.00	END	40.0	-53.6	
D	36.00	60.00	CASEMENT	1	15.00	INTERIOR	40.0	-43.4	
E	12.00	24.00	FIXED	1	12.00	INTERIOR	40.0	-43.4	
F	12.00	66.00	FIXED	1	33.00	INTERIOR	40.0	-43.4	
G	12.00	108.00	FIXED	1	54.00	INTERIOR	40.0	-43.4	
I	12.00	96.00	DOUBLE	2	24.00	INTERIOR	40.0	-43.4	
IA	12.00	96.00	DOUBLE	2	24.00	INTERIOR	40.0	-43.4	(2) 24" SIDELITES
2	36.00	96.00	SINGLE	1	24.00	END	40.0	-53.6	
3	192.00	96.00	SGD	4	32.00	INTERIOR	40.0	-43.4	
4	84.00	108.00	SINGLE	3	21.00	INTERIOR	40.0	-43.4	(2) 24" SIDELITES
5	144.00	96.00	SGD	4	24.00	INTERIOR	40.0	-43.4	
6	144.00	96.00	GARAGE	1	96.00	INTERIOR	40.0	-43.4	
T	108.00	108.00	SGD	4	20.25	END	40.0	-53.6	
8	32.00	108.00	SINGLE	1	24.00	END	40.0	-53.6	

** WIND LOADS TAKEN AT 60% FOR ASD, NO FURTHER REDUCTION ALLOWED.