


| REV | DATE   | DESCRIPTION                |
|-----|--------|----------------------------|
| 0   | 10/03  | BASED FOR PLSS DEPT REVIEW |
| 1   | 3/3/23 | REVISED AS SHOWN           |
| 2   | 9/3/24 | REVISED AS SHOWN           |

| SHEET NO. | REV |
|-----------|-----|
| A-102.1   | 2   |

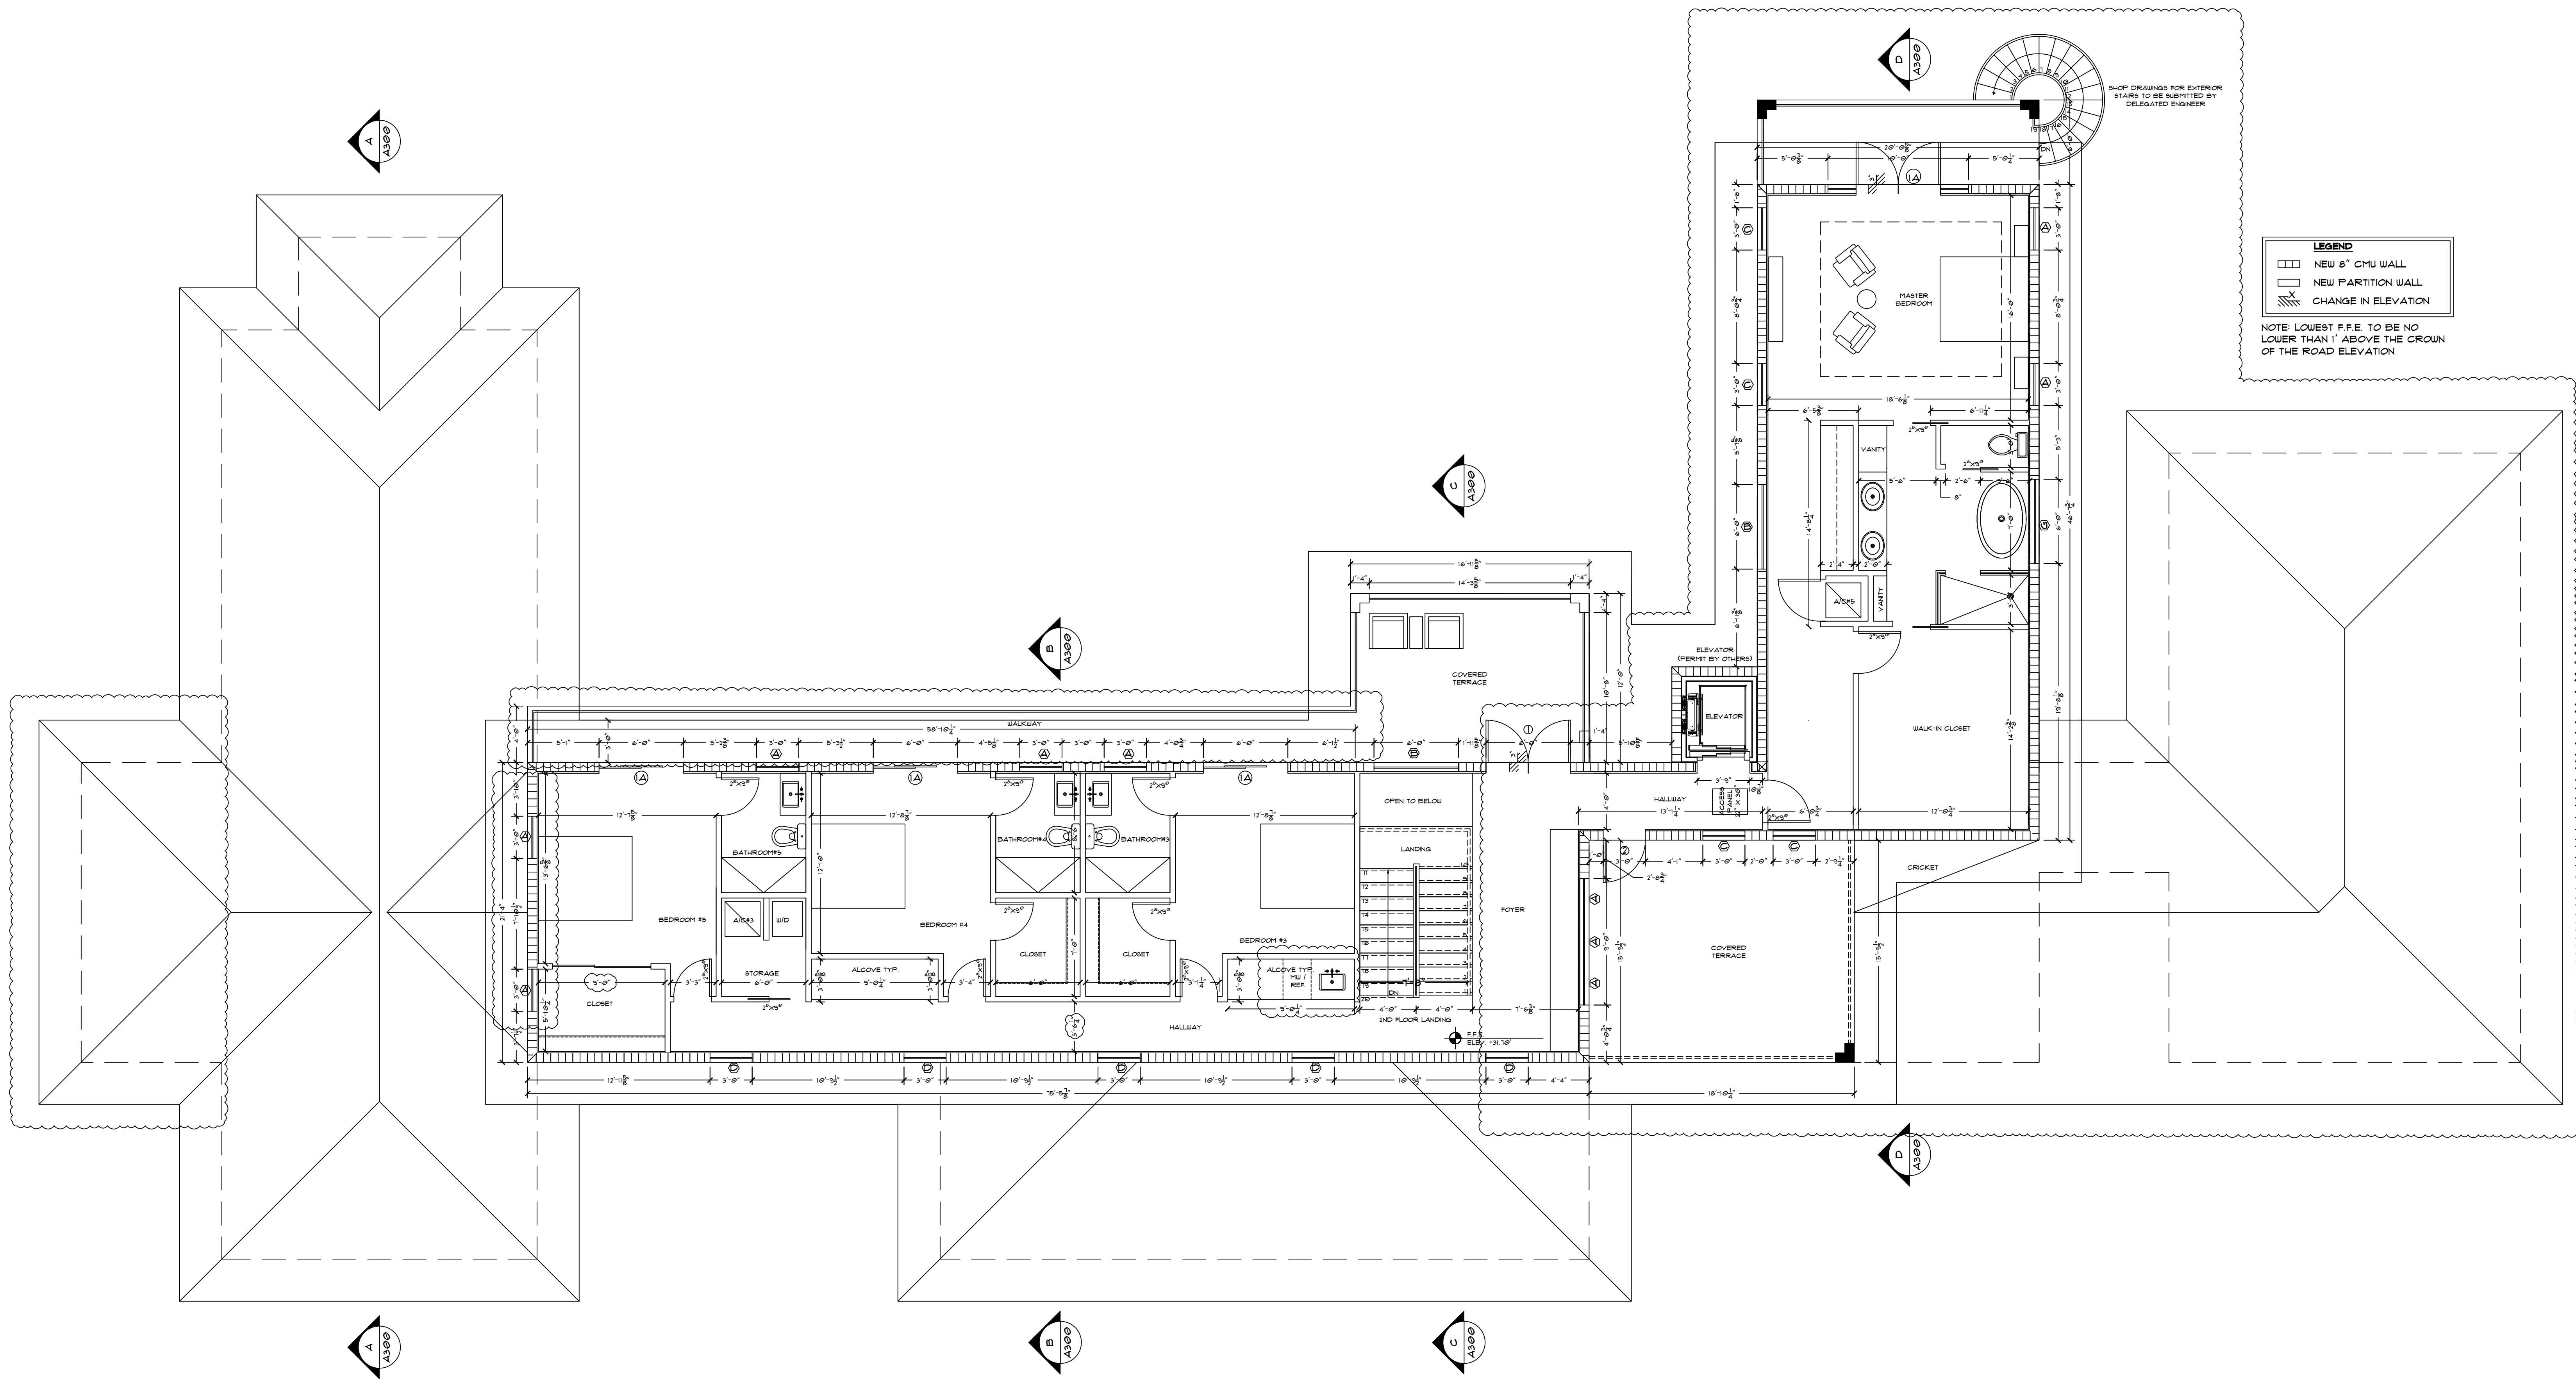

PROPOSED SECOND FLOOR PLAN  
SCALE: 3/16\"/>