

NOTES

LOCUS
ARCHITECTURE
INCORPORATED
500 South Dixie Highway, Suite 307
Coral Gables, Florida 33146
Tel (305) 740-0120
Email locus@locusarchitecture.net
License AR 13937

CONSULTANT(S)

NO.	REVISION/SUBMISSION	DATE
	OWNER REVIEW	04-08-24
	PERMIT SUBMITTAL	10-28-23

PROJECT

New 2-Story Residence:
6100 W Suburban Dr. Pinecrest, FL
33156

DRAWING


SEAL	SCALE
	DRAWN
	REVIEWED NDL
	PROJ. NO. 351

SHEET NO.
Nelson de
Leon
AR 13937 **S-5**




WEST ELEVATION

SCALE : 1/4"=1'-0"

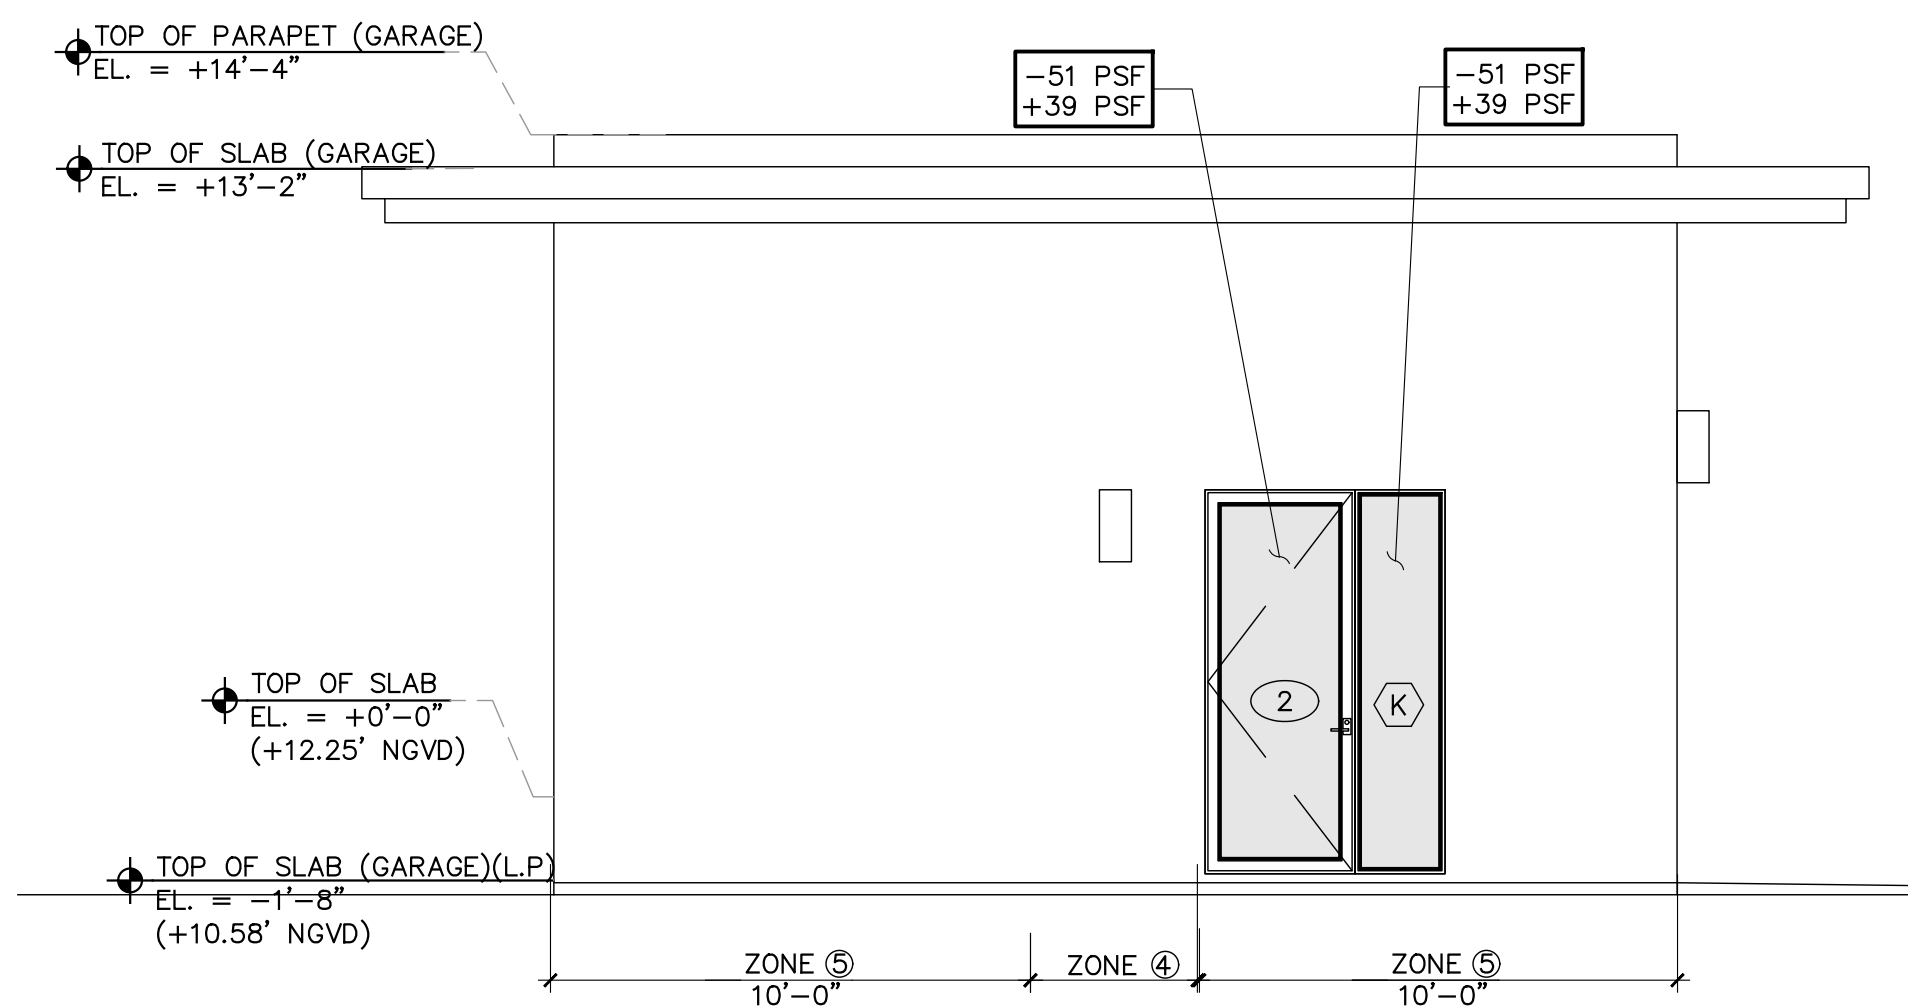


PARTIAL SOUTH ELEVATION (GARAGE)

SCALE : 1/4"=1'-0"

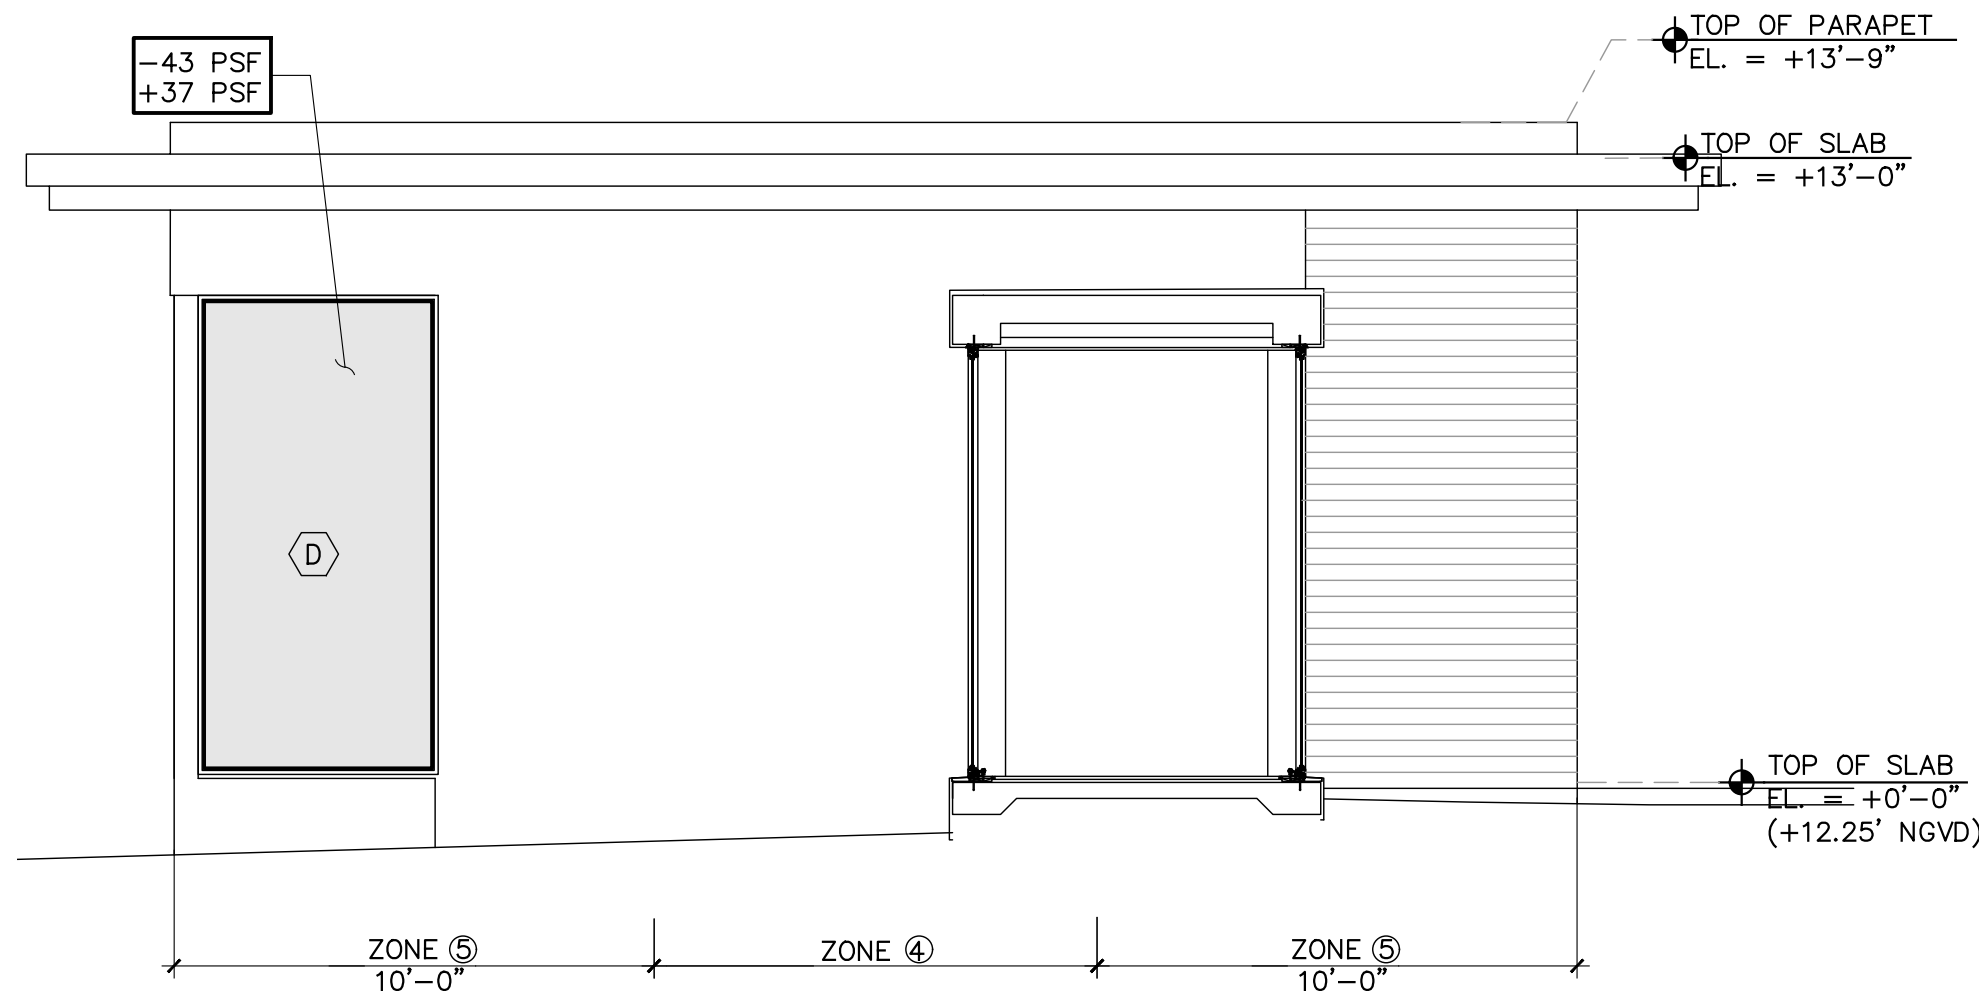


PARTIAL NORTH ELEVATION 1

SCALE : 1/4"=1'-0"

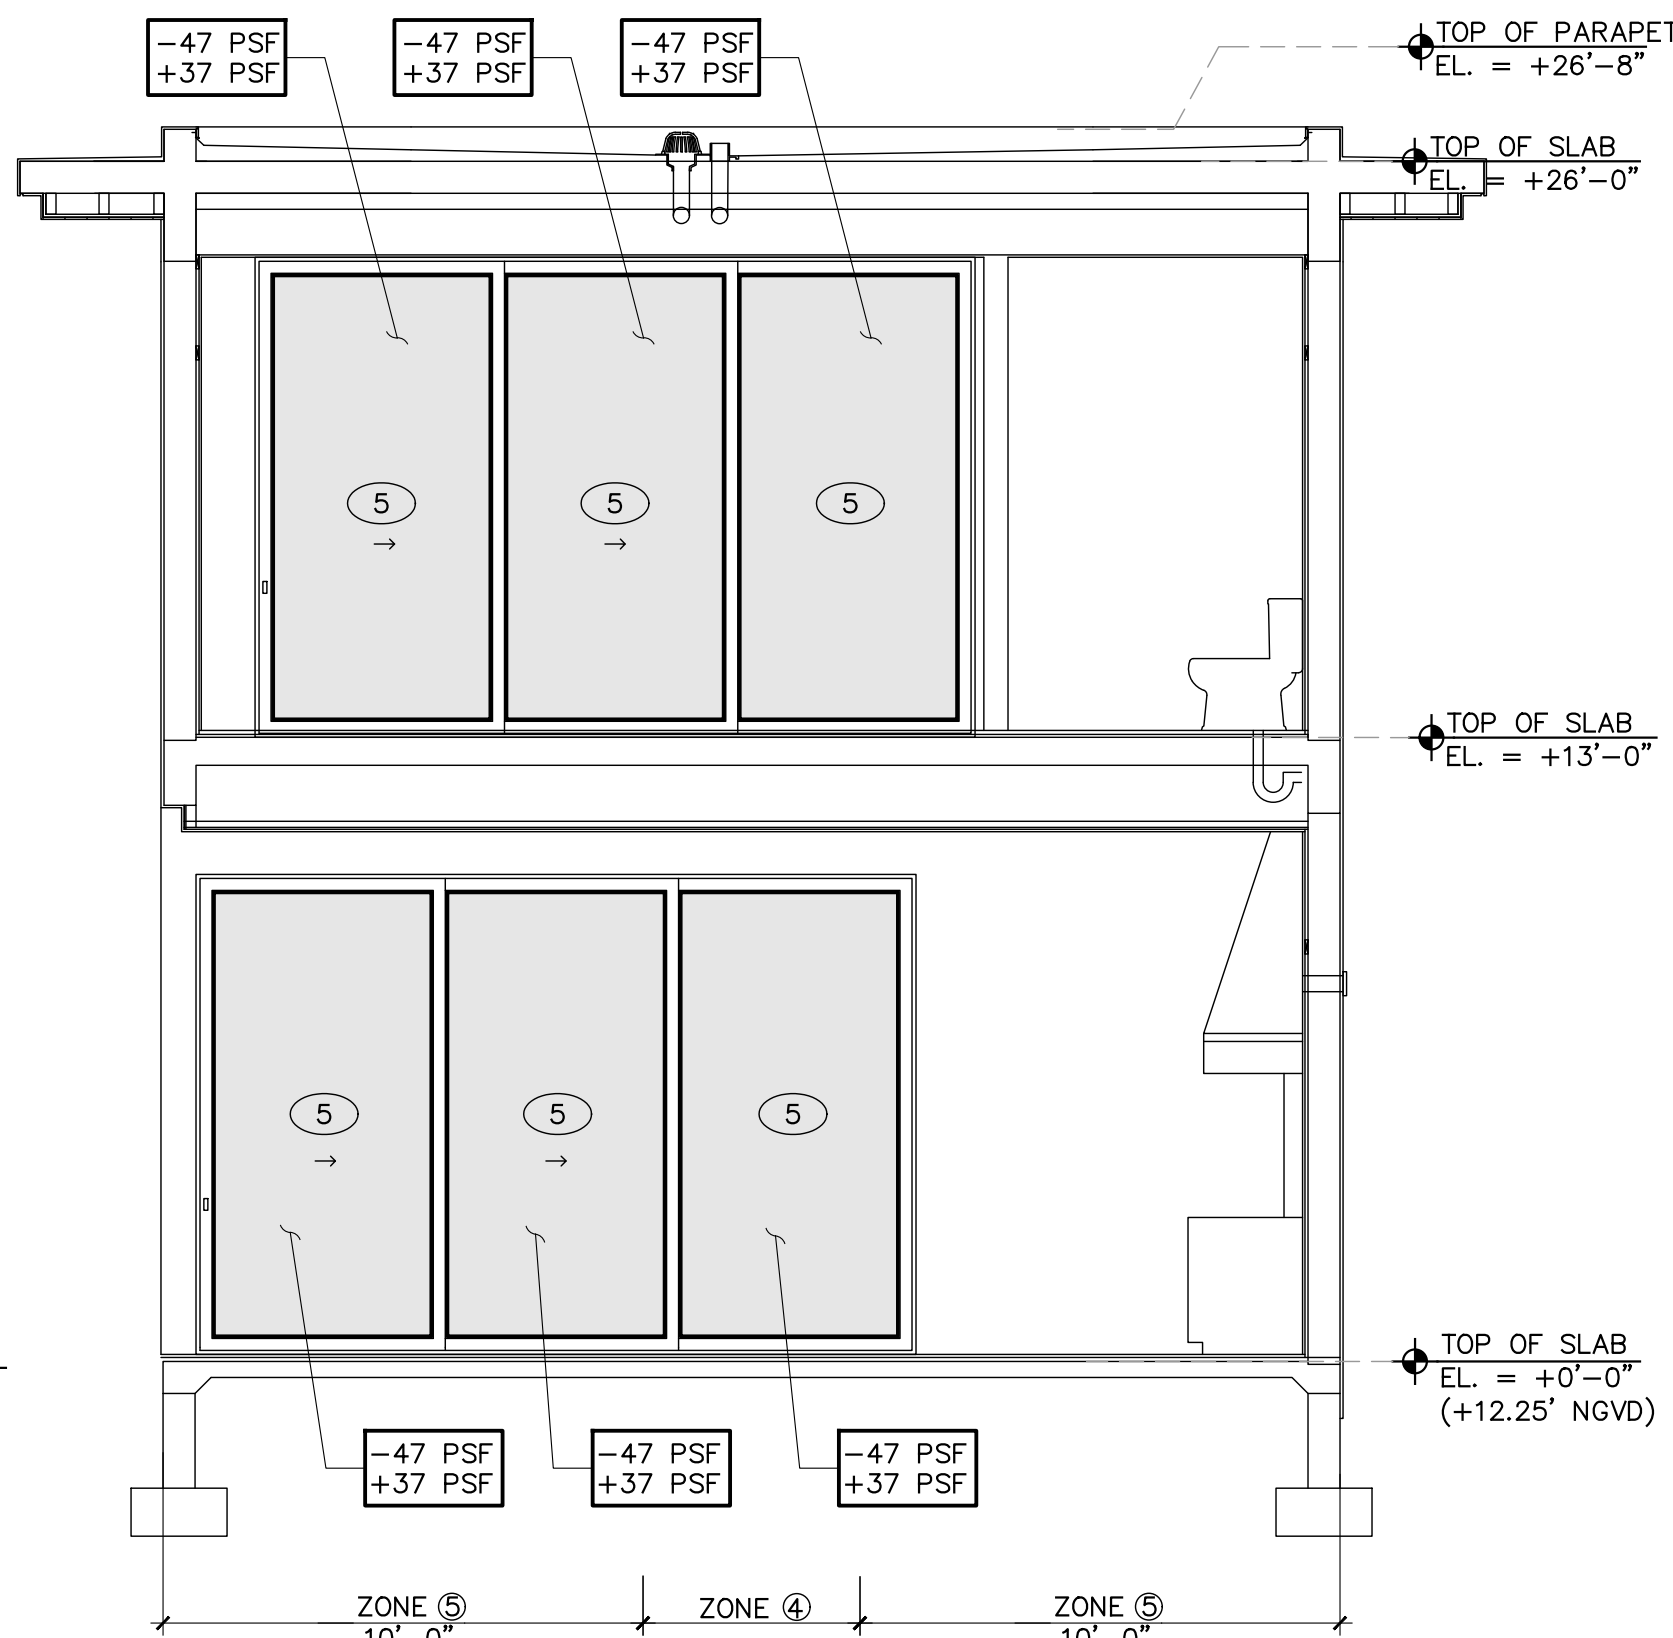


PARTIAL NORTH ELEVATION 2

SCALE : 1/4"=1'-0"

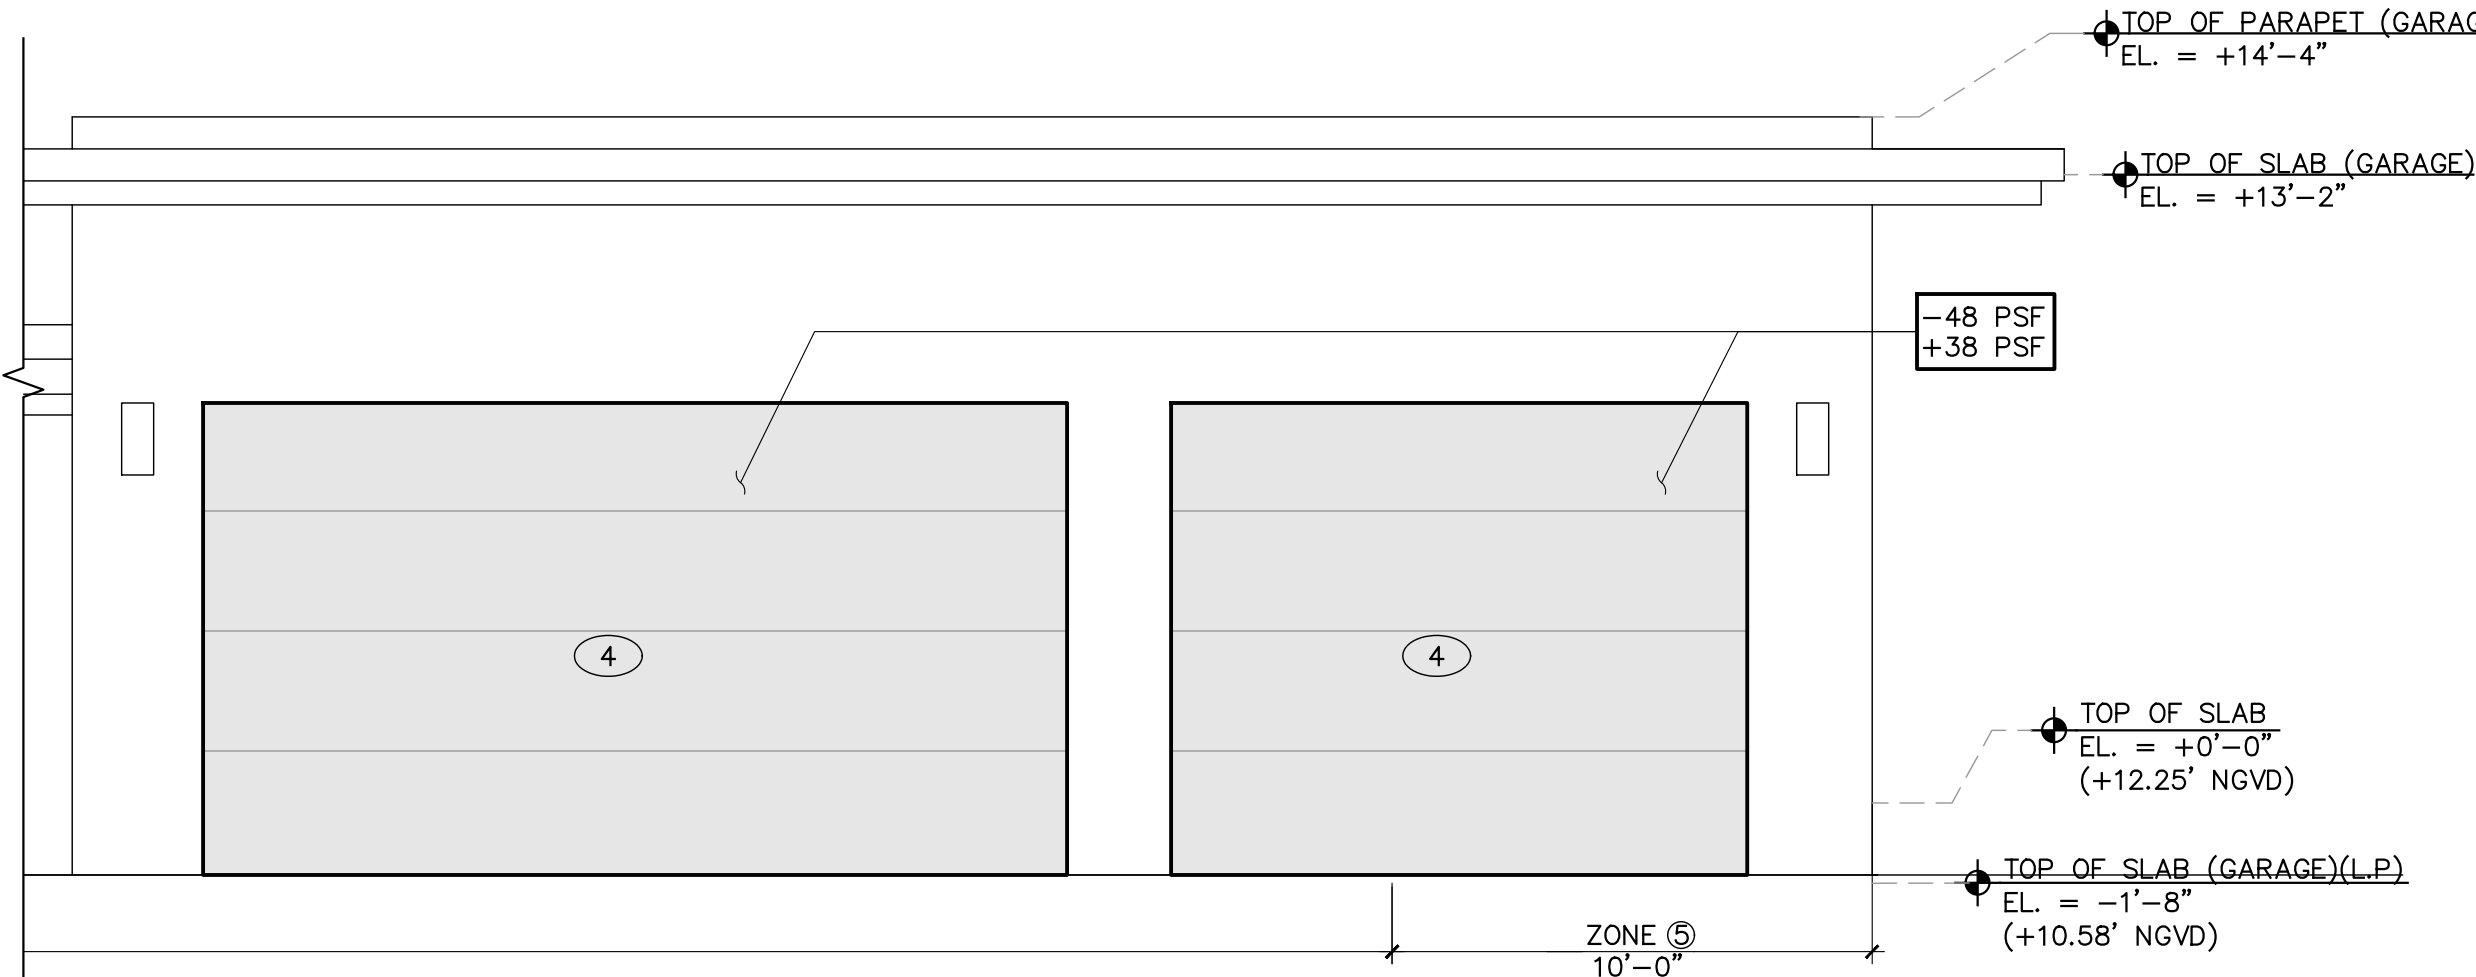

WEST ELEVATION (GARAGE)

SCALE : 1/4"=1'-0"

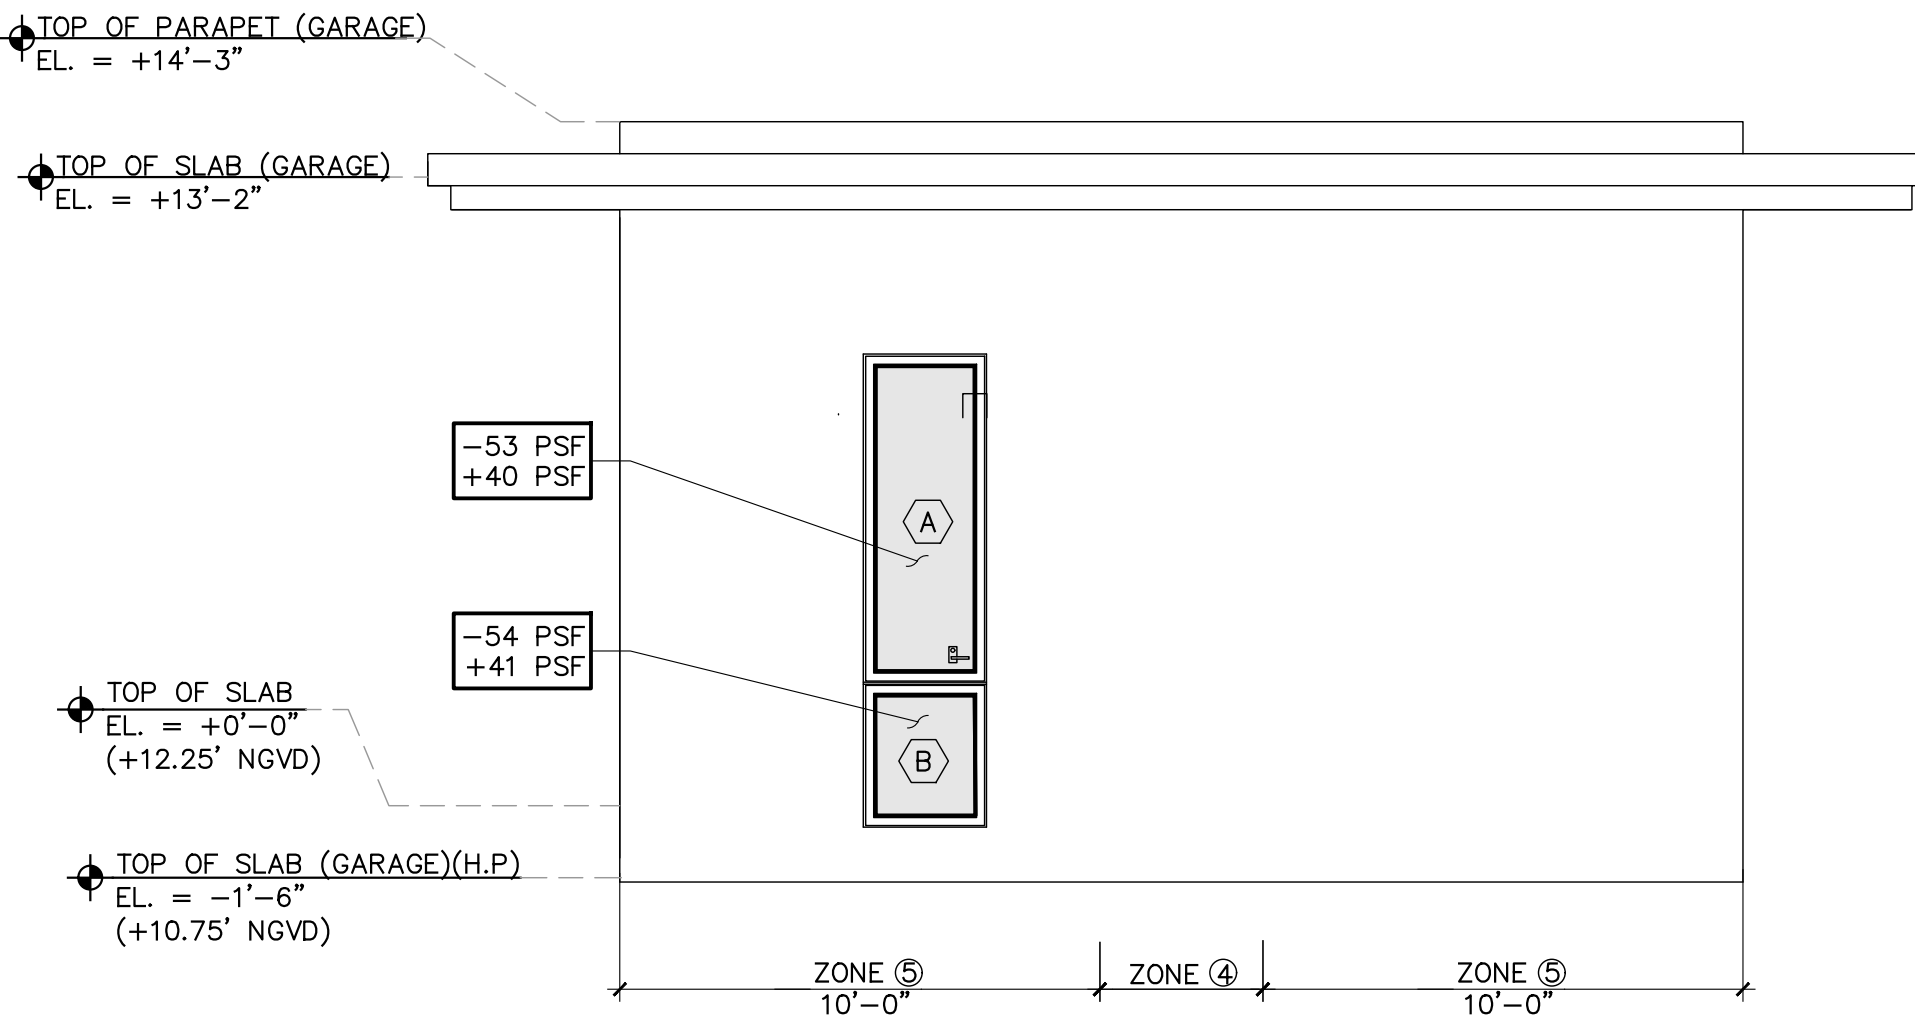

PARTIAL NORTH ELEVATION (GARAGE)

SCALE : 1/4"=1'-0"

TO THE BEST OF MY KNOWLEDGE THESE PLANS CONFORM
TO THE STRUCTURAL REQUIREMENTS OF F.B.C. 2023 LATEST
REVISIONS, INCLUDING SECTIONS PERTAINING TO H.V.H.Z.

ENGINEER OF RECORD HEREBY EXPRESSLY
RESERVES HIS COMMON LAW COPYRIGHT
AND OTHER PROPERTY RIGHTS IN THESE
PLANS. THIS DESIGN AND DRAWINGS ARE
NEITHER TO BE REPRODUCED, COPIED, NOR
CHANGED IN ANY FORM OR MANNER WHAT-
SOEVER NOR ASSIGNED TO ANY PARTY
WITHOUT FIRST OBTAINING THE EXPRESS
WRITTEN PERMISSION AND CONSENT OF
ROCHELL ENGINEERING, INC.

ALEXANDER ROCHELL
FL P.E. #60735
1500 NW 89th Court, Suite 212
Doral, Florida 33172
TEL: 305.649.4049 ~ FAX: 305.649.4149

ROCHELL ENGINEERING, INC.
CONSULTING STRUCTURAL ENGINEERS
CERT. OF AUTHORIZATION No. 27054