



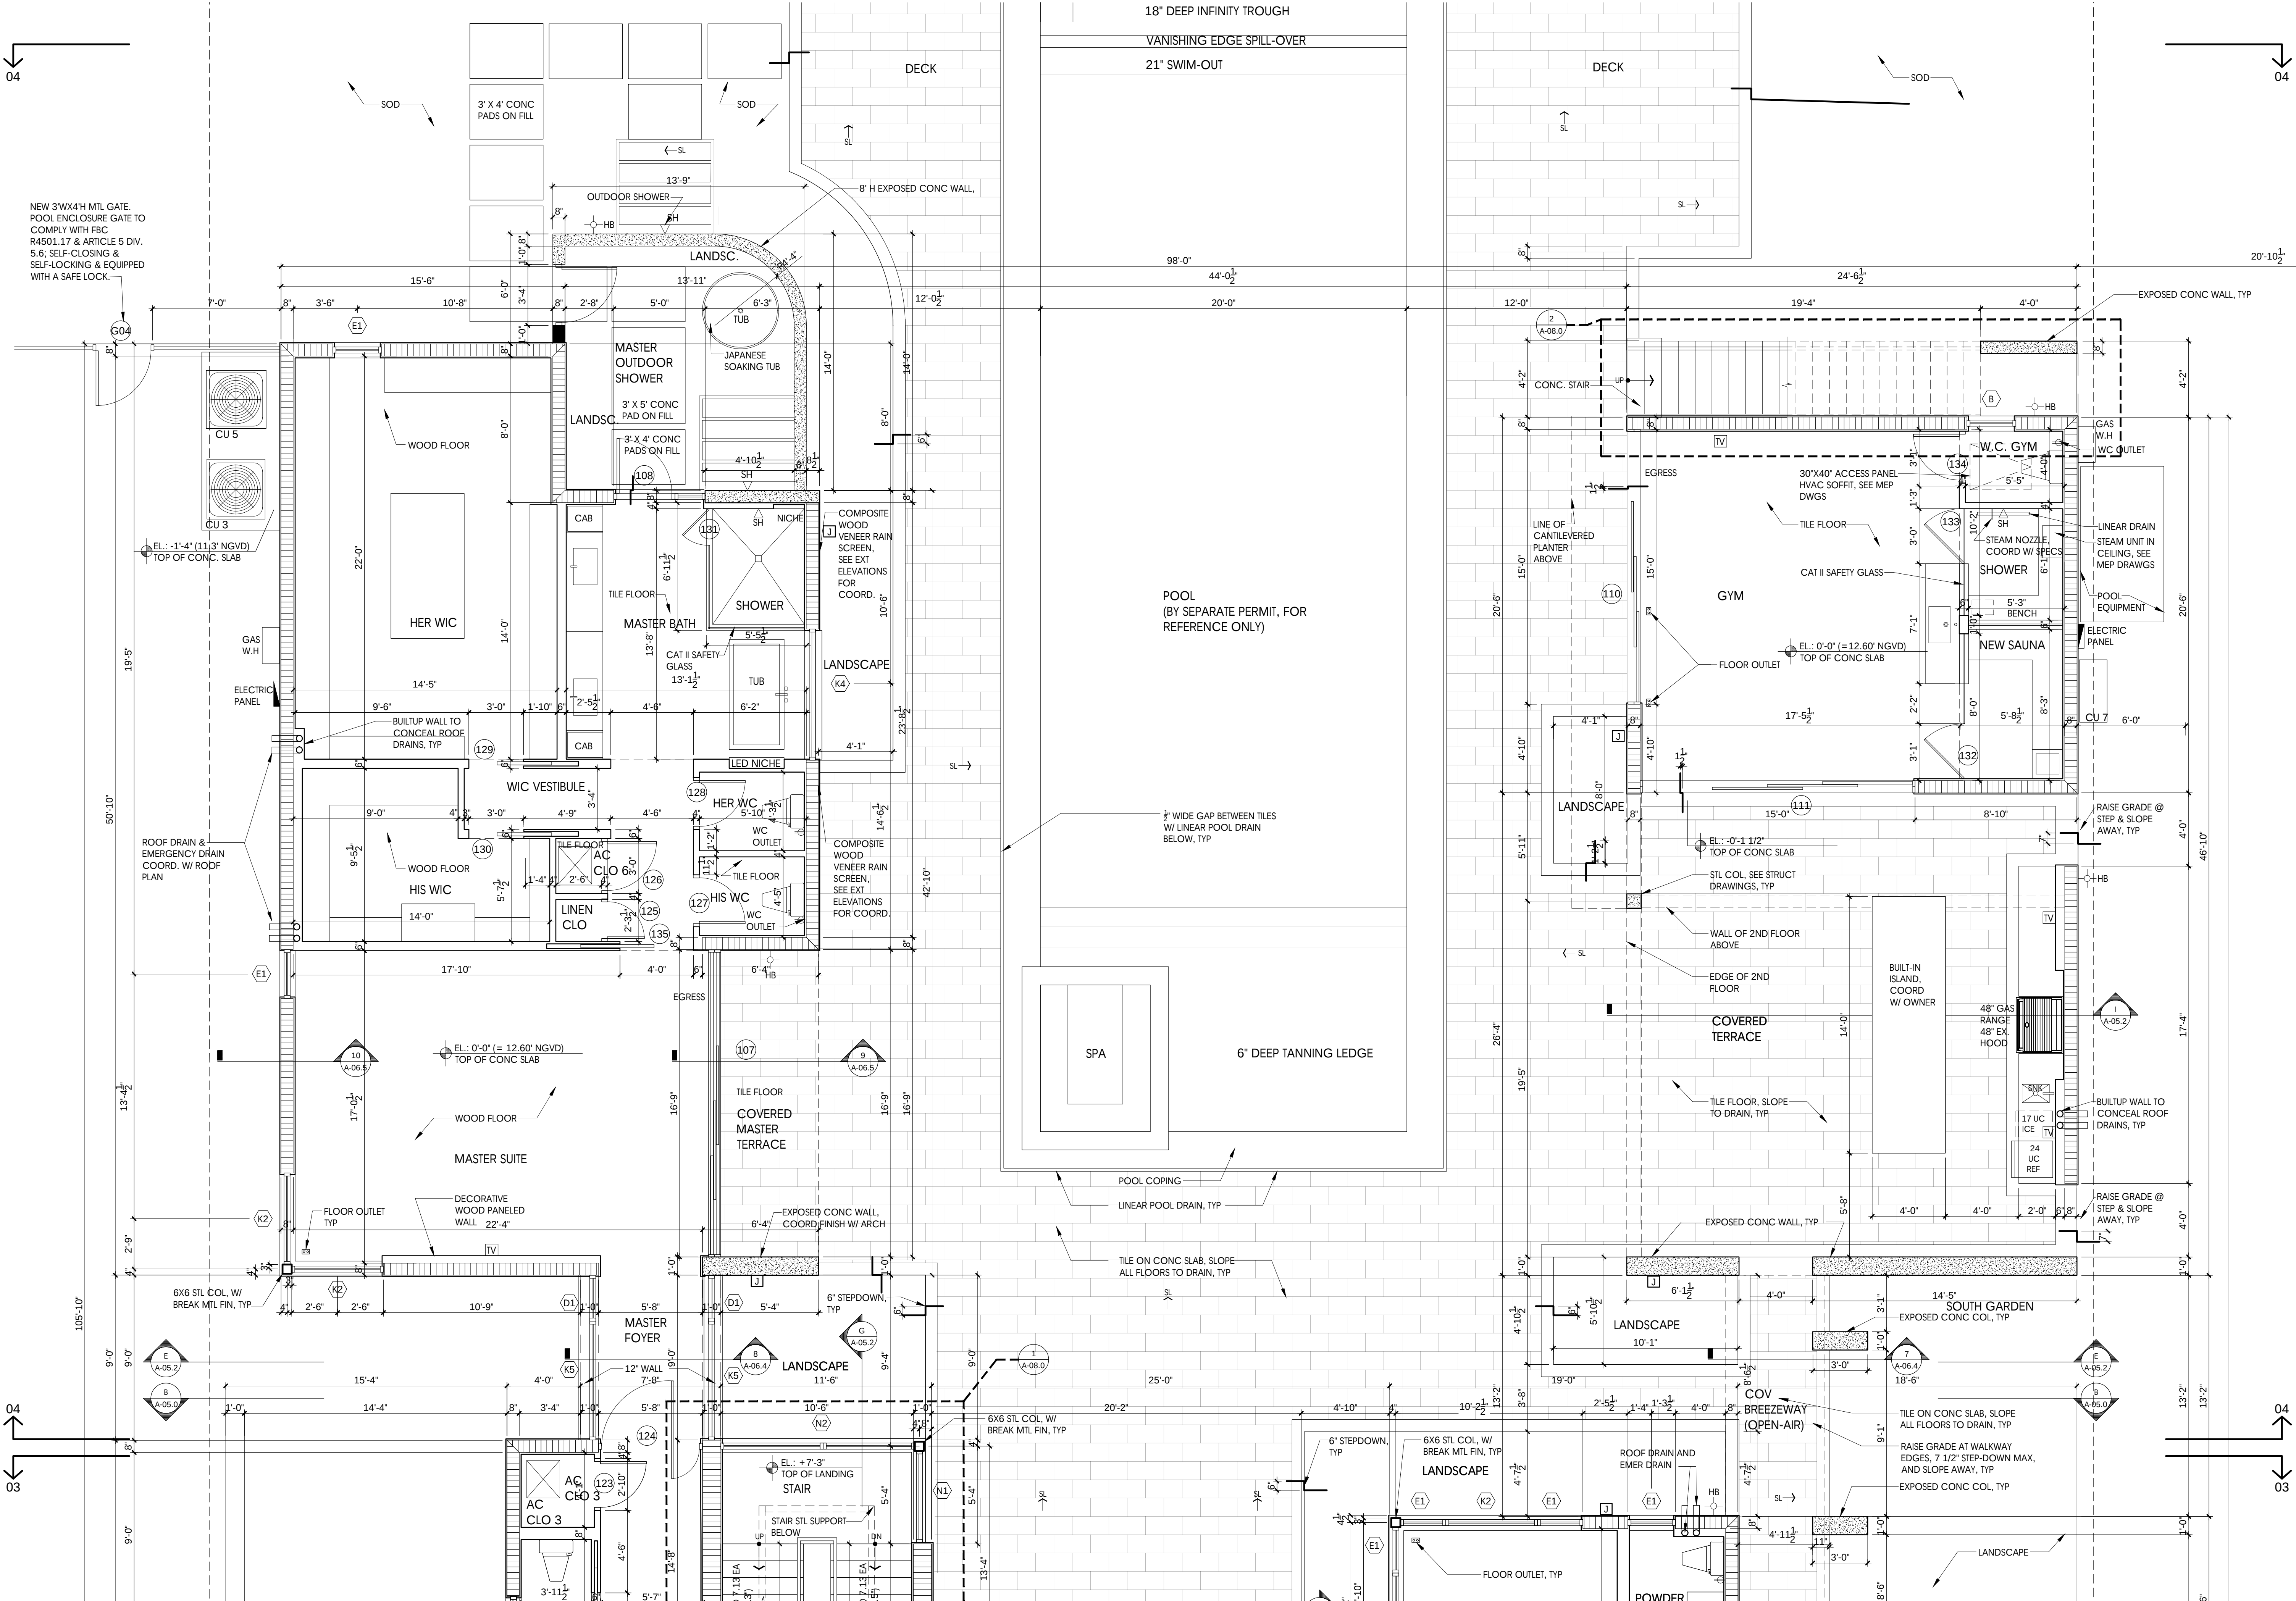

PARTIAL FIRST FLOOR PLAN: 04  
SCALE: 1/4" = 1'-0"

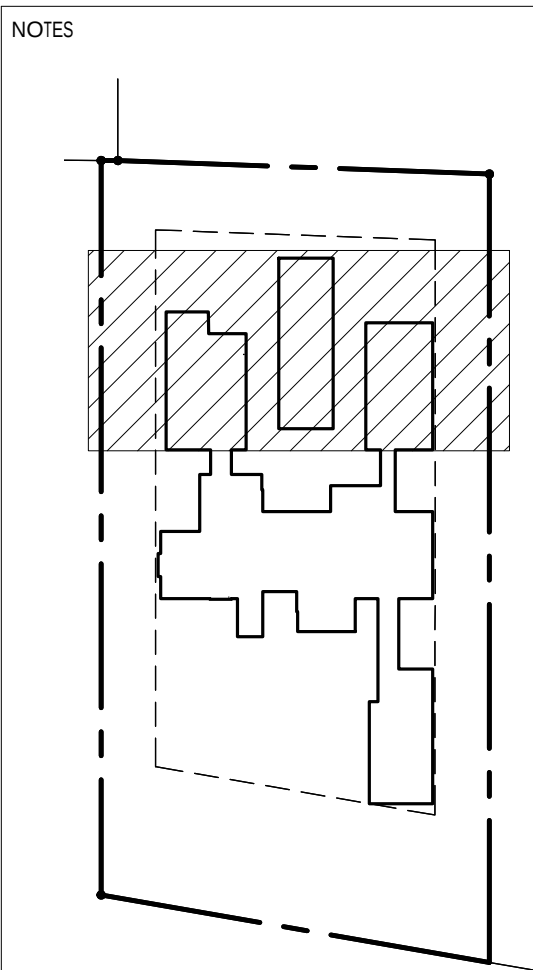

KEY PLAN  
SCALE: 1/4" = 1'-0"

**LOCUS ARCHITECTURE INCORPORATED**  
500 South Dixie Highway, Suite 307  
Coral Gables, Florida 33146  
Tel: (305) 740-0120  
Email: locus@locusarchitecture.net  
License: AR 13937

CONSULTANT(S)

| NO. | REVISION/SUBMISSION | DATE     |
|-----|---------------------|----------|
| 1   | OWNER REVIEW        | 04-08-24 |
| 2   | PERMIT SUBMITTAL    | 06-07-24 |

PROJECT

New 2-Story Residence:  
6100 W Suburban Dr, Pinecrest, FL 33156

DRAWING

Partial First Floor Plan: 04

|                            |                  |
|----------------------------|------------------|
| SEAL                       | SCALE            |
|                            | DRAWN            |
| Nelson de Leon<br>AR 13937 | REVIEWED<br>NDL  |
| SHEET NO.                  | PROJ. NO.<br>351 |

A-02.3