
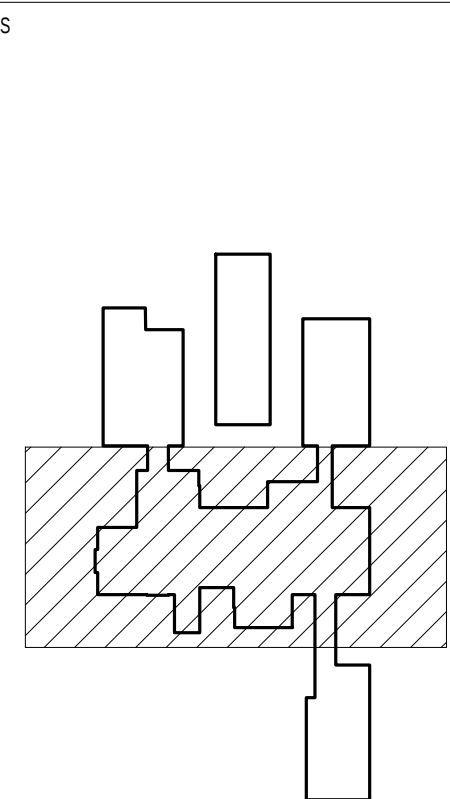


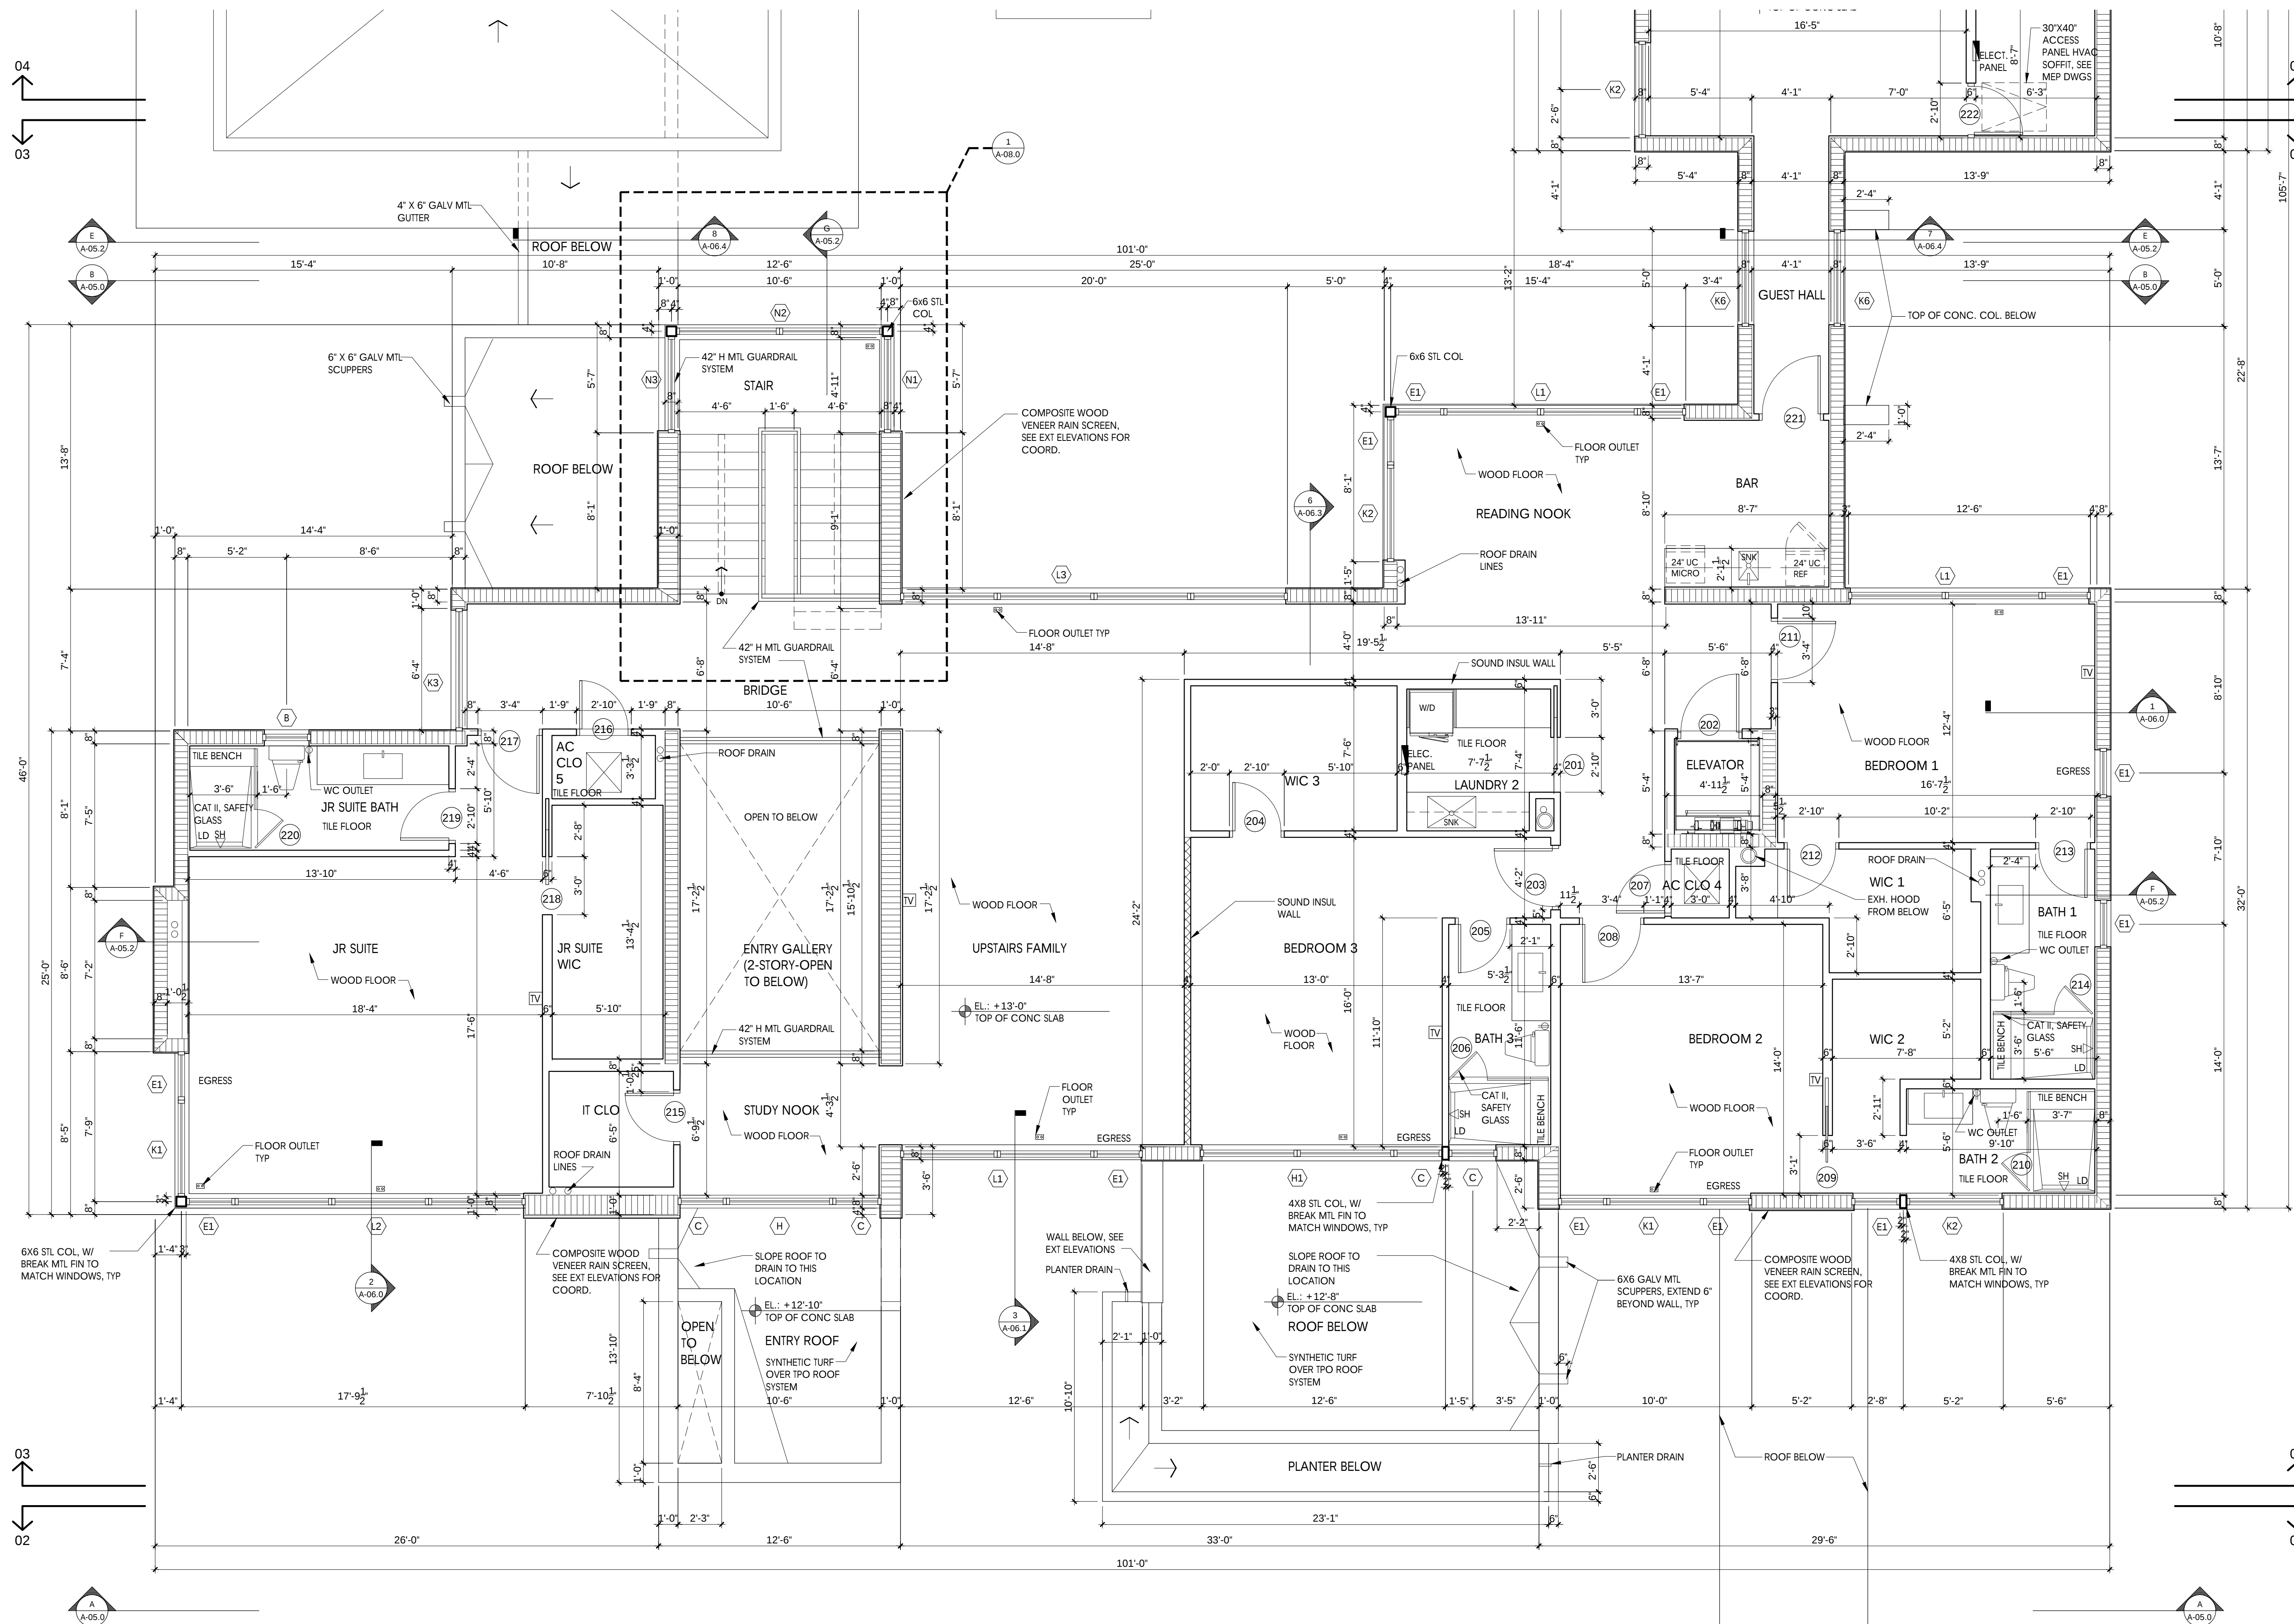

KEY PLAN
SCALE: 1/4" = 1'-0"

LOCUS
ARCHITECTURE
INCORPORATED
500 South Dixie Highway, Suite 307
Coral Gables, Florida 33146
Tel: (305) 740-0120
Email: locus@locusarchitecture.net
License: AR 13937

CONSULTANT(S)

NO.	REVISION/SUBMISSION	DATE
1	OWNER REVIEW	04-08-24
2	PERMIT SUBMITTAL	06-07-24

PROJECT

New 2-Story Residence:
6100 W Suburban Dr, Pinecrest, FL 33156

DRAWING

Partial Second Floor Plan: 03

SEAL	SCALE
	DRAWN
Nelson de Leon AR 13937	REVIEWED NDL
SHEET NO.	PROJ. NO. 351

A-02.4

PARTIAL SECOND FLOOR PLAN: 03
SCALE: 1/4" = 1'-0"