


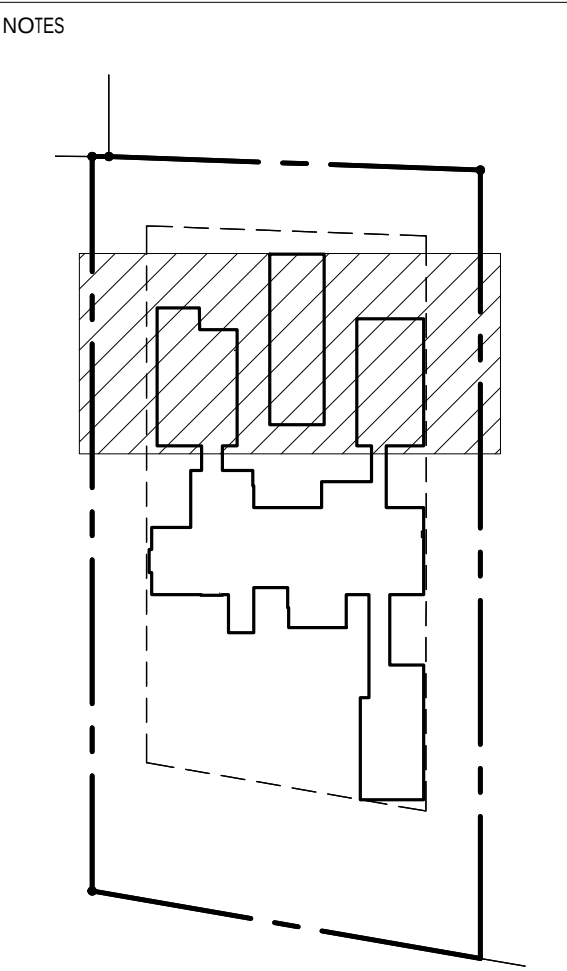

SCALE: 1/4" = 1'-0"


CONSULTANT(S)

|     |                     |          |
|-----|---------------------|----------|
| NO. | REVISION/SUBMISSION | DATE     |
|     | OWNER REVIEW        | 04-08-24 |
|     | PERMIT SUBMITTAL    | 06-07-24 |

**New 2-Story Residence:**  
5100 W Suburban Dr. Pinecrest, FL 33156

### DRAWING

Partial Second Floor Plan: 04

 

SHEET NO.

A-02.5