



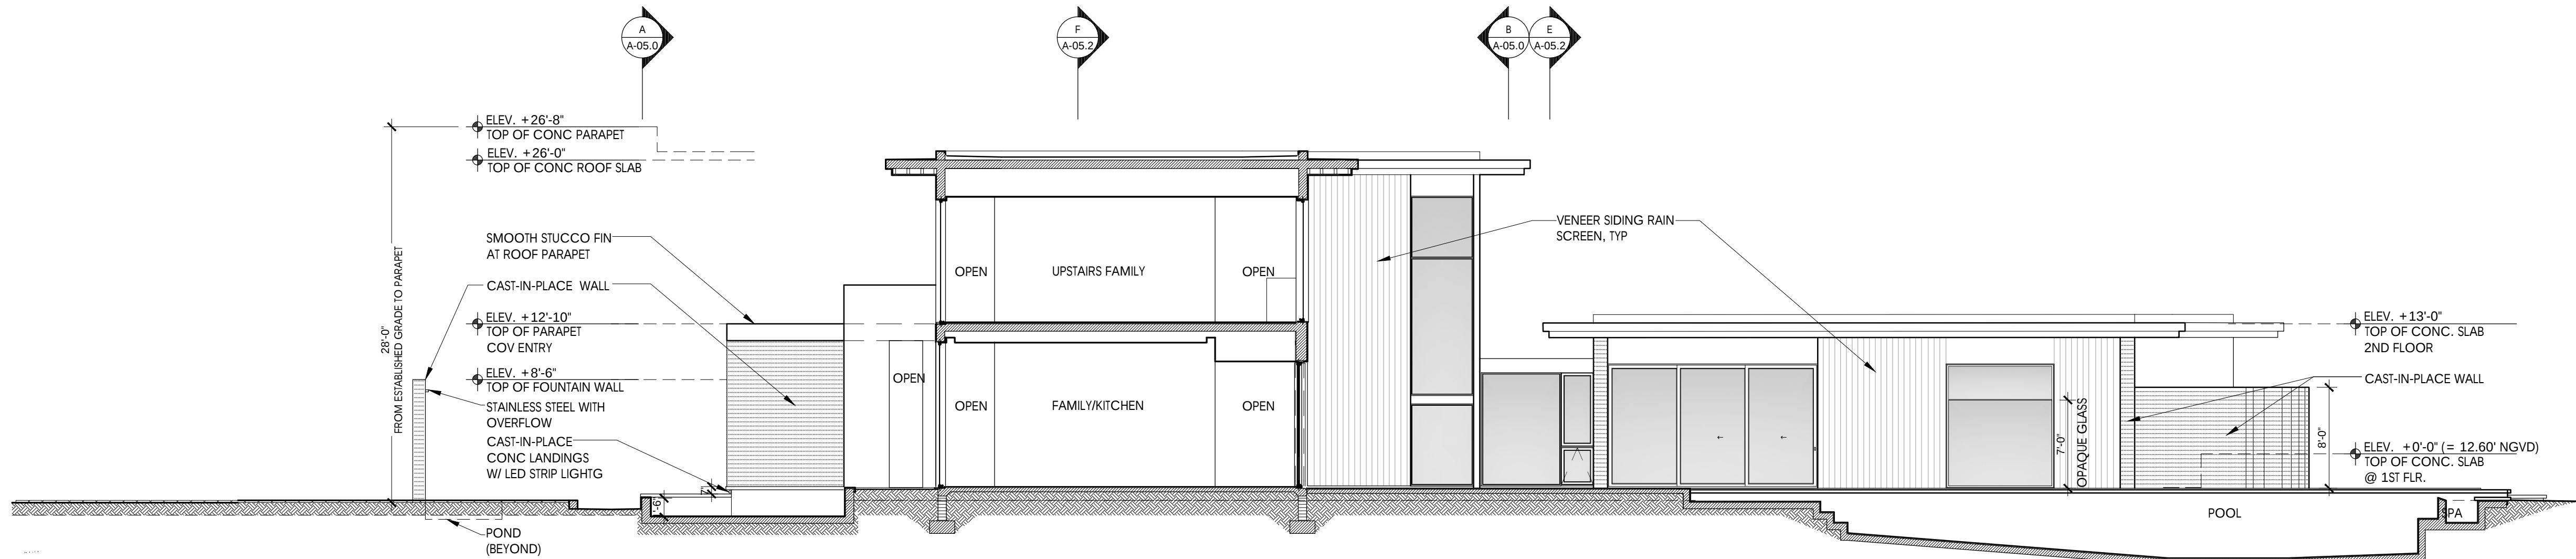


BUILDING SECTION-ELEVATION: D-D

SCALE: 1/8" = 1'-0"

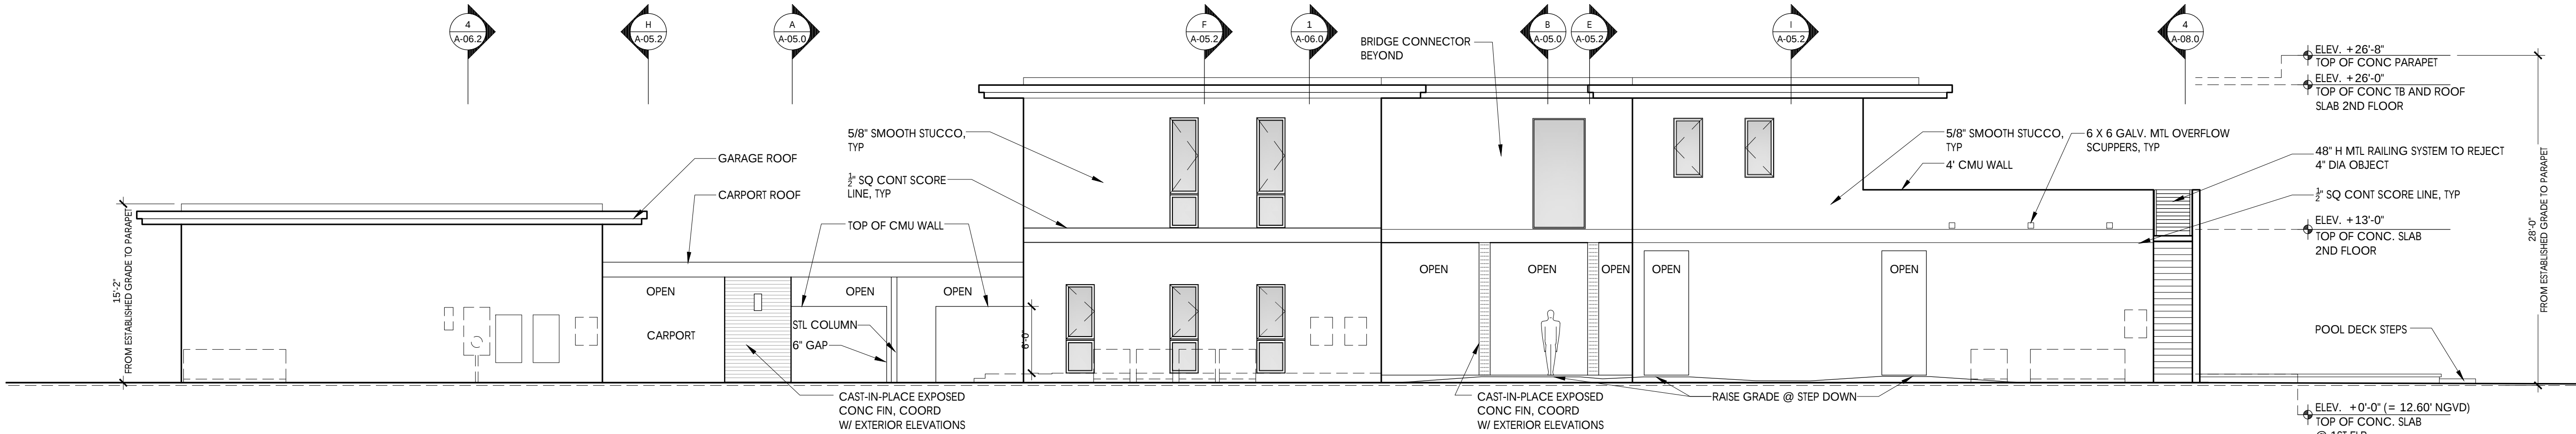


SIDE-WEST EXTERIOR ELEVATION

SCALE: 1/8" = 1'-0"

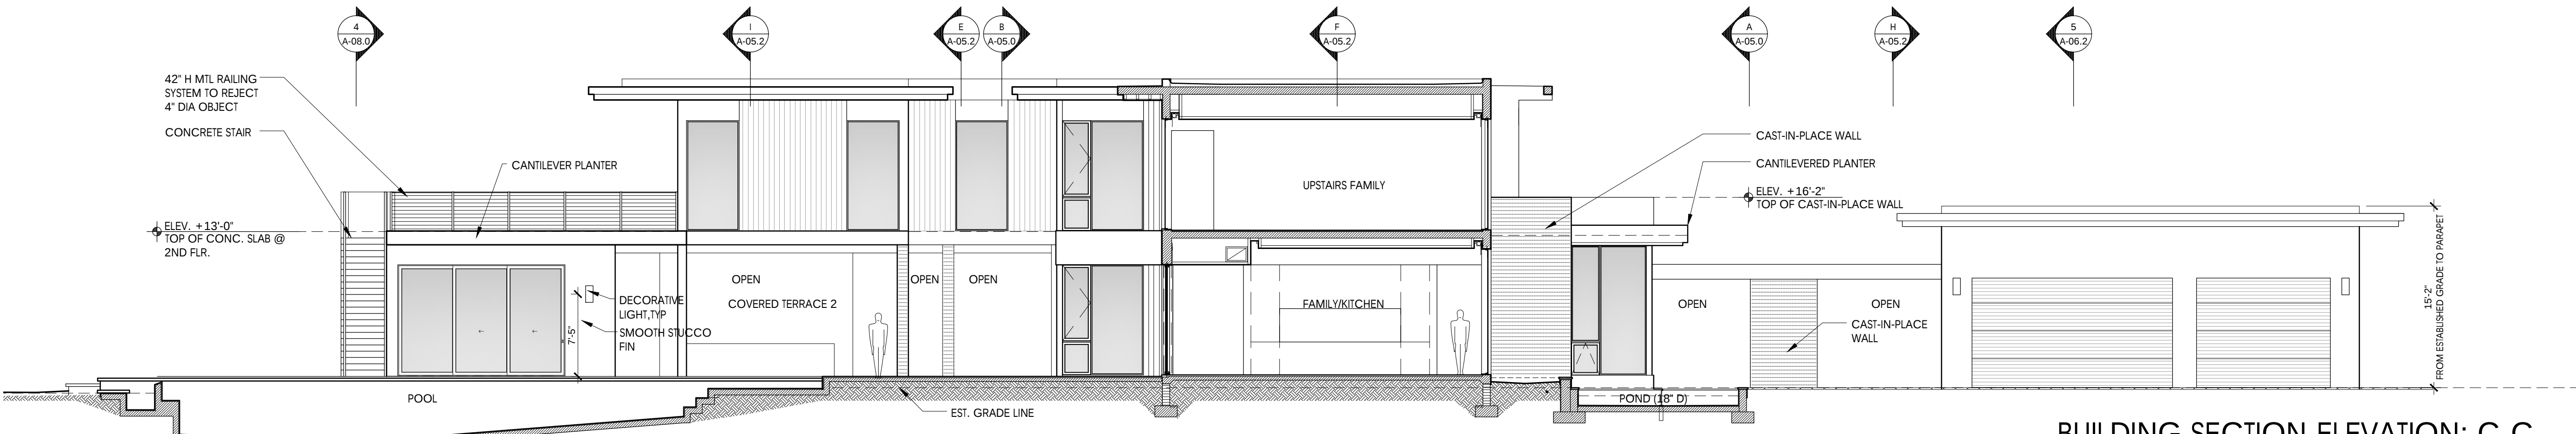

BUILDING SECTION-ELEVATION: C-C

SCALE: 1/8" = 1'-0"

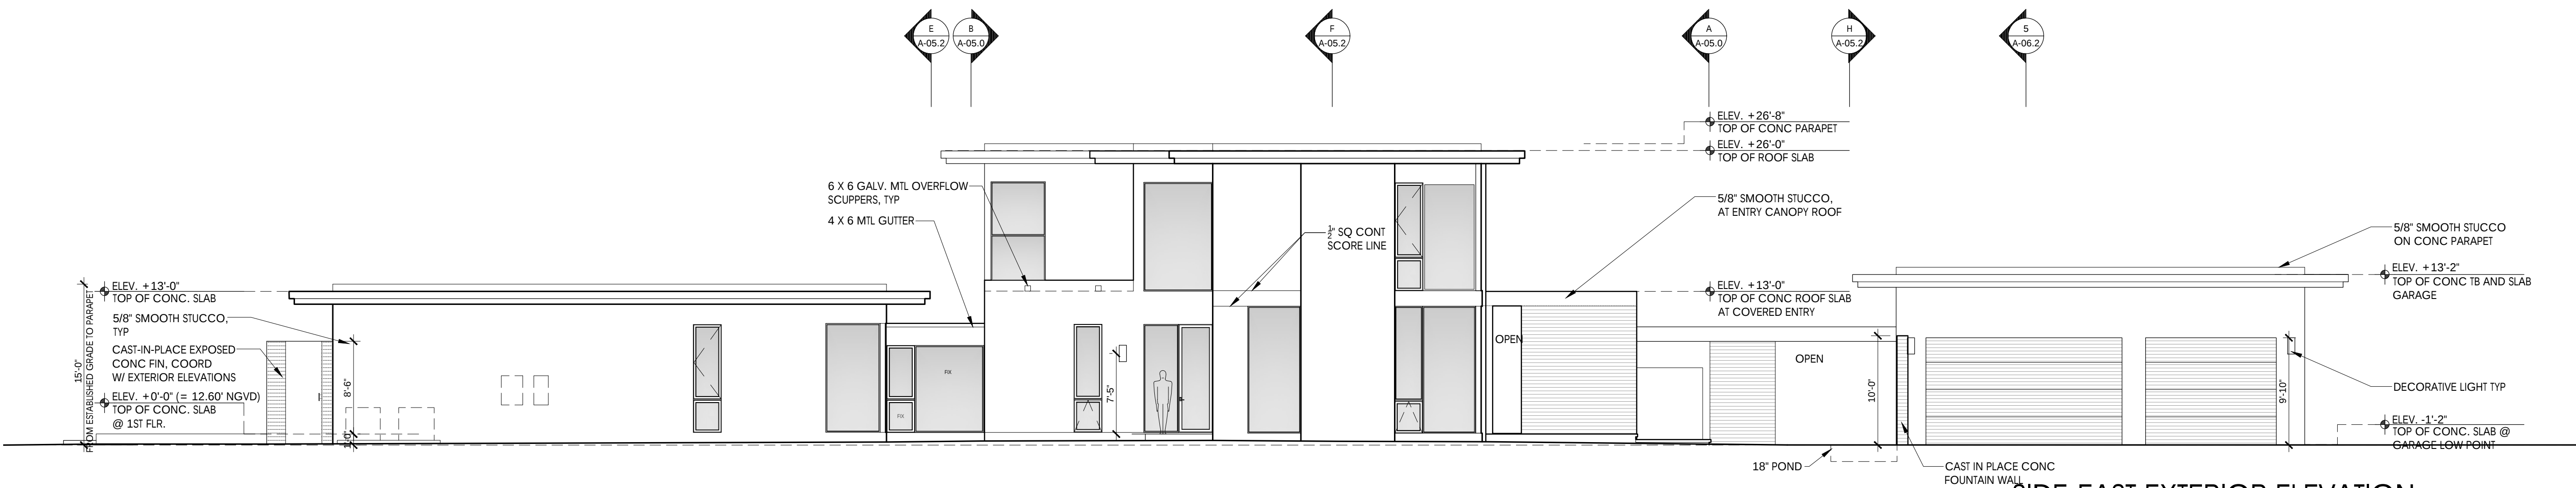

SIDE-EAST EXTERIOR ELEVATION

SCALE: 1/8" = 1'-0"

NOTES

LOCUS
ARCHITECTURE
INCORPORATED
500 South Dixie Highway, Suite 307
Coral Gables, Florida 33146
Tel: (305) 740-0120
Email: locus@locusarchitecture.net
License: AR 13937

CONSULTANT(S)

NO.	REVISION/SUBMISSION	DATE
1	OWNER REVIEW	04-08-24
2	PERMIT SUBMITTAL	06-07-24

PROJECT

New 2-Story Residence:
6100 W Suburban Dr, Pinecrest, FL 33156

DRAWING

Overall Exterior Elevations
East and West Sides, CC and DD

SEAL



Nelson de Leon
AR 13937

SHEET NO.

SCALE

DRAWN

REVIEWED

NDL

PROJ. NO.

351

A-05.1