


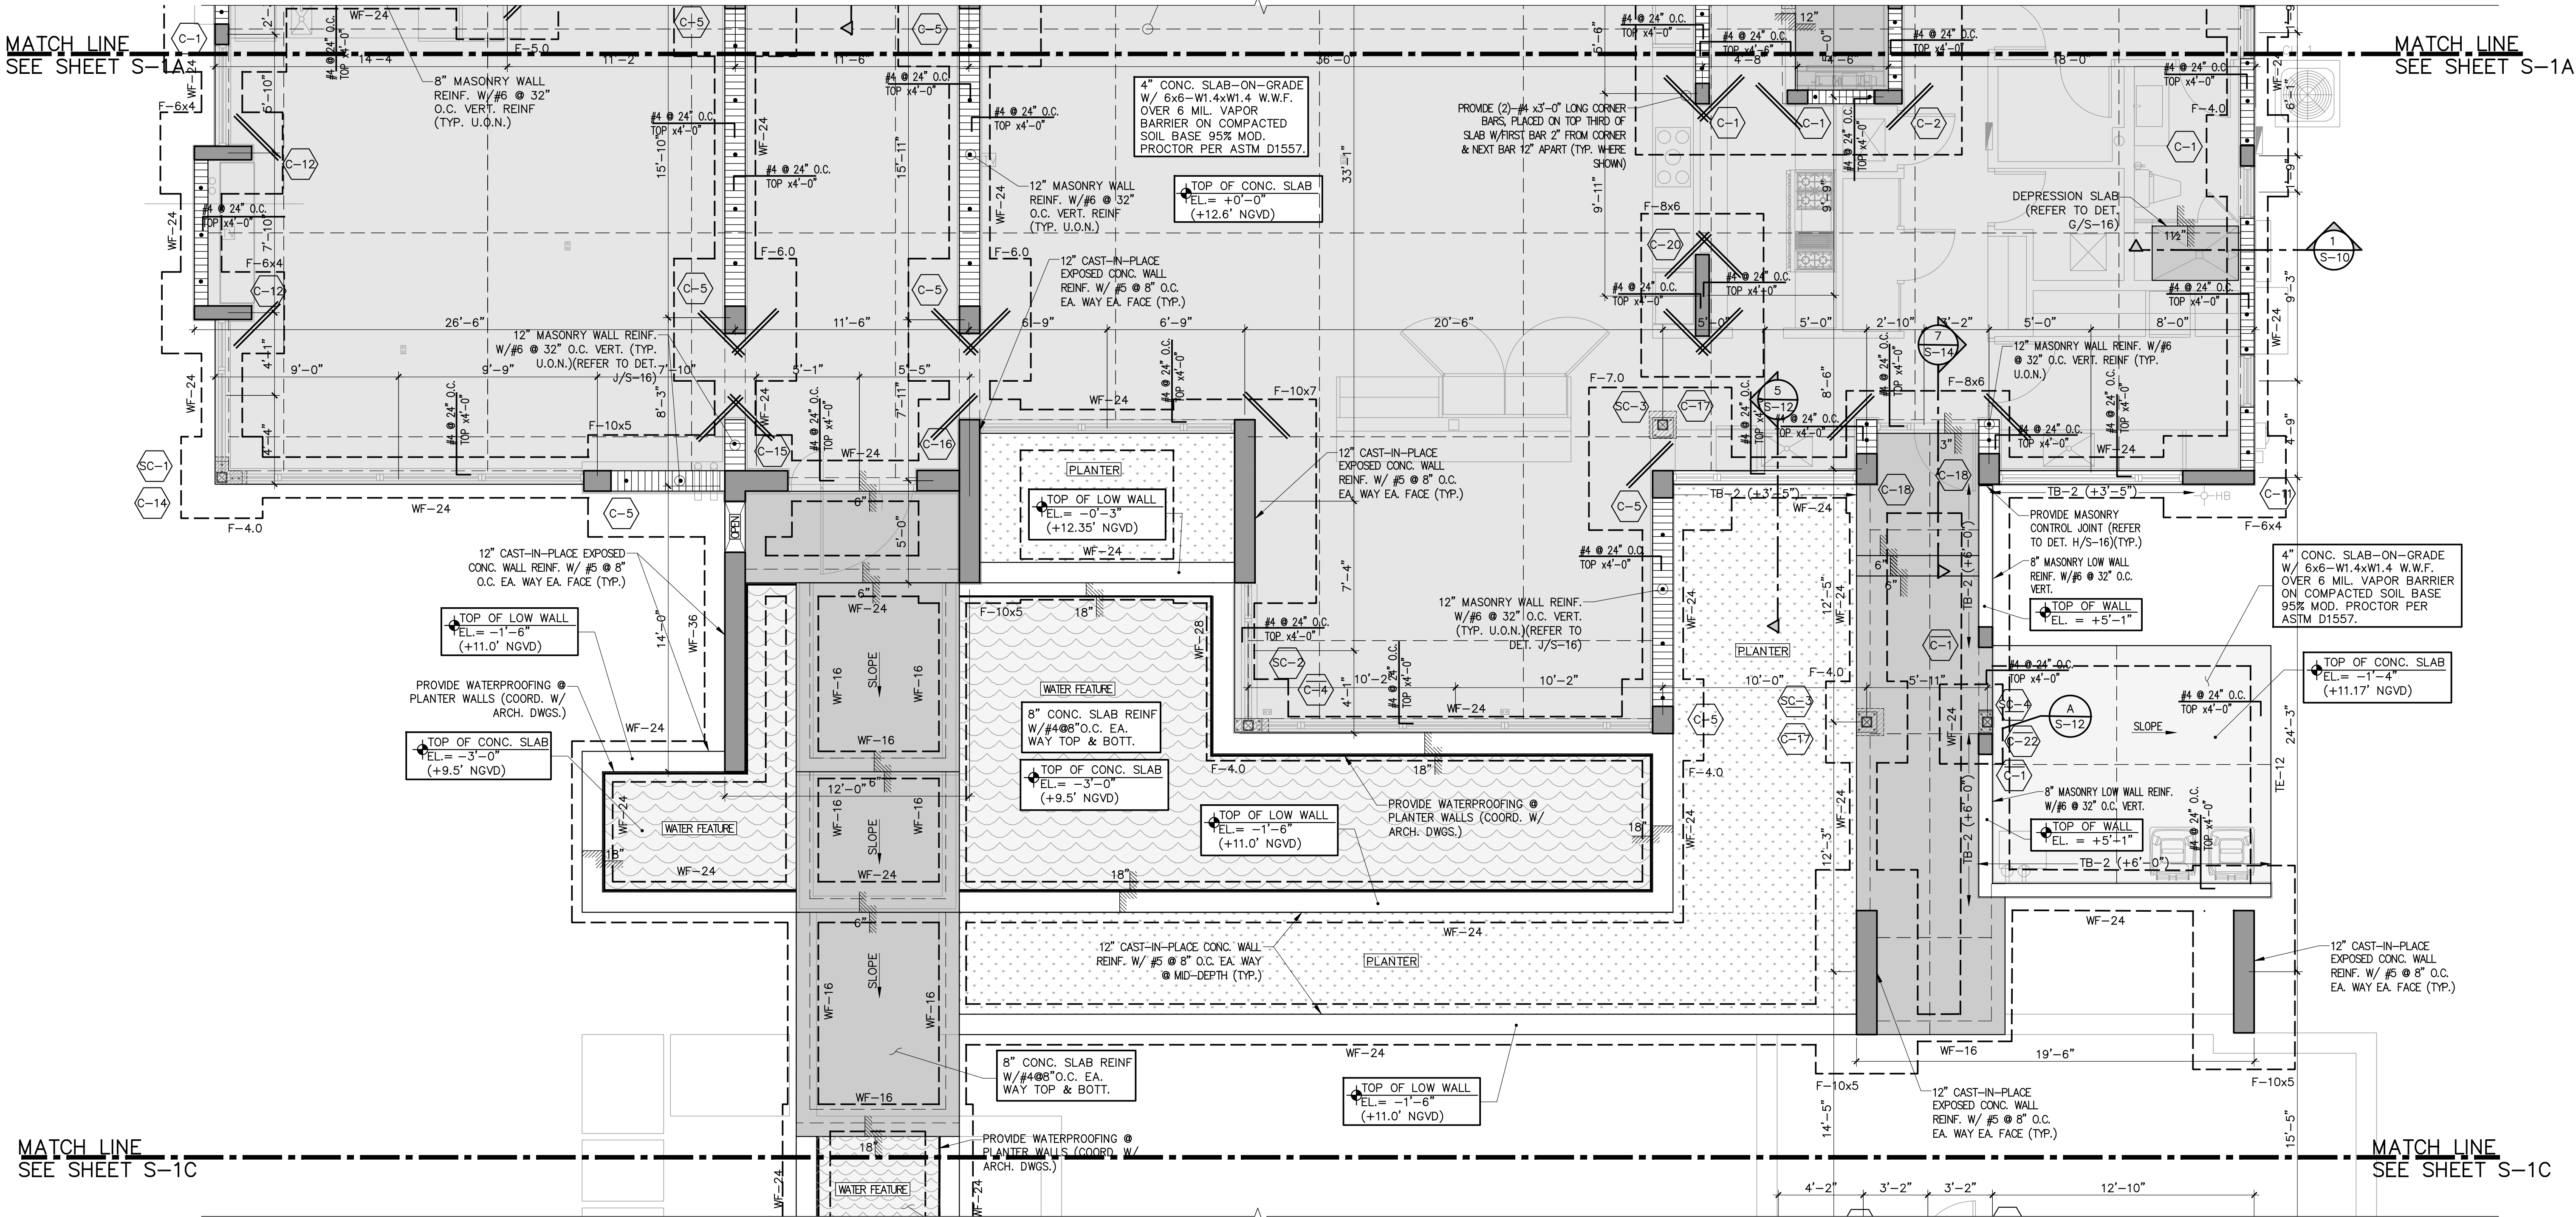

PLAN NOTES:

- FINISH FLOOR ELEVATION = +0'-0" = +12.6' NGVD.
- COORDINATE W/ARCHITECTURAL & OTHER DRAWINGS FOR INFORMATION NOT SHOWN ON THIS PLAN.
- COORDINATE ALL WINDOW, DOOR AND OPENING LOCATIONS WITH ARCHITECTURAL DRAWINGS.
- UNLESS OTHERWISE NOTED, VERTICAL WALL REINFORCEMENT SHALL BE AS FOLLOWS:
 - MAIN HOUSE WALLS (ZONE 4) : #6 @ 32" O.C. U.O.N.
 - MAIN HOUSE WITHIN 10'-0" OF CORNERS (ZONE 5) : #6 @ 24" O.C.
 - F'm= 2000 PSI.
- TYPICAL WALL FOOTING ELEVATION = -3'-0", U.O.N. & TYPICAL ISOLATED FOOTING PADS ELEVATION = -3'-0", U.O.N.
- ALL FOOTINGS SHALL BE CENTERED UNDER WALLS & COLUMNS, U.O.N. & SHALL BE A MIN. 12" BELOW GRADE PER FBC.
- SEE ARCHITECTURAL DRAWINGS FOR DIMENSIONS, ELEVATIONS, DRAINS, DRAINAGE SLOPE, ETC. NOT SHOWN.
- ALLOWABLE SOIL BEARING PRESSURE IS 3000 PSF. REFER TO GENERAL NOTES AND GEOTECHNICAL REPORT.
- GROUND FLOOR SLAB SHALL BE 4" CONCRETE SLAB-ON-GRADE REINF. W/6x6-W2.0xW2.0 W.W.F. OVER 6 MIL VAPOR BARRIER SUPPORTED ON COMPACTED LIMEROCK BASE 95% MODIFIED PROCTOR PER ASTM D1557 & FBC REQUIREMENTS.
- CORNER BARS SHALL BE 2#4 x 3'-0" LONG, PLACED ON TOP THIRD OF SLAB W/FIRST BAR 2" FROM CORNER & NEXT BAR 12" APART (TYP. WHERE SHOWN).

FOUNDATION & GROUND FLOOR PLAN

SCALE : 1/4"=1'-0"

TERMITE PROTECTION STATEMENT:


ALL BUILDINGS SHALL HAVE PRE-CONSTRUCTION TREATMENT PROTECTION AGAINST SUBTERRANEAN TERMITES AS PER 2023 FBC. A CERTIFICATE OF COMPLIANCE SHALL BE ISSUED TO THE BUILDING DEPARTMENT BY THE LICENSED PEST CONTROL COMPANY THAT CONTAINS THE FOLLOWING STATEMENT: "THE BUILDING HAS RECEIVED A COMPLETE TREATMENT FOR THE PREVENTION OF SUBTERRANEAN TERMITES. TREATMENT IS IN ACCORDANCE WITH THE RULES & LAWS ESTABLISHED BY THE FLORIDA DEPARTMENT OF AGRICULTURE & CONSUMER SERVICES".

REFERENCE NOTES:

- SEE GENERAL NOTES ON SHEET S-18.
- SEE COMPONENT & CLADDING WIND PRESSURES ON SHEETS S-4 THRU S-7.
- SEE STANDARD DETAILS ON SHEET S-14 THRU S-17.
- SEE BEAM SCHEDULE ON SHEET S-8 & S-8A.
- SEE COLUMN DETAILS ON SHEET S-8 & S-8A.

LEGEND:

- DENOTES PROPOSED LOAD BEARING CMU WALLS
- DENOTES PROPOSED CONCRETE COLUMNS
- DENOTES PROPOSED WALL BELOW
- DENOTES PROPOSED NEW FOOTING
- DENOTES SLAB EDGE

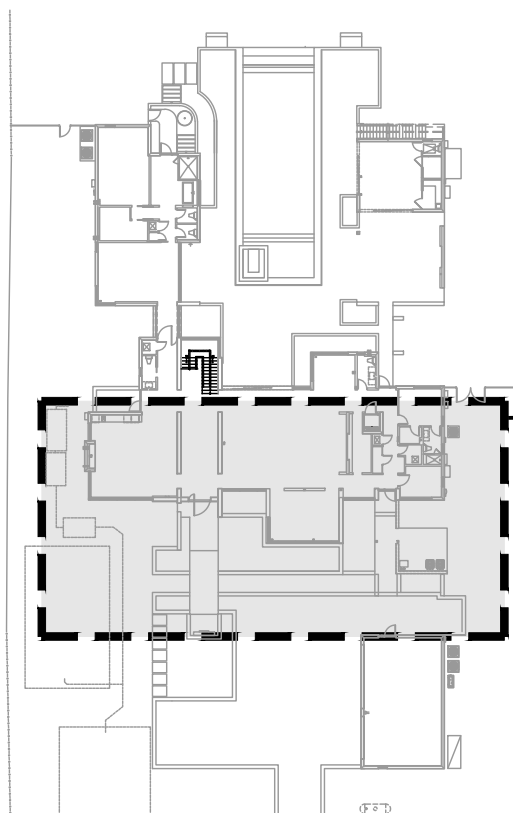


KEY PLAN
SCALE : N.T.S.

SCOPE OF WORK

TO THE BEST OF MY KNOWLEDGE THESE PLANS CONFORM TO THE STRUCTURAL REQUIREMENTS OF F.B.C. 2023 LATEST REVISIONS, INCLUDING SECTIONS PERTAINING TO H.V.H.Z.

ENGINEER OF RECORD HEREBY EXPRESSLY RESERVES HIS COMMON LAW COPYRIGHT AND OTHER PROPERTY RIGHTS IN THESE PLANS. THIS DESIGN AND DRAWINGS ARE NEITHER TO BE REPRODUCED, COPIED, NOR CHANGED IN ANY FORM OR MANNER WHATSOEVER WITHOUT FIRST OBTAINING THE EXPRESS WRITTEN PERMISSION AND CONSENT OF ROCHELL ENGINEERING, INC.

ALEXANDER ROCHELL
FL P.E. #60735
1500 NW 89th Court, Suite 212
Doral, Florida 33172
TEL: 305.649.4049 ~ FAX: 305.649.4149

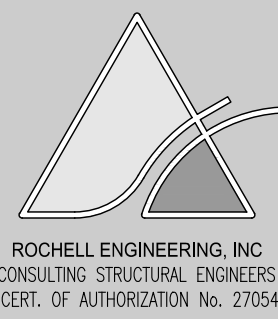

NOTES

NO.	REVISION/SUBMISSION	DATE
1	OWNER REVIEW	04-08-24
2	PERMIT SUBMITTAL	10-28-23

PROJECT

New 2-Story Residence:
6100 W Suburban Dr. Pinecrest, FL 33156

DRAWING

SEAL	SCALE
	DRAWN
	REVIEWED
	NDL
	PROJ. NO.
	351

SHEET NO.
Nelson de
Leon
AR 13937
S-1B