
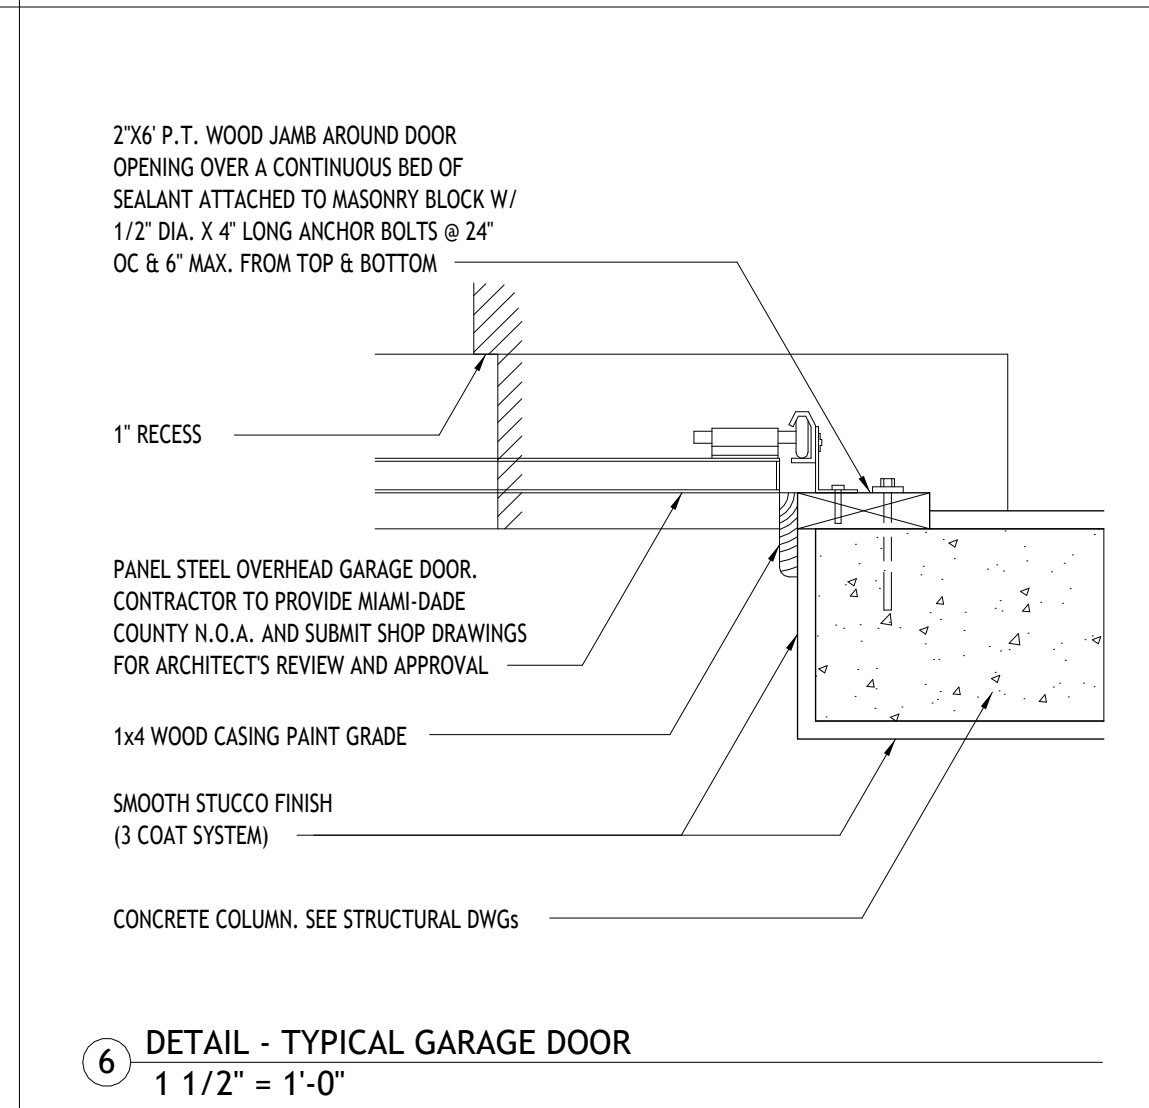
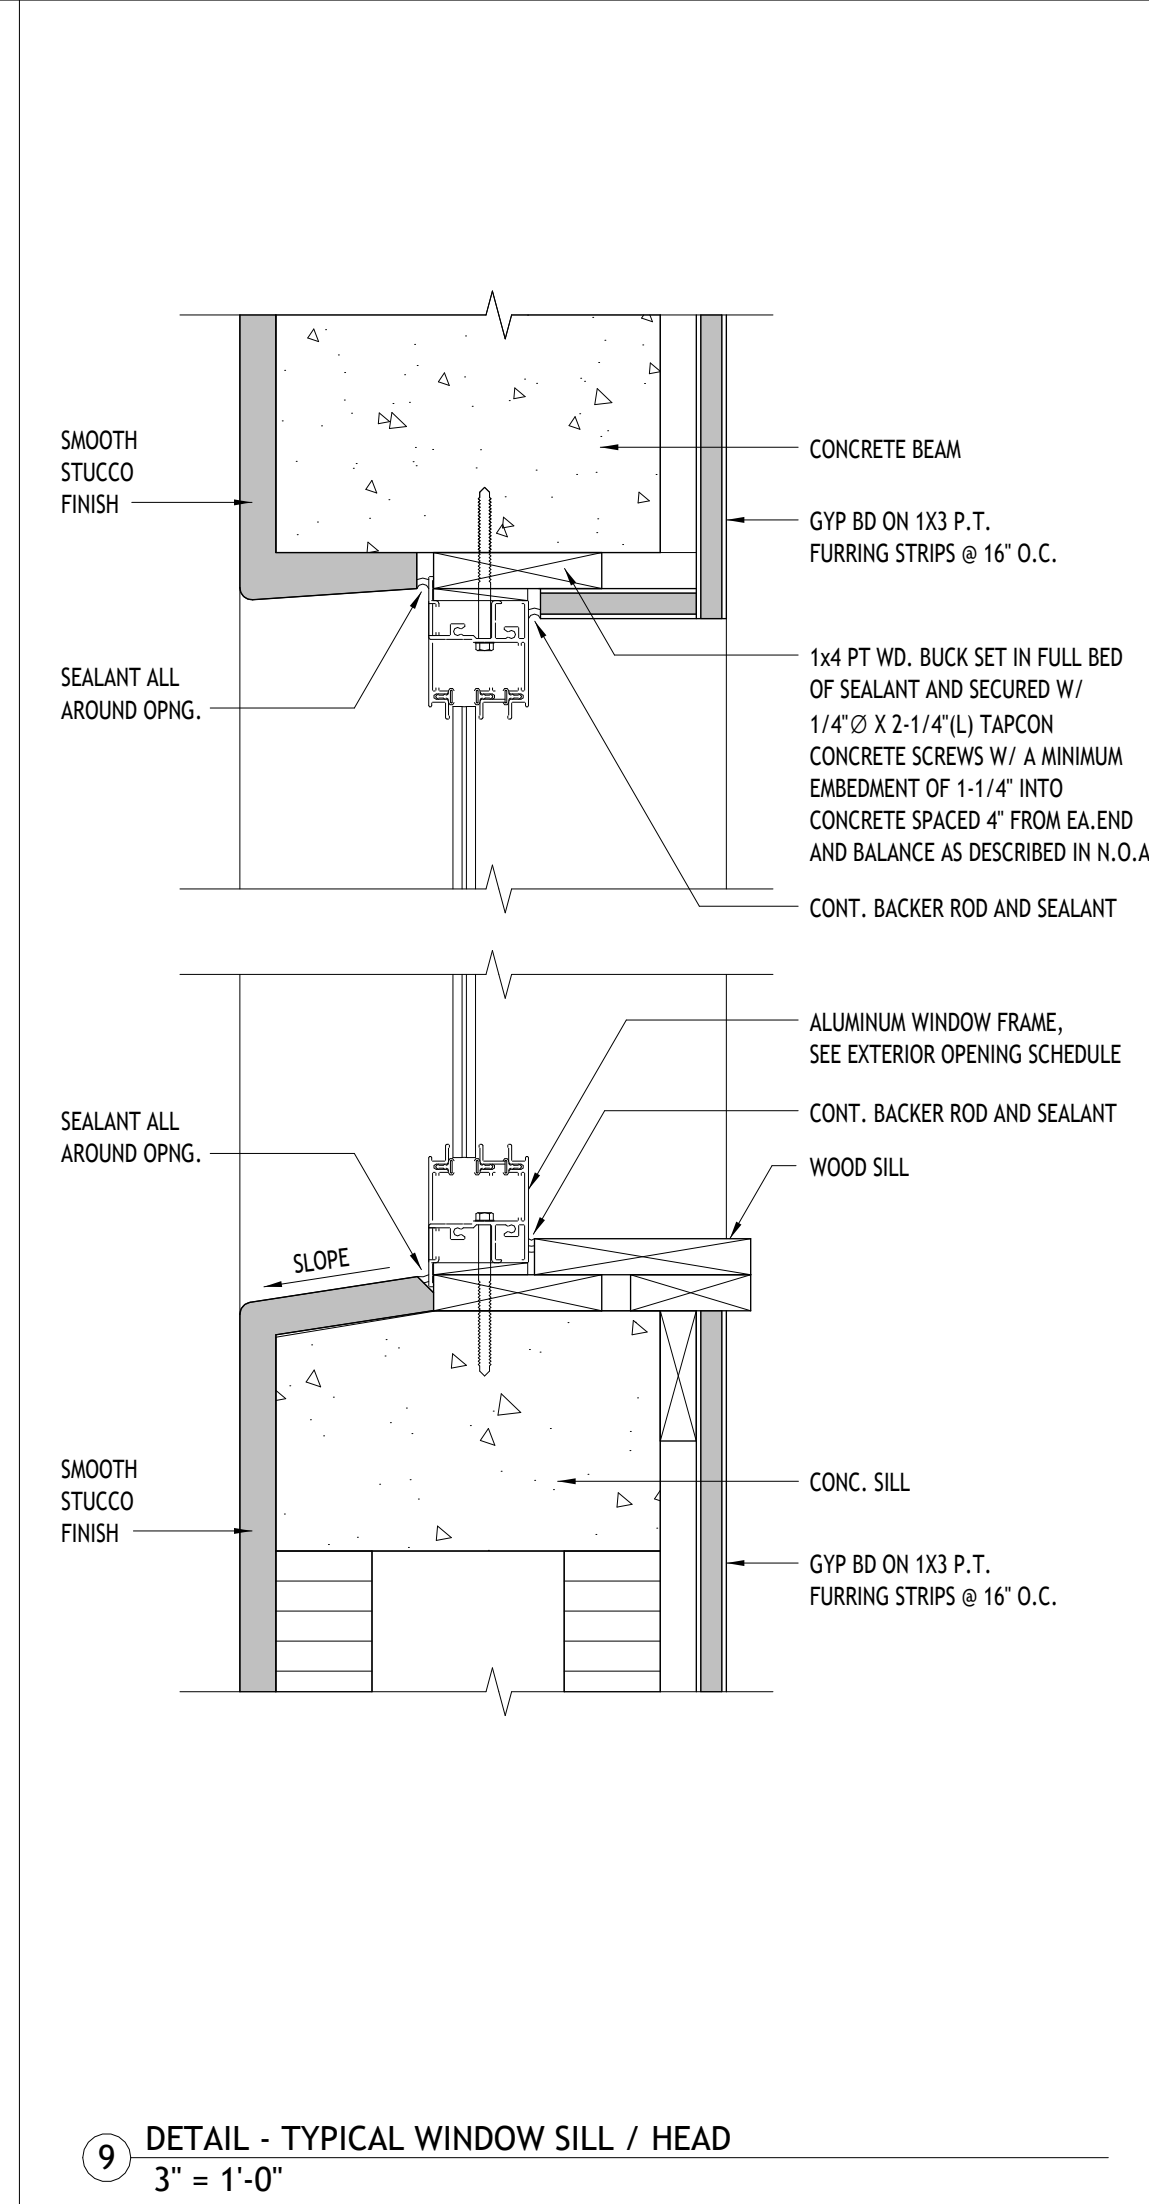
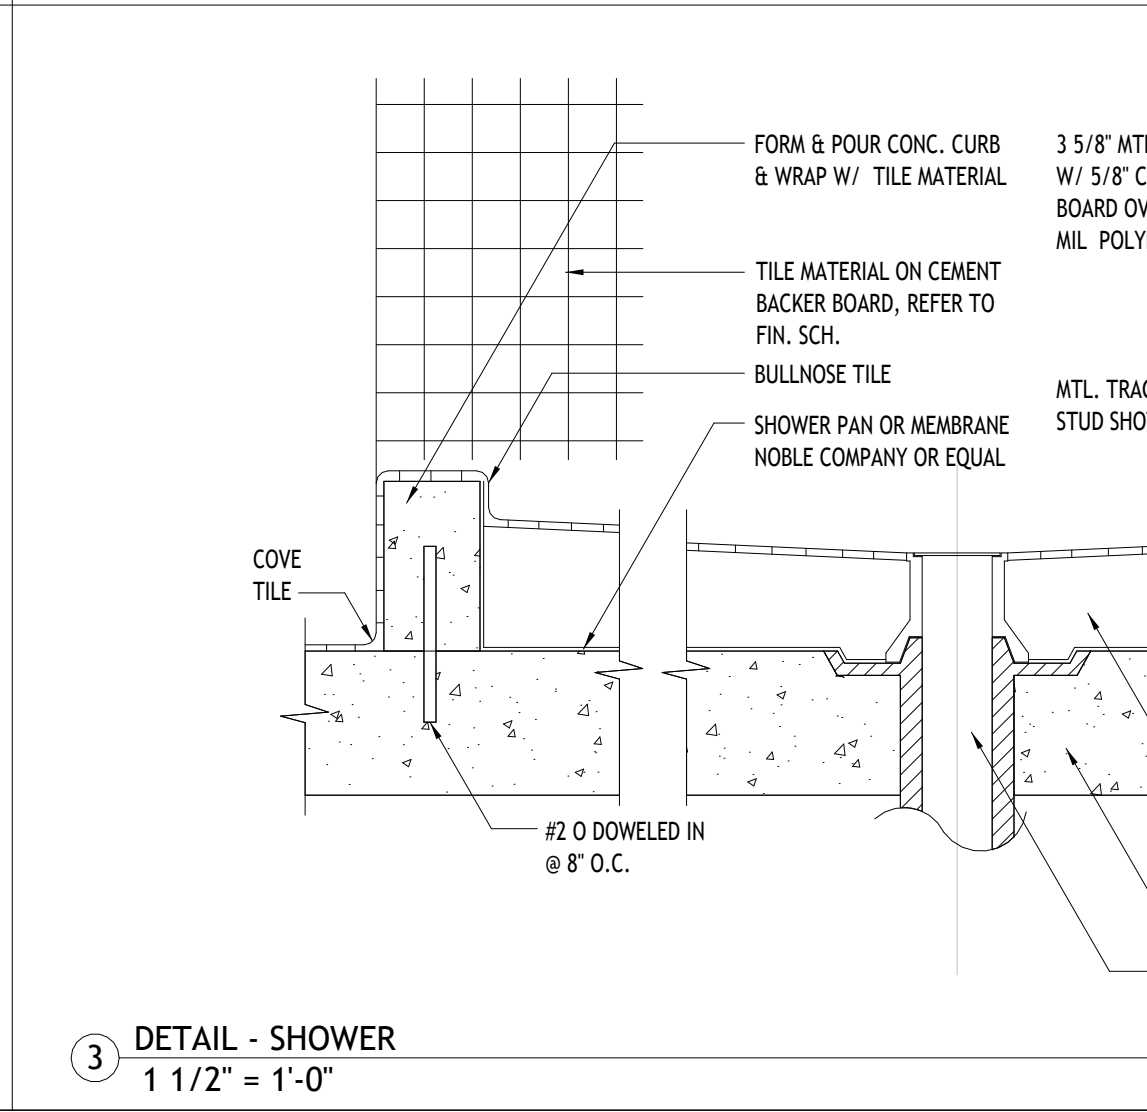
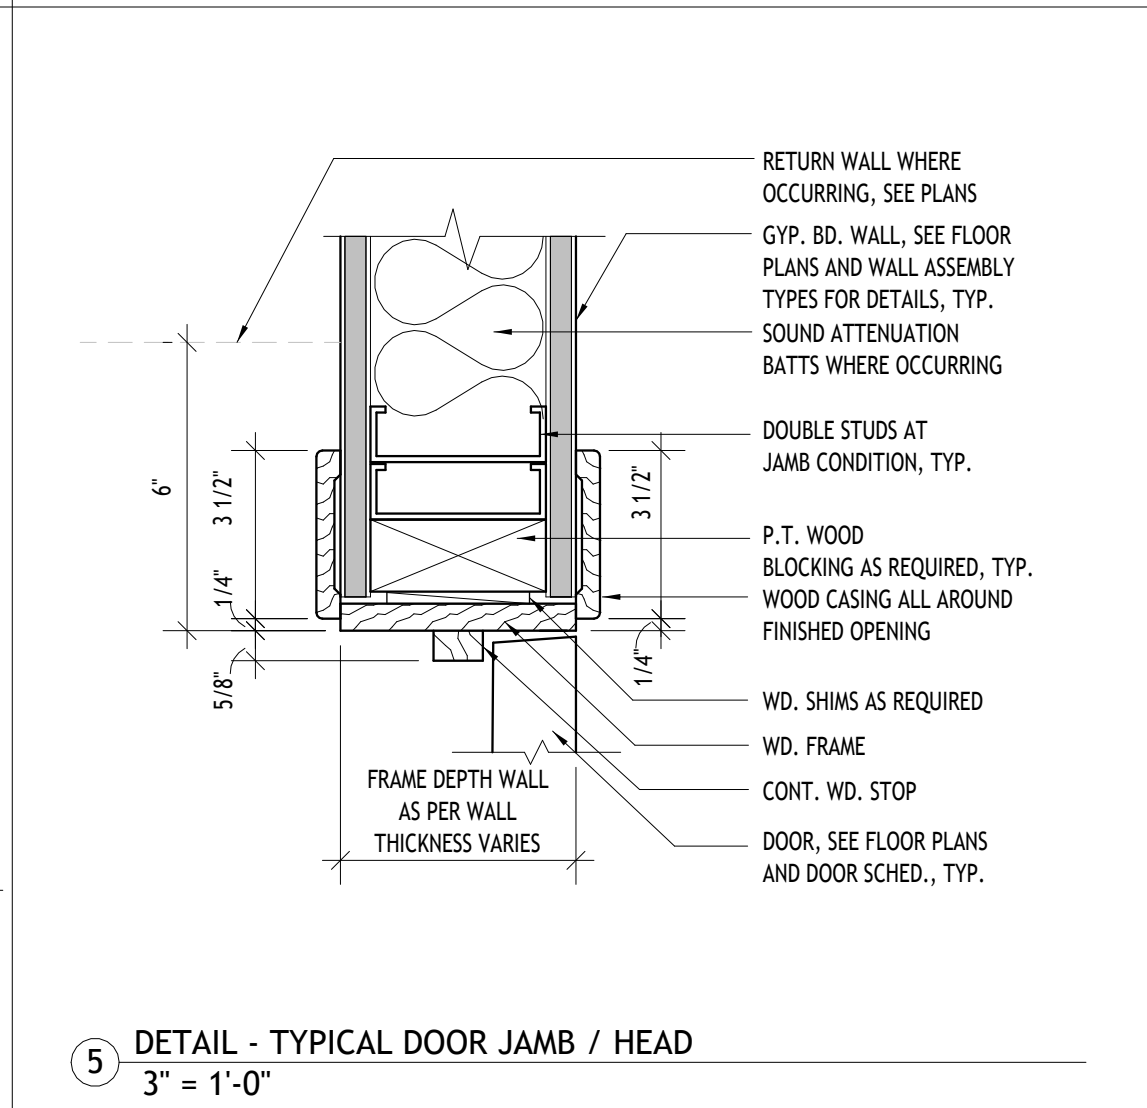
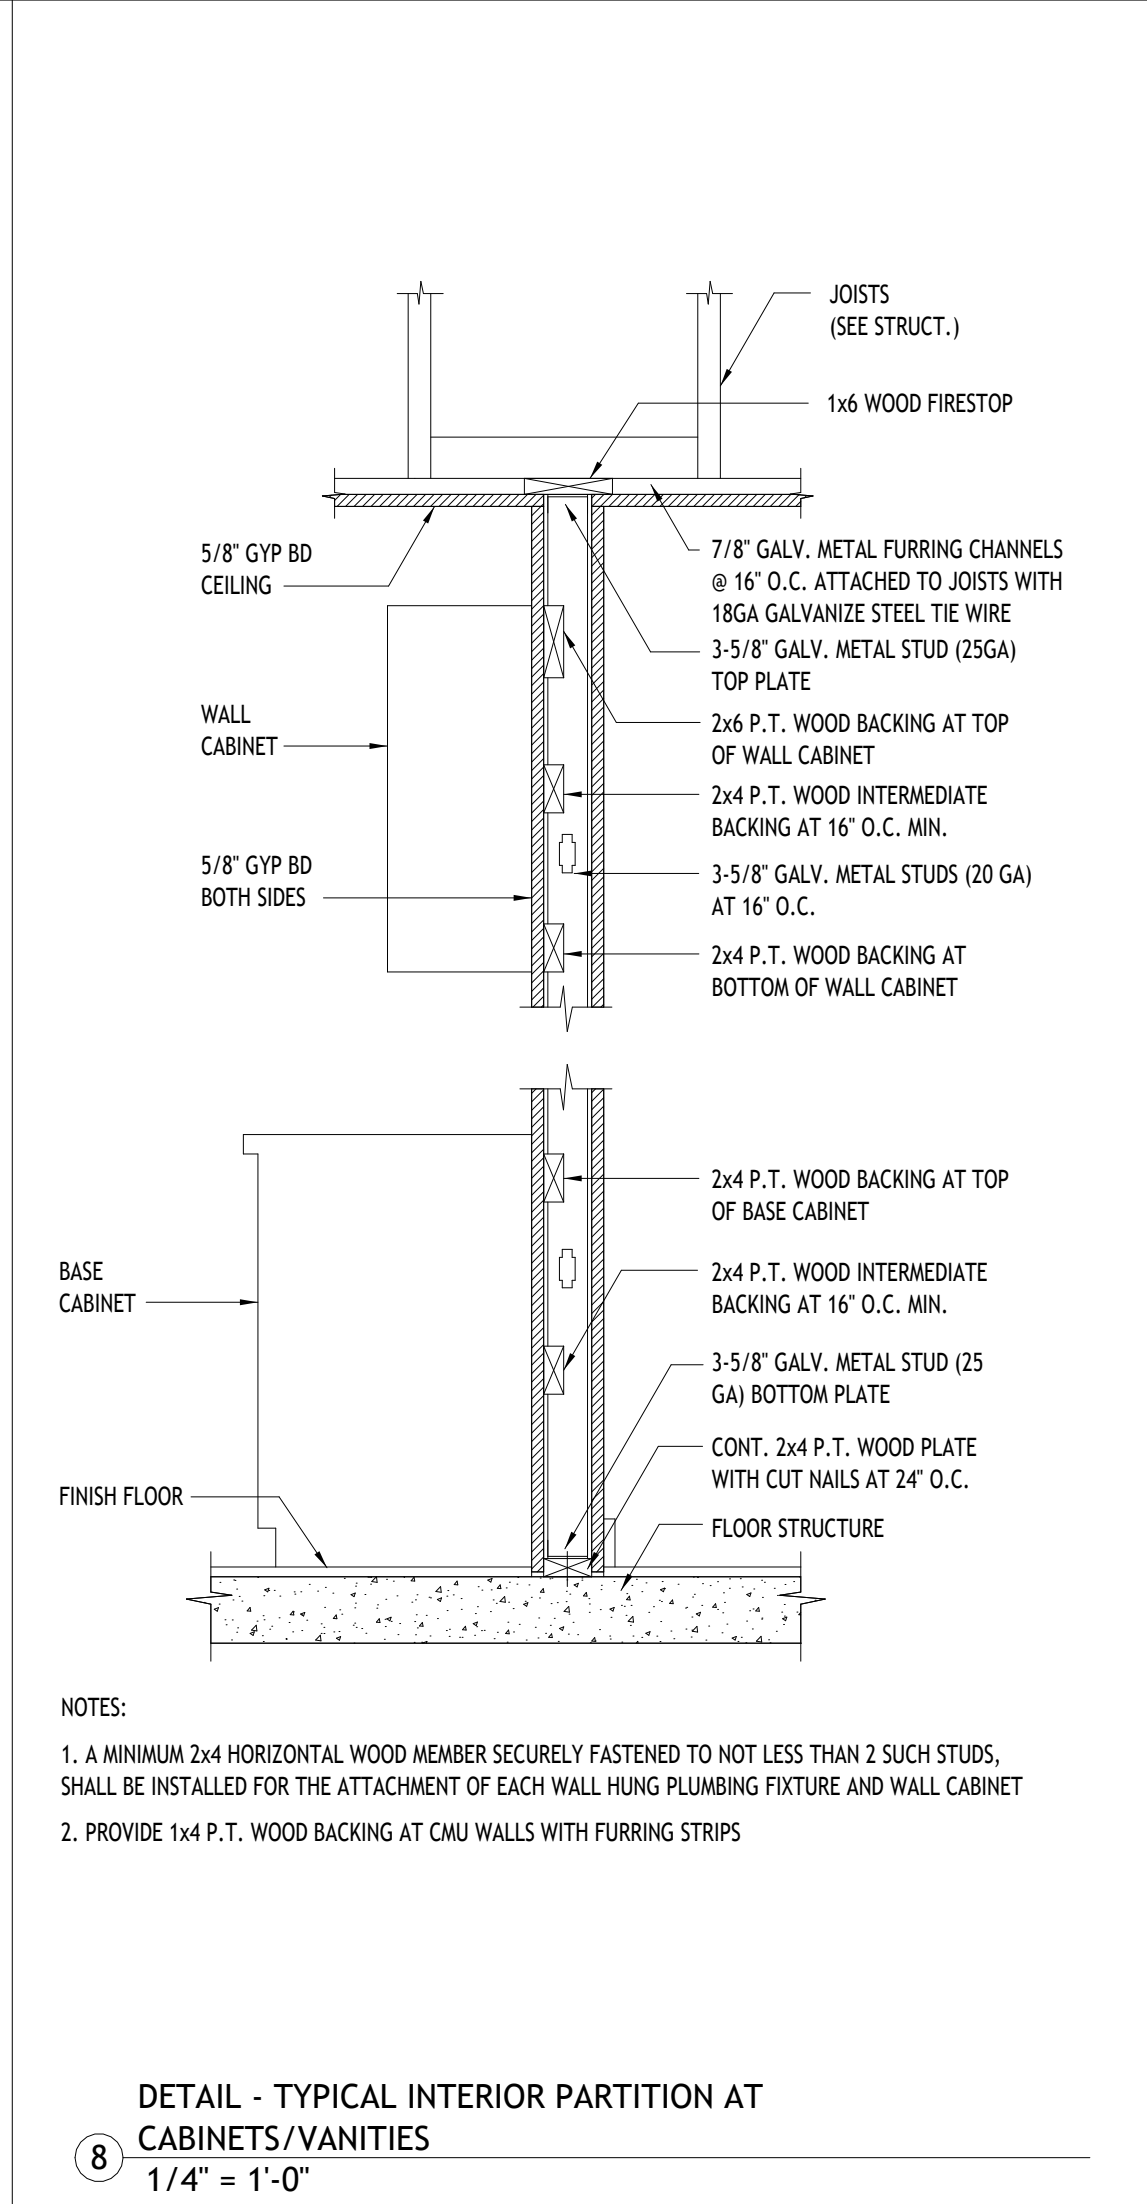
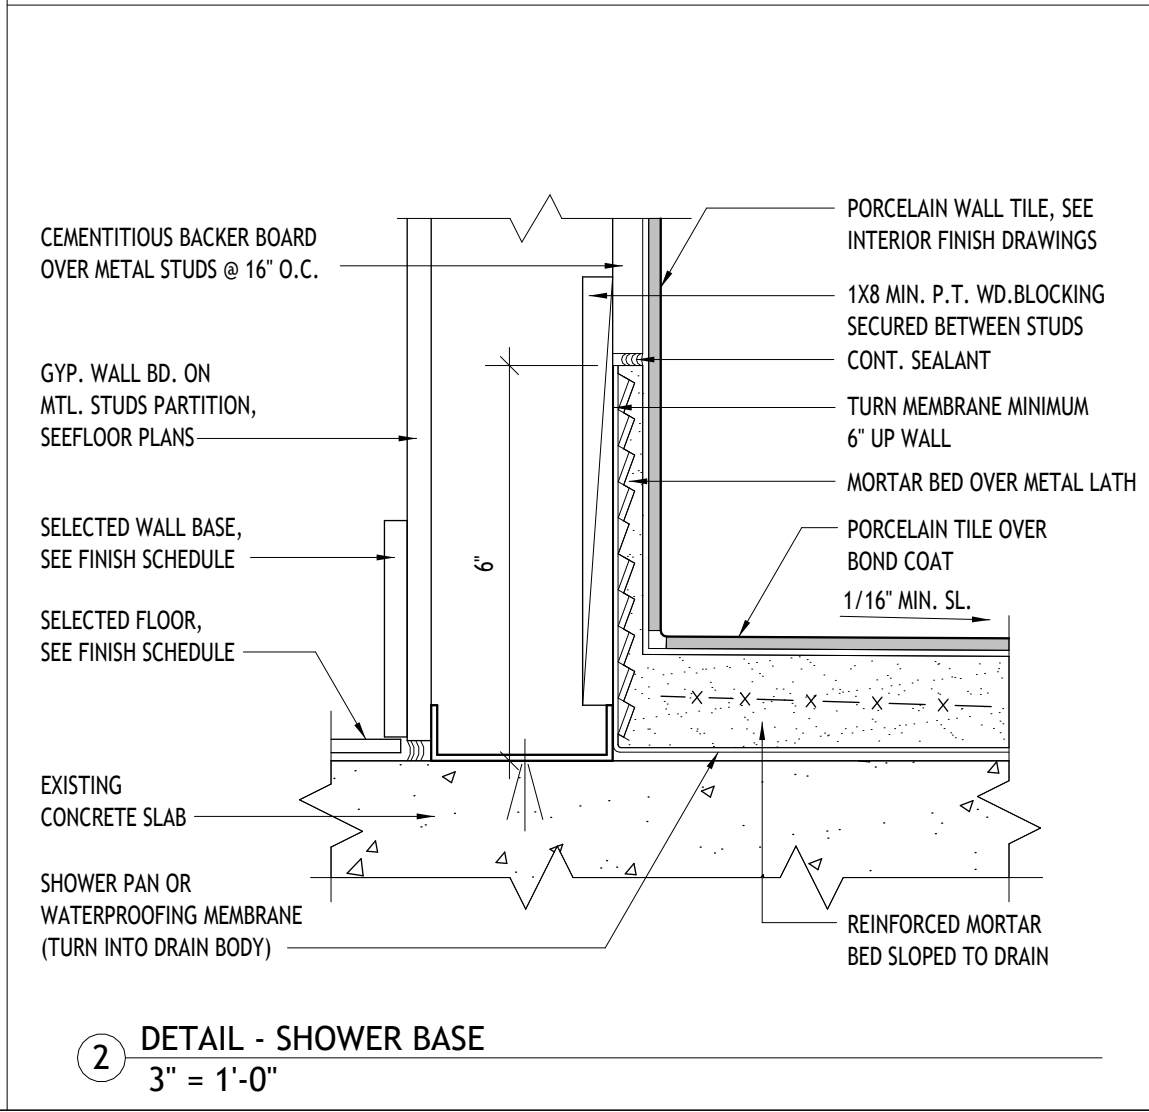
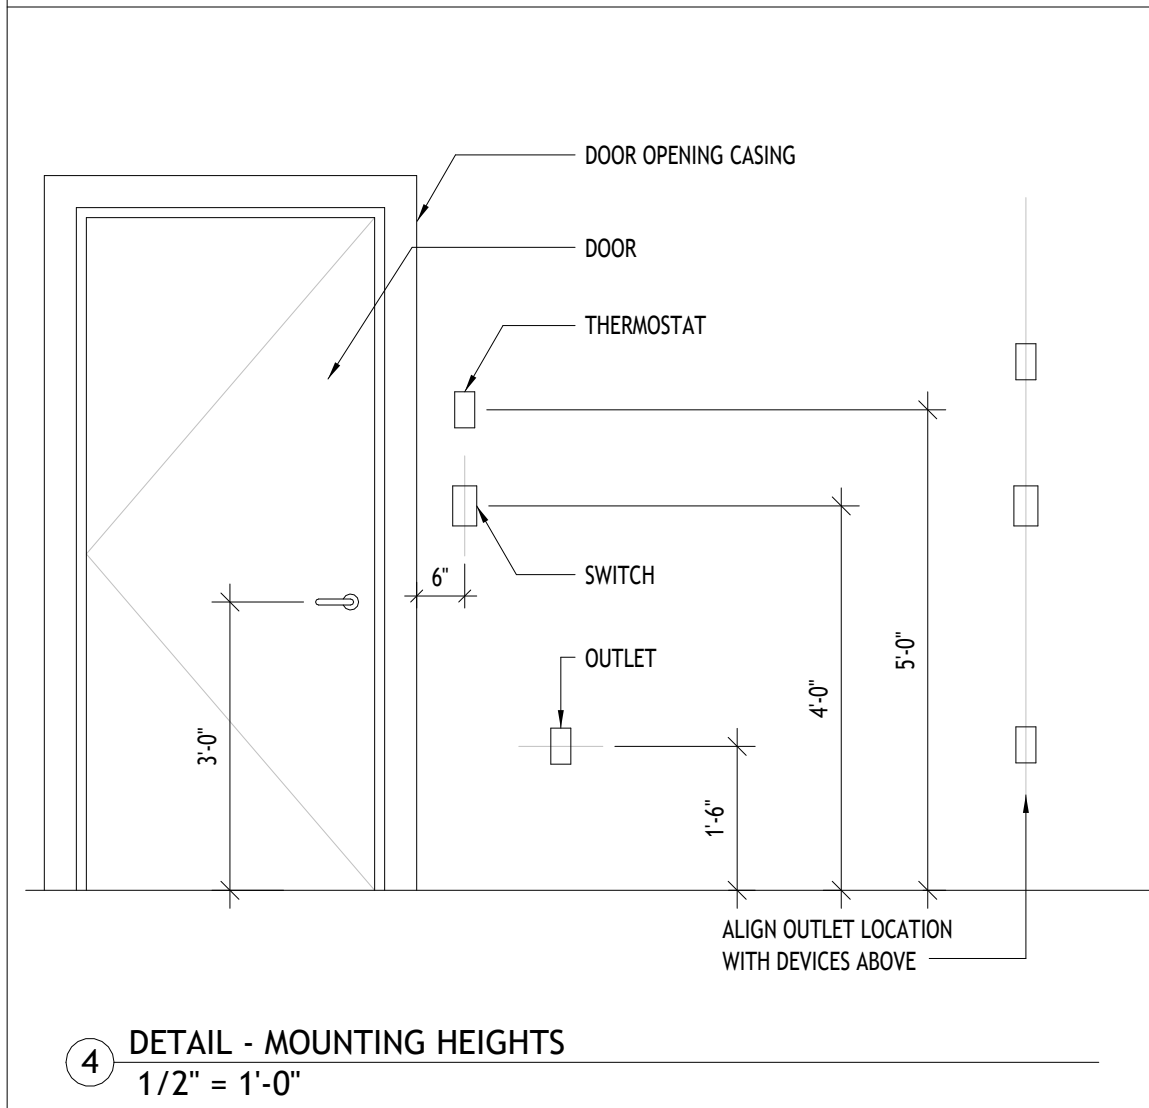
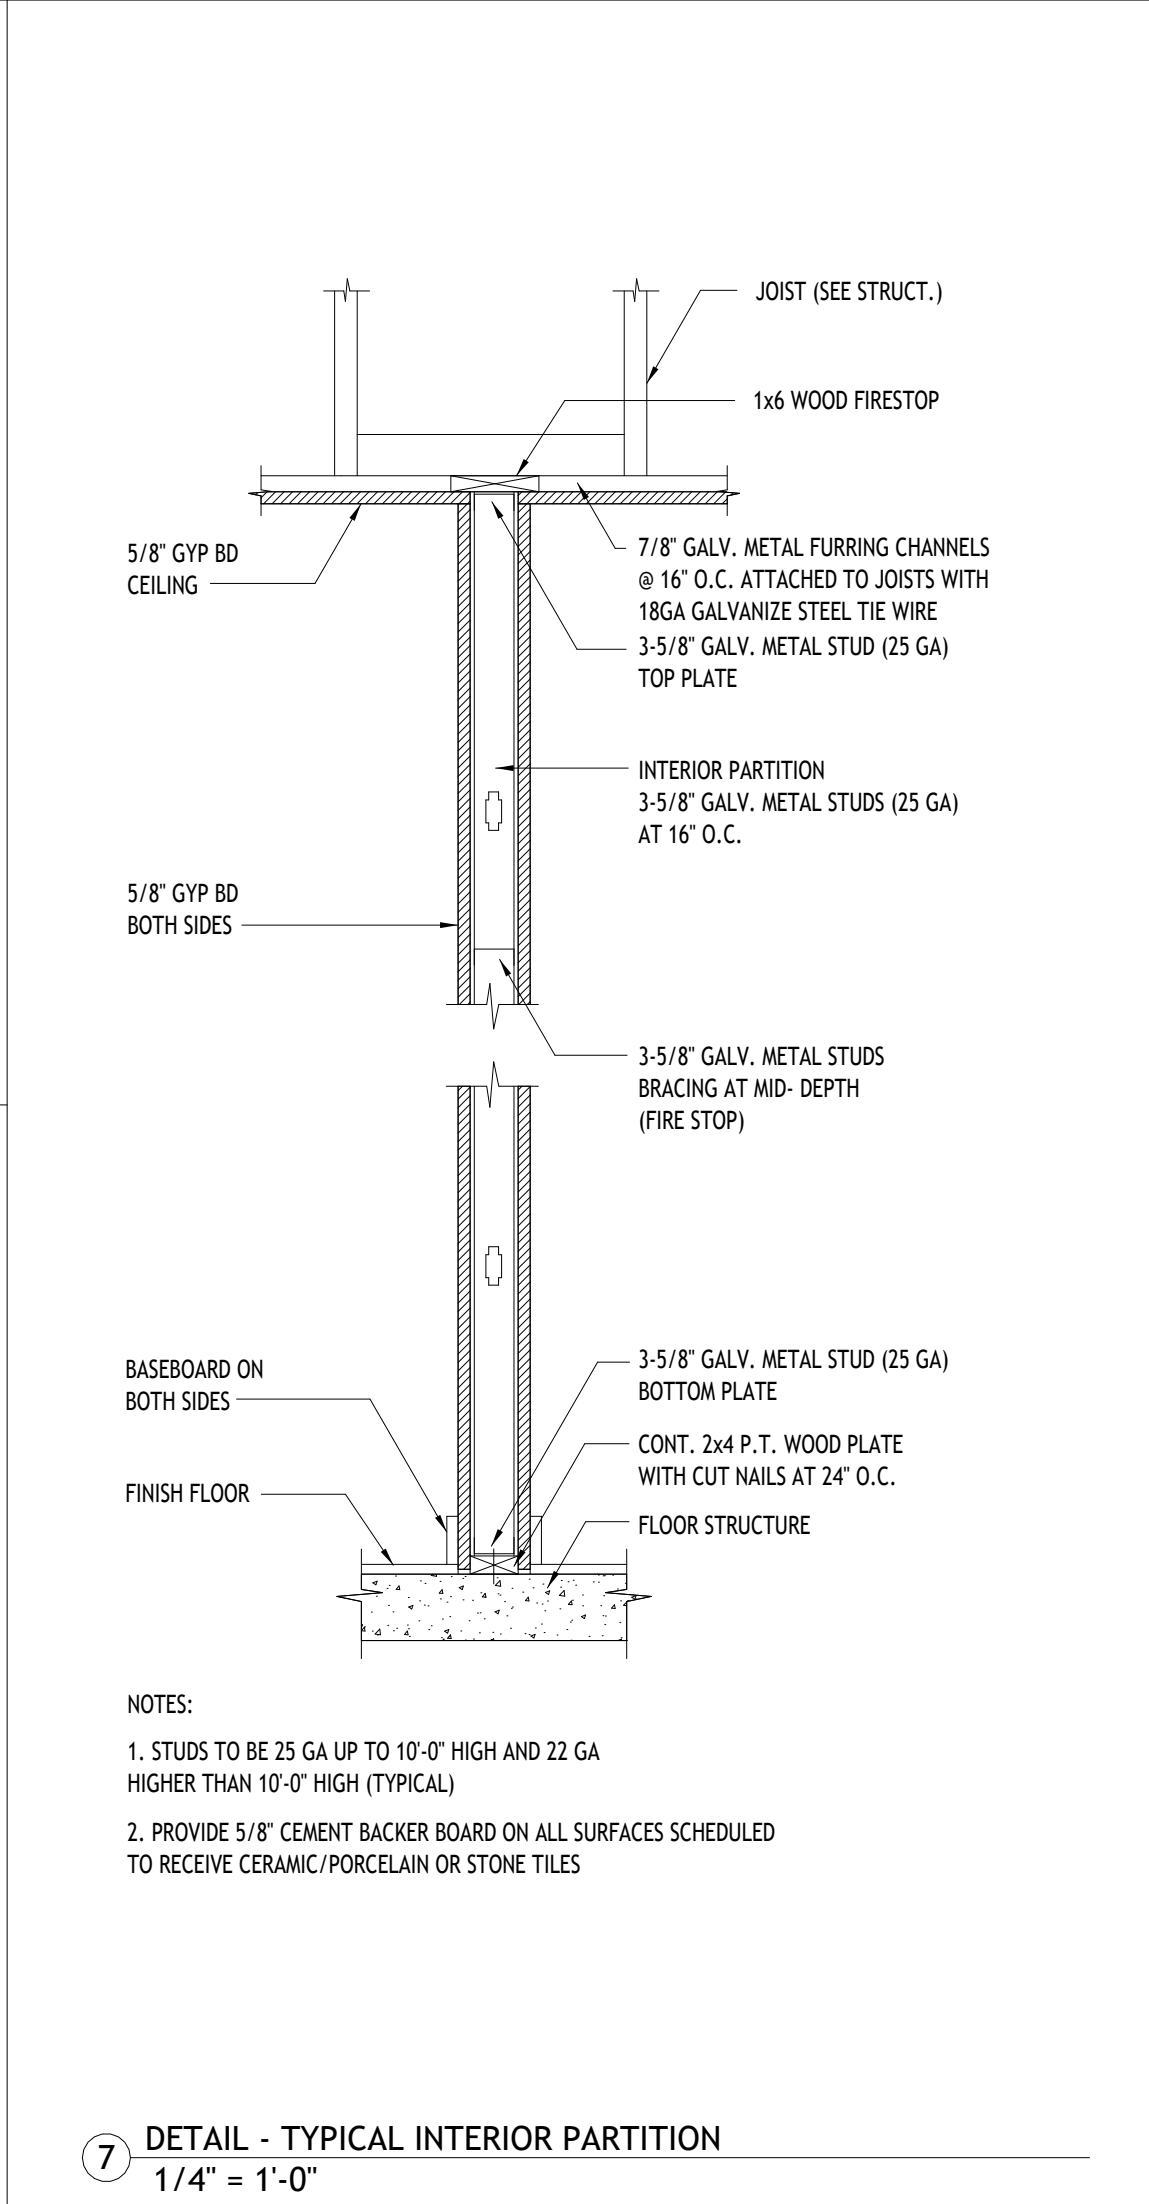
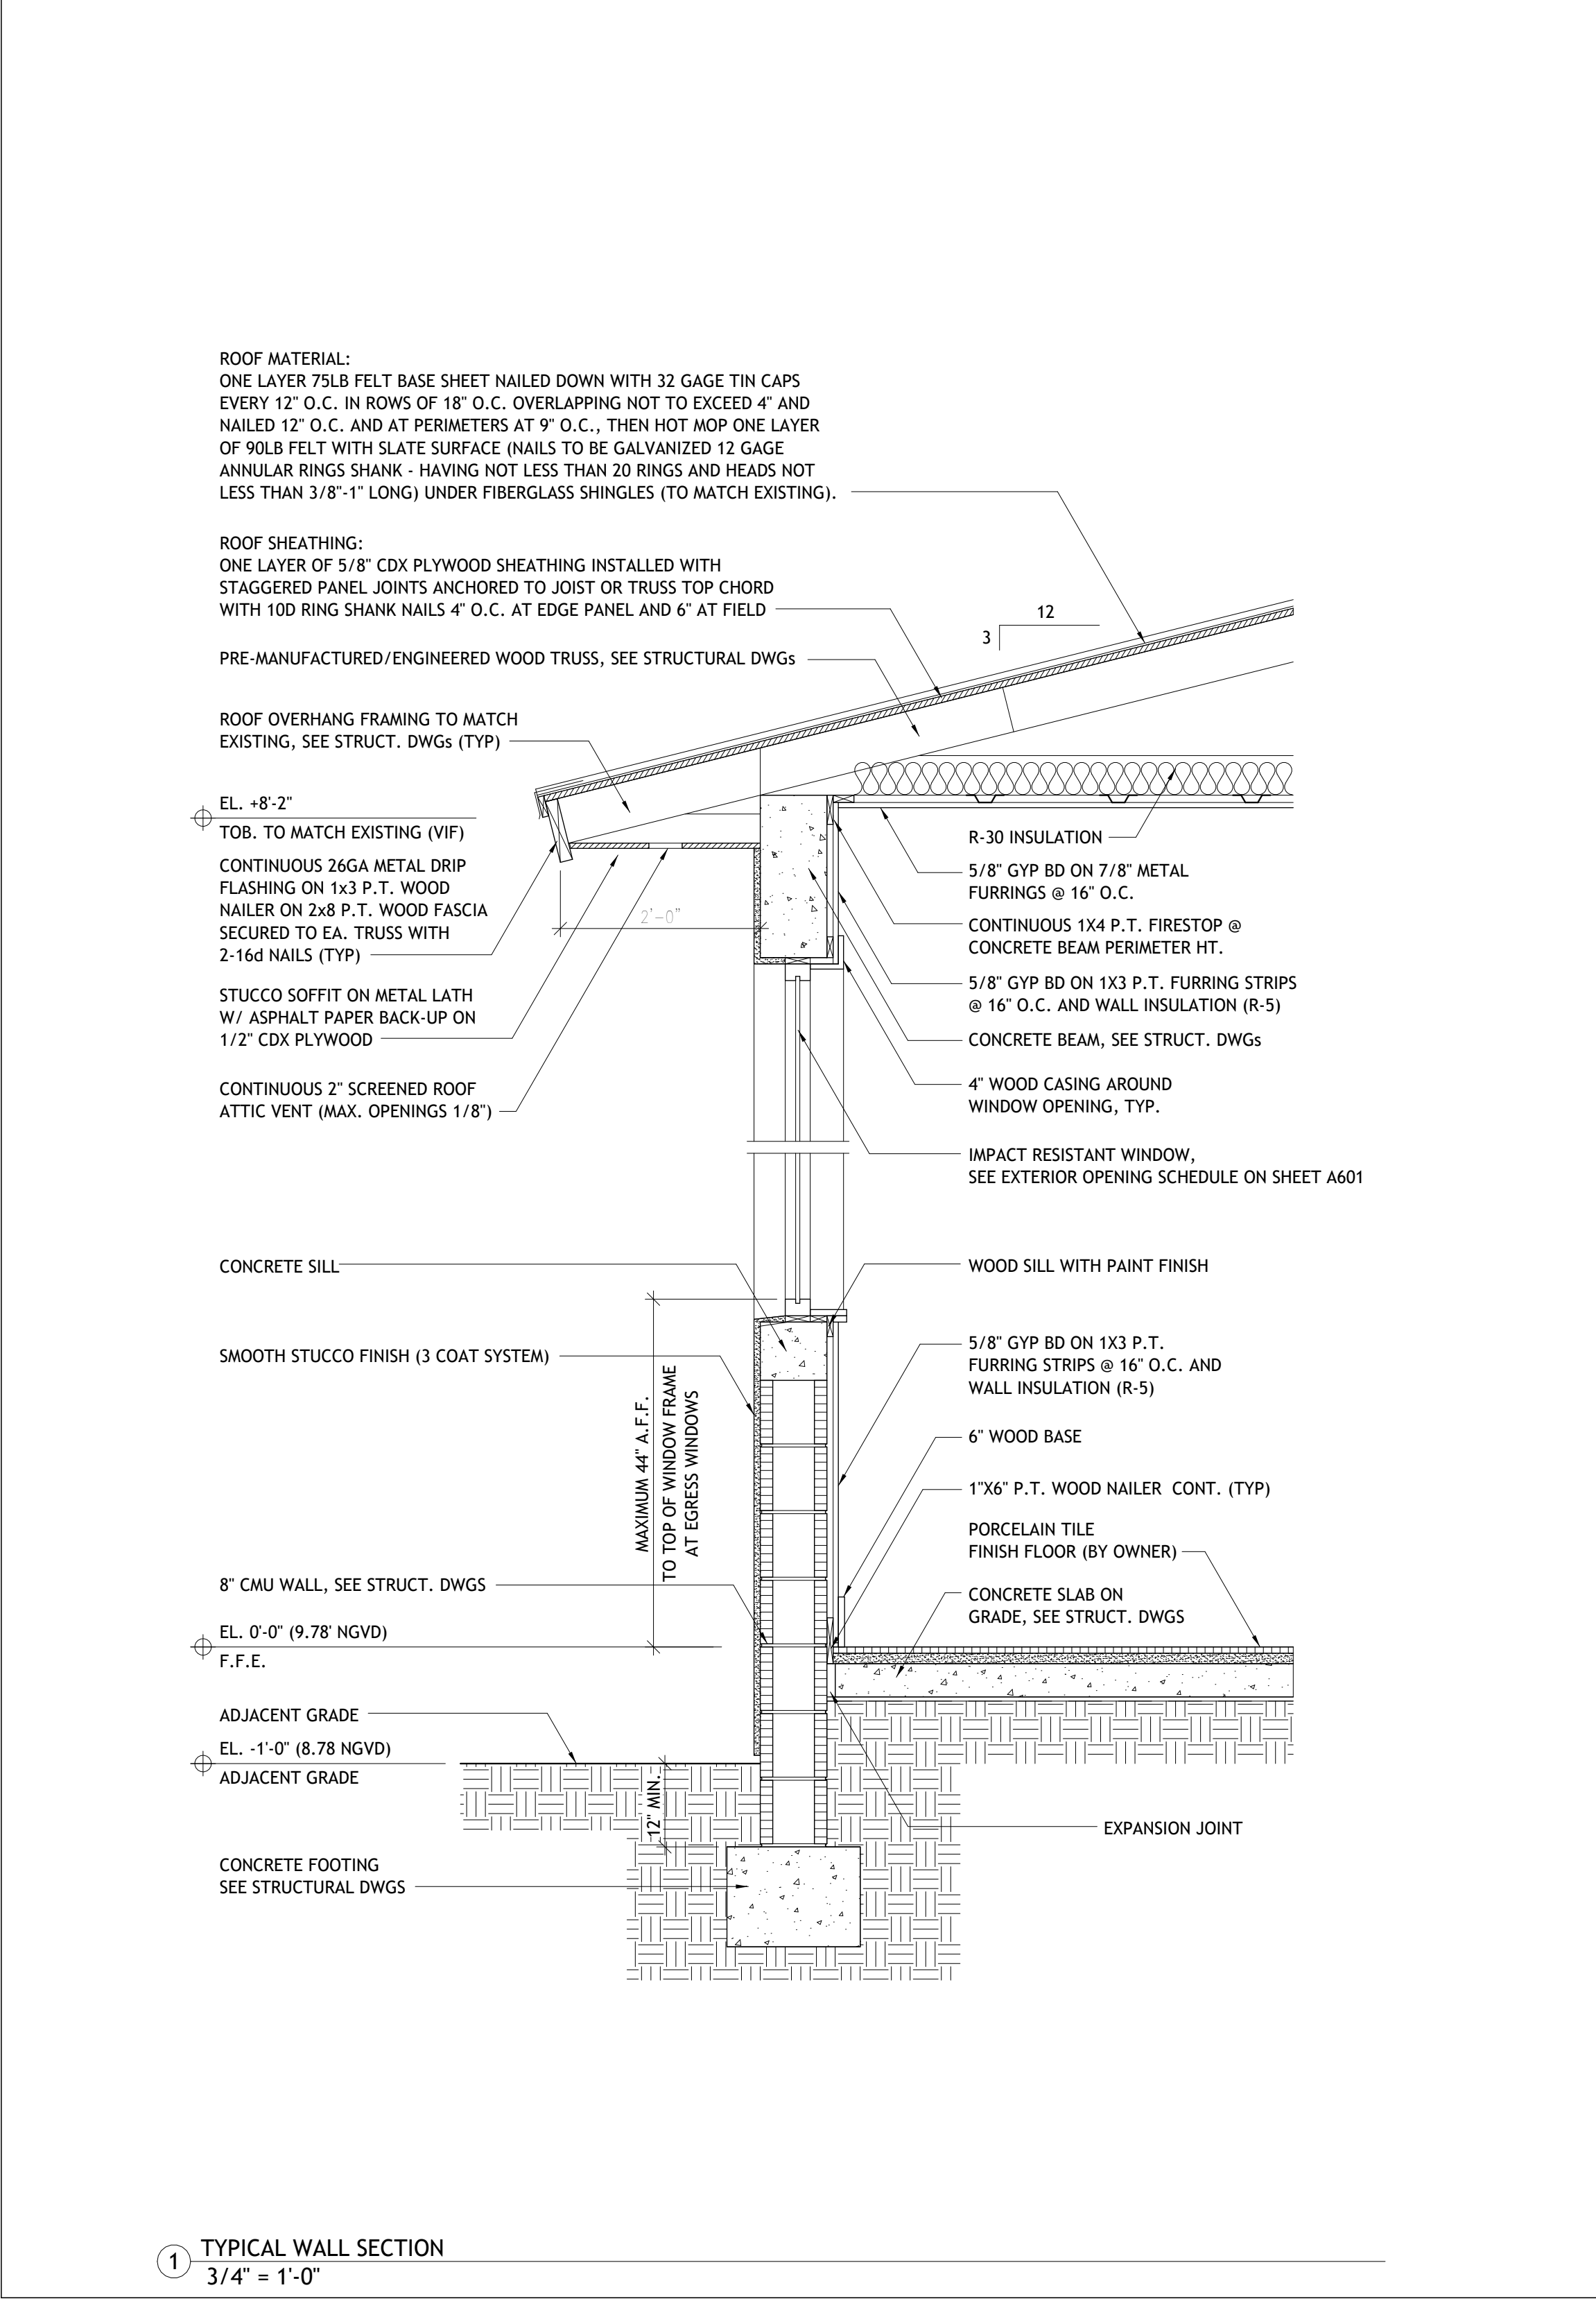


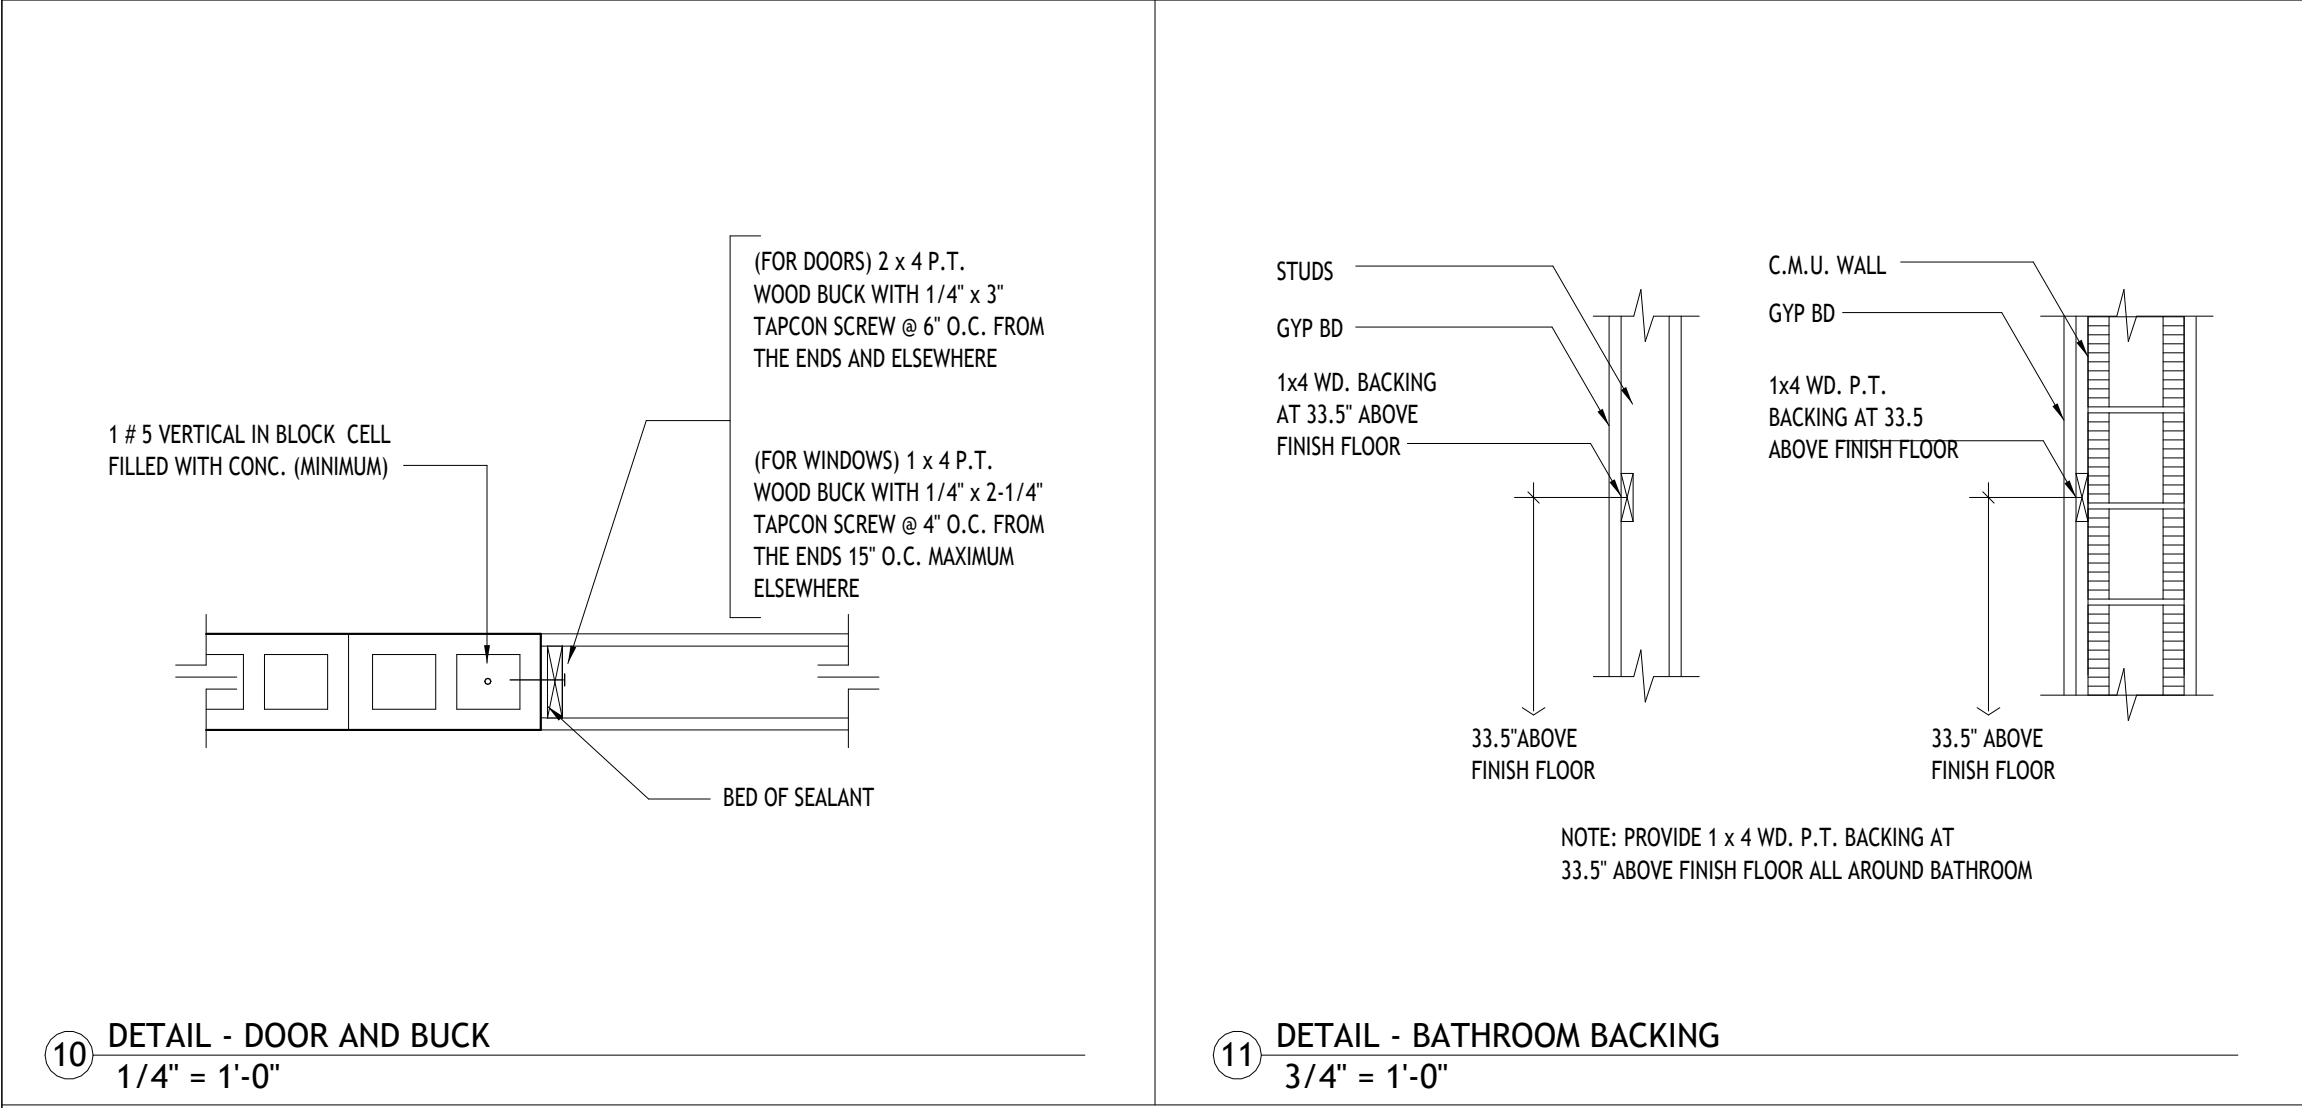

studio jpa

Client:
Victor Lau

Address:
12805 SW 69th Court
Miami, FL 33156

Project Name:

Residence Addition

Architect:
Studio JPA, Inc., AA26003764
Jorge I. Perez, AIA
10051 SW 120 St, Miami, FL 33126
P:305.202.3200
E:jorge89cu@gmail.com

Consultants:
Structural Engineer
Jorge a. Gomez Agostini P.E. / Lic. No. 91272
8187 Nw 8th St Apt 305 Miami, FL 33126
P:305.202.3200
E:jorge89cu@gmail.com

M.E.P. Engineer
Diniester Marcelo, P.E. / Lic. No. 73149
6734 SW 136 CT Miami, FL 33183
P:786.683.8229
E:305engineering services@gmail.com

Seal / Digital Signature:

This item has been digitally signed and sealed by Jorge I. Perez, R.A. on the date adjacent to the seal. Printed copies of this document are not considered signed and sealed and the signature must be verified on any electronic copies.

Submittal:	Permit Set	Project No:	2303
Issue Date:	4/25/2024	Drawn by:	JP

No.	Description	Date

Sheet Name
TYP. WALL SECTION AND ARCHITECTURAL DETAILS

Sheet No.

A501