



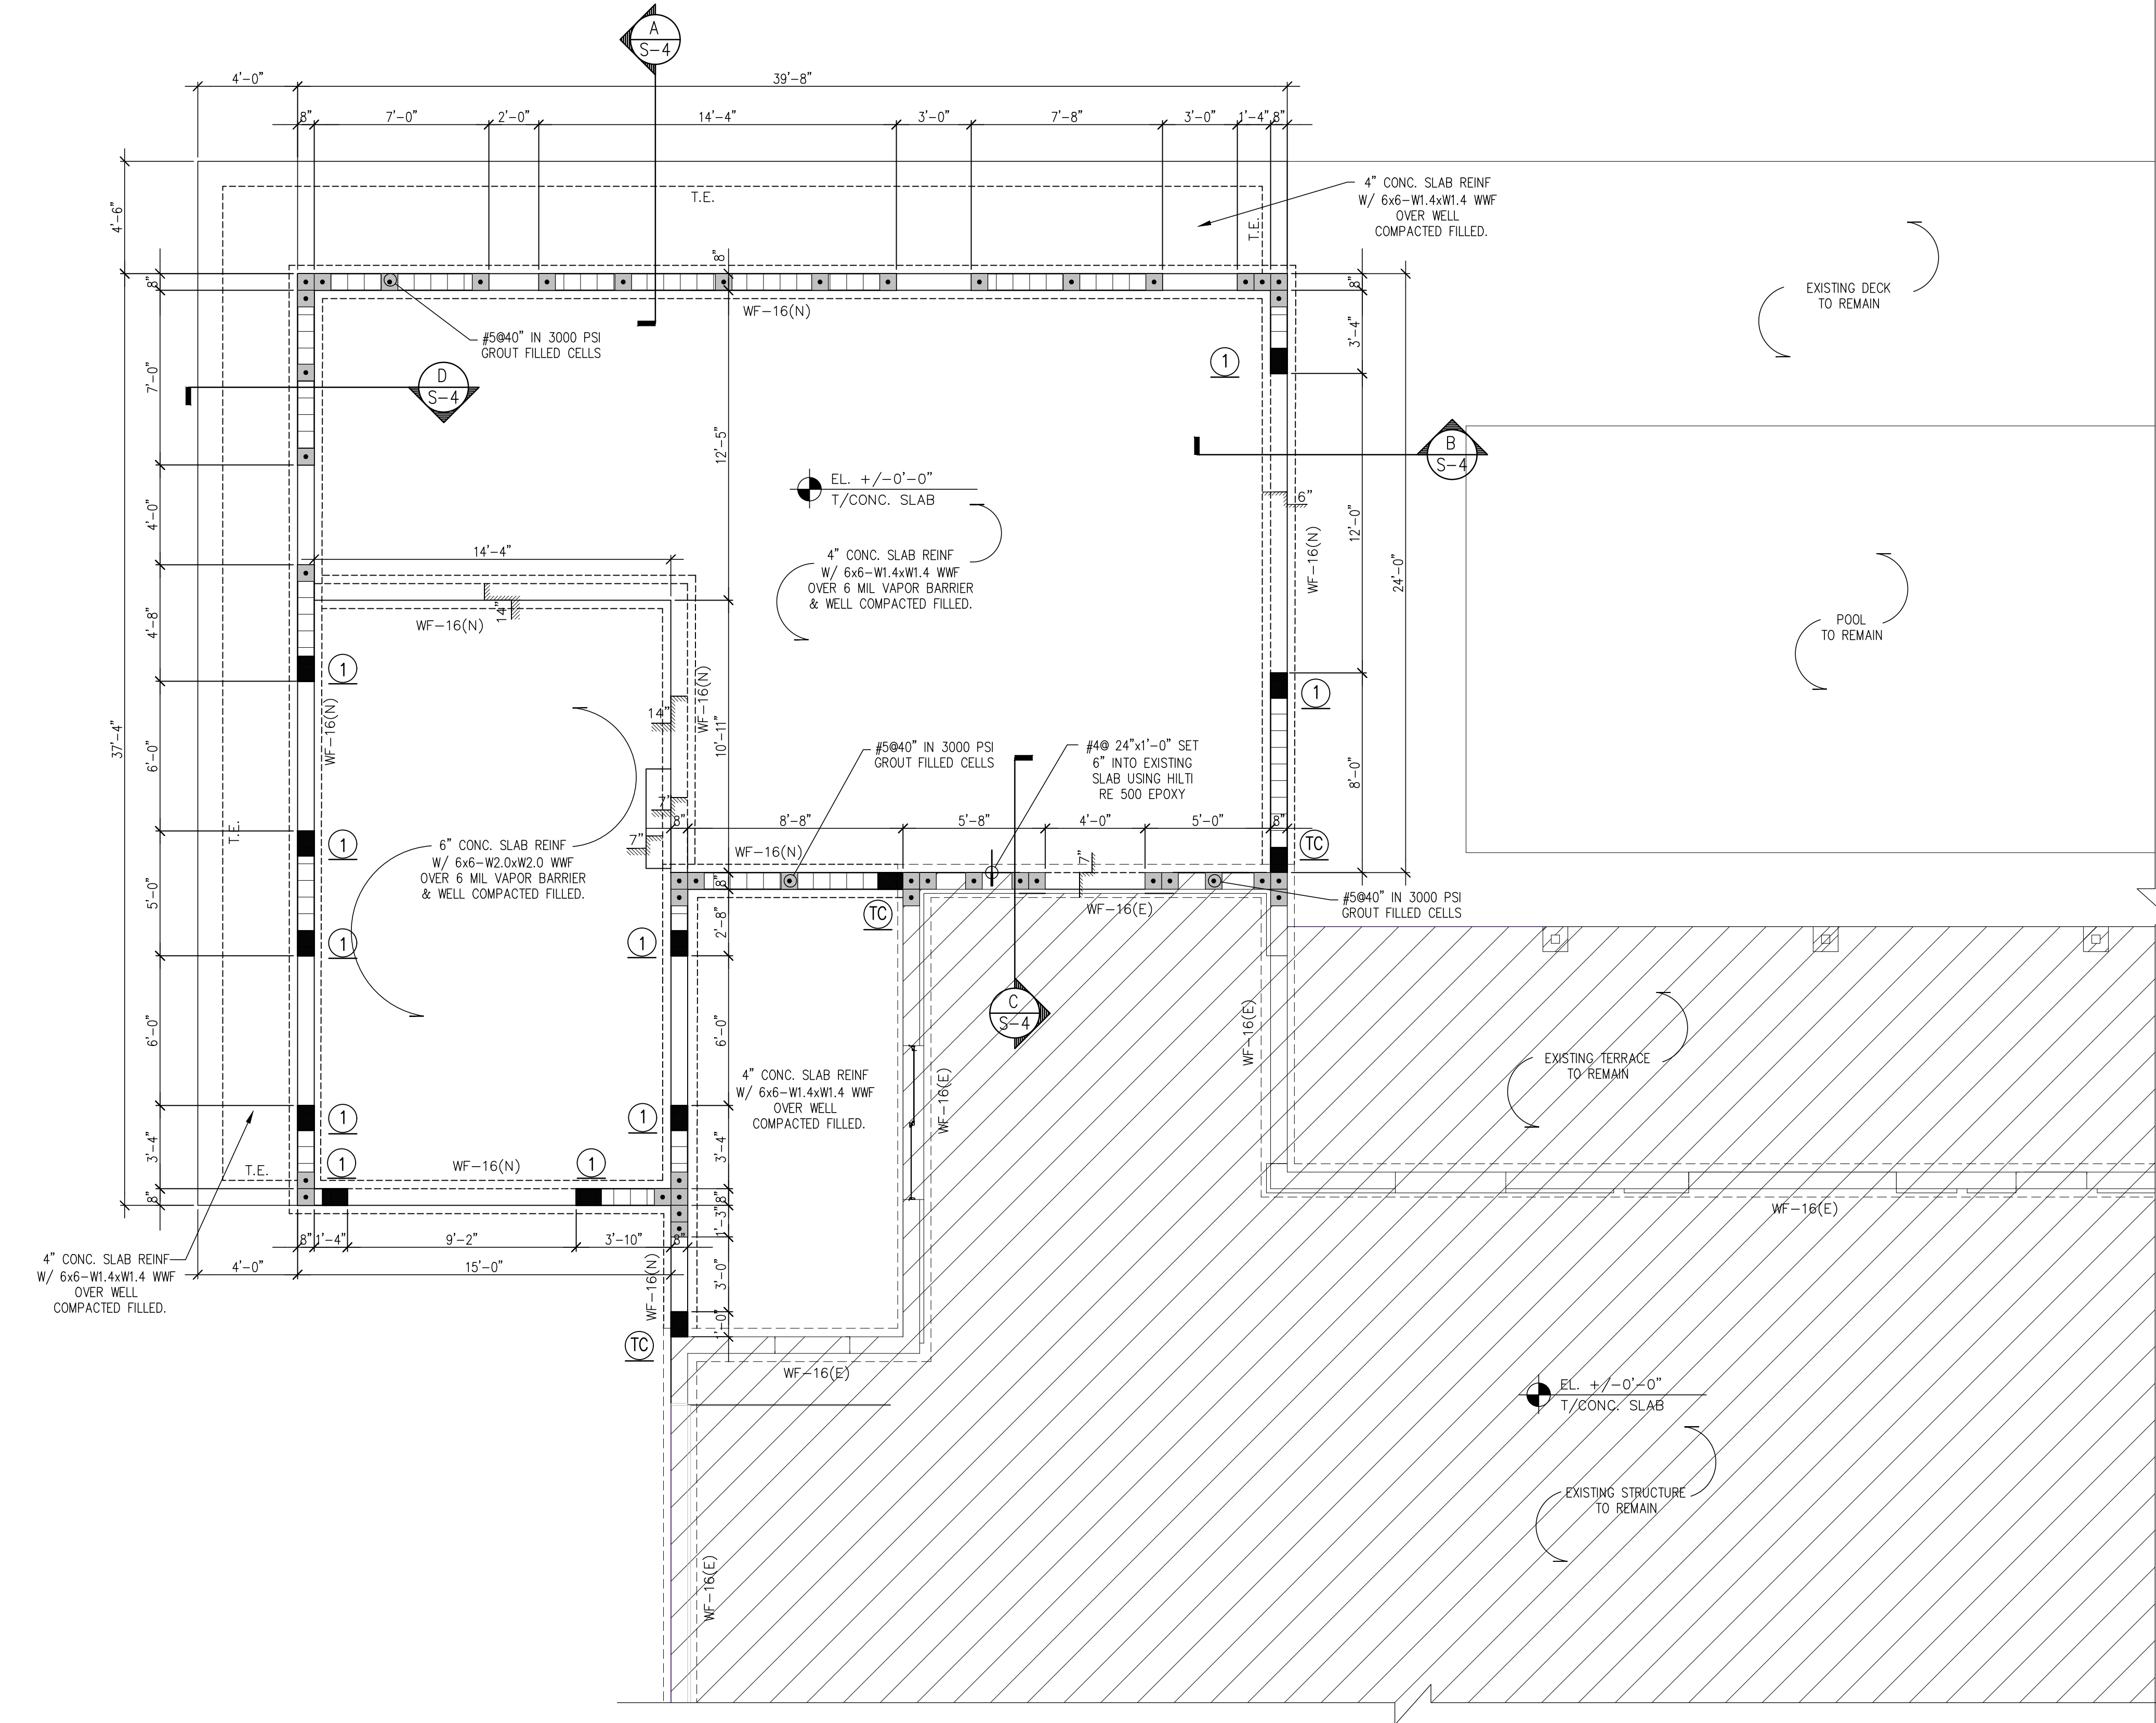


- NOTES
- FOR GENERAL NOTES, REFER TO SHEET S-0.0.
 - FOR TYPICAL DETAILS, REFER TO SHEET S-1.0.
 - CENTERLINE OF COLUMNS AND/OR WALL SHALL COINCIDE WITH THE CENTER LINE OF BEAMS AND/OR FOUNDATIONS BELOW.
 - CENTERLINE OF BEARING WALL OR COLUMN BELOW IS CENTER LINE OF WALL OR COLUMN IN THIS LEVEL UNLESS OTHERWISE NOTED.
 - COORDINATE ALL FLOOR SLOPES AND ELEVATIONS WITH ARCHITECTURAL DRAWINGS.
 - FOR EXACT LOCATION OF ANY OPENING AND/OR EQUIPMENT, COORDINATE WITH ARCHITECTURAL, MECHANICAL AND ELECTRICAL DRAWINGS.
 - FOR NON LOAD BEARING MASONRY WALLS AND/OR PARTITIONS, REFER TO ARCHITECTURAL DRAWINGS.
 - TOP OF FOUNDATIONS SHALL BE -2' 0" BELOW FINISHED GRADE.
 - GROUND FLOOR SLAB CONSISTS OF A 4" AND 6" CONCRETE SLAB ON GRADE OVER WELL COMPACTED FILL AND 6 MIL VAPOR BARRIER AND REINFORCED W/6X6-W1.4XW1.4WWF, WWF SHOULD BE PLACED AT THE TOP 1/3 OF THE SLAB IN ORDER TO BE EFFECTIVE. ADDITIONALLY MESH SHALL BE SUPPORTED USING CHAIR BOLSTERS.

PARTIAL FOUNDATION PLAN
SCALE: 1/4"=1'-0"

FOOTING SCHEDULE			
MARK	SIZE	REINF.	REMARKS
WF-16	16"x LONG x 12"	2 #5 BOTT. CONT.	

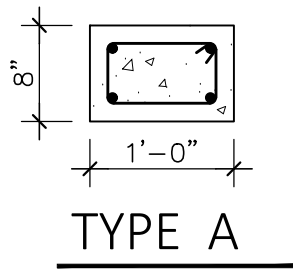

CONCRETE COLUMN SCHEDULE					
MARK	SIZE	VERT. REINF.		TIES	REMARKS
	W x L	No.	SIZE		
(TC) & (1)	8" x 12"	4	#5	#3 @ 8"	TYPE A

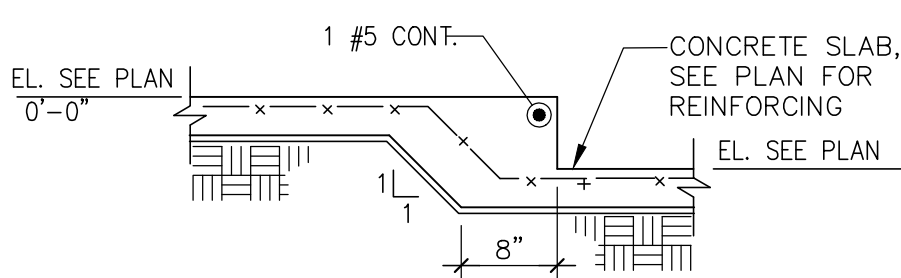

TYPICAL SLAB DROP DETAIL
SCALE: 3/4"=1'-0"



Client:
Victor Lau

Address:
12805 SW 69th Court
Miami, FL 33185

Project Name:

Residence Addition

Architect:
Studio JPA, Inc., AA26003764
Jorge I. Perez, AIA
10051 SW 120 St, Miami, FL 33176
786.543.9093 / jorge@studiojpa.com

Consultants: STRUCTURAL ENGINEER:

JORGE A. GOMEZ AGOSTINI
PE: 91272
1187 NW 8TH ST. 8th FLOOR Phone: 305-202-3200
MIAMI, FLORIDA 33126 Email: jorge@agostini.com

Seal / Digital Signature:

This item has been digitally signed and sealed by
Jorge A. Gomez Agostini, P.E. on the date adjacent to the seal.
Printed copies of this document are not considered
signed and sealed and the signature must be verified
on any electronic copies.

Submit:	Permit Set	Project No:
Issue Date:	11/03/2023	Drawn by:

No.	Description	Date

Sheet Name

FOUNDATION PLAN

Sheet No.