



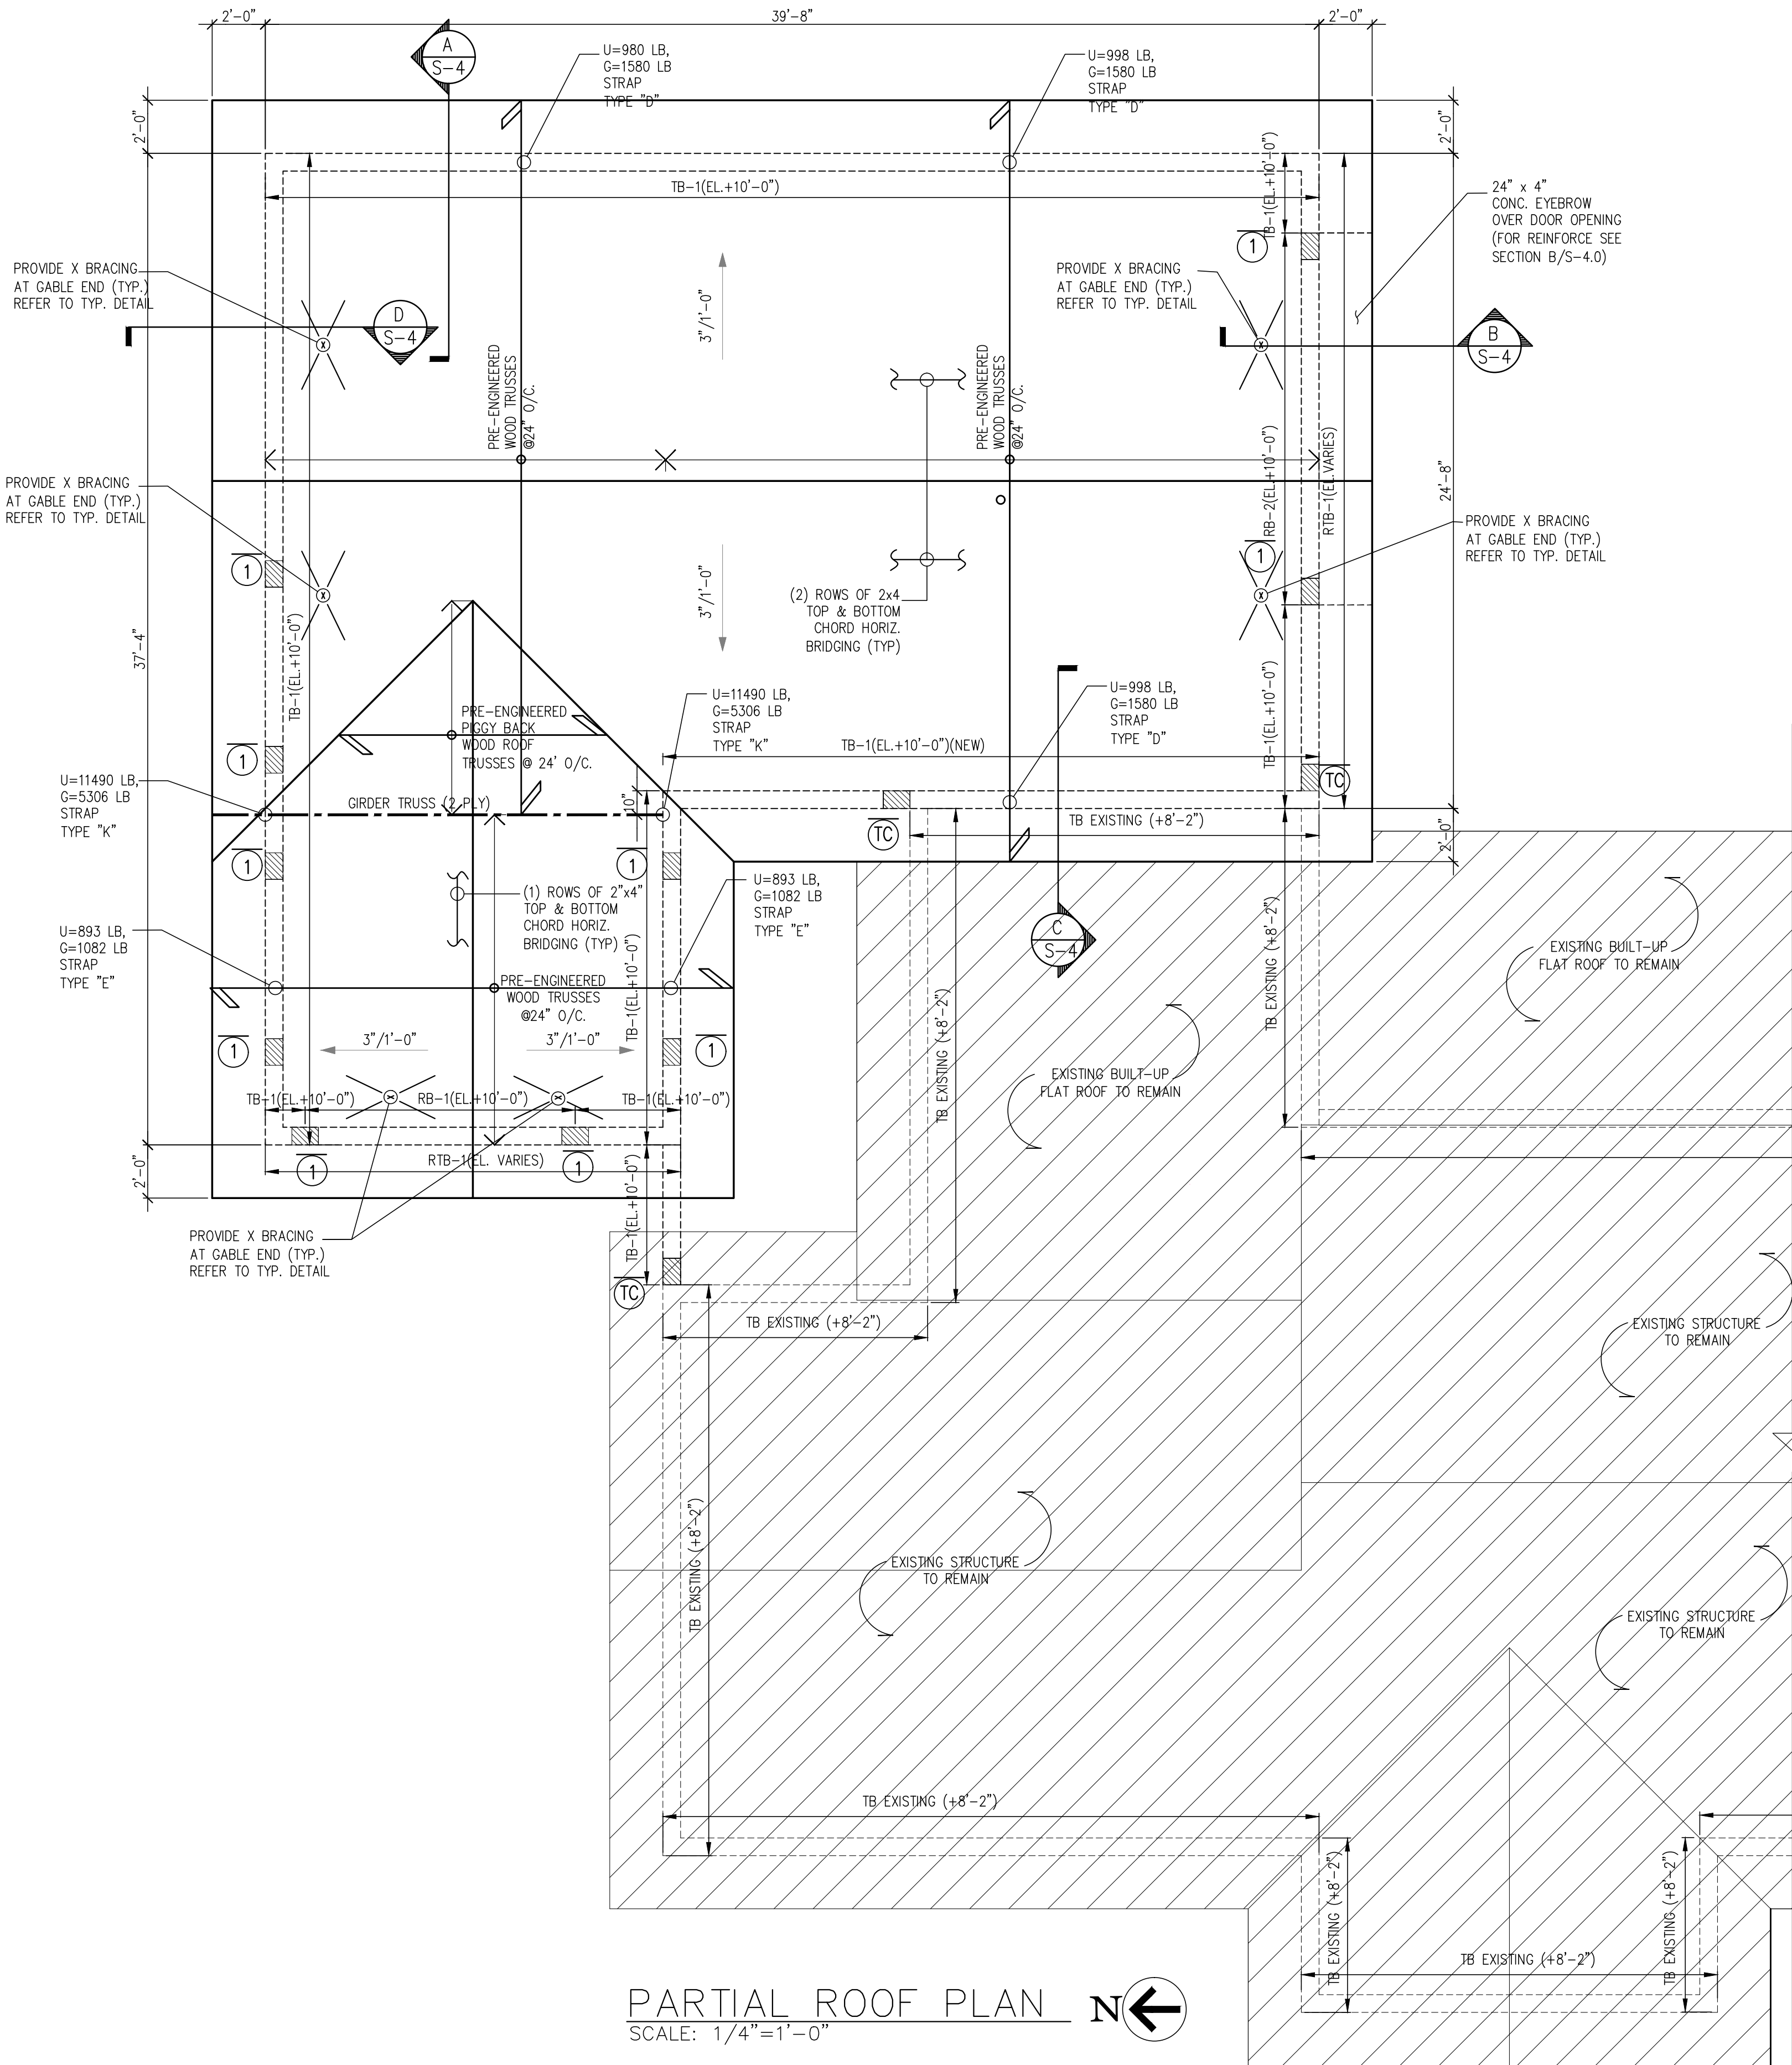

PARTIAL ROOF PLAN  
SCALE: 1/4"=1'-0"

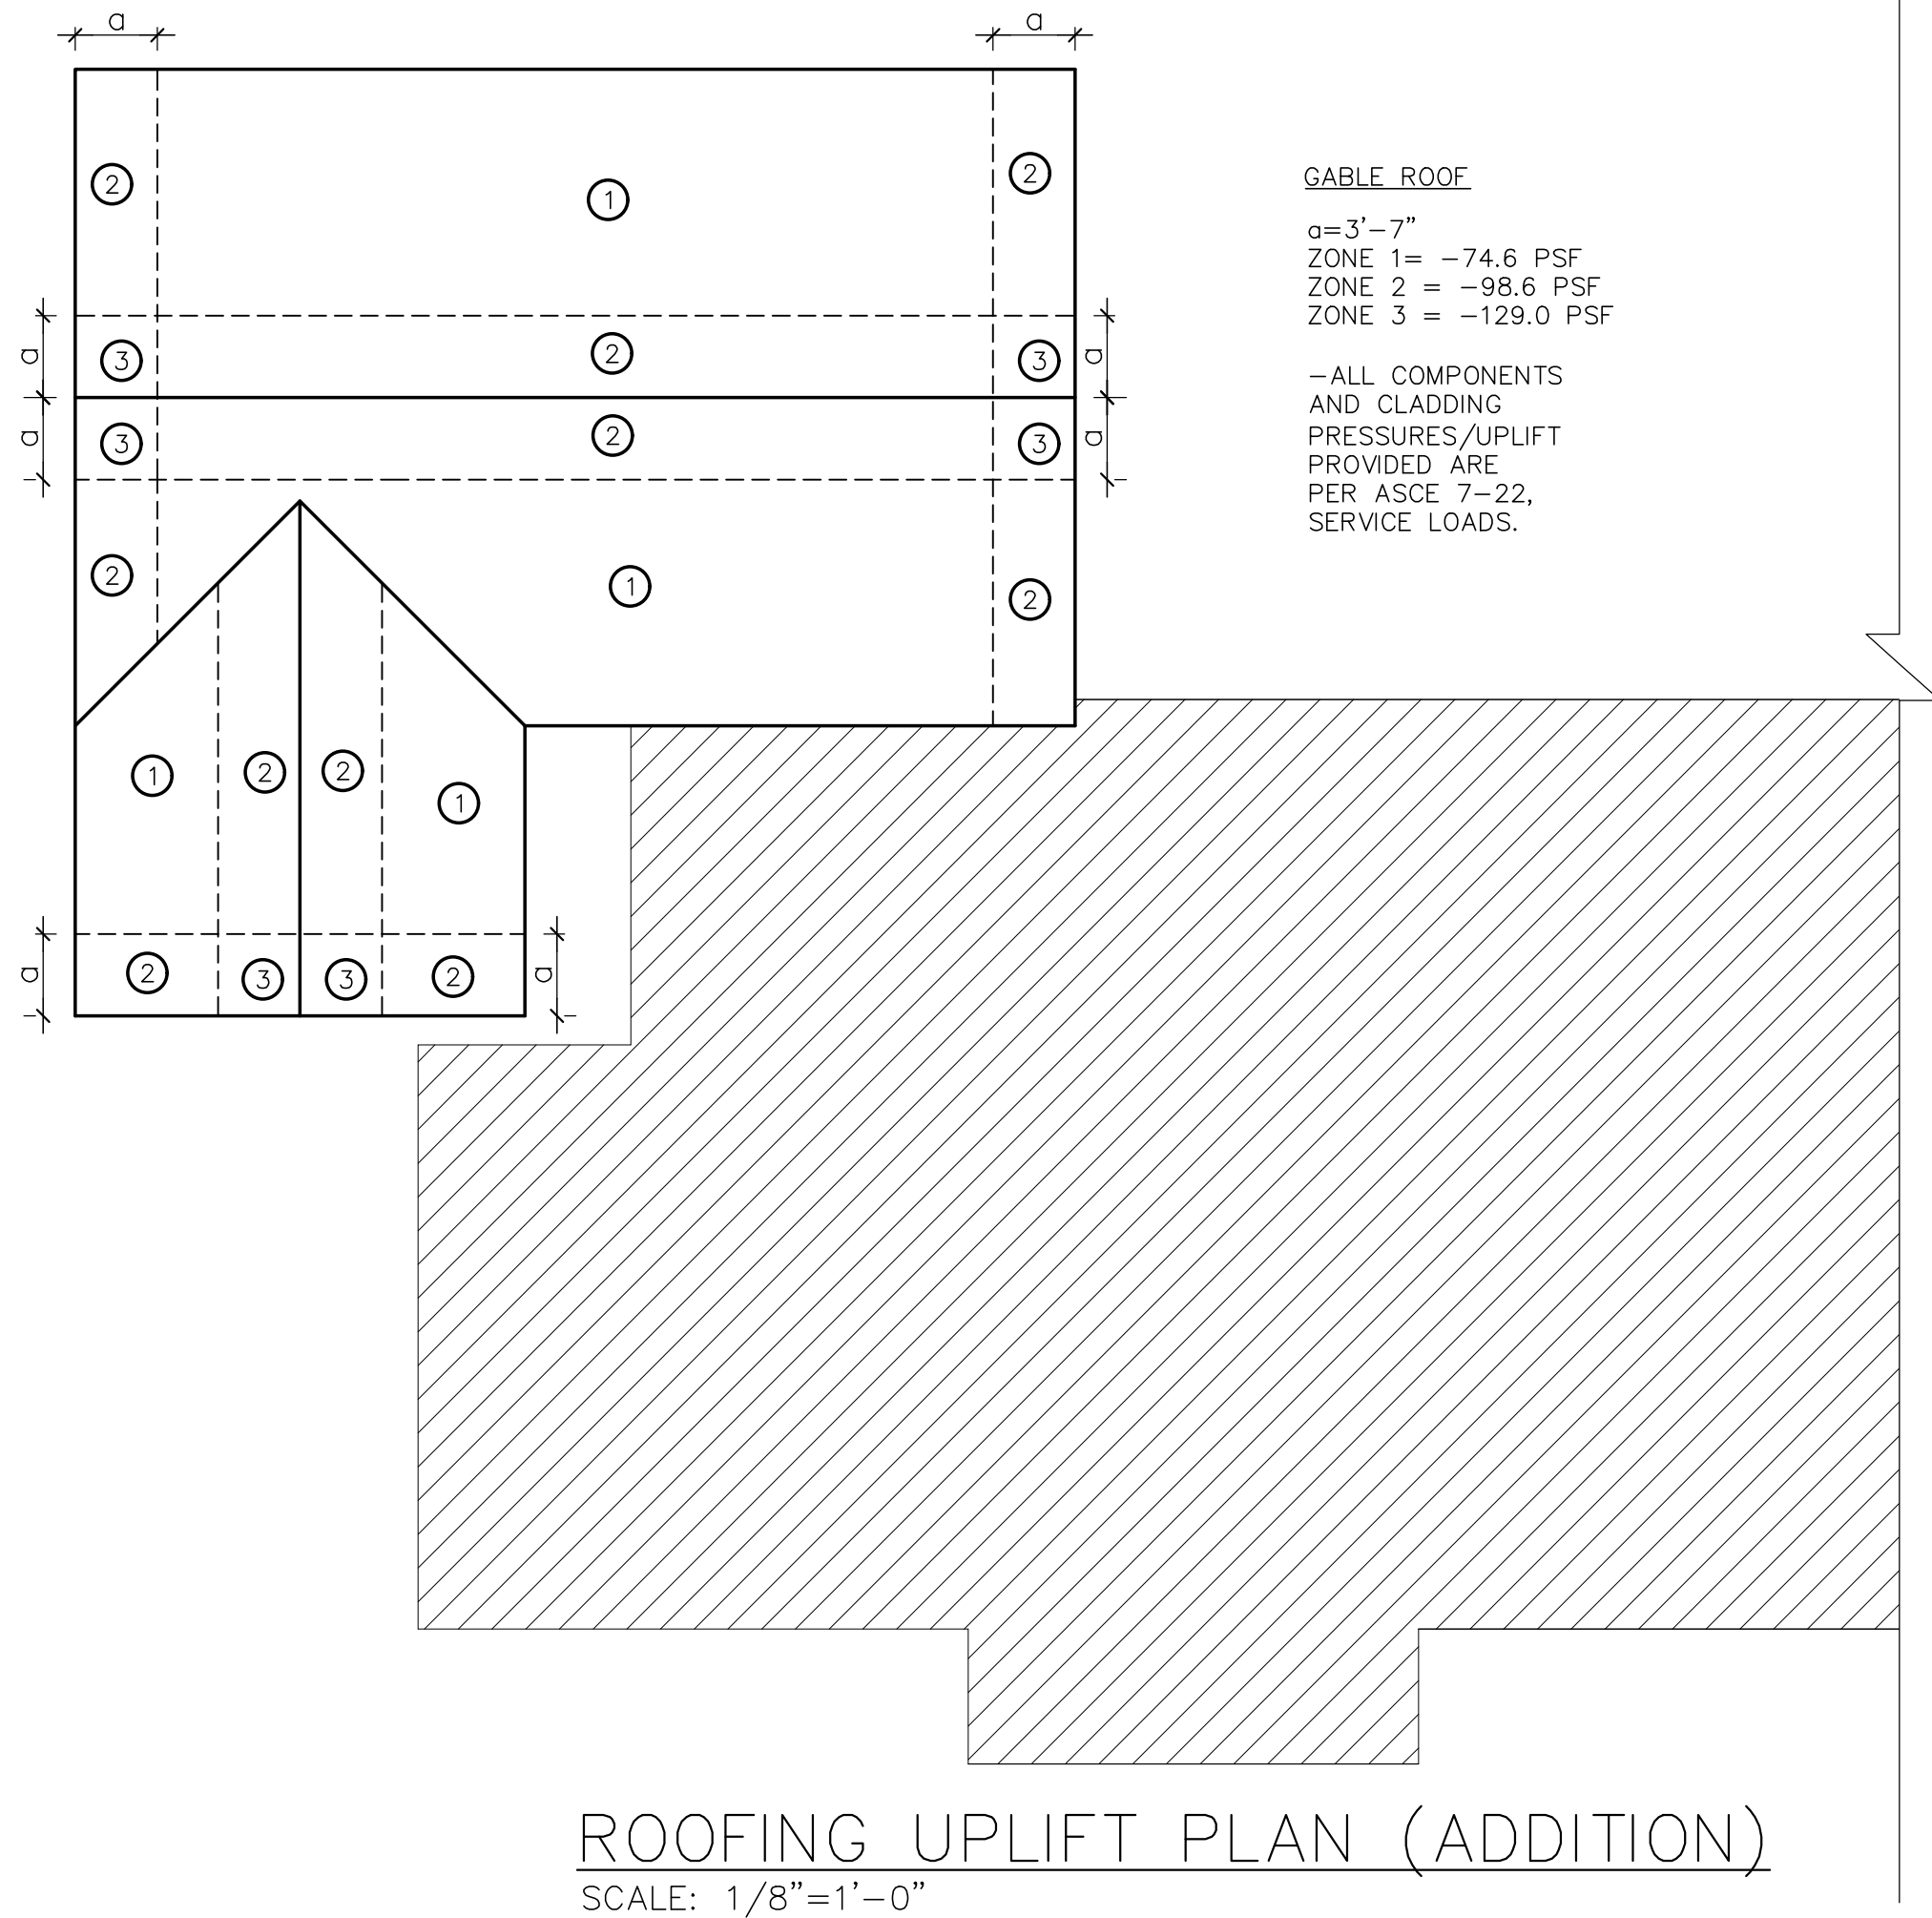

ROOFING UPLIFT PLAN (ADDITION)  
SCALE: 1/8"=1'-0"

| BEAM SCHEDULE |         |         |       |      |       |          |          |          |     |      |                 |                 |  |
|---------------|---------|---------|-------|------|-------|----------|----------|----------|-----|------|-----------------|-----------------|--|
| MARK          | ELEV.   | SIZE    | BOTT. | TOP  | CONT. | "C" BARS | "E" BARS | STIRRUPS |     |      |                 | REMARKS         |  |
|               |         | B x D   | No.   | SIZE | No.   | SIZE     | No.      | SIZE     | No. | SIZE | SPACING EA. END |                 |  |
| TB-1          | +10'-0" | 8"x 12" | 2     | #5   | 2     | #5       |          |          |     |      | #3              | 4@ 12" Bal. @48 |  |
| RB-1          | +10'-0" | 8"x 35" | 2     | #6   | 2     | #6       |          |          |     |      | #3              | @ 12"           |  |
| RB-2          | +10'-0" | 8"x 24" | 2     | #6   | 2     | #6       |          |          |     |      | #3              | @ 10"           |  |
| RTB-1         | VARIES  | 8"x 12" | 2     | #5   | 2     | #5       |          |          |     |      | #3              | 4@ 12" Bal. @48 |  |

| HURRICANE STRAP SCHEDULE |                                                                                    |        |            |  |
|--------------------------|------------------------------------------------------------------------------------|--------|------------|--|
| MARK                     | DESCRIPTION                                                                        | ALL. U | NOA#/ FL#  |  |
| Ⓔ                        | NVSTA-20 W/(9) 10d.x1 1/2" NAILS IN TOTAL 2 STRAPS & (6) 10d.x1 1/2" NAILS IN SEAT | 1426 # | 23-0221.06 |  |
| Ⓓ                        | NVHTA-20 W/(18)10d.x1 1/2" NAILS TO STRAP & (6)10d X 1 1/2" @ SEAT                 | 2649 # | 23-0221.06 |  |
| ⓧ                        | NVU CB-2 W/ (2) 3/4" CONC. BEAM & (1) 3/4" THURBOLT AT TRUSS                       | 9600 # | AS PER MFR |  |

NOTES

- FOR GENERAL NOTES, REFER TO SHEET S-0.0.
- FOR TYPICAL DETAILS, REFER TO SHEET S-1.0.
- CENTERLINE OF COLUMNS AND/OR WALL SHALL COINCIDE WITH THE CENTER LINE OF BEAMS AND/OR FOUNDATIONS BELOW.
- CENTERLINE OF BEARING WALL OR COLUMN BELOW IS CENTER LINE OF WALL OR COLUMN IN THIS LEVEL UNLESS OTHERWISE NOTED.
- COORDINATE ALL FLOOR SLOPES AND ELEVATIONS WITH ARCHITECTURAL DRAWINGS.
- FOR EXACT LOCATION OF ANY OPENING AND/OR EQUIPMENT, COORDINATE WITH ARCHITECTURAL, MECHANICAL AND ELECTRICAL DRAWINGS.
- FOR NON LOAD BEARING MASONRY WALLS AND/OR PARTITIONS, REFER TO ARCHITECTURAL DRAWINGS.
- ROOF SYSTEM CONSIST OF A 5/8 CDX PLYWOOD SHEATHING NAILED W/(8)d RING SHANK NAILS AT 6"O/C. (4" AT PERIMETER) OVER PRE-ENGINEERED WOOD TRUSSES.
- SUPERIMPOSED ROOF LOADS:  
LIVE LOAD: 30 PSF  
DEAD LOAD: 20 PSF
- ALL TRUSS UPLIFT PROVIDED ARE PER ASCE 7-22, SERVICE LOADS.



Client:  
**Victor Lau**  
Address:  
12805 SW 69th Court  
Miami, FL 33185  
Project Name:

Residence Addition

Architect:  
Studio JPA, Inc., AA26003764  
Jorge I. Perez, AIA  
10051 SW 120 St, Miami, FL 33176  
786.543.9093 / jorge@studiojpa.com

Consultants: STRUCTURAL ENGINEER:  
**JORGE A. GOMEZ AGOSTINI**  
PE: 91272  
8187 NW 87th ST. APT 305 Phone: 305-202-3200  
MIAMI, FLORIDA 33126 Email: jorge@classaeng.com  
JOB No. EA - OTHERS

Seal / Digital Signature:

This item has been digitally signed and sealed by  
Jorge A. Gomez Agostini, P.E. on the date adjacent to the seal.  
Printed copies of this document are not considered  
signed and sealed and the signature must be verified  
on any electronic copies.

|             |            |             |
|-------------|------------|-------------|
| Submitted:  | Permit Set | Project No: |
| Issue Date: | 11/03/2023 | Drawn by:   |

| No. | Description | Date |
|-----|-------------|------|
|     |             |      |
|     |             |      |
Sheet Name

ROOF PLAN, ROOFING  
UPLIFT PLAN

Sheet No.

S-3.0